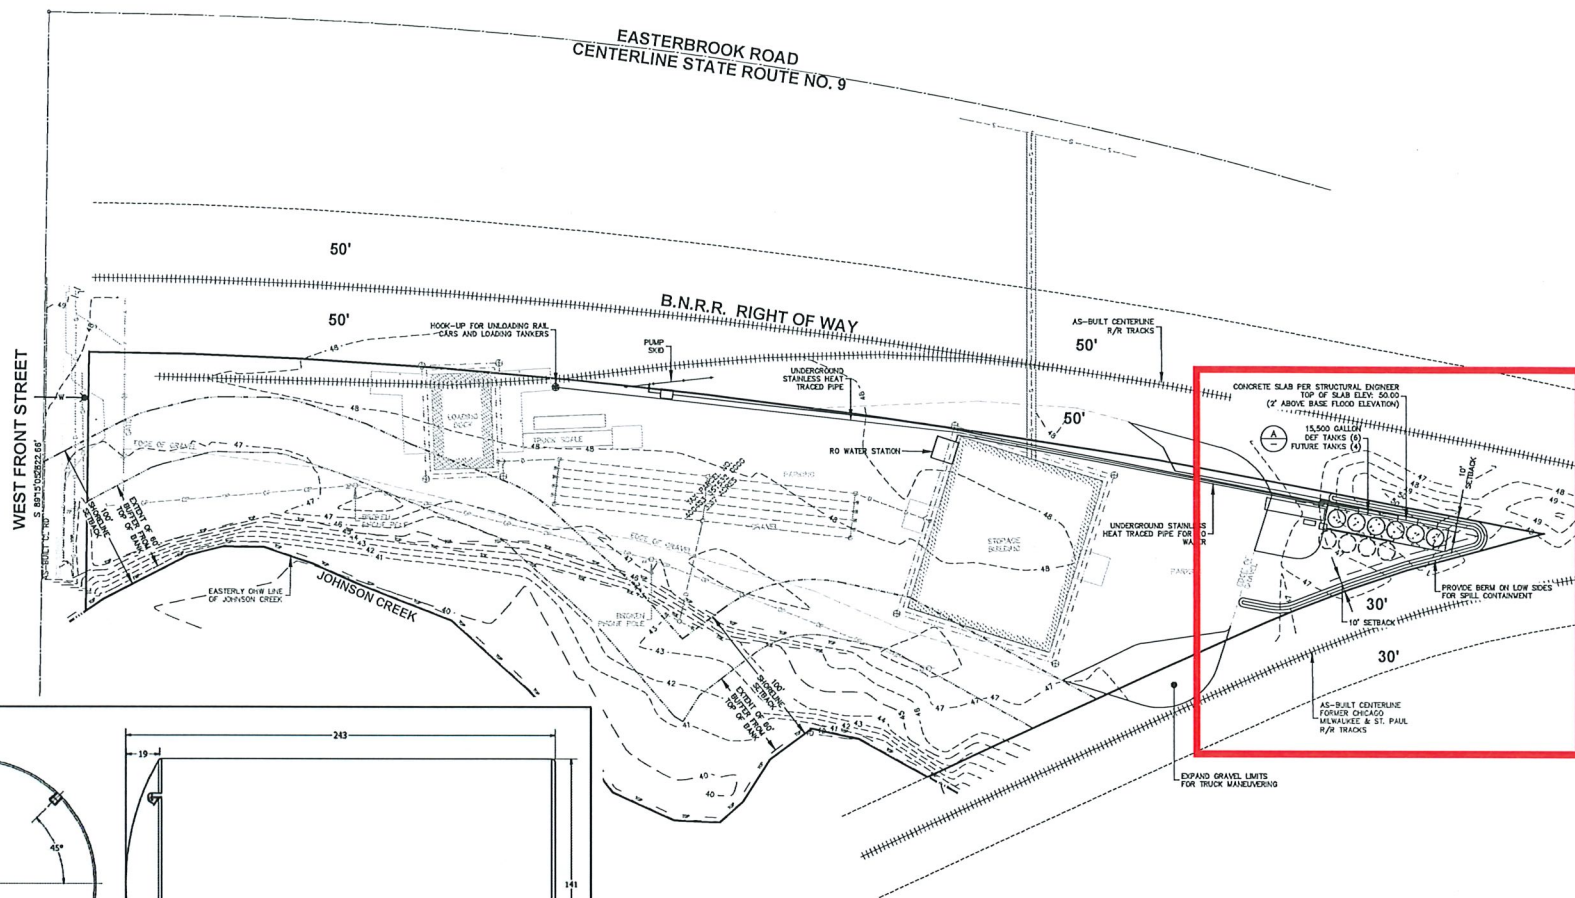


SECTION A-A  
SCALE 1:12

| REVISION HISTORY |                     |   |                |     |
|------------------|---------------------|---|----------------|-----|
| REV              | DESCRIPTION         | DATE   | AUTHOR         |     |
| A                | REVISED FOR 22" LID | 6/21/2013   |                |     |
| B                | REWORK              | 7/11/2013   | Michael Holden |     |
| DRAWN            | 1/10/2009           |  <b>NORWESCO</b><br>NORWESCO, INC. SAINT BONAVENTURE, MN<br>TITLE<br><br>15500 GALLON VERTICAL TANK |                |     |
| JERRY Paulson    |                     |   |                |     |
| SPEC'D           |                     |   |                |     |
| QA               |                     |   |                |     |
| WFG              |                     |   |                |     |
| APPROVED         |                     | SIZE   | ISSUE NO       | REV |
|                  |                     | B   |                | B   |
|                  |                     | SCALE: 1/4"   | SHEET 1 OF 2   |     |

## PROJECT CONTACTS

**STRUCTURAL ENGINEER**

**QUINN HANKS, P.E.**  
KINGWORKS CONSULTING ENGINEERS, PLLC  
600 DUPONT STREET  
SUITE B  
BELLINGHAM, WA 98225  
(360) 714-8260  
quinn@king-works.com

**SURVEYOR**

**SURVEYOR**  
NORTHWEST SURVEYING & GPS, INC.  
BRETT DE VRIES, PLS  
407 5th STREET  
LYNDEN, WA 98284  
(360) 354-1950  
brett@nwsurvey.com

## CIVIL ENGINEER

**CIVIL ENGINEER**  
FREELAND & ASSOCIATES, INC.  
TONY FREELAND  
2500 ELM STREET  
SUITE 1  
BELLINGHAM, WA 98225  
(360) 850-1408  
tfreeland@freelandengineering.com

OPERATOR

DANIEL CUDIZIO  
OLEO ENERGIES, INC.  
5800 THOROLD STONE ROAD  
NIAGARA FALLS, ONTARIO L2R2A2  
(905) 358-5133  
d.cudizio@oleoenergies.com

PROPERTY OWNER

MARK RUTER  
MARTIN'S FEED, INC  
669 E. BADGER RD  
LYNDEN, WA 98264  
(360) 354-2271

**A** VERTICAL TANK DETAIL



220 West Chanhassen Street, Suite 200 • MILWAUKEE, WI 53225  
Tel: 414/353-1100 • Fax: 414/353-1101

**FREELAN & ASSOCIATES**

[illegible]

AGENT:

**OLEO ENERGIES, INC.**  
5800 THOROLD STONE RD.  
AGARA FALLS, ONTARIO CANADA L2J1A

**CALL BEFORE YOU DIG**  
**FOR BURIED UTILITY LOCATIONS**

|                   |                                                                |              |             |
|-------------------|----------------------------------------------------------------|--------------|-------------|
| PROJECT LOCATION: | MARTIN'S FEED INC.<br>191 WEST FRONT STREET<br>SUMAS, WA 98295 | DRAWN BY:    | MID         |
|                   |                                                                | DRAWING #:   | 2317SP4.DWG |
|                   |                                                                | DESIGNED BY: | CHECKED BY: |

SITE PLAN



|                                      |                     |
|--------------------------------------|---------------------|
| JOB #:<br>23170                      | DATE:<br>12/04/202  |
| SCALE:<br>HORIZ: 1"=40'<br>VERT: N/A | SHEET:<br><b>C1</b> |