

SWEENEY COMMUNITY HOSPITAL
CONSTRUCTION DOCUMENTS PACKAGE


Disclaimer

Signature & Seal



Issue Drawing Log

NO.	DATE	DESCRIPTION
1	07/15/2022	CONST. DOC. PACKAGE
2	08/04/2022	ADDENDUM 1
3	02/17/2022	DI-001 REVISIONS
4	02/17/2022	DI-003 REVISIONS

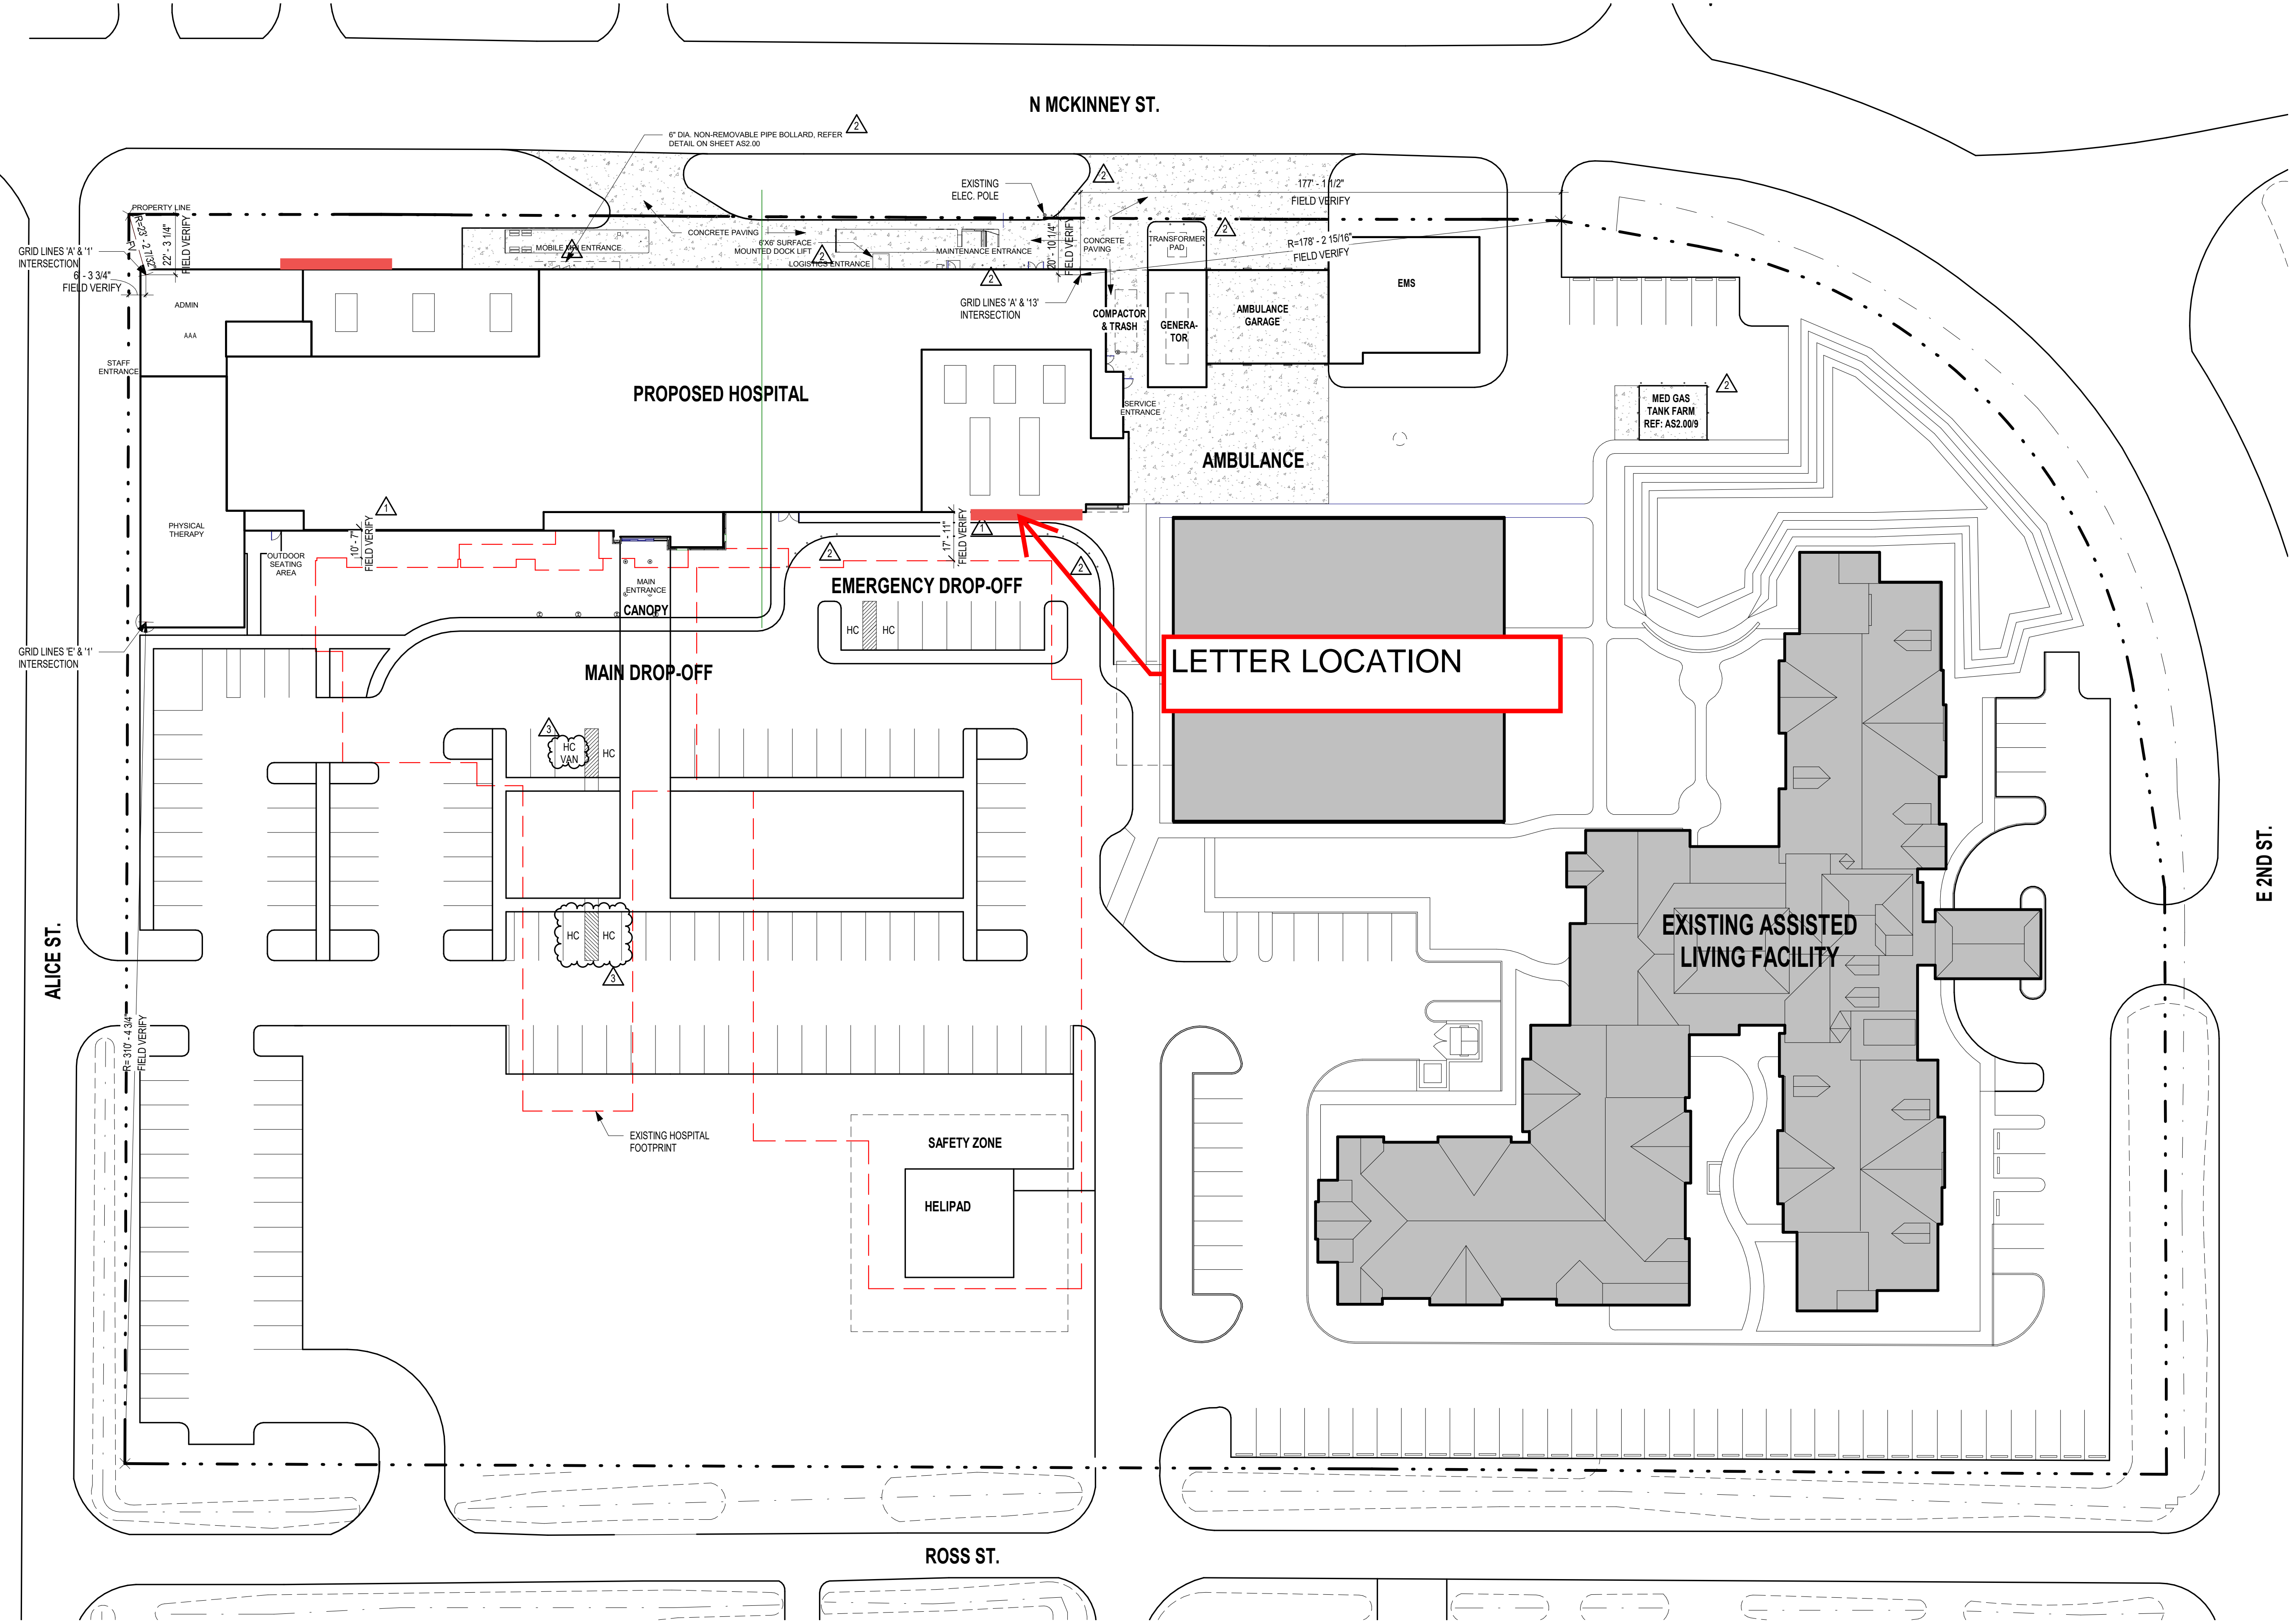

TRUE NORTH PLAN NORTH
1 SITE PLAN
SCALE: 1" = 30'-0"