

FLOOR PLAN SCALE: 1/16" = 1'-0"


# CORNER STONE RETAIL

28750 TOMBALL PKWY TOMBALL, TEXAS 77375







**SOUTH ELEVATION EXISTING** SCALE: 3/32" = 1'-0"

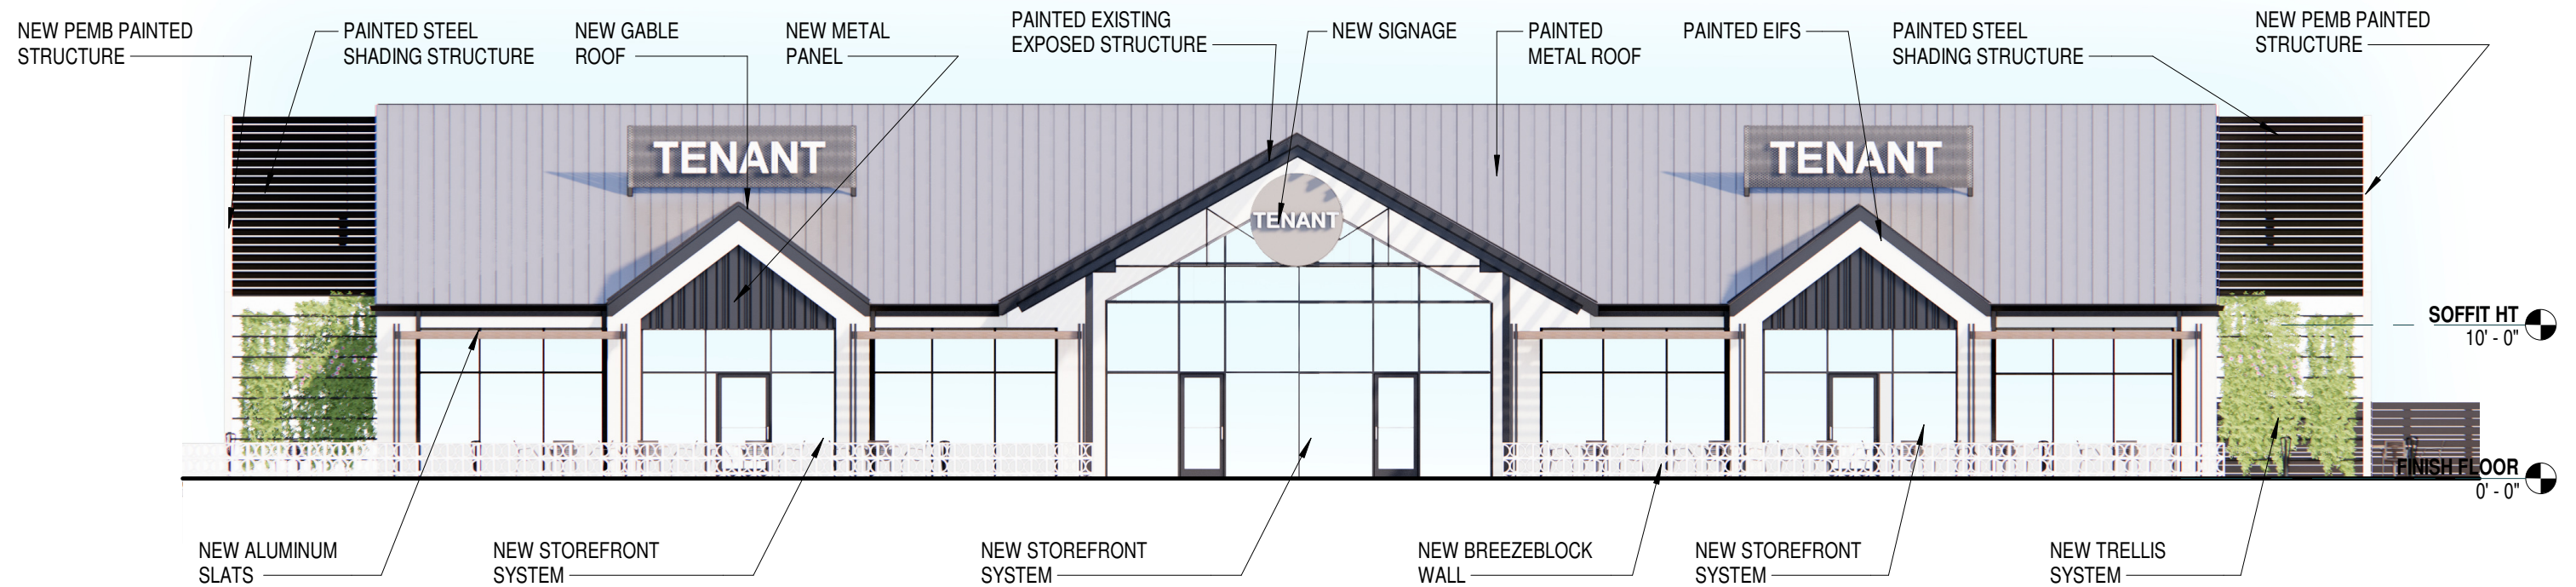

**SOUTH ELEVATION NEW** SCALE: 3/32" = 1'-0"

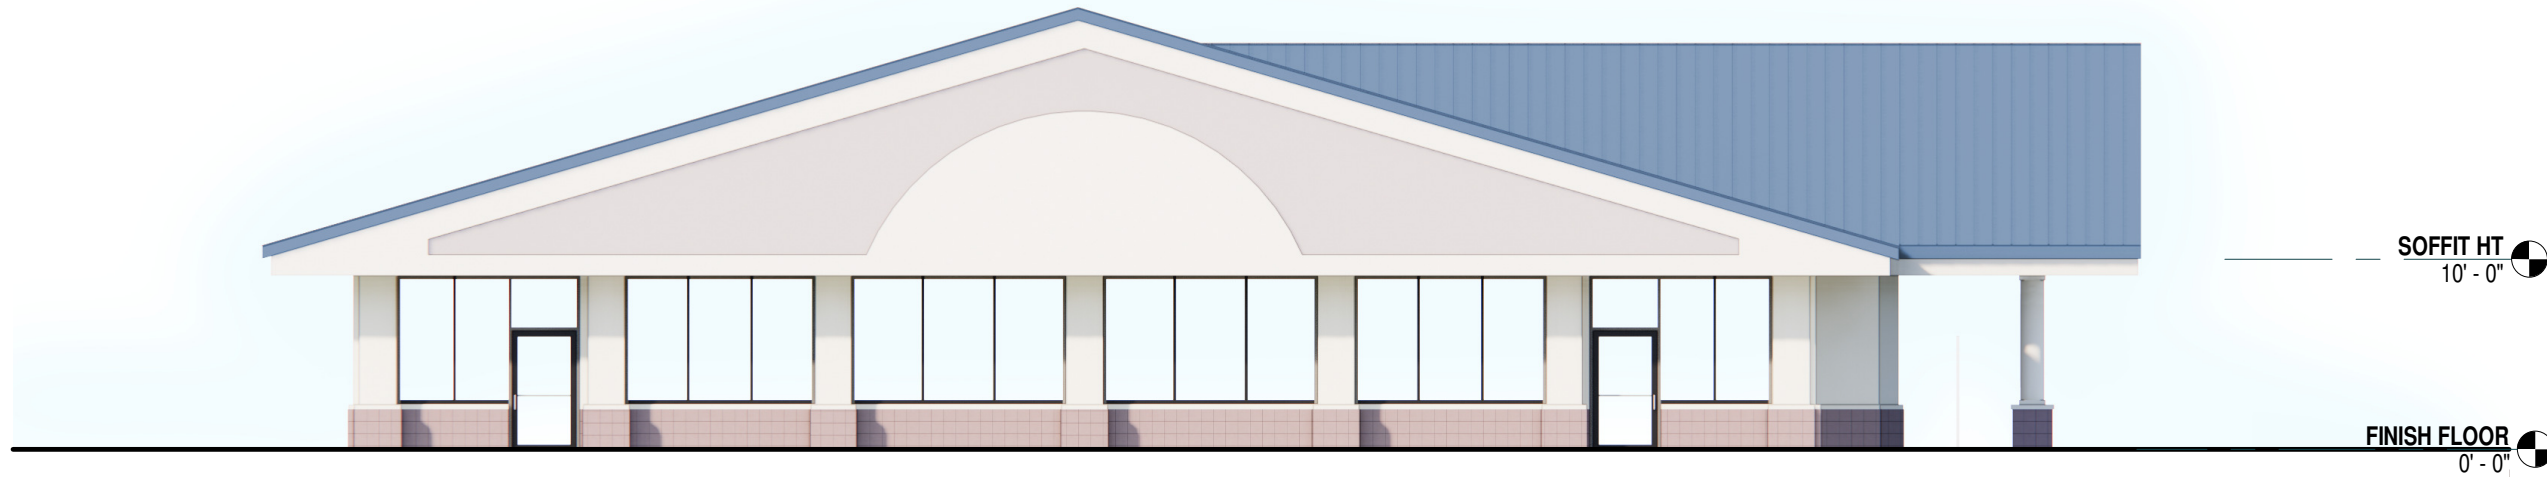


WEST ELEVATION EXISTING SCALE: 3/32" = 1'-0"

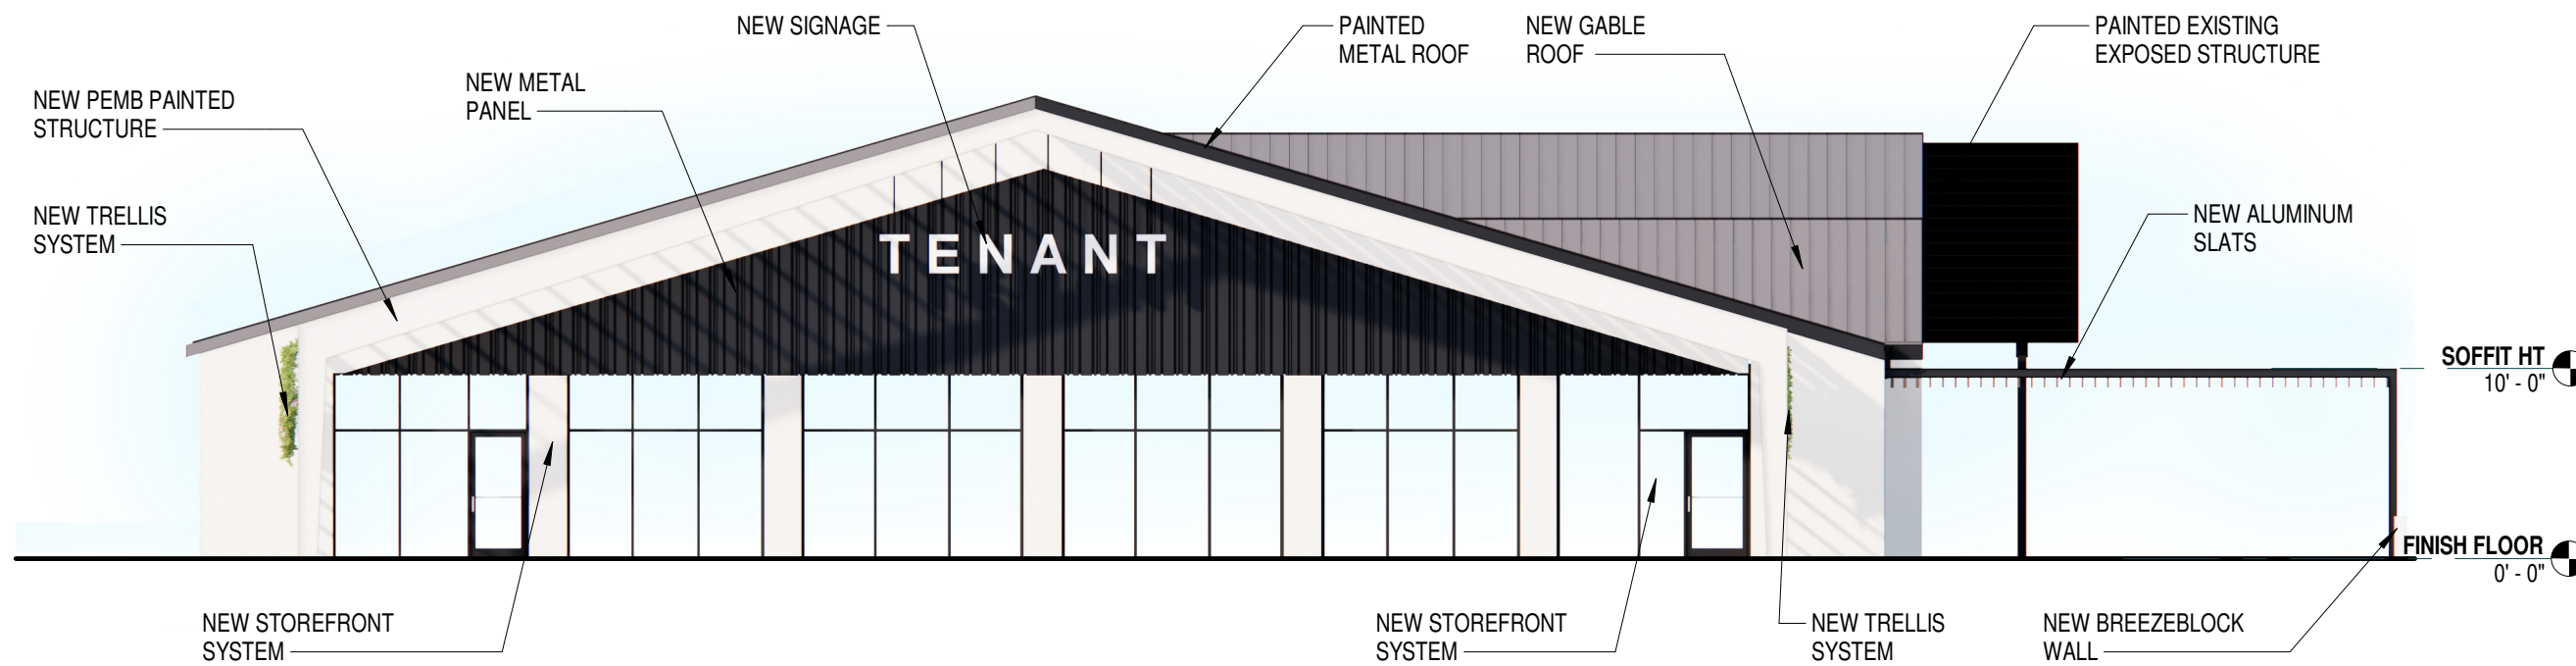


WEST ELEVATION NEW SCALE: 3/32" = 1'-0"



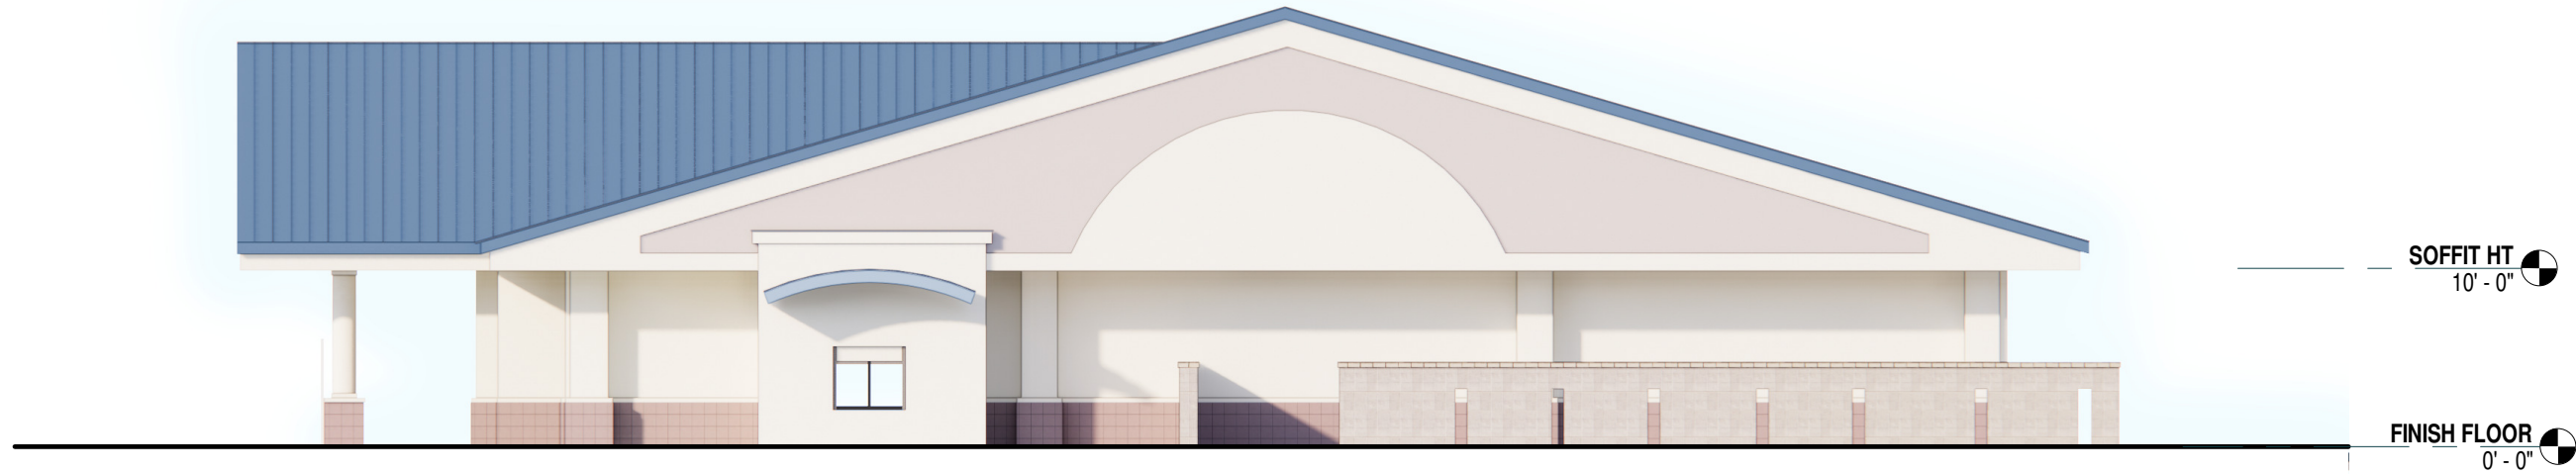

**EAST ELEVATION EXISTING** SCALE: 3/32" = 1'-0"

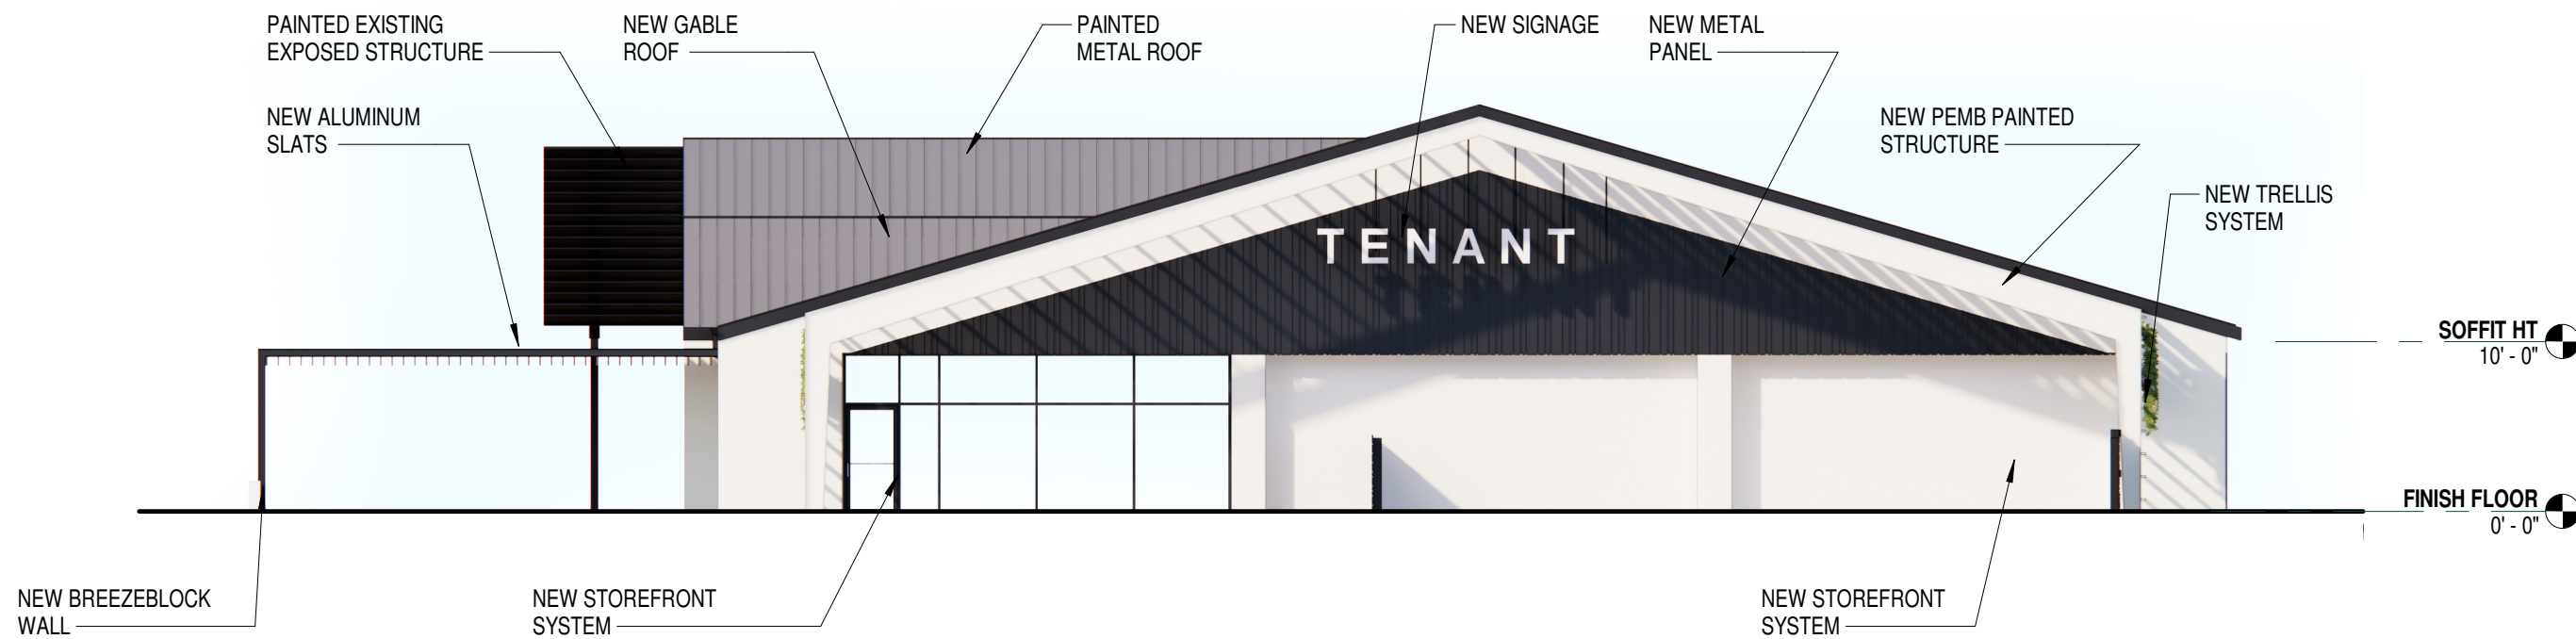

**EAST ELEVATION NEW** SCALE: 3/32" = 1'-0"





**CORNER STONE RETAIL**  
28750 TOMBALL PKWY TOMBALL, TEXAS 77375







**CORNER STONE RETAIL**

28750 TOMBALL PKWY TOMBALL, TEXAS 77375





**CORNER STONE RETAIL**

28750 TOMBALL PKWY TOMBALL, TEXAS 77375



ARC THREE  
STUDIO