



PLANTING NOTES

1. CONTRACTOR SHALL CONTACT NC ONE CALL CENTER AT 1.800.433.4343 FOR LOCATION OF EXISTING UTILITIES PRIOR TO BEGINNING CONSTRUCTION. THE CONTRACTOR SHALL EXERCISE CAUTION WHEN WORKING AROUND EXISTING UTILITIES TO PREVENT DAMAGE.
2. PLANT LIST IS PROVIDED FOR CONFORMANCE ONLY. IN THE CASE OF DISCREPANCIES BETWEEN THE PLAN AND PLANT LIST QUANTITIES, THE PLAN SHALL TAKE PRECEDENCE.
3. TEMPORARY EROSION CONTROL SEED MUST BE FULLY REMOVED PRIOR TO PREPARATION OF PERMANENT SEED, SOO OR LANDSCAPE BEDS.
4. UNLESS OTHERWISE NOTED IN THE PLANT LIST, THE CONTRACTOR SHALL OBTAIN AND INSTALL ONLY PLANT MATERIAL THAT IS GROWN ON ITS OWN ROOTS - GRAFTED OR BUDDED PLANT MATERIAL WILL BE REJECTED.
5. ALL TREES SHALL BE OBTAINED FROM THE NURSERY WITH EXPOSED ROOT CROWNS. B&B MATERIAL DELIVERED TO SITE WITH BARRIERS OR RECENTLY BARRIERS ROOT CROWNS WILL BE REJECTED.
6. FURNISHED PLANT MATERIAL SHALL MEET THE MINIMUM HEIGHT OF MINIMUM SPREAD DIMENSIONS SHOWN IN THE PLANT LIST HEADINGS. THE CONTRACTOR SHALL UTILIZE THE MOST STRINGENT DIMENSION SHOWN ON THE PLANT LIST.
7. DO NOT PLANT IN STORM WATER CONVEYANCE SWALES OR PROVIDE FINE GRADING THAT DISTURBS FLOW OR CHANGES LONGITUDINAL SLOPES.
8. PLANT THE OUTER EDGES OF EACH PLANTING GROUP FOLLOWING THE BED OUTLINE ACCORDING TO THE PLAN. ONCE A SATISFACTORY MATCHED OUTER SHAPE IS OBTAINED, FILL THE CENTER OF EACH AREA WITH PLANTS ACCORDING TO THE PLAN AND SPACING NOTES.
9. THE PLANTING LAYOUT WITHIN PLANTING BEDS SHOULD BE SHIFTED TO MINIMIZE CONFLICTS WITH EXISTING TREE ROOTS AND SPACING NOTES.
10. THE CONTRACTOR SHALL SEED ALL DISTURBED AREAS INCLUDING CONSTRUCTION ACCESS OUTSIDE PROJECT LIMITS.
11. ALL PLANT MATERIAL TO MEET THE REQUIREMENTS OF THE AMERICAN STANDARD FOR NURSERY STOCK, ANSI Z 60.1

1 BERM AND PLANTED BUFFER SECTION

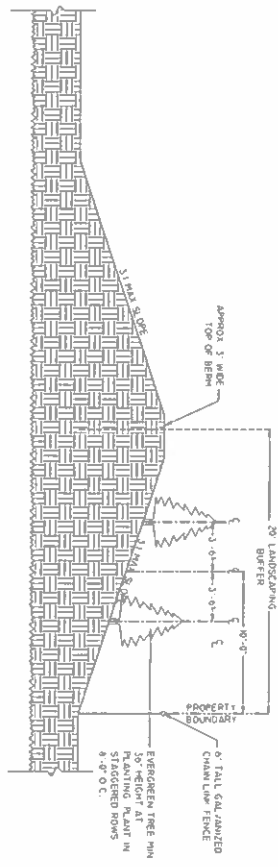

SCALE: 1/4" = 1'-0"

 

SCALE: 1" = 80'

UNLIN MOHAWK
TRINITY, NORTH CAROLINA

JOB NO.	0000
DATE	02/22/2011
SCALE	See Plans
FILE	



DRAWN BY	PT
REVIEWED BY	02/22/2011

CONSTRUCTION DOCUMENTS

1.0

PLANTING PLAN