


# A-1


New Building Area				HEAT	SPRINKLER
4-story Building A					
	Level One	26,754	Semi	Wet	
	Office	1,107	Full	Wet	
	Level Two	27,587	Semi	Wet	
	Level Three	29,056	Semi	Wet	
	Level Four	29,016	Semi	Wet	
	Total Enclosed GSF	112,413			
Total Project GSF - All Bldgs					112,413

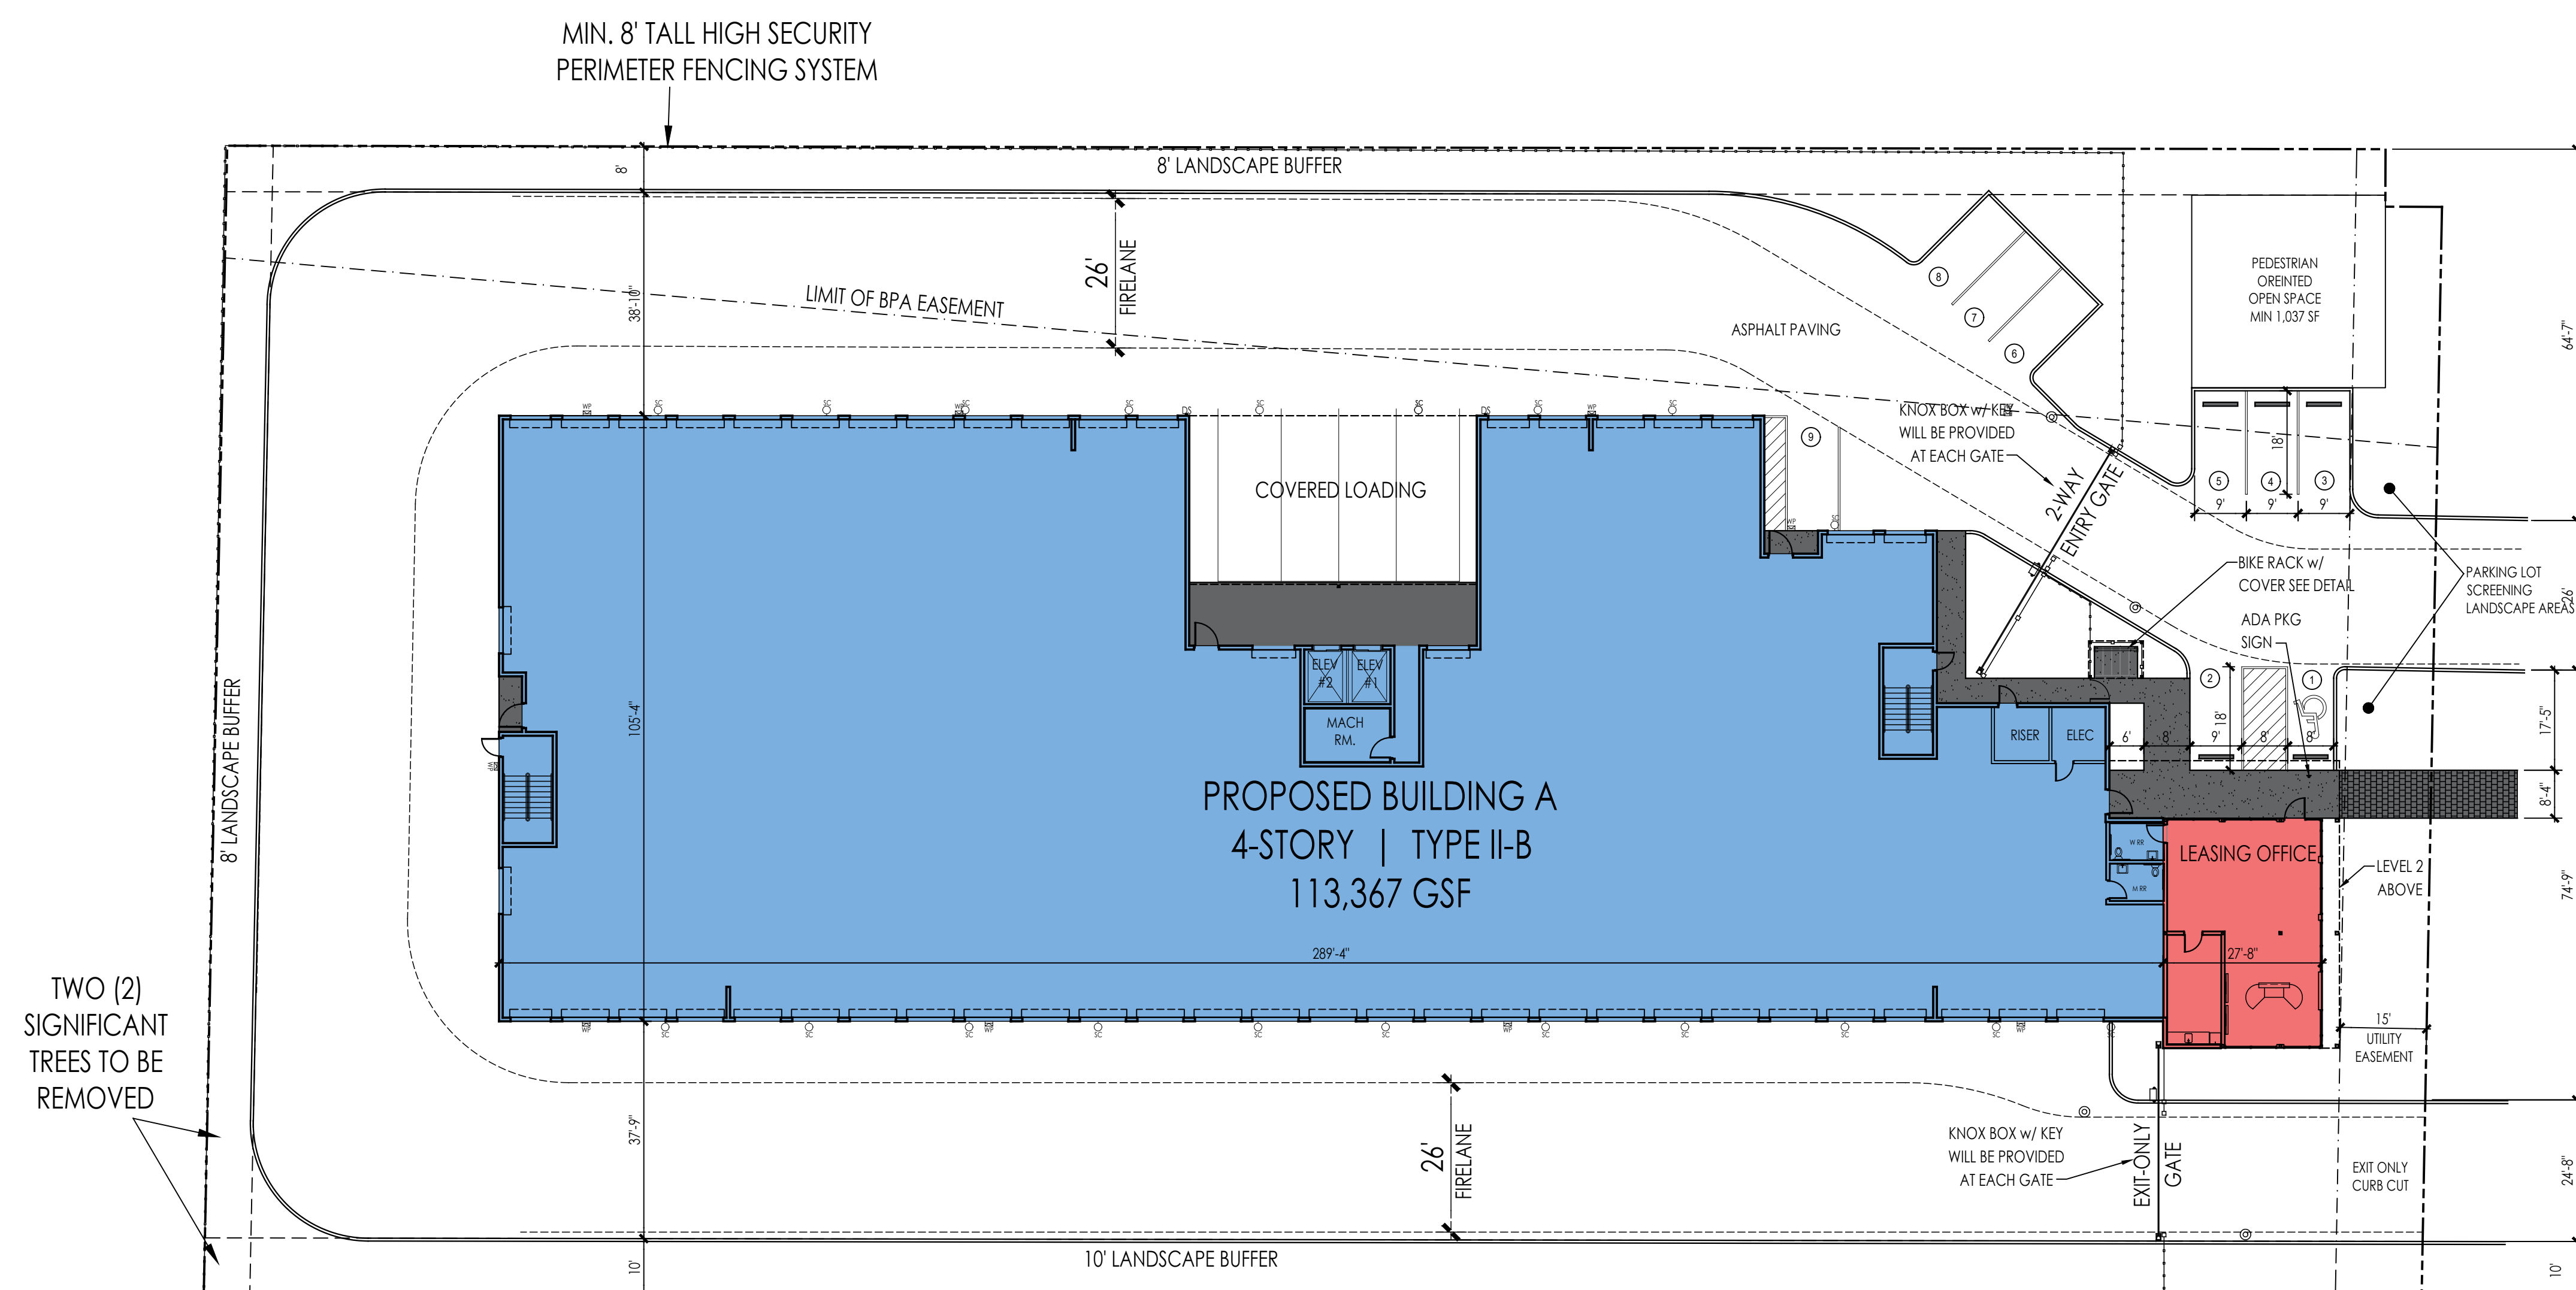


1 PROPOSED SITE PLAN  
SCALE: 1" = 20'-0"





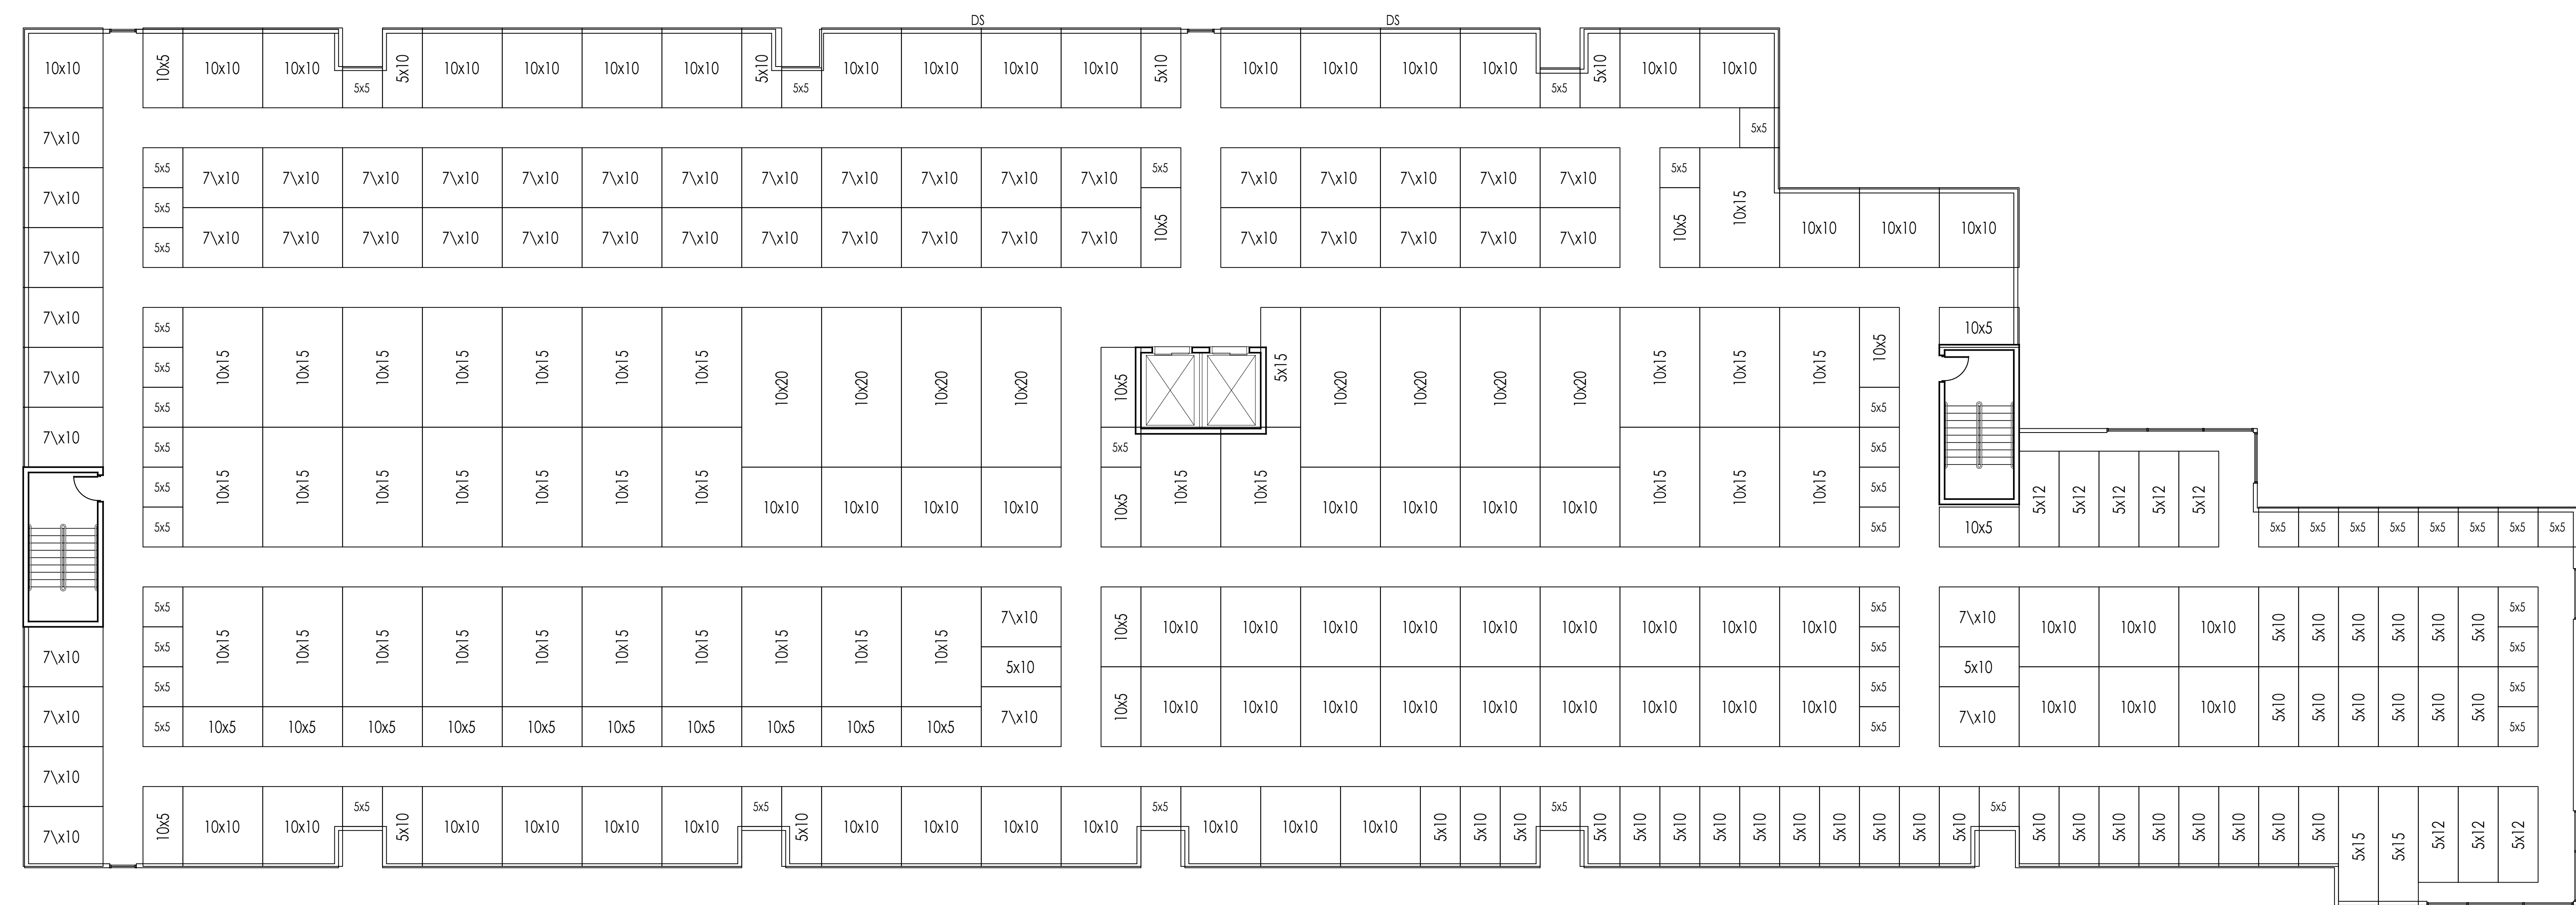

2 LEVEL FOUR UNIT MIX PLAN  
SCALE: 1/16" = 1'-0"

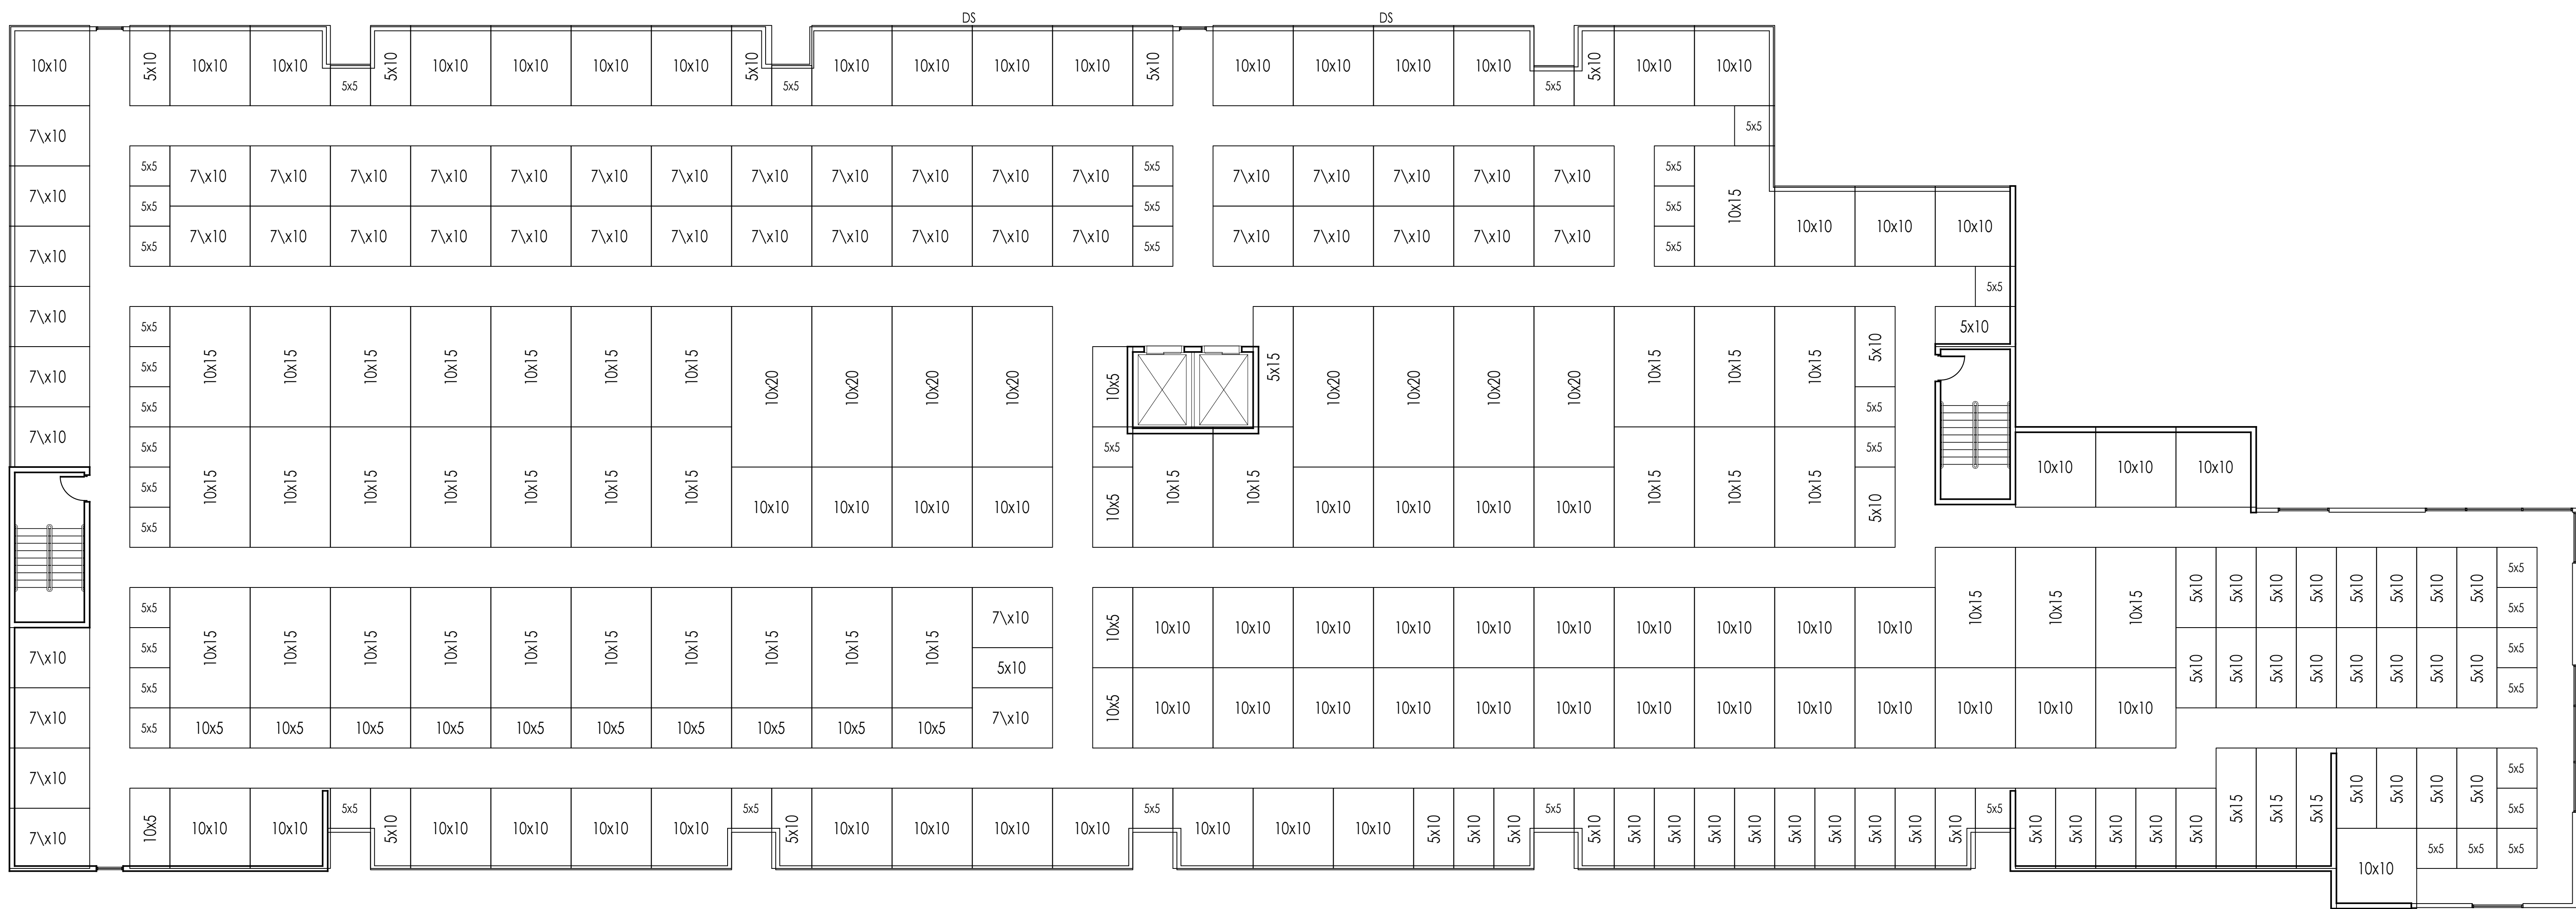


1 LEVEL THREE UNIT MIX PLAN  
SCALE: 1/16" = 1'-0"






4 NORTH ELEVATION  
SCALE: 1" = 10'-0"

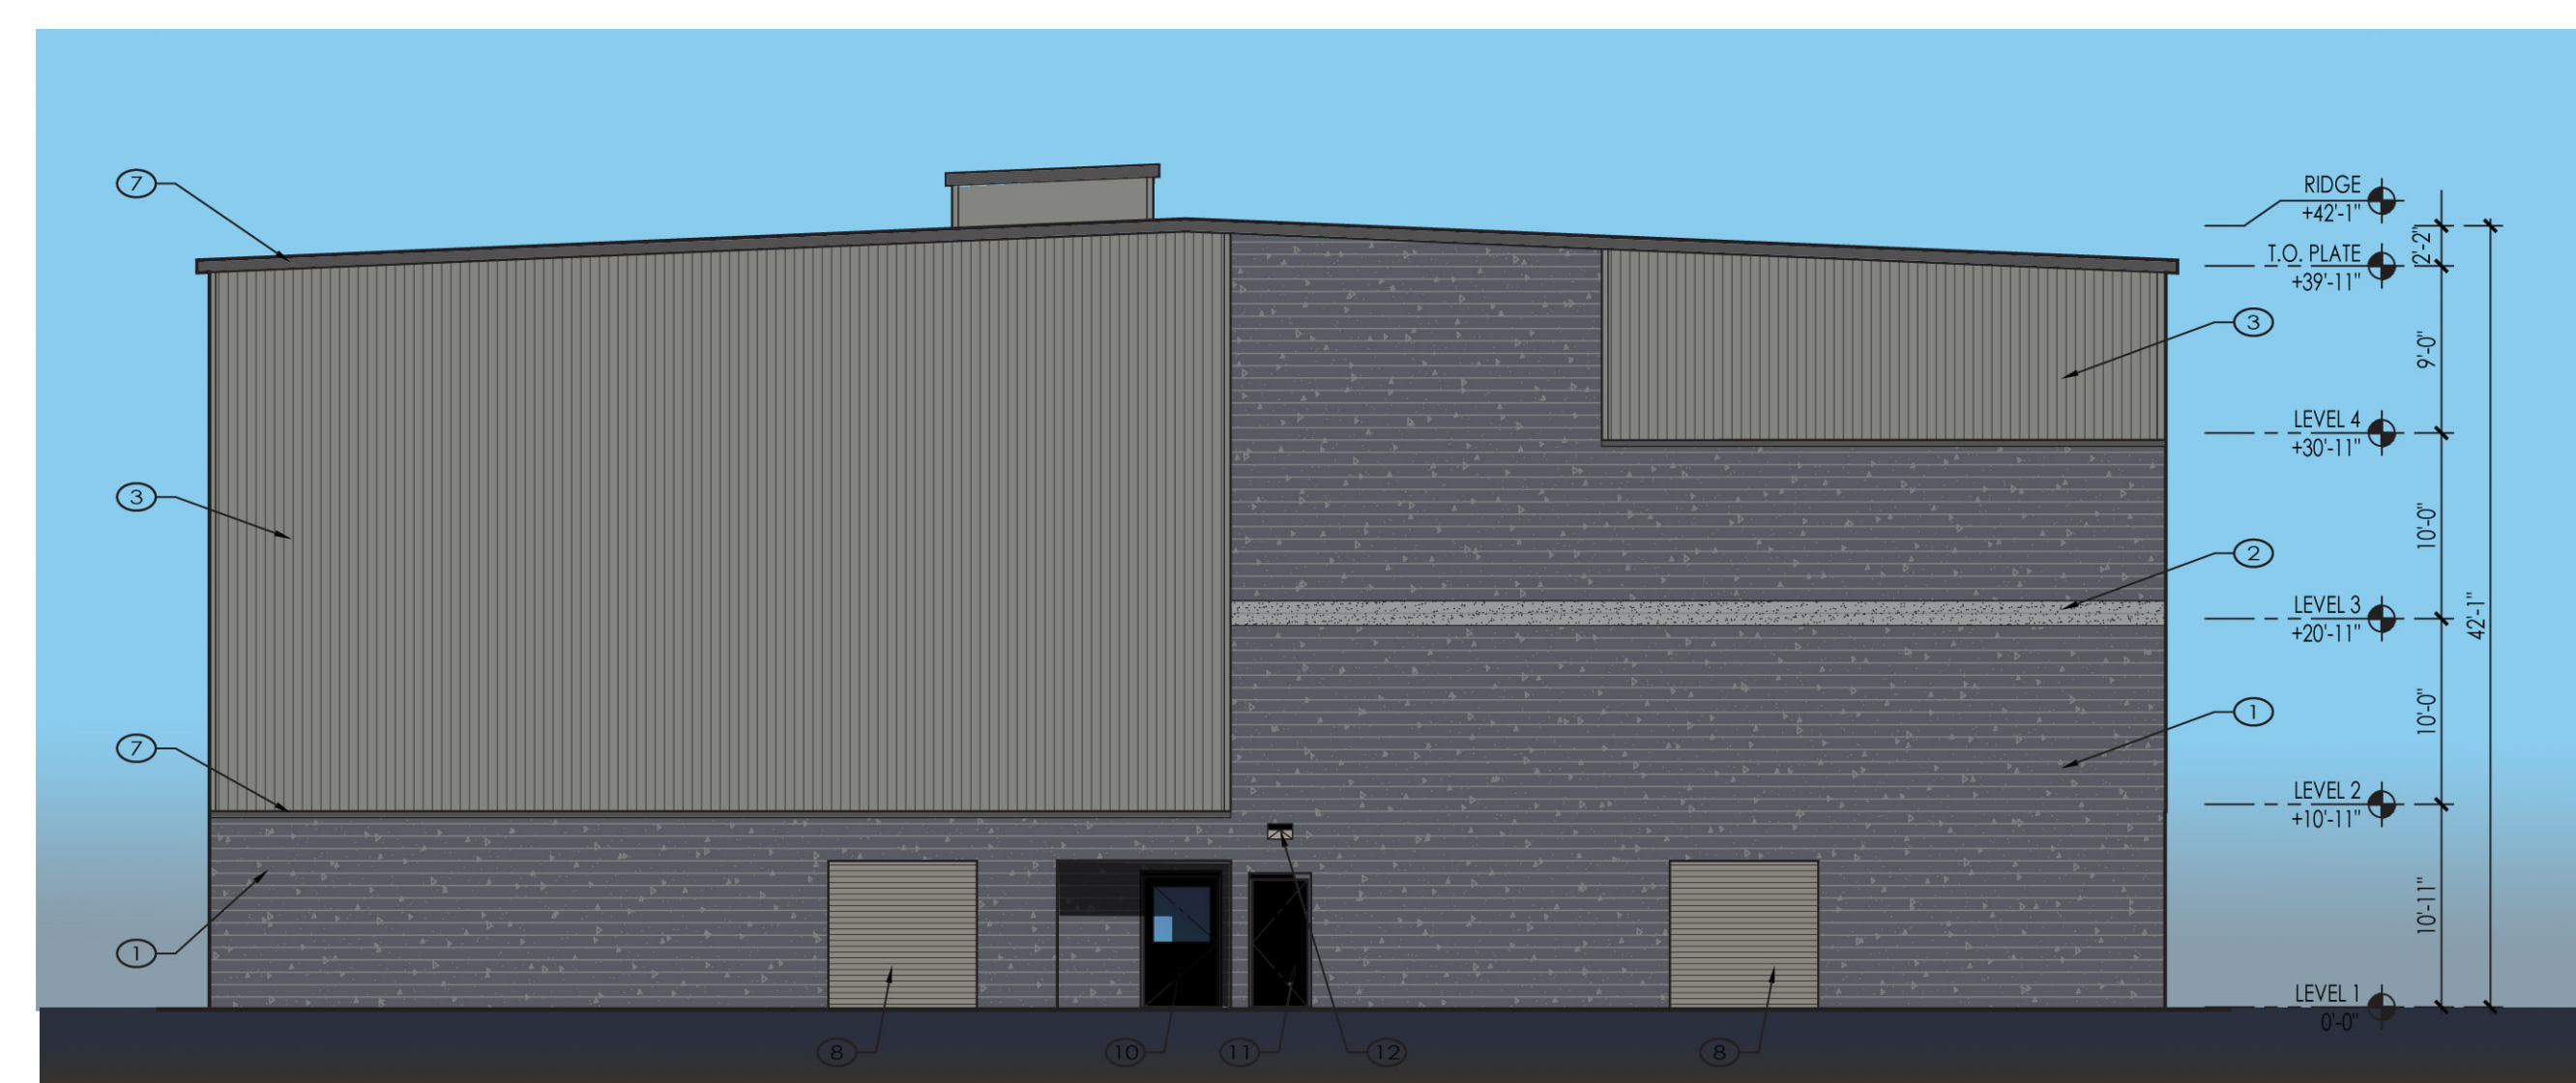


3 WEST ELEVATION  
SCALE: 1" = 10'-0"

- ## MATERIAL KEY
- ① INTEGRAL COLOR SPLIT-FACE CMU [CHARCOAL]
  - ② GROUND-FASE CMU (NATURAL)
  - ③ VERT. 7.2" METAL SIDING (SLATE GRAY BLUE)
  - ④ VERT. 7.85" METAL SIDING (SLATE GRAY BLUE)
  - ⑤ VERT. 7.85" METAL SIDING (TUNDRA)
  - ⑥ HORIZ. "MASTERLINE 16" METAL SIDING (HAWAIIAN BLUE)
  - ⑦ GUTTER DOWNSPOUT, TRIM & 8" COPING (CHARCOAL)
  - ⑧ UNF. O.H. DOOR (SANDSTONE)
  - ⑨ GALV METAL ROOFING
  - ⑩ 4X6 HH ENTRY DOOR (BLACK)
  - ⑪ 4X6 SYSTEM DOOR (BLACK)
  - ⑫ LED WALL PAK LIGHT (BLACK)
  - ⑬ ALUM. STOREFRONT WINDOW SYSTEM (BLACK)
  - ⑭ EXPOSED STEEL BEAM
  - ⑮ HORIZ. "SHADOWWEAVE" METAL SIDING (POLAR WHITE)
  - ⑯ STANDING SEAM METAL ROOFING (BLACK)
  - ⑰ TWO-WAY LED SCIENCE LIGHT (BLACK)

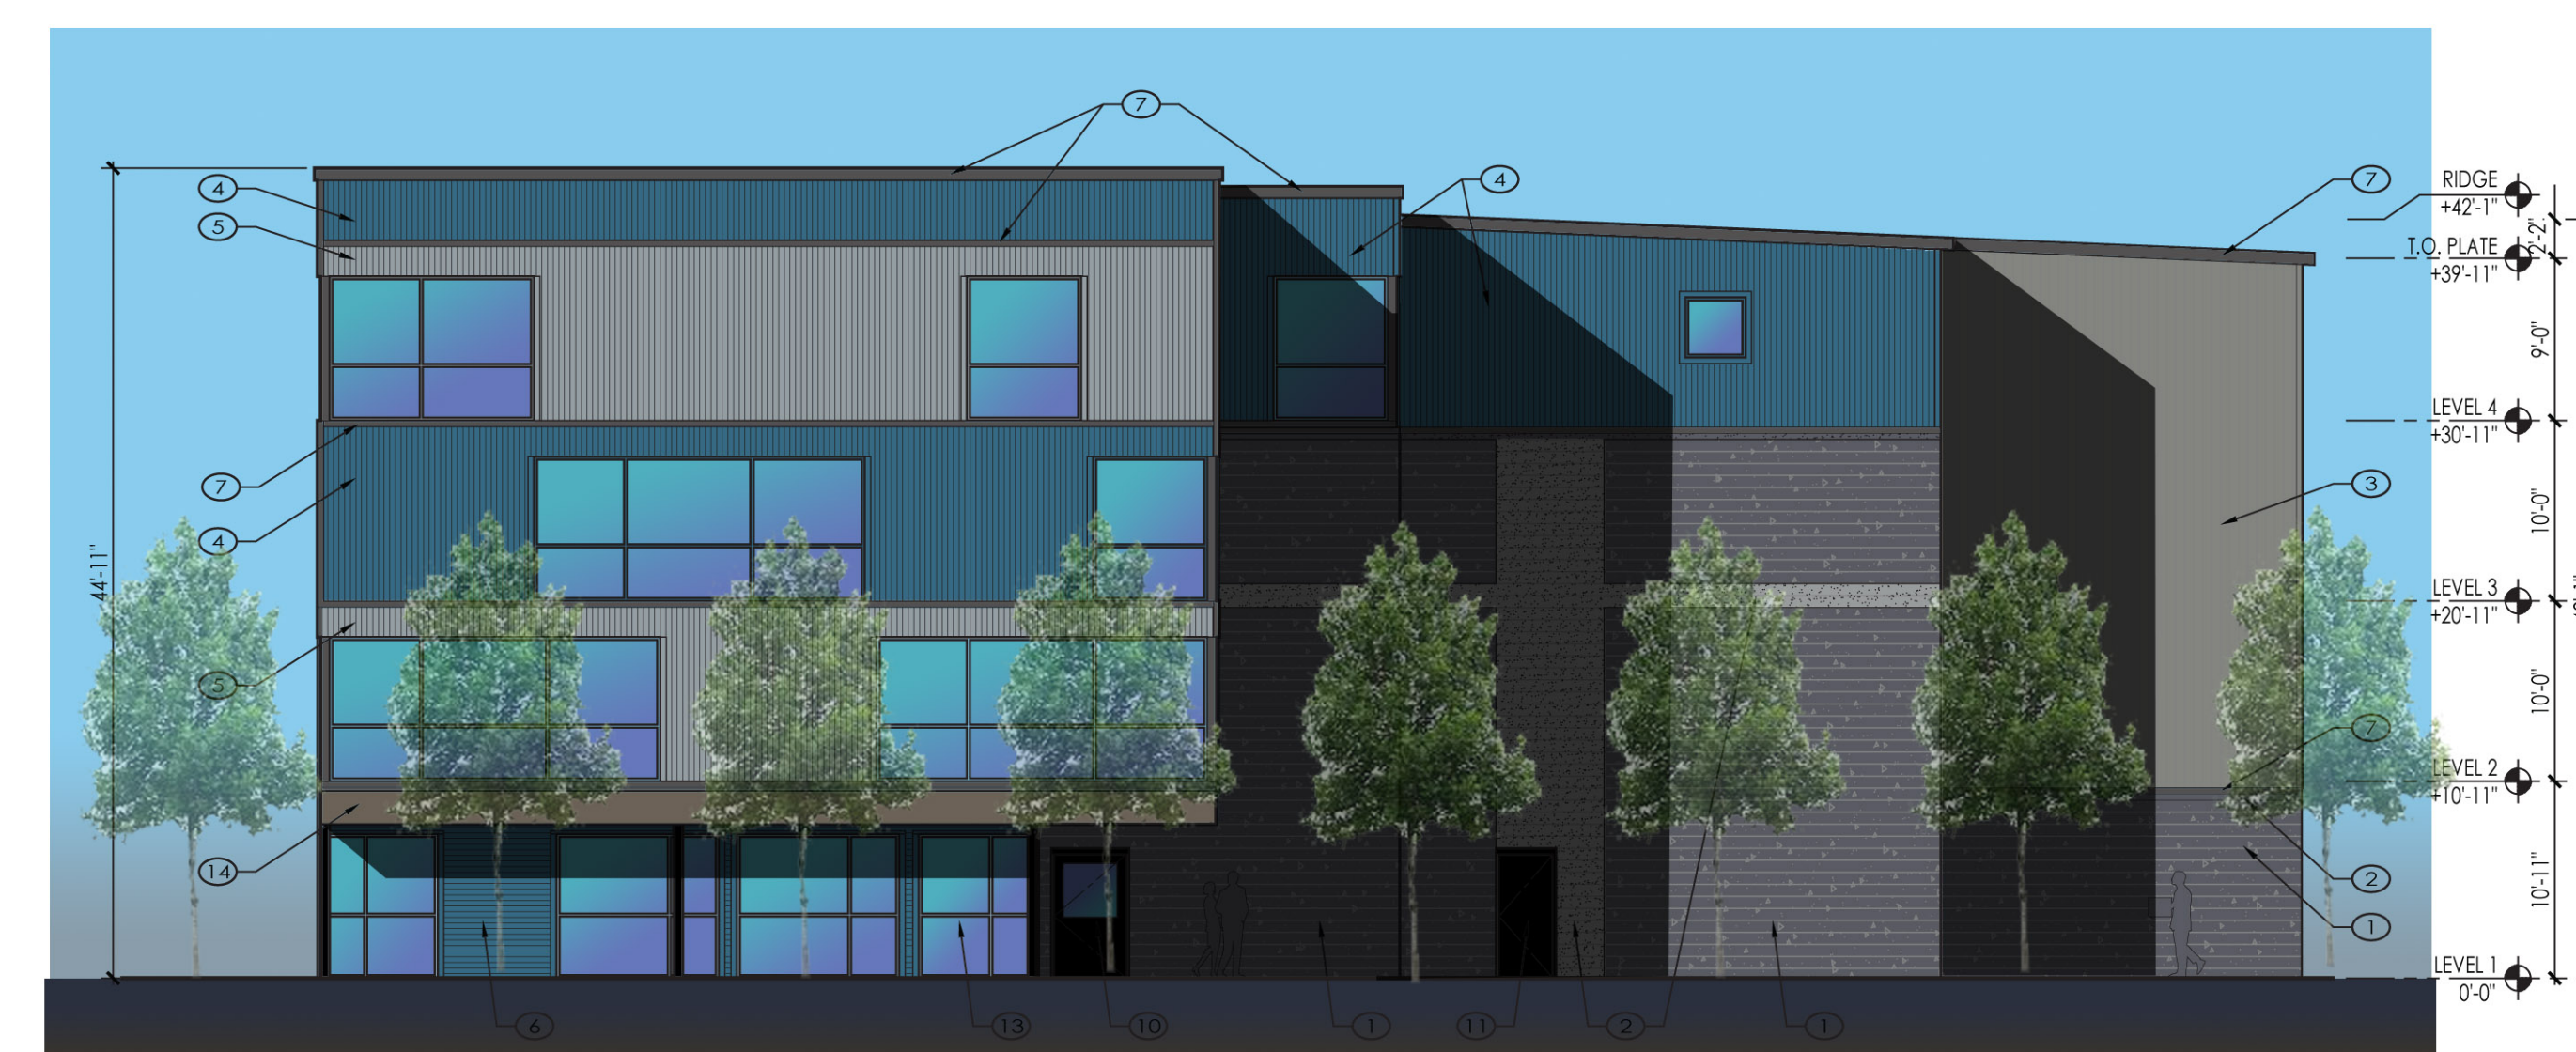

2 EAST ELEVATION  
SCALE: 1" = 10'-0"

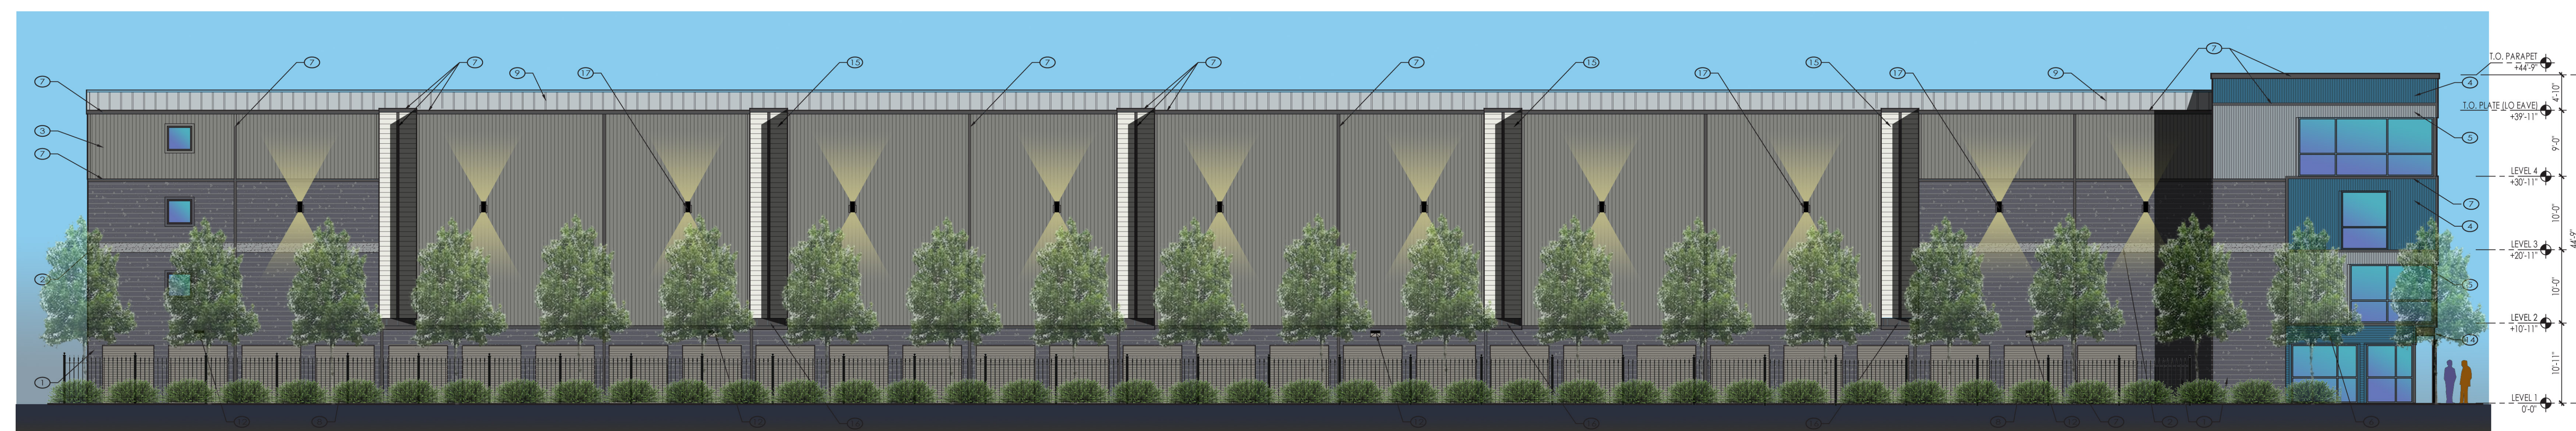

1 SOUTH ELEVATION  
SCALE: 1" = 10'-0"

**LITTLE ROCK STORAGE CENTER**  
**A NEW SELF-STORAGE FACILITY**  
6115/6119 LITTLE ROCK ROAD  
TUMWATER, WA

[illegible]