


# ATTACHMENT A - Paving Schedule Vicinity Map

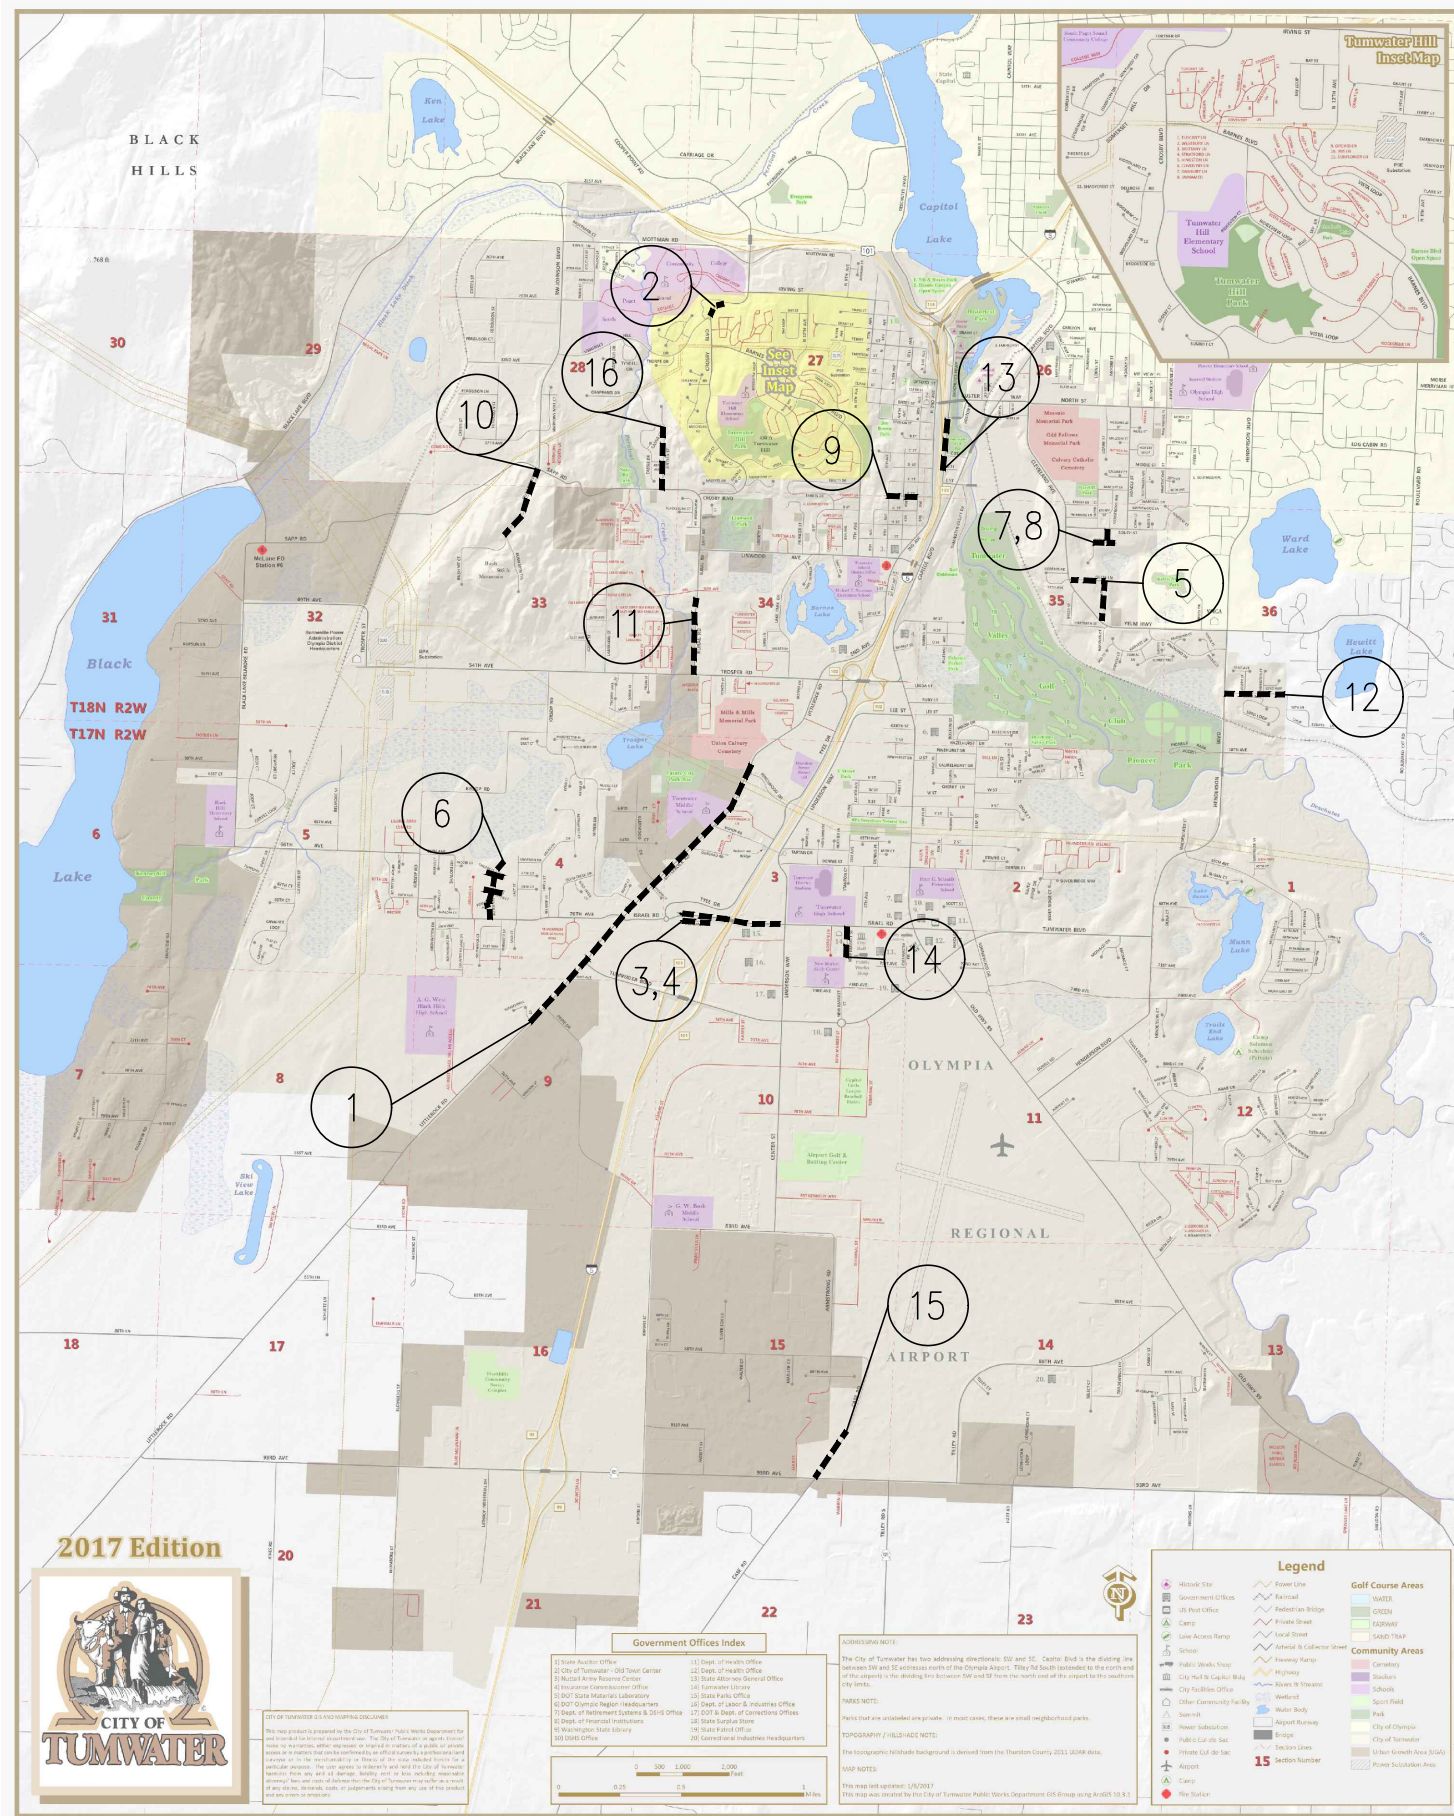

PAVING SCHEDULE MAP

PAVING SCHEDULE			
STREET NO.	STREET	FROM	TO
1	LITTLEROCK RD.	SUMMERHILL CT.	KINGSWOOD DR.
2	CROSBY BLVD.	SOMERSET HILL DR.	FORTNER DR.
3	ISRAEL RD.	OLD ISRAEL RD.	LINDERSON WAY
4	OLD ISRAEL RD.	ISRAEL RD.	EAST END
5	DELTA LN.	CLEVELAND AVE.	SOUTH END
6	FOSTER DR.	70TH AVE.	NORTH END
7	ARMSTRONG AVE.	HANSEN ST.	SOUTH ST.
8	HANSEN ST.	WEST END	EAST END
9	F ST.	5TH AVE.	3RD AVE.
10	BUSH MTN. DR.	SAPP RD.	BUSH MTN. CT.
11	RURAL RD.	TROSPER RD.	4944 RURAL RD.
12	53RD AVE.	HENDERSON BLVD.	CHERI ESTATES LN.
13	DESCHUTES PKWY.	D ST.	BOSTON ST.
14	NEW MARKET ST.	ISRAEL RD.	SOUTH END
15	CASE RD.	93RD AVE.	1,000 FT NORTH
16	ANTSEN ST.	SAPP RD.	CHAPPAREL DR.

NOTES:  
SEE SHEET C-7 TO C-37 FOR PAVING PLANS.

**LEGEND**

- STREET NUMBER
- STREET TO BE PAVED

DESIGNED BY: \_\_\_\_\_  
DRAWN BY: \_\_\_\_\_  
CHECKED BY: \_\_\_\_\_  
APPROVED BY: \_\_\_\_\_  
SCALE: 1" = \_\_\_\_\_'

**CITY OF TUMWATER**  
TRANSPORTATION AND  
ENGINEERING DEPARTMENT  
555 ISRAEL ROAD SW, TUMWATER, WA 98501  
Phone: (360) 754-4140

REVISIONS: \_\_\_\_\_  
DATE: \_\_\_\_\_

PROJECT  
2025 PAVEMENT MAINTENANCE  
PAVING SCHEDULE

JOB : 2023014  
DATE : 2025  
INDEX : C-7  
SHEET : 7 OF 59