


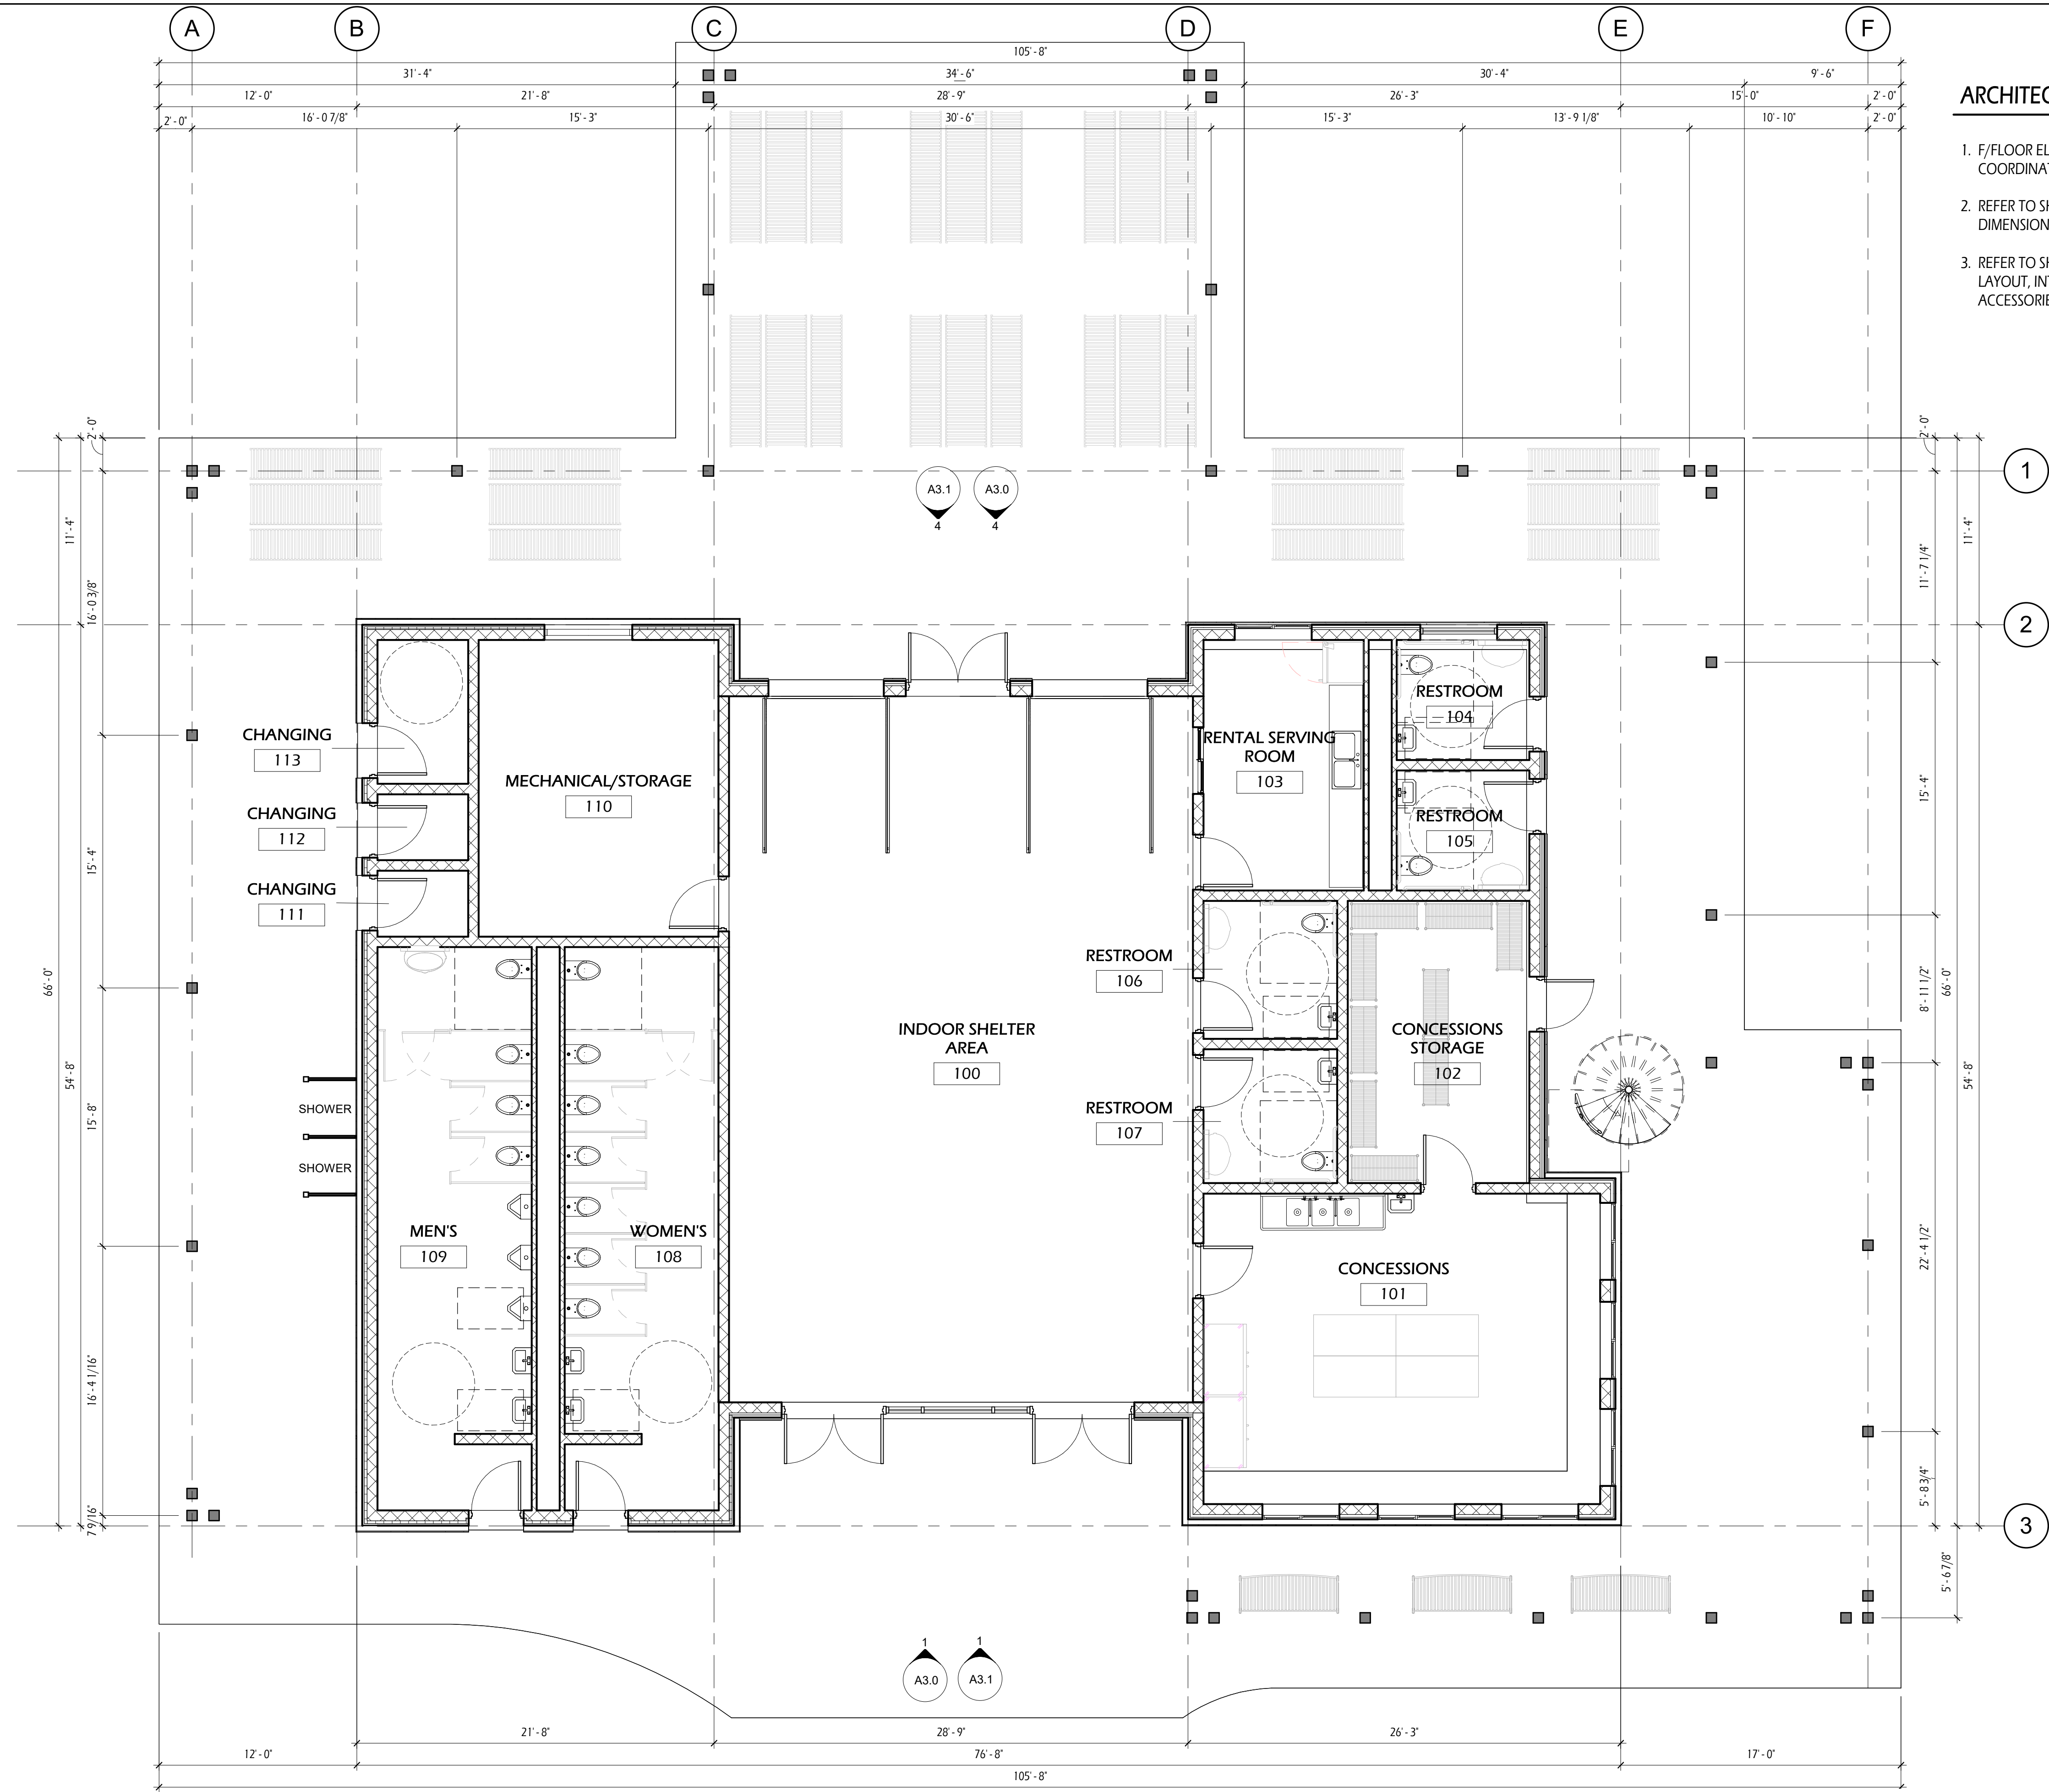

ARCHITECTURAL FLOOR PLAN NOTES

1. F/FLOOR ELEVATION 100'-0" = SITE DATUM ELEVATION XXX.XX FT. COORDINATE ELEVATIONS WITH CIVIL GRADING PLANS.
2. REFER TO SHEET A1.1 FOR FULL PLAN OF INTERIOR AND EXTERIOR BUILDING DIMENSIONS.
3. REFER TO SHEET A6.0 FOR ENLARGED PLANS OF RESTROOMS FOR FIXTURE LAYOUT, INTERIOR ELEVATIONS, PARTITION DIMENSIONS AND BATHROOM ACCESSORIES.

NESHOTAH PARK BEACH BUILDING

2111 Pierce St
Two Rivers, WI 54241

FLOOR PLAN

Project Name:

Revisions:

Project #: 24.013
Issued For: Review
Date: 10/9/2024

Sheet Number

A100

1 FLOOR PLAN
3/16" = 1'-0"