


E	QUANTITY
23	
18	
17	
2	
10	
2	
2	

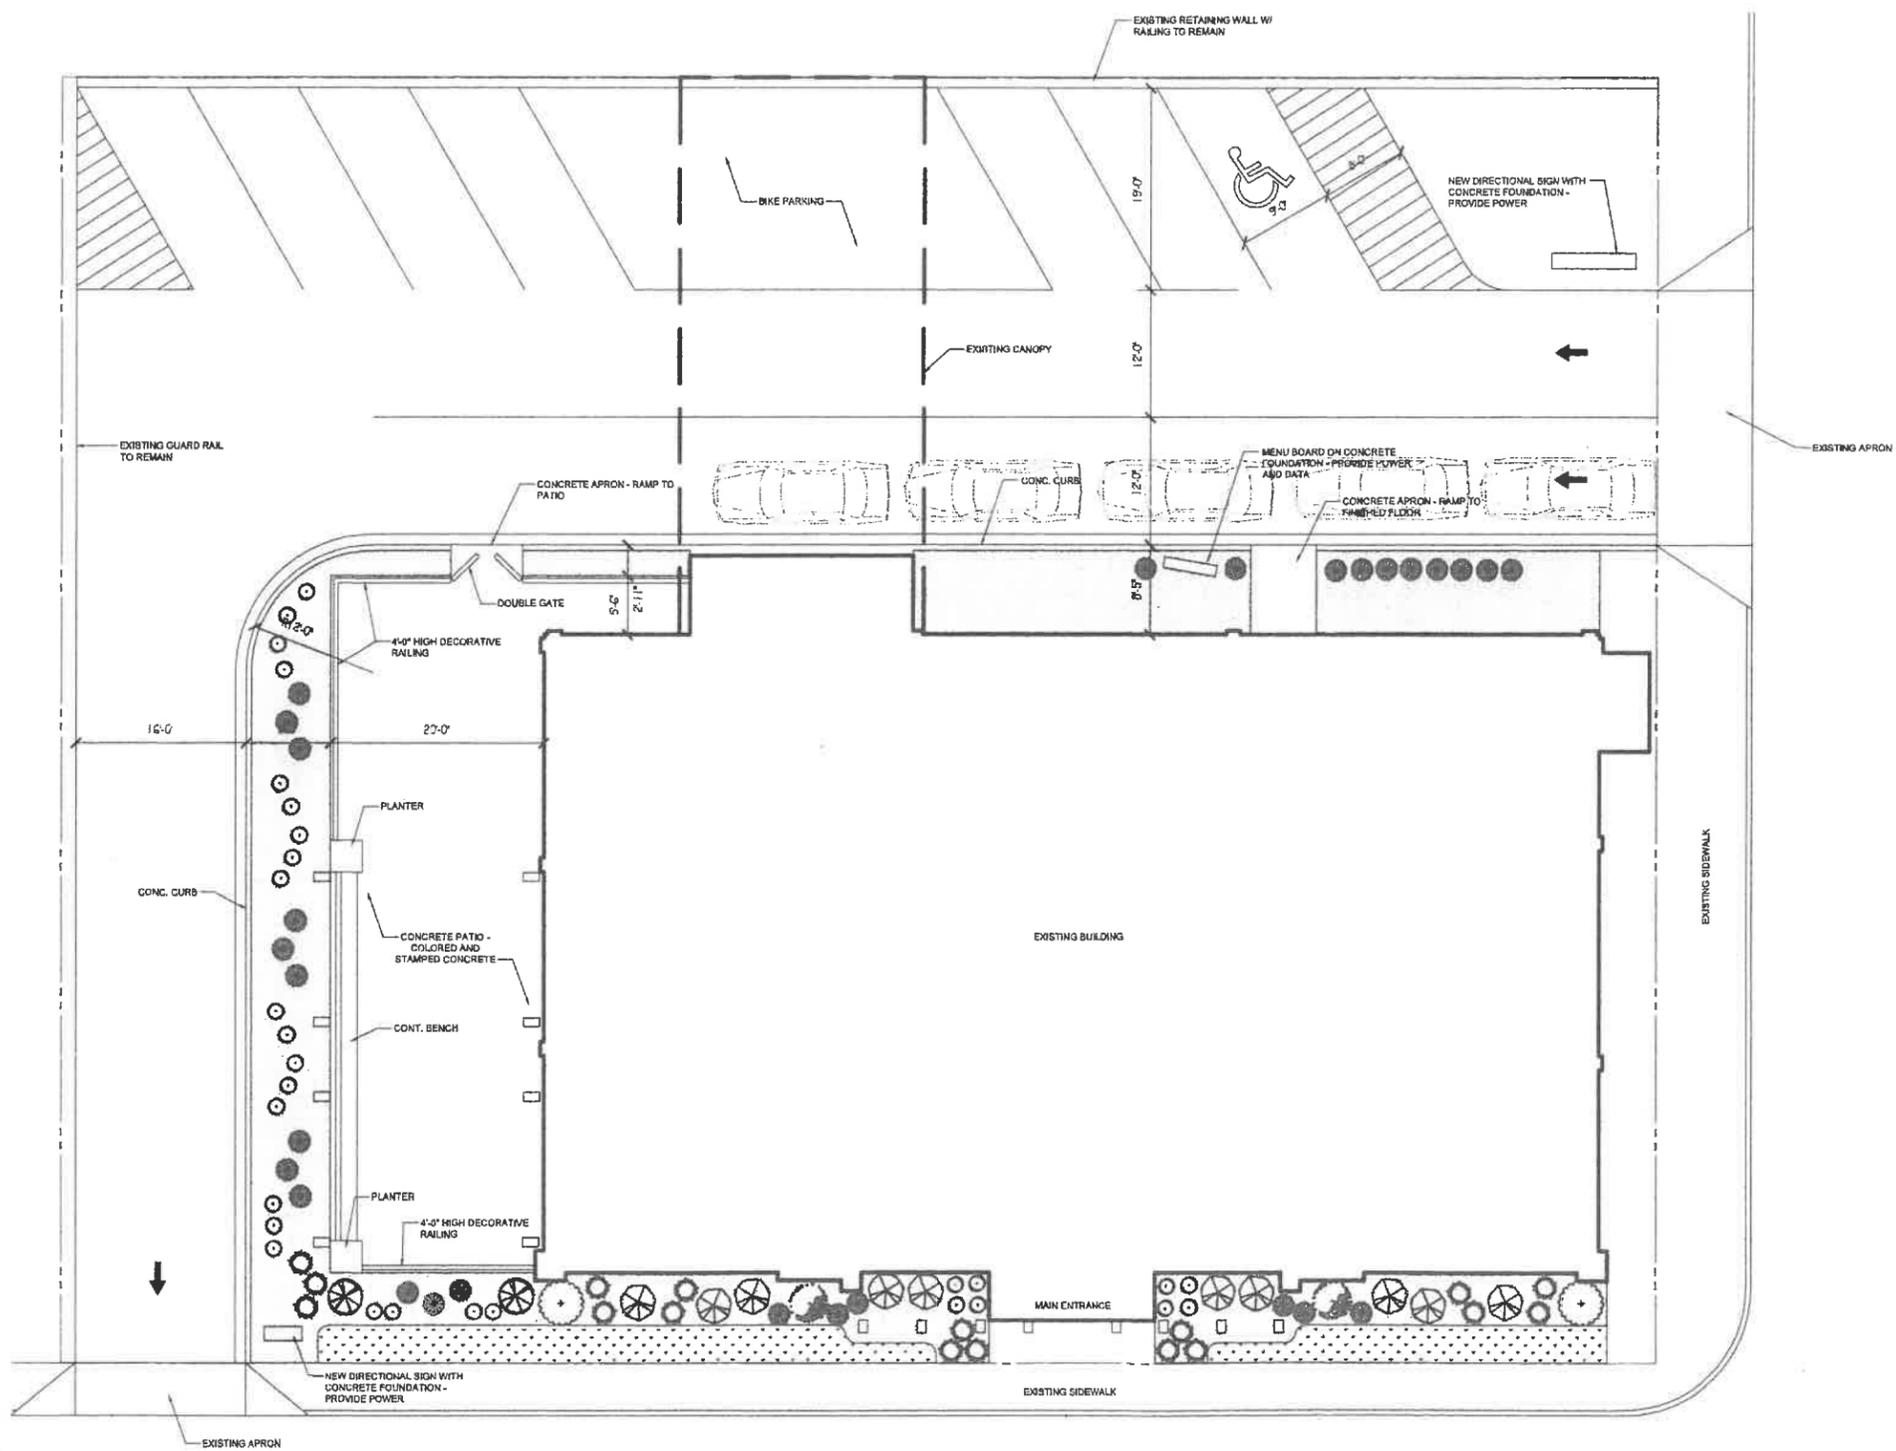

LANDSCAPE SCHEDULE		
SYMBOL	DESCRIPTION	QUANTITY
○	DAYLILY	29
●	BOXWOOD	18
⊙	REED GRASS	17
⊗	MOCK ORANGE	2
⊘	DARK HORSE WEGELIA	10
⊙	HOLMSTRUP ARB	2
+	MISS KIM LILAC	2

Proposed Renovation For:

Cool City Brewery

Two Rivers, Wisconsin

Issue Date: 4/25/2021
Revisions:

 **SITE PLAN**

SCALE: 1" = 10'-0"

SITE PLAN BASED ON EXISTING BUILDING PLANS - FIELD VERIFY ALL DIMENSIONS PRIOR TO CONSTRUCTION - INFORM ARCHITECT OF ANY DISCREPANCIES

A0.4