



BEFORE DIGGING IN
GEORGIA
CALL 811

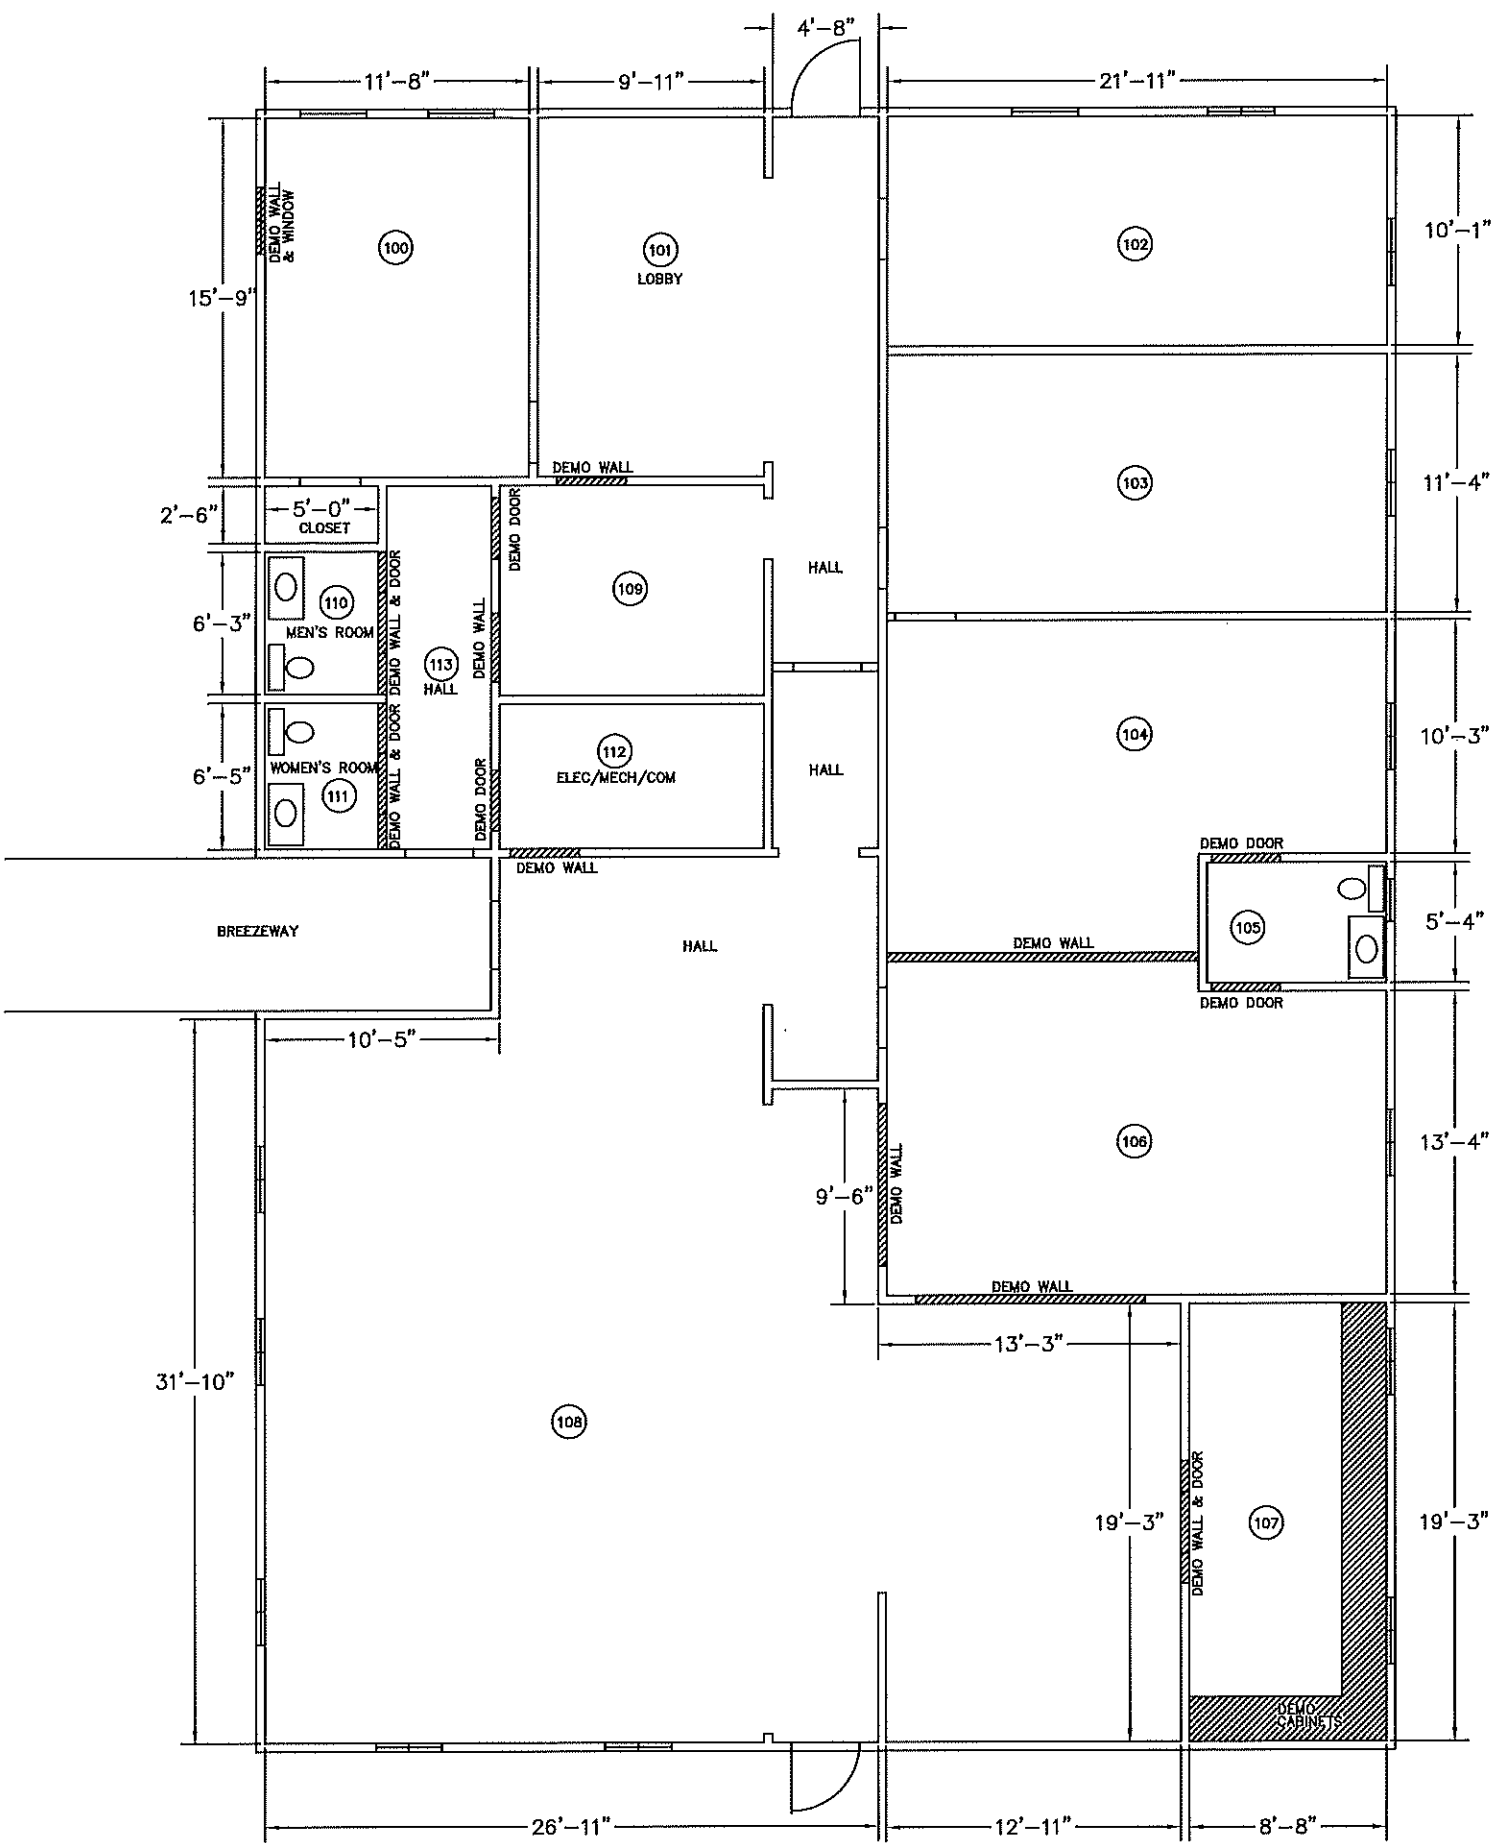

EXISTING FLOOR PLAN

TOWN OF TYRONE 950 SENOIA ROAD TYRONE, GA 30290 770-487-4038				2023 RECREATION OFFICE		PW-2023-XY		TOWN OF TYRONE	
RECREATION OFFICE		881 SENOIA ROAD		Project Name		Project No.		Location	
EXISTING FLOOR PLAN		Sheet Title		Scale		Designed by		Drawn by	
		AS NOTED		SAL		SAL		D100	
		DATE: JULY 23, 2023							
		FILENAME: 2024 REC ADMIN CENTER 881 SENOIA RD							

BEFORE DIGGING IN
GEORGIA
CALL 811

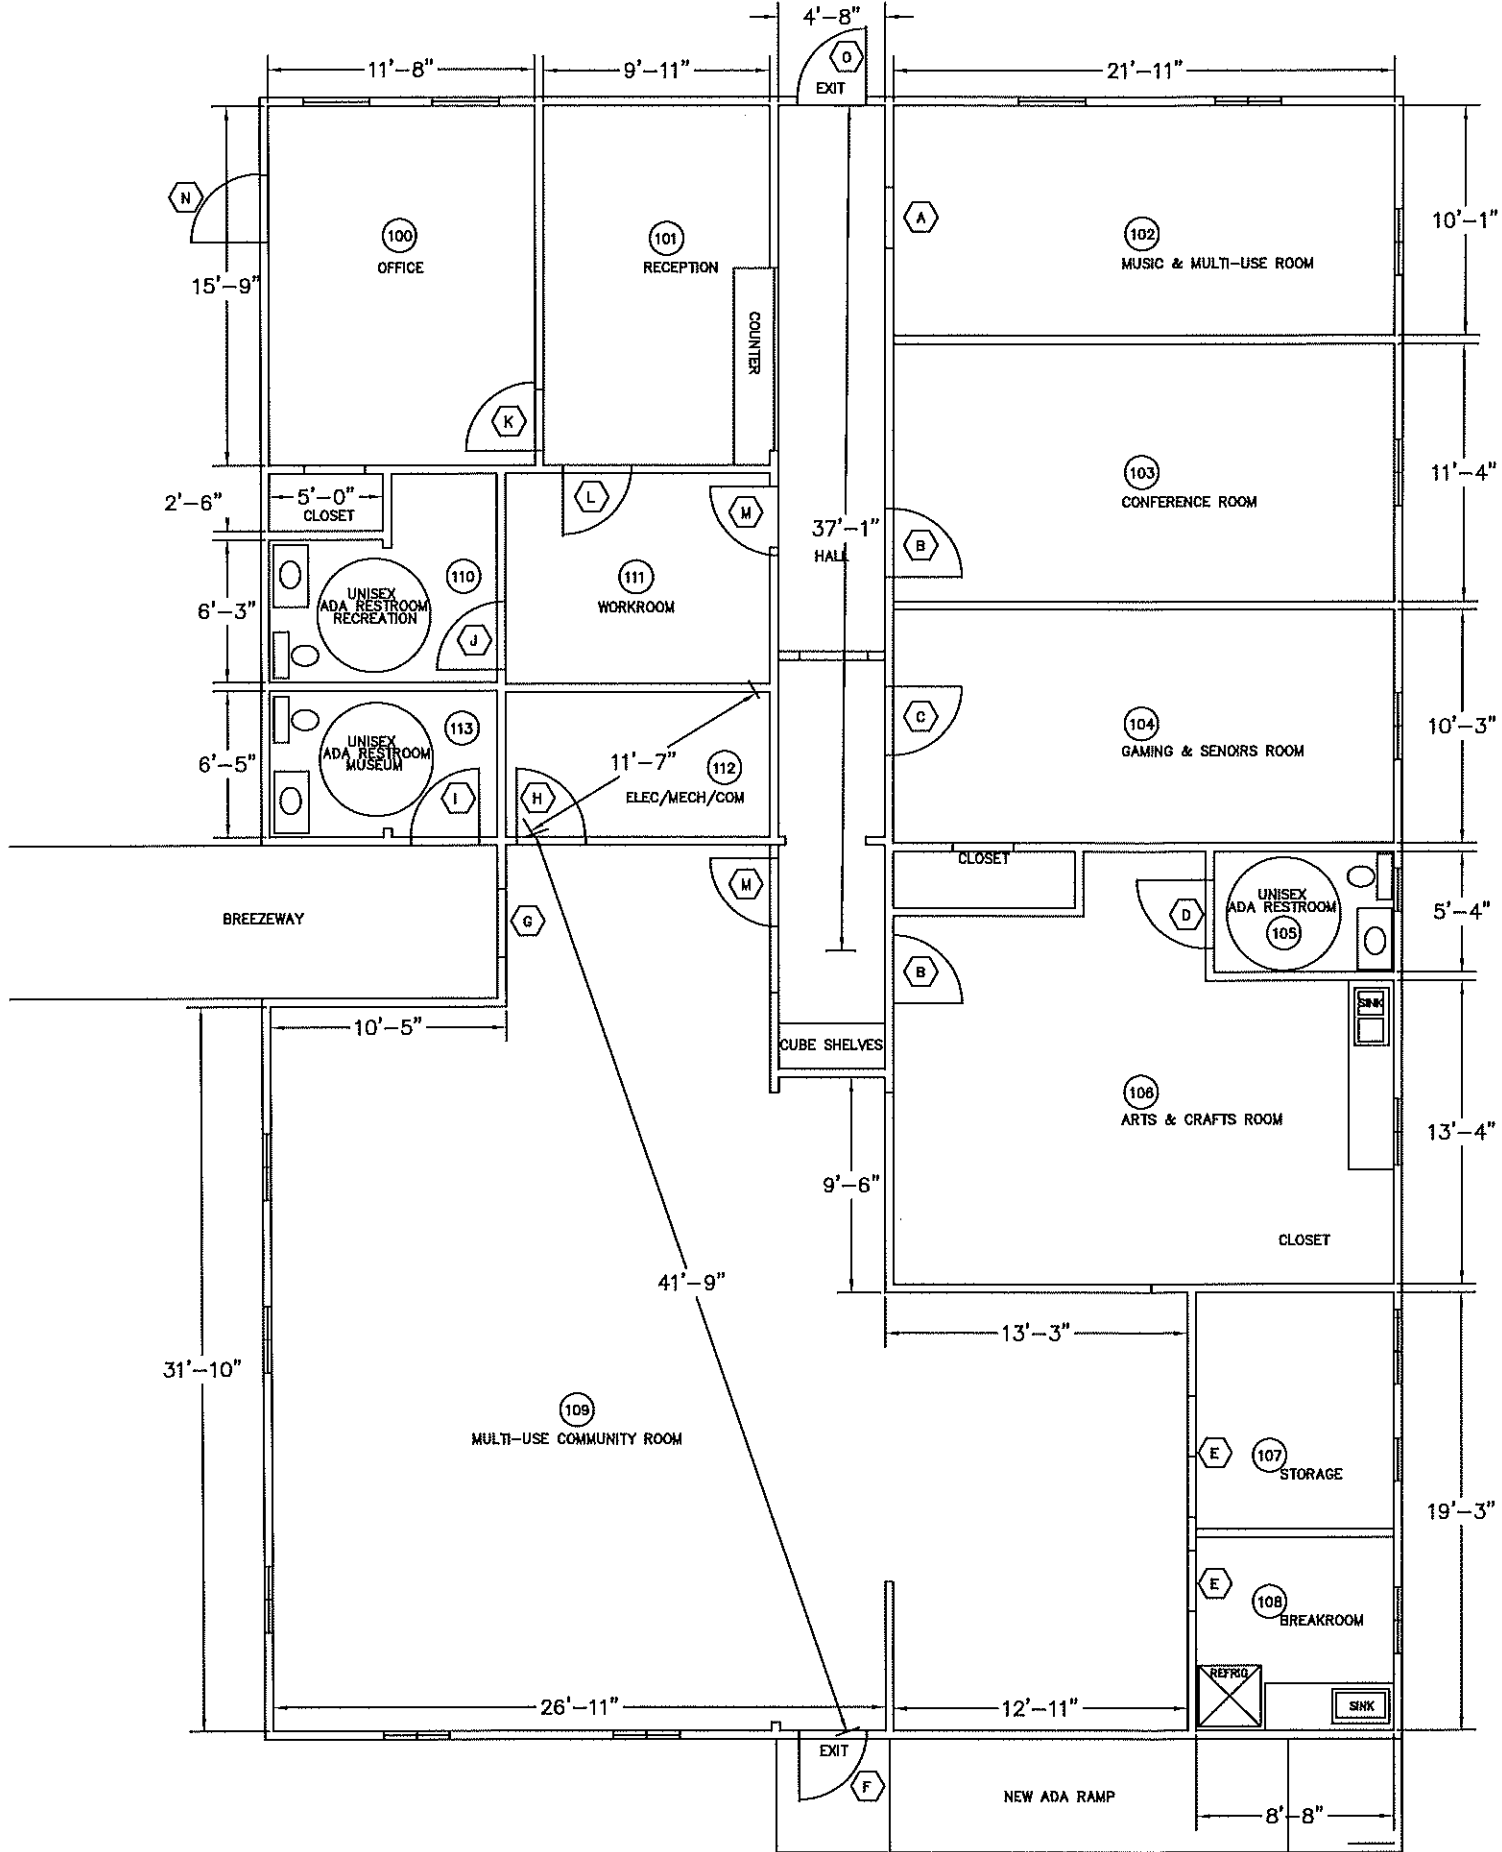

NEW FLOOR PLAN OPTION A

TOWN OF TYRONE
950 SENOIA ROAD
TYRONE, GA 30290
770-487-4038

Project Name	2024 RECREATION ADMIN CENTER RENOVATIONS
Project No.	PW-2024-04
Location	TOWN OF TYRONE

[illegible]

LIFE SAFETY
PLAN

Sheet Title: _____

Scale AS NOTED

Designd by SAL


Drawn by SAL

LS100

DATE: JULY 23, 2023

FILENAME: 2024 REC ADMIN CENTER 631 SENOTA PD

BEFORE DIGGING IN
GEORGIA
CALL 811

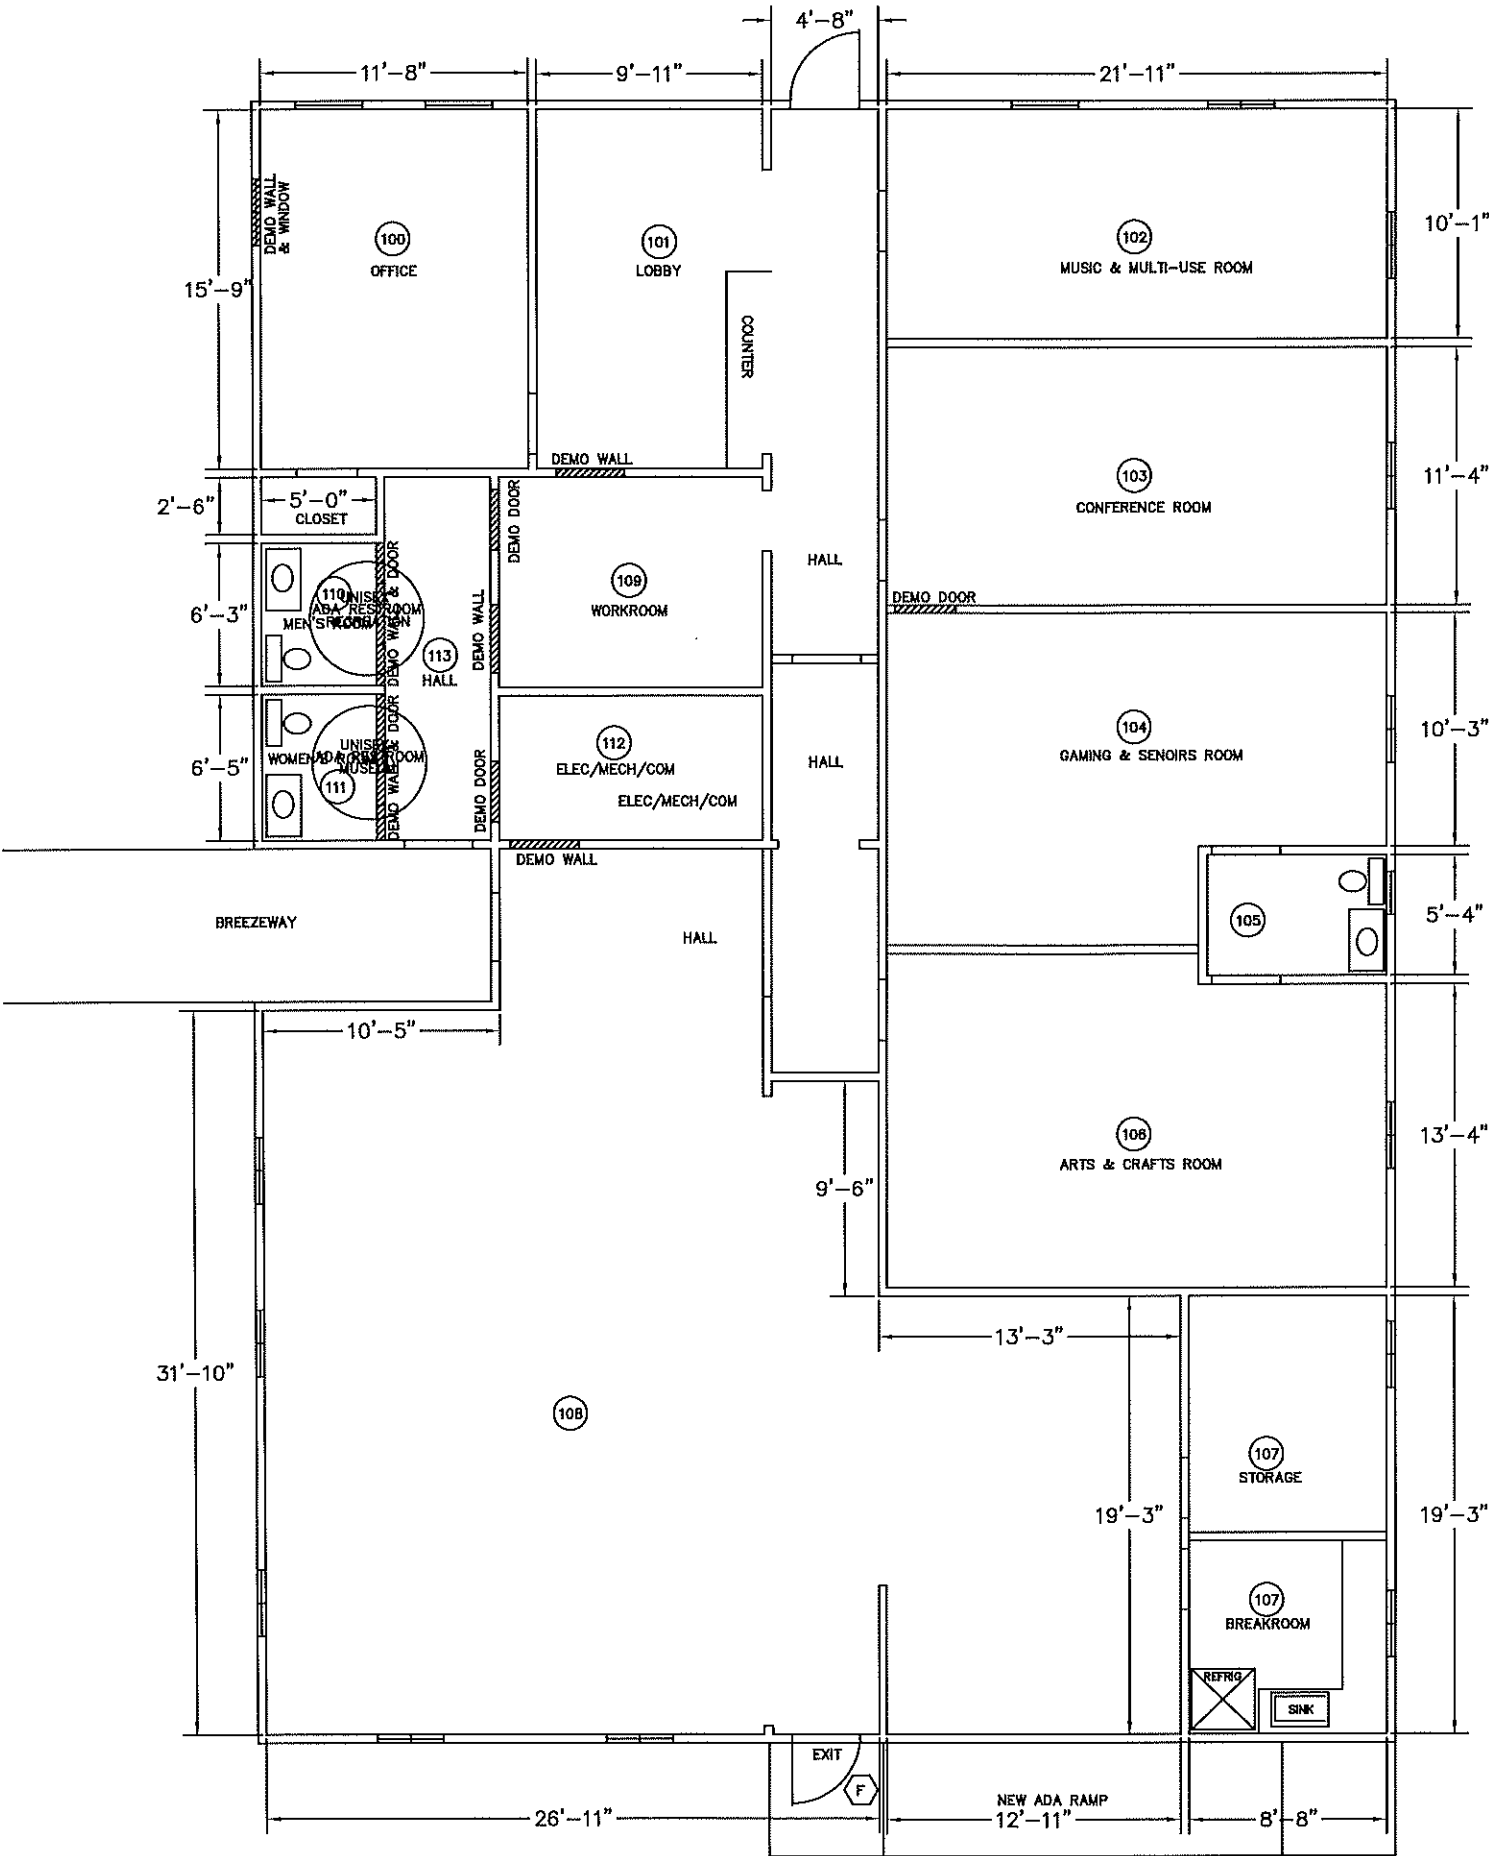

FLOOR PLAN OPTION B

TOWN OF TYRONE 950 SENOIA ROAD TYRONE, GA 30290 770-487-4038	
2023 RECREATION OFFICE	
Project Name	2023 RECREATION OFFICE
Project No.	PW-2023-XY
Units	TOWN OF TYRONE
RECREATION OFFICE 881 SENOIA ROAD	Summary
Sheet Title	Summary
Scale	AS NOTED
Designed by	SAL
Drawn by	SAL
Sheet No.	D101
DATE	JULY 23, 2023
FILENAME: 2024 REC ADMIN CENTER 881 SENOIA RD	