


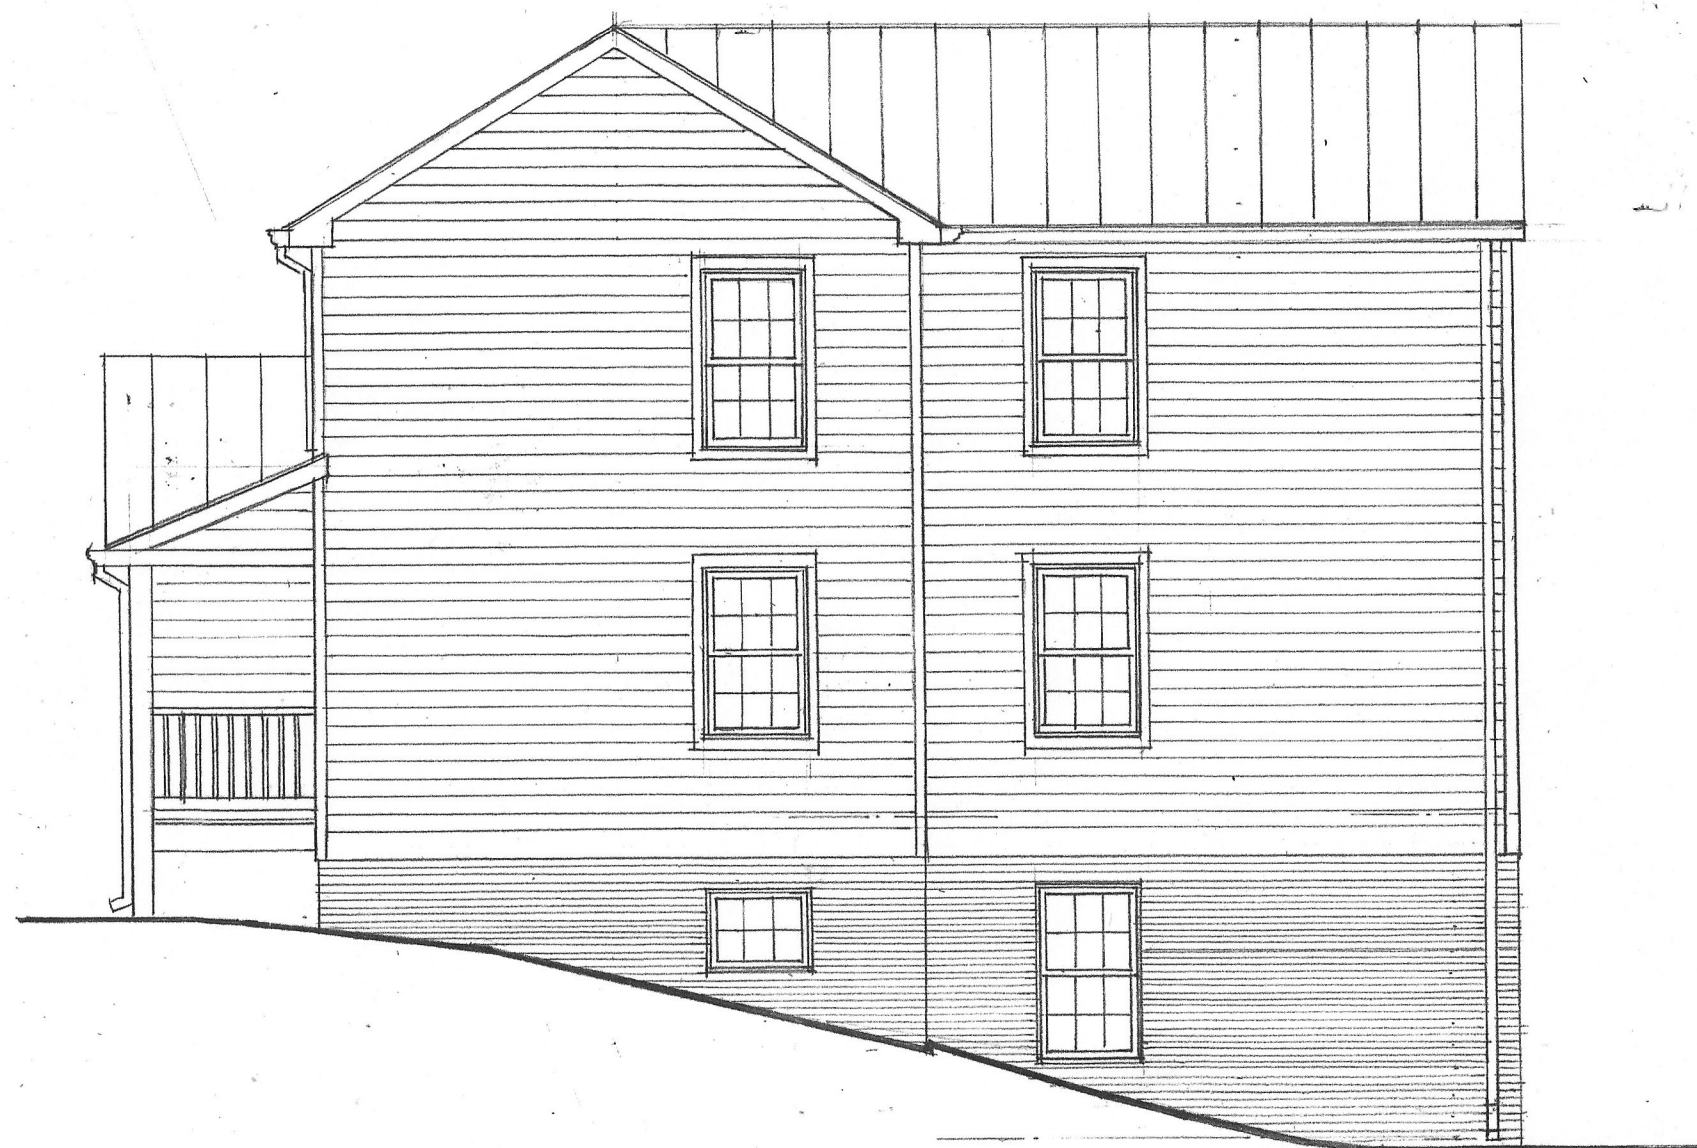

RIGHT SIDE

SCALE $3/16" = 1'-0"$



REAR ELEVATION

SCALE $3/16" = 1'-0"$

New House at 35 5th Street, Warrenton

Robert C Byrnes Architect
(703)409-4596

Date: August 27, 2025
Sheet 2 of 2