



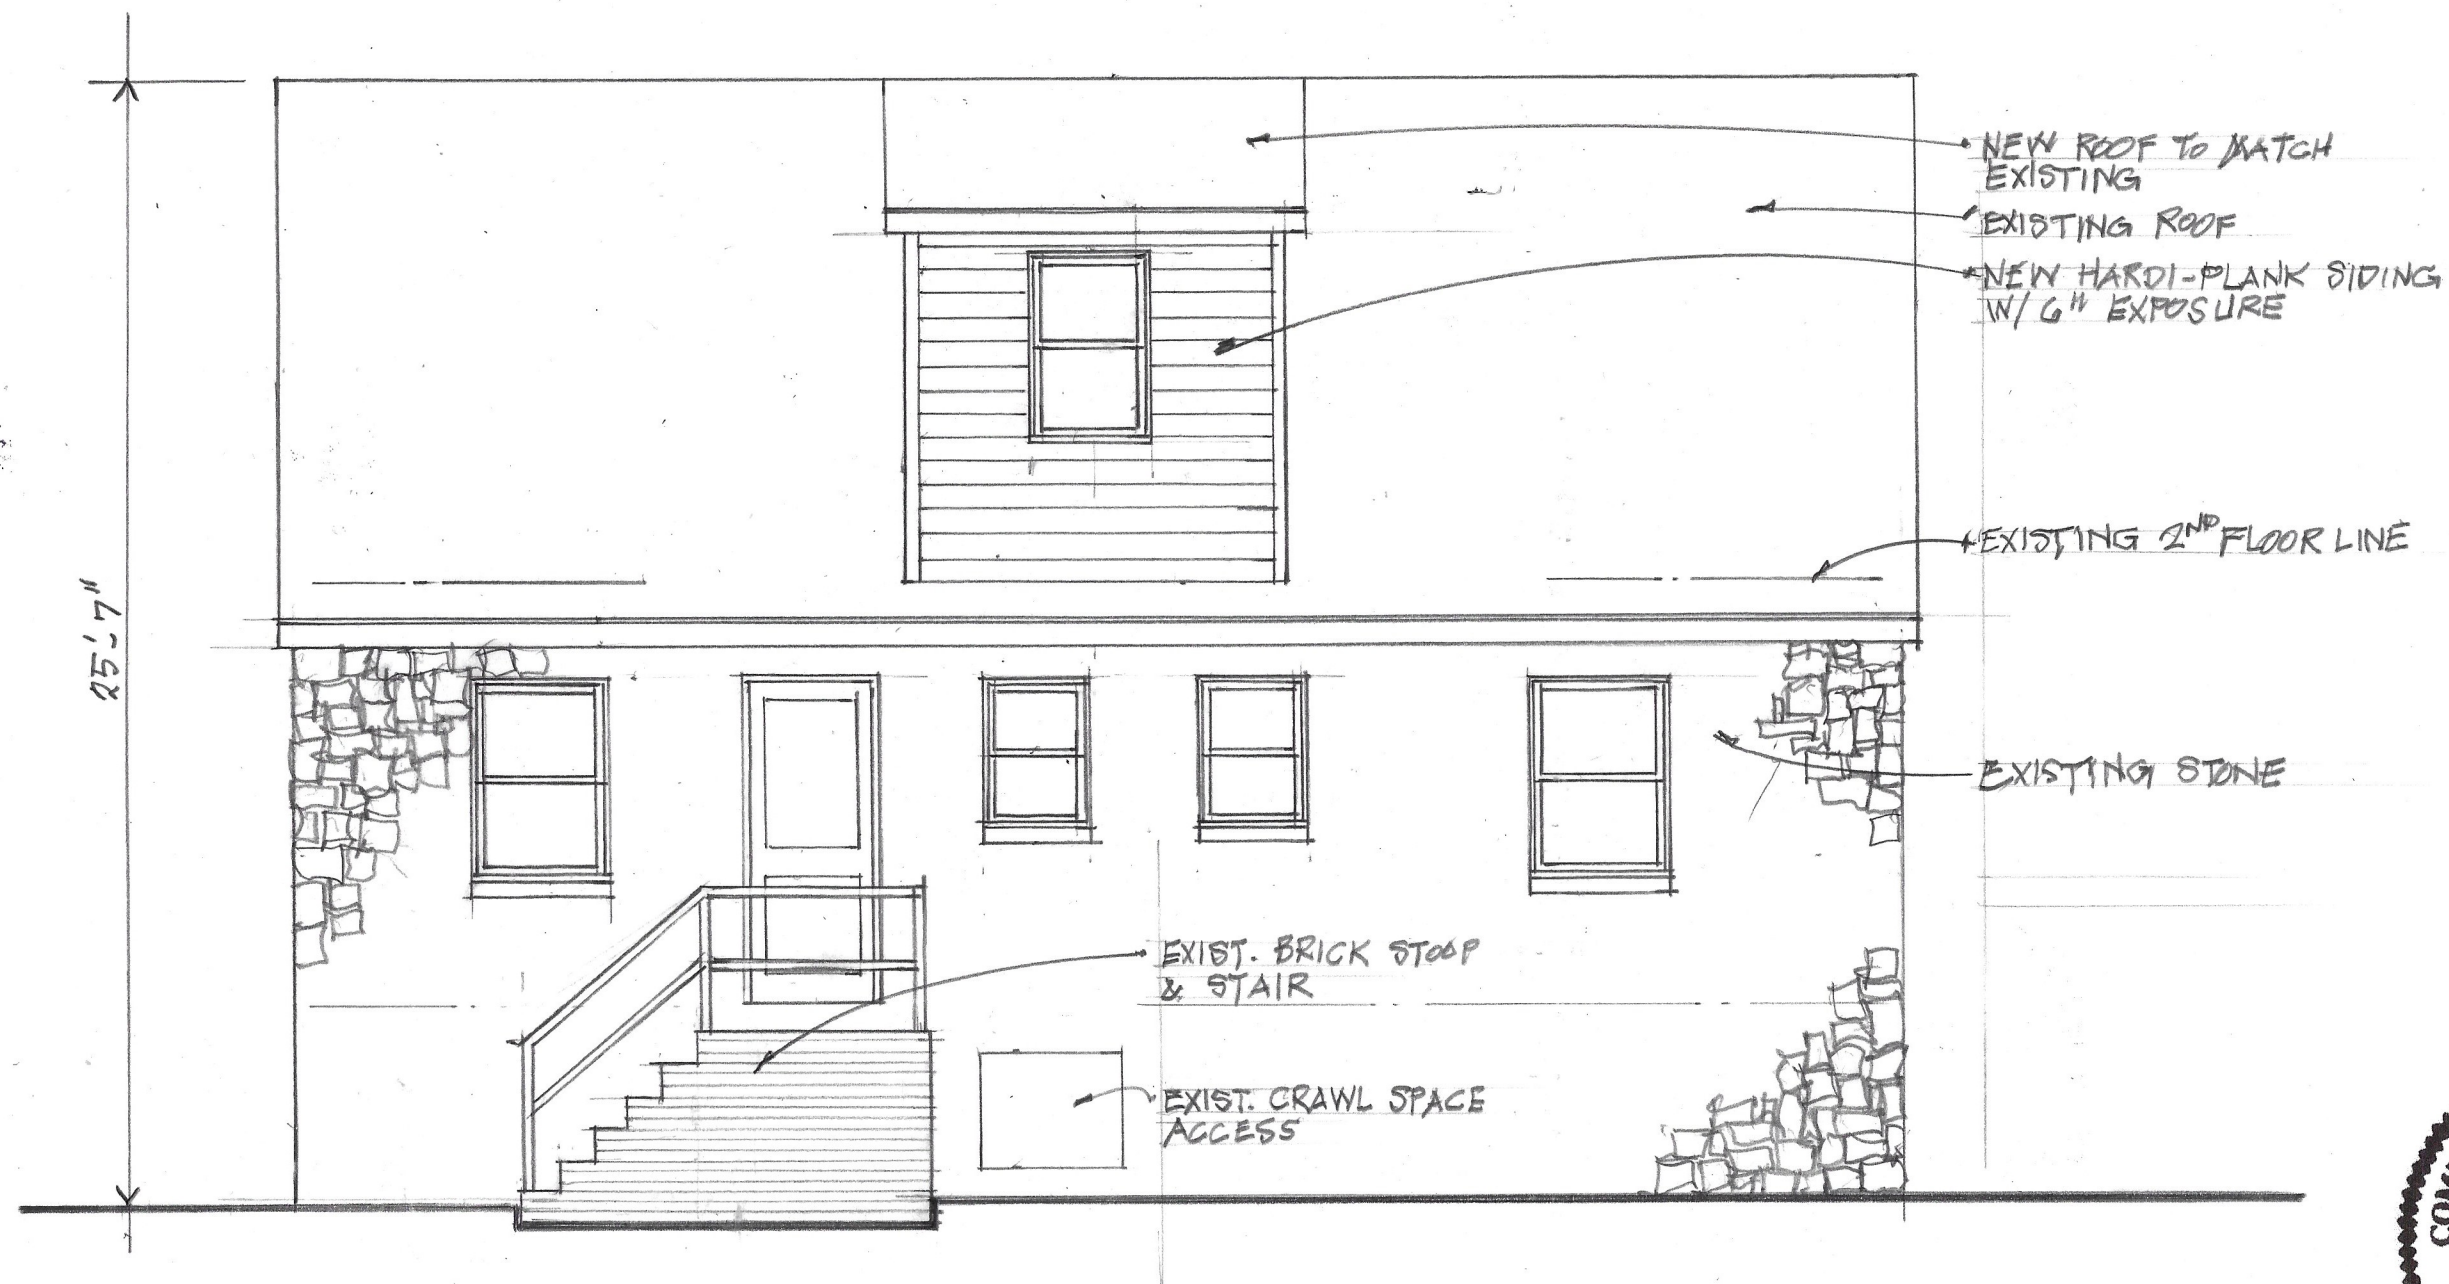

REAR ELEVATION

SCALE 1/4" = 1'-0"

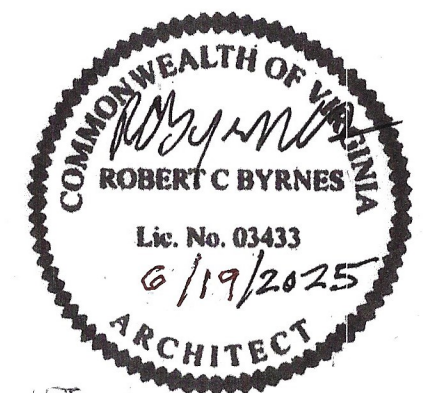

Remodeling to
39 S. Chestnut St., Warrenton, VA

Robert C. Byrnes Architect
 703-409-4596

Date: June 19, 2025
 Sheet 5 of 5