



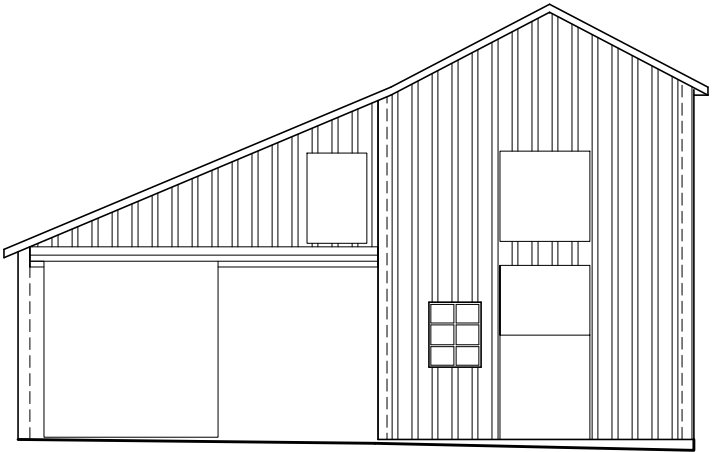


FRONT ELEVATION

SCALE: 1/8" = 1'-0"

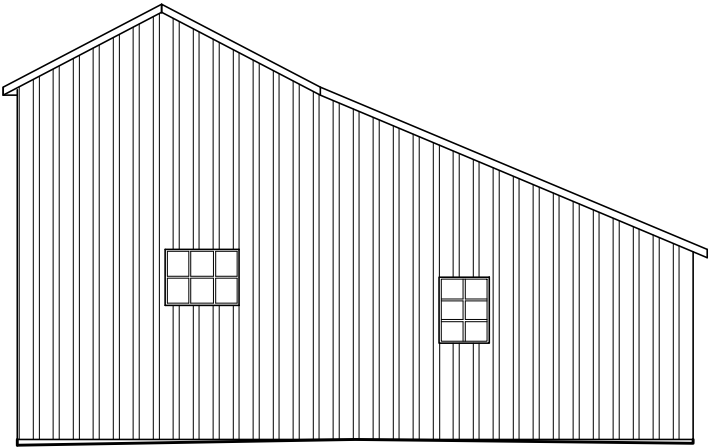


BACK ELEVATION

SCALE: 1/8" = 1'-0"

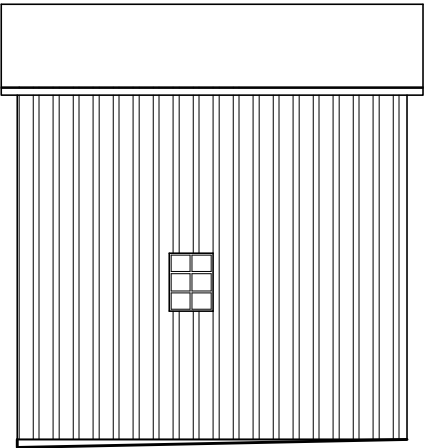


RIGHT SIDE ELEVATION

SCALE: 1/8" = 1'-0"

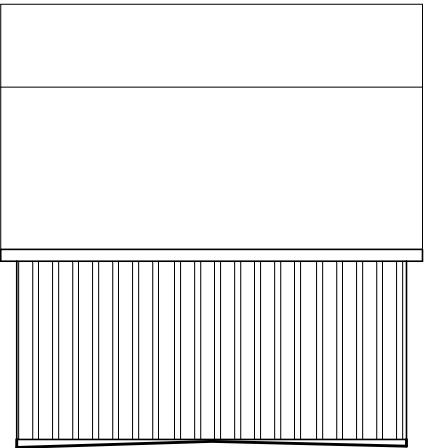

LEFT SIDE ELEVATION

SCALE: 1/8" = 1'-0"

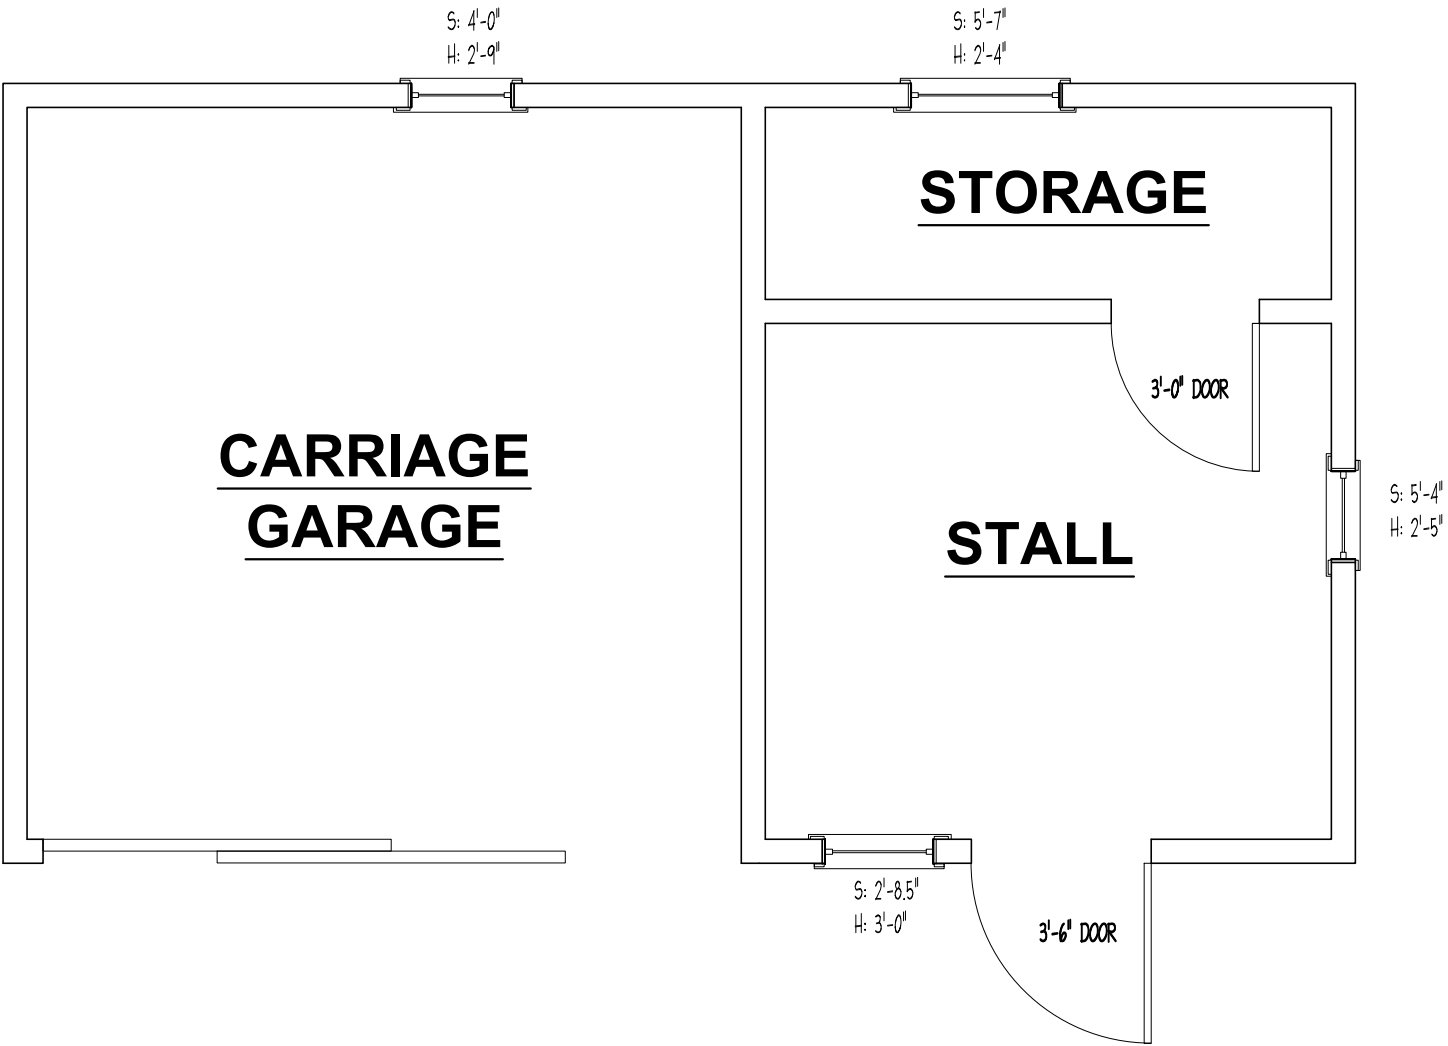

EXISTING BARN PLAN

Total: 458 sq. ft. SCALE: 1/4" = 1'-0"