

E LEE STREET

S. SECOND STREET

S. THIRD STREET

BECKHAM STREET

1 SITE PLAN - SIGNAGE  
1" = 10'-0"

BUILDING & PROPERTY INFORMATION

USE AND OCCUPANCY CLASS.  
BUILDING HEIGHT AND AREA  
MIXED USE OCCUPANCY  
CONSTRUCTION TYPE

AUTOMATIC SPRINKLER  
PORTABLE FIRE EXTINGUISHERS

LOT AREA  
BUILDING AREA

EXISTING  
GRAVEL  
PARKING

A1002  
1

FRONT PATIO  
ENTRANCE TO  
REMAIN

EX. 2 STORY  
BRICK & BLOCK  
BUILDING

REAR PATIO ENTRANCE  
TO REMAIN

EXISTING PATIO TO  
REMAIN

A1003

A1003  
2

A1002  
2



3333 K Street NW, Suite 60  
WASHINGTON, DC 20007  
[T] 202.350.4244  
[F] 202.350.4245  
[W] 3877.DESIGN

COPYRIGHT NOTICE:

STUDIO3877 EXPRESSLY RESERVES ITS COMMON LAW COPYRIGHT AND OTHER PROPERTY RIGHTS TO THESE PLANS. THESE PLANS ARE NOT TO BE REPRODUCED, CHANGED, OR COPIED IN ANY FORM OR MANNER WHATSOEVER, NOR ARE THEY TO BE ASSIGNED TO ANY THIRD PARTY WITHOUT OBTAINING THE EXPRESS WRITTEN PERMISSION AND CONSENT OF STUDIO3877.

OWNER:

BUSINESS NAME  
NAME  
EXAMPLE STREET NWE  
SUITE A  
CITY, ST 00000-000  
[T] 000-000-0000  
[W] WWW.ADDRESS.COM

ARCHITECT:

//3877  
DAVID TRACZ, AIA, NCARB  
DAVID SHOVE BROWN, AIA, NCARB  
3333 K STREET NW, SUITE 60  
WASHINGTON DC 20013  
[T] 202.350.4244  
[W] WWW.ADDRESS.COM

GENERAL CONTRACTOR:

BUSINESS NAME  
NAME  
EXAMPLE STREET NWE  
SUITE A  
CITY, ST 00000-000  
[T] 000-000-0000  
[W] WWW.ADDRESS.COM

SIGNAGE PERMIT


DRAWING DATA

PROJECT: SILVER BRANCH BREWING  
ADDRESS: 41 BECKHAM STREET  
WARRENTON, VA 20186

SHEET SUBMISSION INDEX  
SCHEMATIC DESIGN 09 JUNE 2023

REV NO. REVISION DATE

SEAL &  
SIGNATURE:

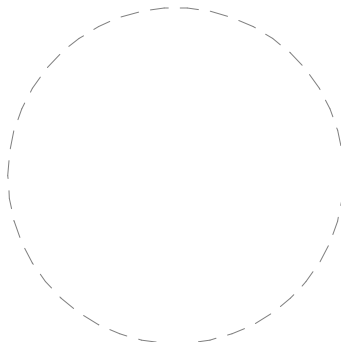

NOT FOR CONSTRUCTION

SHEET TITLE: EXTERIOR SIGNAGE

PROJECT NO: 2023.23

SCALE: 1" = 10'-0"

A1001





SN-101 HANGING SIGN  
MOUNTING HARDWARE / METHOD




SN-102 BLADE SIGN  
MOUNTING HARDWARE / METHOD




SN-103 PAINTED SIGN

SILVER BRANCH  
BREWING


MOSAIC SIGNAGE

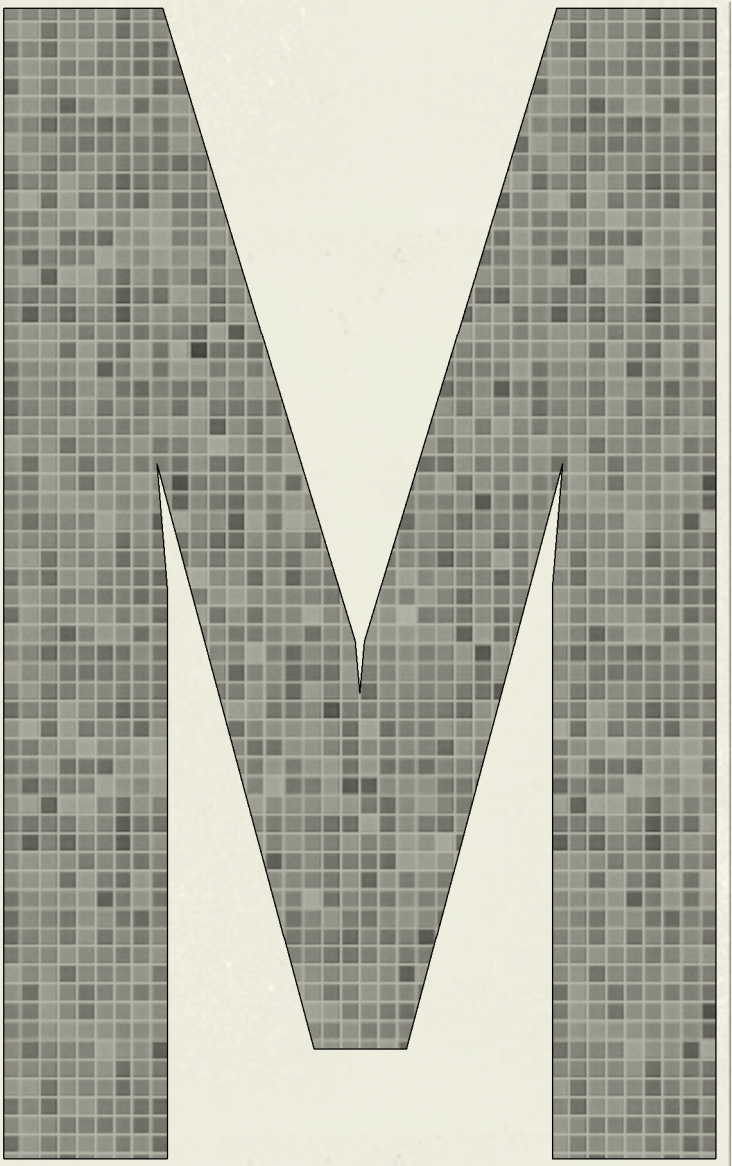

GOOSENECK LIGHT FIXTURE

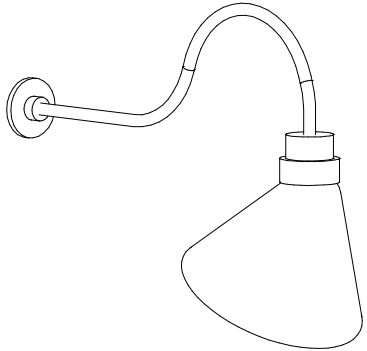


SIGNAGE LIGHT FIXTURE

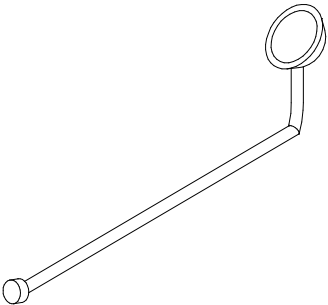


SN-104 MOSAIC TILE SIGN

MOSAIC PIZZA BISTRO

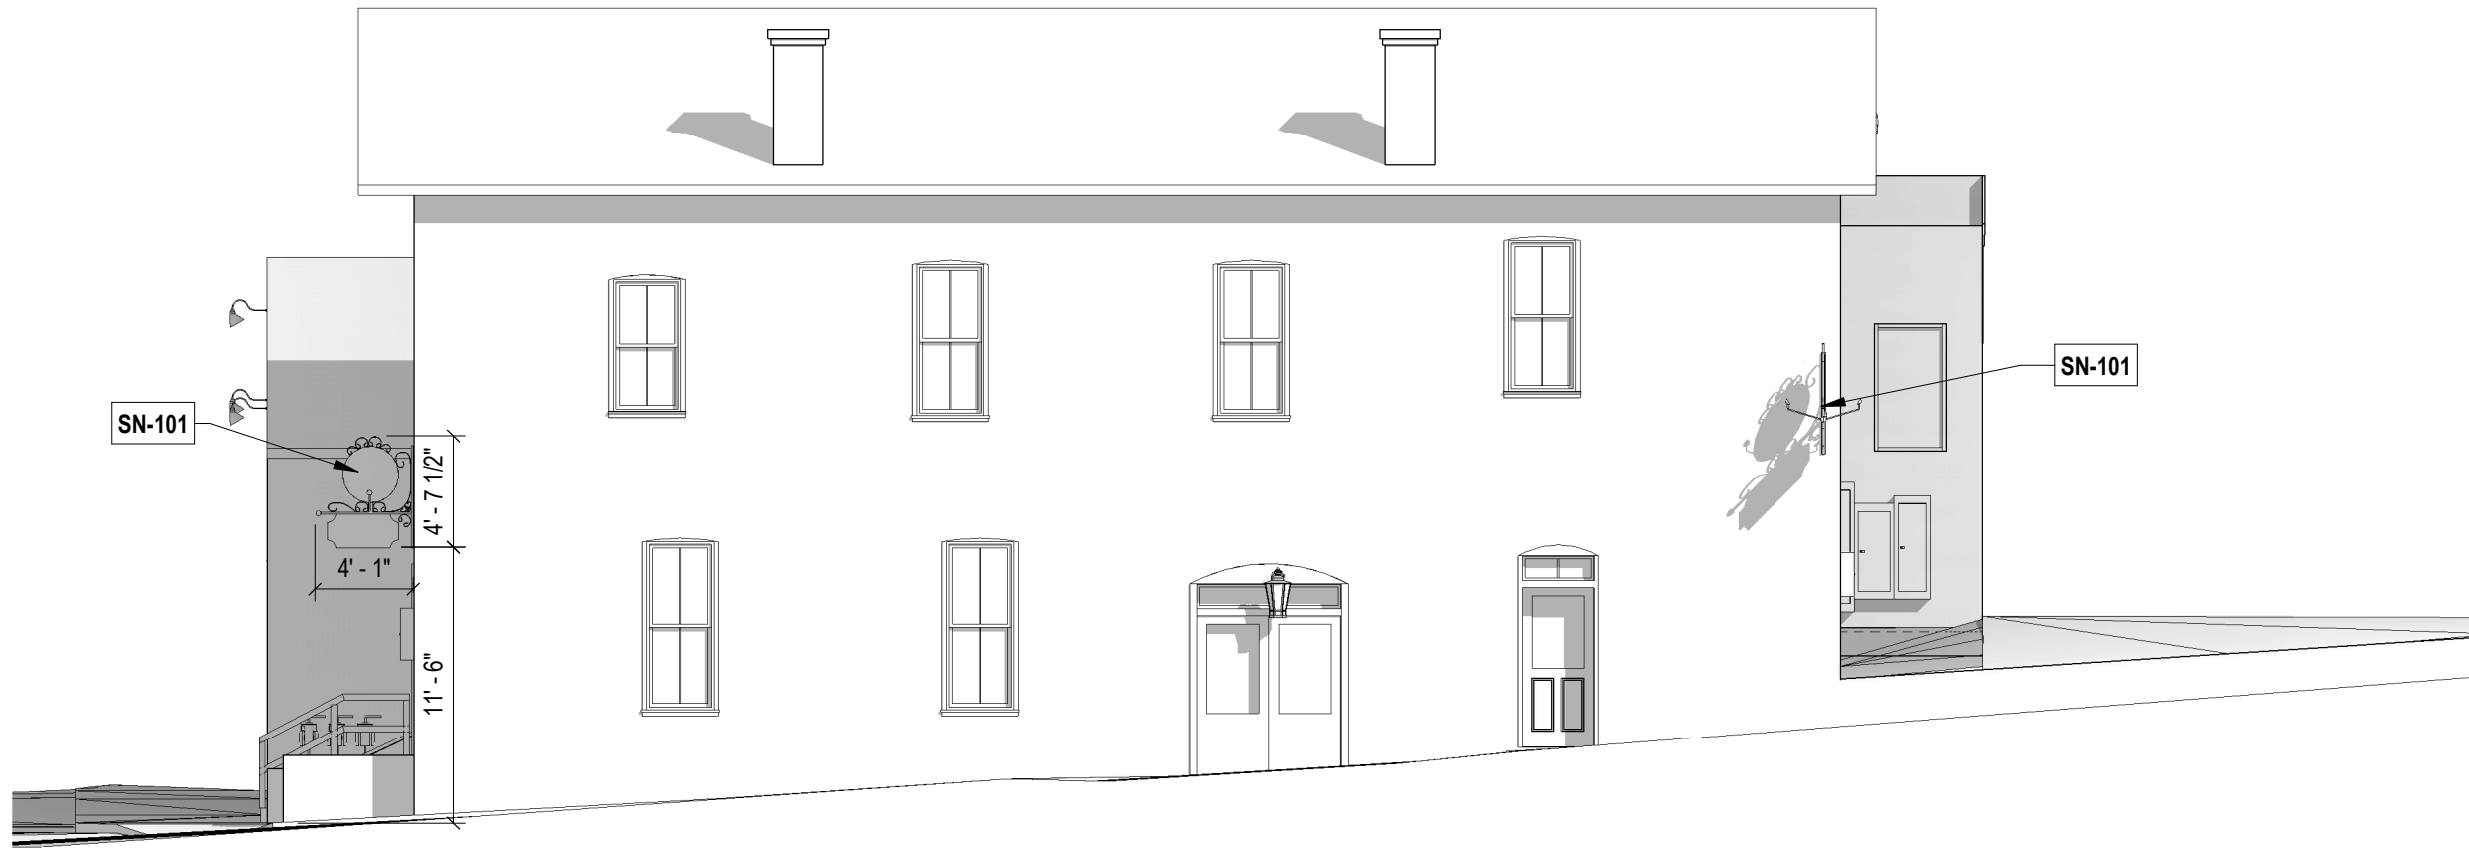

2 Elevation 5 - a

1/8" = 1'-0"

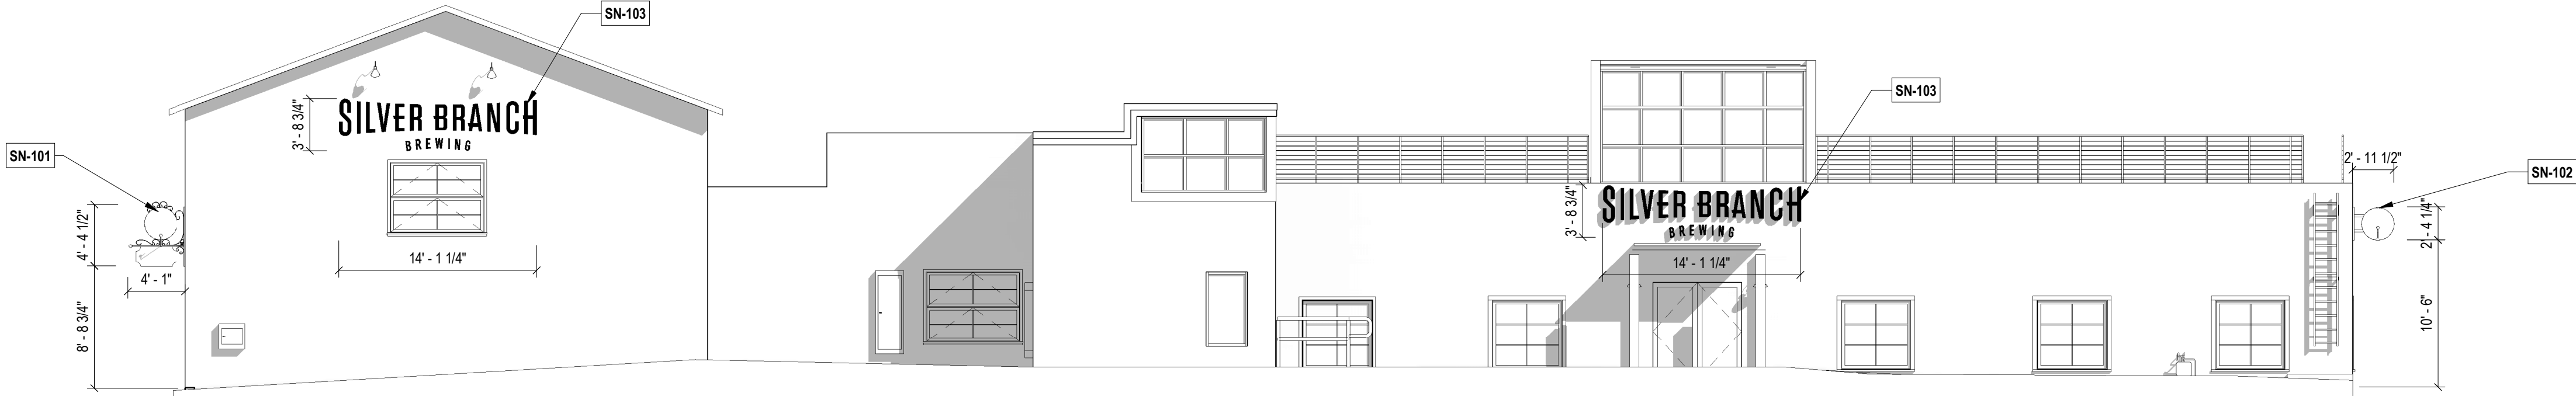

1 EXTERIOR ELEVATION - A Copy 1

1/8" = 1'-0"

## SIGNAGE PERMIT


### DRAWING DATA

PROJECT: SILVER BRANCH BREWING  
ADDRESS: 41 BECKHAM STREET  
WARRENTON, VA 20186

SHEET SUBMISSION INDEX  
SCHEMATIC DESIGN 09 JUNE 2023

REV NO. REVISION DATE

SEAL &  
SIGNATURE:

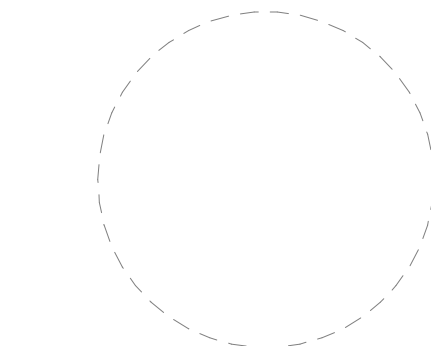

NOT FOR CONSTRUCTION

SHEET TITLE: EXTERIOR SIGNAGE

PROJECT NO: 2023.23

SCALE: 1/8" = 1'-0"

A1002



COPYRIGHT NOTICE:  
STUDIO3877 EXPRESSLY RESERVES ITS COMMON LAW COPYRIGHT AND OTHER PROPERTY RIGHTS TO THESE PLANS. THESE PLANS ARE NOT TO BE REPRODUCED, CHANGED, OR COPIED IN ANY FORM OR MANNER WHATSOEVER, NOR ARE THEY TO BE ASSIGNED TO ANY THIRD PARTY WITHOUT OBTAINING THE EXPRESS WRITTEN PERMISSION AND CONSENT OF STUDIO3877.

OWNER :  
BUSINESS NAME  
NAME  
EXAMPLE STREET NWE  
SUITE A  
CITY, ST 00000-000  
[T] 000-000-0000  
[W] WWW.ADDRESS.COM

ARCHITECT :  
//3877  
DAVID TRACZ, AIA, NCARB  
DAVID SHOVE BROWN, AIA, NCARB  
3333 K STREET NW, SUITE 60  
WASHINGTON DC 20013  
[T] 202.350.4244  
[W] WWW.ADDRESS.COM

GENERAL CONTRACTOR :  
BUSINESS NAME  
NAME  
EXAMPLE STREET NWE  
SUITE A  
CITY, ST 00000-000  
[T] 000-000-0000  
[W] WWW.ADDRESS.COM

SIGNAGE PERMIT


DRAWING DATA

PROJECT: SILVER BRANCH BREWING  
ADDRESS: 41 BECKHAM STREET  
WARRENTON, VA 20186

SHEET SUBMISSION INDEX  
SCHEMATIC DESIGN 09 JUNE 2023

REV NO.	REVISION	DATE
---------	----------	------

SEAL &  
SIGNATURE:

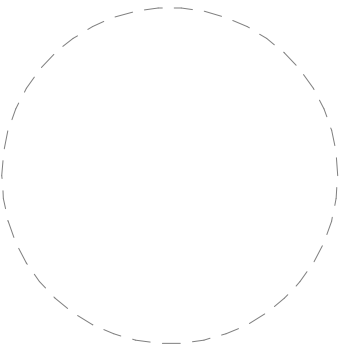

NOT FOR CONSTRUCTION

SHEET TITLE: EXTERIOR SIGNAGE


PROJECT NO: 2023.23

SCALE: 1/8" = 1'-0"

A1003



2 Elevation 2 - a  
1/8" = 1'-0"

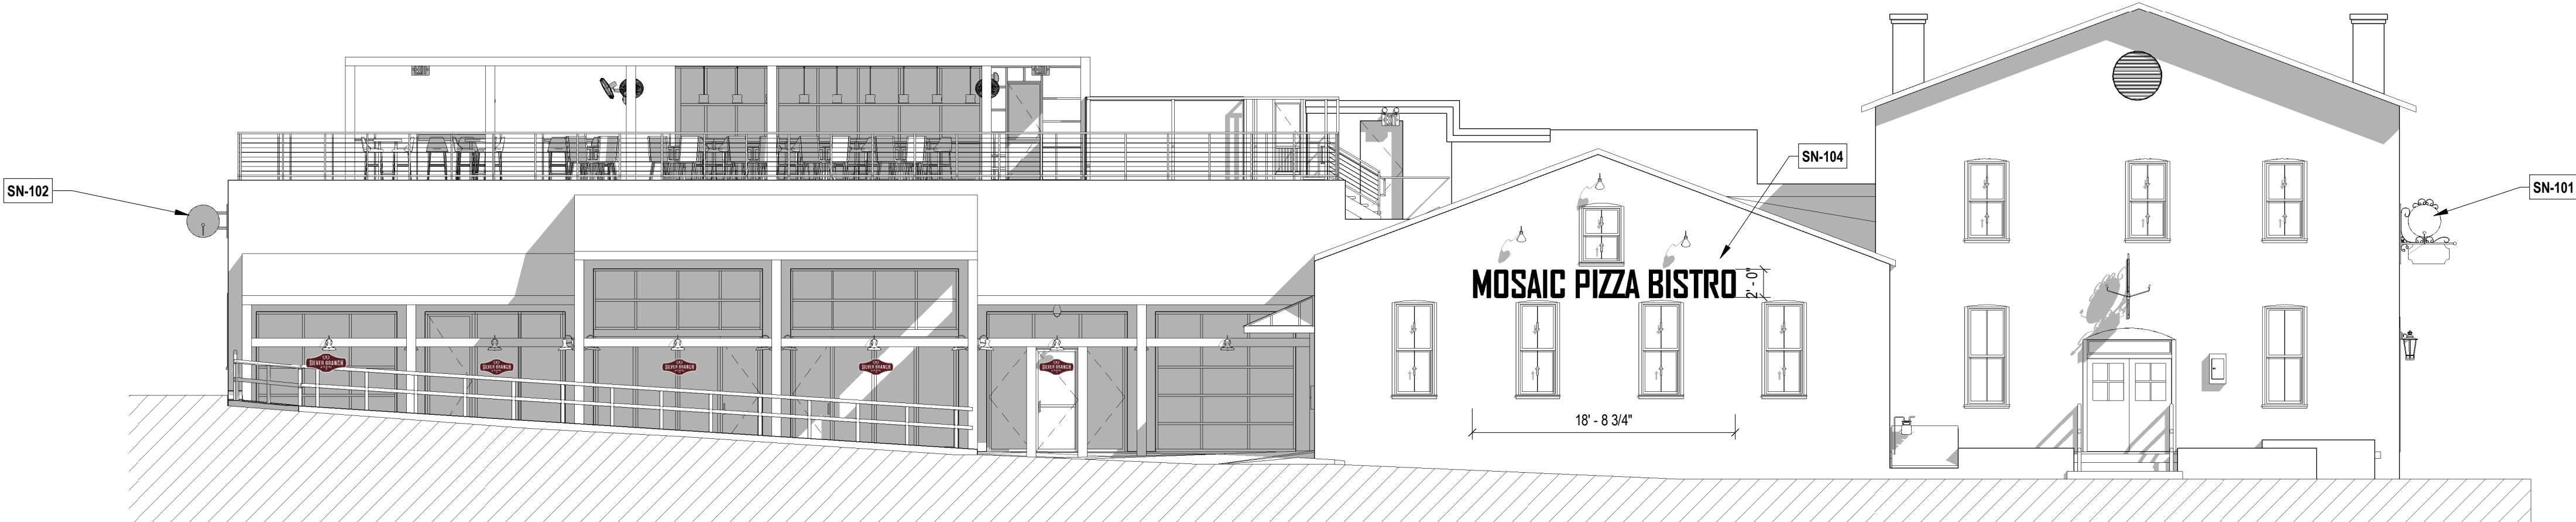

1 Elevation 4 - b Copy 1  
1/8" = 1'-0"

