


(SUP #06-08)

_____ FOR _____



LOCATION OF SITE
256 W LEE HWY
TOWN OF WARRENTON
FAUQUIER COUNTY, VA 20186
GPIN: 6984-28-8927-000

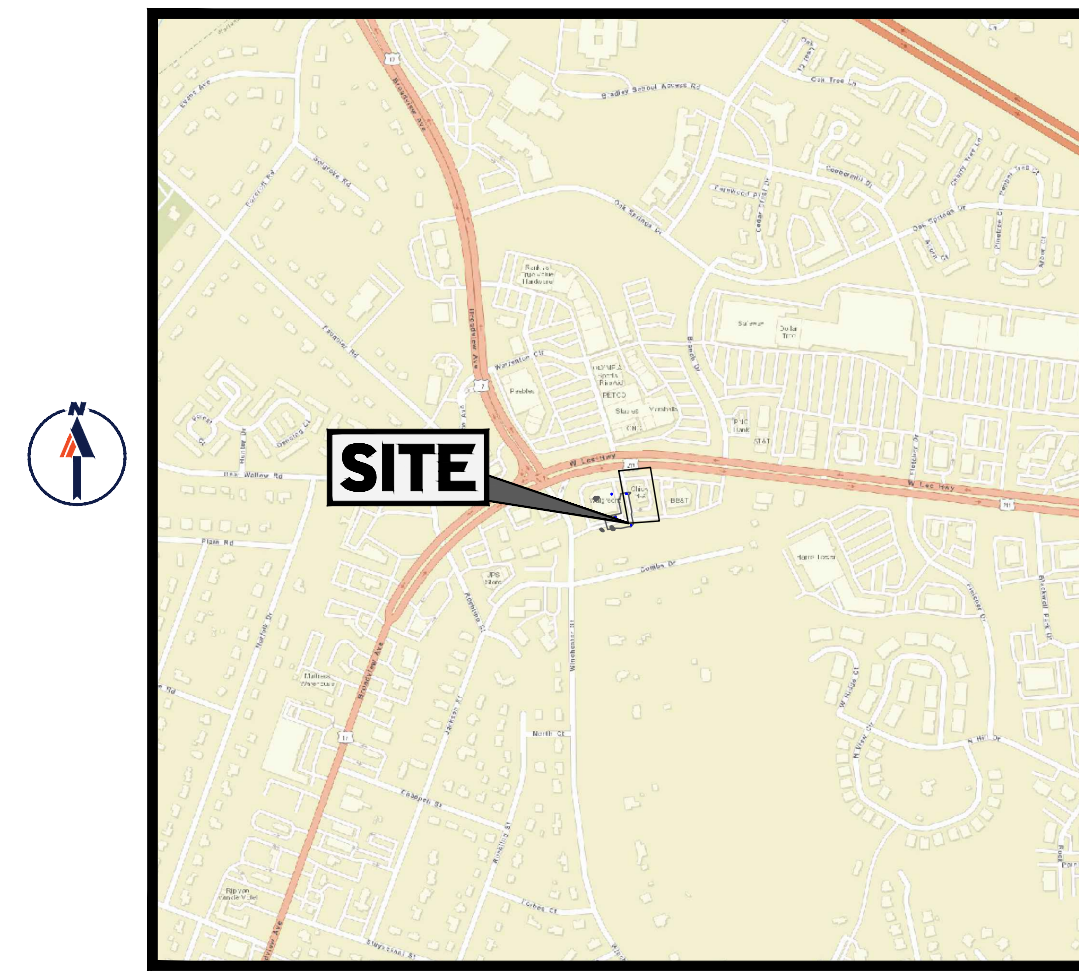

LOCATION MAP
SCALE: 1"=1,000'
PLAN REFERENCE: GLOBAL MAPPER

OWNER

WARRENTON CROSSROADS LLC
4457 RINGWOOD ROAD
NOKESVILLE, VA 20181
CONTACT: DOROTHY WOOD
PHONE: (540) 220-3840
EMAIL: DWOODLAM@COMCAST.NET

DEVELOPER

CHICK-FIL-A, INC.
5200 BUFFINGTON ROAD
ATLANTA, GA 30349-2998
CONTACT: DOUG WOLFE
PHONE: (717) 877-5939
EMAIL: DOUG.WOLFE@CFACORP.COM

PREPARED BY



CONTACT: KATHERINE S. ROBERTS, P.E.

<i>SHEET INDEX</i>	
SHEET TITLE	SHEET NUMBER
COVER SHEET	1
SITE PLAN	2
TRUCK TURNS	3
PHOTOMETRIC PLAN (BY OTHERS - FOR REFERENCE ONLY)	4



REVISIONS

[illegible]

**Know what's below.
Call before you dig.**
ALWAYS CALL 811
fast. It's free. It's the law.

NOT APPROVED FOR
CONSTRUCTION

THIS DRAWING IS INTENDED FOR MUNICIPAL AND/OR AGENCY
REVIEW AND APPROVAL. IT IS NOT INTENDED AS A CONSTRUCTION
DOCUMENT UNLESS INDICATED OTHERWISE.

PROJECT No.:	V216512
DRAWN BY:	ANB
CHECKED BY:	KSR
DATE:	08/23/2022
CAD I.D.:	SUPP - 1

PROJECT:

SUP AMENDMENT

OR —



LOCATION OF SITE

256 W LEE HWY
WARRENTON, VA 20186
TOWN OF WARRENTON
GPIN: 6984-28-8927-000

BOHLER//

28 BLACKWELL PARK LANE, SUITE 201
WARRENTON, VIRGINIA 20186
Phone: (540) 349-4500
Fax: (540) 349-0321
VA@BohlerEng.com




SHEET TITLE:

COVER SHEET

SHEET NUMBER:

1

REVISION 2 - 04/28/2023

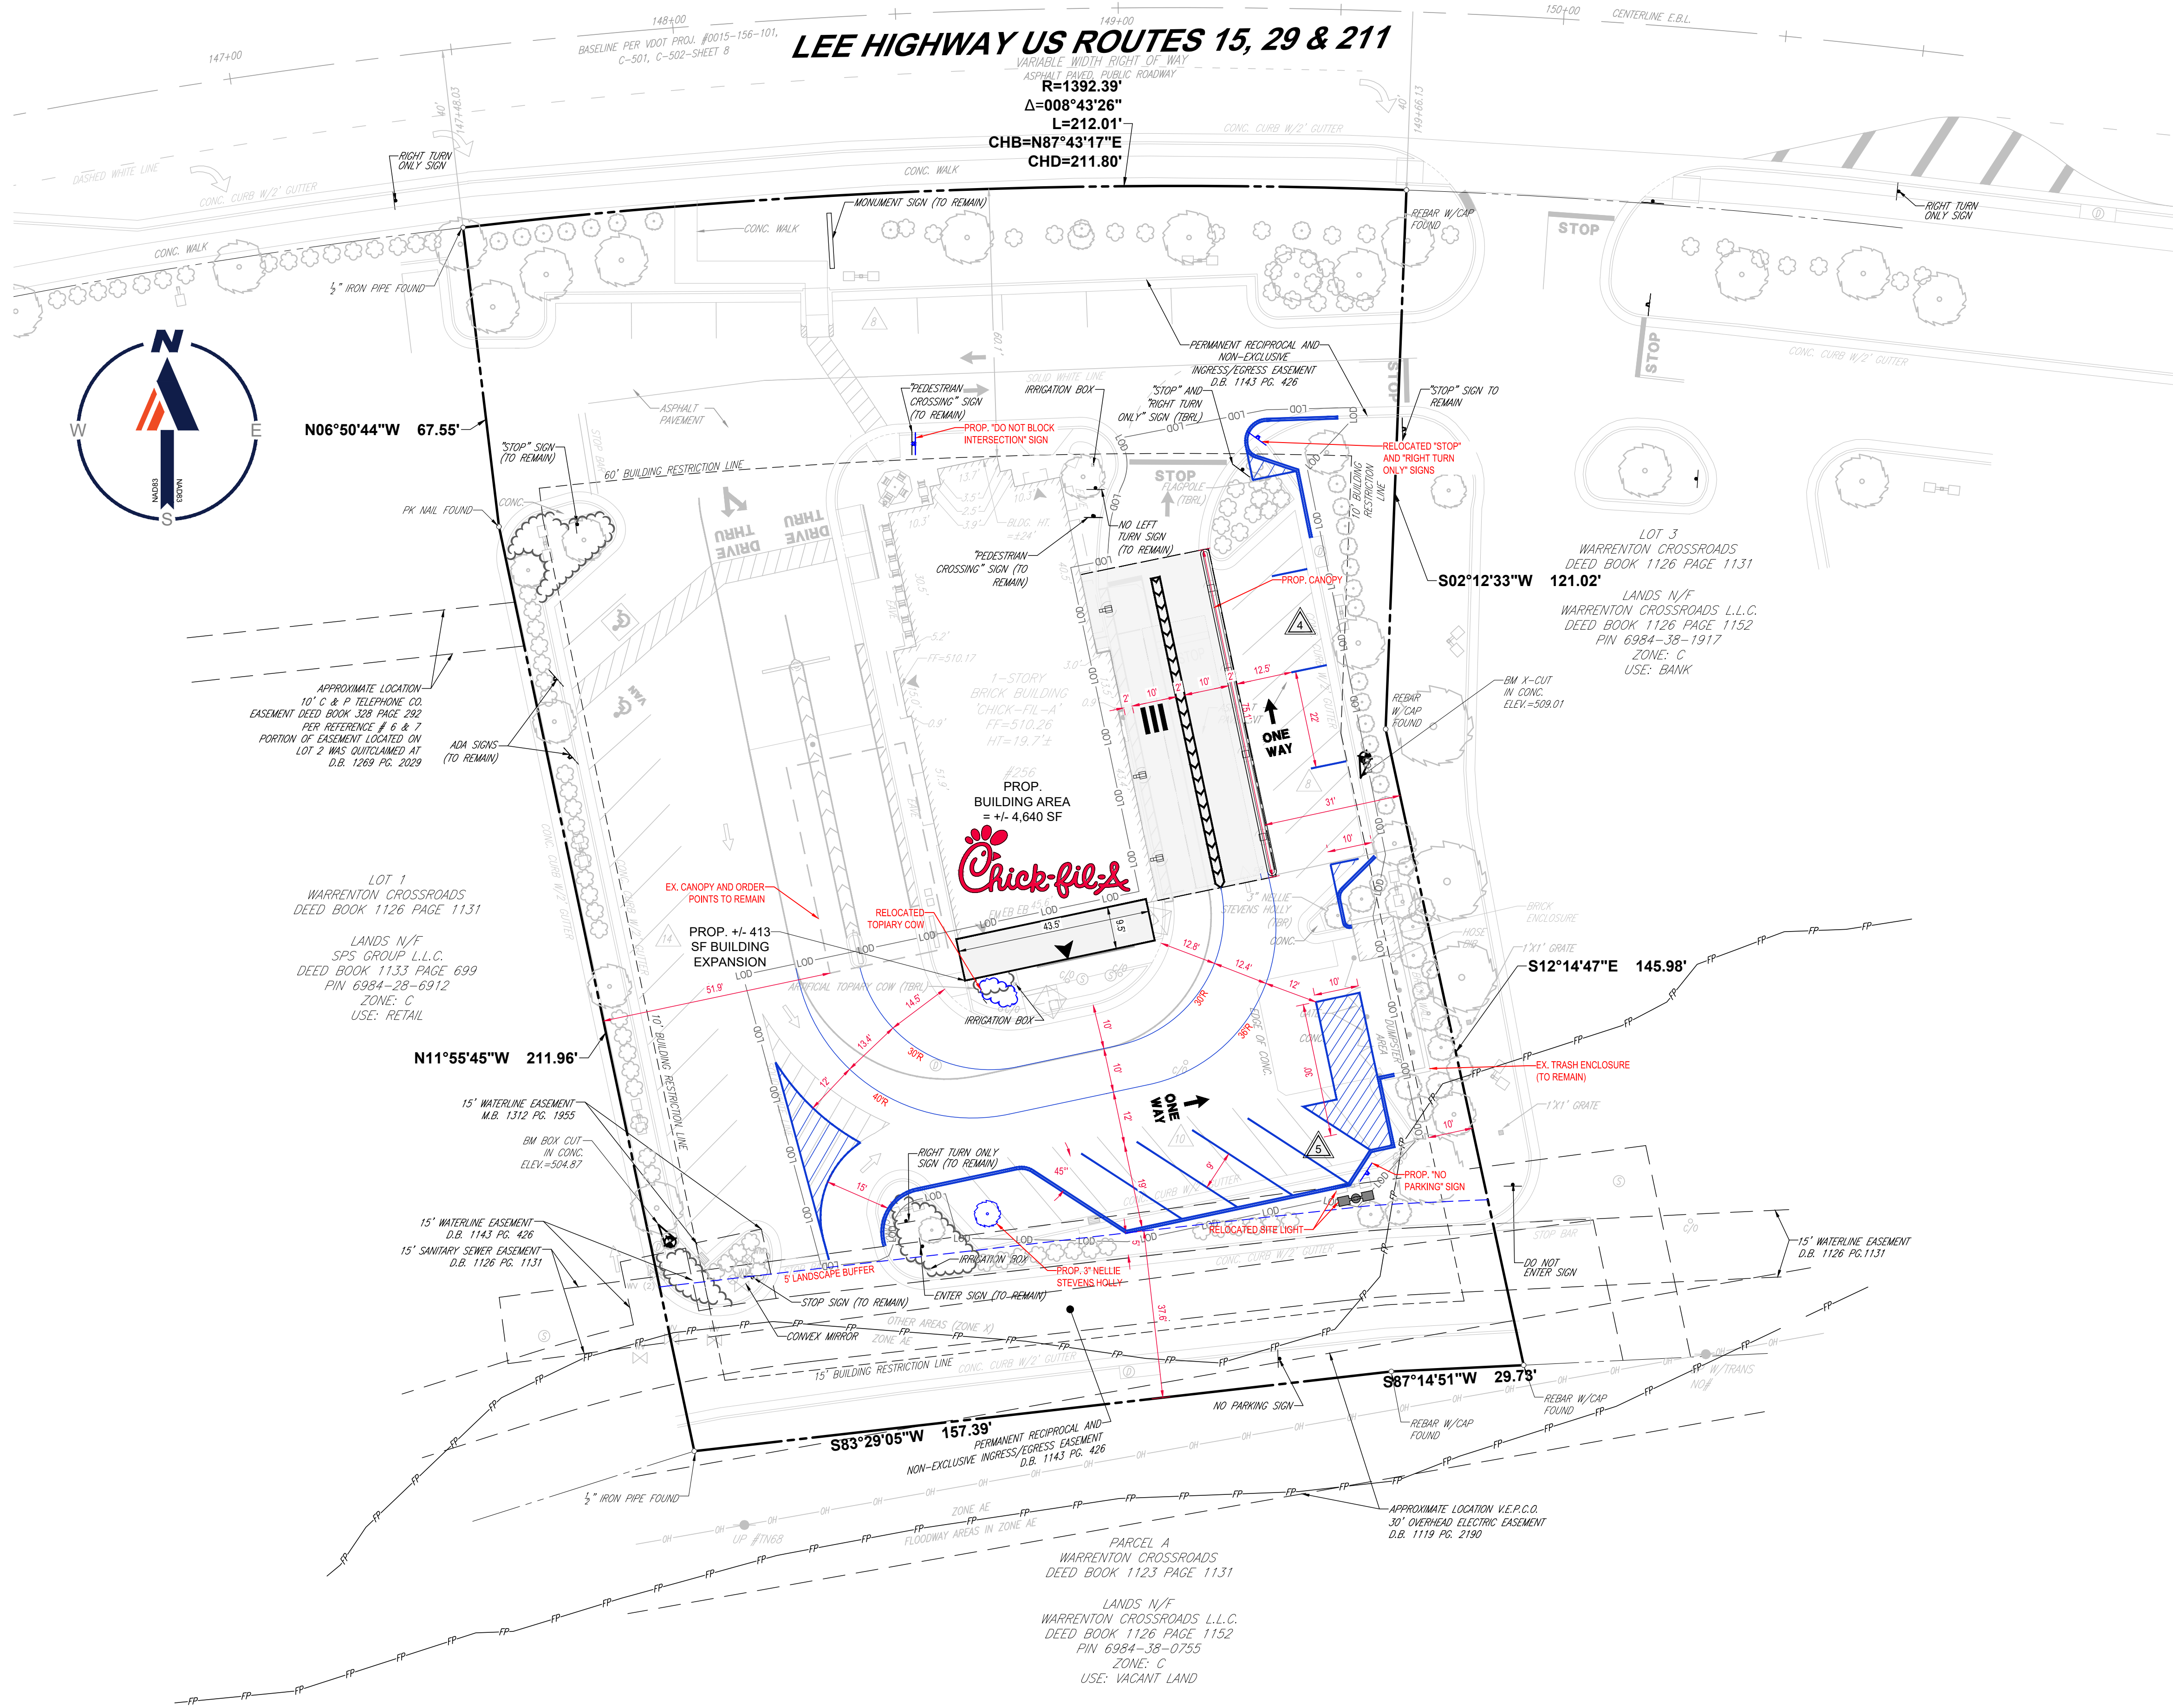

SITE TABULATIONS NOTES:

- SITE OWNER: WARRENTON CROSSROADS LLC
- GPIN: 6984-28-8927-000
- PARCEL AREA: +/- 1.214 AC
- EXISTING ZONING: C
MINIMUM LOT SIZE: 6,000 SF
MINIMUM LOT FRONTAGE: 50 FT
MAXIMUM LOT COVERAGE: 85%
FRONT SETBACK: 40 FT
REAR SETBACK: 20 FT
WEST SIDE SETBACK: 10 FT
EAST SIDE SETBACK: 10 FT
MAXIMUM BUILDING HEIGHT: <45 FT
REQUIRED PARKING: 1 SPACE PER 150 SF OF GROSS FLOOR AREA = 1 SPACE X (4,640 SF/150 SF) = 31 SPACES
- PROPOSED
+/- 52,881 SF
212.01 FT
+/-78%
60.1 FT
98 FT
51.9 FT
31 FT
<45 FT
31 SPACES
- REQUIRED ADA SPACES: 2
REQUIRED LOADING SPACE: A 300 SF SPACE FOR THE FIRST 8,000 SF OF RETAIL GROSS LEASABLE AREA = 1 SPACE
- NO MAPPED RPA WITHIN SITE SUP BOUNDARY.
- 100 YEAR FLOODPLAIN FOUND ON SOUTHERN PORTION OF SITE, PER FEMA MAP #51061C0306C DATED FEBRUARY 6, 2008.
- TRASH PICKUP WILL OCCUR DURING OFF-PEAK TIMES OR WHEN THE STORE IS CLOSED.
- ANY EXISTING SHRUBS AND TREES REMOVED OR IRREPARABLY DAMAGED WITH PROPOSED IMPROVEMENTS TO BE REPLACED IN KIND.

REVISIONS

REV	DATE	COMMENT	DRAWN BY
1	02/14/2023	PER TOWN COMMENTS	ANB
2	04/28/2023	PER TOWN COMMENTS	CDH



ALWAYS CALL 811
It's fast. It's free. It's the law.

NOT APPROVED FOR CONSTRUCTION

THIS DRAWING IS INTENDED FOR MUNICIPAL AND/OR AGENCY REVIEW AND APPROVAL. IT IS NOT INTENDED AS A CONSTRUCTION DOCUMENT UNLESS INDICATED OTHERWISE.

PROJECT No.: V216512
DRAWN BY: ANB
CHECKED BY: KSR
DATE: 08/28/2022
CAD ID: SUPP - 1

PROJECT:

SUP AMENDMENT

FOR




LOCATION OF SITE

256 W LEE HWY
WARRENTON, VA 20186
TOWN OF WARRENTON
GPIN: 6984-28-8927-000

BOHLER

28 BLACKWELL PARK LANE, SUITE 201
WARRENTON, VIRGINIA 20186
Phone: (540) 349-4500
Fax: (540) 349-0321
VA@BohlerEng.com

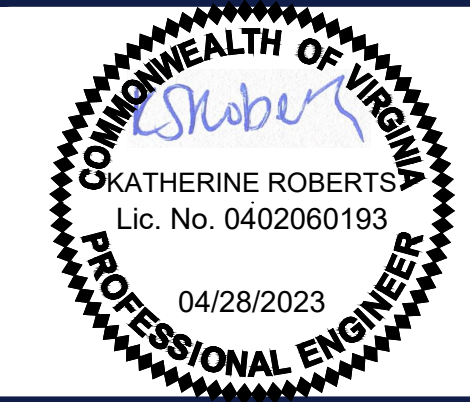

SHEET TITLE:

SITE PLAN


SHEET NUMBER:

2

REVISION 2 - 04/28/2023

LEGEND

LIMITS OF DISTURBANCE

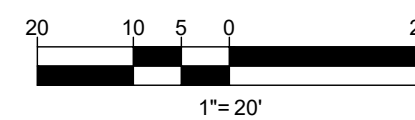



LEE HIGHWAY US ROUTES 15, 29 & 211

VARIABLE WIDTH RIGHT OF WAY
ASPHALT PAVED, PUBLIC ROADWAY


STOP

STOP

LOT 3
WARRENTON CROSSROAD
DEED BOOK 1126 PAGE 1126
LANDS N/F
WARRENTON CROSSROAD
DEED BOOK 1126 PAGE 1126
PIN 6984-38-19
ZONE: C
USE: BANK

Chick-fil-A


20 10 5 0 20
1"=20'

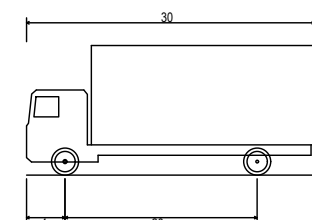

SU-30 - Single Unit Truck
Overall Length
Overall Width
Overall Body Height
Min Body Ground Clearance
Track Width
Lock-to-lock time
Max Steering Angle (Virtual)

30.000ft
8.000ft
13.500ft
1.367ft
8.000ft
5.00s
31.80°

INSET A

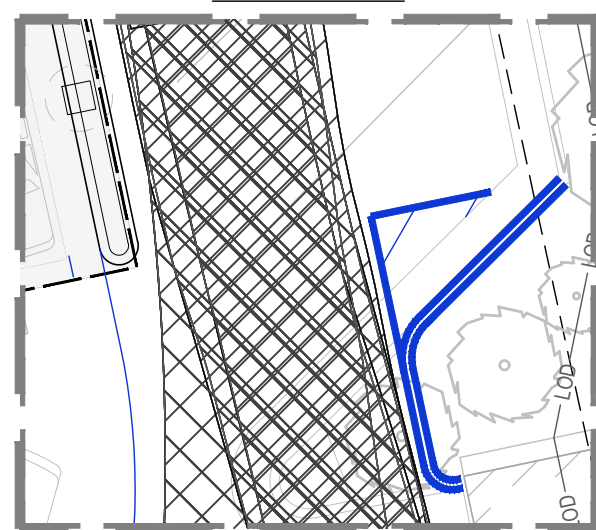

0 5 10
1"=10'

DELIVERY TRUCK TURN



LEE HIGHWAY US ROUTES 15, 29 & 211


VARIABLE WIDTH RIGHT OF WAY

STOP

LOT 3
WARRENTON CROSSROAD
DEED BOOK 1126 PAGE 1126
LANDS N/F
WARRENTON CROSSROAD
DEED BOOK 1126 PAGE 1126
PIN 6984-38-19
ZONE: C
USE: BANK

Chick-fil-A


20 10 5 0 20
1"=20'

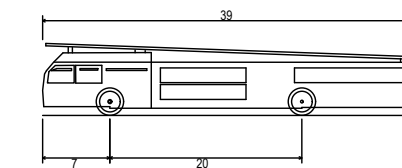

Aerial Fire Truck
Overall Length
Overall Width
Overall Body Height
Min Body Ground Clearance
Track Width
Lock-to-lock time
Max Wheel Angle

39.000ft
8.167ft
12.500ft
0.750ft
8.167ft
5.00s
45.00°

TRUCK TURN HATCH
LEGEND

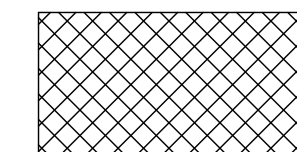


PATH OF TRUCK
CHASSIS



PATH OF TRUCK BODY

FIRE TRUCK TURN

INSET B

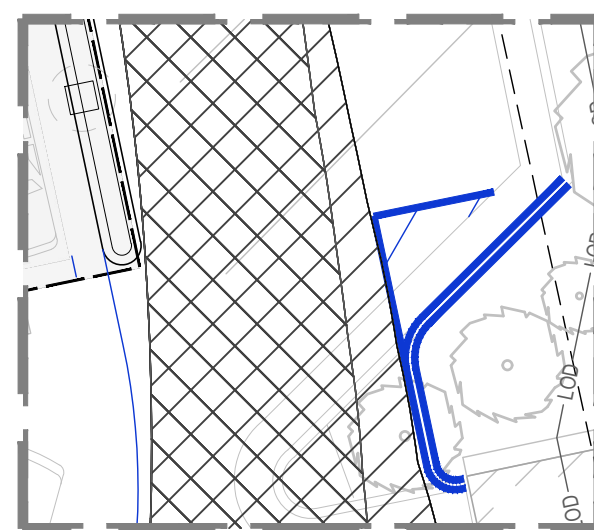

0 5 10
1"=10'

BOHLER

SITE CIVIL AND CONSULTING ENGINEERING
PROGRAM MANAGEMENT
LANDSCAPE ARCHITECTURE
SUSTAINABLE DESIGN
PERMITTING SERVICES
TRANSPORTATION SERVICES

REVISIONS

REV	DATE	COMMENT	DESIGNED BY
1	02/14/2023	PER TOWN COMMENTS	ANB
2	04/28/2023	PER TOWN COMMENTS	CDH



ALWAYS CALL 811
It's fast. It's free. It's the law.

NOT APPROVED FOR
CONSTRUCTION

THIS DRAWING IS INTENDED FOR MUNICIPAL AND/OR AGENCY REVIEW AND APPROVAL. IT IS NOT INTENDED AS A CONSTRUCTION DOCUMENT UNLESS INDICATED OTHERWISE.

PROJECT No.: V216512
DRAWN BY: ANB
CHECKED BY: KSR
DATE: 08/23/2022
CAD ID: SUPP-1

PROJECT:

SUP AMENDMENT

FOR


Chick-fil-A

LOCATION OF SITE

256 W LEE HWY
WARRENTON, VA 20186
TOWN OF WARRENTON
GPIN: 6984-28-8927-000

BOHLER

28 BLACKWELL PARK LANE, SUITE 201
WARRENTON, VIRGINIA 20186
Phone: (540) 349-4500
Fax: (540) 349-0321
VA@BohlerEng.com

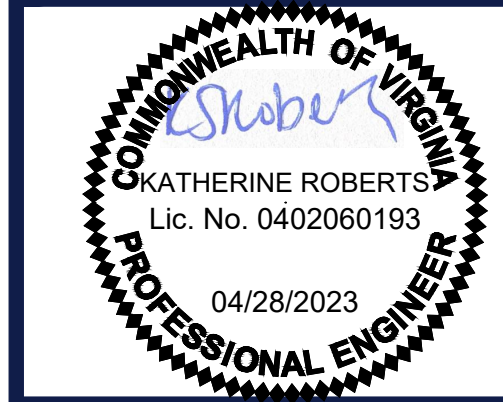


SHEET TITLE:

TRUCK
TURNS

SHEET NUMBER:



3

REVISION 2 - 04/28/2023

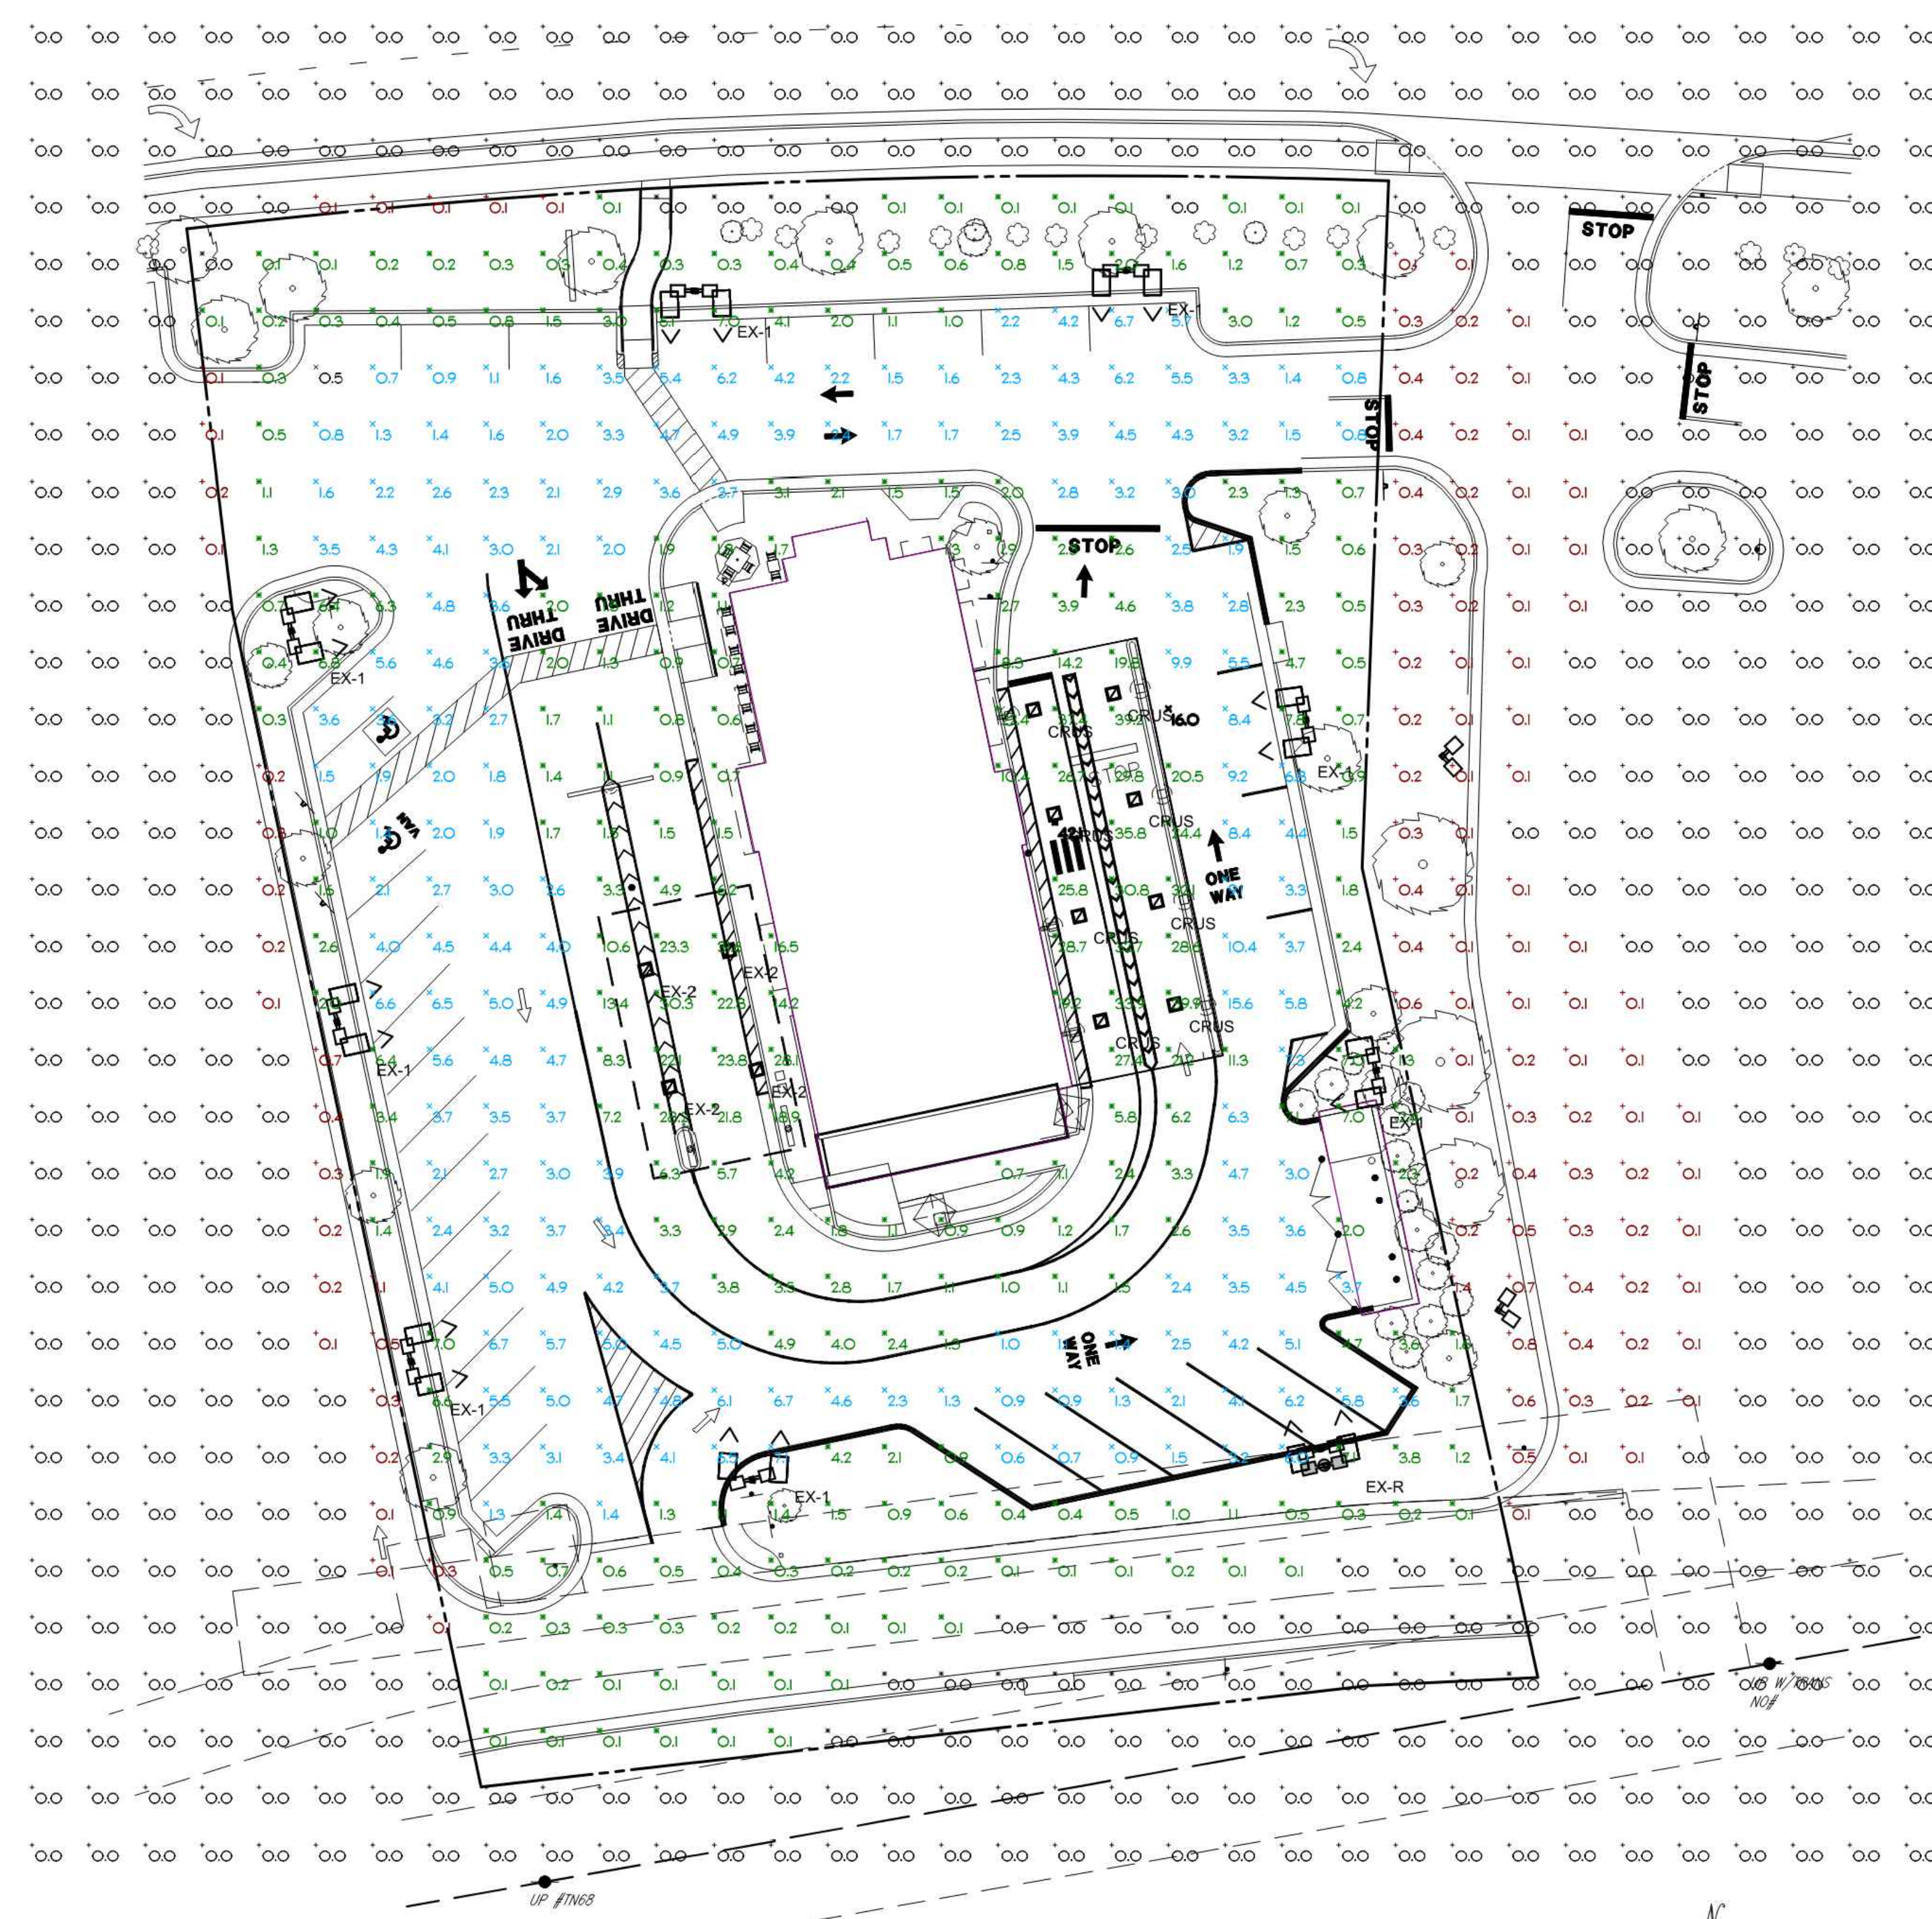

I PHOTOMETRIC PLAN

THIS PLAN TO BE UTILIZED FOR LIGHTING PURPOSES ONLY

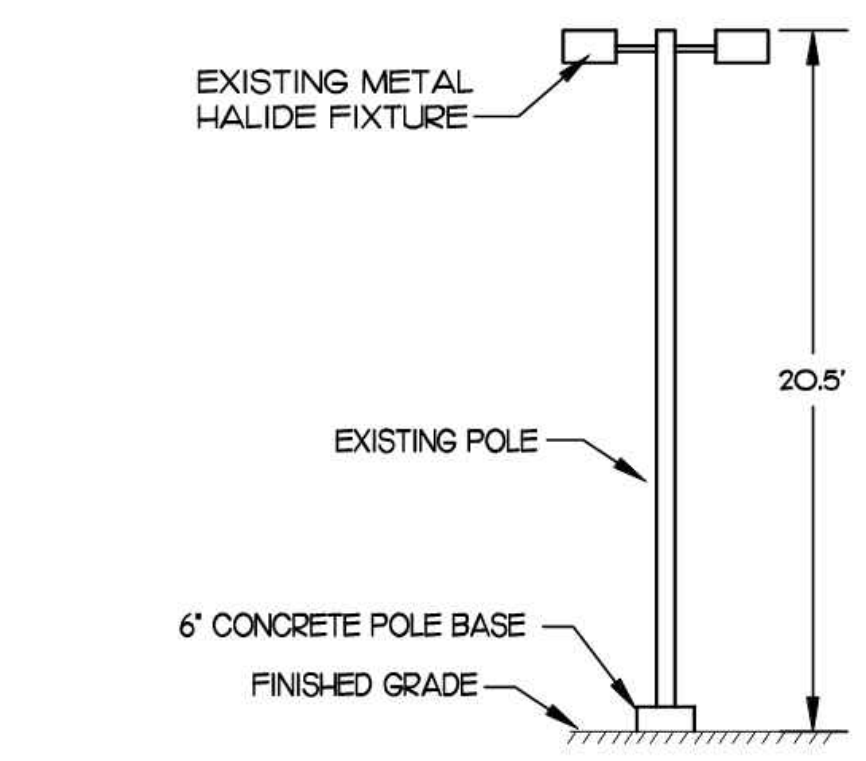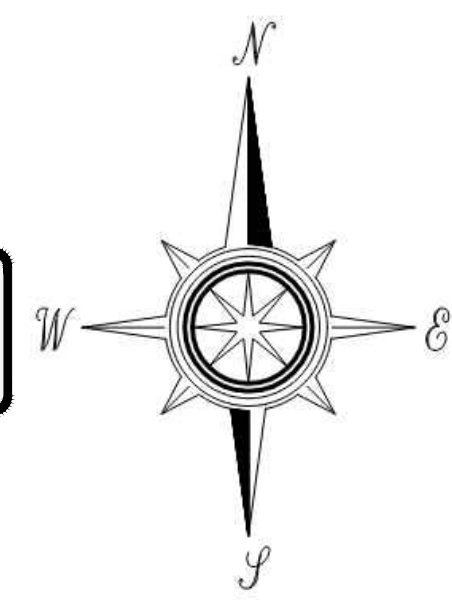

2 SITE LIGHTING POLE DETAIL
NOT TO SCALE

Description								
Symbol	Label	QTY	Manufacturer	Catalog Number	Lumens per Lamp	Lumen Multiplier	Number Lamps	LLF
⬆	EX-1	8	EXISTING LITHONIA LIGHTING	KSF1 250M R4SC	22500	1	1	0.72
⬆	EX-R	1	RELOCATED LITHONIA LIGHTING	KSF1 250M R4SC	22500	1	1	0.72
⬆	EX-2	4	EXISTING LSI INDUSTRIES, INC	CRUS-SC-LED-LW-30	9966	1	1	0.95
⬆	CRUS	8	LSI INDUSTRIES, INC	CRUS-SC-LED-LW-30	9966	1	1	0.95
EX-1 & EX-2 FIXTURES TO REMAIN. EX-R FIXTURE TO BE RELOCATED TO SHOWN LOCATION.								

Statistics						
Description	Symbol	Avg	Max	Min	Max/Min	Avg/Min
Calc Zone #1	+	1.3 fc	42.1 fc	0.0 fc	N/A	N/A
Lot Summary	*	4.3 fc	42.1 fc	0.0 fc	N/A	N/A
Parking Lot Summary	x	3.8 fc	16.0 fc	0.5 fc	32.0:1	7.6:1



Chick-fil-A
5200 Buffington Road
Atlanta, Georgia 30349

Kurzynske & Associates
CONSULTING ENGINEERS
2705 Lebanon Pike - Suite One
Nashville, Tennessee 37214
Telephone: (615) 255-5203



CHICK-FIL-A
WARRENTON
256 W LEE HWY
WARRENTON, VA 20186

FSR#02116
BUILDING TYPE / SIZE: S06C
RELEASE: v05.22

REVISION SCHEDULE		
NO.	DATE	DESCRIPTION

CONSULTANT PROJECT #	22120.HF.R
PRINTED FOR	PERMIT
DATE	10/21/2022
DRAWN BY	ML

Information contained on this drawing and in all digital files produced for above named project may not be reproduced in any manner without express written or verbal consent from authorized project representatives.
SHEET
PHOTOMETRIC PLAN
SHEET NUMBER