



FRONT ELEVATION
SCALE: 1/4" = 1'-0"

SQUARE FOOTAGE DATA


UN-FIN. BASEMENT.....1092.0 SQ FT
FIRST FLOOR LIVING.....1092.0 SQ FT
SECOND FLOOR LIVING.....1463.0 SQ FT
GARAGE.....440.0 SQ FT
COVERED PORCH (FIRST FLOOR).....94.0 SQ FT
REAR PORCH/DECK.....200.0 SQ FT

TOTAL FINISHED LIVING.....2557.0 SQ FT
TOTAL CONSTRUCTION.....4383.0 SQ FT



REAR ELEVATION
SCALE: 1/4" = 1'-0"

NOTE:
BASEMENT DOOR & WINDOW SIZES &
LOCATIONS TO BE DETERMINED
PER FINAL GRADE

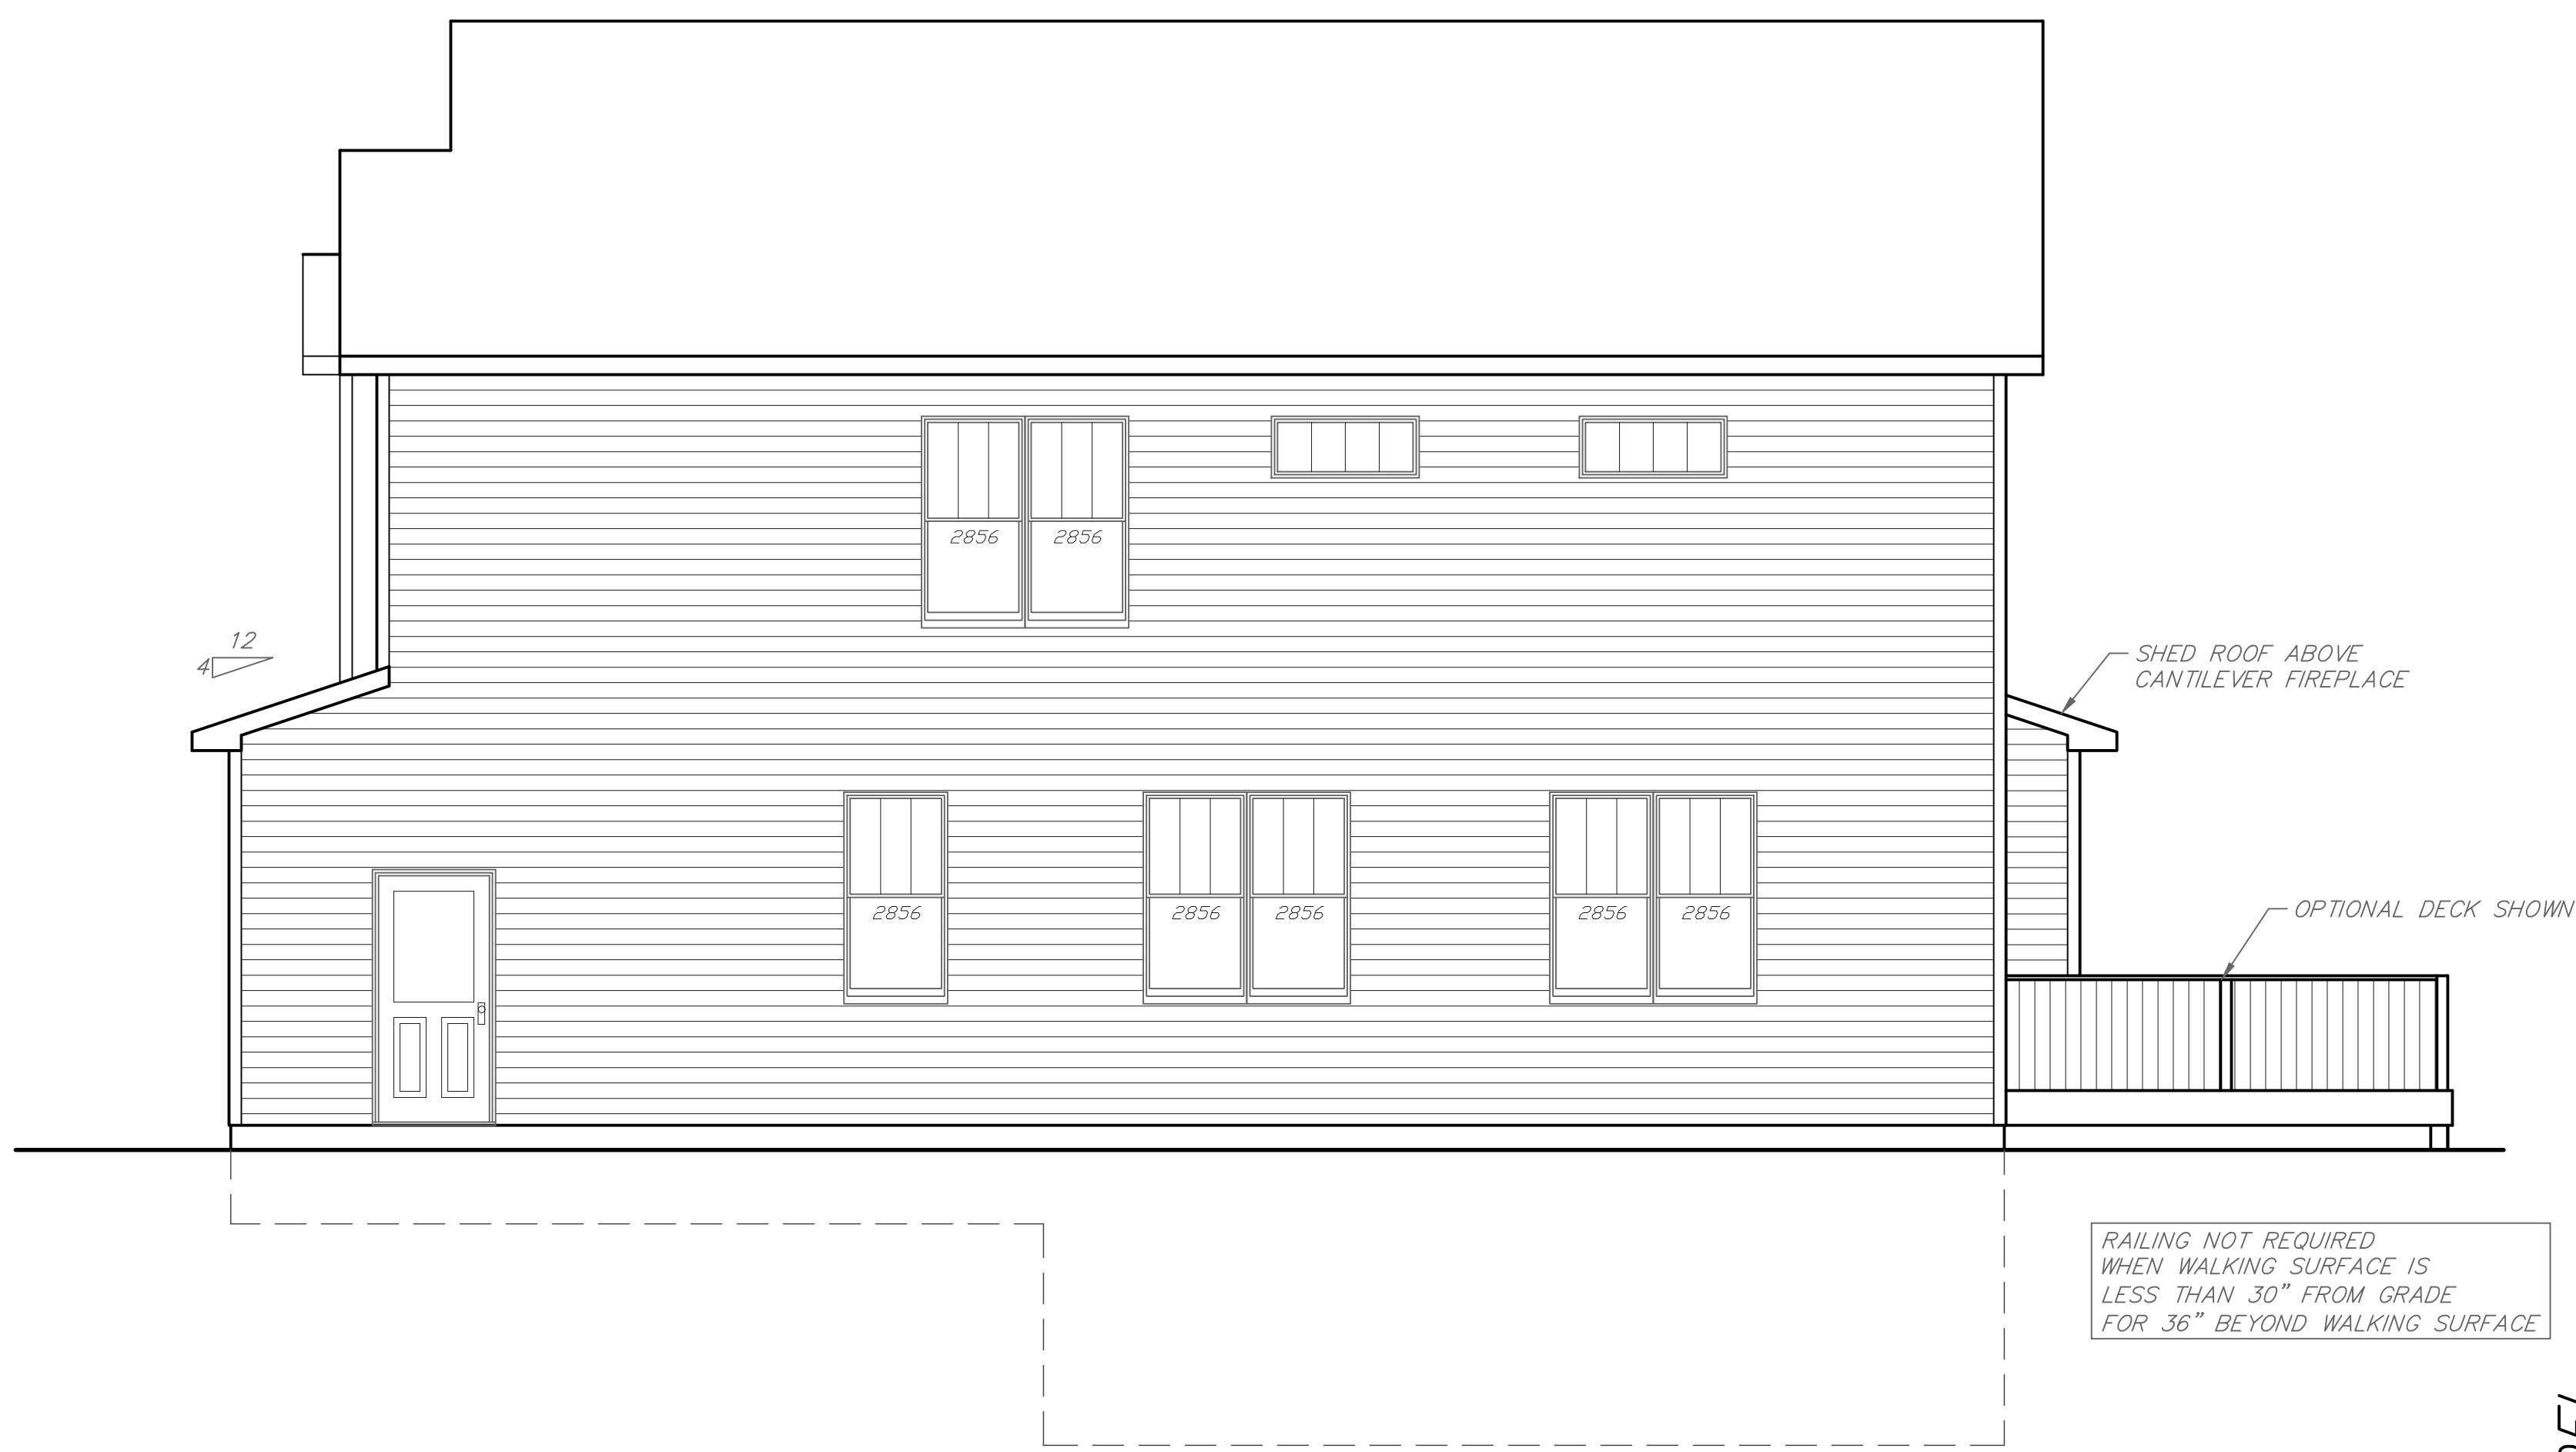

RIGHT ELEVATION
SCALE: 1/4" = 1'-0"

CONTINUOUS RIDGE VENTS
FIBERGLASS SHINGLES

RAILING NOT REQUIRED
WHEN WALKING SURFACE IS
LESS THAN 30" FROM GRADE
FOR 36" BEYOND WALKING SURFACE



LEFT ELEVATION
SCALE: 1/4" = 1'-0"

PAGE LEGEND:	
PAGE 1	ELEVATIONS
PAGE 2	GENERAL NOTES & BASEMENT FOUNDATION PLANS
PAGE 3	FIRST & SECOND FLOOR PLANS W/ WIND BRACING
PAGE 4	TYPICAL SECTION & BRACING DETAILS
DESIGNERS SIGNATURE:	

THE BROWNING MODEL

DESIGNED/BUILT BY ATKINS HOMES LLC
DRAWINGS BY: DESIGN OPTIONS INC (540) 825-4656
DON MAYER-OWNER
410 N WEST ST, CULPEPER, VA 22701
DRAWING FILE: C:\DWG\DO\ATKINS-BROWNINGMODEL.DWG
© NOVEMBER 10, 2021 SHEET 1 OF 4 ED

THE BROWNING MODEL