
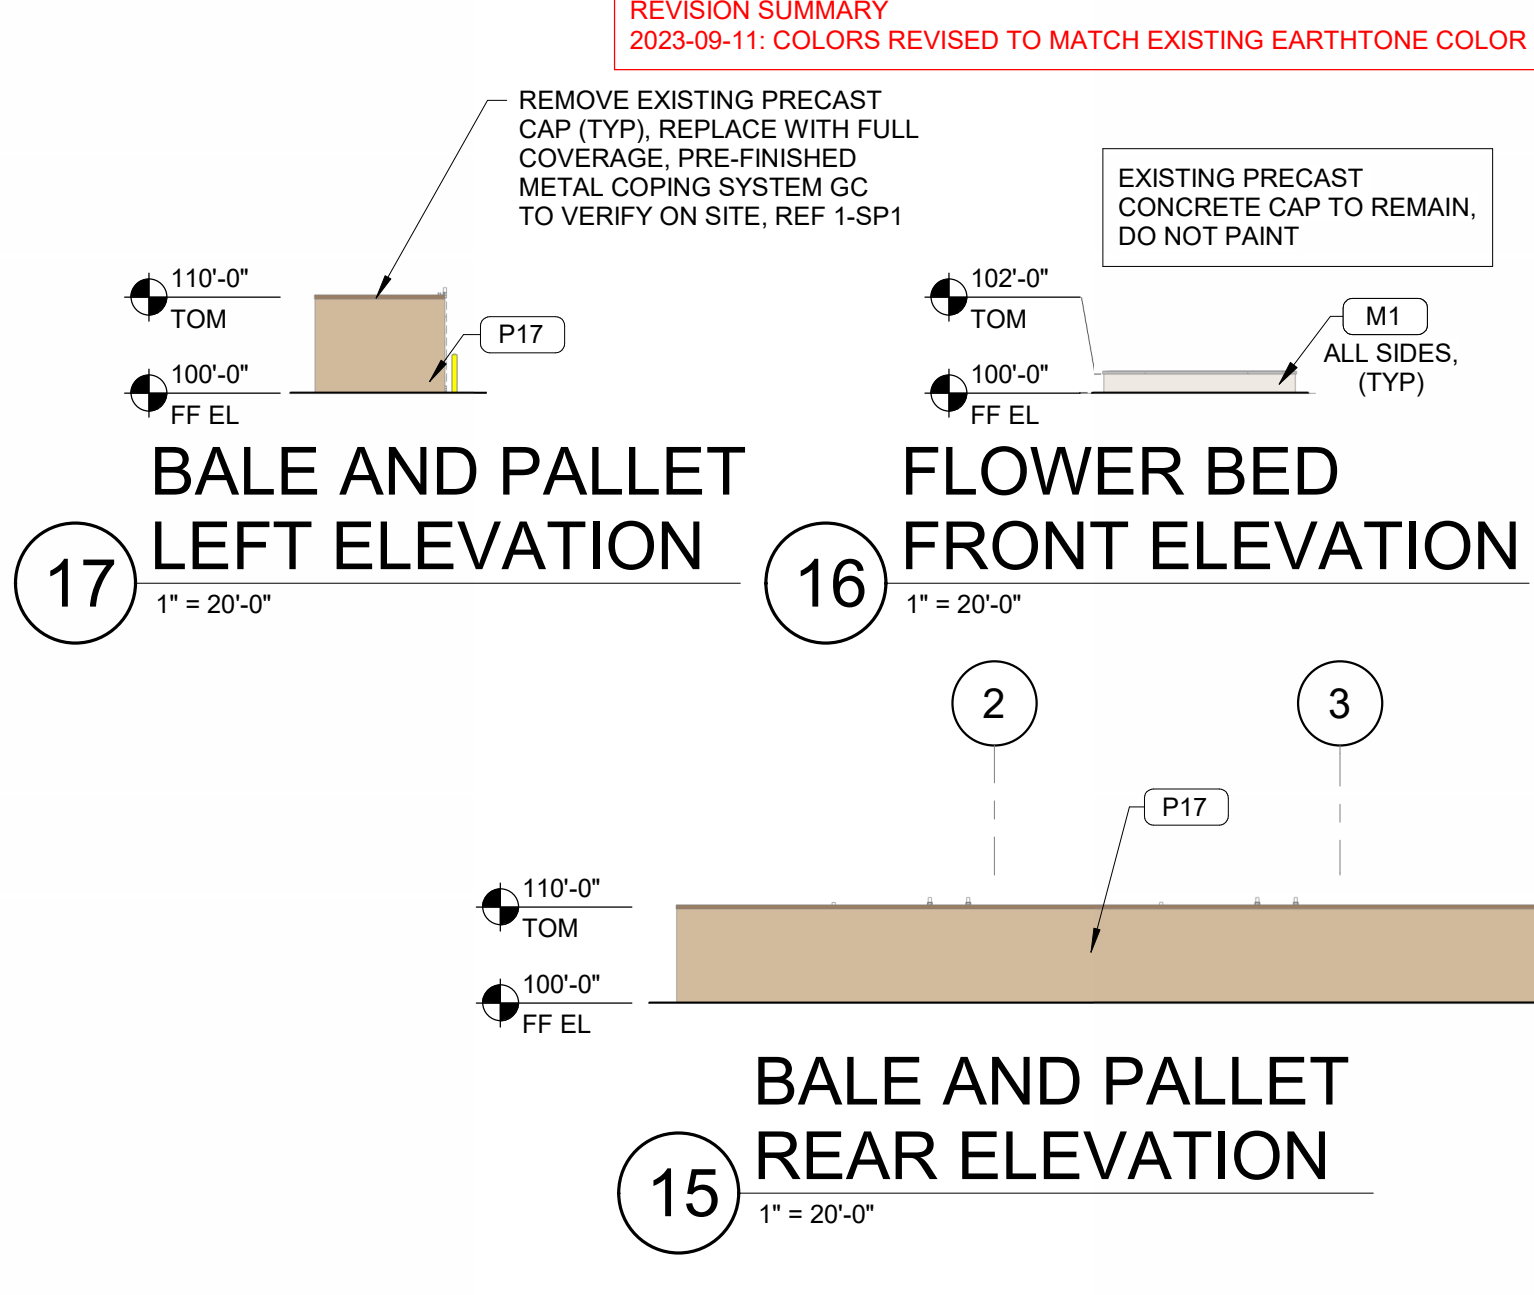
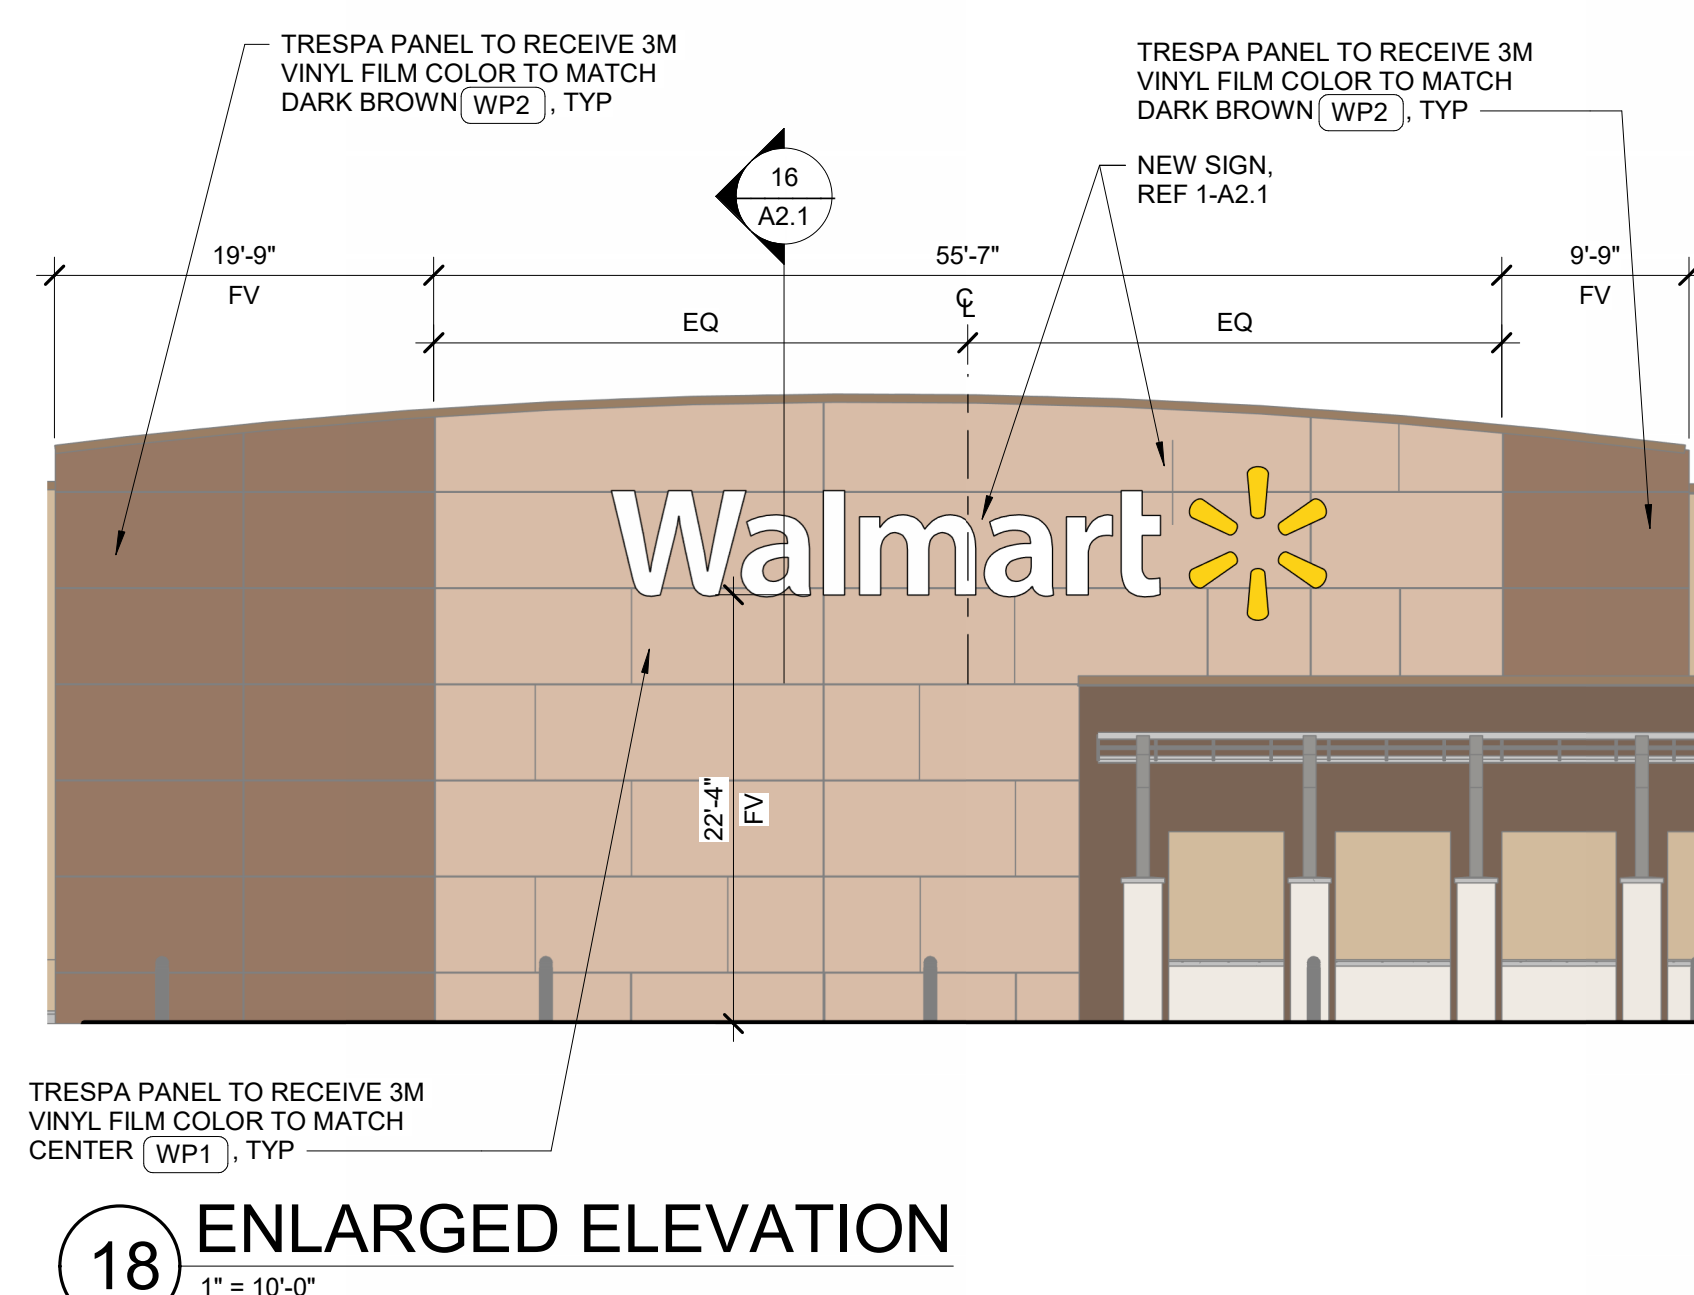


SITE PLAN

































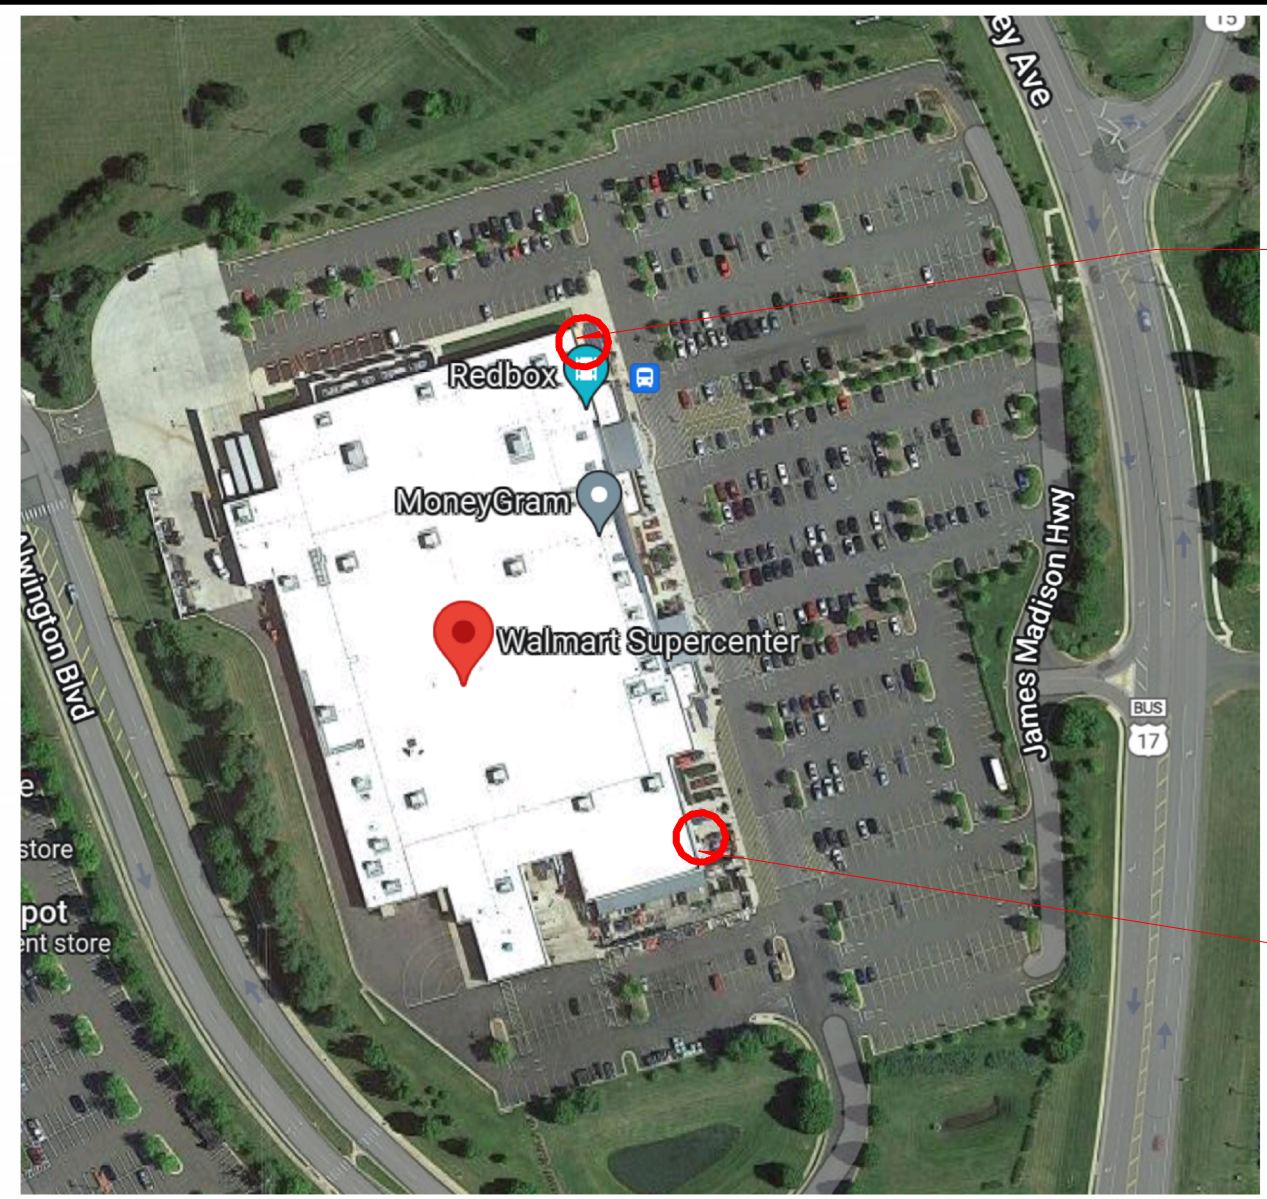


COLOR LEGEND table with color swatches and material names: SADDLE TAN BY OLDCASTLE, SAFETY YELLOW, SUMMIT GRAY SW#7669, ROW HOUSE TAN SW#7680, CREAM, BLACK, COBBLE BROWN, ROCKWOOD CLAY SW#2823, TRICORN BLACK SW#6258, OAK CREEK SW#7718, CENTER BY TRESPA, DARK BROWN BY TRESPA.

- DEMOLITION NOTES: 1. NOT USED. 2. REMOVAL OF BUILDING MOUNTED ITEMS, SHOWN OR NOTED TO BE DEMOLISHED OR AS REQUIRED BY SCOPE OF WORK, SHALL OCCUR PRIOR TO PAINTING BUILDING. COORDINATE DEMOLITION WORK SO EXTERIOR PAINTING WILL OCCUR PRIOR TO INSTALLATION OF BUILDING MOUNTED ITEMS.

- SHEET NOTES: 1. PATCH AND REPAIR EXTERIOR WALL SURFACES, DAMAGED OR EXPOSED DUE TO REMOVAL OF BUILDING MOUNTED ITEMS, TO MATCH ADJACENT AS REQUIRED. REFER TO DETAILS ON SHEET A2.1 FOR SUBSTRATE AND FINISH REQUIREMENTS AT LOCATIONS OF BUILDING MOUNTED SIGNS.

DISCLOSURES: PAINT RESTRICTIONS: BUILDING IS CURRENTLY PAINTED IN BROWN COLOR. ACTUAL YEAR OF LAST PAINT IS UNKNOWN. WE RECOMMEND FULL PAINT TO MATCH EXISTING BROWN COLOR SCHEME. ALLOWED SIGNAGE SF: 150 SQUARE FEET FOR EACH WALL FRONTING ON A STREET OR 1.5 SQUARE FEET PER FACADE WIDTH, WHICHEVER IS LESS.

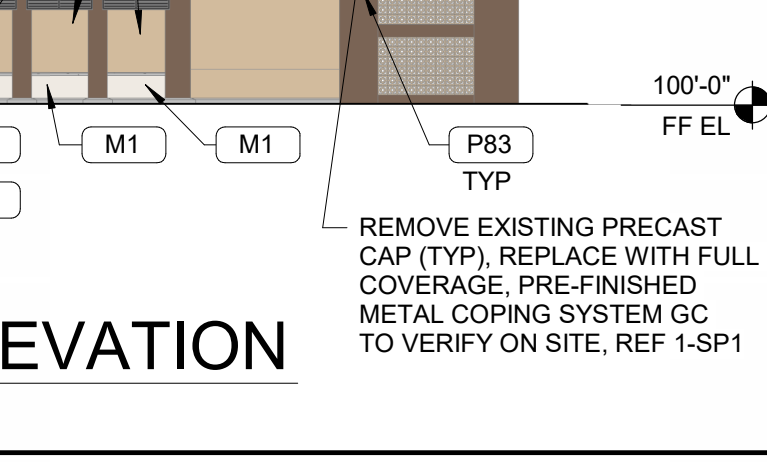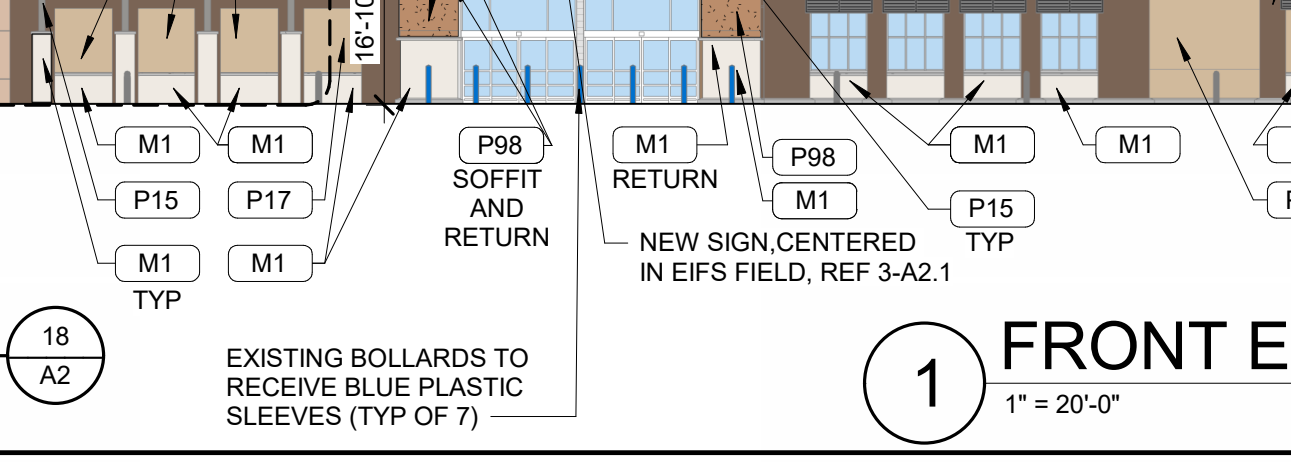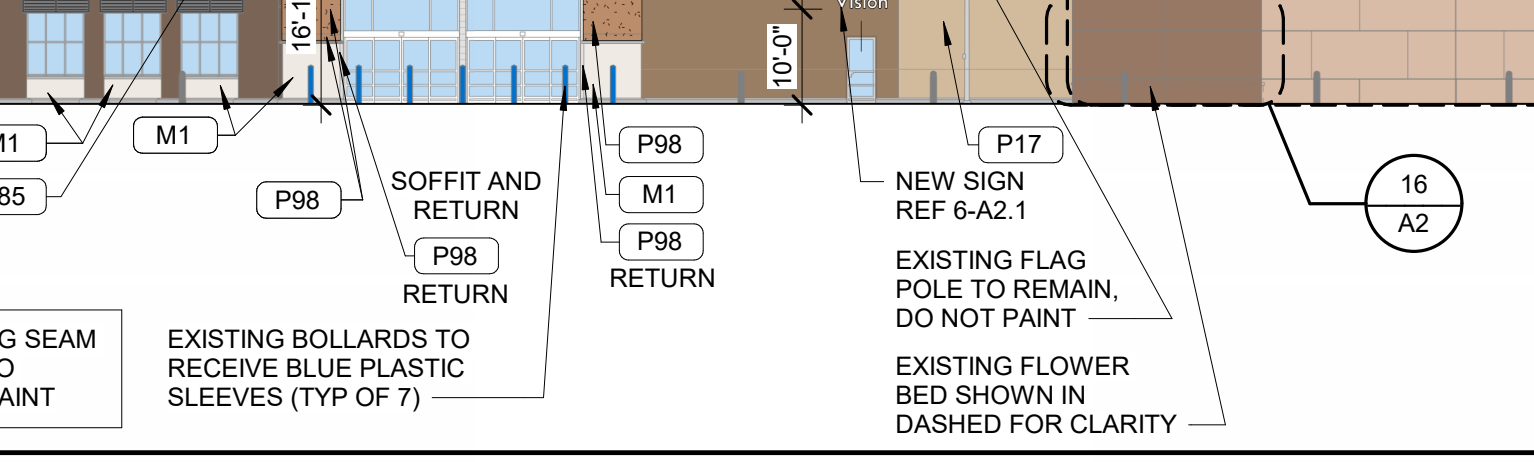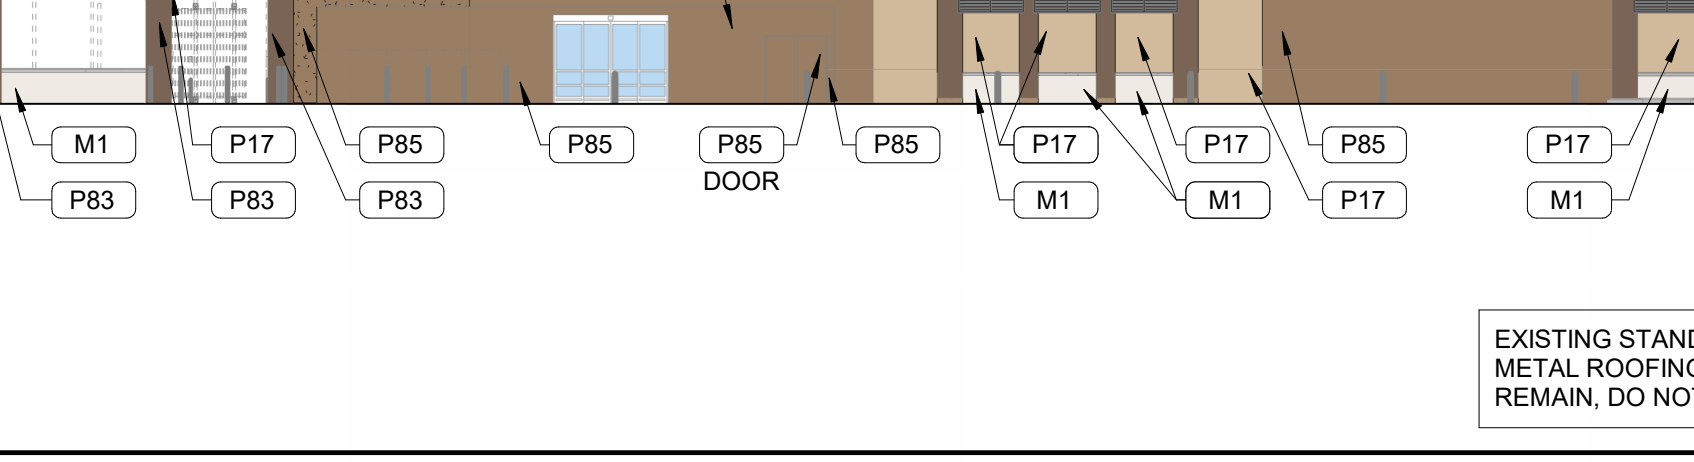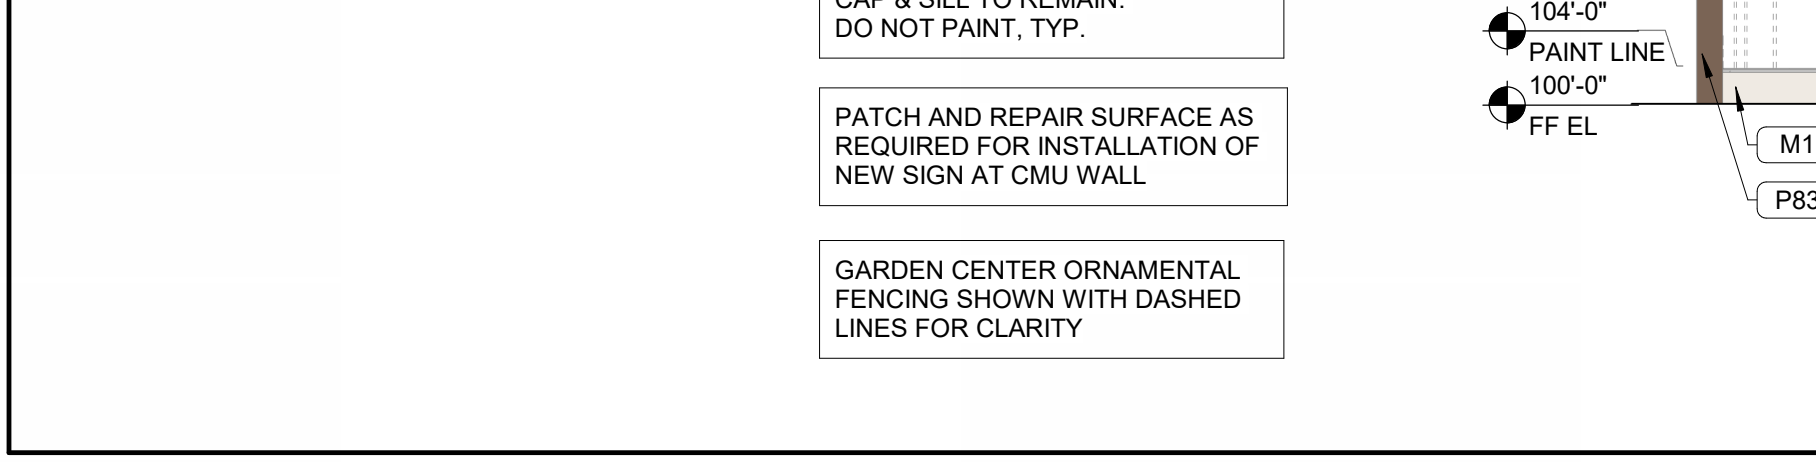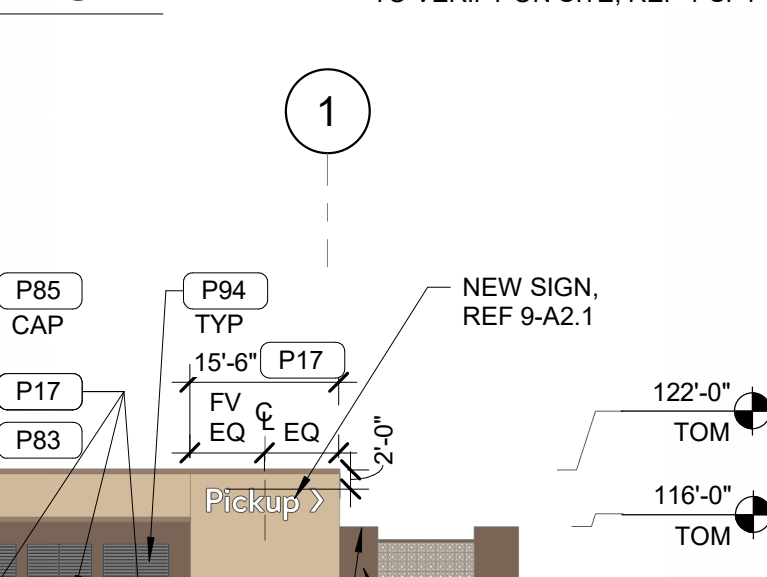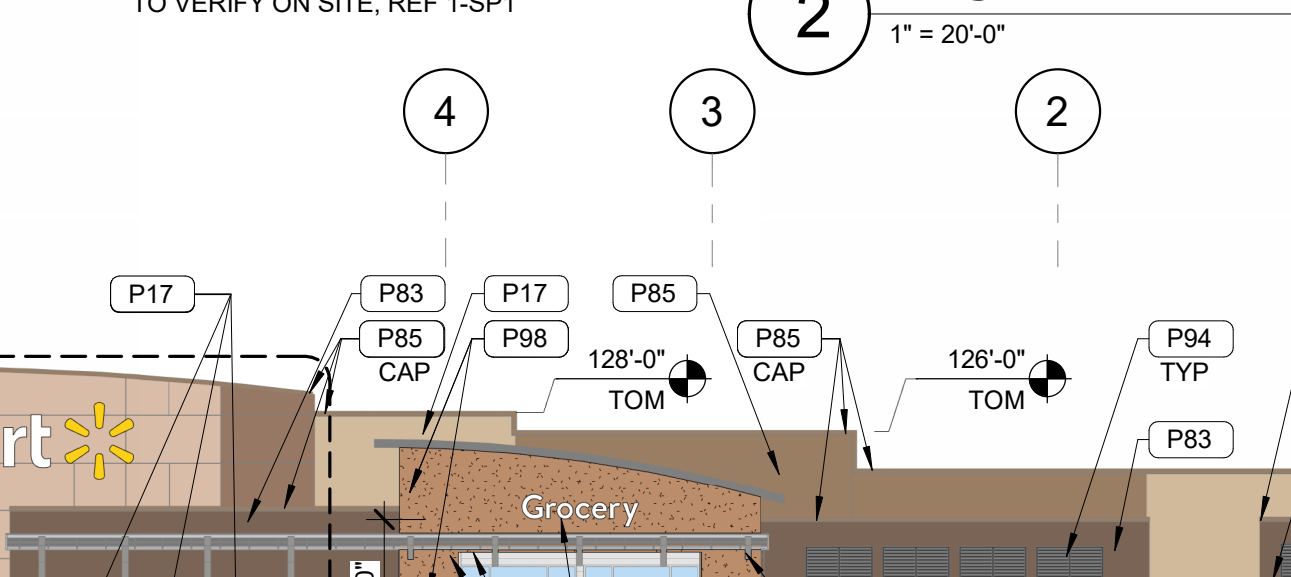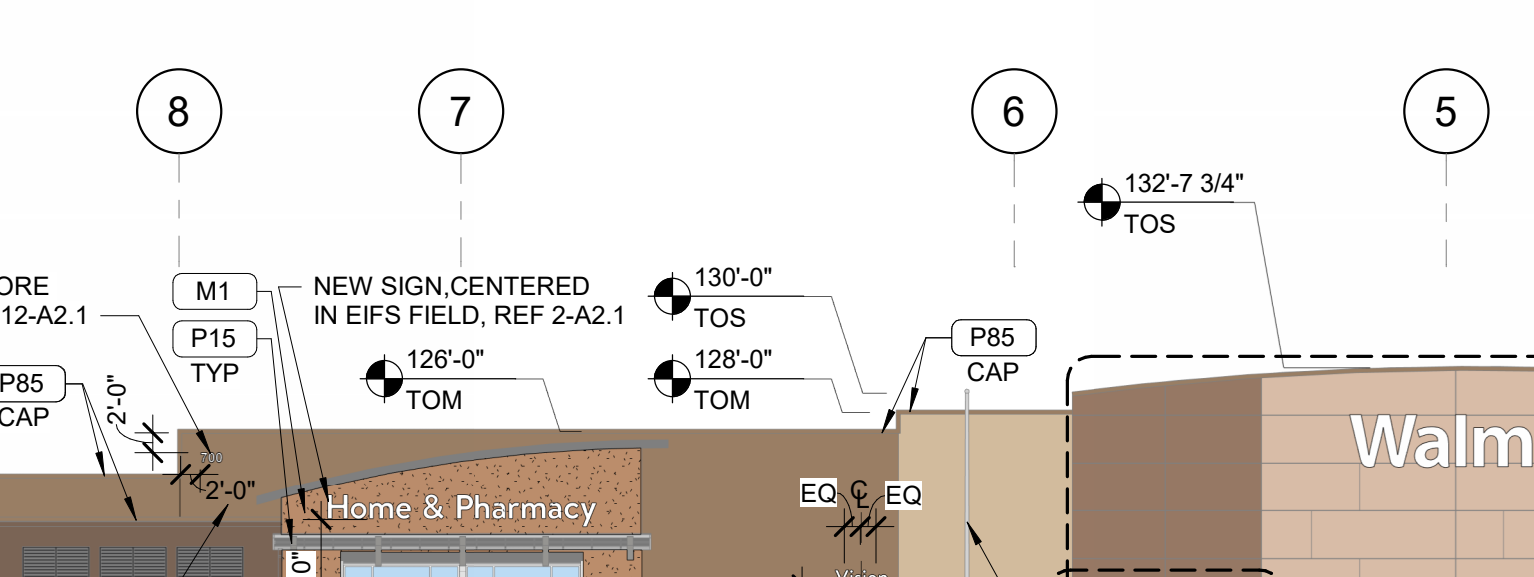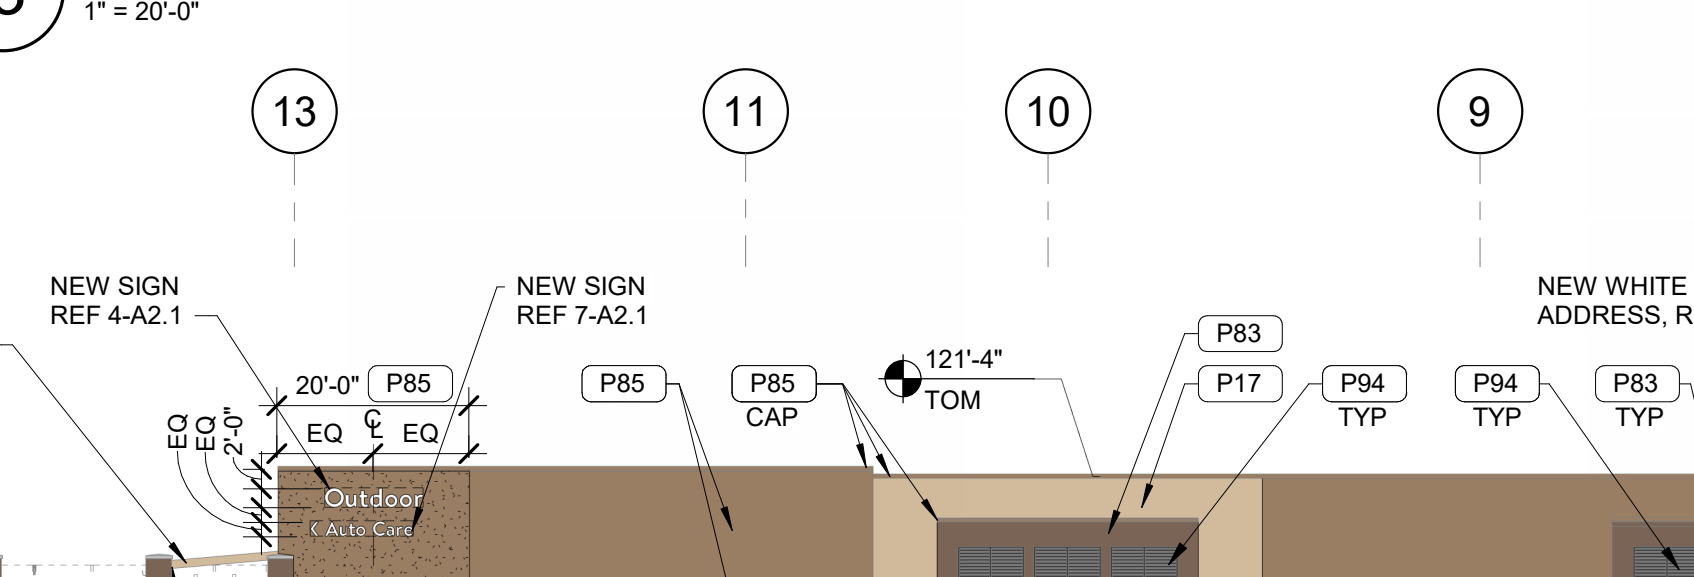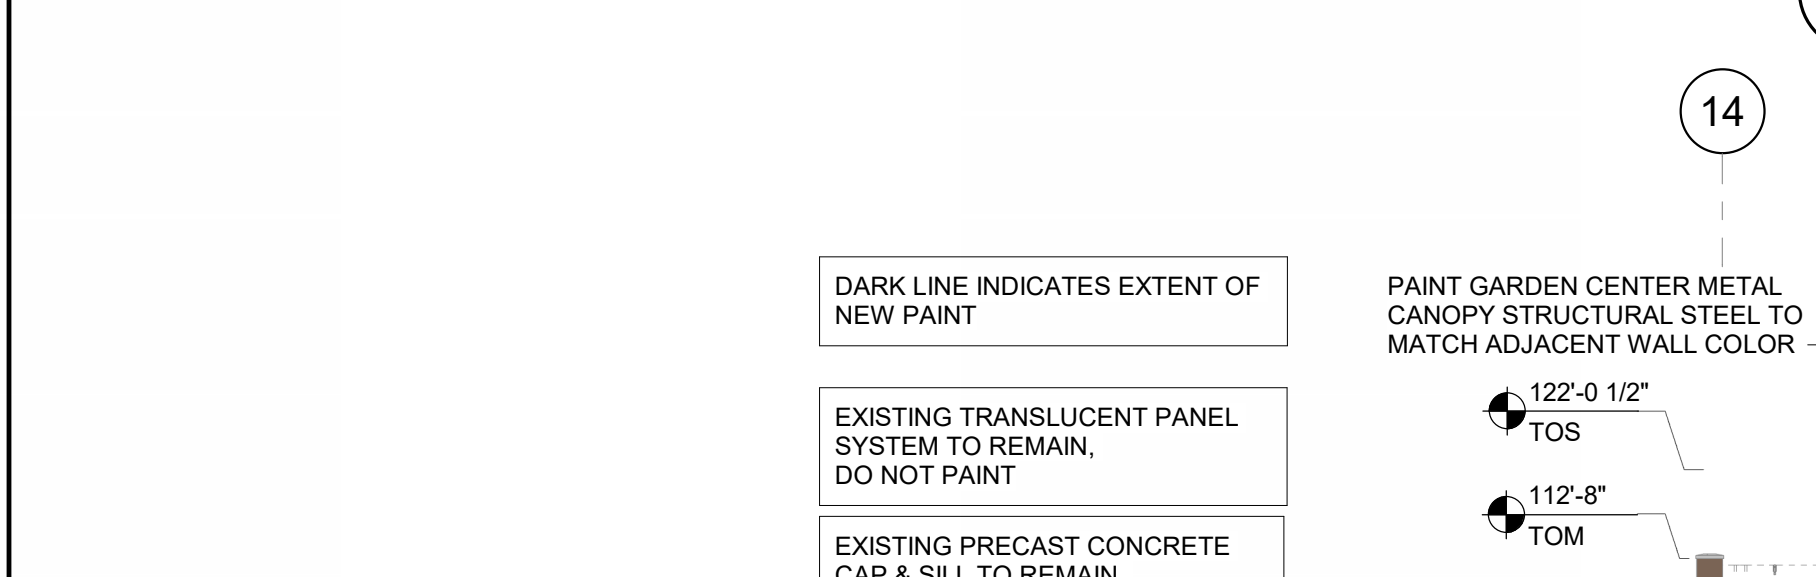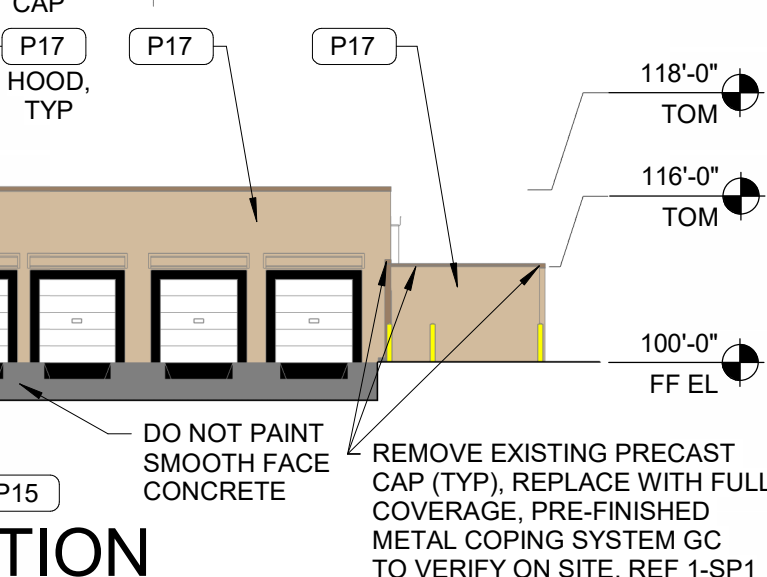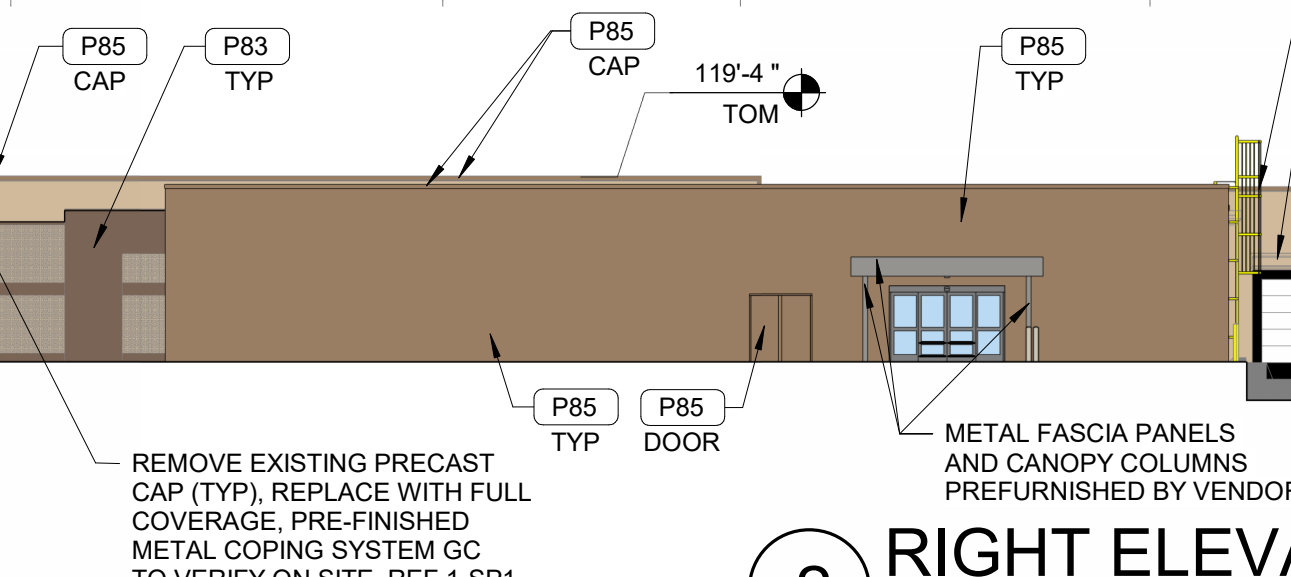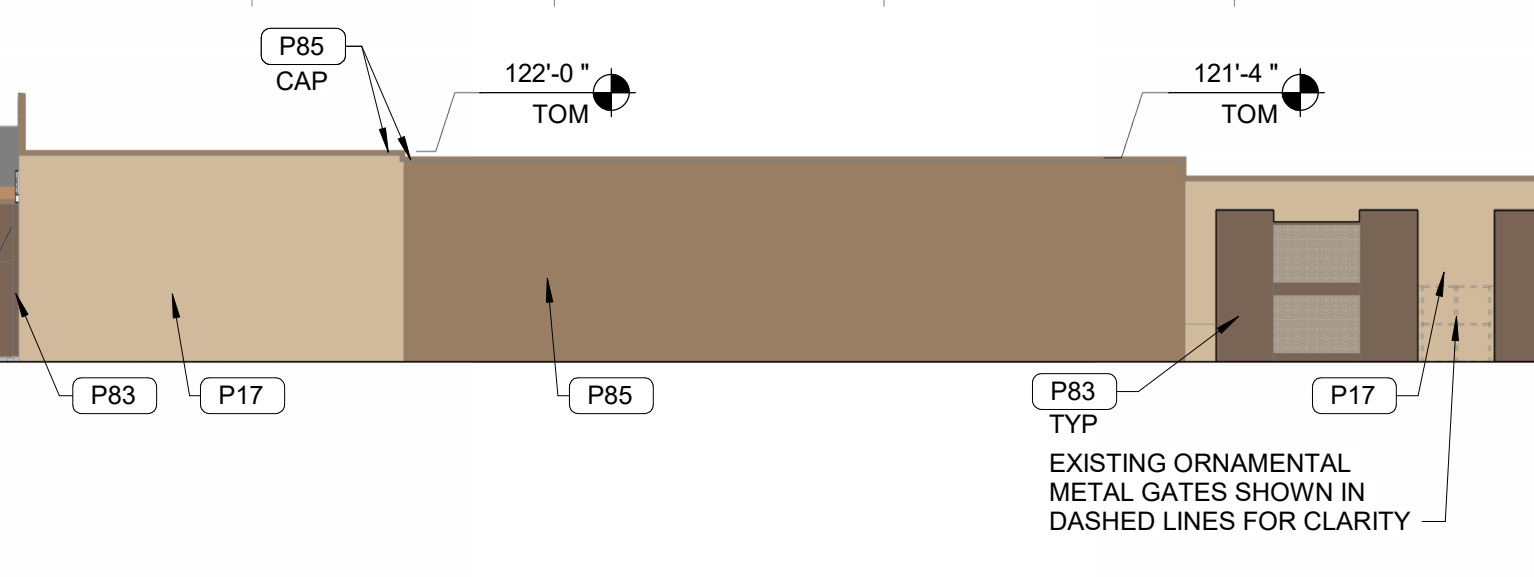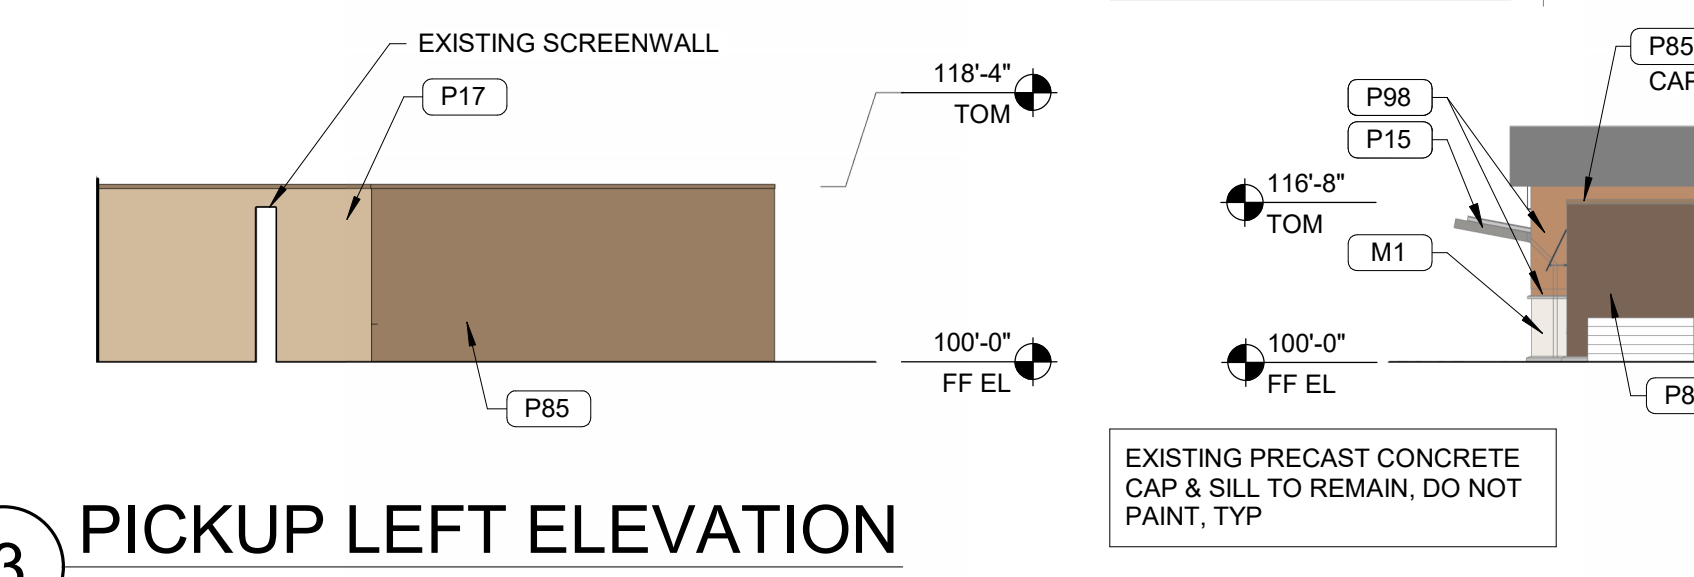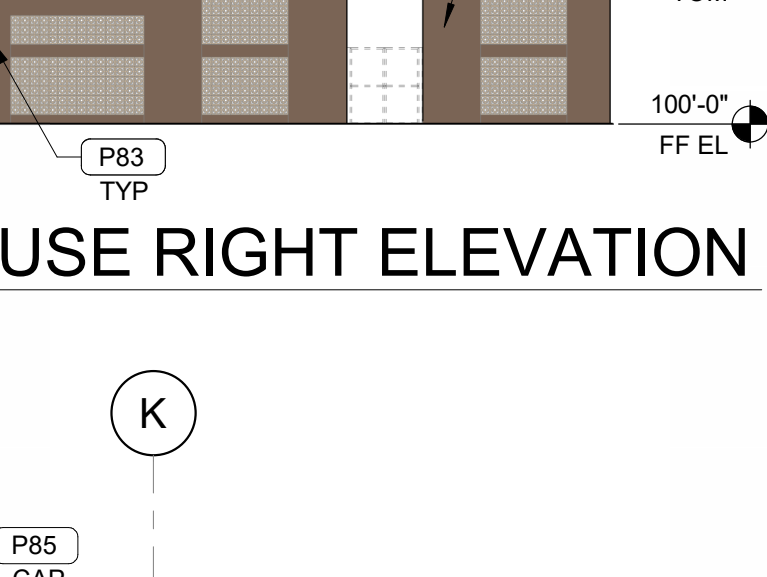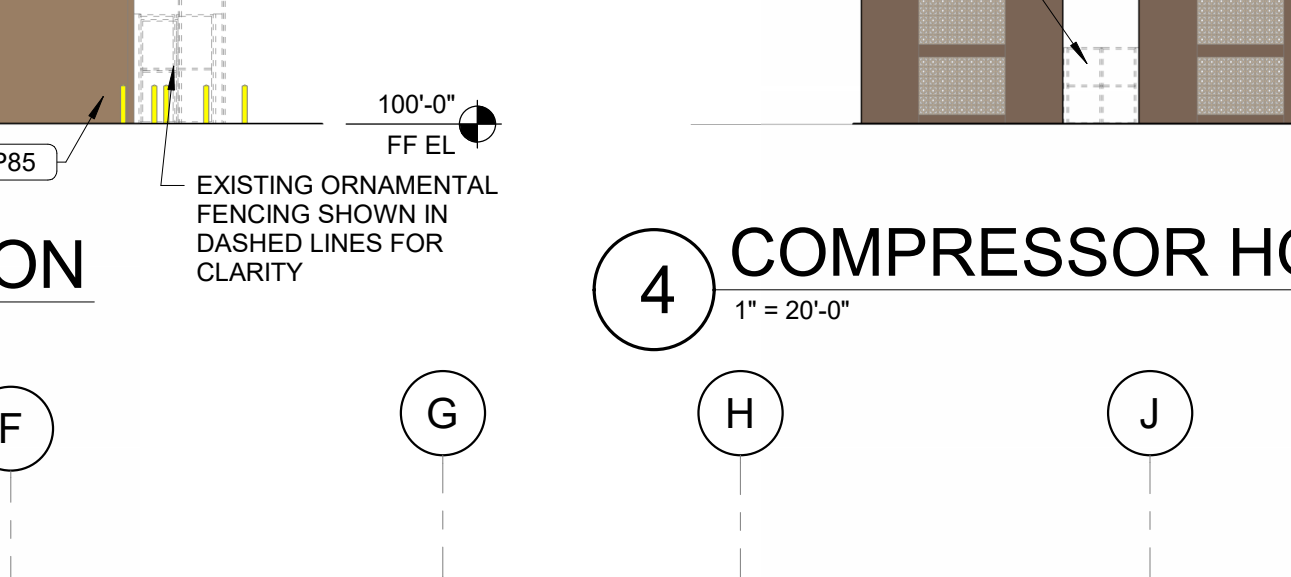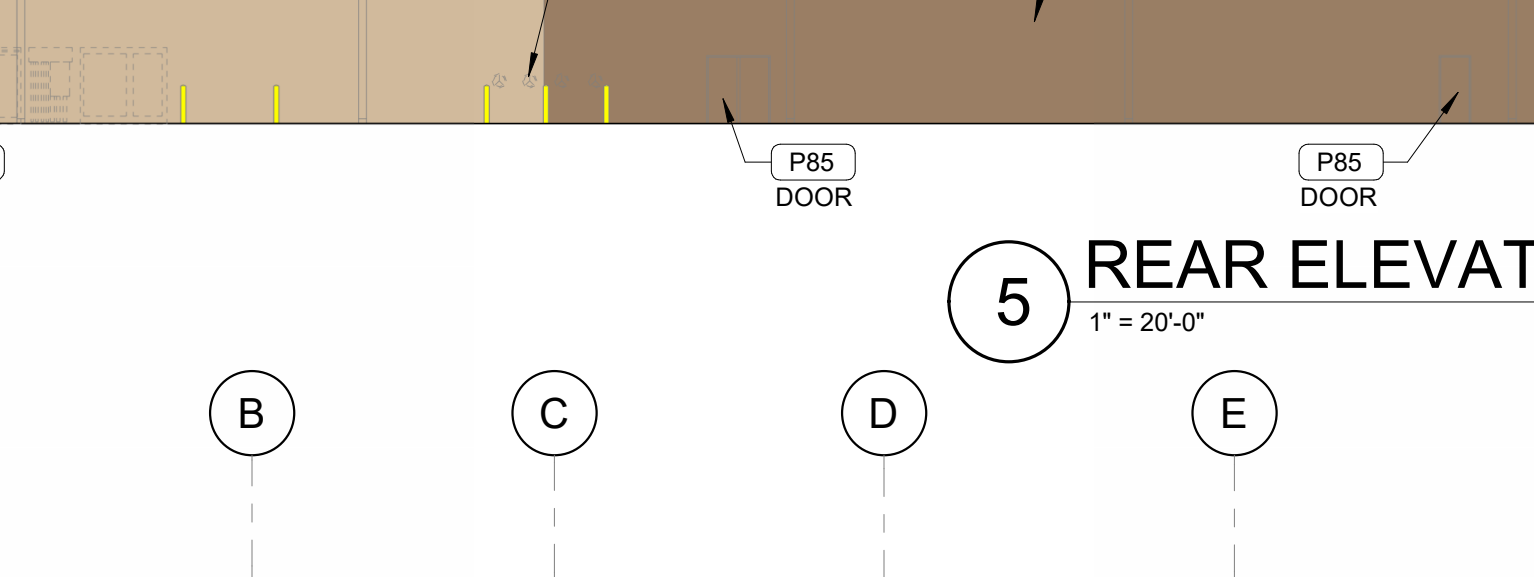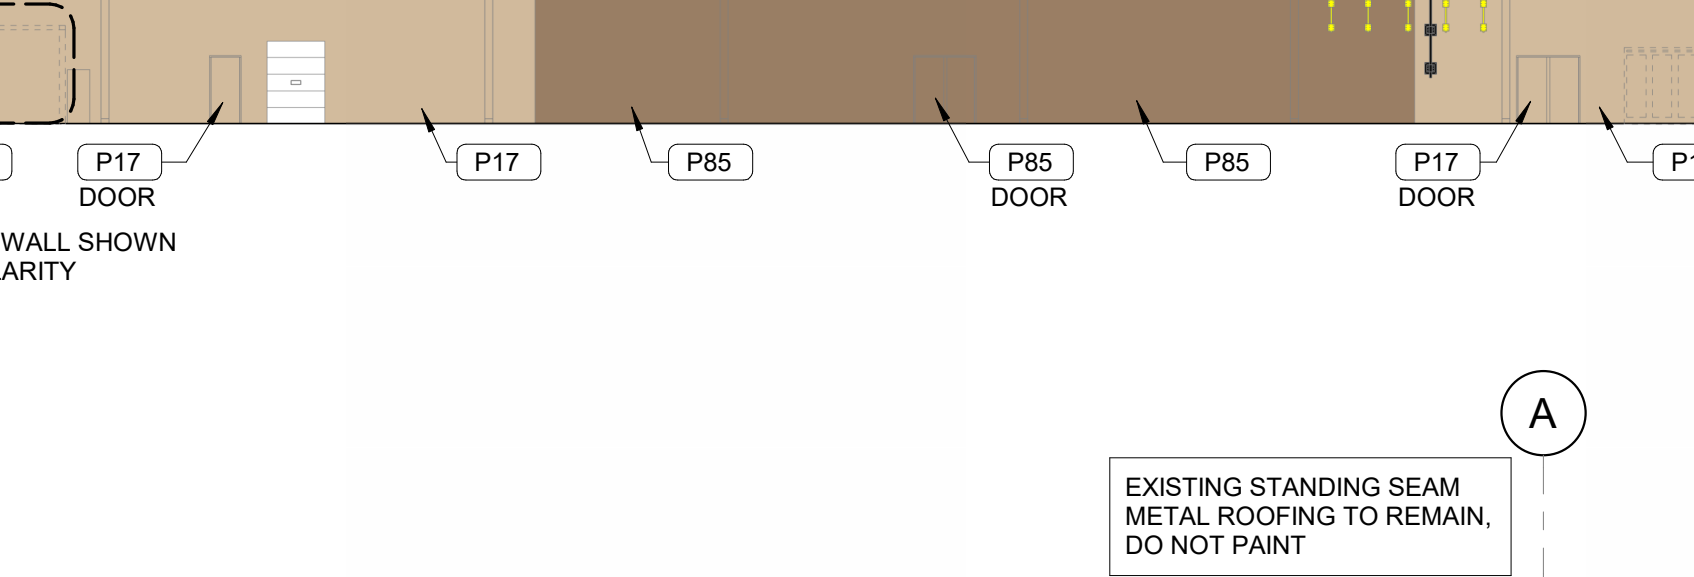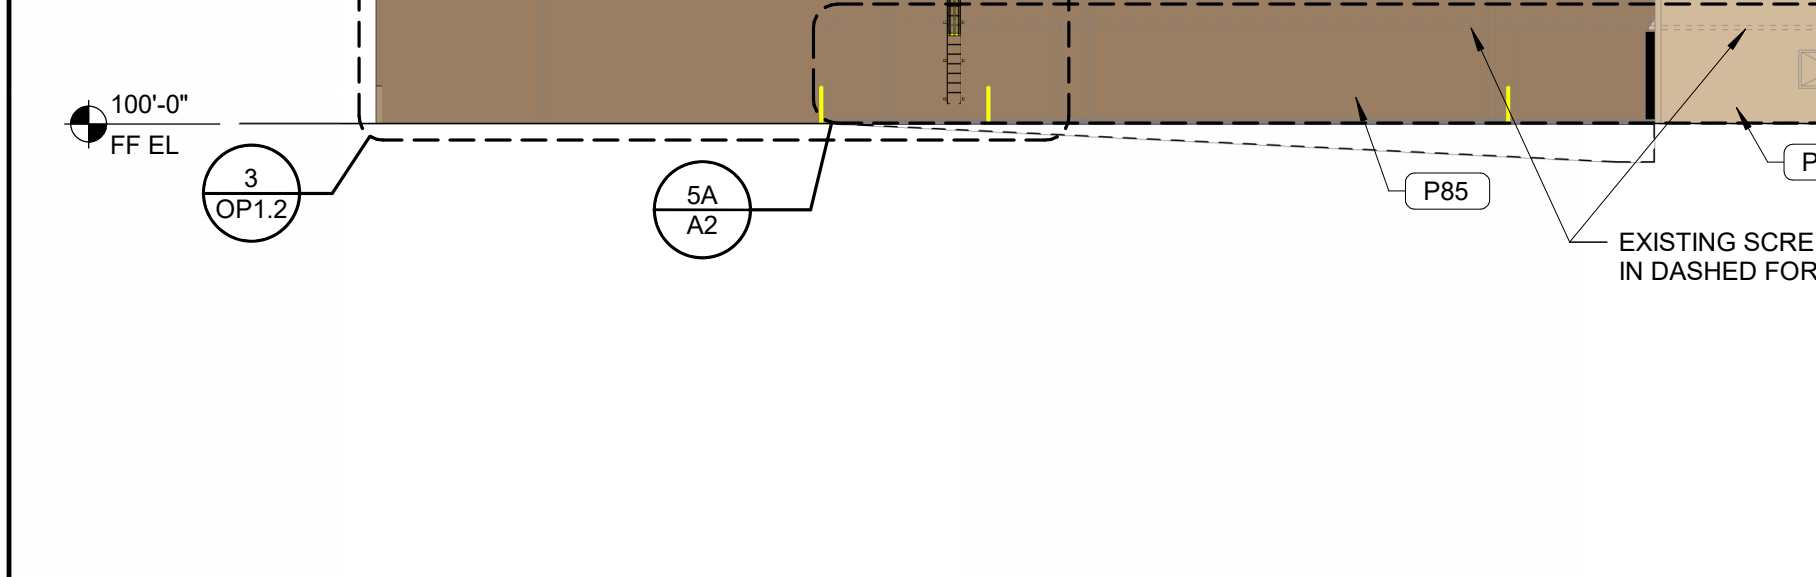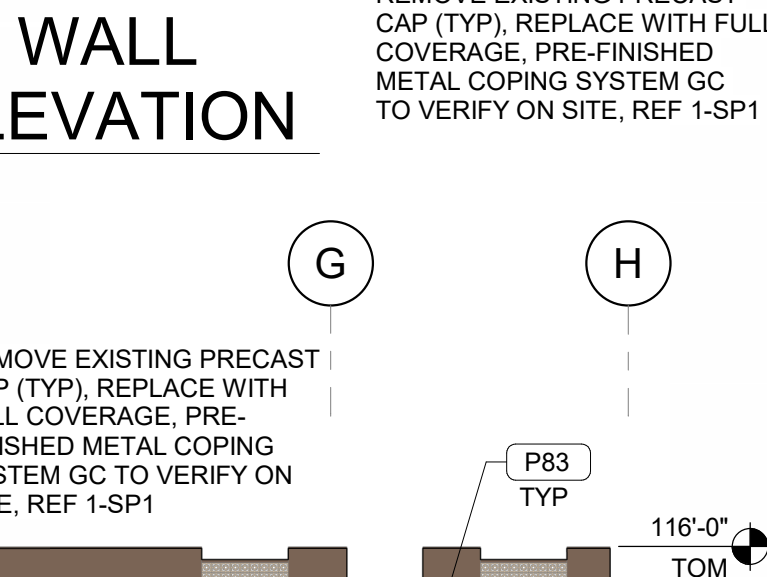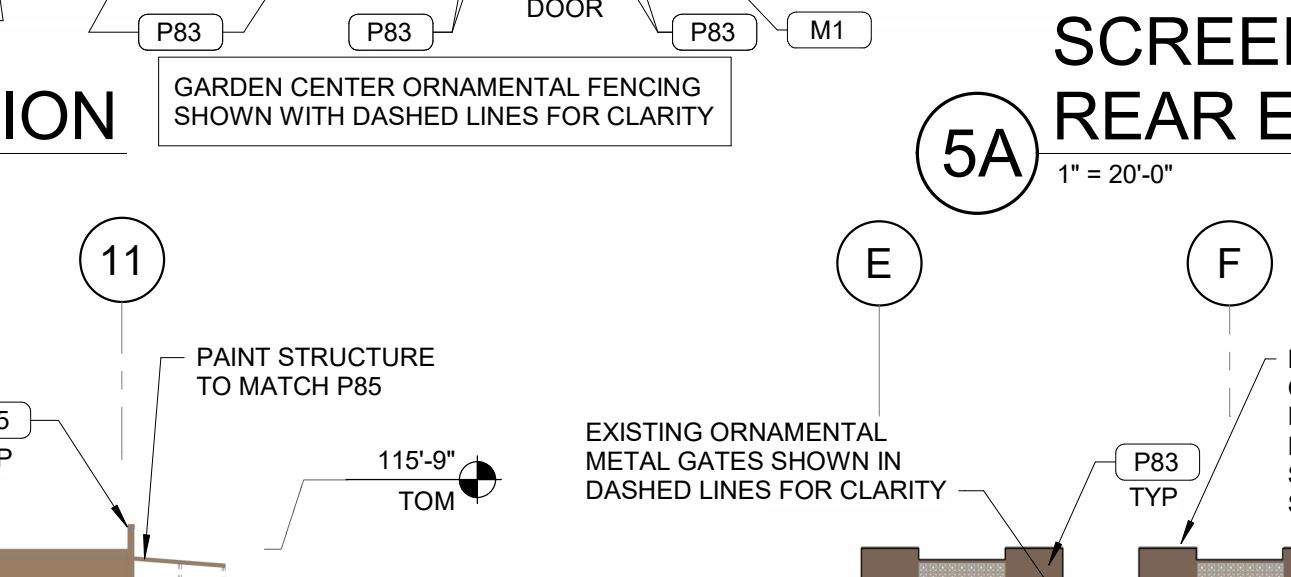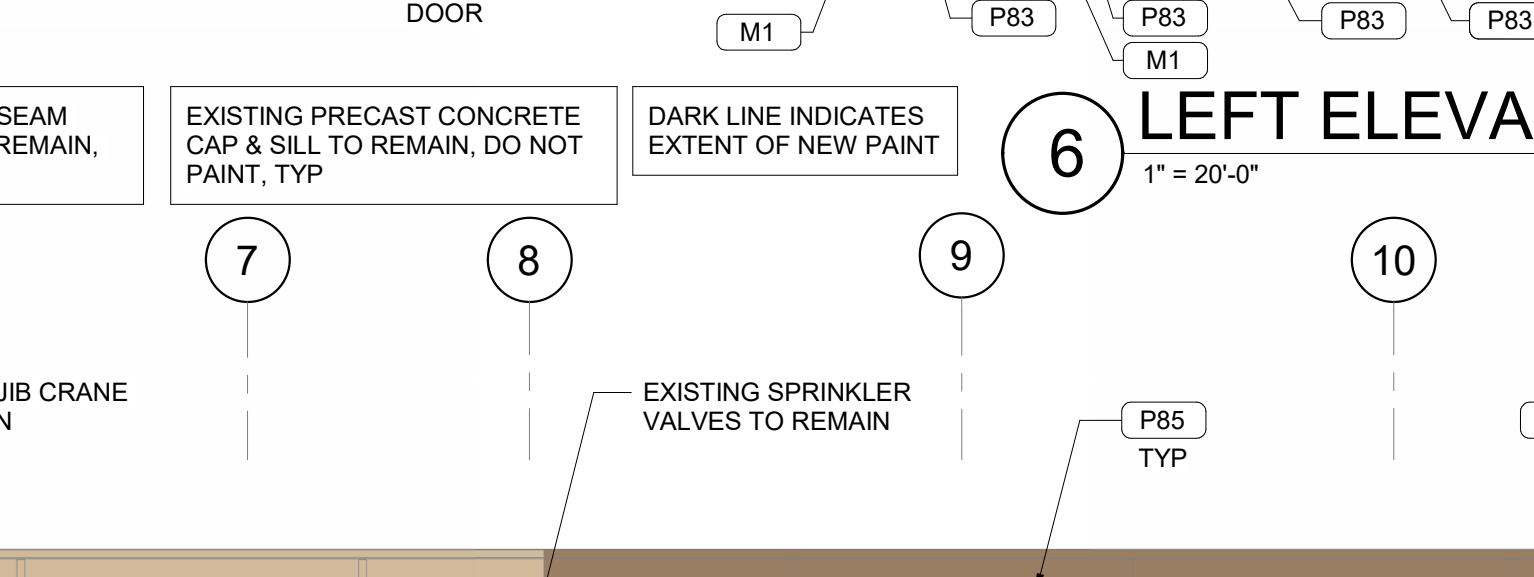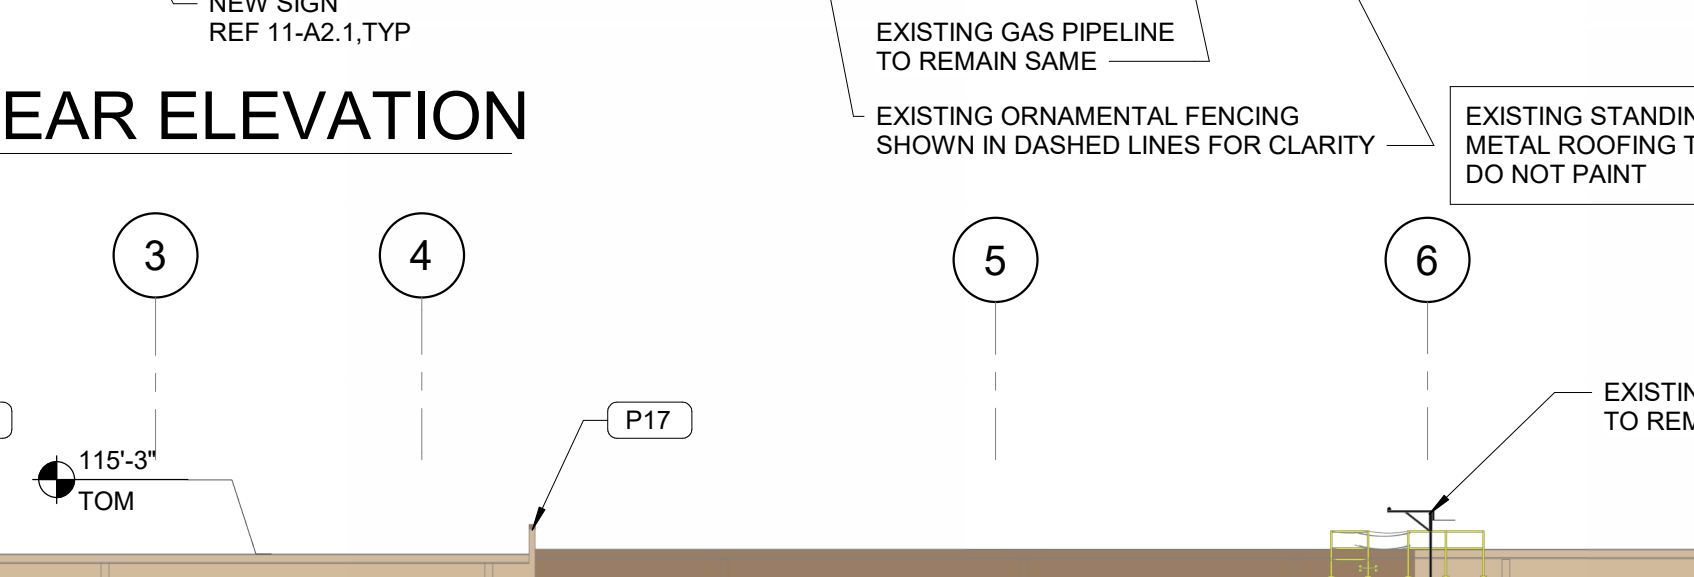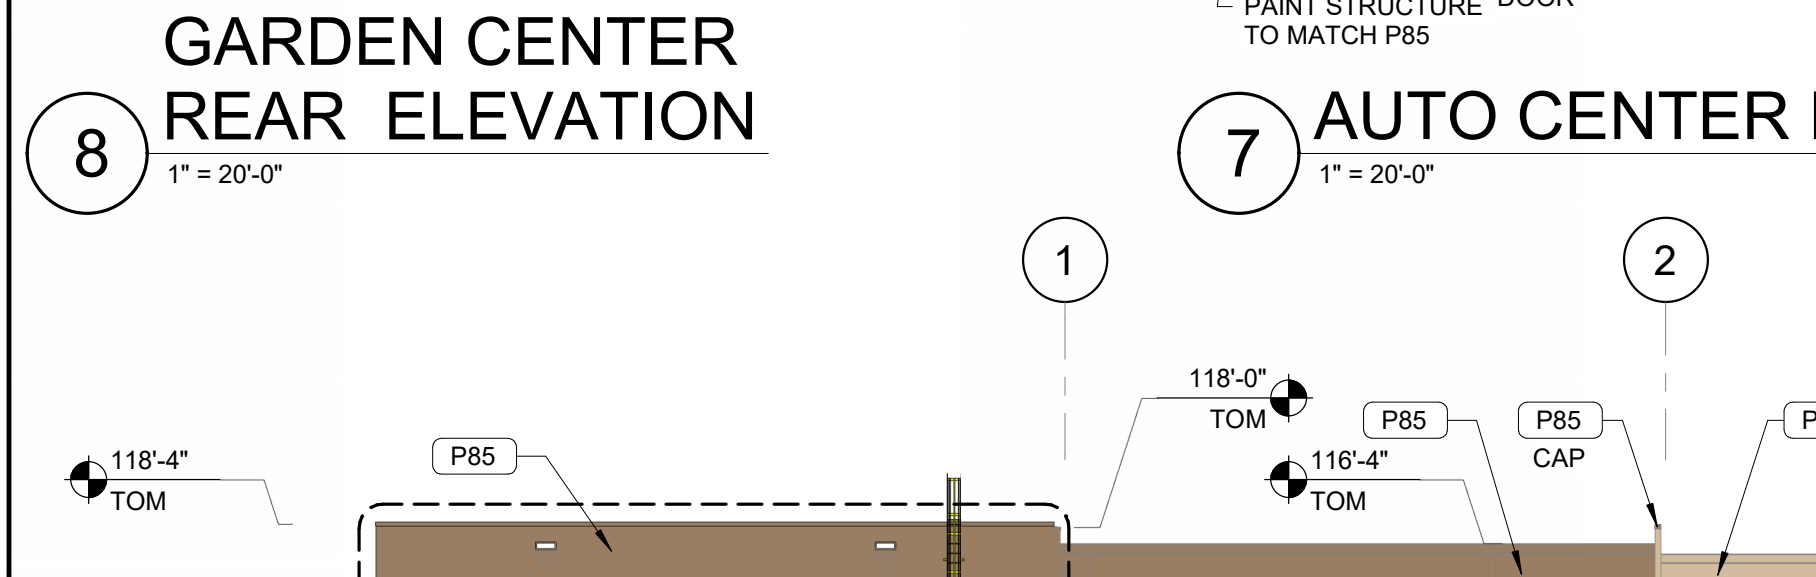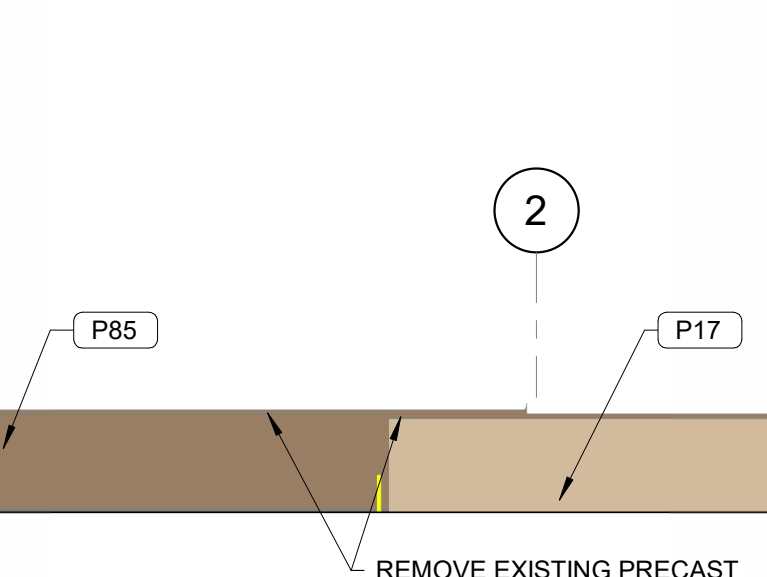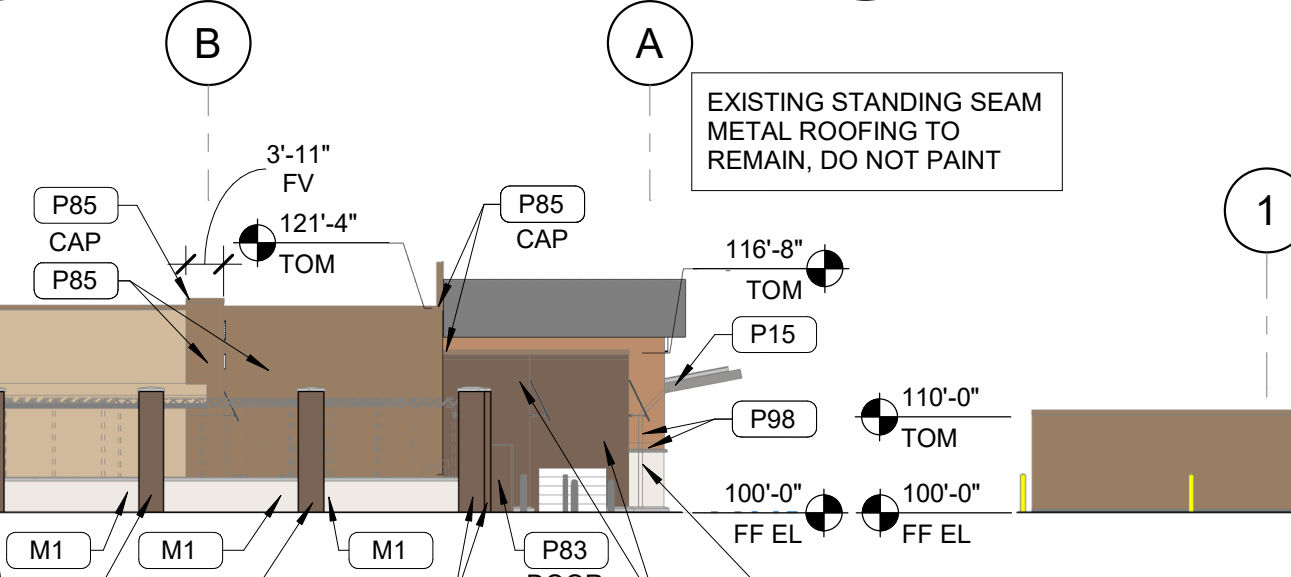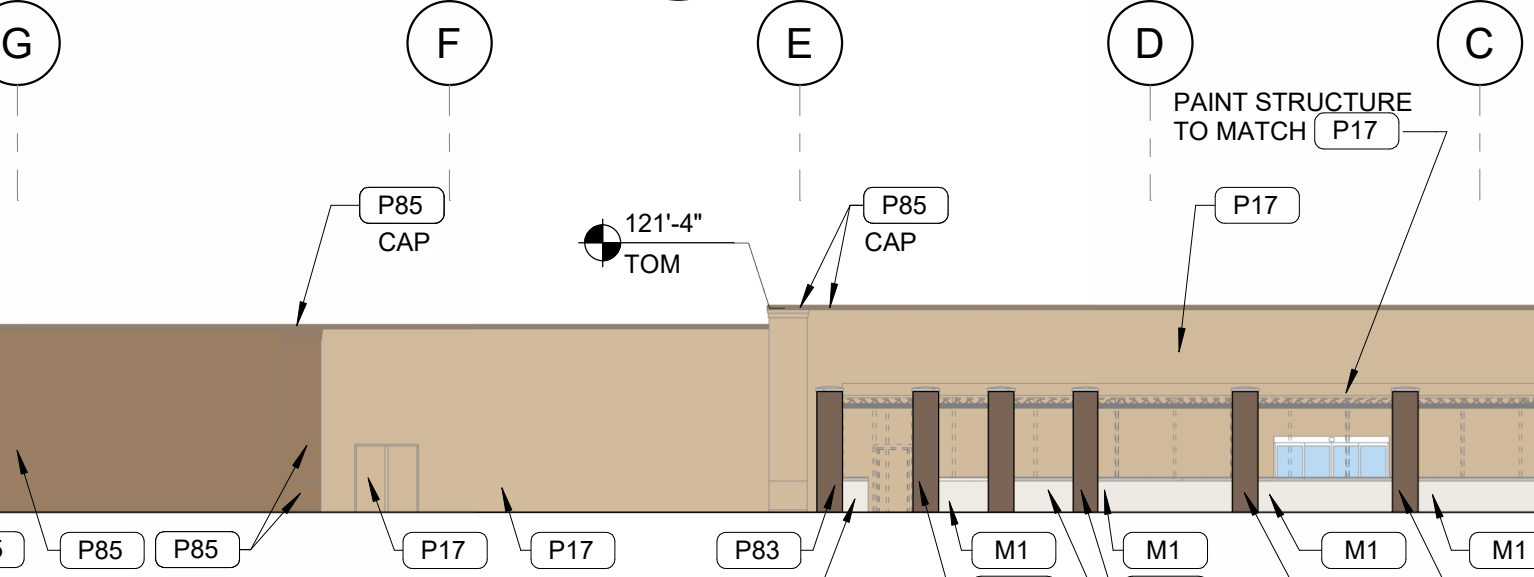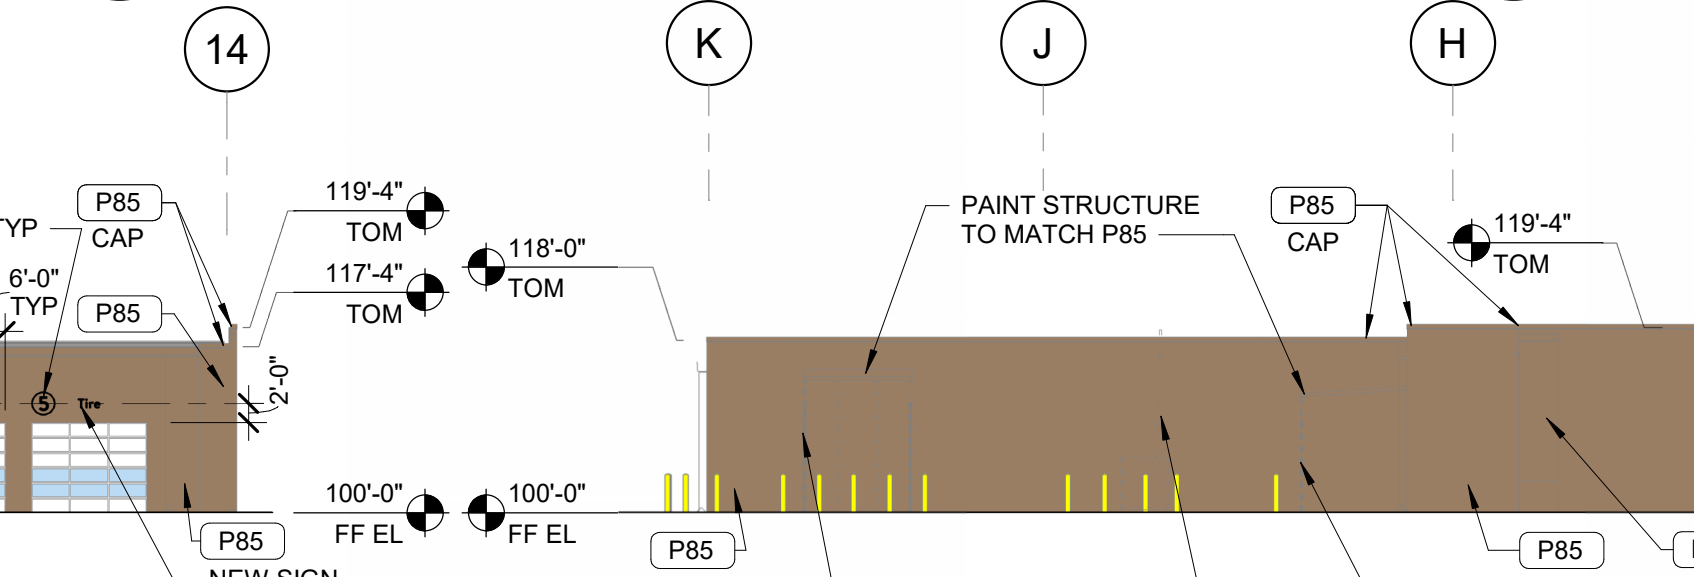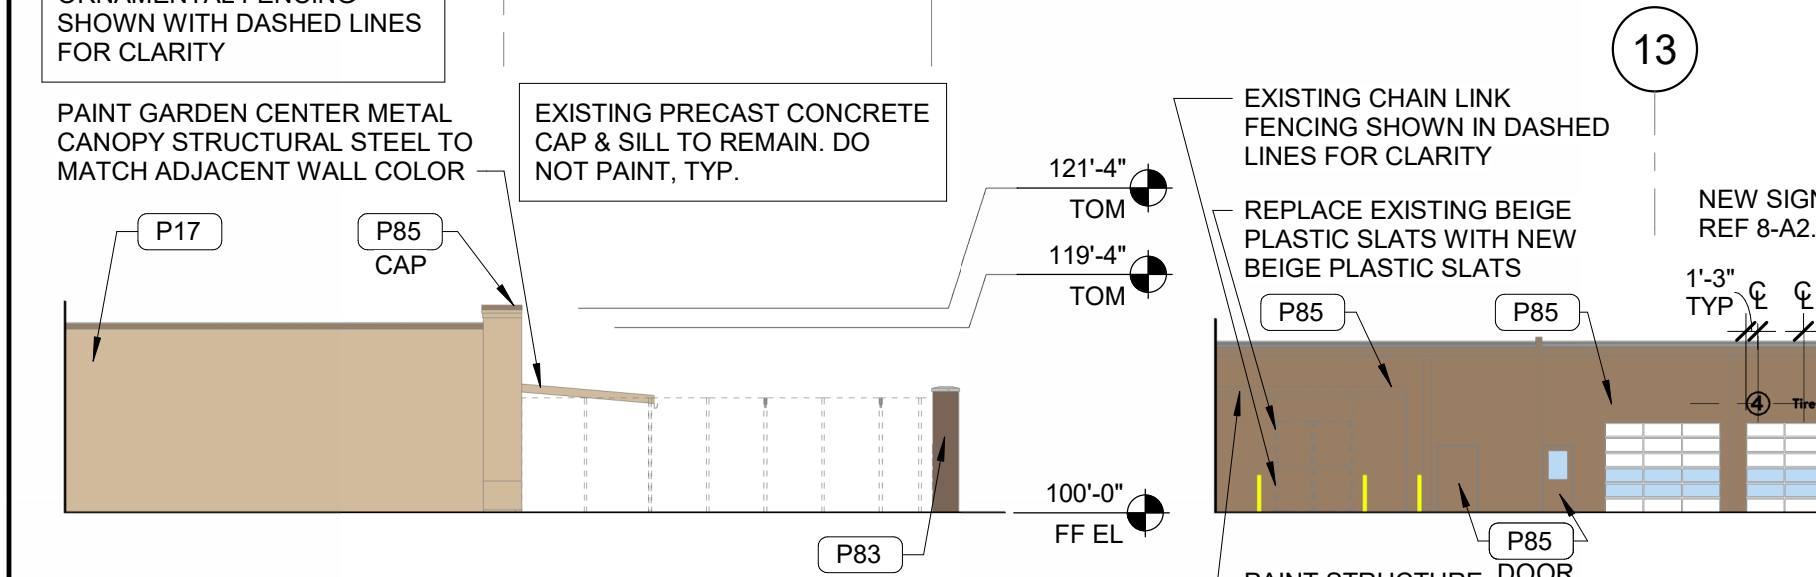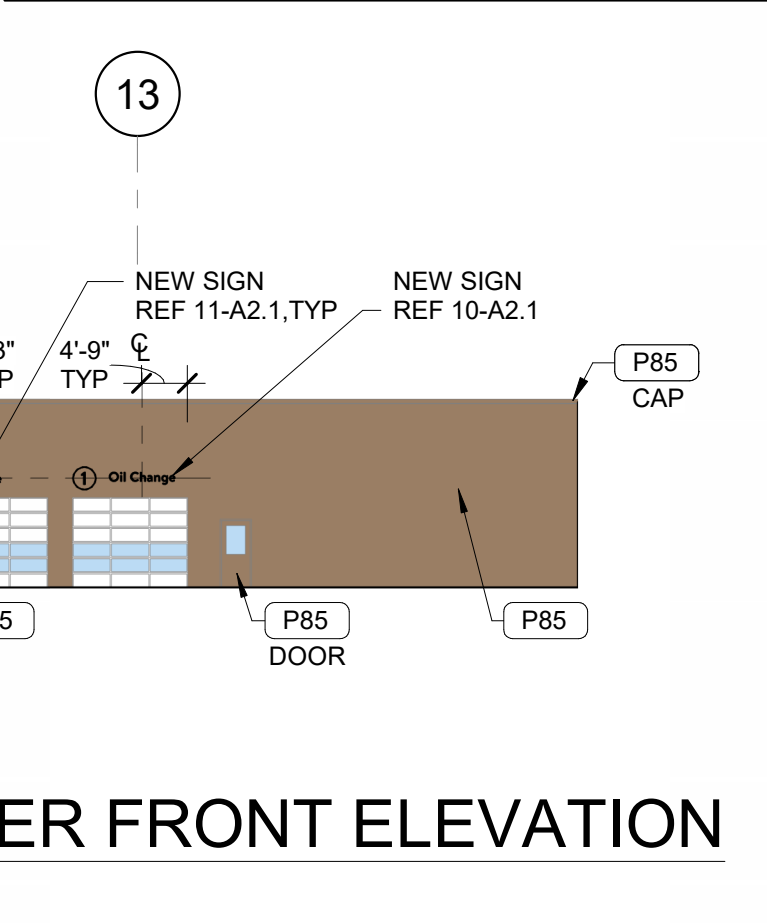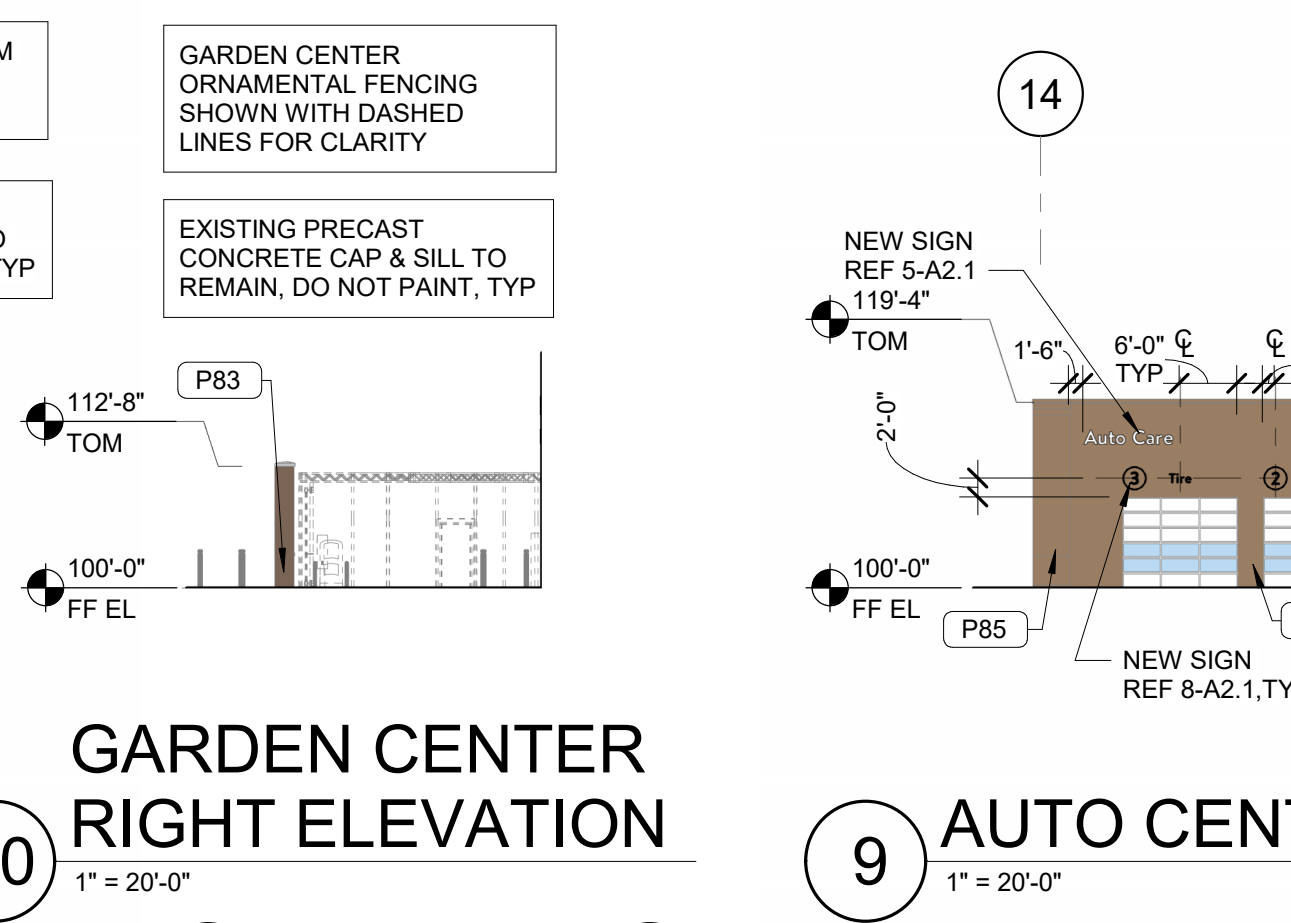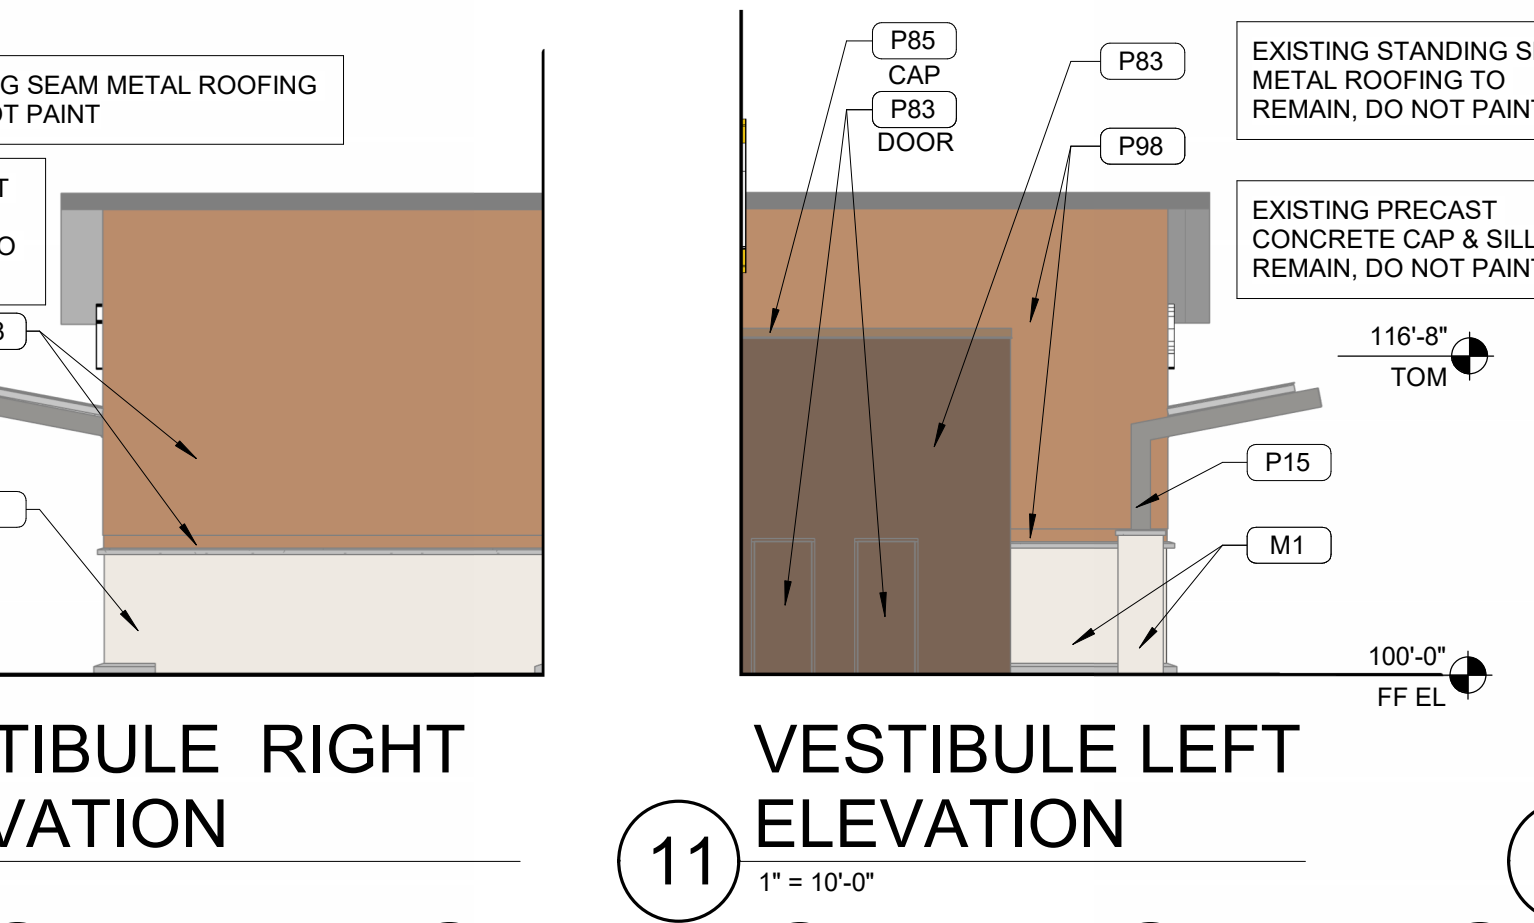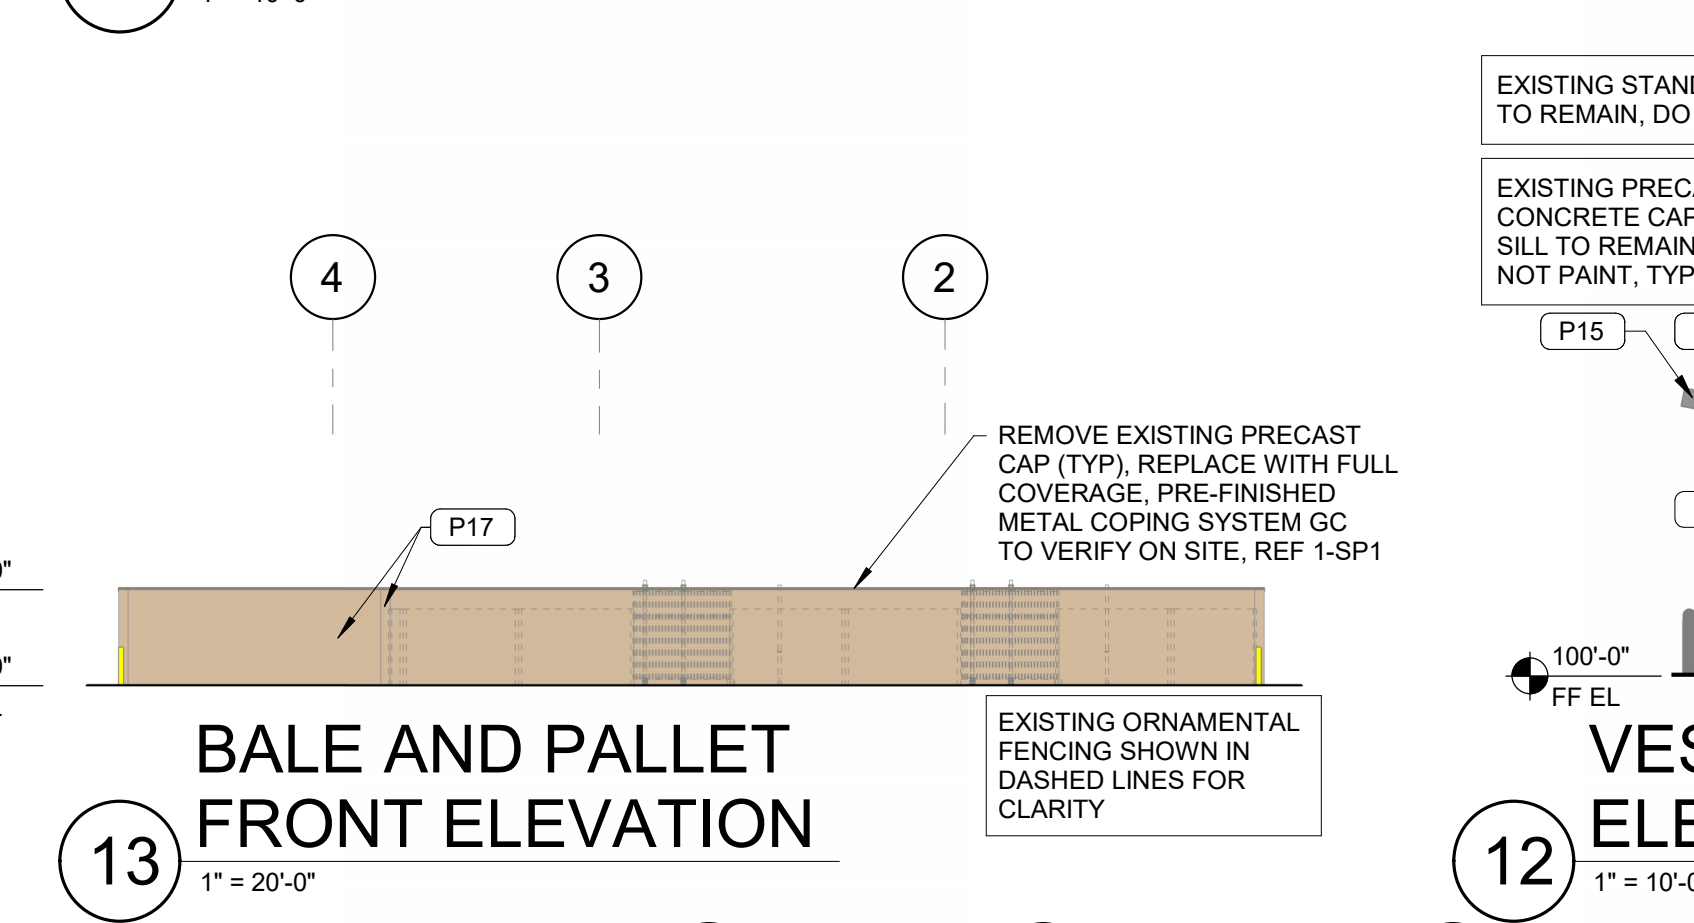

STIPULATION FOR REUSE: THIS DRAWING IS THE PROPERTY OF WALMART STORE DEVELOPMENT AND IS NOT TO BE REPRODUCED OR TRANSMITTED IN ANY FORM OR BY ANY MEANS, ELECTRONIC OR MECHANICAL, INCLUDING PHOTOCOPYING, RECORDING, OR BY ANY INFORMATION STORAGE AND RETRIEVAL SYSTEM. ANY UNAUTHORIZED REUSE OF THIS DRAWING IS STRICTLY PROHIBITED AND WILL BE PUNISHED TO THE FULL EXTENT OF THE LAW.



ISSUE BLOCK table with columns for issue number, description, and date.

CHECKED BY: SME DRAWN BY: TSP/PW/GJ PROTO CYCLE: 05/27/22 DOCUMENT DATE: 05/19/23

DOCUMENTS THAT DO NOT HAVE THE ARCHITECT OR ENGINEER OF RECORD SEAL AND SIGNATURE SHALL BE CONSIDERED NOT FOR CONSTRUCTION

EXTERIOR ELEVATIONS SHEET: A2