


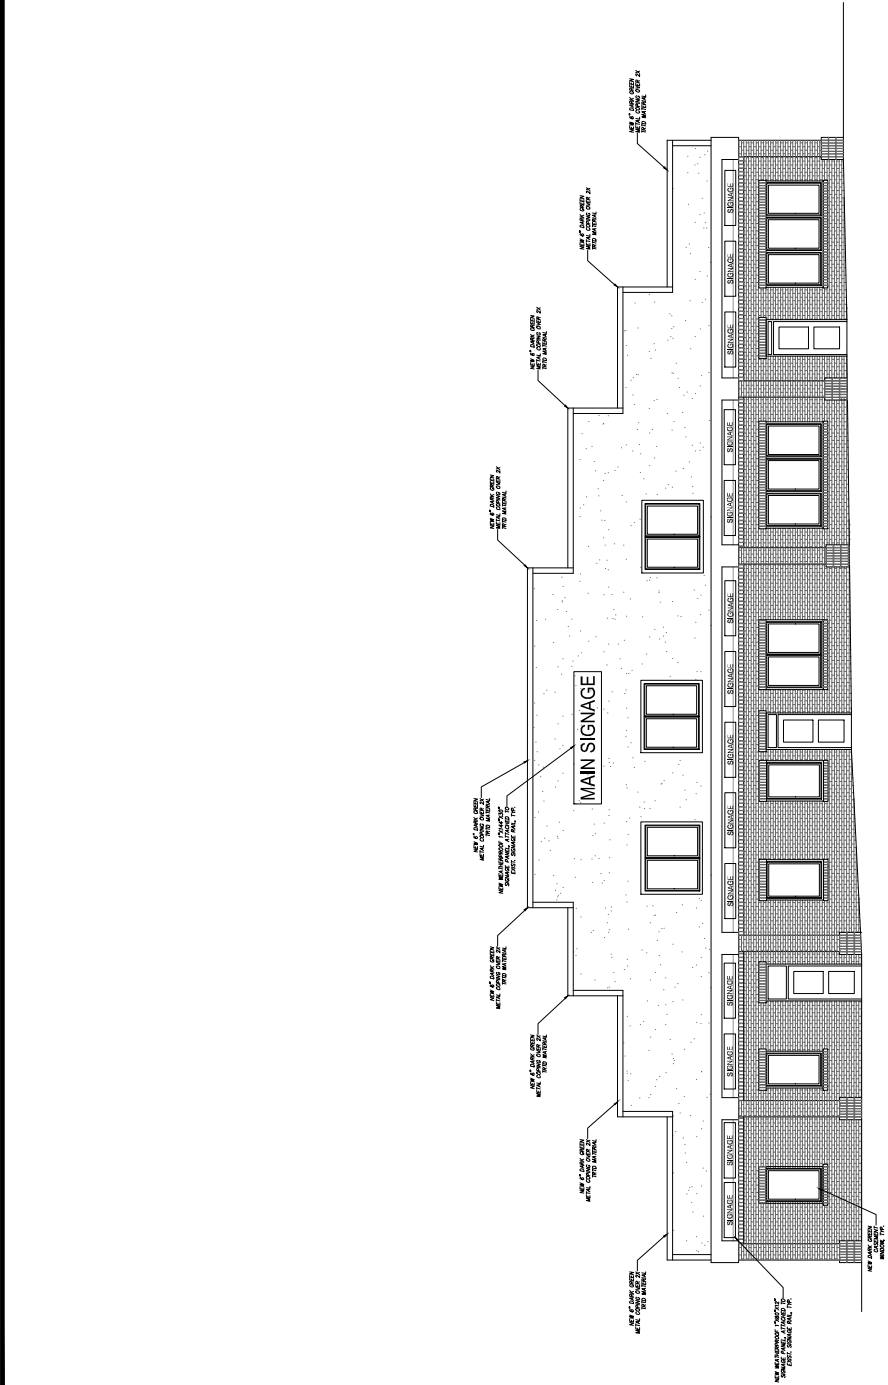

PROPOSED FRONT ELEVATION, OPTION 01

SCALE: 3/8"=1'-0"

VA DEPT. OF
CORRECTIONS A&R
30 ASHBY ST., WARRENTON
FAUQUIER COUNTY
VIRGINIA

PROPOSED FRONT ELEVATION
OPTION 01

DATE
09-08-22

SHEET NO.
A4.1

THIS DRAWING IS THE PROPERTY OF
S.E. Wagner, Architect
6691 Main St.
The Plains, VA 20198
P: 540.251.9770
F: 540.454.3686
swe@designdelivervirva.com
© 2022 S.E. WAGNER, ARCHITECT

17577 Niswan Commons Blvd.
Suite 205, Lewis, DE 19958
P: 302.745.8884
F: 302.745.3098
lyl@designdelivervirva.com

ISSUED FOR
REVIEW
04-18-2024

COMMONWEALTH OF VIRGINIA
STEPHEN WAGNER
NO. 011675
ARCHITECT
SEAL