


# TOWN OF WARRENTON ARCOLA Cell Towers Plat Page 3

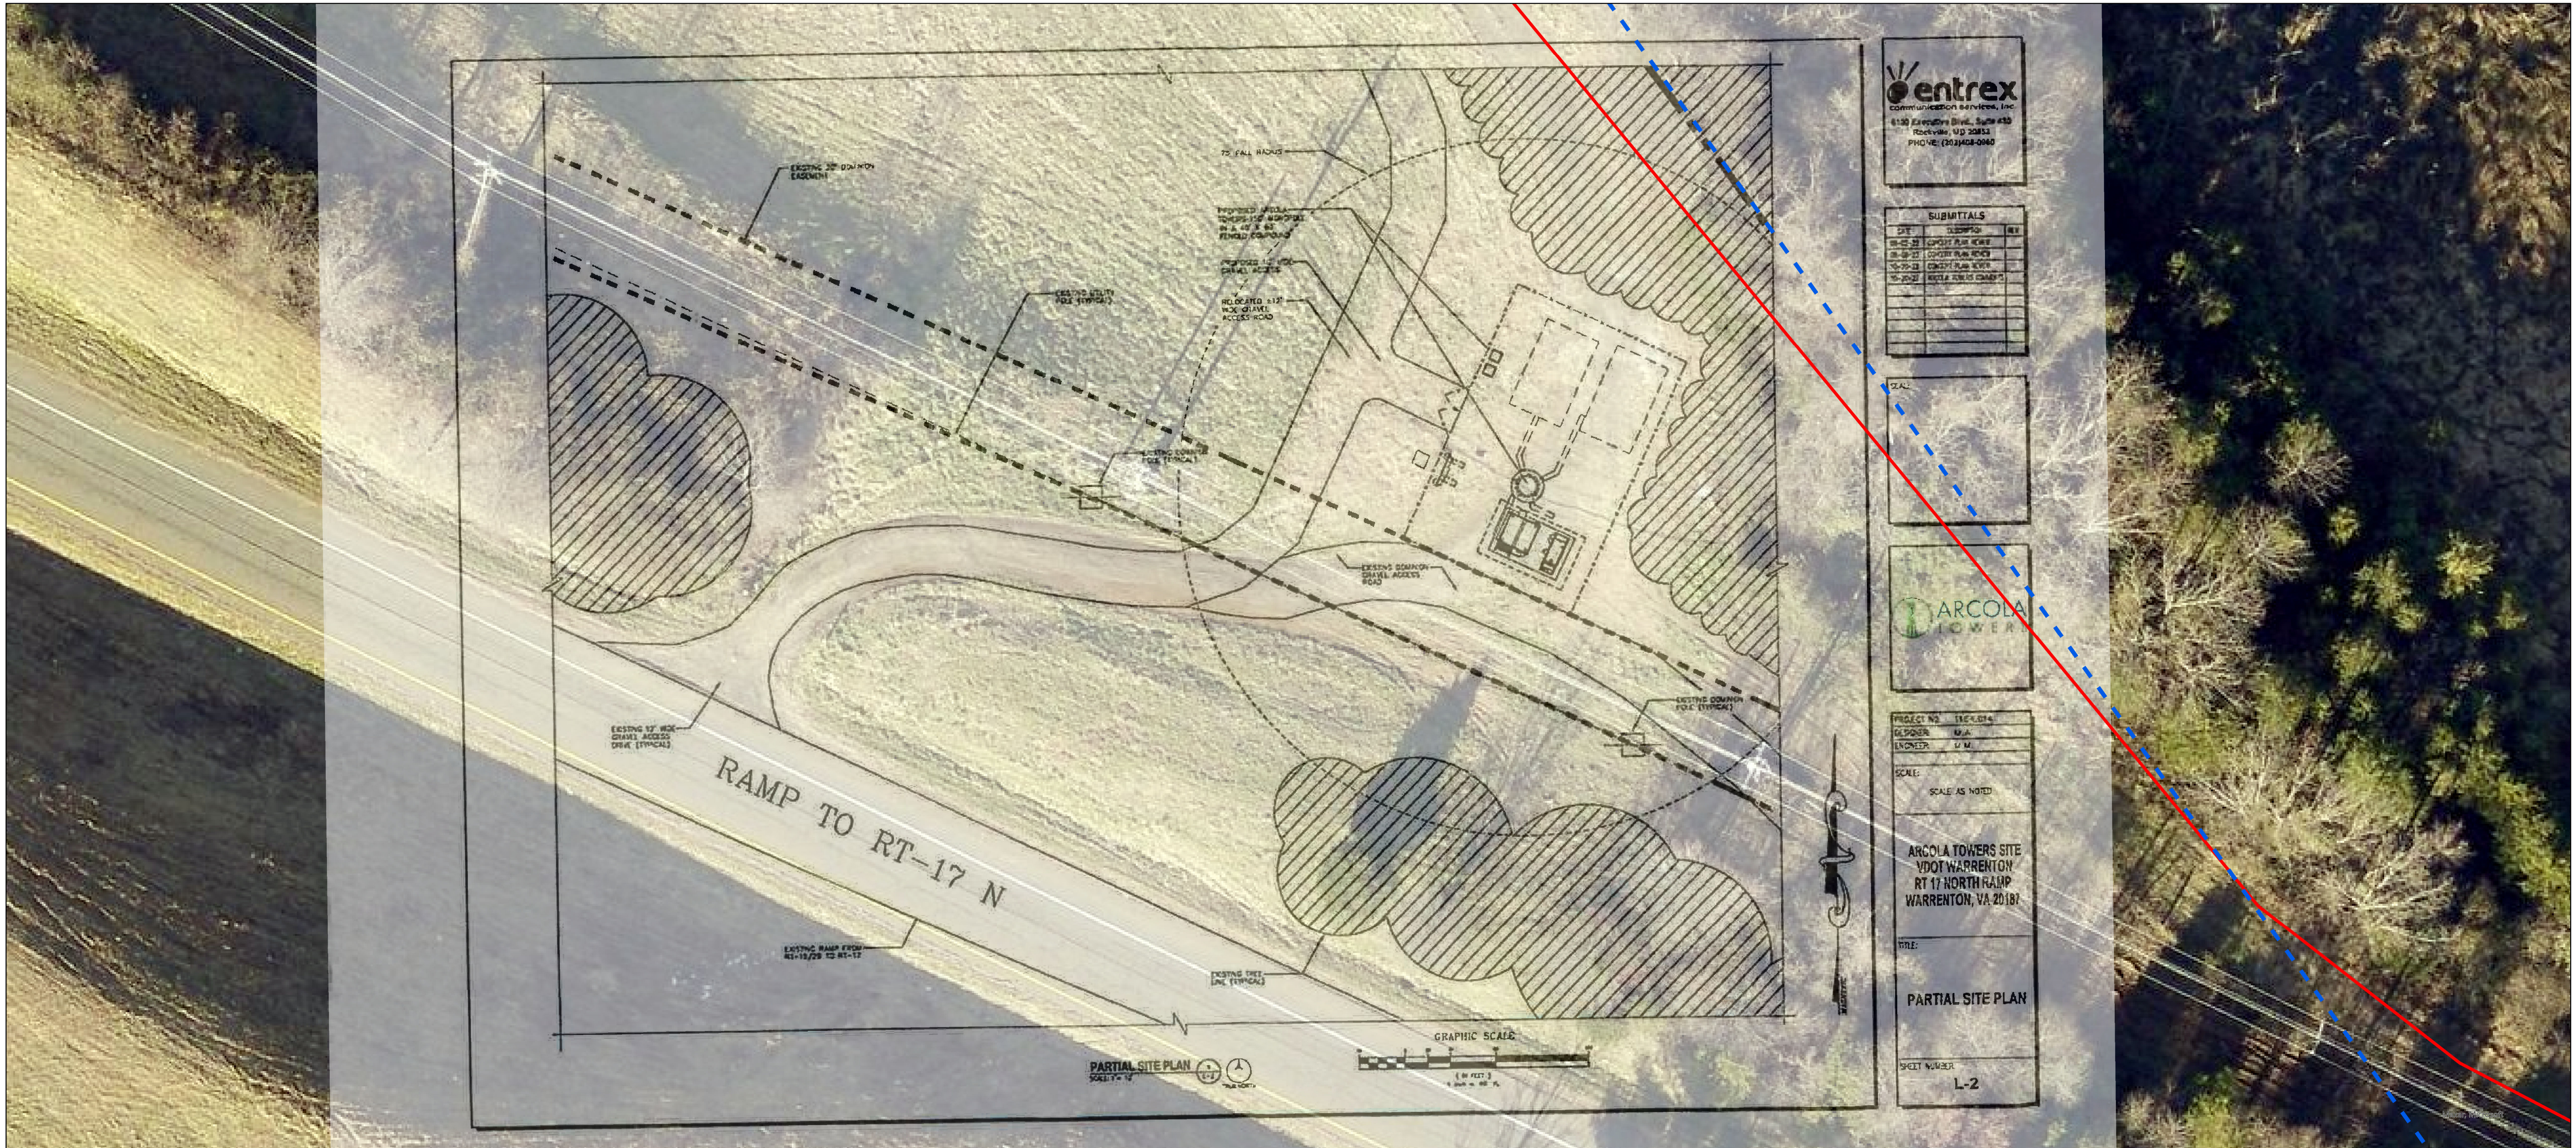

**entrex**  
 communication services, inc.  
 6150 Executive Blvd., Suite 430  
 Rockville, MD 20853  
 PHONE: (301)408-0960

SUBMITTALS		
DATE	DESCRIPTION	REV
06-05-23	SCHEMATIC REVIEW	
06-09-23	SCHEMATIC REVIEW	
06-29-23	SCHEMATIC REVIEW	
07-20-23	ARCOLA TOWERS SCHEMATIC	

SCALE:	
--------	--



PROJECT NO: 18E-014  
 DESIGNER: M.A.  
 ENGINEER: D.W.  
 SCALE: SCALE AS NOTED

ARCOLA TOWERS SITE  
 YDOT WARRENTON  
 RT 17 NORTH RAMP  
 WARRENTON, VA 20181

TITLE:  
**PARTIAL SITE PLAN**

SHEET NUMBER:  
**L-2**

**Legend**  
 - - - - Town of Warrenton Boundary  
 [Red Outline] Tax Parcel

July 21, 2023  
 Source: Town of Warrenton & Fauquier County

0    0.01    0.01  
 Miles