

HARWOOD

civil • landscape architecture
structural • mechanical • electrical
plumbing / fire protection • security
lighting design • telecommunications

255 North 21st Street,
Milwaukee, Wisconsin 53233
414.475.5554 • hecl.com

Project Name:
Gateway Drive
Subdivision

Client:

Issuance:

Scale: 1" = 20'




Date: 12/5/2025

Project Number:
25-1207.00


Sheet Name:
SITE PLAN

Sheet Number:
C1.10

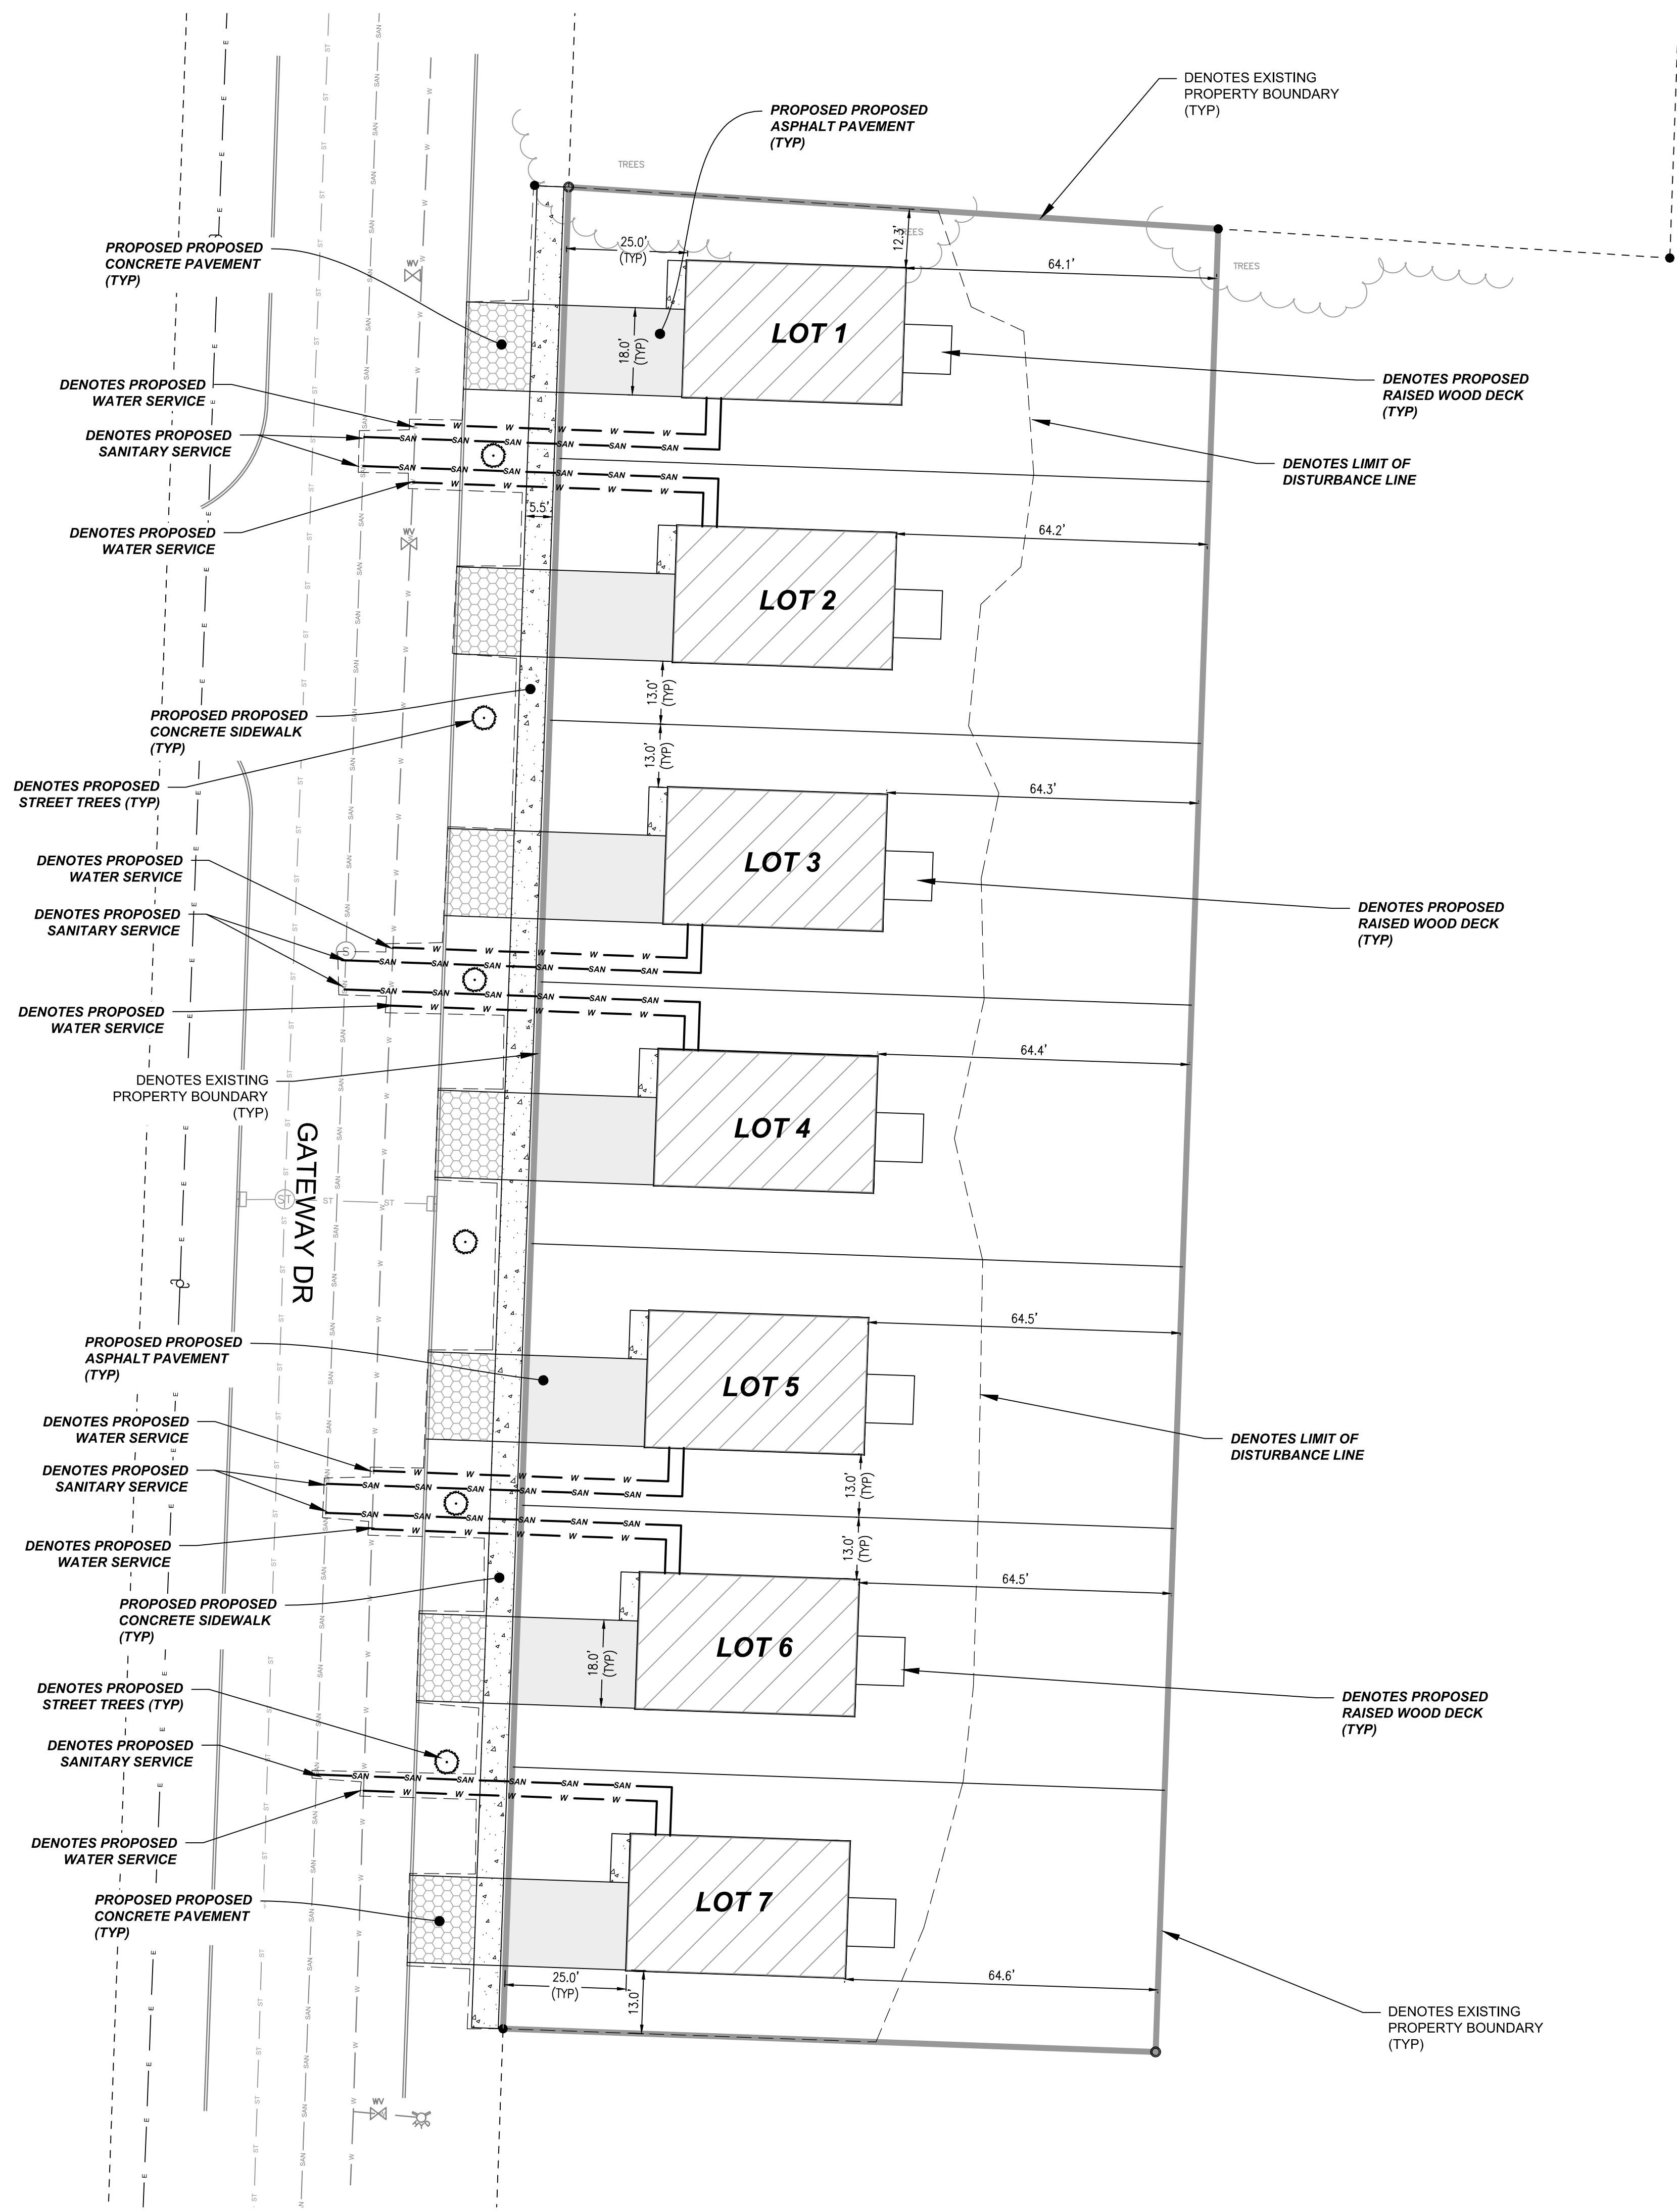


HATCH LEGEND	
	PROPOSED CONCRETE SIDEWALK
	PROPOSED REGULAR DUTY ASPHALT PAVEMENT
	PROPOSED CONCRETE PAVEMENT

SITE CALCULATION TABLE	
TOTAL SITE AREA	1.166 AC
TOTAL DISTURBED AREA	0.930 AC
EXISTING IMPERVIOUS AREA	0.000 AC
PROPOSED IMPERVIOUS AREA	0.372 AC

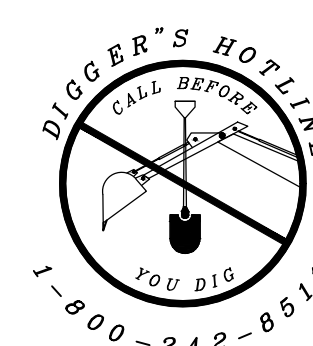

IN ACCORDANCE WITH WISCONSIN STATUTE 182.0175, DAMAGE TO TRANSMISSION FACILITIES, EXCAVATOR SHALL BE SOLELY RESPONSIBLE TO PROVIDE ADVANCE NOTICE TO THE DESIGNATED "ONE CALL SYSTEM" NOT LESS THAN THREE WORKING DAYS PRIOR TO COMMENCEMENT OF ANY EXCAVATION REQUIRED TO PERFORM WORK CONTAINED ON THESE DRAWINGS, AND FURTHER, EXCAVATOR SHALL COMPLY WITH ALL OTHER REQUIREMENTS OF THIS STATUTE RELATIVE TO EXCAVATOR'S WORK.

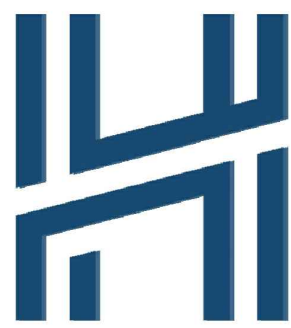

HARWOOD

civil · landscape architecture
structural · mechanical · electrical
plumbing / fire protection · security
lighting design · telecommunications

255 North 21st Street,
Milwaukee, Wisconsin 53233
414.475.5554 • hecl.com

Project Name:
Gateway Drive
Subdivision

Client:

Issuance:

Scale: 1" = 20'



Date: 12/5/2025



Project Number:
25-1207.00

Sheet Name:
GRADING PLAN

Sheet Number:

C1.20

© Copyright 2024

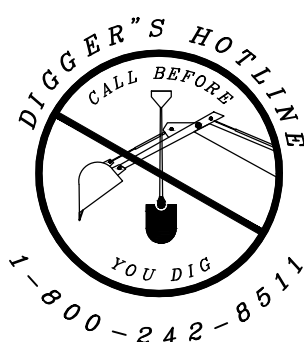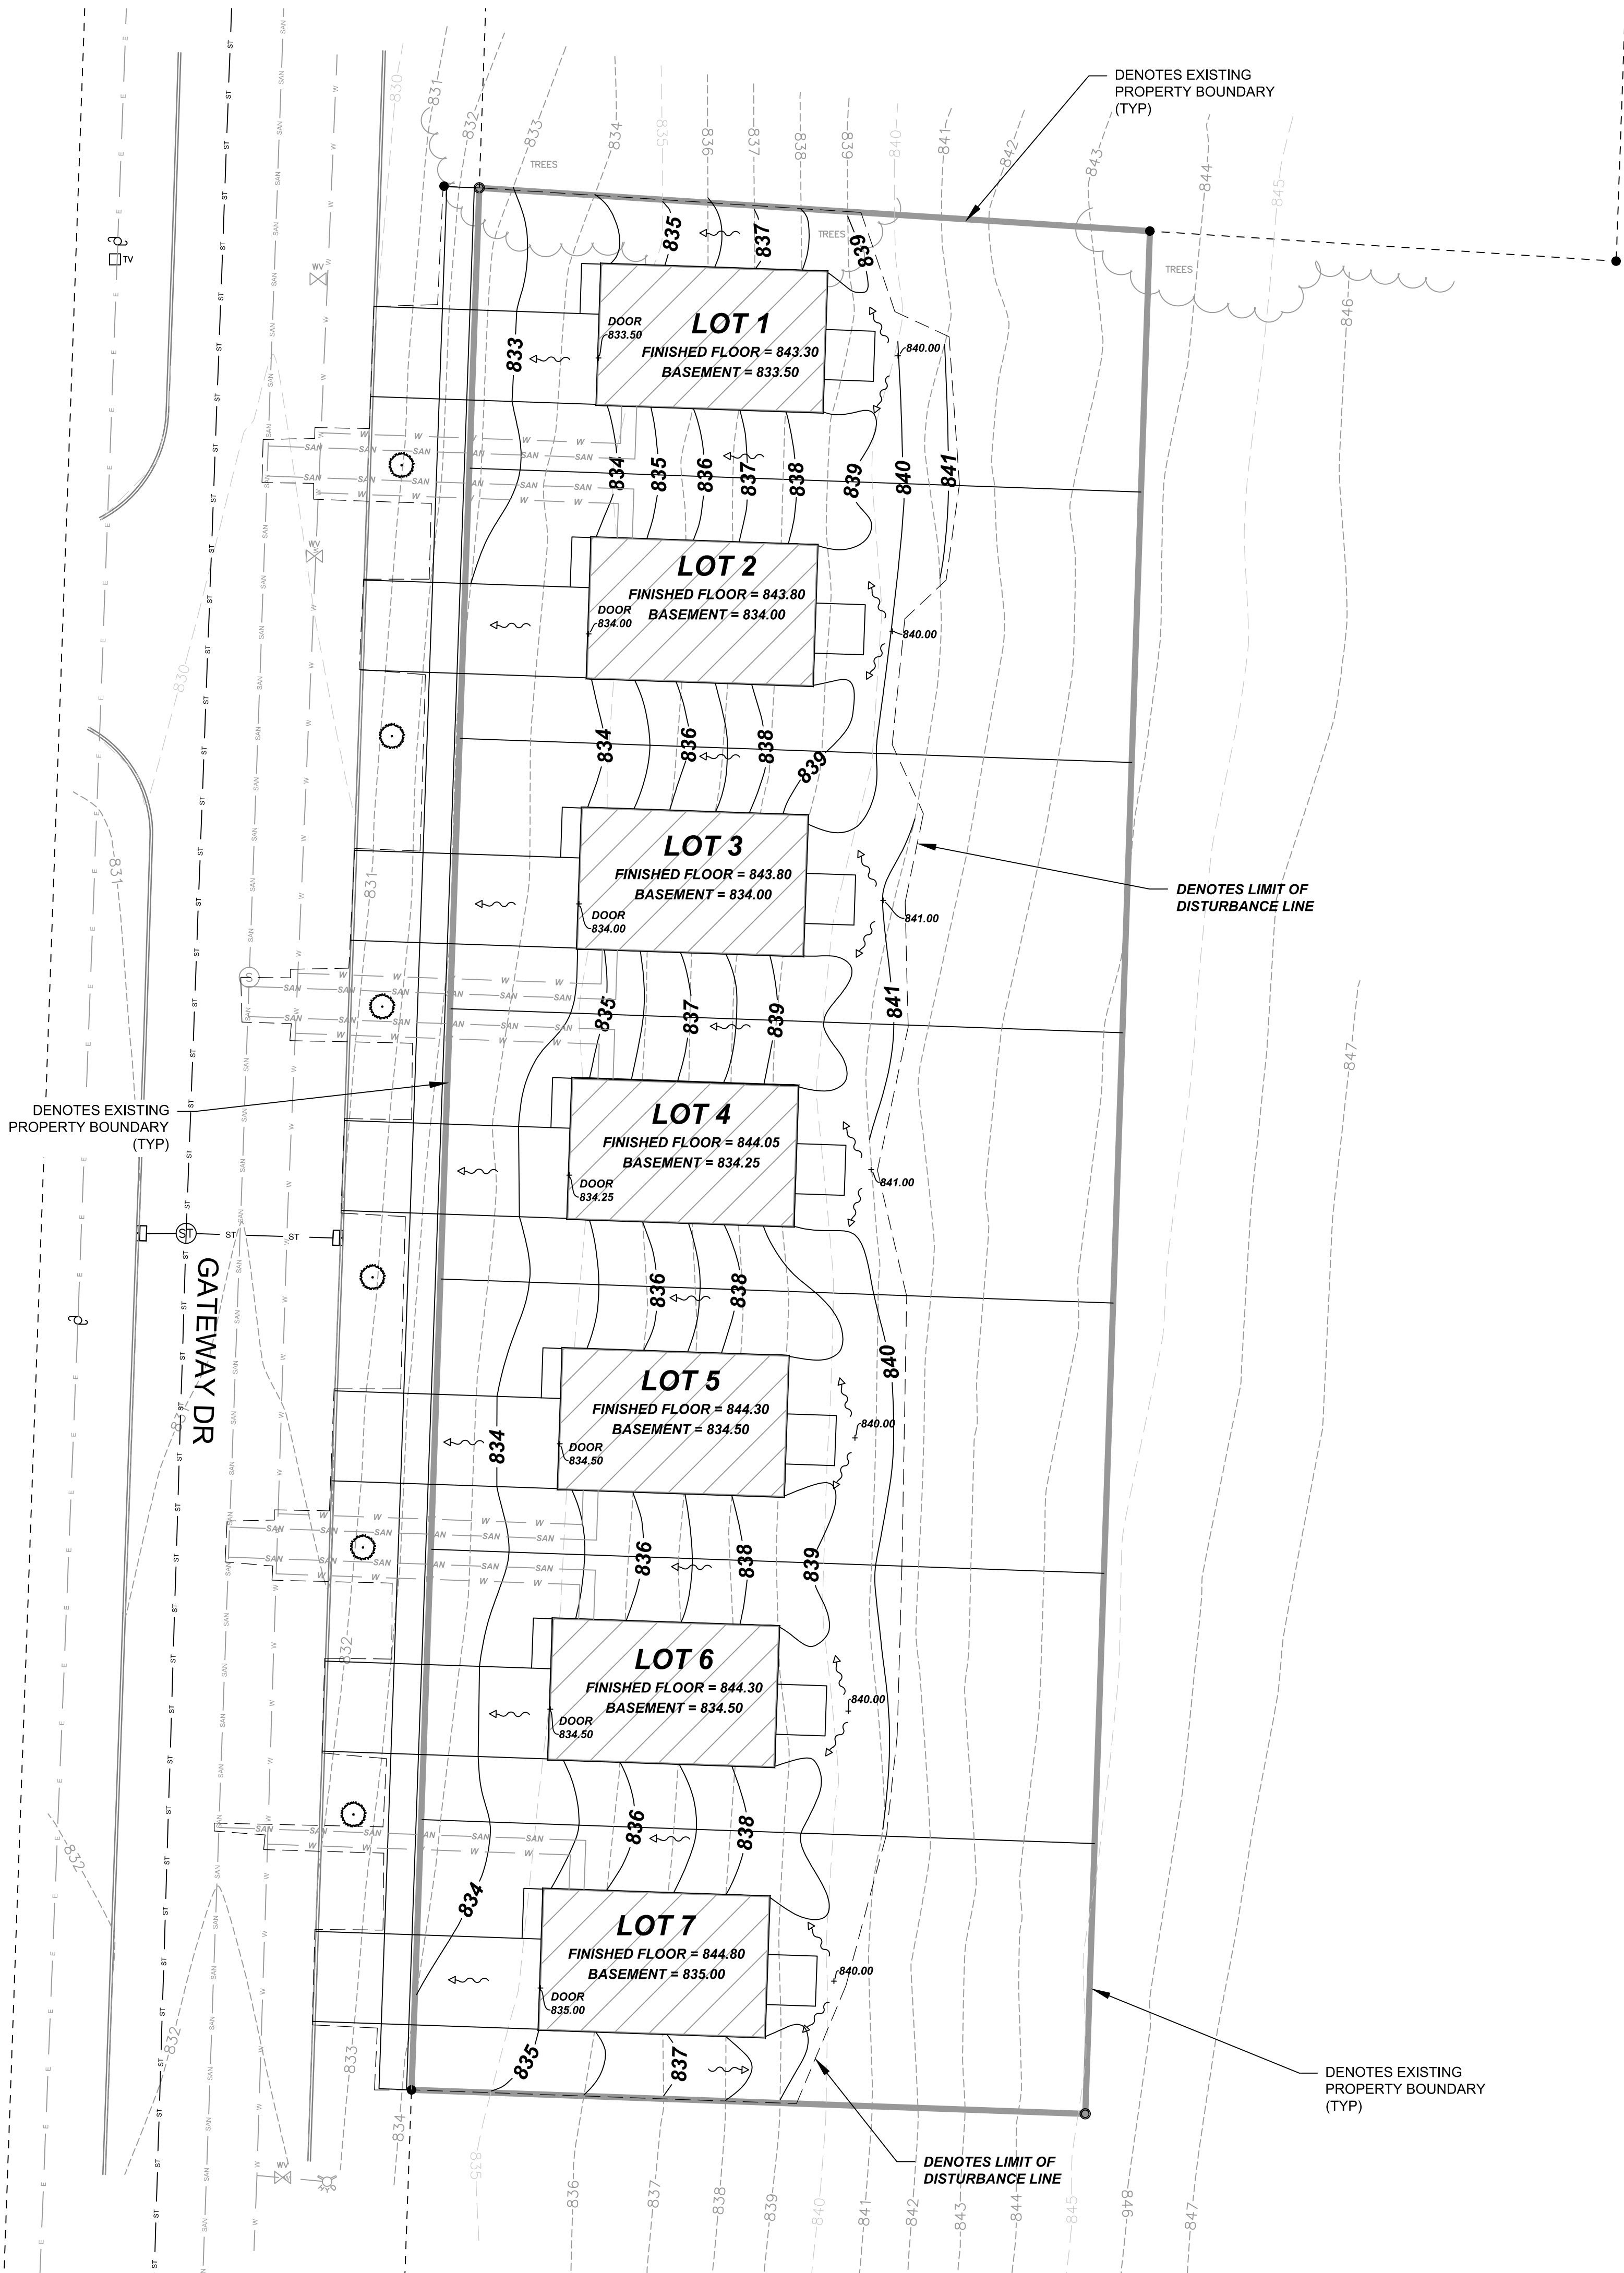

IN ACCORDANCE WITH WISCONSIN STATUTE 182.0175, DAMAGE TO TRANSMISSION FACILITIES, EXCAVATOR SHALL BE SOLELY RESPONSIBLE TO PROVIDE ADVANCE NOTICE TO THE DESIGNATED "ONE CALL SYSTEM" NOT LESS THAN THREE WORKING DAYS PRIOR TO COMMENCEMENT OF ANY EXCAVATION REQUIRED TO PERFORM WORK CONTAINED ON THESE DRAWINGS, AND FURTHER, EXCAVATOR SHALL COMPLY WITH ALL OTHER REQUIREMENTS OF THIS STATUTE RELATIVE TO EXCAVATOR'S WORK.