

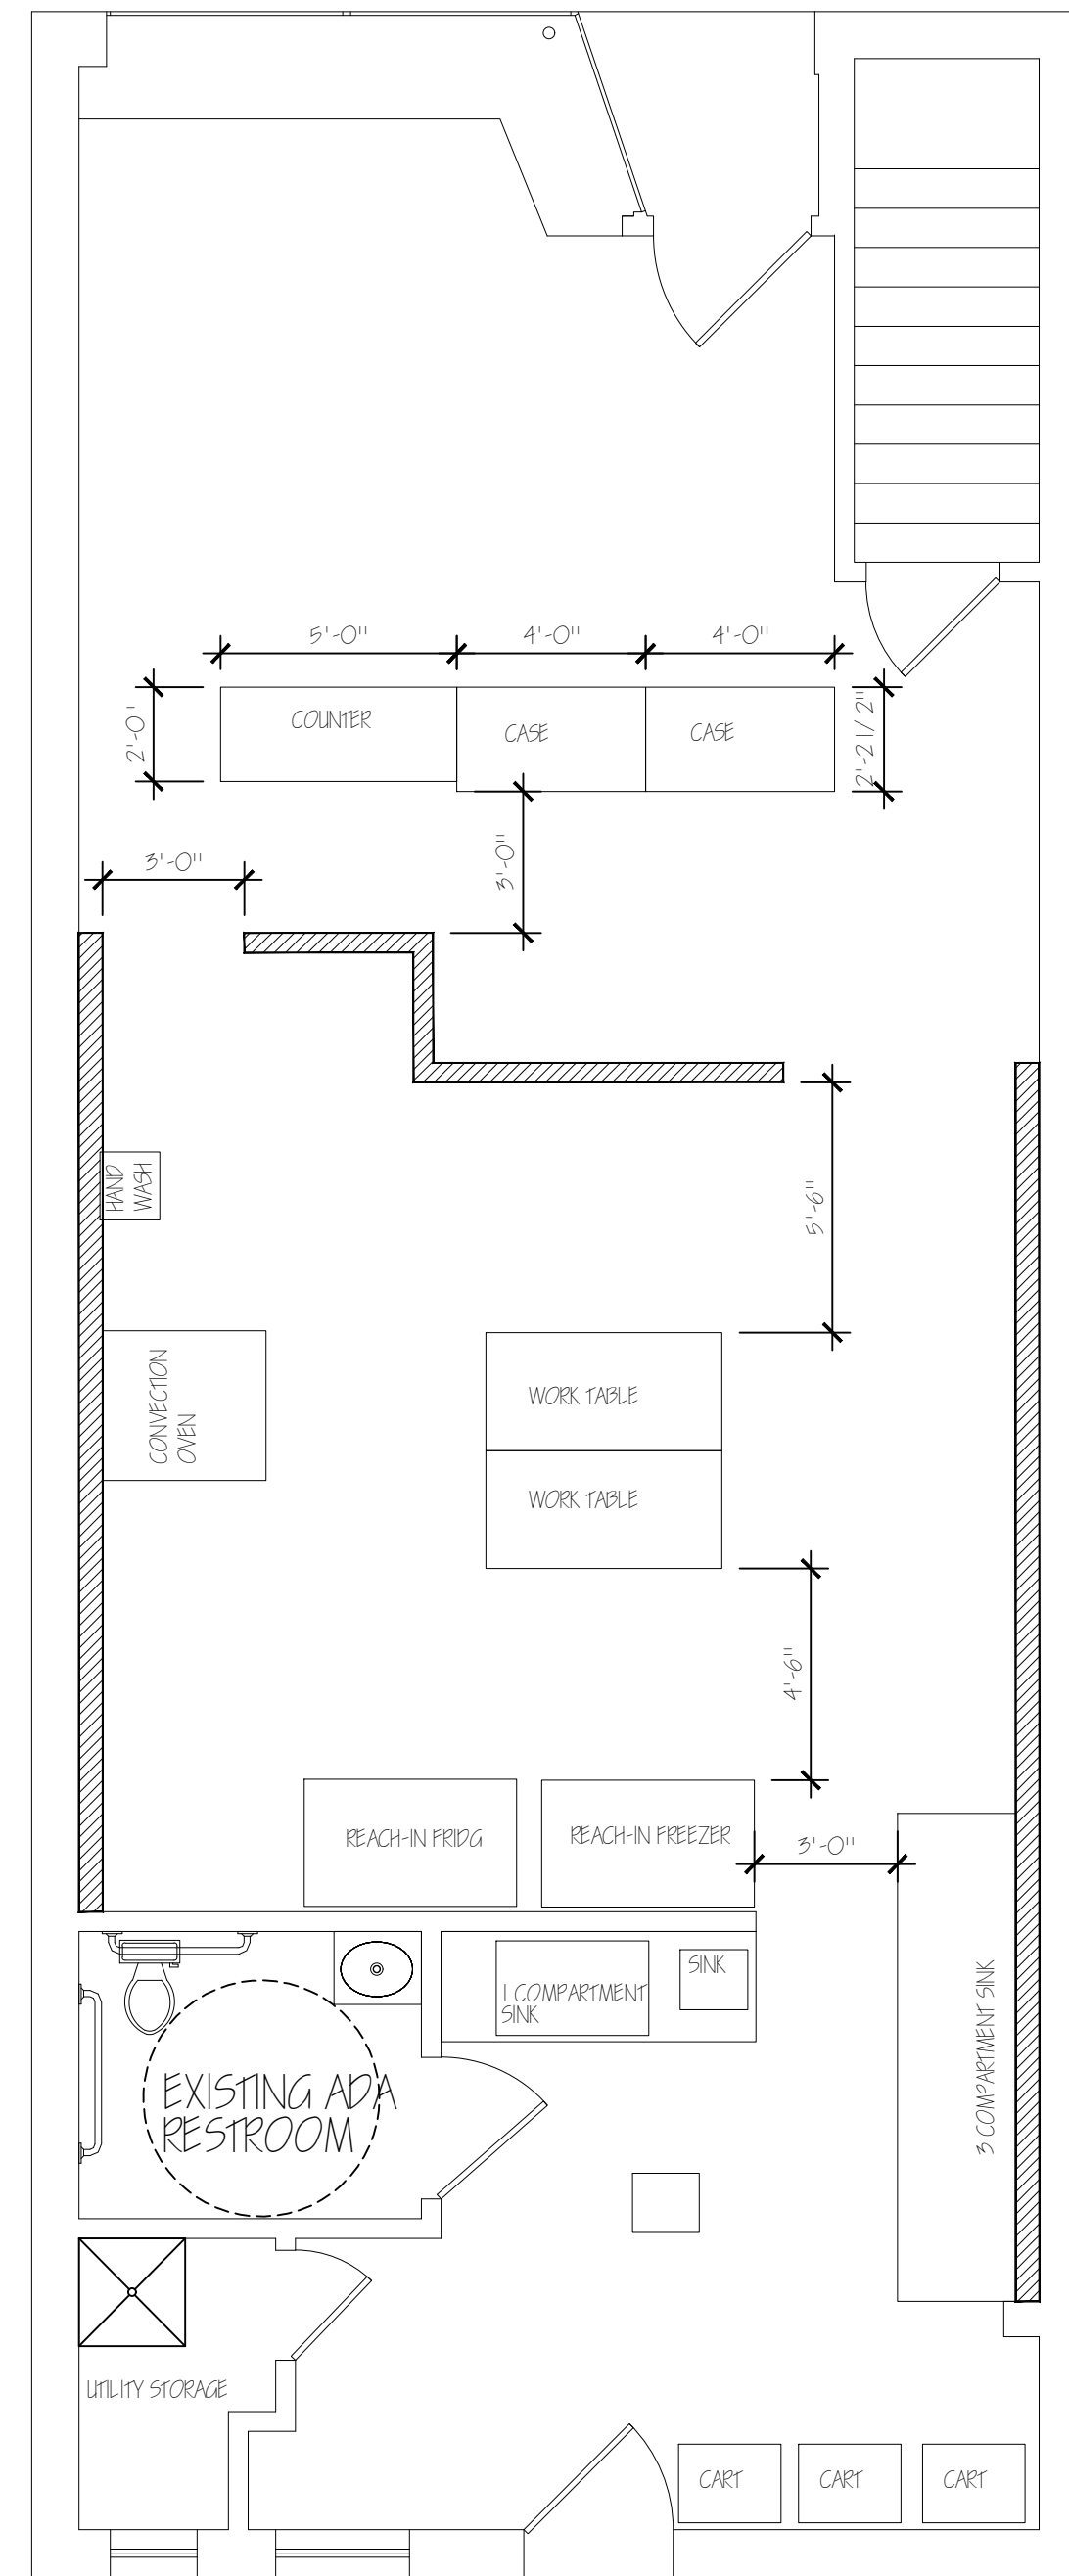
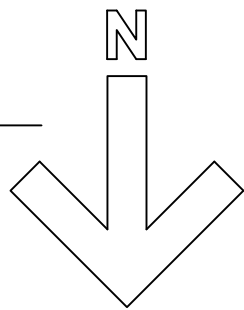


1 EXISTING FLOOR PLAN
SCALE: 1/4" = 1'-0"

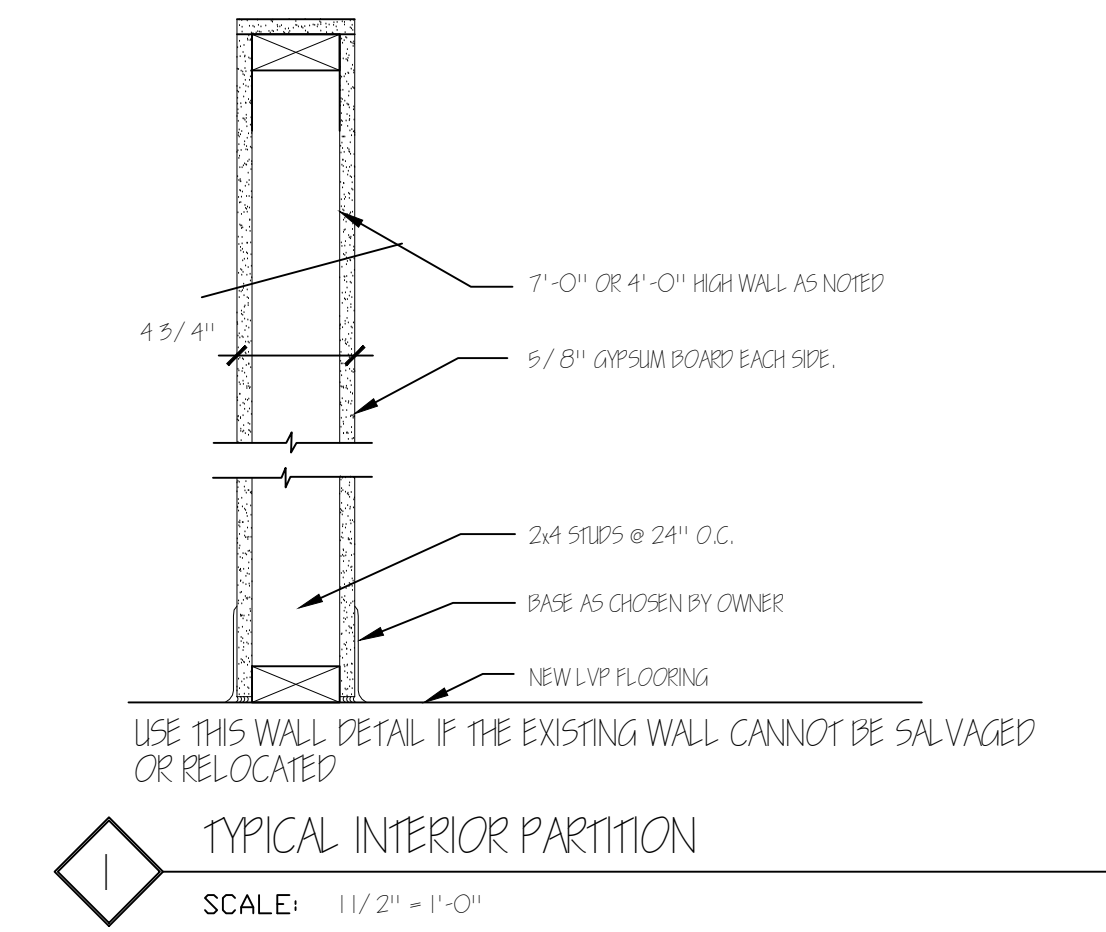

2 FLOOR PLAN AND EQUIPMENT
SCALE: 1/4" = 1'-0"

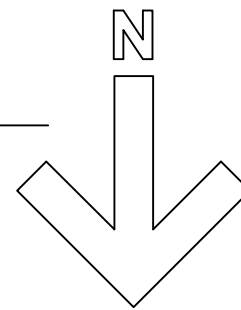

**SASSY SWEETS BAKERY
EQUIPMENT LAYOUT
116 WEST MAIN STREET
WATERTOWN, WI 53094**

ARCHITECT:
SchultzWerk
Architecture, Inc.
2515 NORTH 66TH STREET
WAUWATOSA, WI 53213
414.322.7374
swerk@juno.com
ARCHITECT:
KEITH SCHULTZ, ALA, ASID



REVISIONS

PROJECT NO. 24028.00
DATE 04/08/2024
DRAWN BY KJS
CHECKED BY KJS

SHEET CONTENTS
FLOOR PLANS
AND DETAIL

SHEET
A1.1
1 OF 1

