
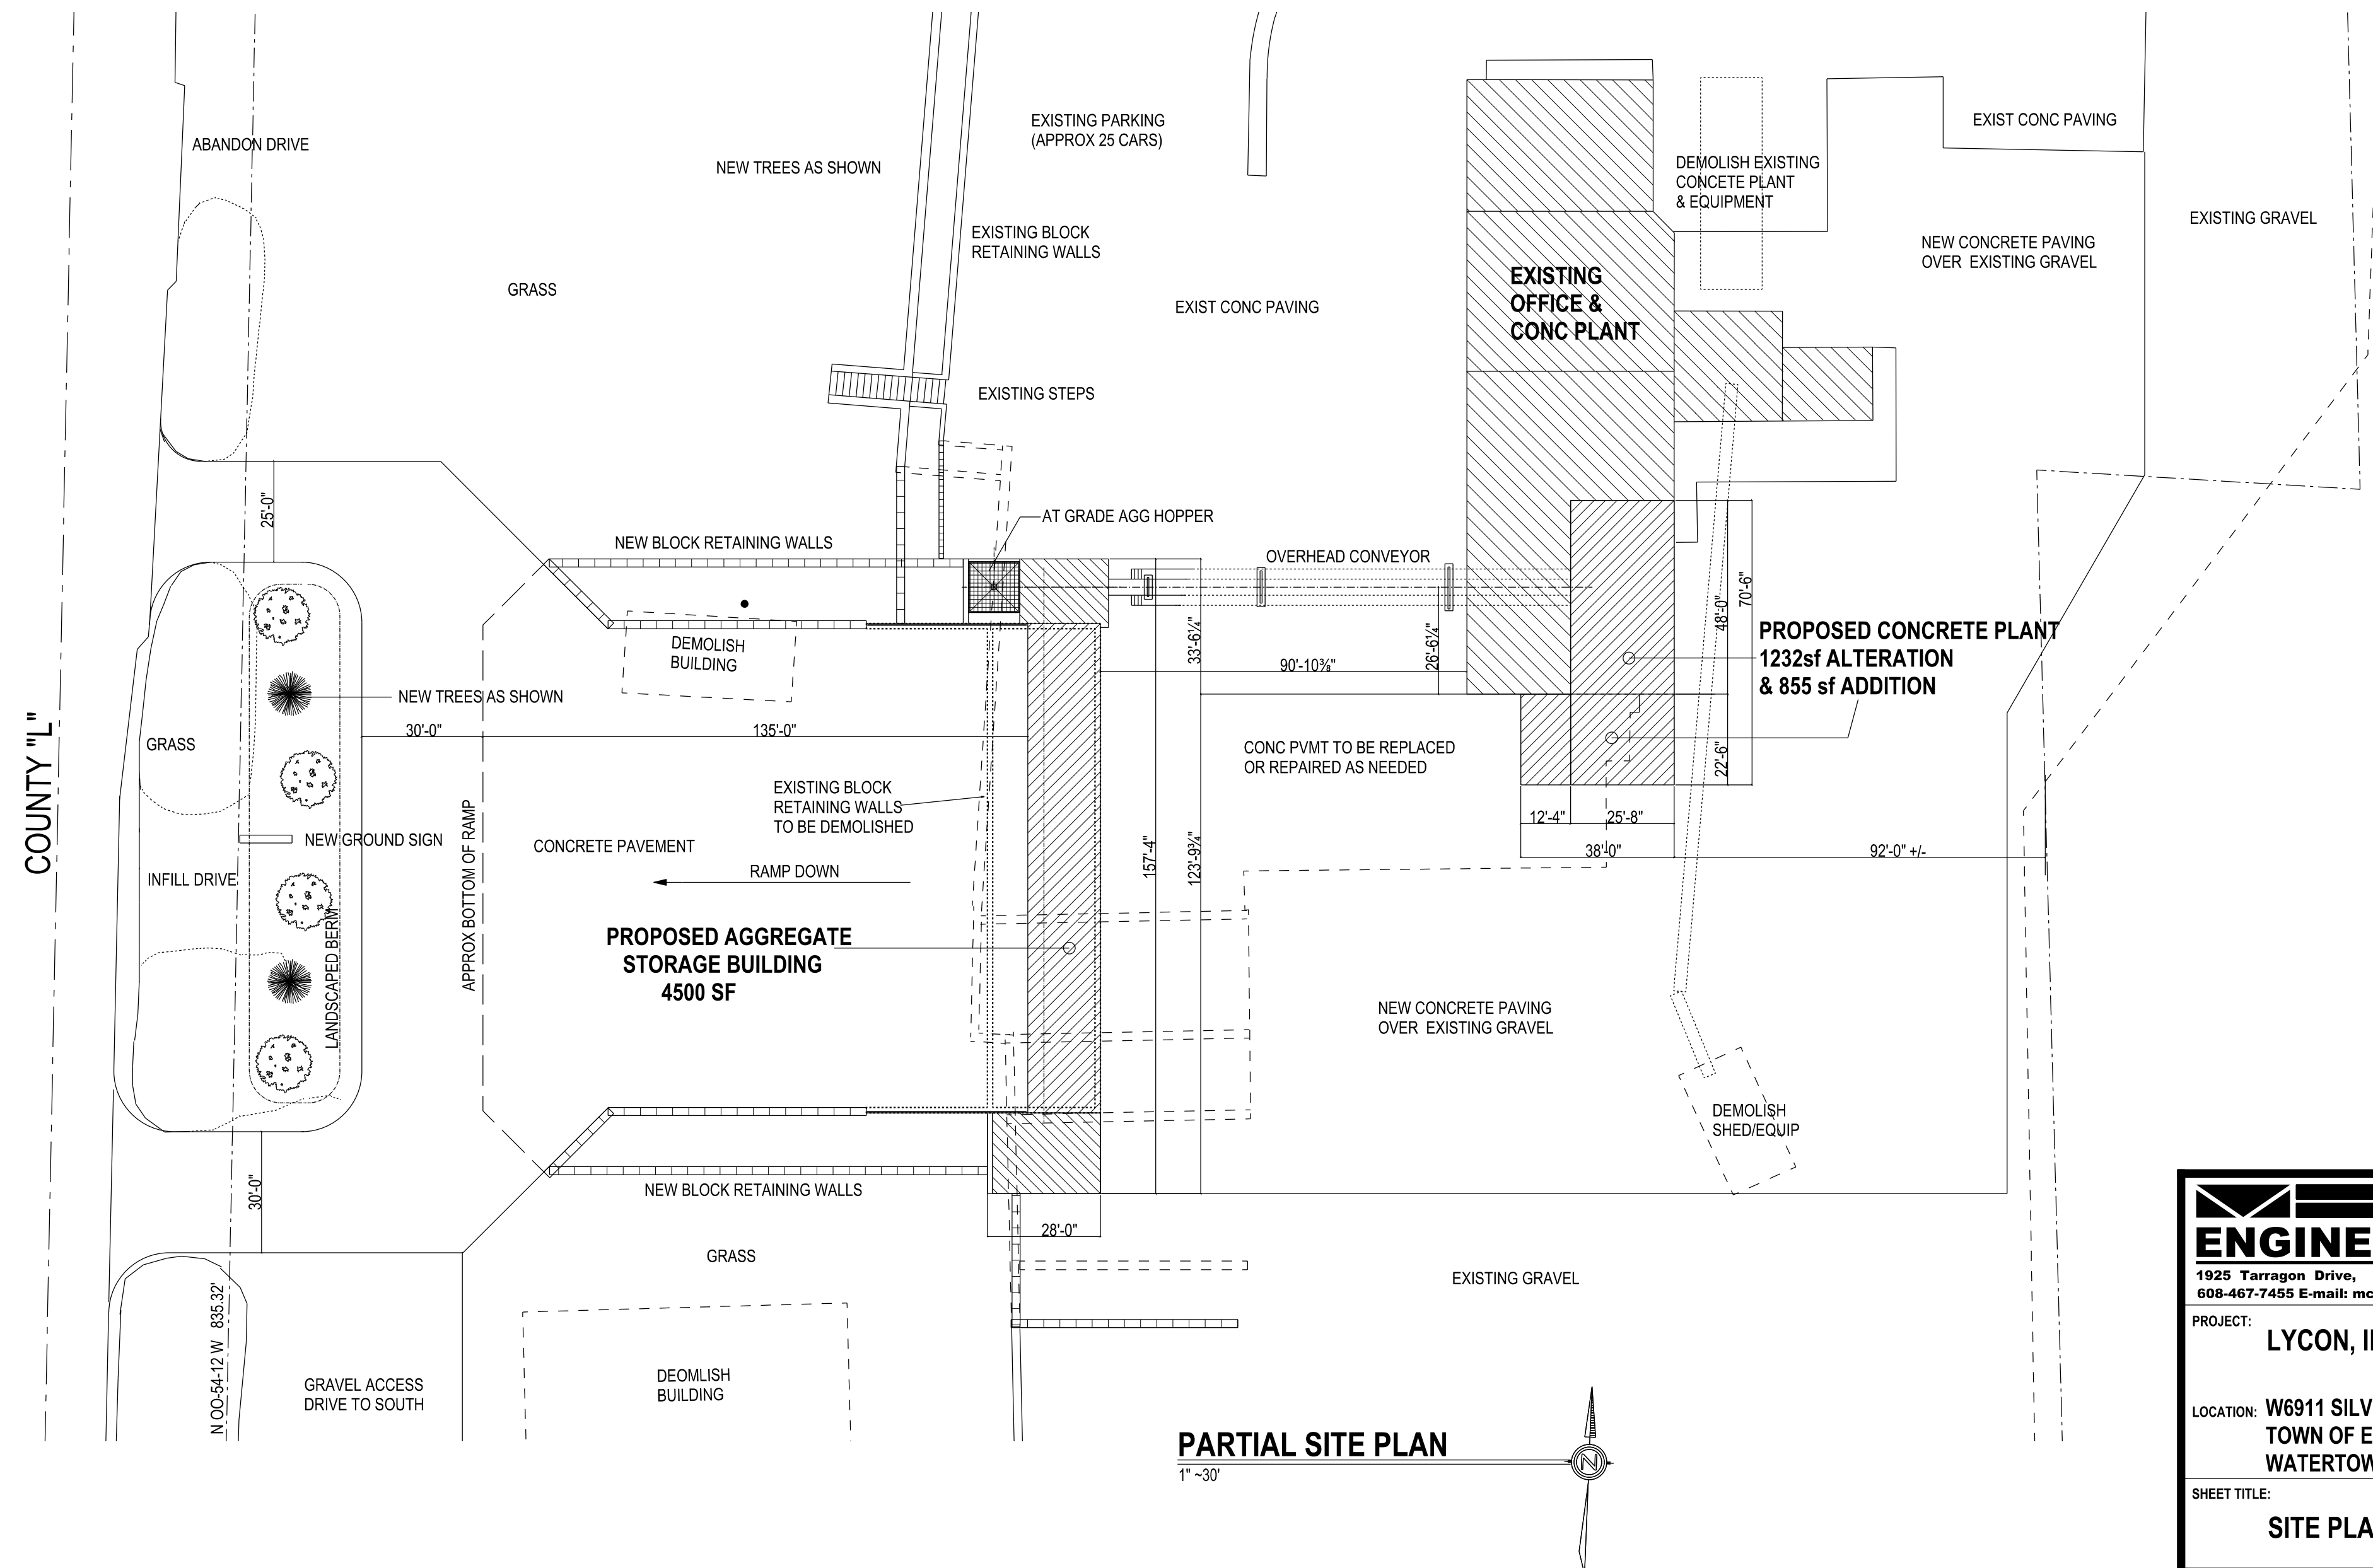
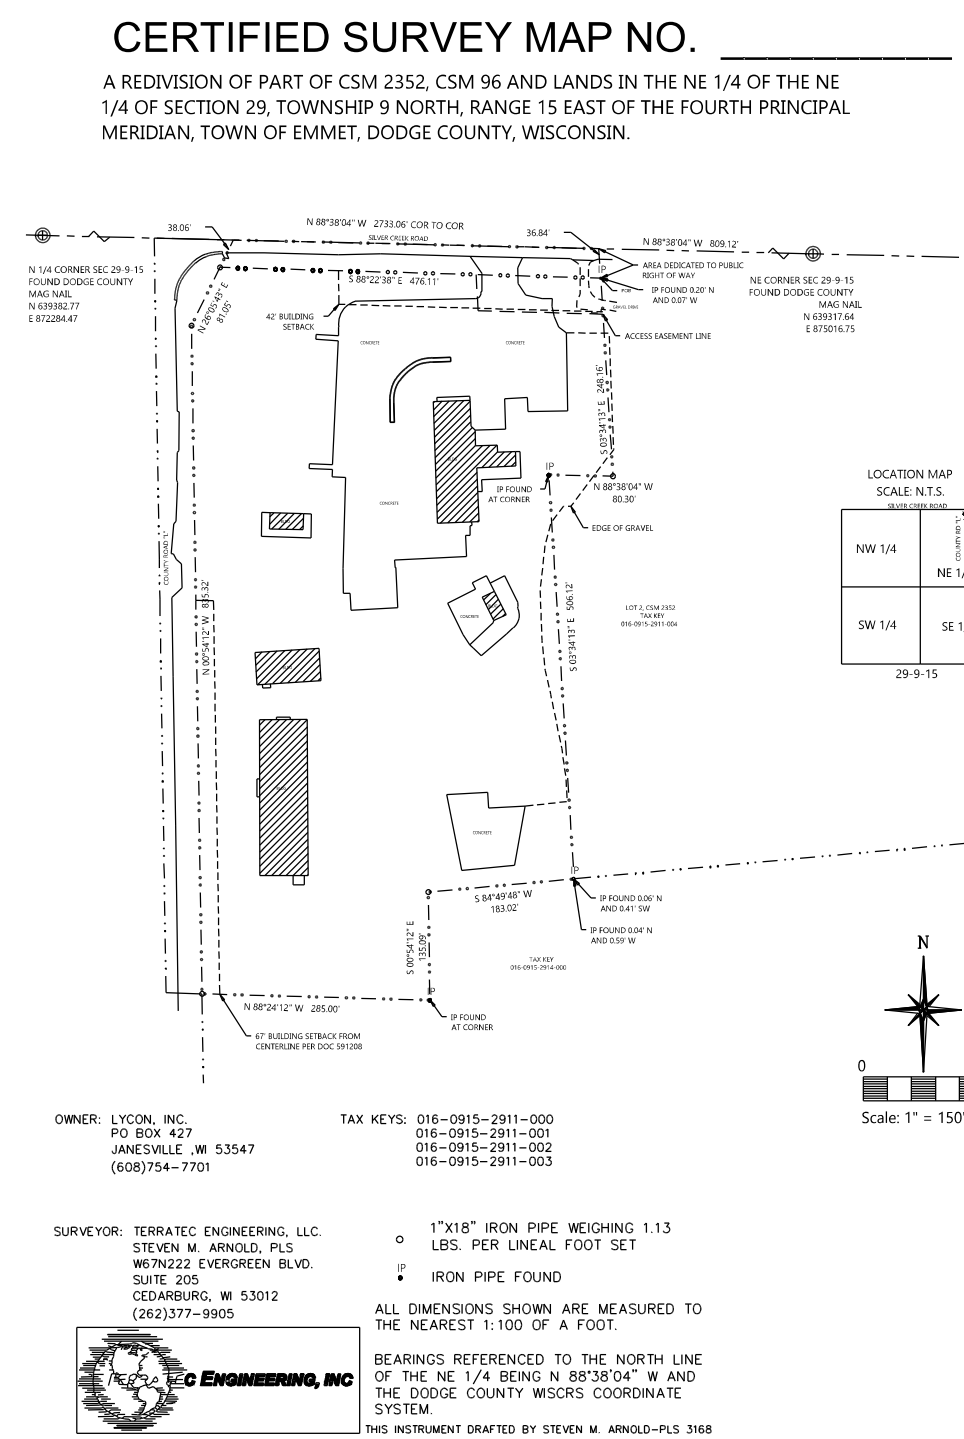


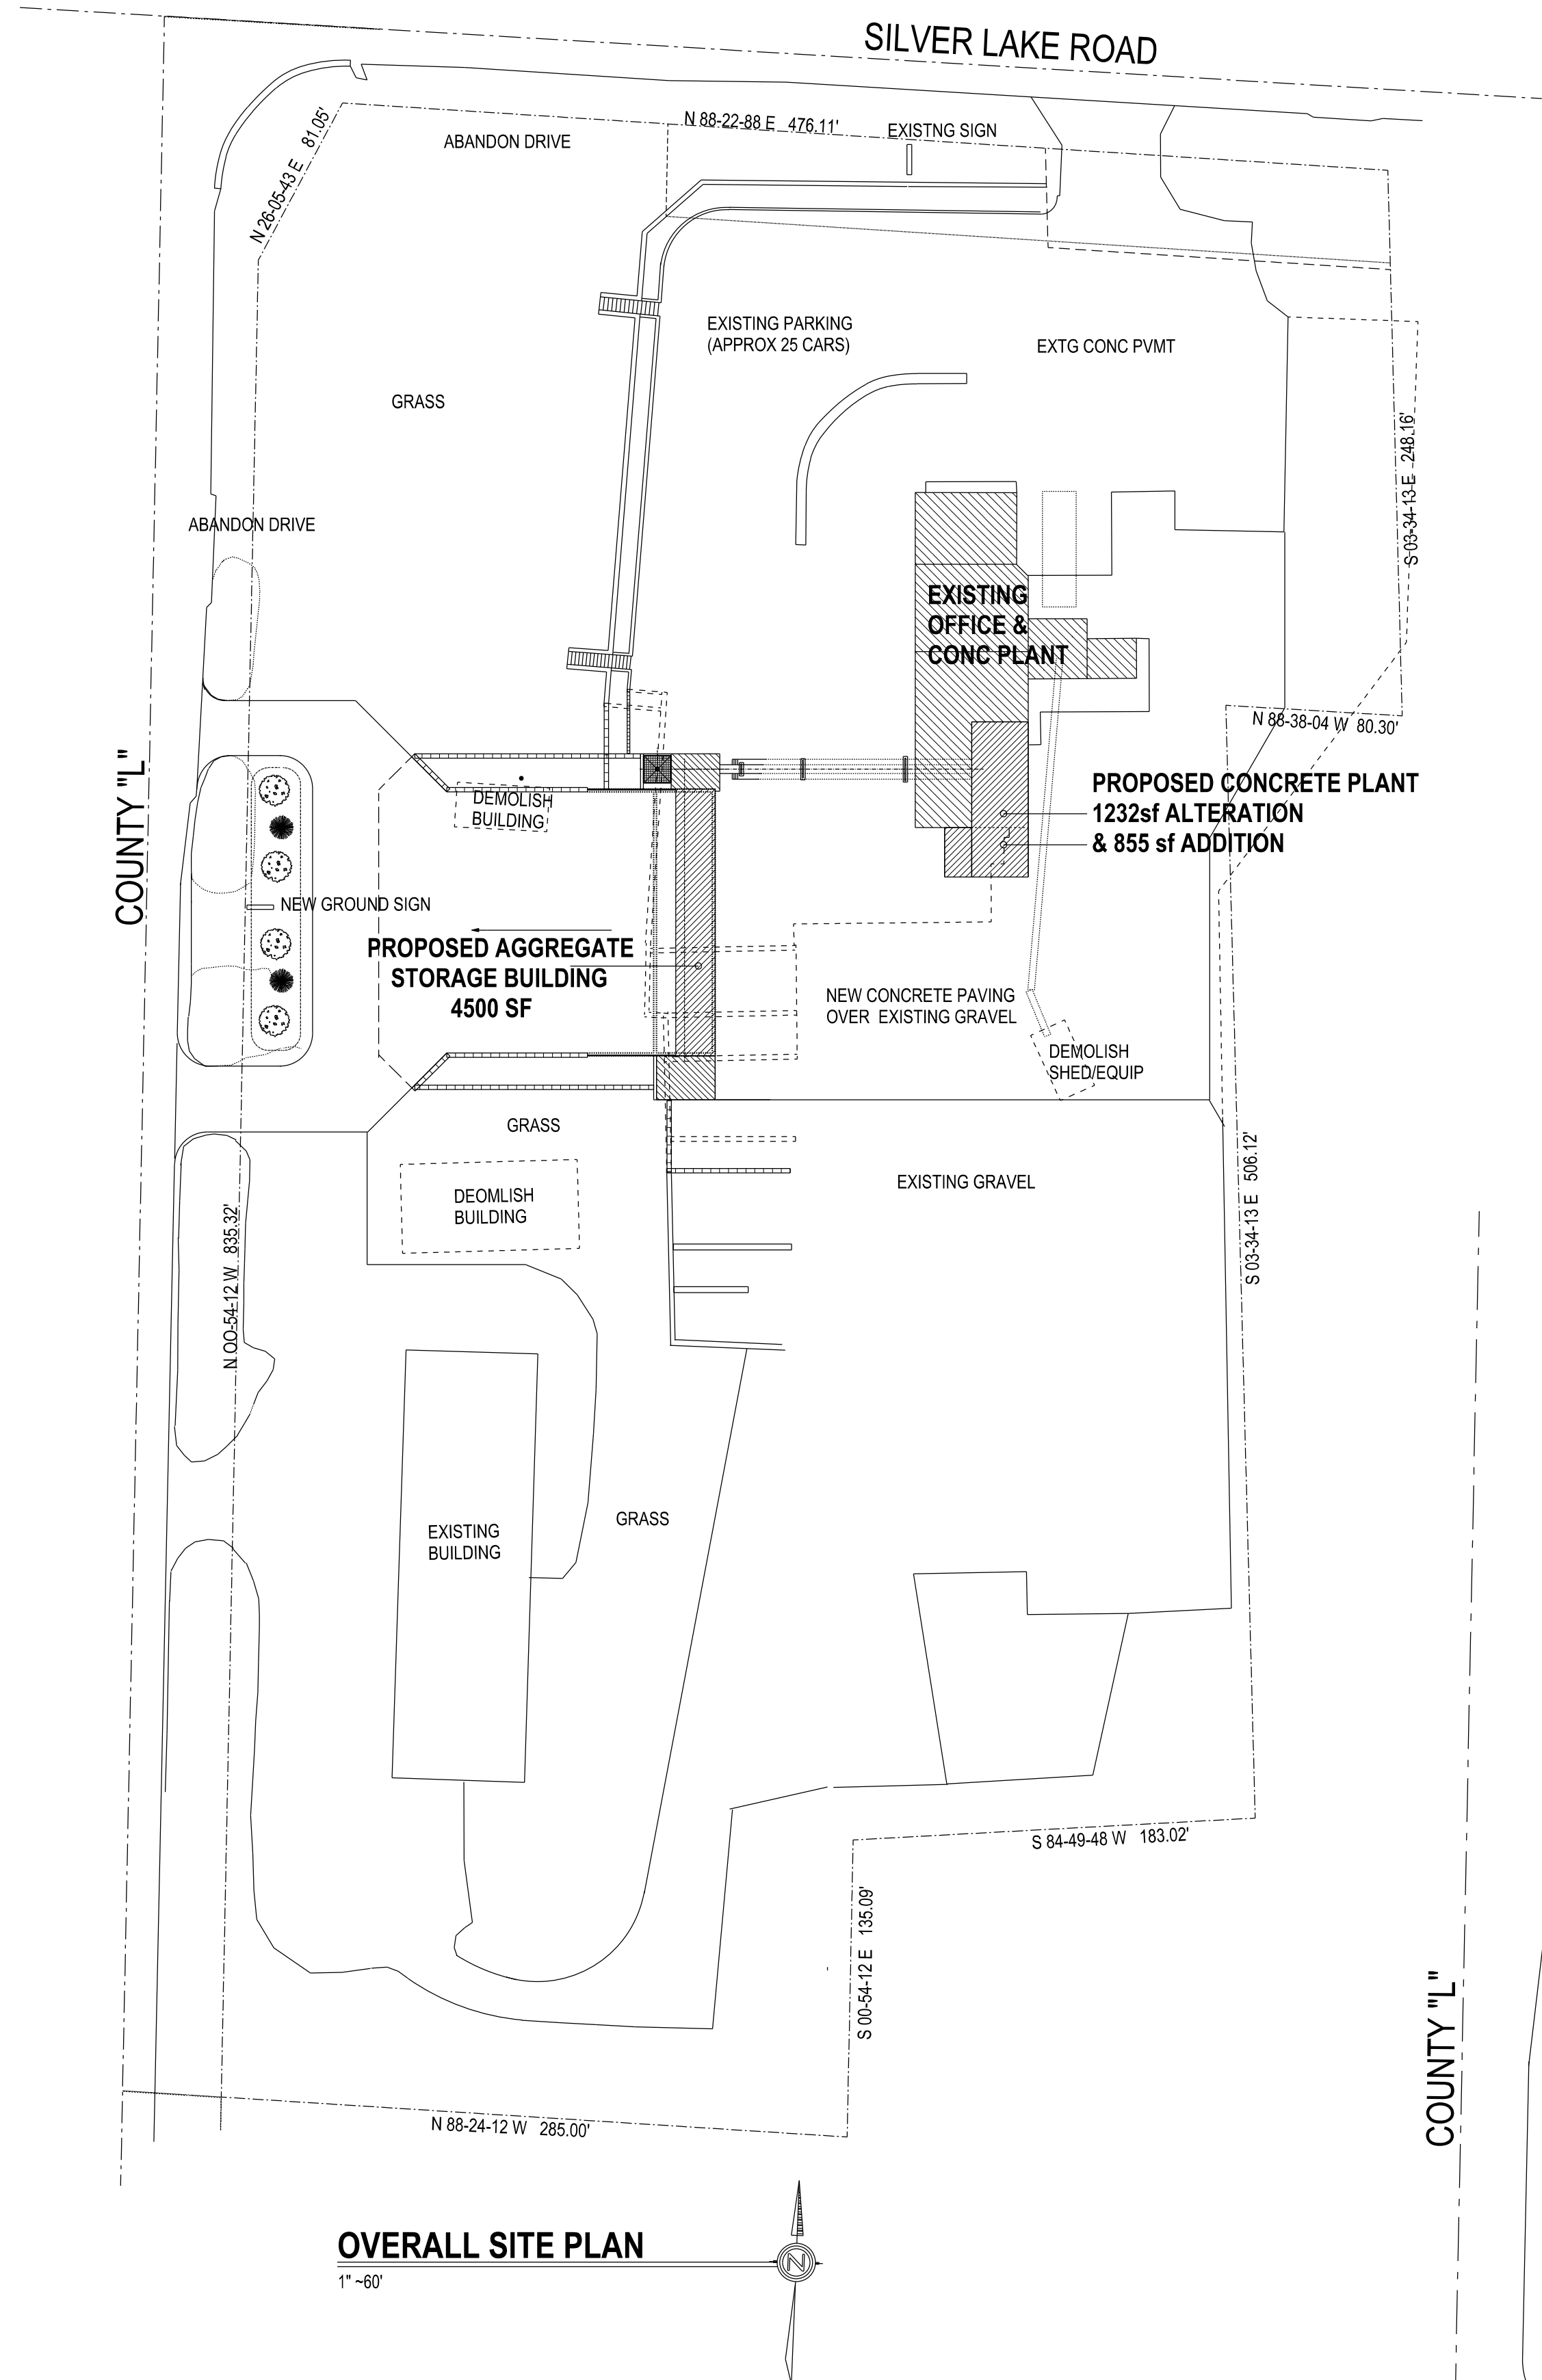

© COPYRIGHT
These plans and designs depicted therein, including, but not limited to, the overall form, arrangement and composition of spaces and elements of the design, are protected under Copyright Laws. Collectively they are the property of Thomas W. McCoy. Any copying or other unauthorized use can result in the cessation of such construction or the demolition of such resultant construction.

 McCOY ENGINEERING LLC		DRAWN BY: 
1925 Tarragon Drive, Madison, WI, 53716-2332 608-467-7455 E-mail: mccoysengineering@charter.net		APPROVD BY:
PROJECT:	LYCON, INC	DATE: 10-20-23
LOCATION:	W6911 SILVER CREEK ROAD TOWN OF EMMET, DODGE COUNTY WATERTOWN, WI	SCALE: As Shown
		DRAWING NO: T2301
SHEET TITLE:	SITE PLAN	SHEET NO: A-1