

**PROJECT INFORMATION**

PROPOSED MULTI-FAMILY DEVELOPMENT  
**LUMIN TERRACE**  
 JOHNSON STREET • WATERTOWN, WI

PROFESSIONAL SEAL

**PRELIMINARY DATES**  
 NOV. 7, 2024

**JOB NUMBER**  
 240136200

**SHEET NUMBER**  
**A2.1**


**NOT FOR CONSTRUCTION**




**FRONT ELEVATION**  
 SCALE: 1/8" = 1'-0"



**REAR ELEVATION**  
 SCALE: 1/8" = 1'-0"

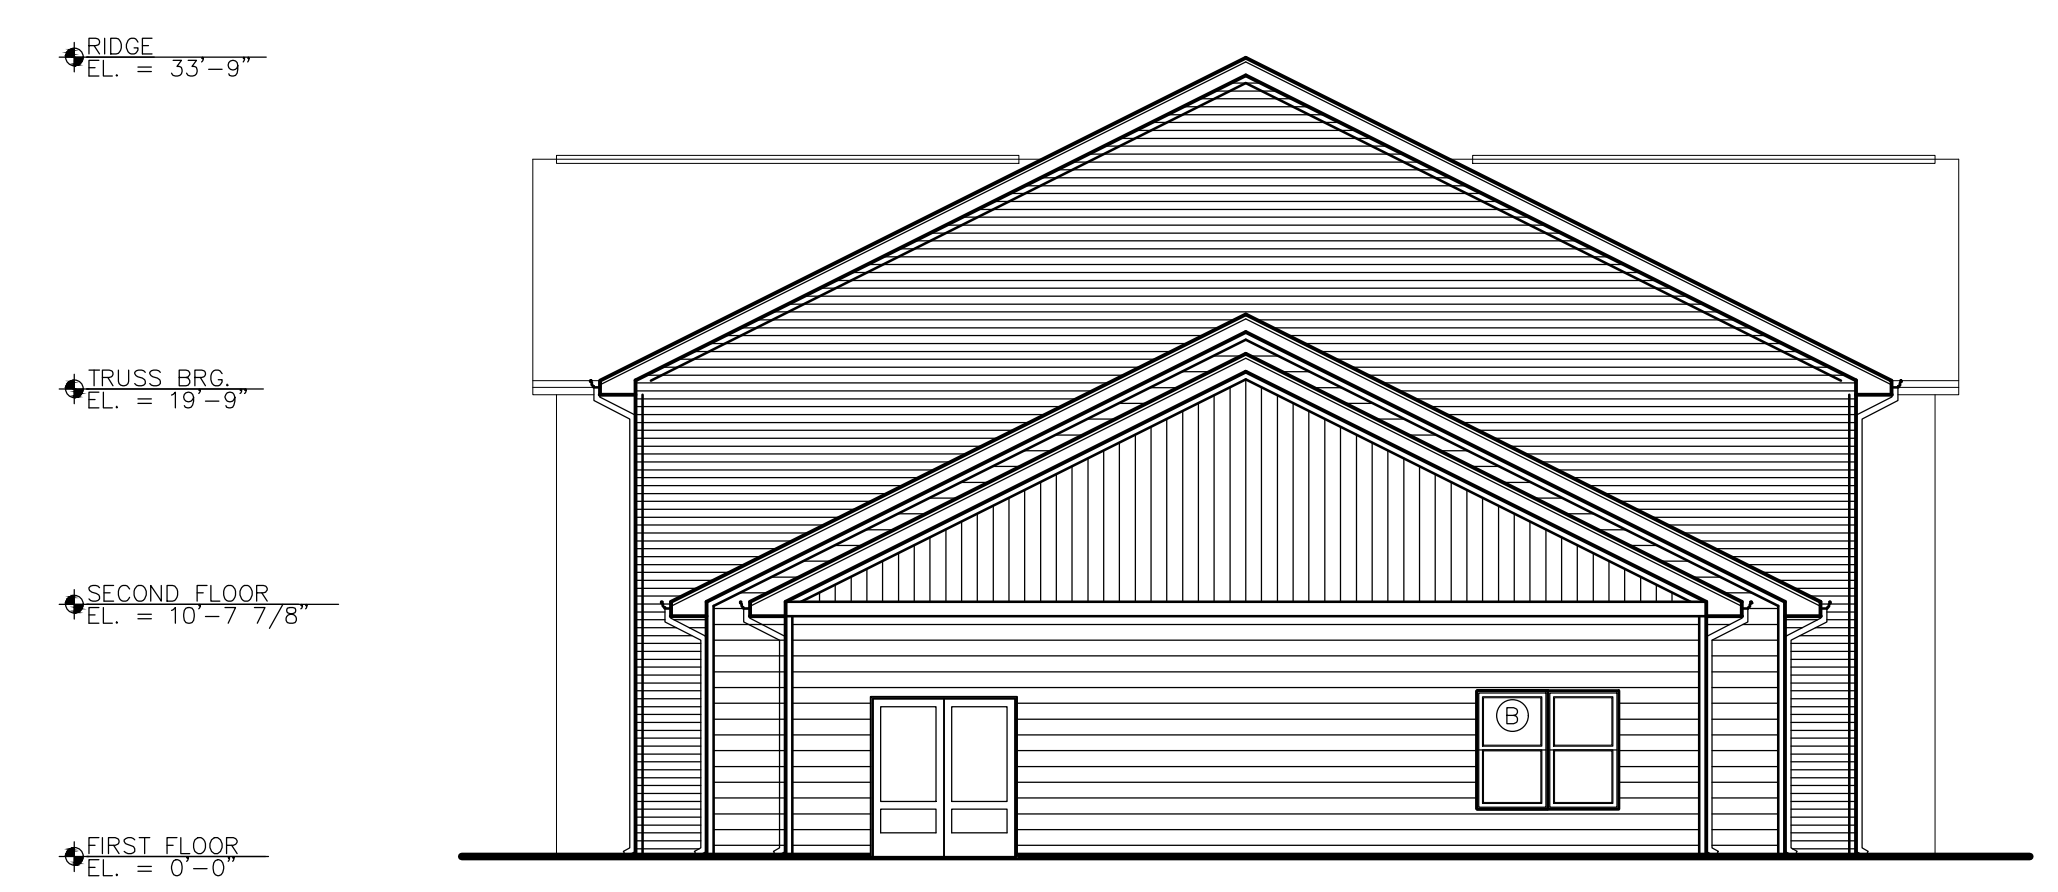

**SIDE ELEVATION**  
 SCALE: 1/8" = 1'-0"

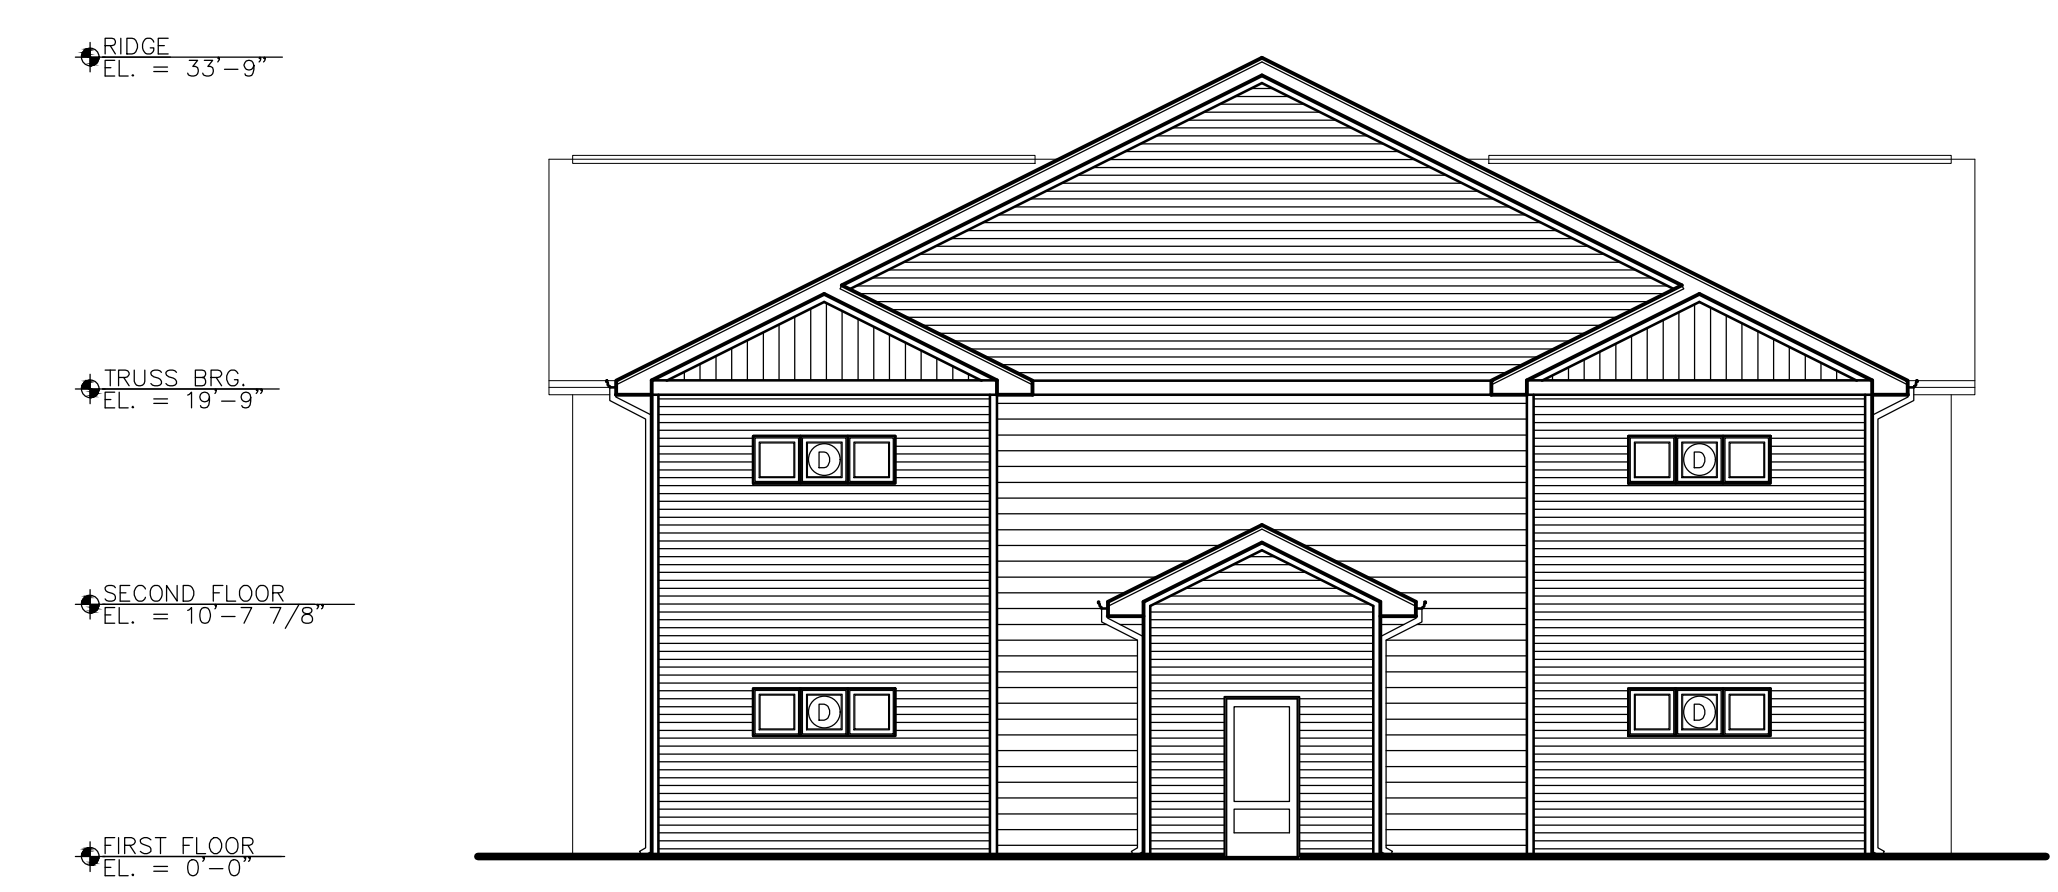

**SIDE ELEVATION**  
 SCALE: 1/8" = 1'-0"