


HUNTER OAKS VILLAS IN WATERTOWN, WI

HARBOR GREY

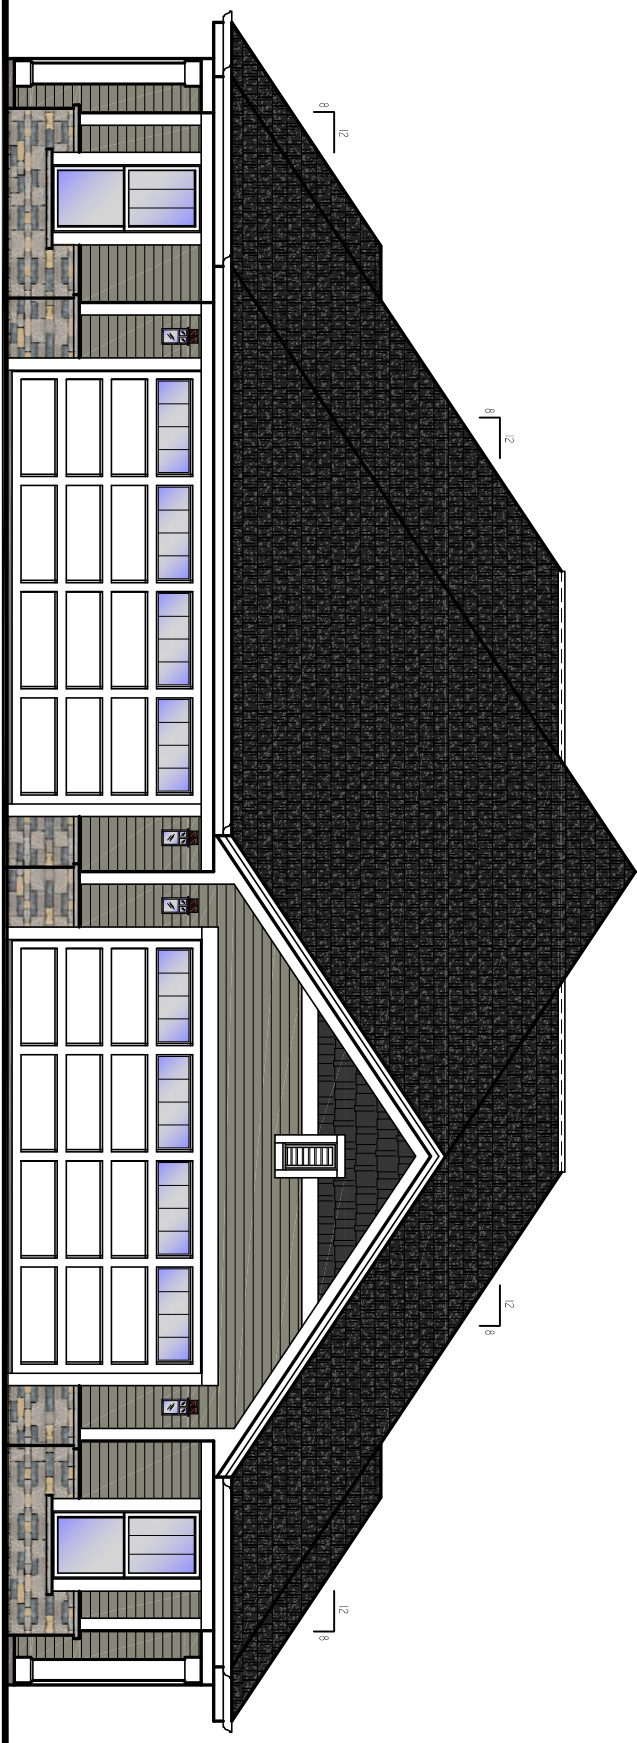

FRONT ELEVATION


SCALE: 1/4" = 1'-0"

- EXTERIOR MATERIALS
- STONE: HALOUST STONE VENEER (MANCHESTER)
 - SIDING: DOUBLE 4" EXP. LOW MAINTENANCE VINYL LAP SIDING (HARBOR GREY)
 - SHAKES: VINYL SHAKE SIDING (NATURAL SLATE)
 - CORNER POSTS: VINYL (WHITE)
 - FASCIA: 8" ALUMINUM CLAD (WHITE)
 - SOFFIT: VENTED ALUMINUM (WHITE)
 - ROOFING: PRO 30 DIMENSIONAL SHINGLES (ONYX BLACK)




LEFT ELEVATION

SCALE: 1/8" = 1'-0"

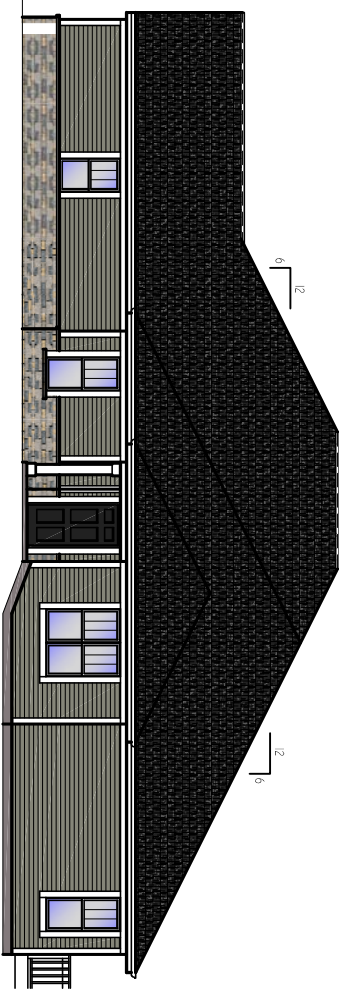

RIGHT ELEVATION

SCALE: 1/8" = 1'-0"

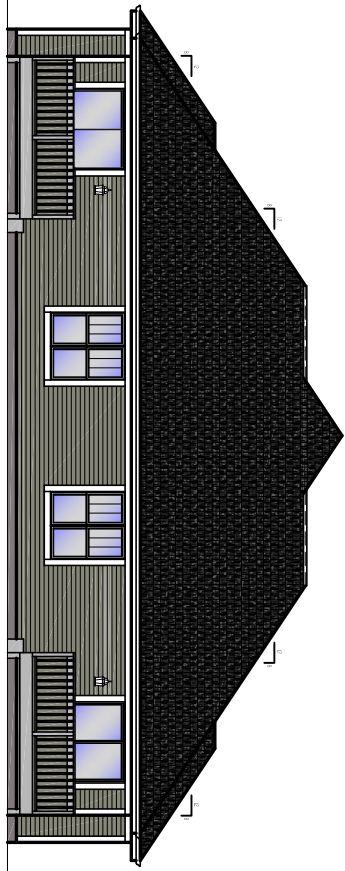

REAR ELEVATION

SCALE: 1/8" = 1'-0"

HUNTER OAKS VILLAS IN WATERTOWN, WI DEEP GRANITE



FRONT ELEVATION


SCALE: 1/4" = 1'-0"

- EXTERIOR MATERIALS
- STONE: HALOUST STONE VENEER (MANCHESTER)
 - SIDING: DOUBLE 4" EXP. LOW MAINTENANCE VINYL LAP SIDING (DEEP GRANITE)
 - SHAKES: VINYL SHAKE SIDING (NATURAL SLATE)
 - CORNER POSTS: VINYL (WHITE)
 - FASCIA: 8" ALUMINUM CLAD (WHITE)
 - SOFFIT: VENTED ALUMINUM (WHITE)
 - ROOFING: PRO 30 DIMENSIONAL SHINGLES (ONYX BLACK)




LEFT ELEVATION

SCALE: 1/8" = 1'-0"

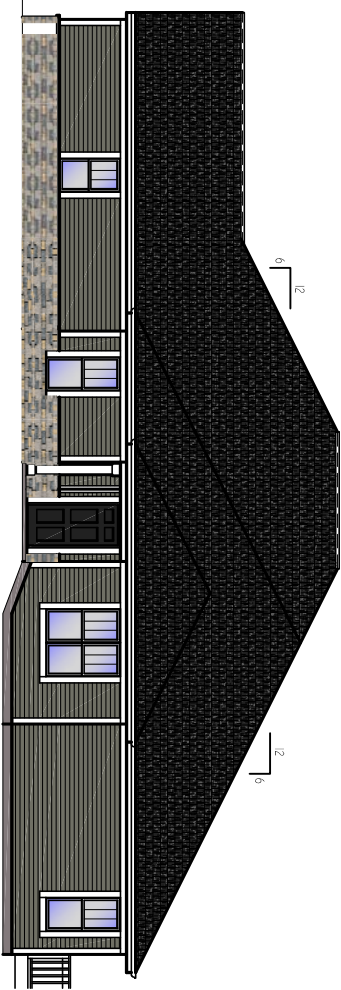

RIGHT ELEVATION


SCALE: 1/8" = 1'-0"

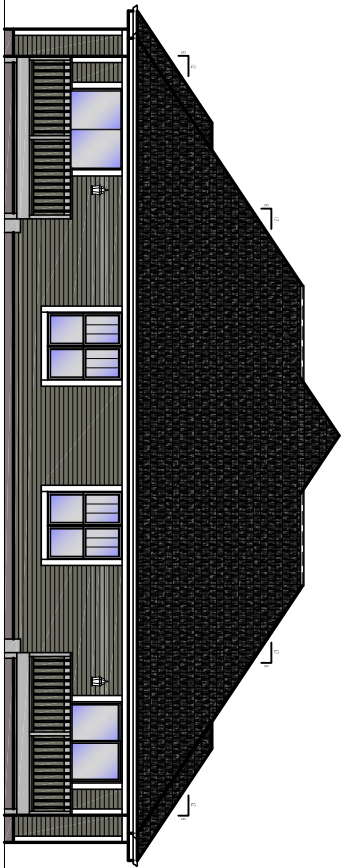

REAR ELEVATION


SCALE: 1/8" = 1'-0"

HUNTER OAKS VILLAS IN WATERTOWN, WI

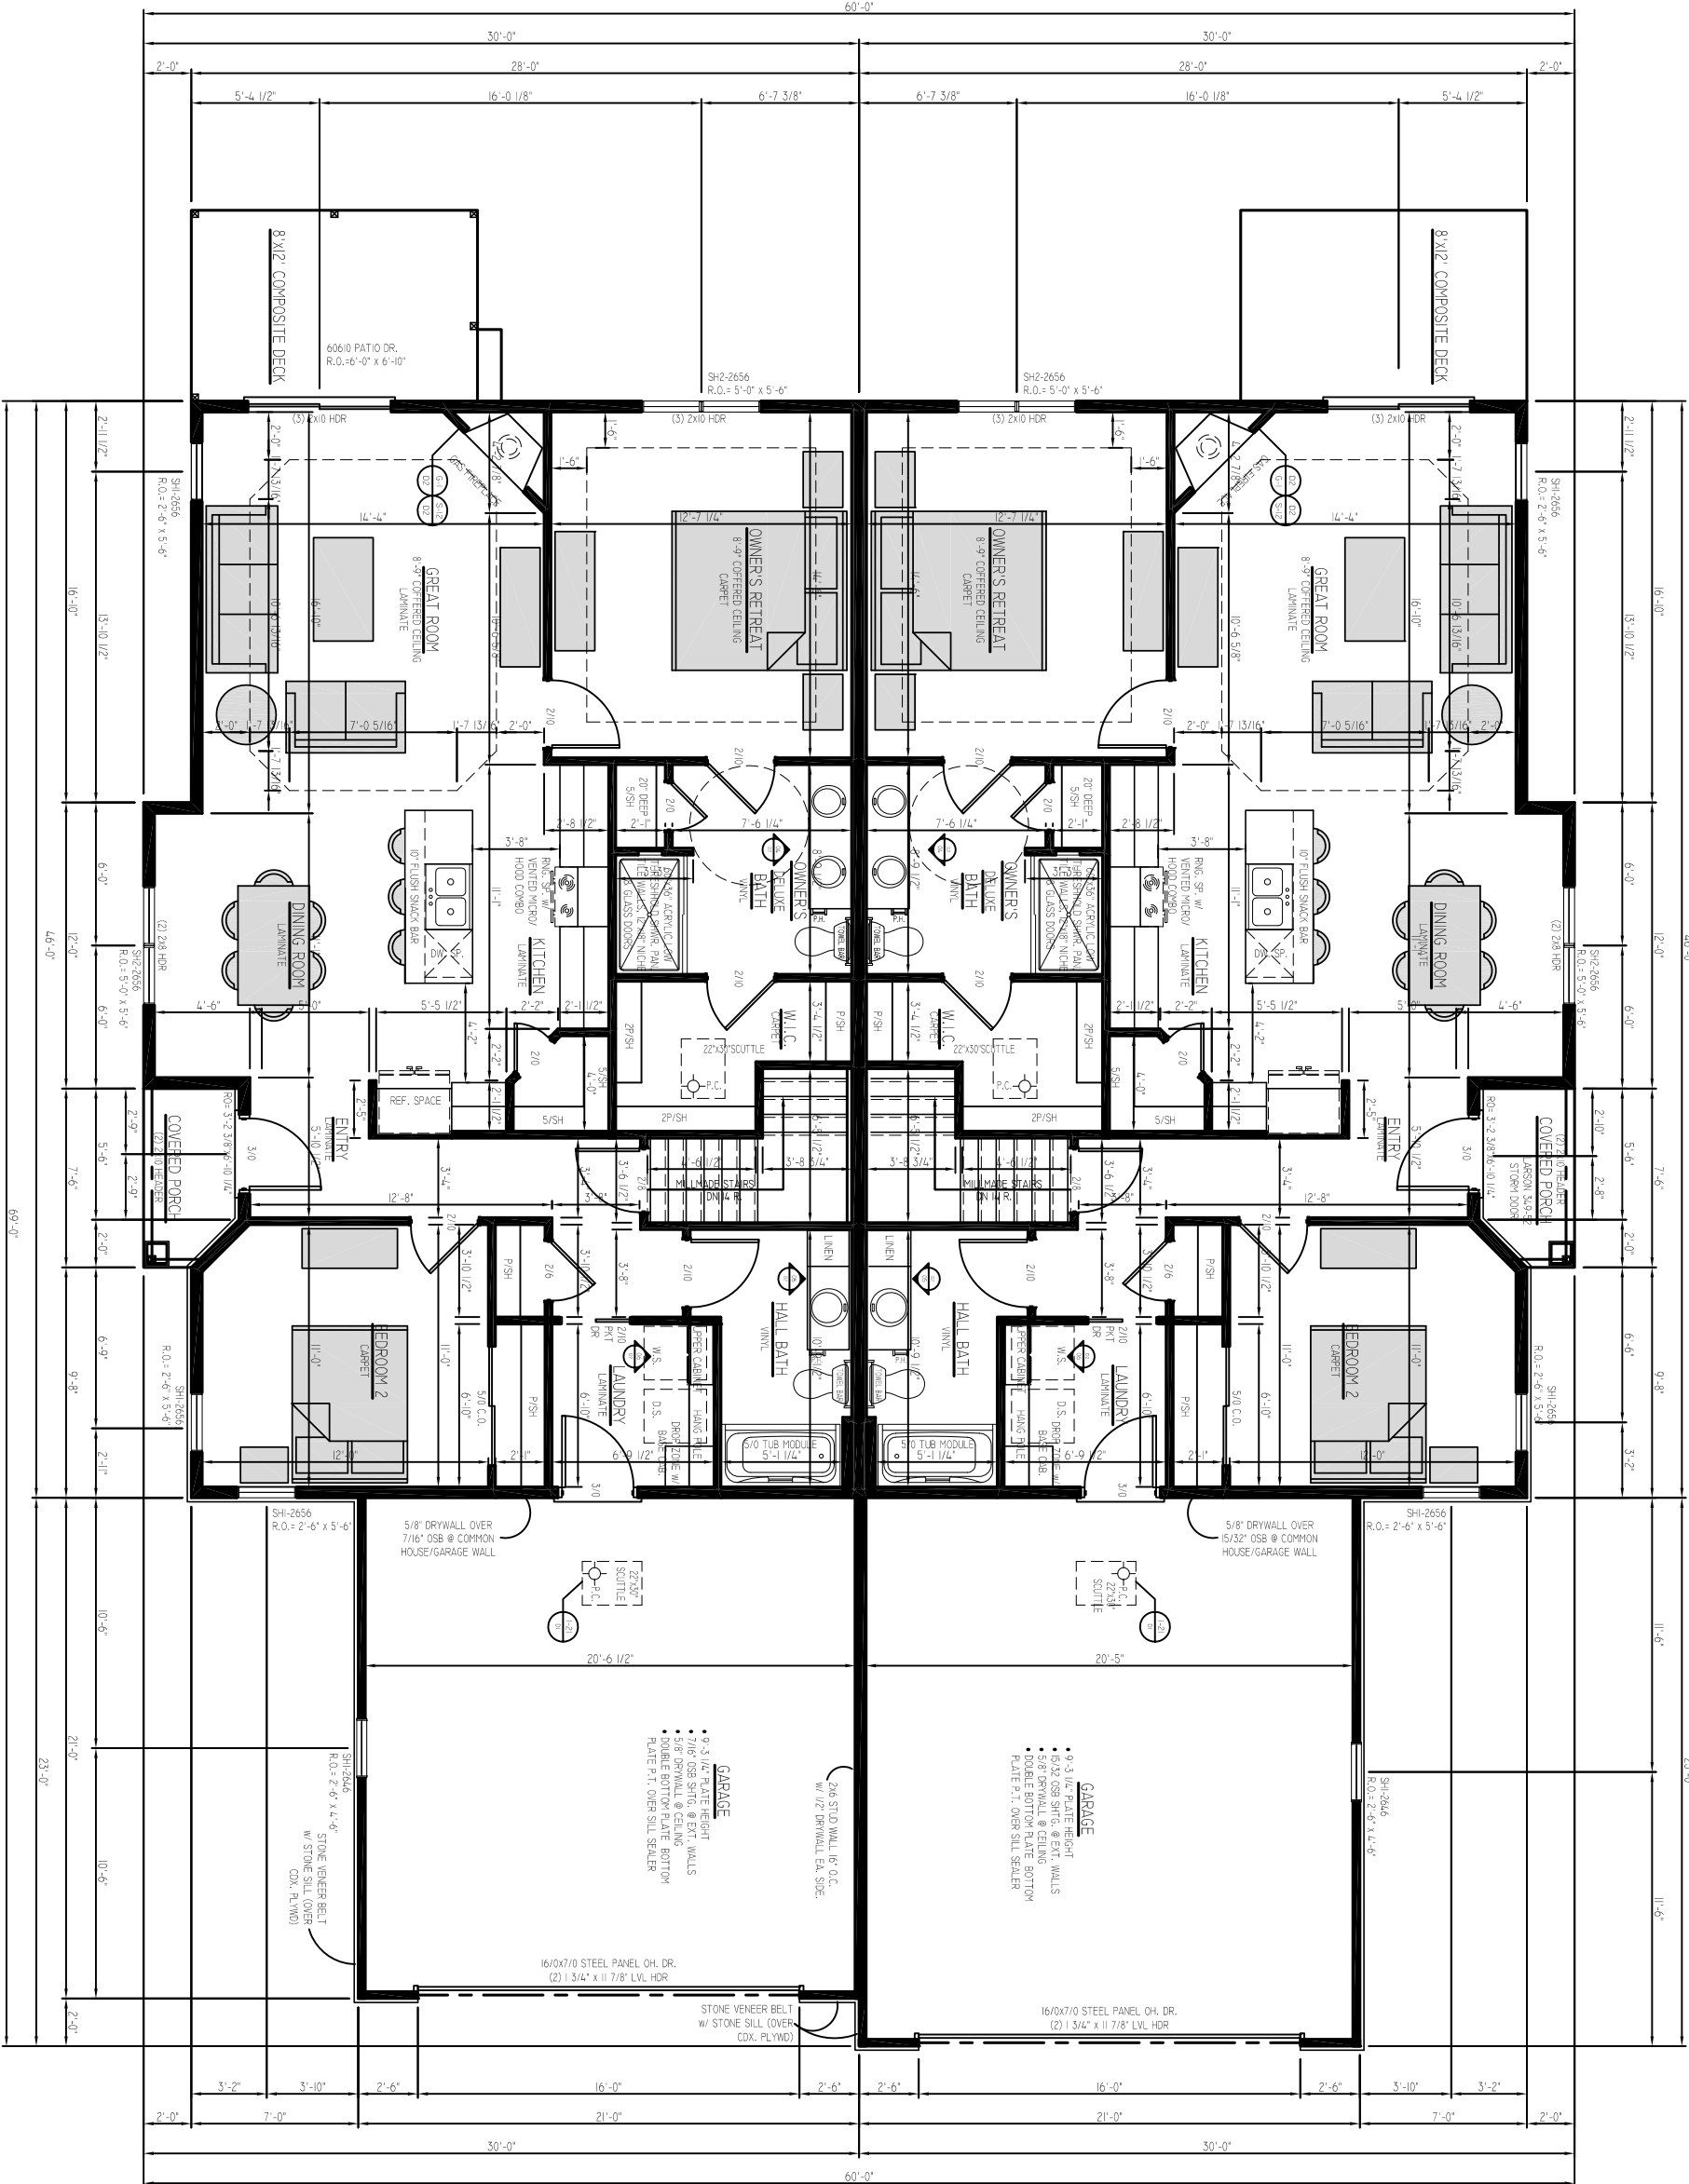

SQUARE FOOTAGE:
1ST FLOOR - 1300 SQ. FT.
2ND FLOOR - N/A
OPEN PORCH - N/A
TOTAL 1300 SQ. FT.
UNIT 1 GARAGE AREA - 443 SQ. FT.
UNIT 2 GARAGE AREA - 443 SQ. FT.
OVERALL WIDTH - 60'-0"
OVERALL DEPTH - 69'-0"

HUNTER OAKS VILLAS IN WATERTOWN, WI

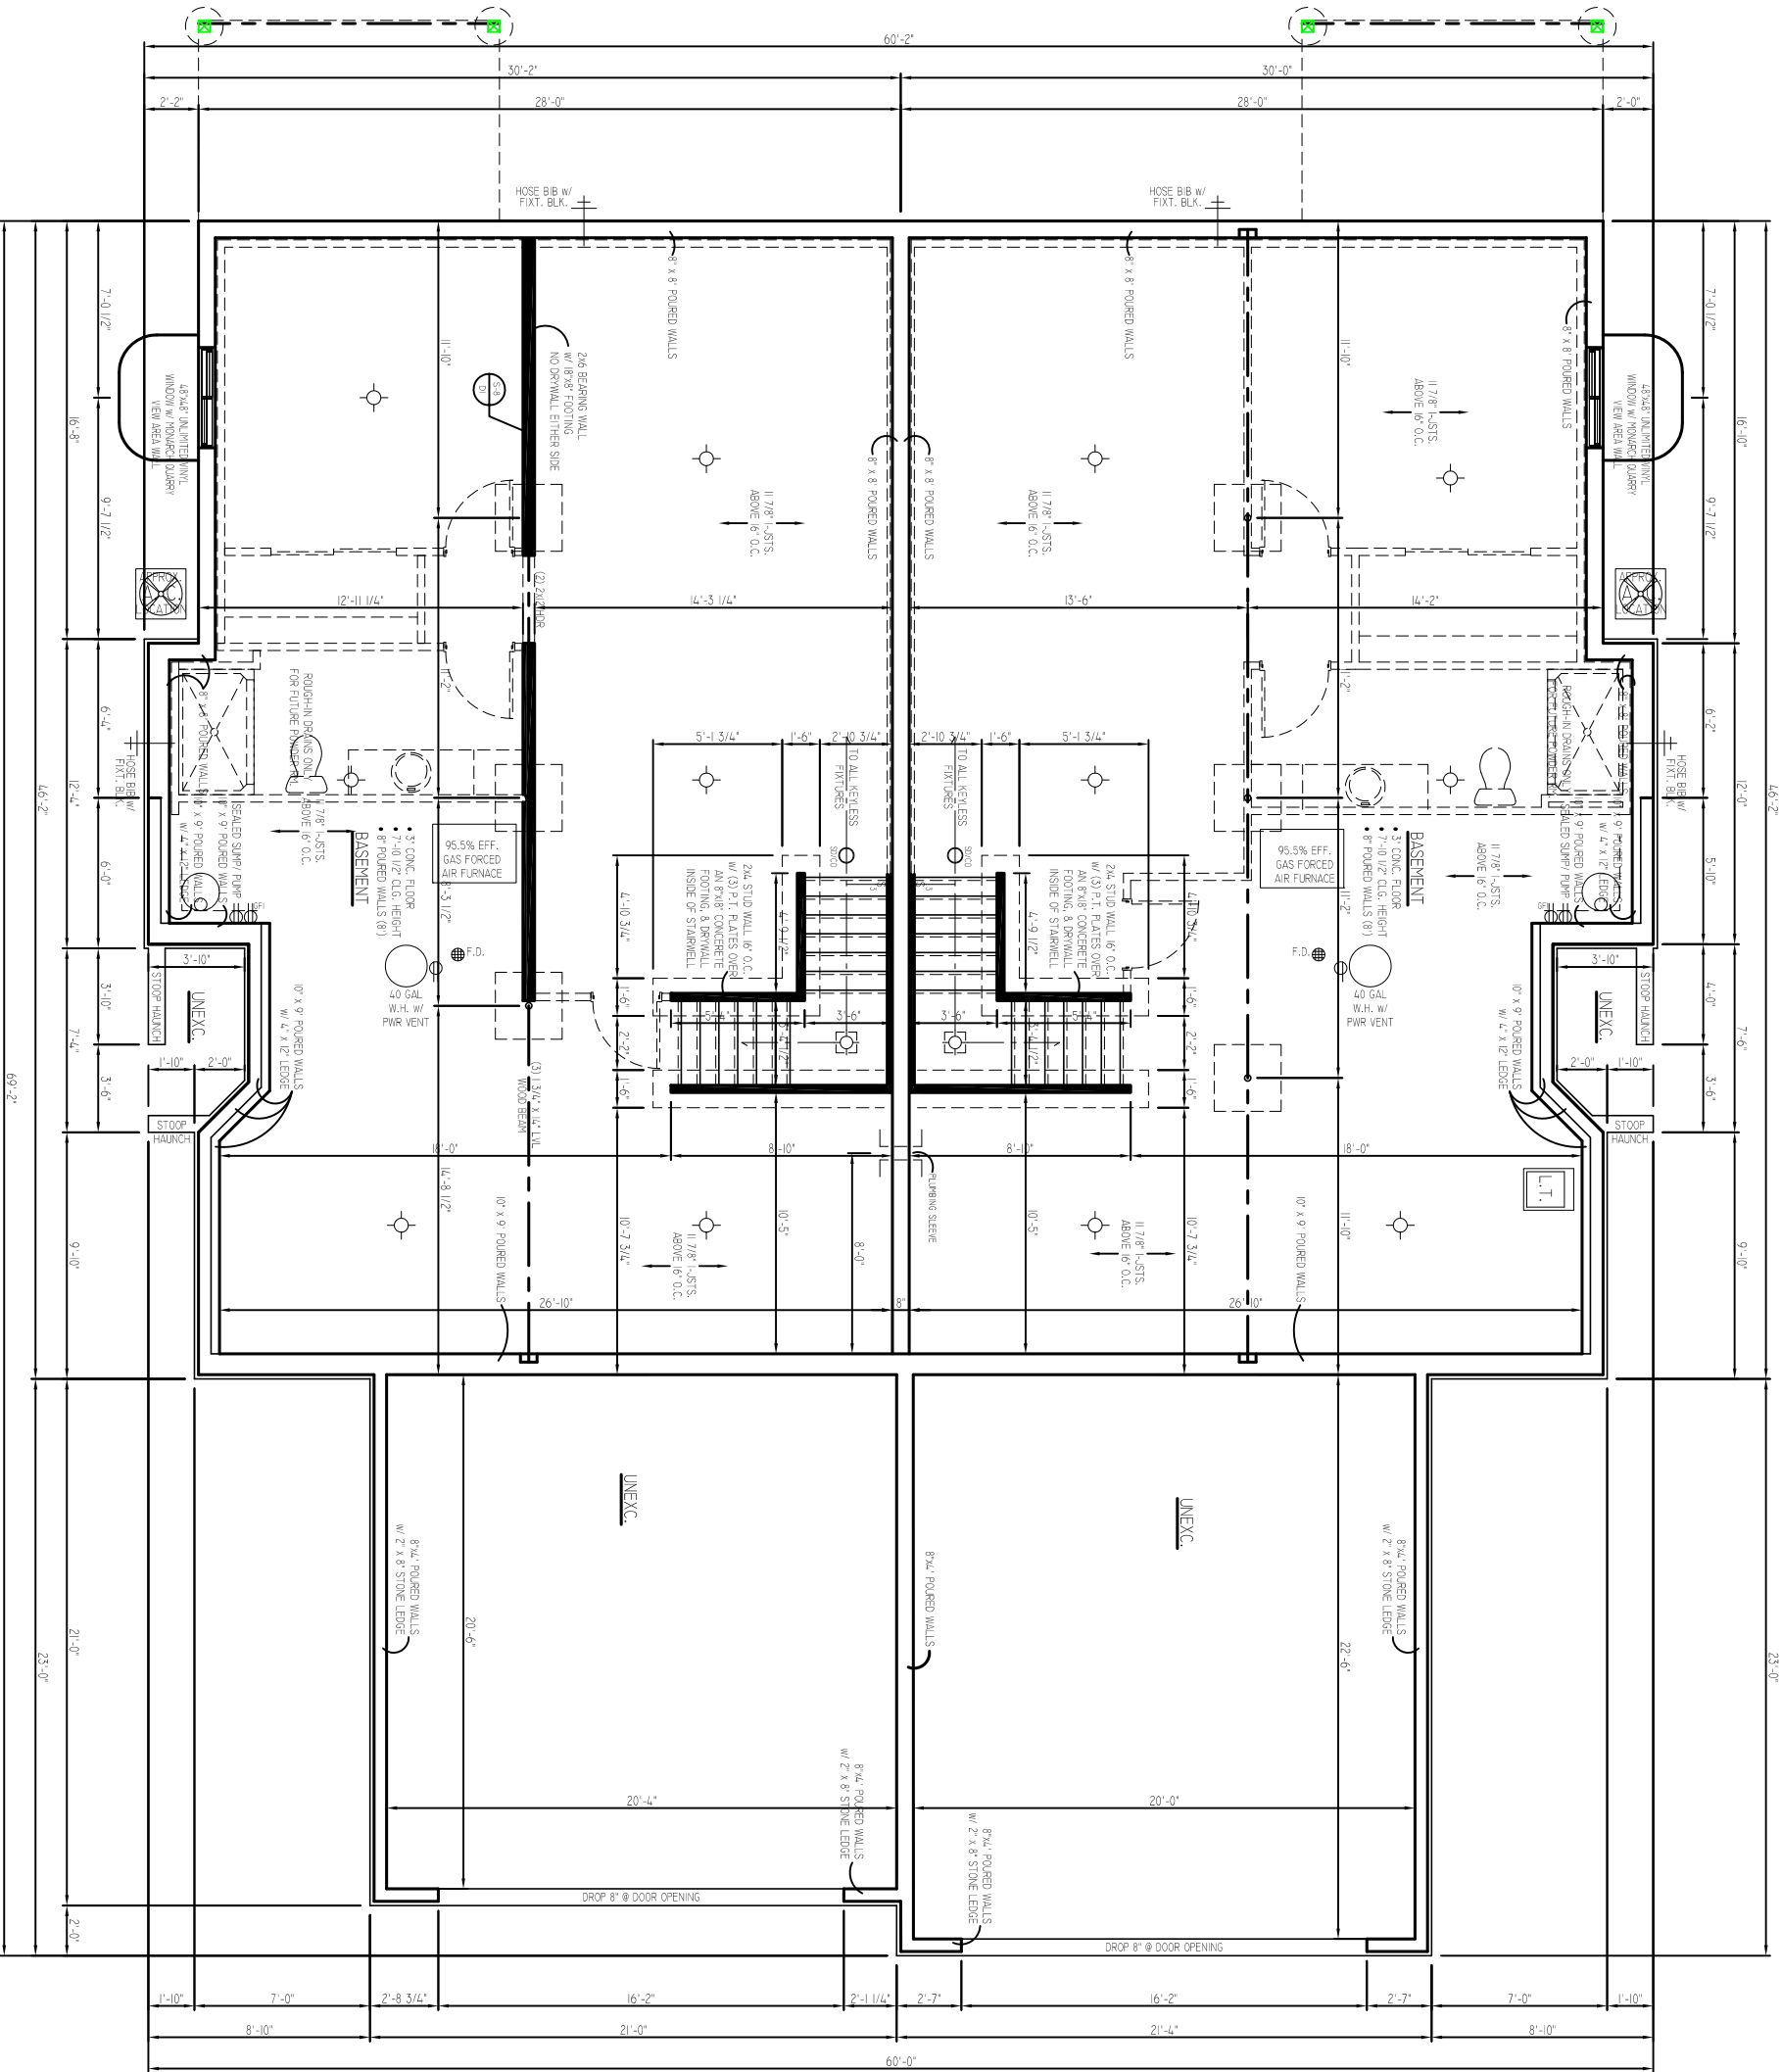

SQUARE FOOTAGE:
1ST FLOOR - 1300 SQ. FT.
2ND FLOOR - N/A
OPEN PORCH - N/A
TOTAL 1300 SQ. FT.
UNIT 1 GARAGE AREA - 441 SQ. FT.
UNIT 2 GARAGE AREA - 483 SQ. FT.
OVERALL WIDTH - 60'-0"
OVERALL DEPTH - 69'-0"