

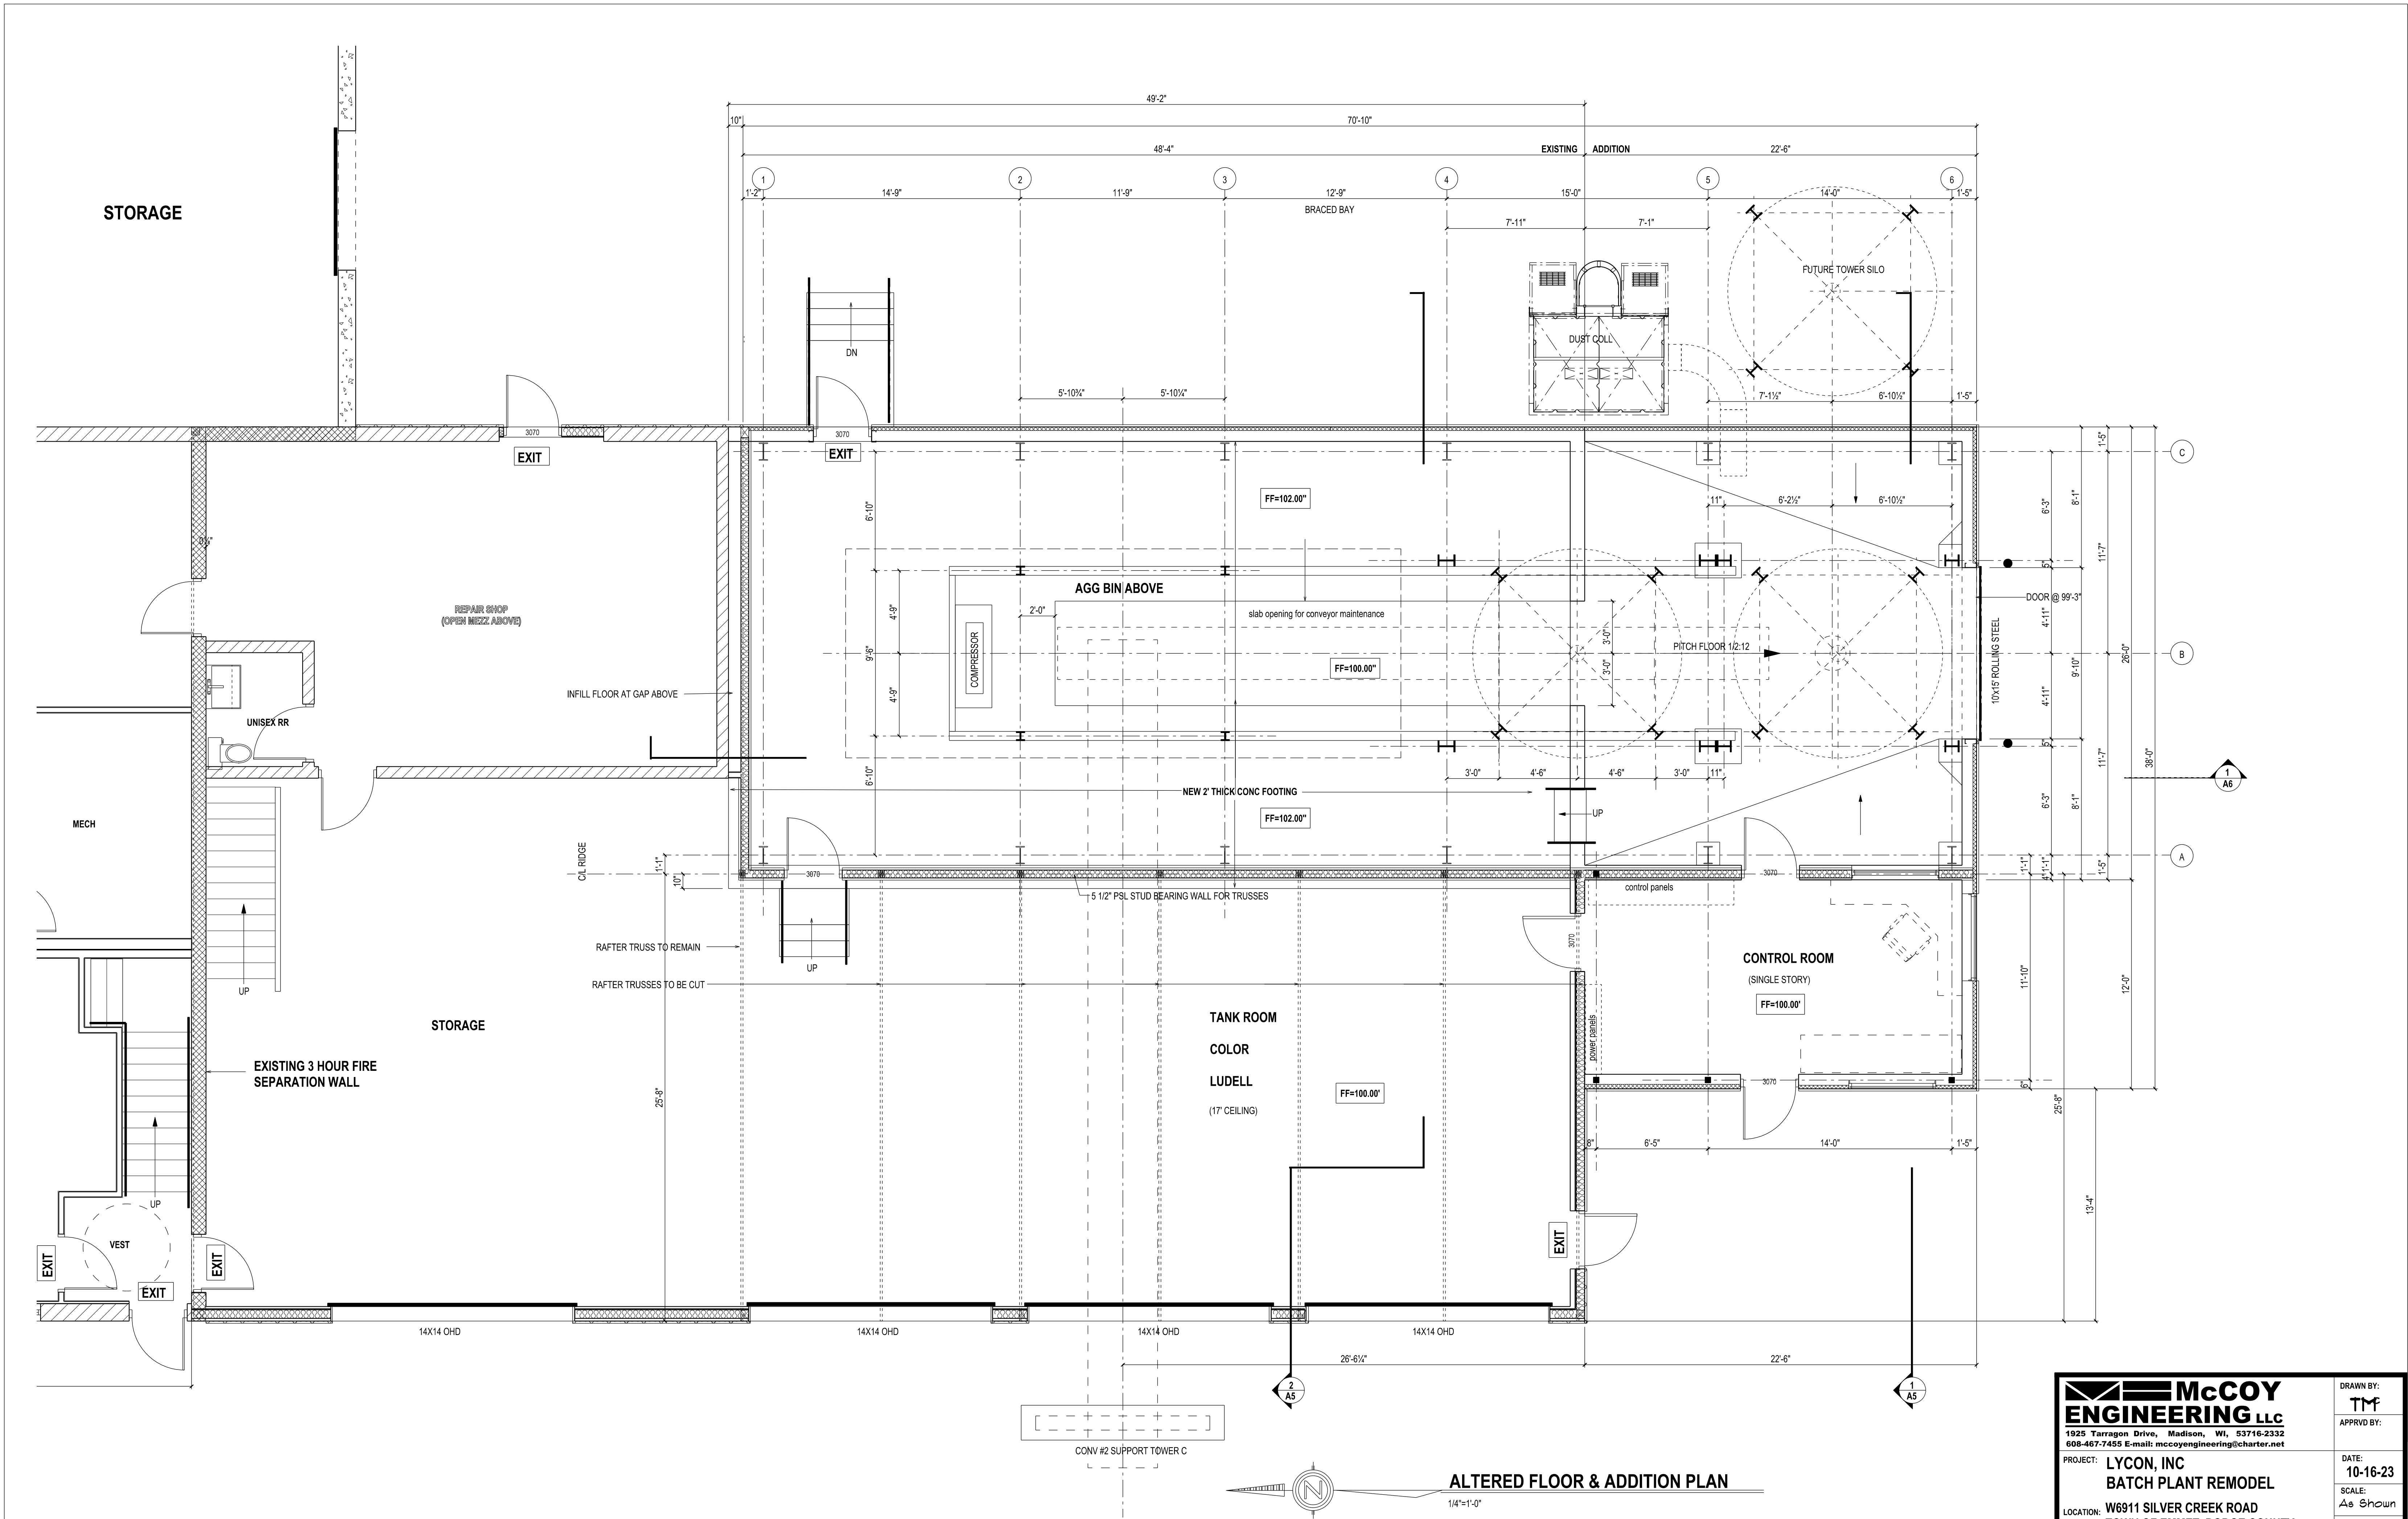



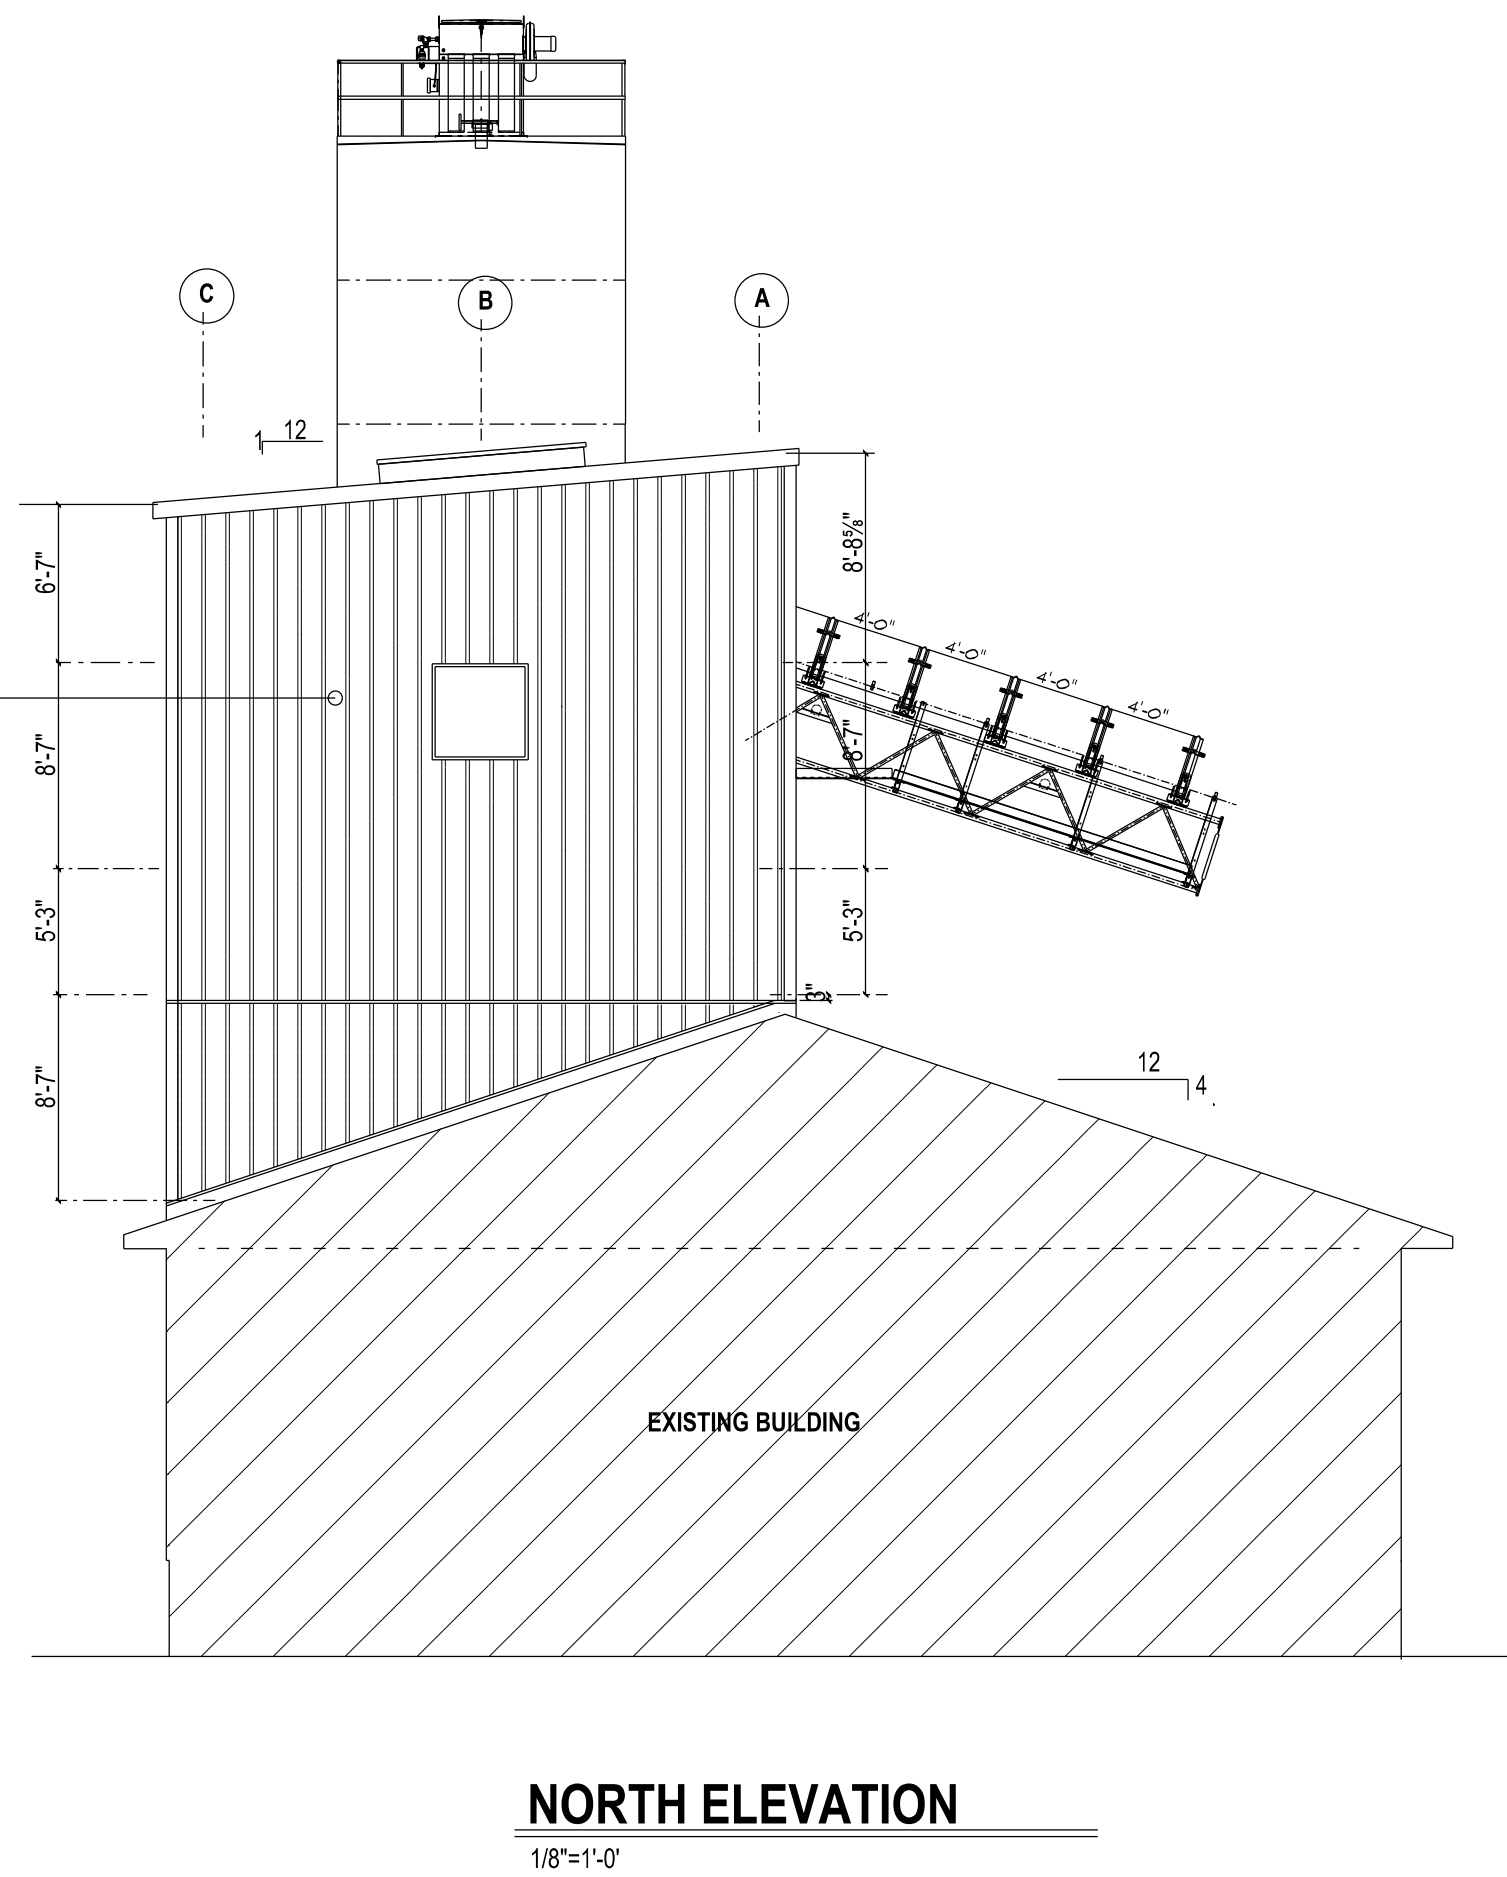


© COPYRIGHT
These plans and designs depicted therein, including, but not limited to, the overall form, arrangement and composition of spaces and elements of the design, are protected under Copyright Laws. Collectively they are the property of Thomas W. McCoy. Any copying or other unauthorized use can result in the cessation of such construction or the demolition of such resultant construction.

McCOY ENGINEERING LLC 1925 Tarragon Drive, Madison, WI, 53716-2332 608-467-7455 E-mail: mccoysengineering@charter.net		DRAWN BY: TM
PROJECT: LYCON, INC BATCH PLANT REMODEL		APPROV BY:
LOCATION: W6911 SILVER CREEK ROAD TOWN OF EMMET, DODGE COUNTY WATERTOWN, WI		DATE: 10-16-23
SHEET TITLE: ALTERATION & ADDITION PLAN		SCALE: As Shown
		DRAWING NO: T2301a
		SHEET NO: A-3

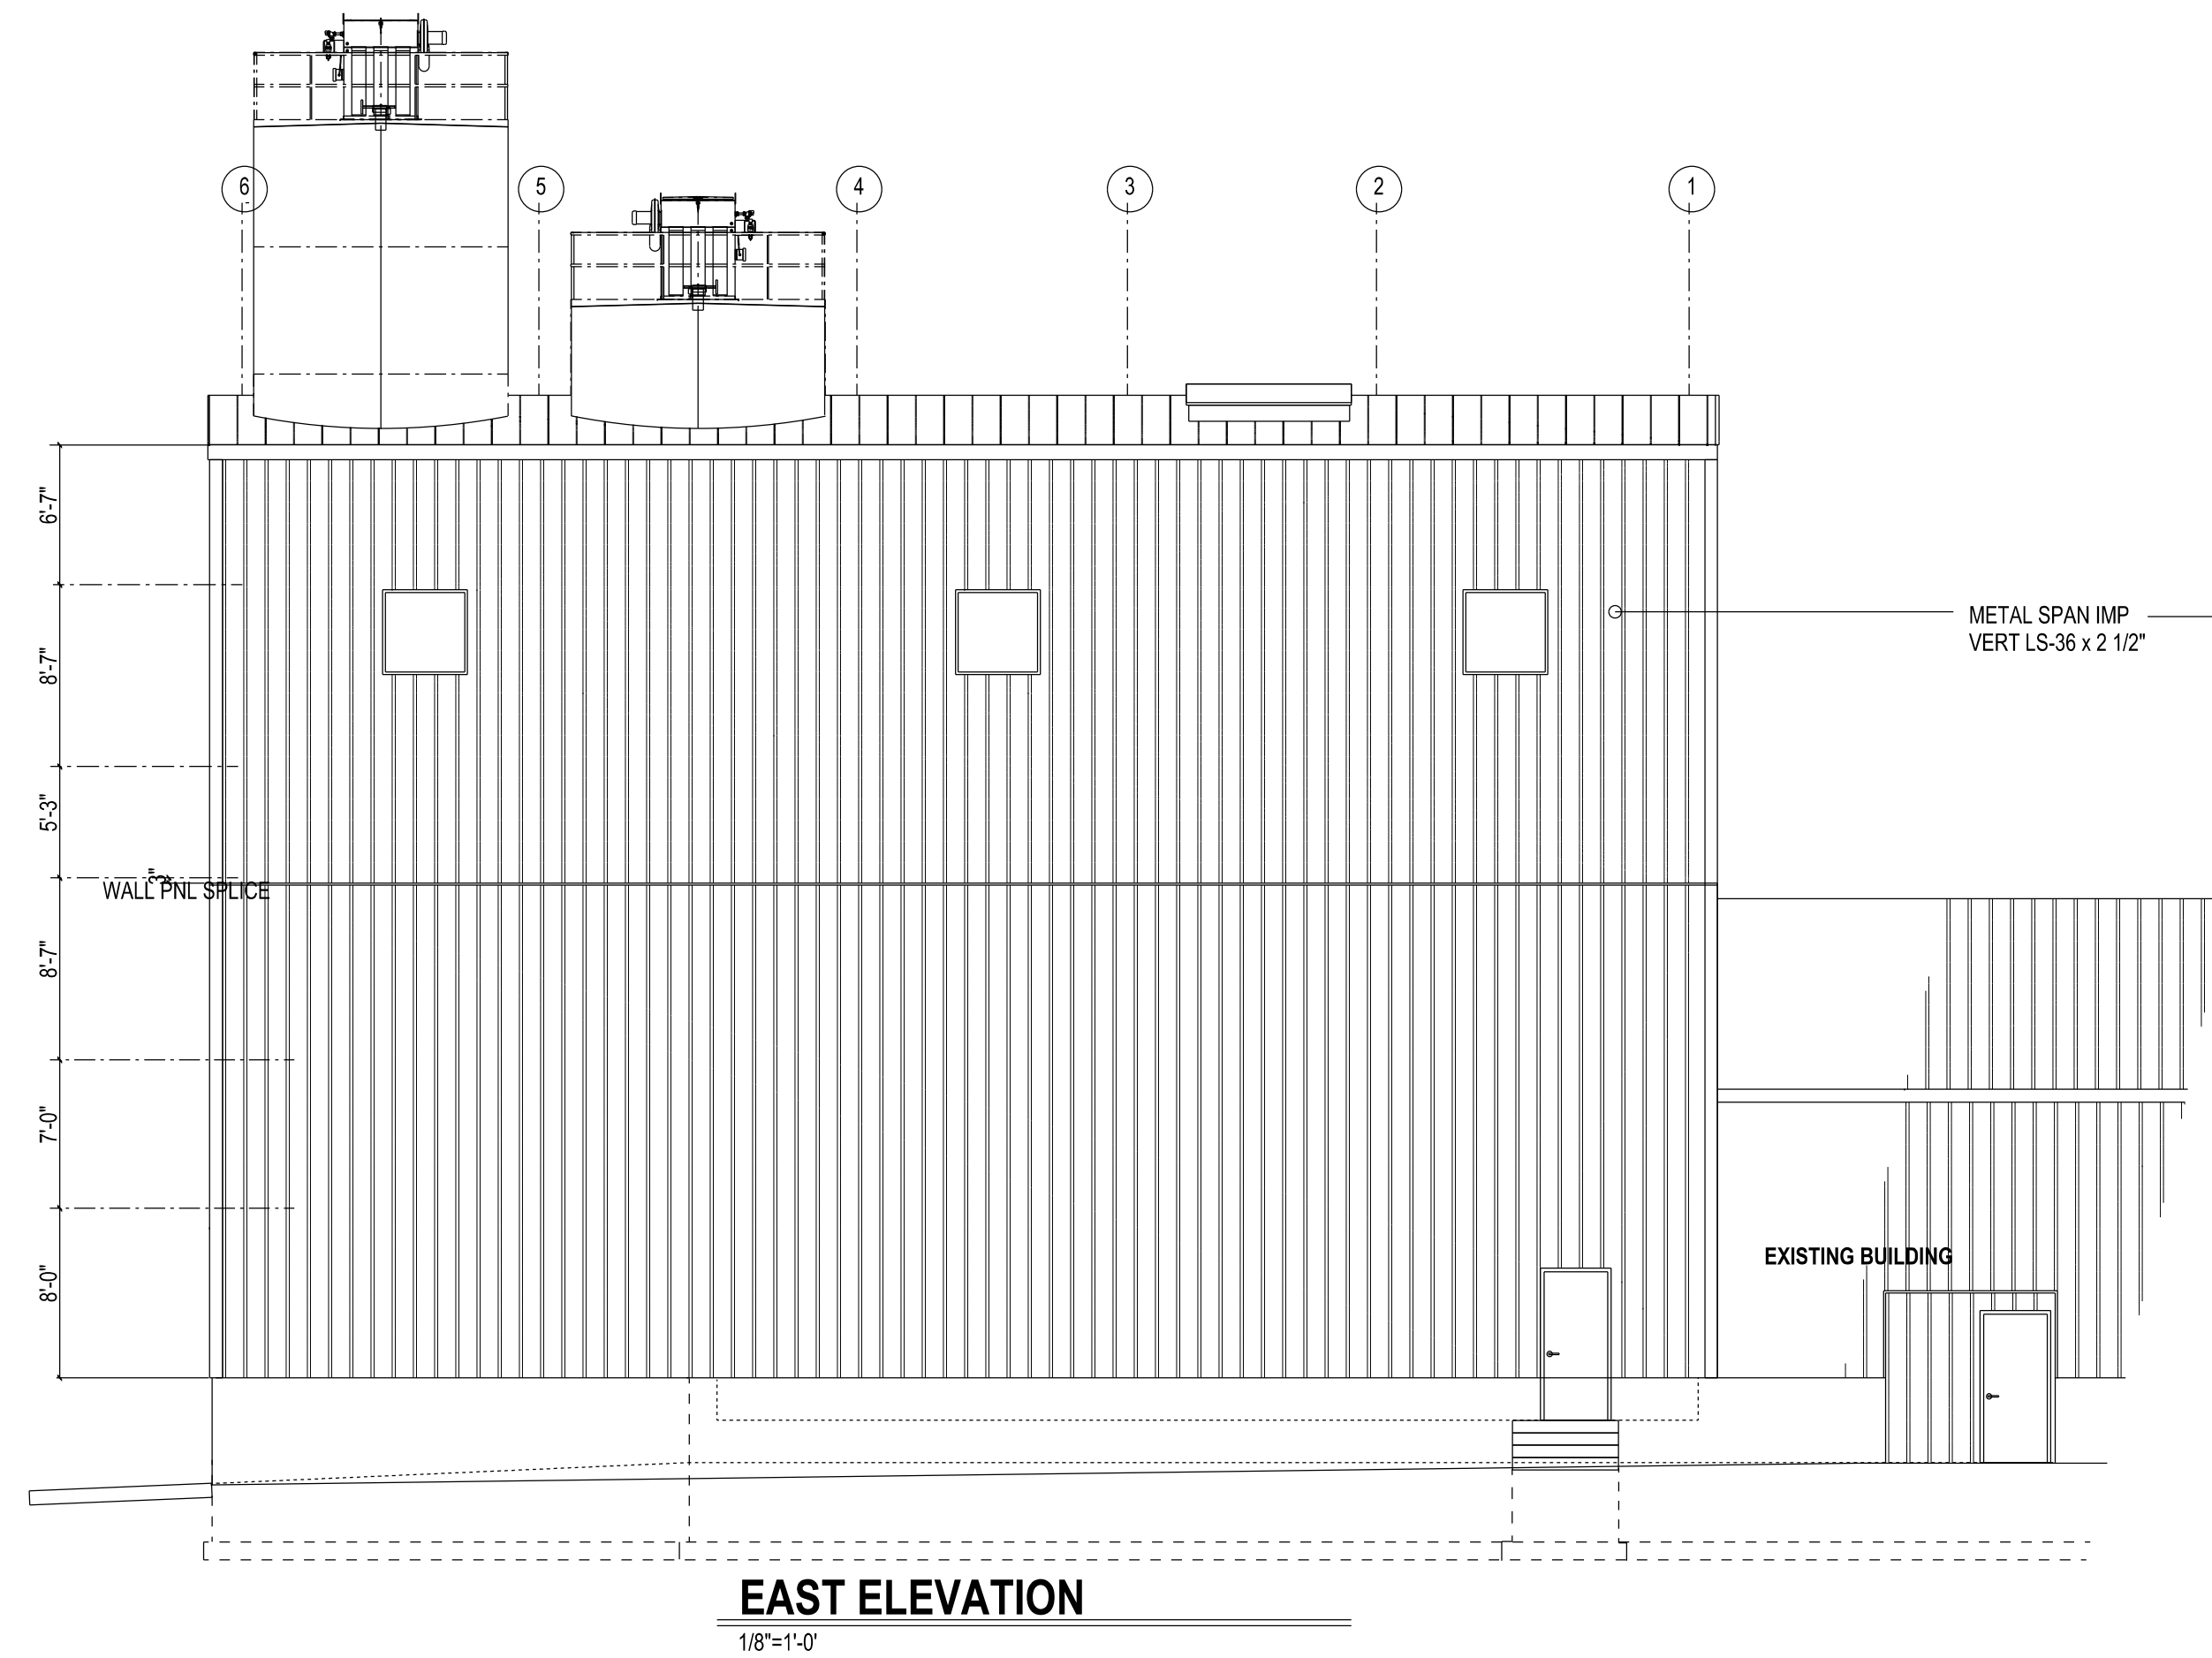


EXISTING WEST ELEVATION PHOTO

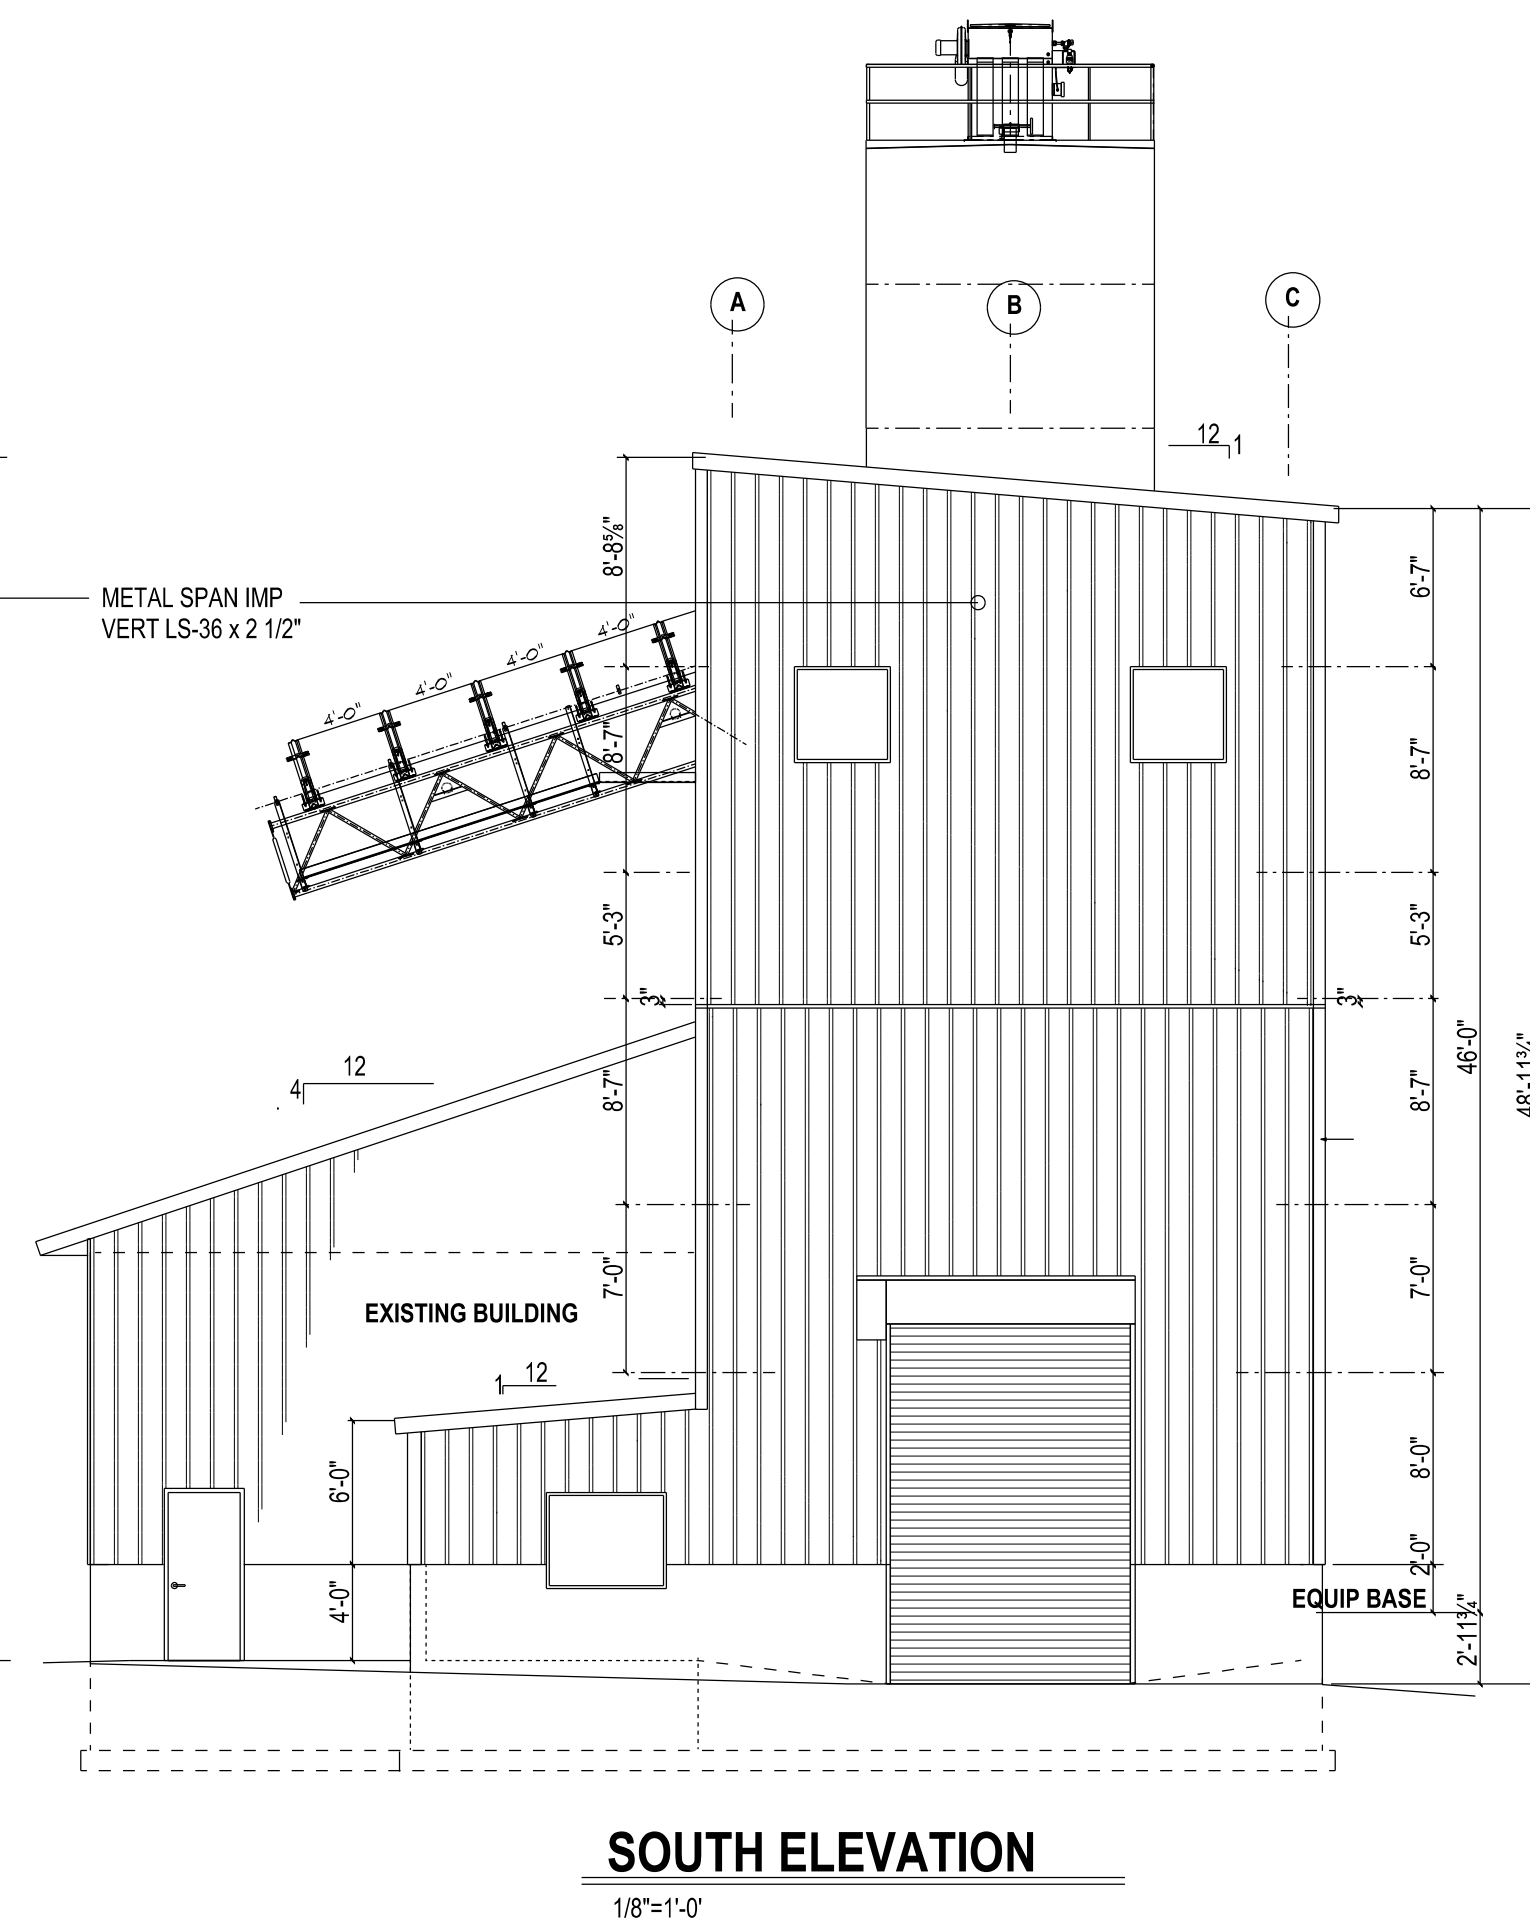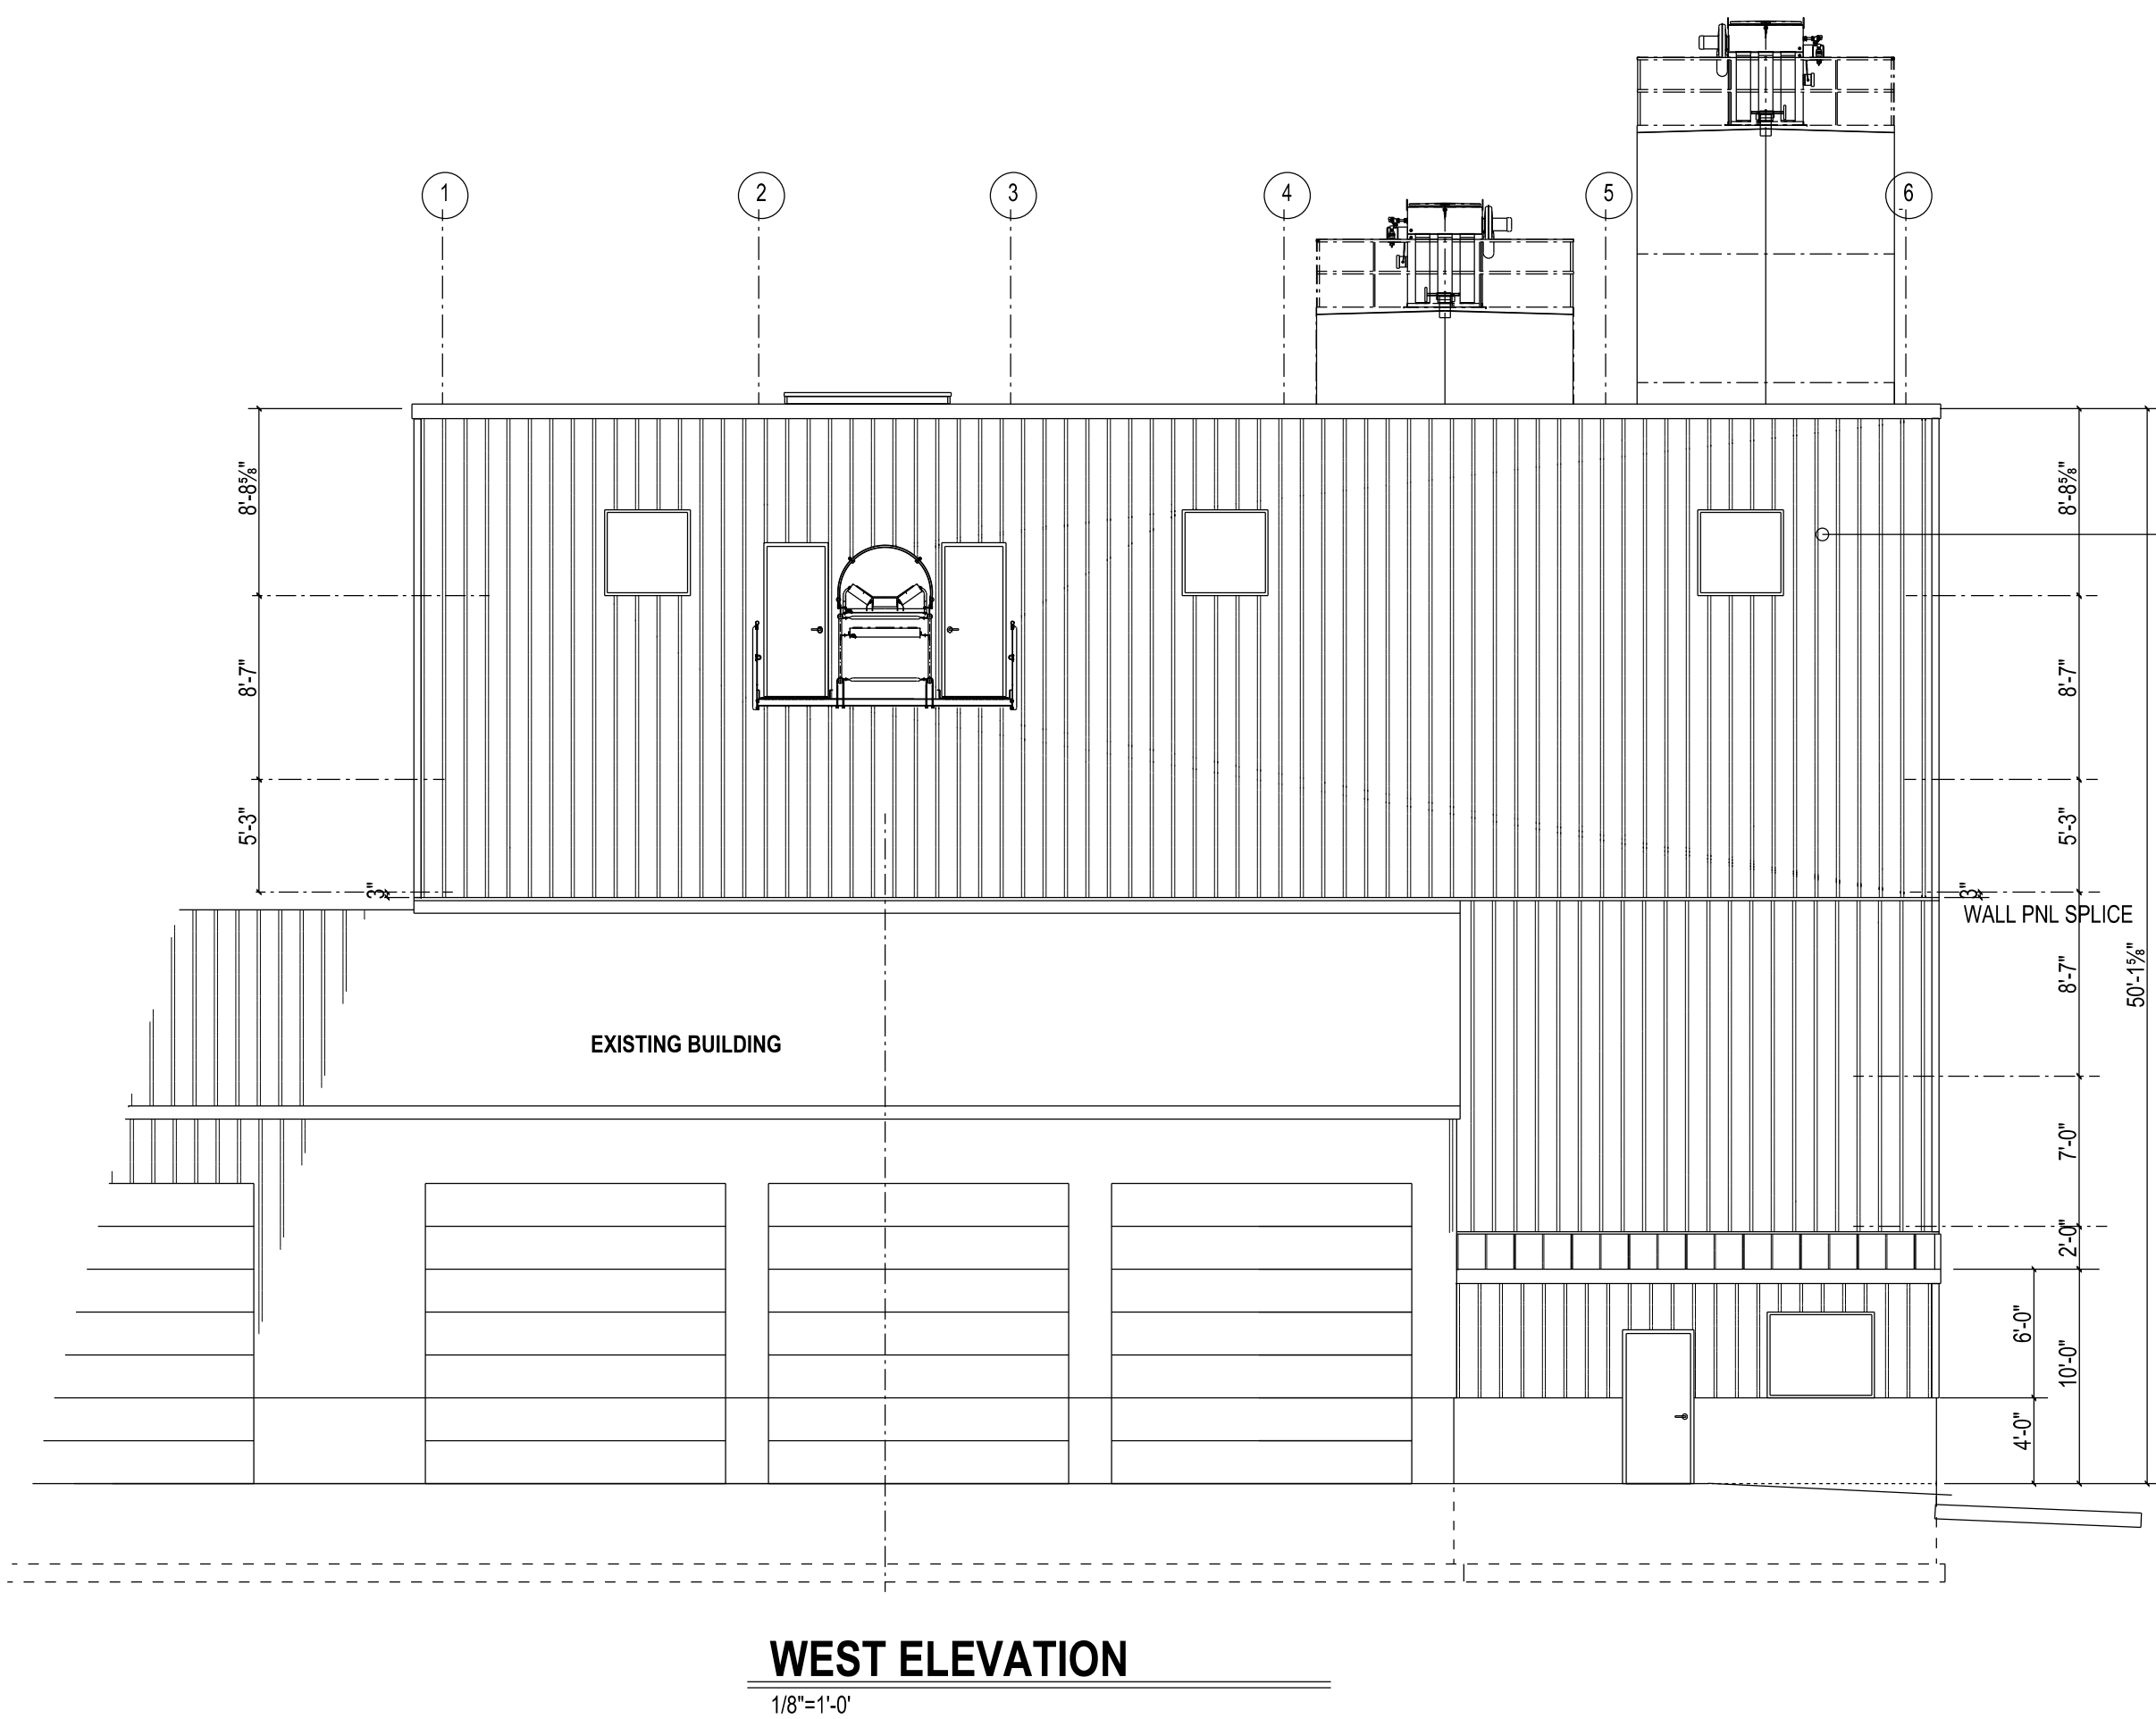


© COPYRIGHT
These plans and designs depicted therein, including, but not limited to, the overall form, arrangement and composition of spaces and elements of the design, are protected under Copyright Laws. Collectively they are the property of Thomas W. McCoy. Any copying or other unauthorized use can result in the cessation of such construction or the demolition of such resultant construction.


McCOY ENGINEERING LLC 1925 Tarragon Drive, Madison, WI, 53716-2332 608-467-7455 E-mail: mccoymengineering@charter.net		DRAWN BY: TM APPRVD BY:
PROJECT: LYCON, INC CONC PLANT ADDITION / ALTERATION		DATE: 10-19-23
LOCATION: W6911 SILVER CREEK ROAD TOWN OF EMMET, DODGE COUNTY WATERTOWN, WI		SCALE: As Shown
SHEET TITLE: ELEVATIONS		DRAWING NO: T2301
		SHEET NO: A-4

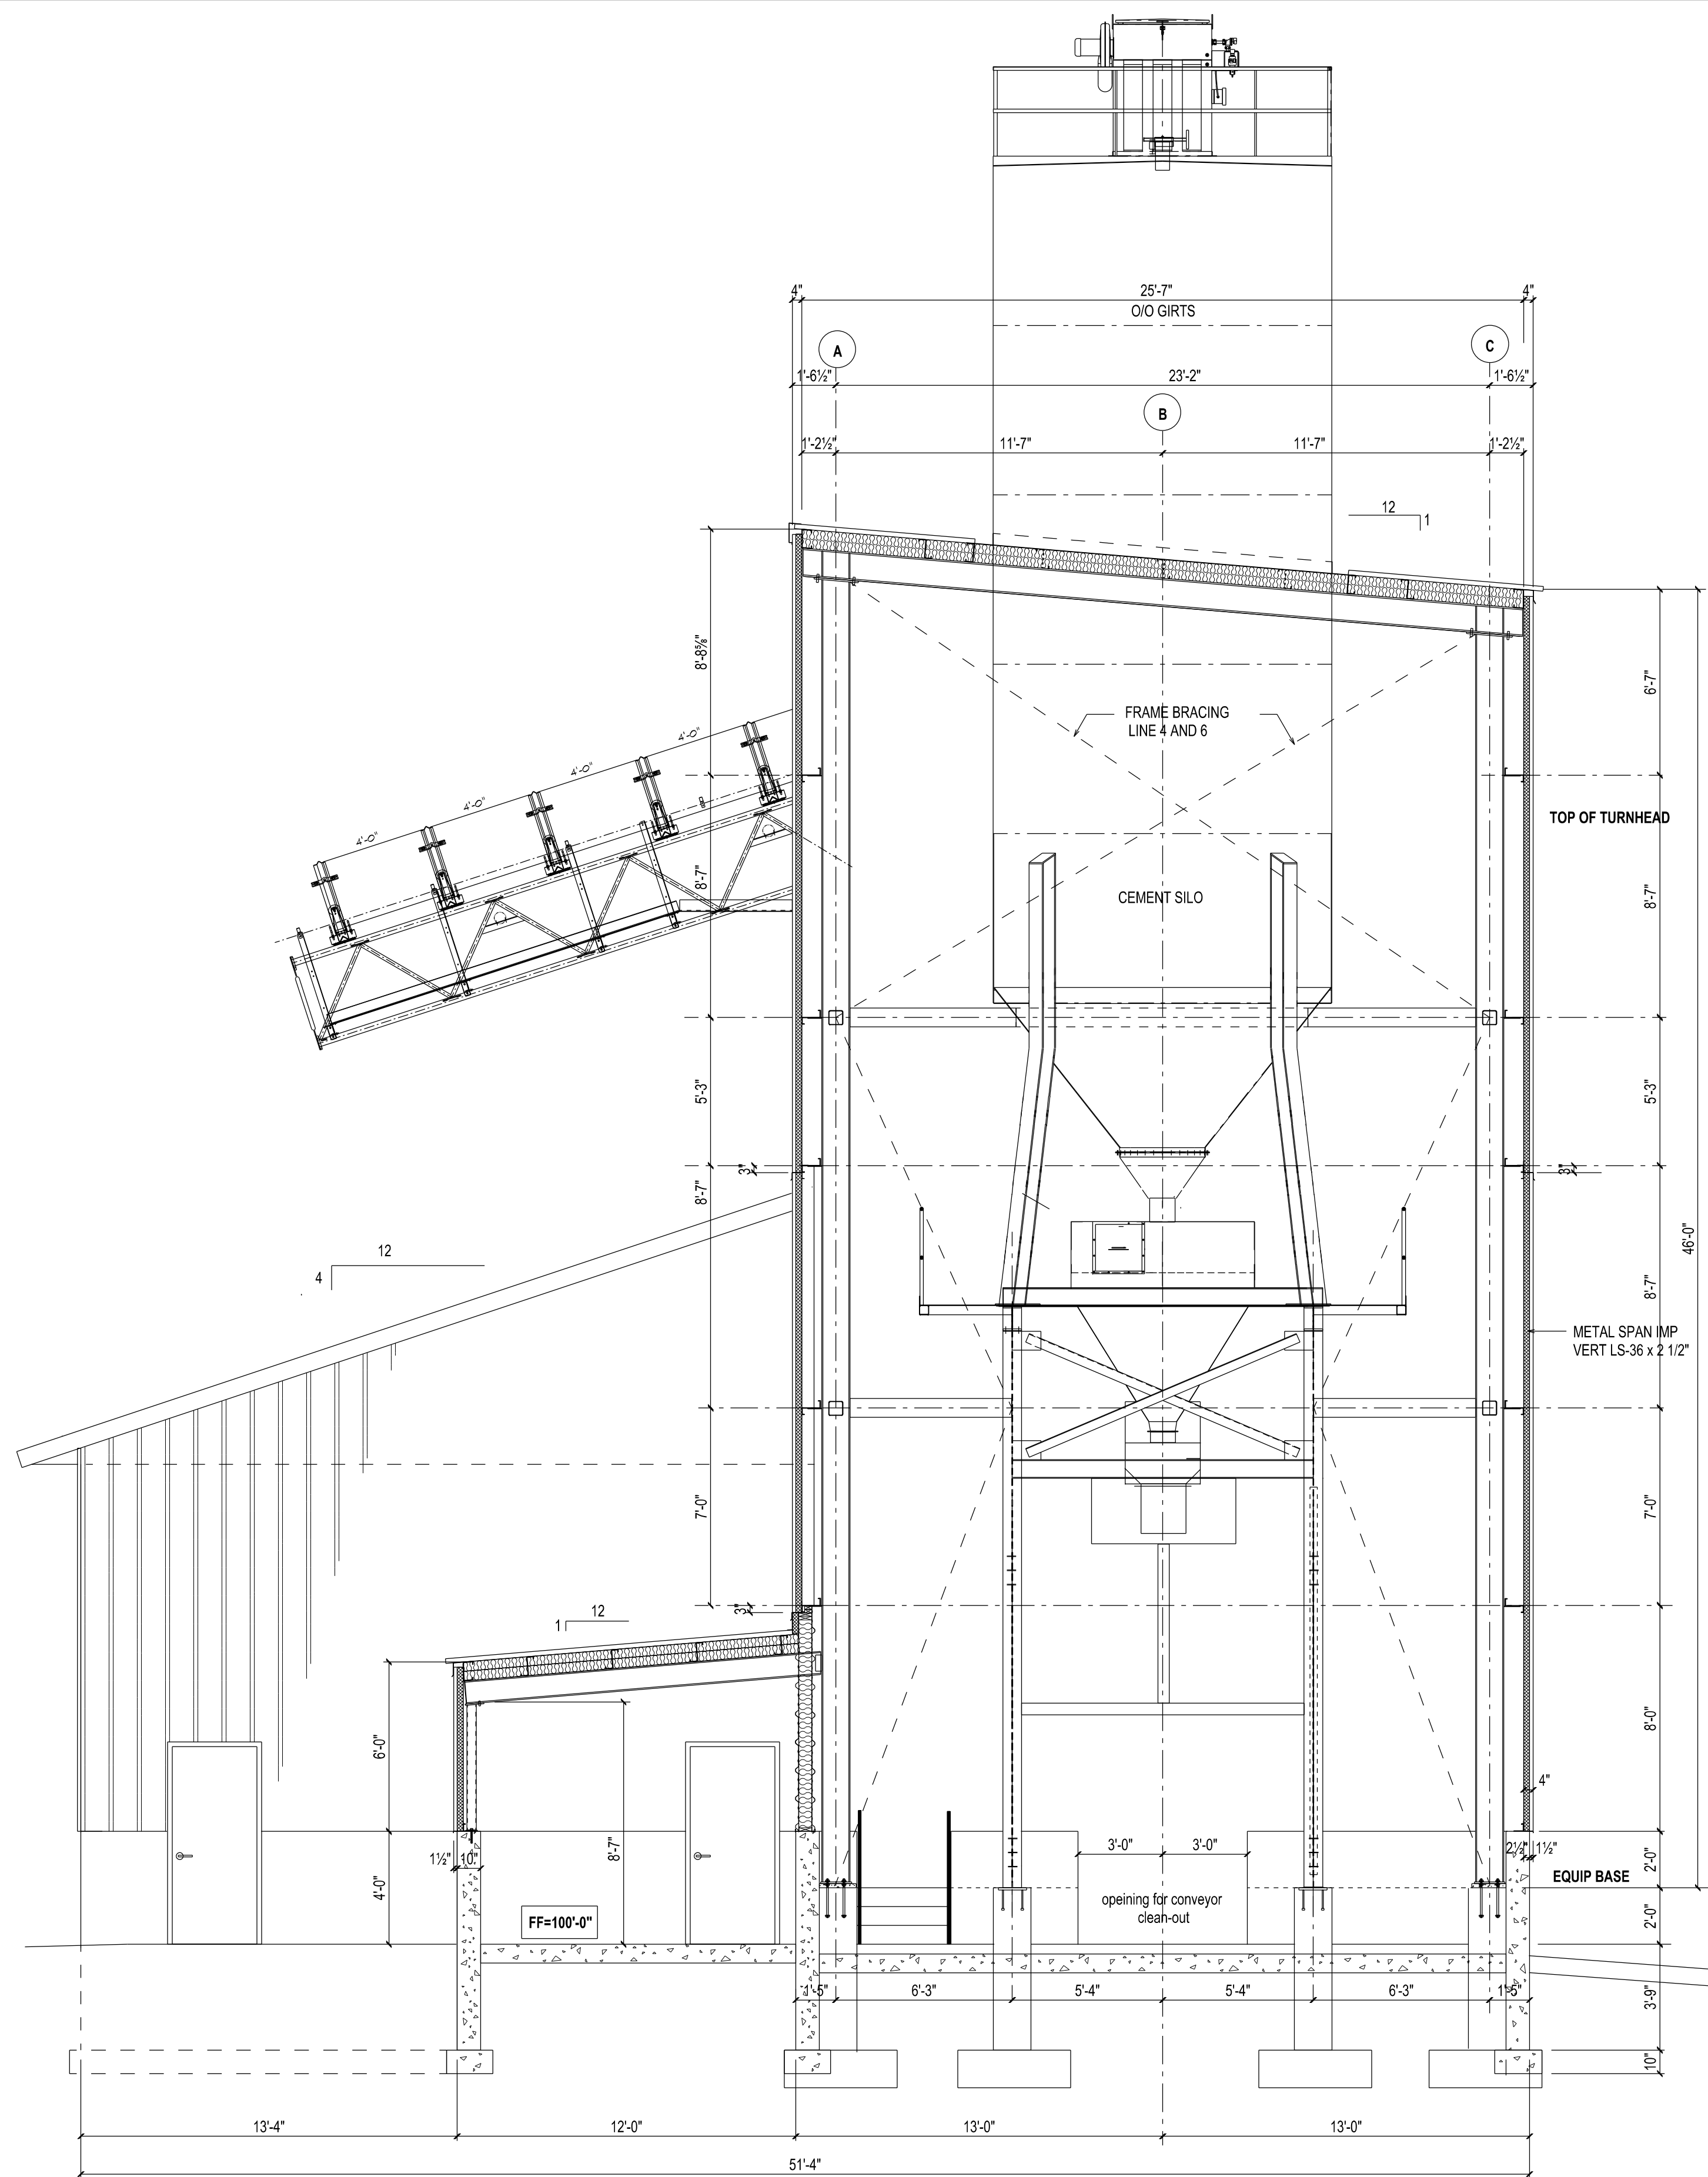

1 BUILDING SECTION @ CONTROL RM
1/4"=1'-0"

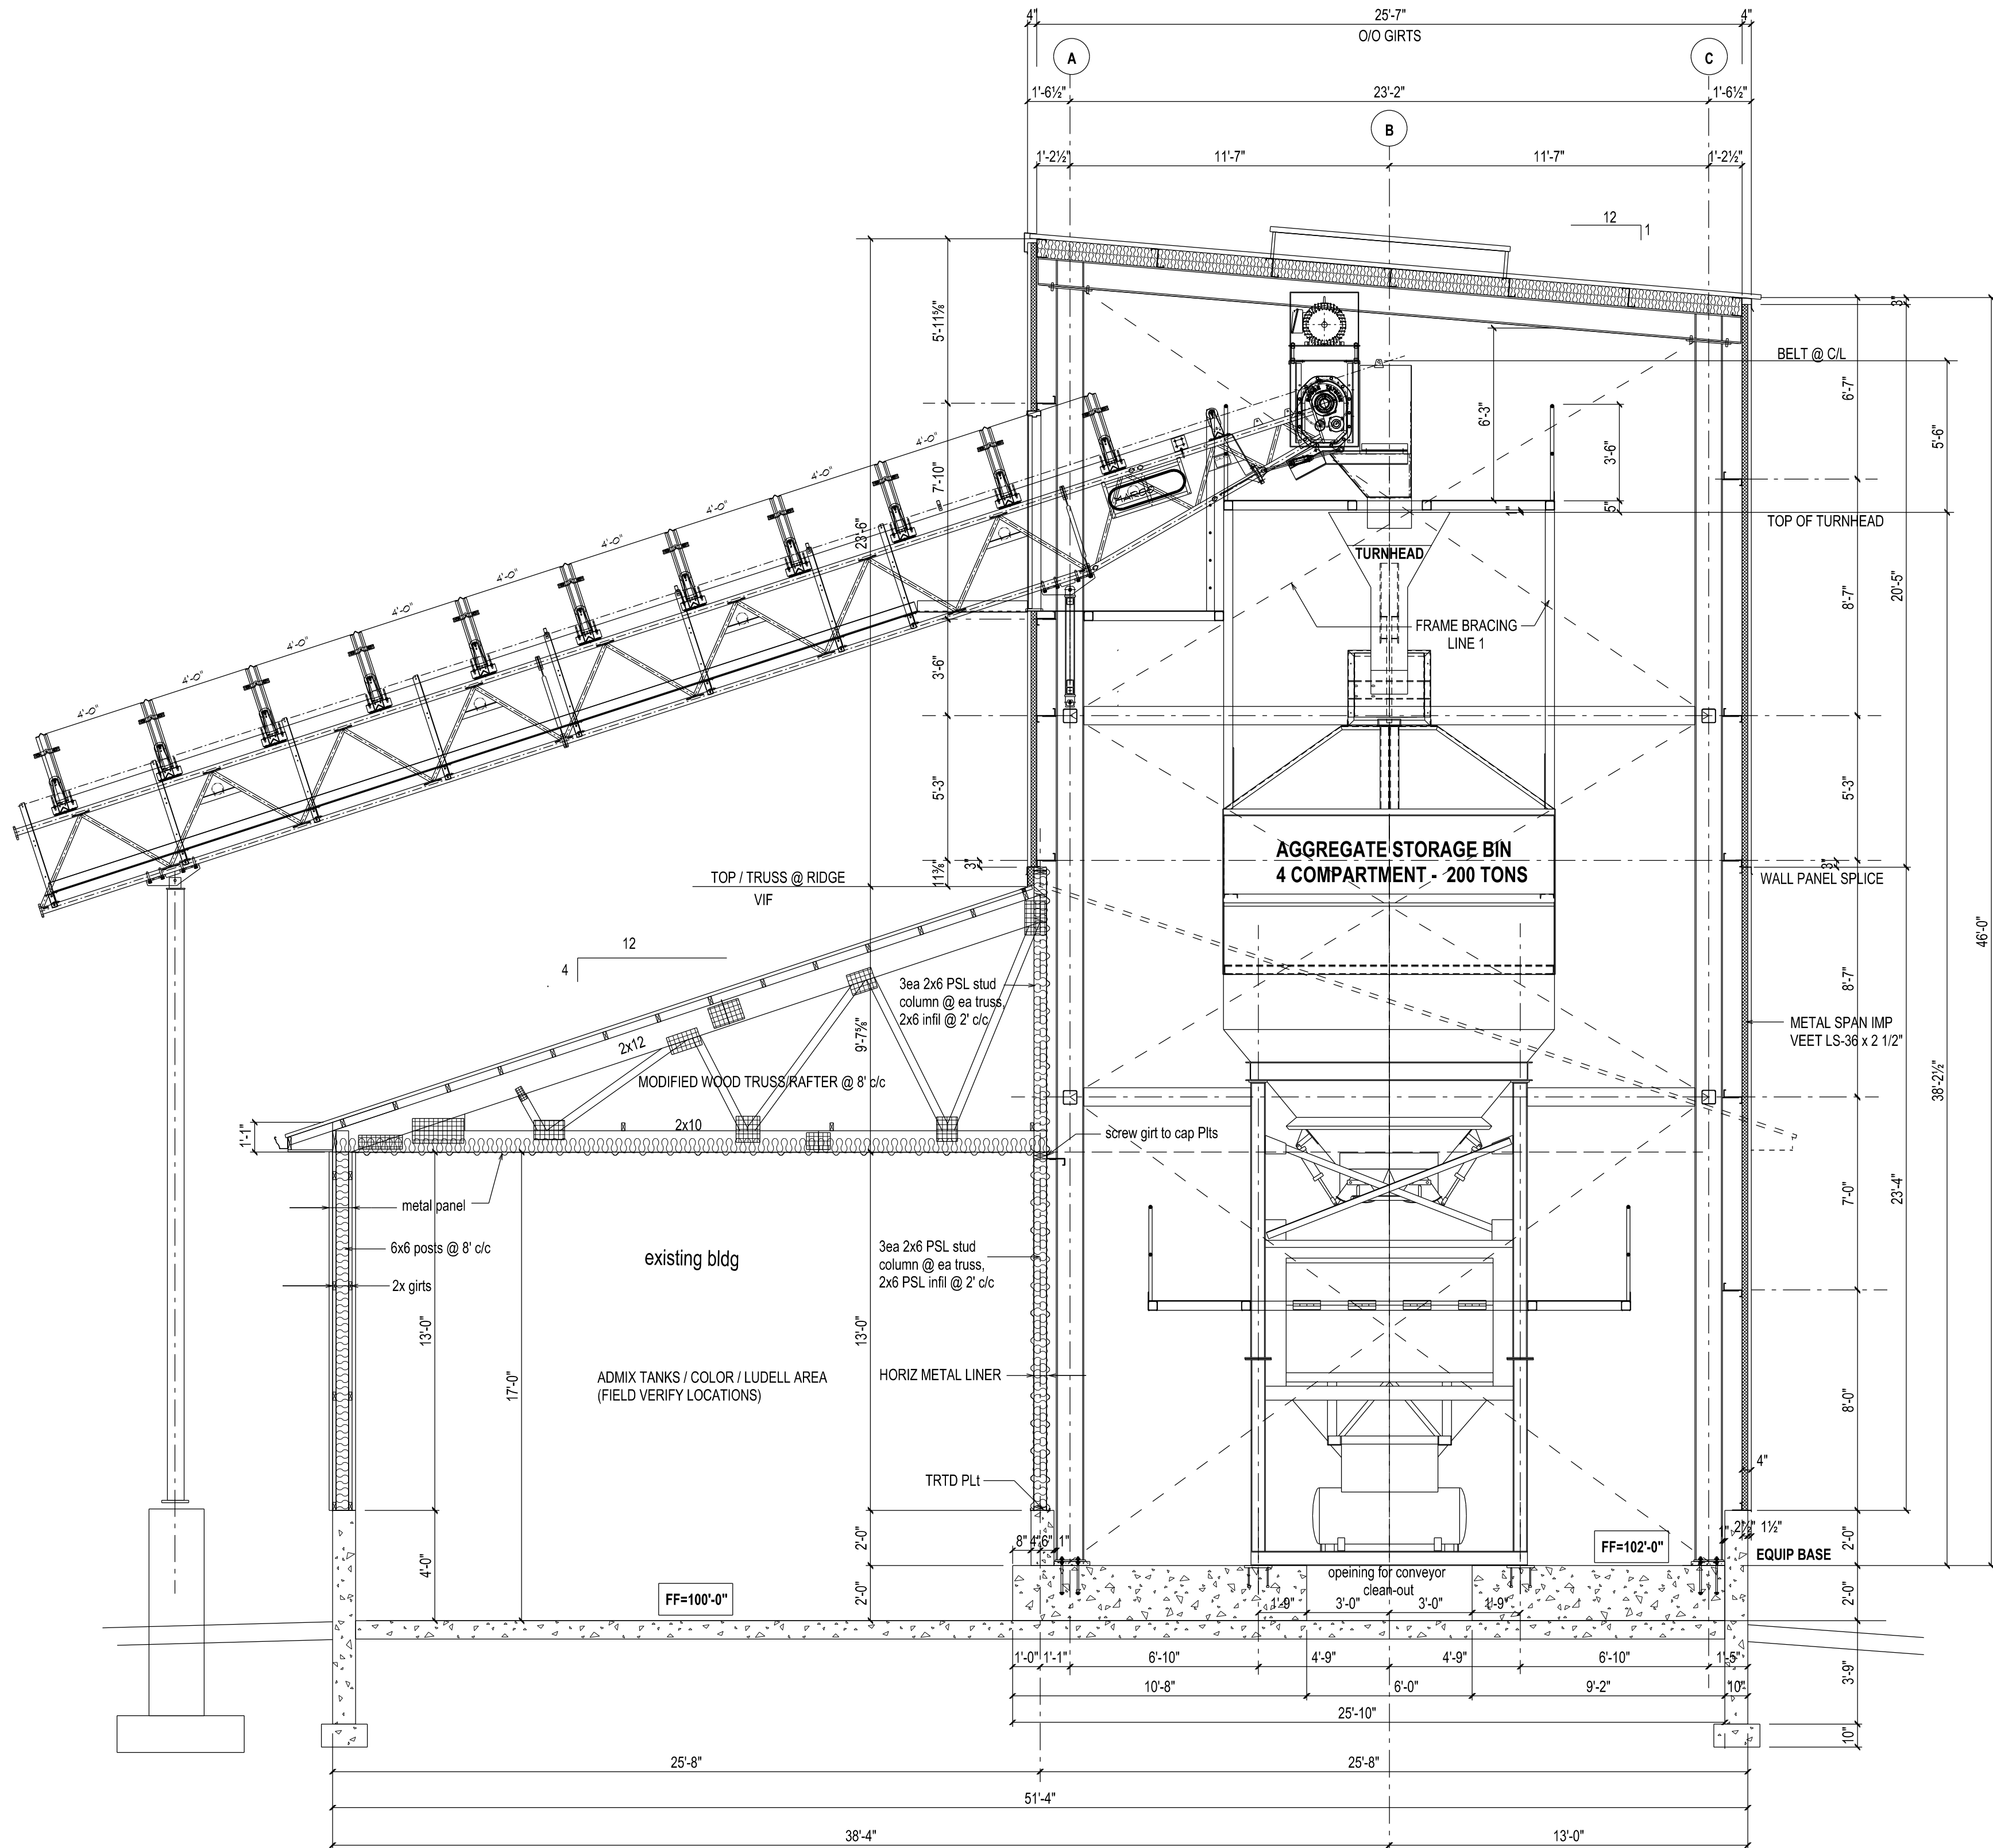

2 BUILDING SECTION @ AGG BIN
1/4"=1'-0"

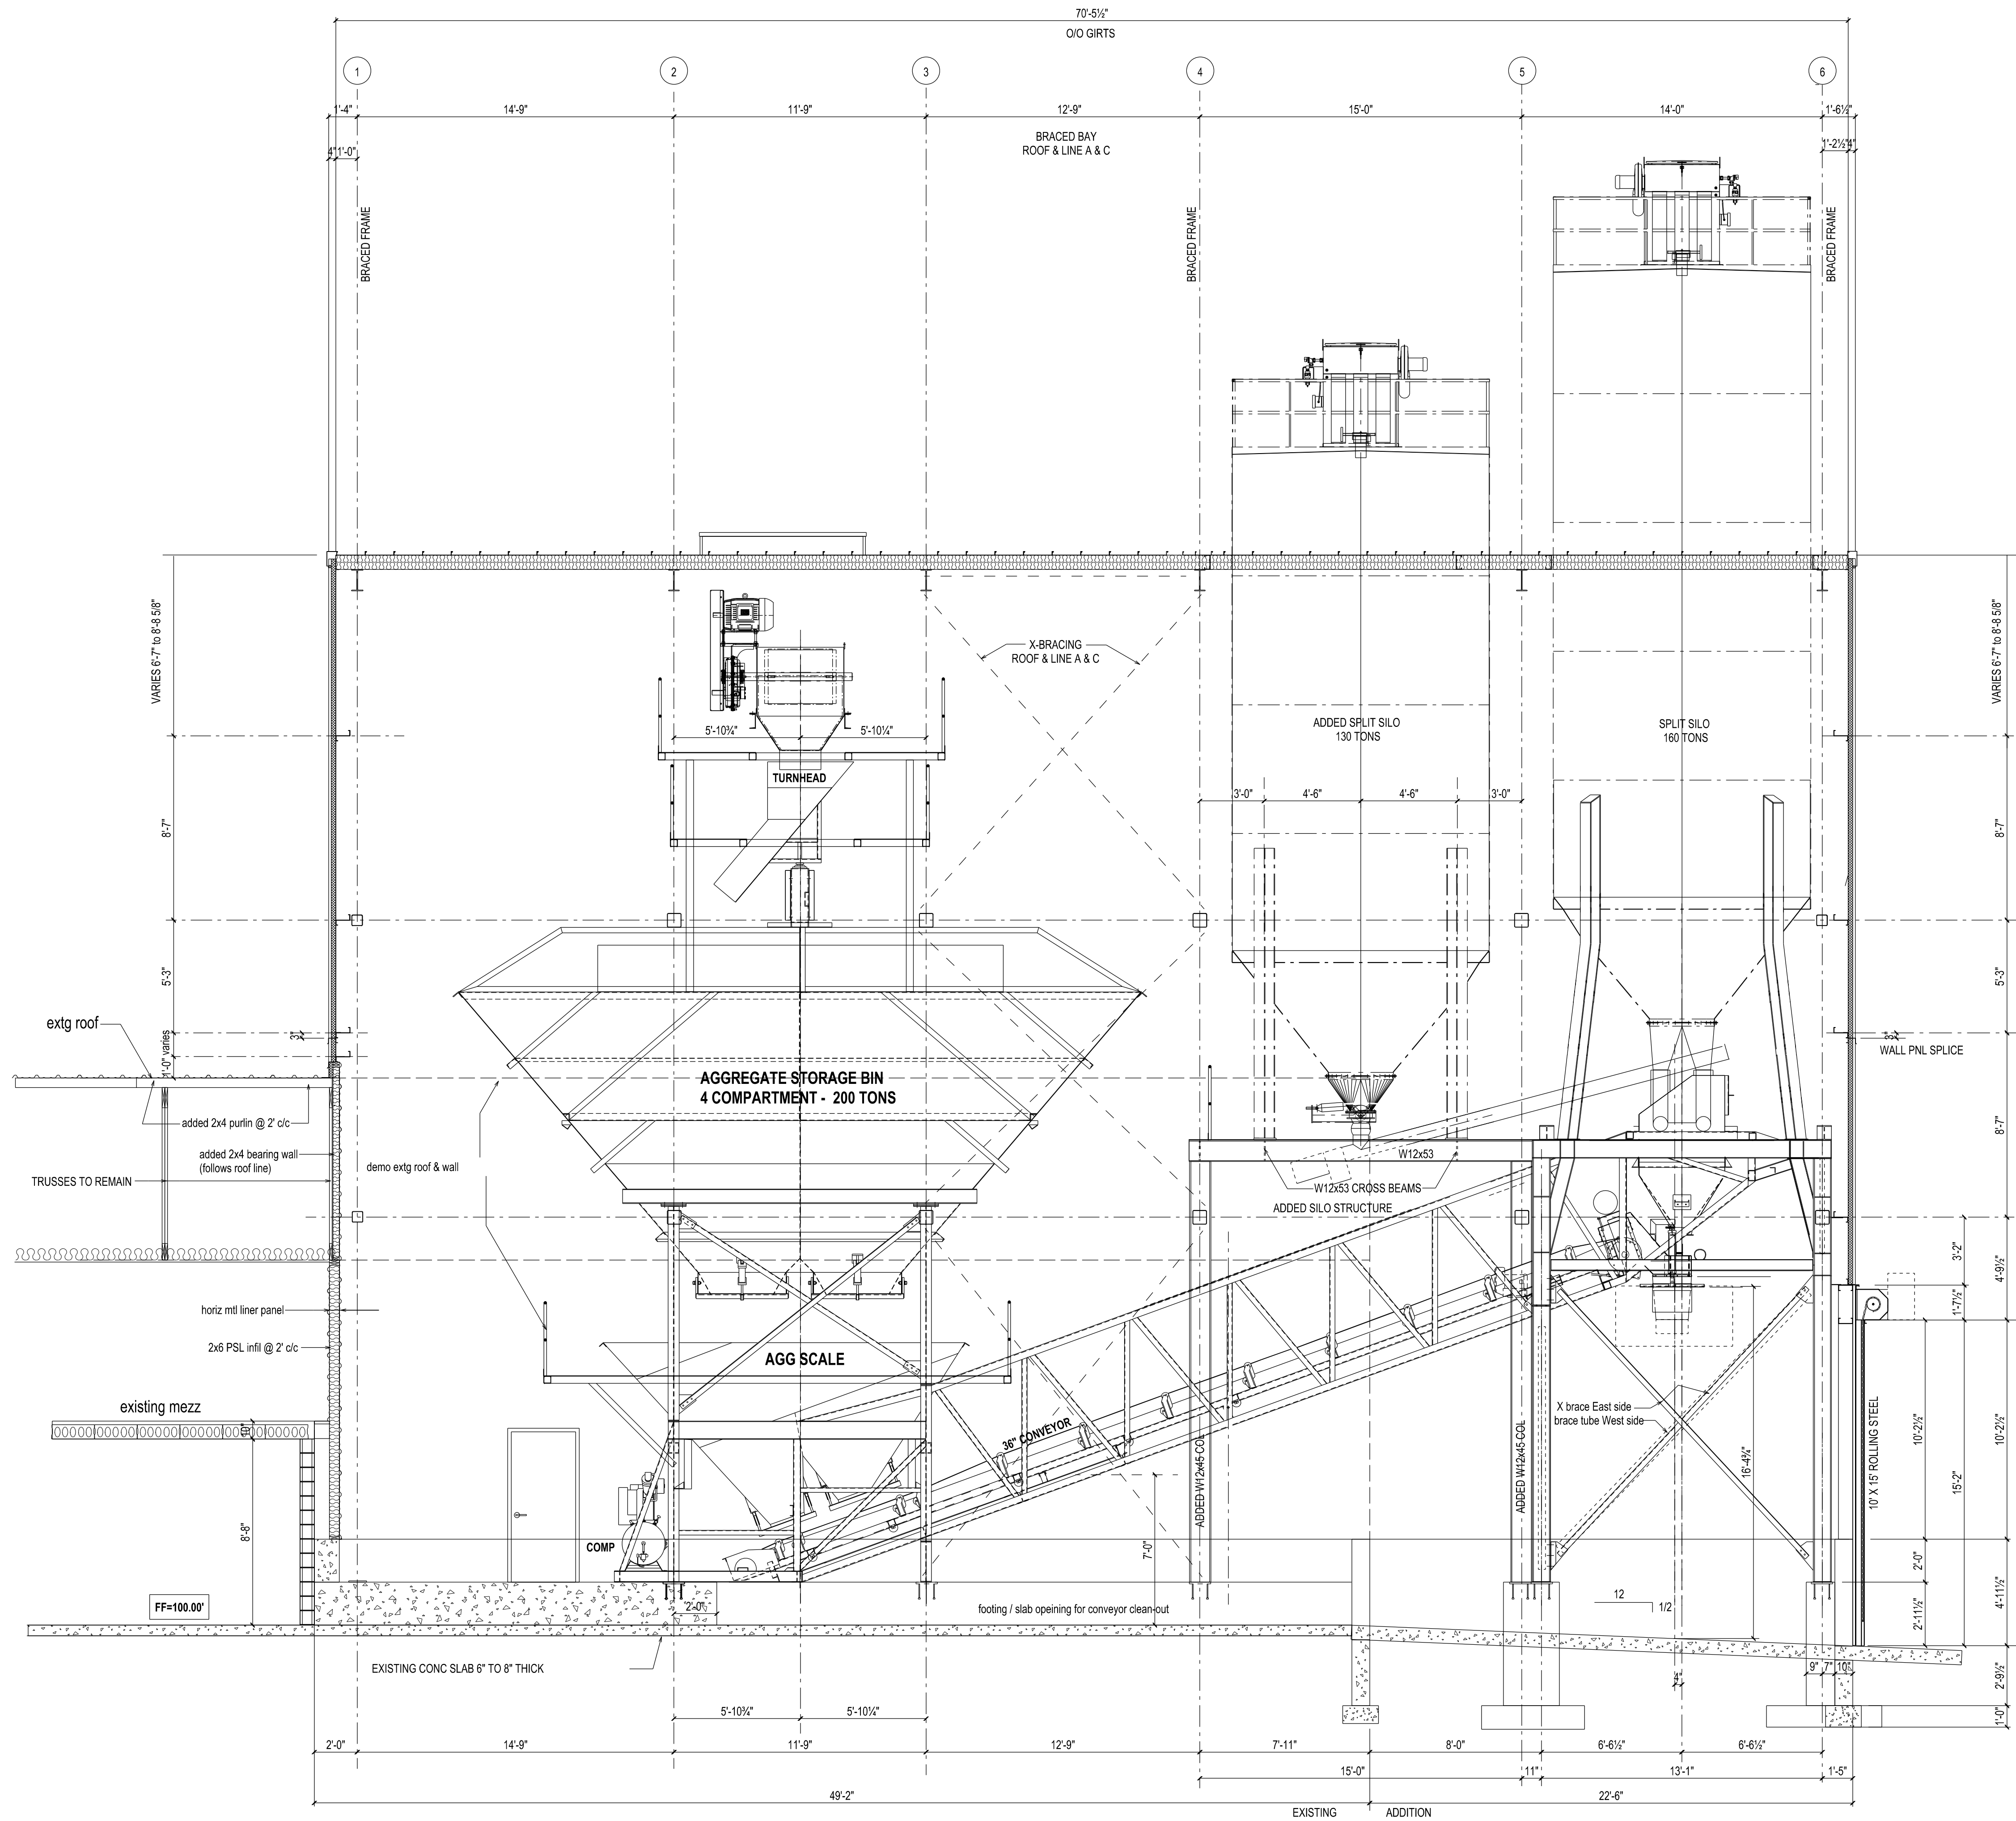

© COPYRIGHT
These plans and designs depicted therein, including, but not limited to, the overall form, arrangement and composition of spaces and elements of the design, are protected under Copyright Laws. Collectively they are the property of Thomas W. McCoy. Any copying or other unauthorized use can result in the cessation of such construction or the demolition of such resultant construction.

1 BUILDING SECTION THRU PLANT
1/4"=1'-0"

McCOY
ENGINEERING LLC
1925 Tarragon Drive, Madison, WI, 53716-2332
608-467-7455 E-mail: mccoysengineering@charter.net

PROJECT: **LYCON, INC**
BATCH PLANT REMODEL
LOCATION: **W6911 SILVER CREEK ROAD**
TOWN OF EMMET, DODGE COUNTY
WATERTOWN, WI

SHEET TITLE:
BUILDING SECTIONS

DRAWN BY:
TM
APPRVD BY:

DATE:
10-16-23
SCALE:
As Shown
DRAWING NO:
T2301a

SHEET NO:
A-6