
ДОВ NUMBER 240136200

A2.0

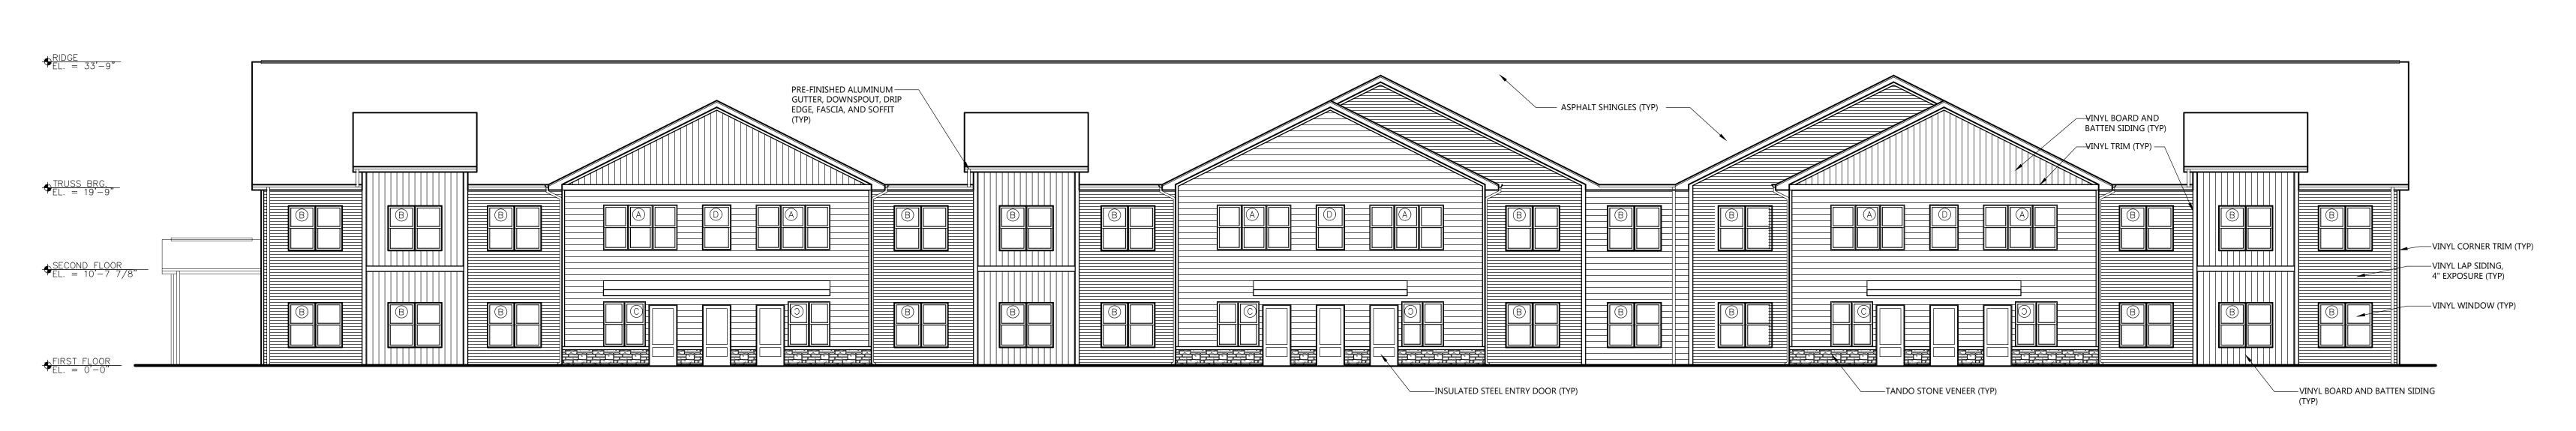

FRONT ELEVATION

SCALE: 1/8" = 1'-0"



REAR ELEVATION

SCALE: 1/8" = 1'-0"



SIDE ELEVATION

SCALE: 1/8" = 1'-0"

