


THIS BAR IS INTENDED TO BE 1" PRINTED AT FULL SCALE 6/30/23 3:16:29 PM



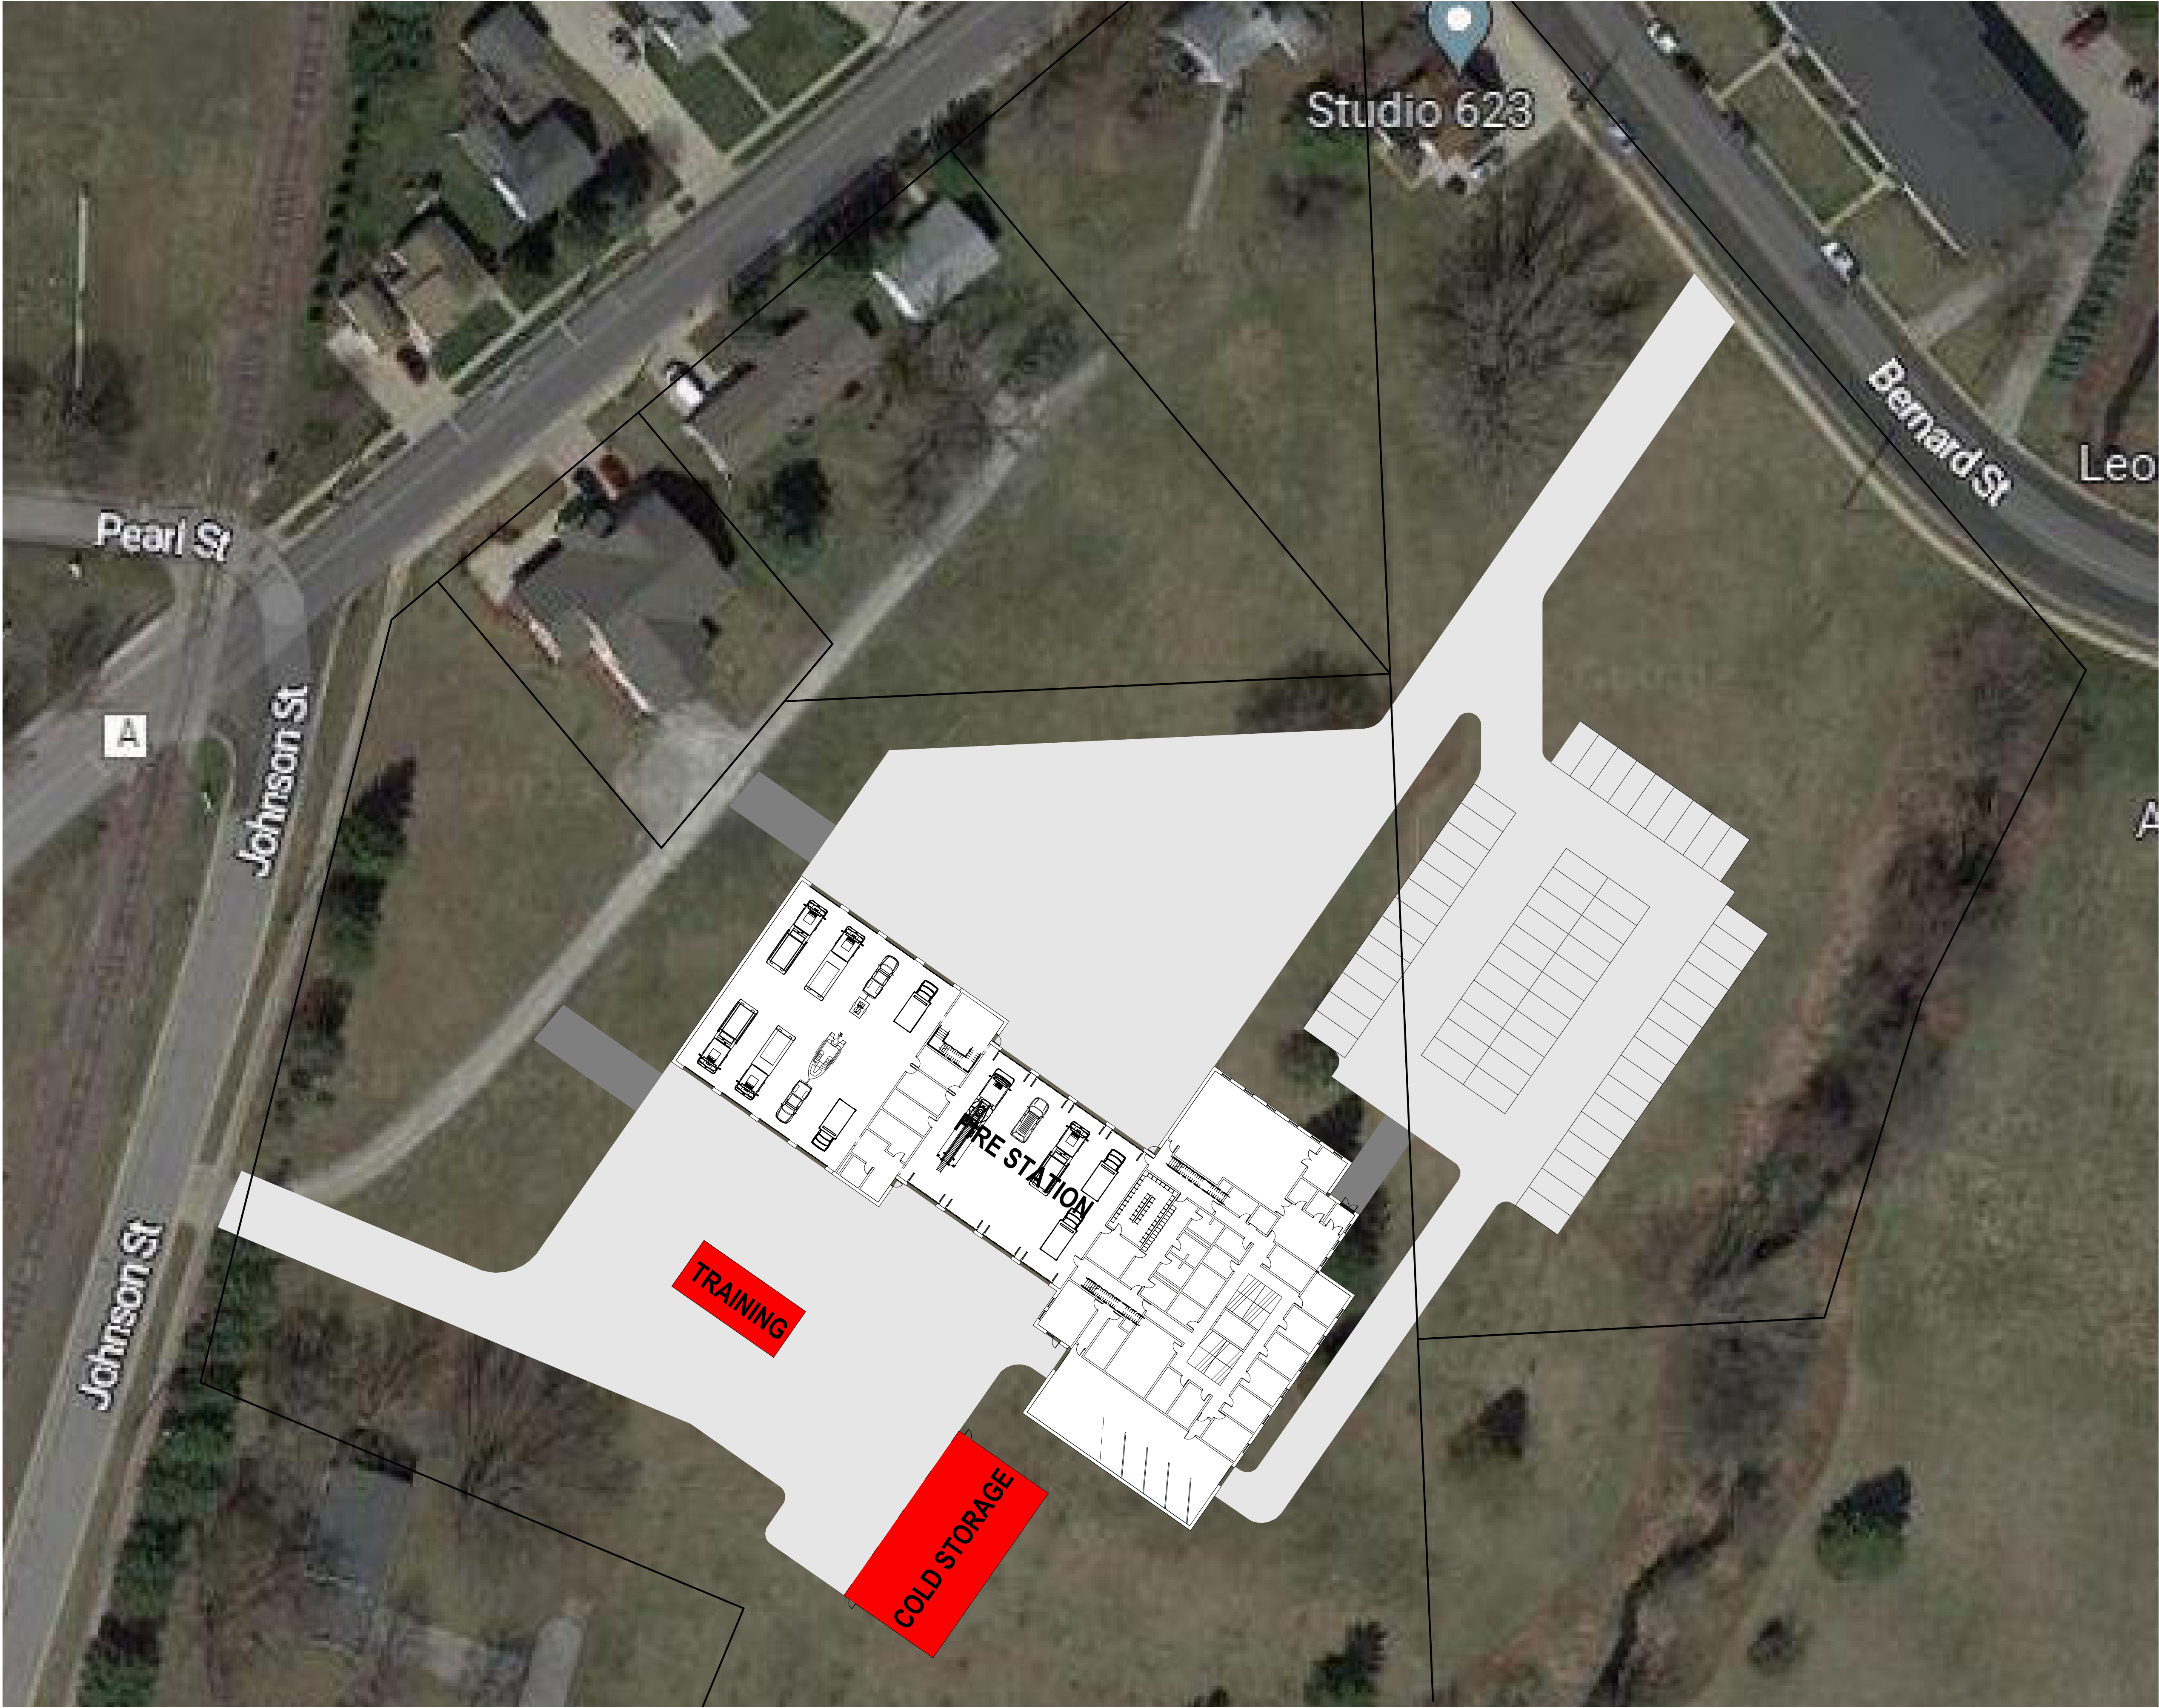

NOT FOR CONSTRUCTION

Project Owner

CITY OF WATERTOWN
WATERTOWN FIRE STATION

Enter address here

This drawing is an instrument of service and shall remain the property of Short Elliott Hendrickson, Inc. (SEH). The drawing, concepts and ideas contained herein shall not be used, reproduced, revised, or retained without the express written approval of SEH.

Submission or distribution of this drawing to meet official or regulatory requirements or for purposes in connection with the project is not to be construed as publication in derogation of any of the rights of SEH.

Copyright © 2022
Short Elliott Hendrickson, Inc.
All Rights Reserved

Project Number
Checked By
Drawn By

Project Status
DRAFT

Issue Date
DATE

REVISION SCHEDULE

REV. #	DESCRIPTION	DATE
--------	-------------	------

ARCHITECTURAL SITE PLAN

A051