

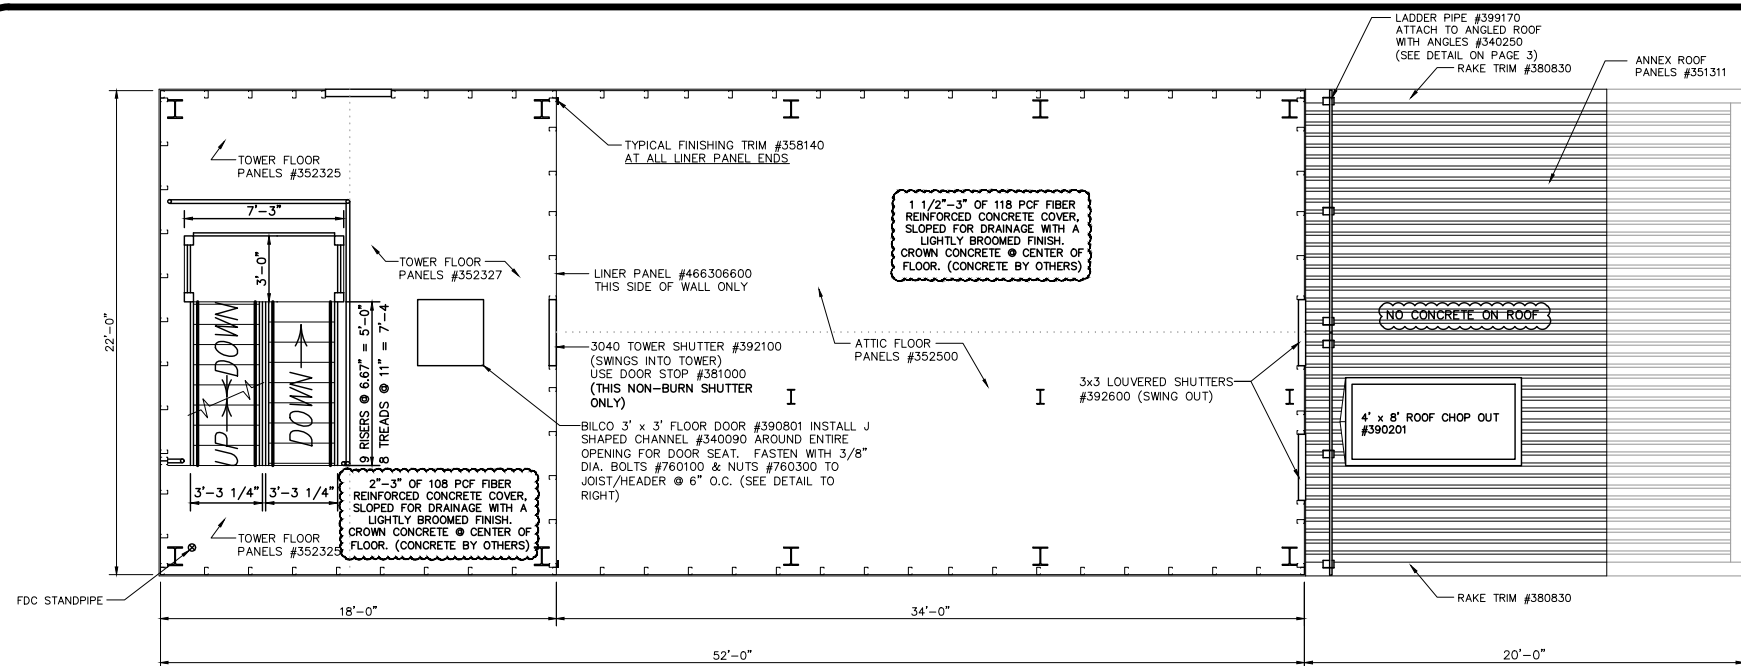


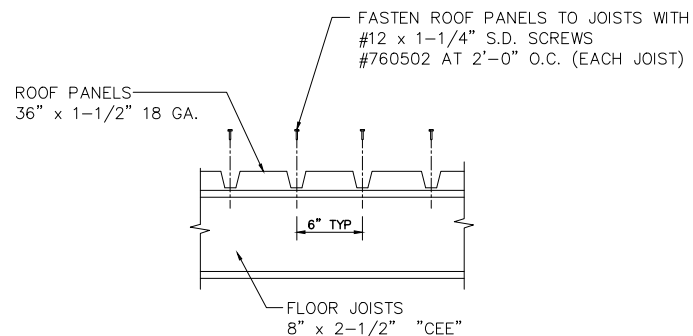


TOWER THIRD FLOOR & ATTIC PLAN

SCALE: 1/4" = 1'-0"

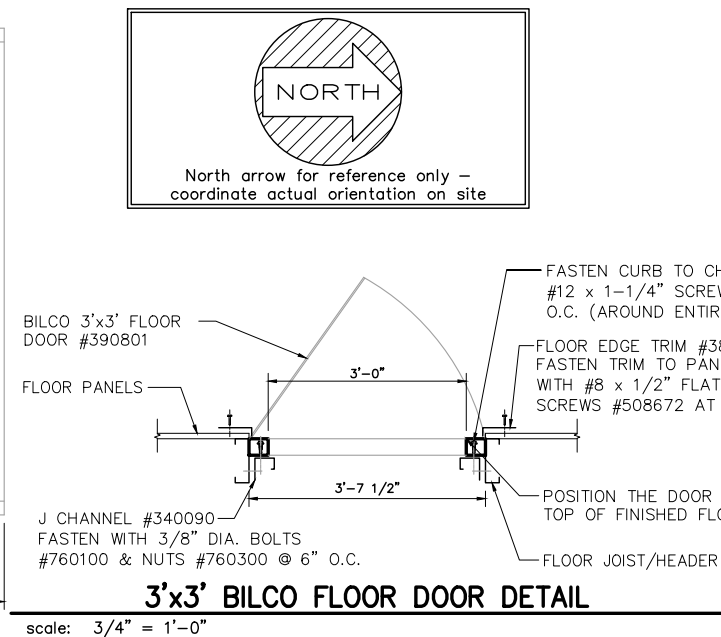


TYPICAL ROOF PANEL FASTENING DETAIL

scale: 1 1/2" = 1'-0"

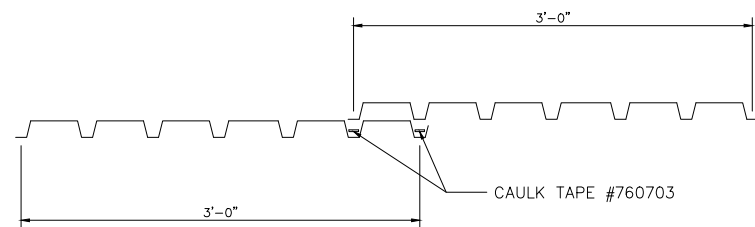


TYPICAL ROOF PANEL OVERLAP

scale: 1 1/2" = 1'-0"

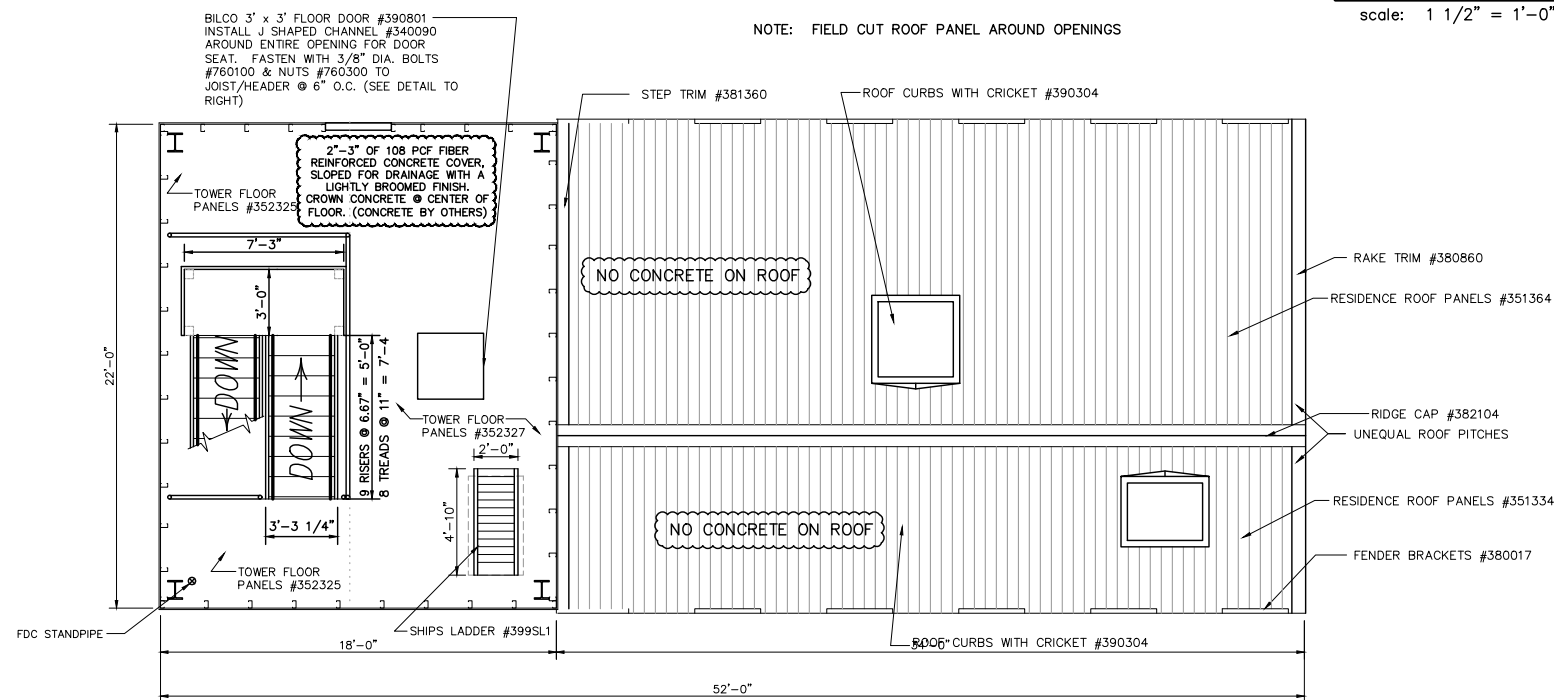

TOWER FOURTH FLOOR AND RESIDENCE ROOF PLAN

SCALE: 1/4" = 1'-0"

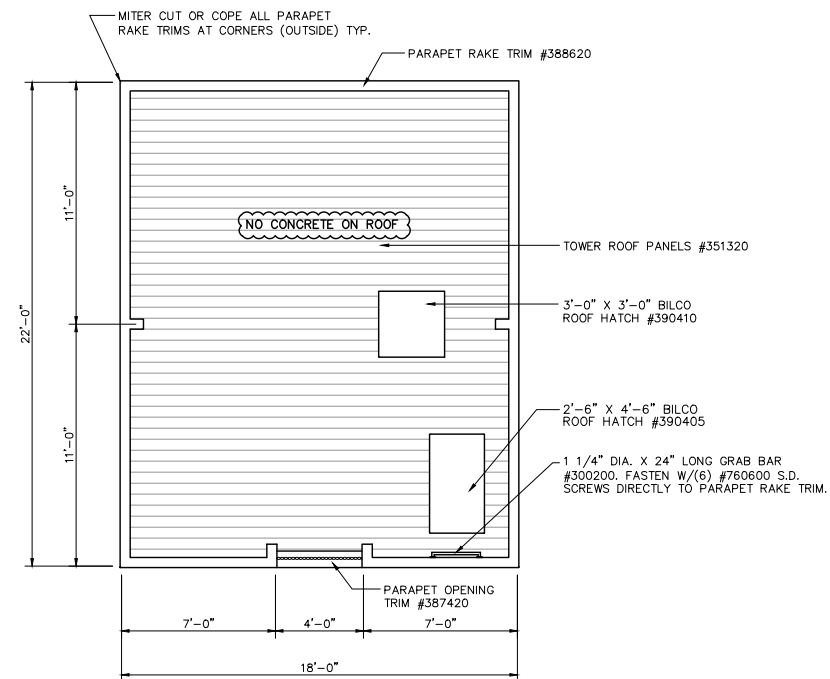

TOWER ROOF PLAN

SCALE: 1/4" = 1'-0"

REVISIONS	by

THIS DRAWING AND ALL PARTS THEREOF IS THE EXCLUSIVE PROPERTY OF FIRE FACILITIES, INC.,
314 WILBURN ROAD, SUN PRAIRIE, WI 53590
OFFICE: (608) 327-4100 FAX (608) 834-1843
AND MAY NOT BE REPRODUCED IN WHOLE OR PART WITHOUT WRITTEN PERMISSION.

FIRE FACILITIES
STEEL FIRE TRAINING TOWERS




WESCO MODEL FM-4
CUSTOM
WATERTOWN, WI

Job Description:

Date: MAY 24, 2023
Drawn by: DWK
Checked by: SPW
Scale: SHOWN
Order No. #5493
Sheet No.


Sheet Title:
FLOOR PLANS CONT.

FIRE FACILITIES, INC.
314 WILBURN ROAD, SUN PRAIRIE, WI 53590
OFFICE: (608) 327-4100 FAX: (608) 834-1843
TOLL FREE: (800) 929-3726 TOLL FREE FAX: (866) 639-7012
WWW.FIREFACILITIES.COM; INFO@FIREFACILITIES.COM

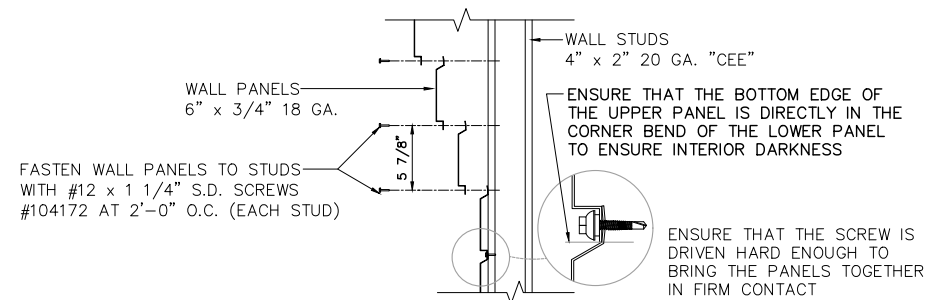


TYPICAL WALL PANEL FASTENING DETAIL

scale: 1 1/2" = 1'-0"

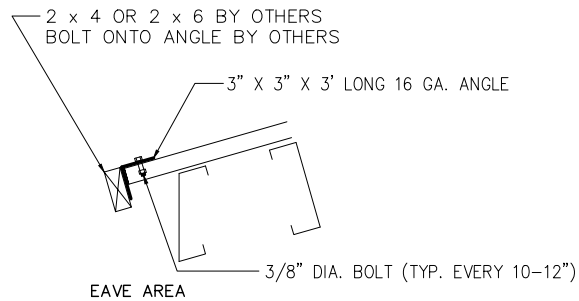



BRACKETS FOR 2X4 FENDER DETAILS

scale: 1 1/2" = 1'-0"

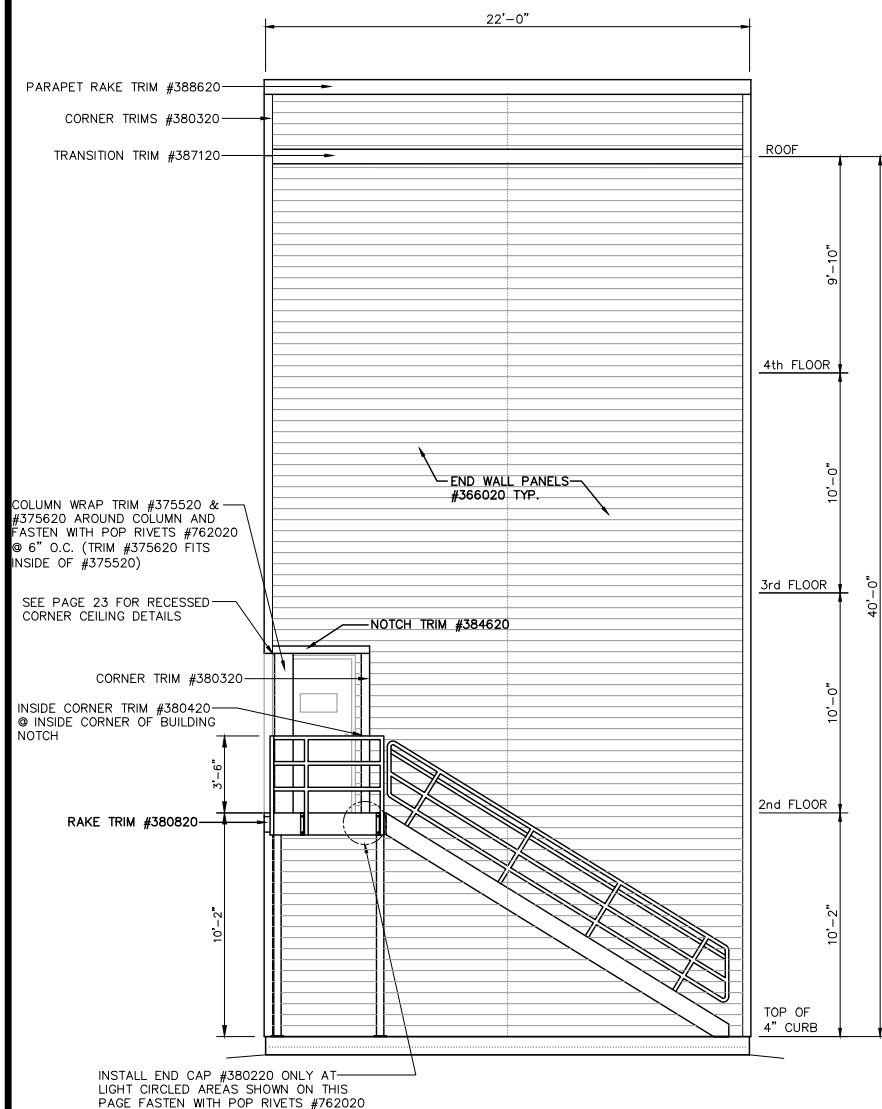


SOUTH END ELEVATION

SCALE: 1/4" = 1'-0"

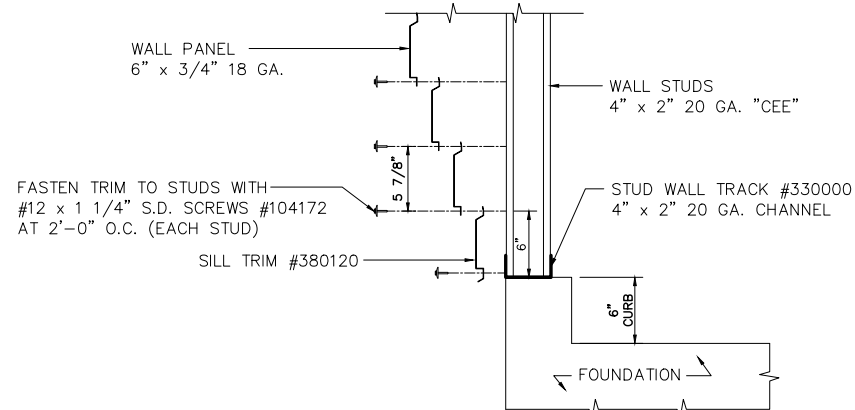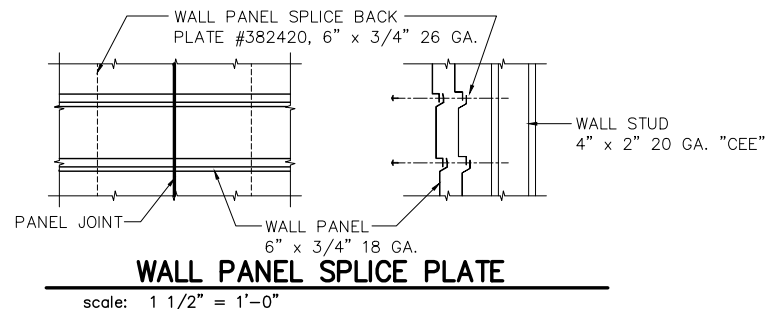


TYPICAL SILL DETAIL

scale: 1 1/2" = 1'-0"

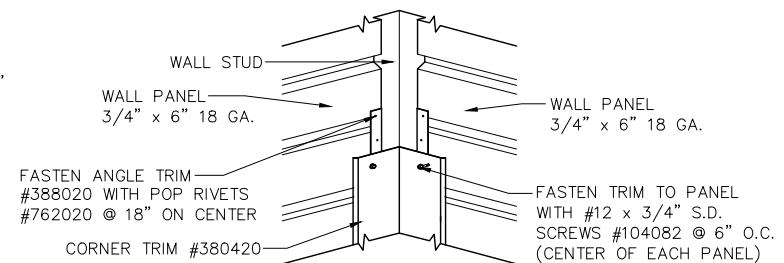


TYPICAL INSIDE CORNER TRIM DETAIL

scale: 1 1/2" = 1'-0"

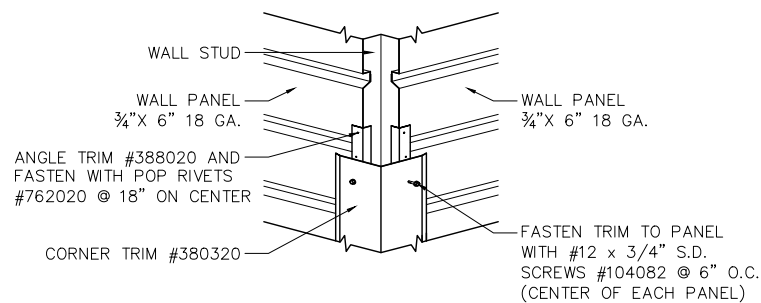

TYPICAL EXTERIOR CORNER TRIM DETAIL

scale: 1 1/2" = 1'-0"

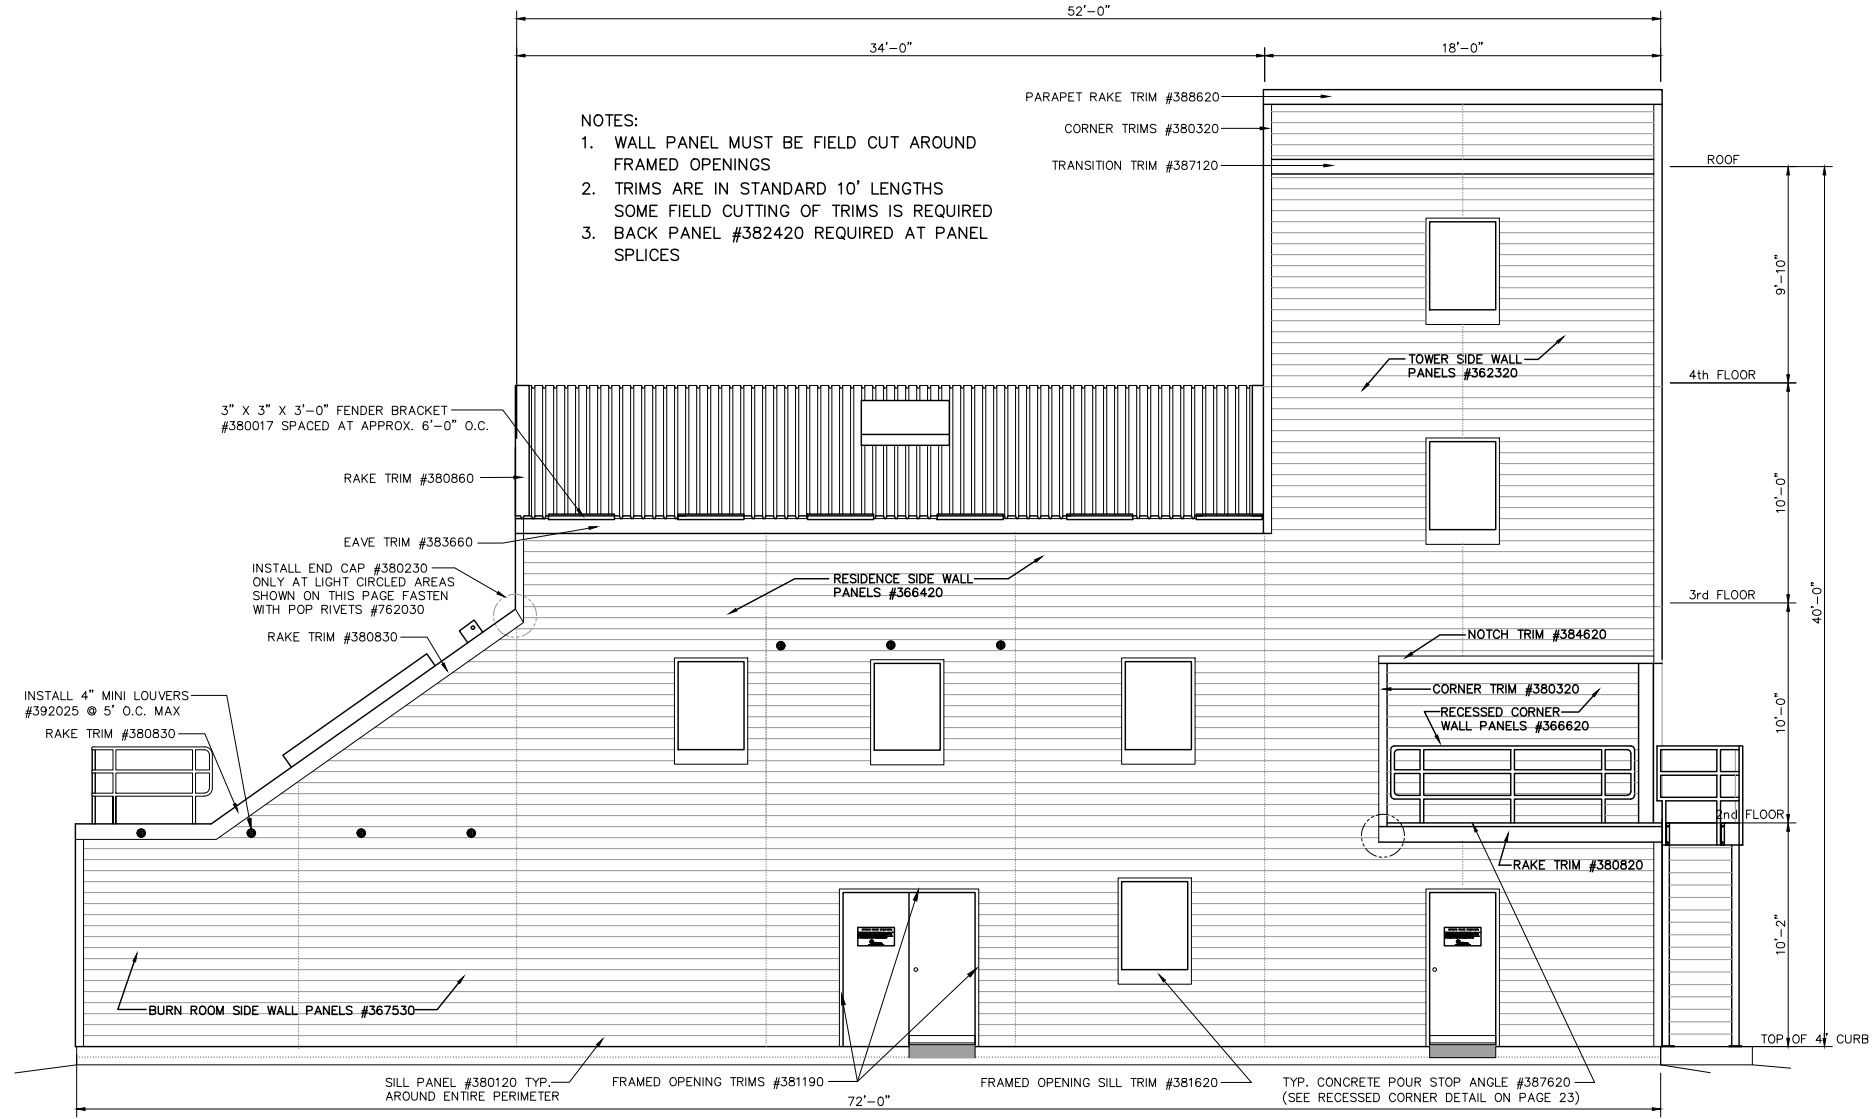

WEST SIDE ELEVATION

SCALE: 1/4" = 1'-0"

REVISIONS	by

THIS DRAWING AND ALL PARTS THEREOF IS THE EXCLUSIVE
PROPERTY OF FIRE FACILITIES, INC.,
314 WILBURN ROAD, SUN PRAIRIE, WI 53590
OFFICE: (608) 327-4100 FAX (608) 834-1843
AND MAY NOT BE REPRODUCED IN WHOLE OR PART WITHOUT
WRITTEN PERMISSION.


FIRE FACILITIES
STEEL FIRE TRAINING TOWERS

FIRE FACILITIES, INC.
314 WILBURN ROAD, SUN PRAIRIE, WI 53590
OFFICE: (608) 327-4100 FAX: (608) 834-1843
TOLL FREE: (800) 929-3726 TOLL FREE FAX: (866) 639-7012
WWW.FIREFACILITIES.COM; INFO@FIREFACILITIES.COM

Job Description:
WESCO MODEL FM-4
CUSTOM
WATERTOWN, WI


Sheet Title:
ELEVATIONS

Date:	MAY 24, 2023
Drawn by:	DWK
Checked by:	SPW
Scale:	SHOWN
Order No.	#5493
Sheet No.	03 of 04

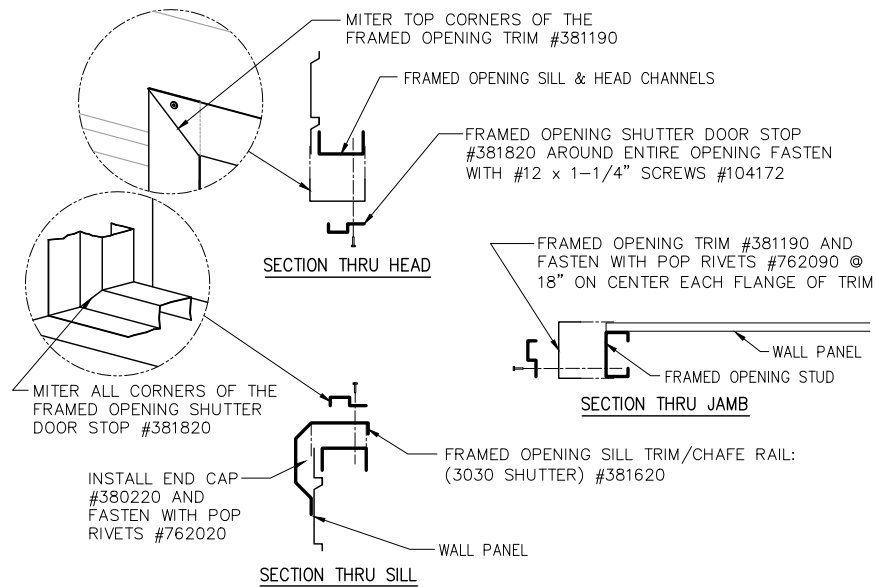


STANDARD SHUTTER TRIM DETAILS (SHUTTERS THAT SWING OUT)

scale: 1 1/2" = 1'-0"

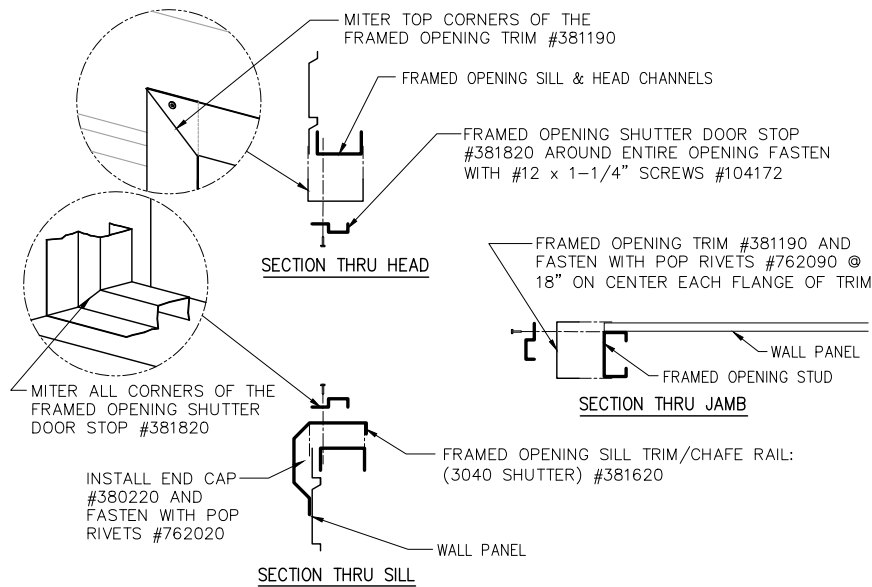


STANDARD SHUTTER TRIM DETAILS (SHUTTERS THAT SWING IN)

scale: 1 1/2" = 1'-0"

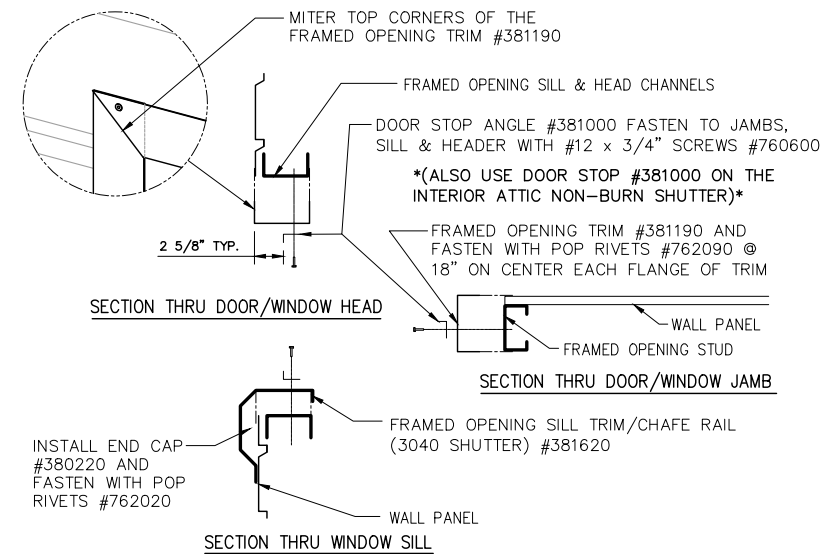


STANDARD BURN ROOM SHUTTER/DOOR TRIM DETAILS

scale: 1 1/2" = 1'-0"

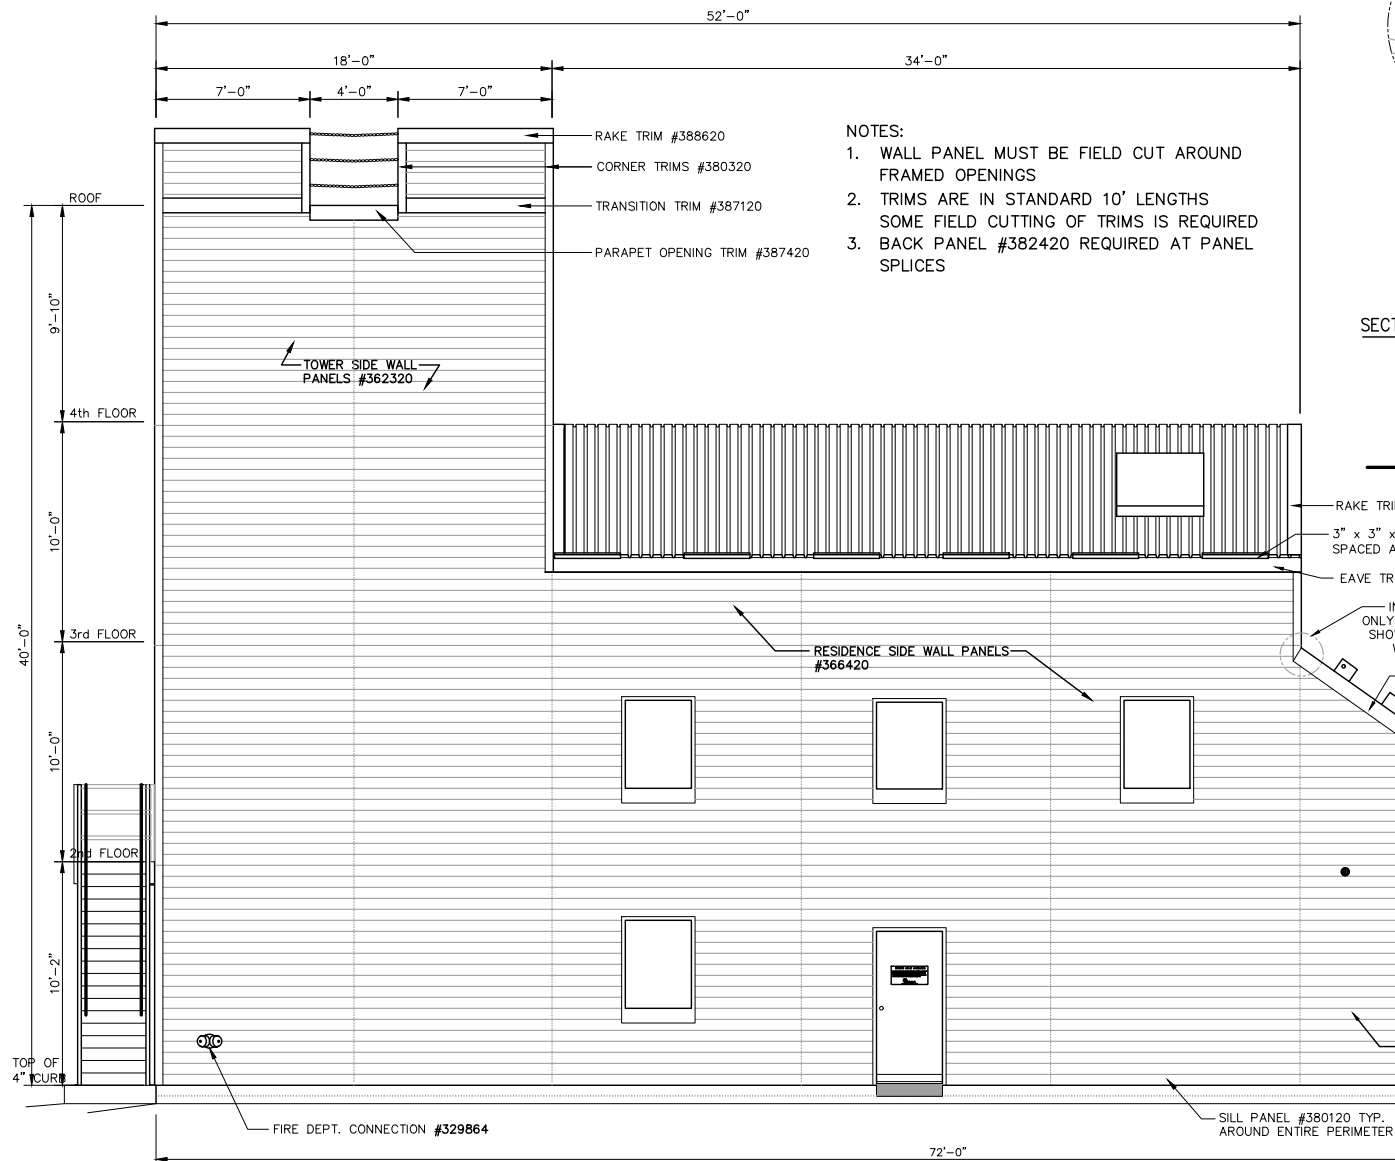


EAST SIDE ELEVATION

SCALE: 1/4" = 1'-0"

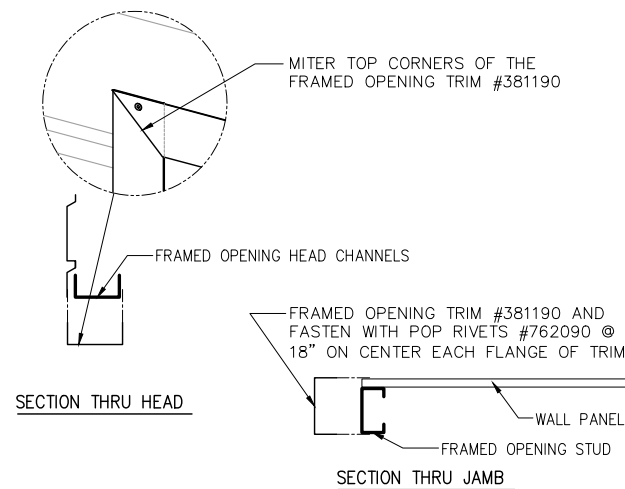

STANDARD SWING DOOR TRIM DETAILS

scale: 1 1/2" = 1'-0"

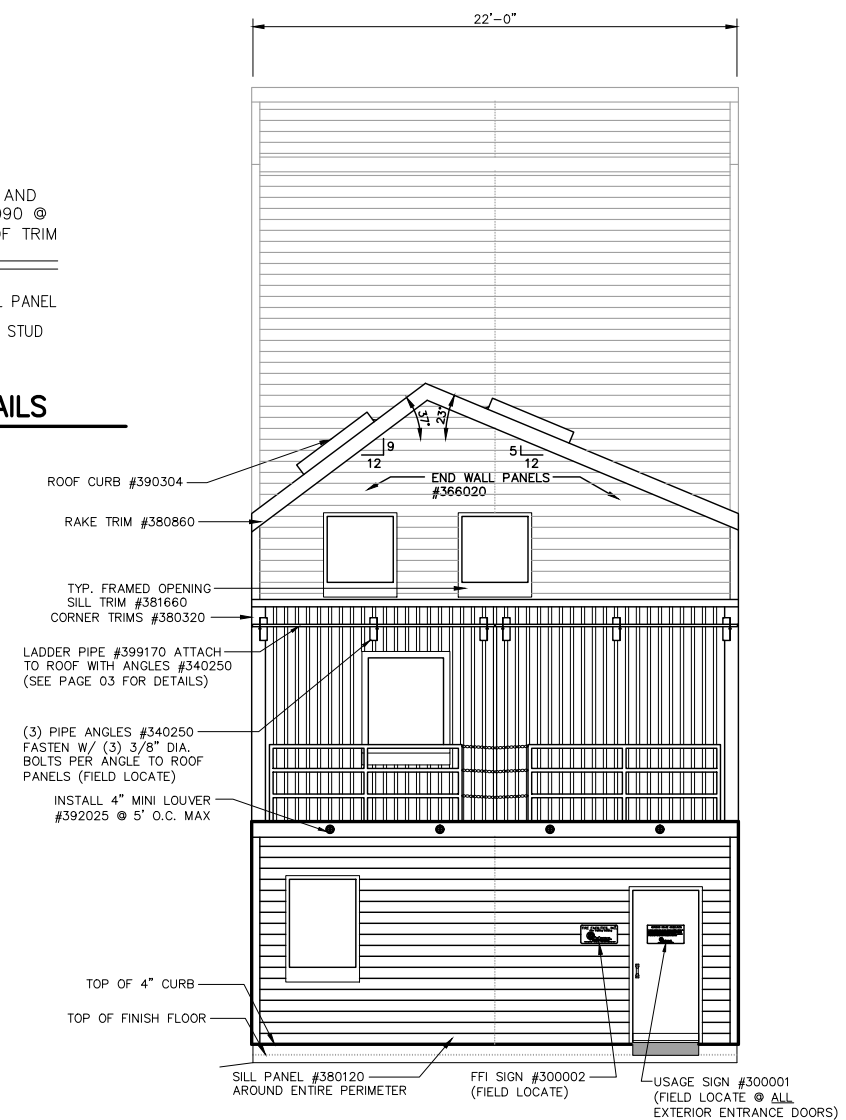

NORTH END ELEVATION

SCALE: 1/4" = 1'-0"

REVISIONS	by

THIS DRAWING AND ALL PARTS THEREOF IS THE EXCLUSIVE PROPERTY OF FIRE FACILITIES, INC.,
314 WILBURN ROAD, SUN PRAIRIE, WI 53590
OFFICE: (608) 327-4100 FAX (608) 834-1843
AND MAY NOT BE REPRODUCED IN WHOLE OR PART WITHOUT WRITTEN PERMISSION.



WESCO MODEL FM-4
CUSTOM
WATERTOWN, WI

Job Description:

Date: MAY 24, 2023
Drawn by: DWK
Checked by: SPW
Scale: SHOWN
Order No. #5493
Sheet No.