

200 ft  
962 ft elevation

RREF HB-  
WIWCH  
LLC

ST BERNARDS  
CEMETERY  
INC

SILT FENCE

PROPOSED 1,040 SF  
GROUNDS GARAGE

NEW ELEC SERVICE LOCATION.

EXISTING ELEC SERVICE  
LOCATION. EXTEND TO  
NEW BUILDING. BORE  
UNDER DRIVE.

DEMO TWO (2) EXISTING  
STORAGE BUILDINGS.

FAITH  
EVANGELICAL  
LUTHERAN  
CHURCH

WALL,  
LARRY J

Oakwood Ln




**SITE PLAN**  
GARAGE/OFFICE  
ST. BERNARD CEMETERY  
AUGUST 7, 2023 NO SCALE

## DOOR TYPES

|                                                                                       |                                                                                     |                                                                                     |                                                                                     |
|---------------------------------------------------------------------------------------|-------------------------------------------------------------------------------------|-------------------------------------------------------------------------------------|-------------------------------------------------------------------------------------|
|    |  |  |  |
| ①                                                                                     | ②                                                                                   | ③                                                                                   | ④                                                                                   |
| 3'-0" x 6'-8" 3-PANEL MISSION<br>DECORATIVE GLASS PANEL<br>INSWING<br>JAMB EXTENSIONS | 3'-0" x 6'-8" 6-PANEL<br>INSWING<br>JAMB EXTENSIONS                                 | 3'-0" x 6'-8" 6-PANEL<br>OUTSWING<br>JAMB EXTENSIONS                                | 9'-0" x 7'-0" PANEL OHD<br>R-12.9 INSUL<br>INSUL. GLASS w/ GRILLES                  |

## WINDOW TYPES

1

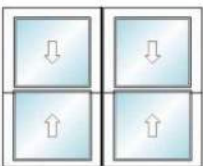

VINYL DOUBLE-HUNG  
5'-0" x 4'-0" R.O.  
BRICKMOLD w/ NAIL FLANGE  
LOW-E INSUL GLASS  
JAMB EXTENSIONS


2




VINYL DIRECT SET  
5'-0" x 1'-6" R.O.  
BRICKMOLD w/ NAIL FLANGE  
LOW-E INSUL GLASS w/ GRILLE  
JAMB EXTENSIONS


## WALL TYPES

|                                                                                     |   |
|-------------------------------------------------------------------------------------|---|
|  | 2x6 @ 16" O.C. w/ 1/2" OSB & AIR BARRIER @ EXT SIDE                                                              |
|  | 2x6 @ 16" O.C. w/ 1/2" OSB & AIR BARRIER @ EXT SIDE; 6" BATT INSUL. 6 MIL VAPOR BARRIER & 5/8" GYP BD @ INT SIDE |
|  | 2x6 @ 16" O.C. w/ 5/8" GYP BD BOTH SIDES, 6" BATT INSUL. & 6 MIL VAPOR BARRIER @ OFFICE SIDE                     |

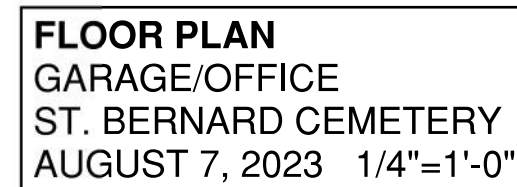

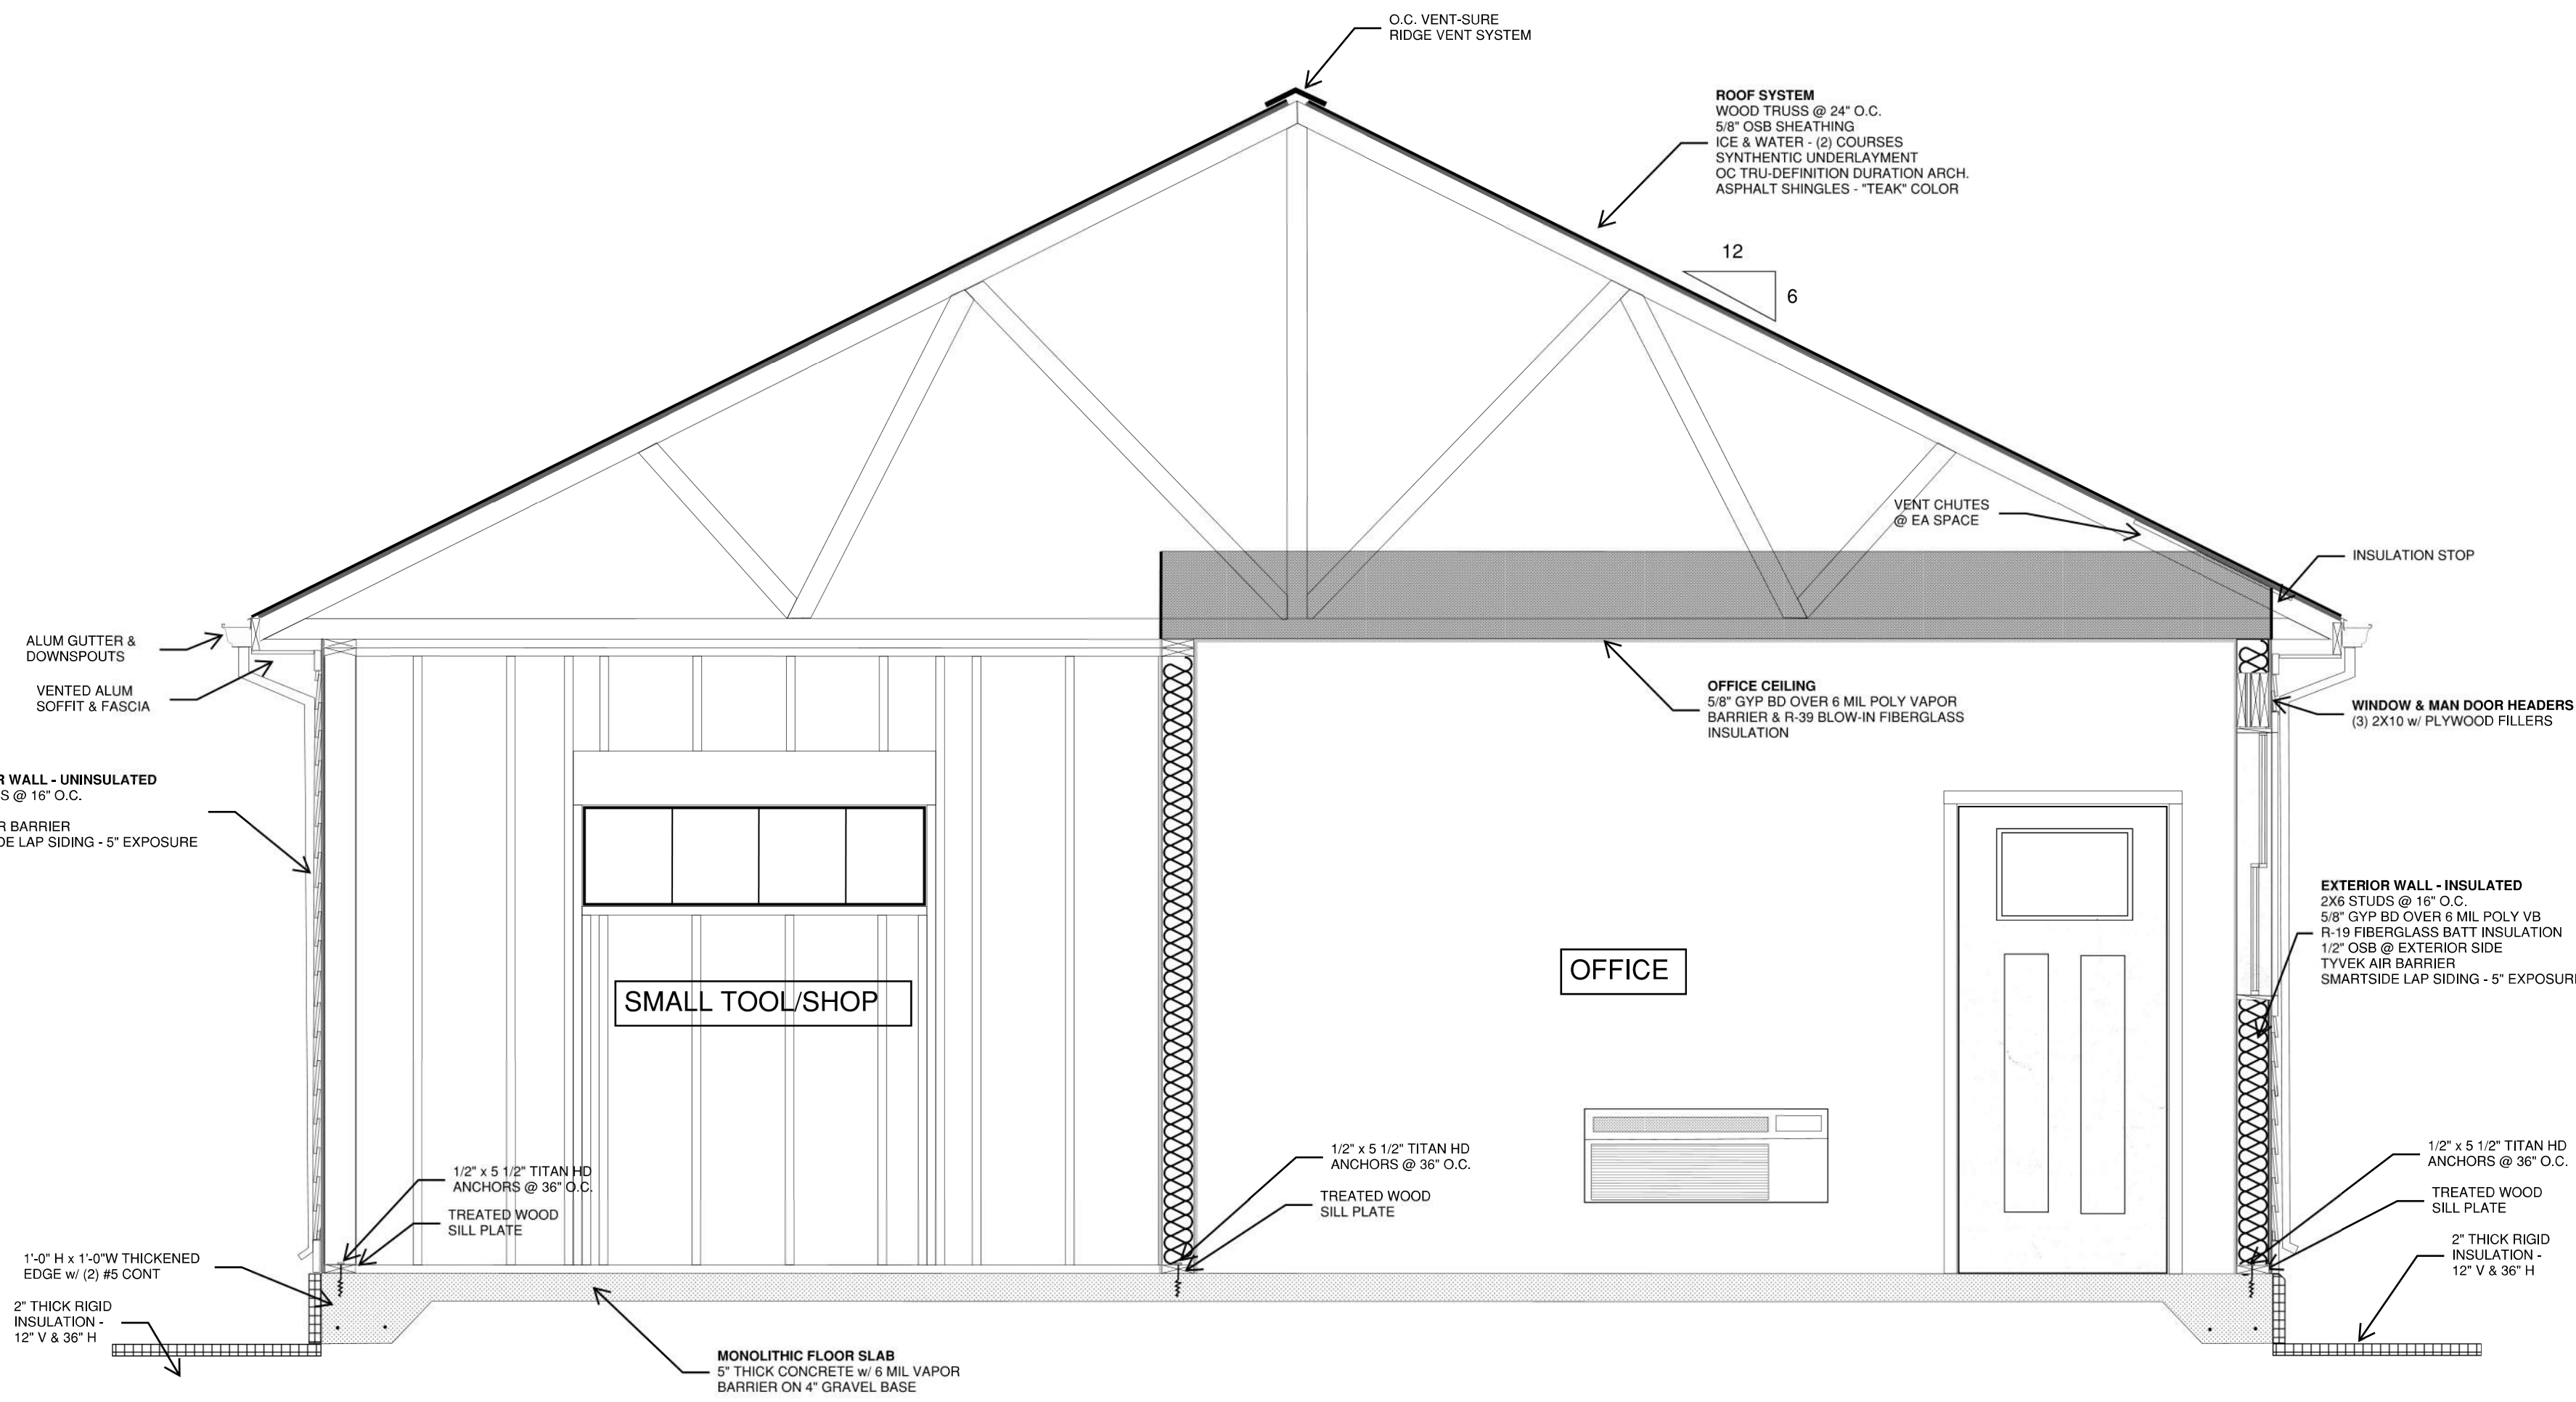

**CROSS SECTION**  
GARAGE/OFFICE  
ST. BERNARD CEMETERY  
AUGUST 7, 2023  
1/2"=1'-0"

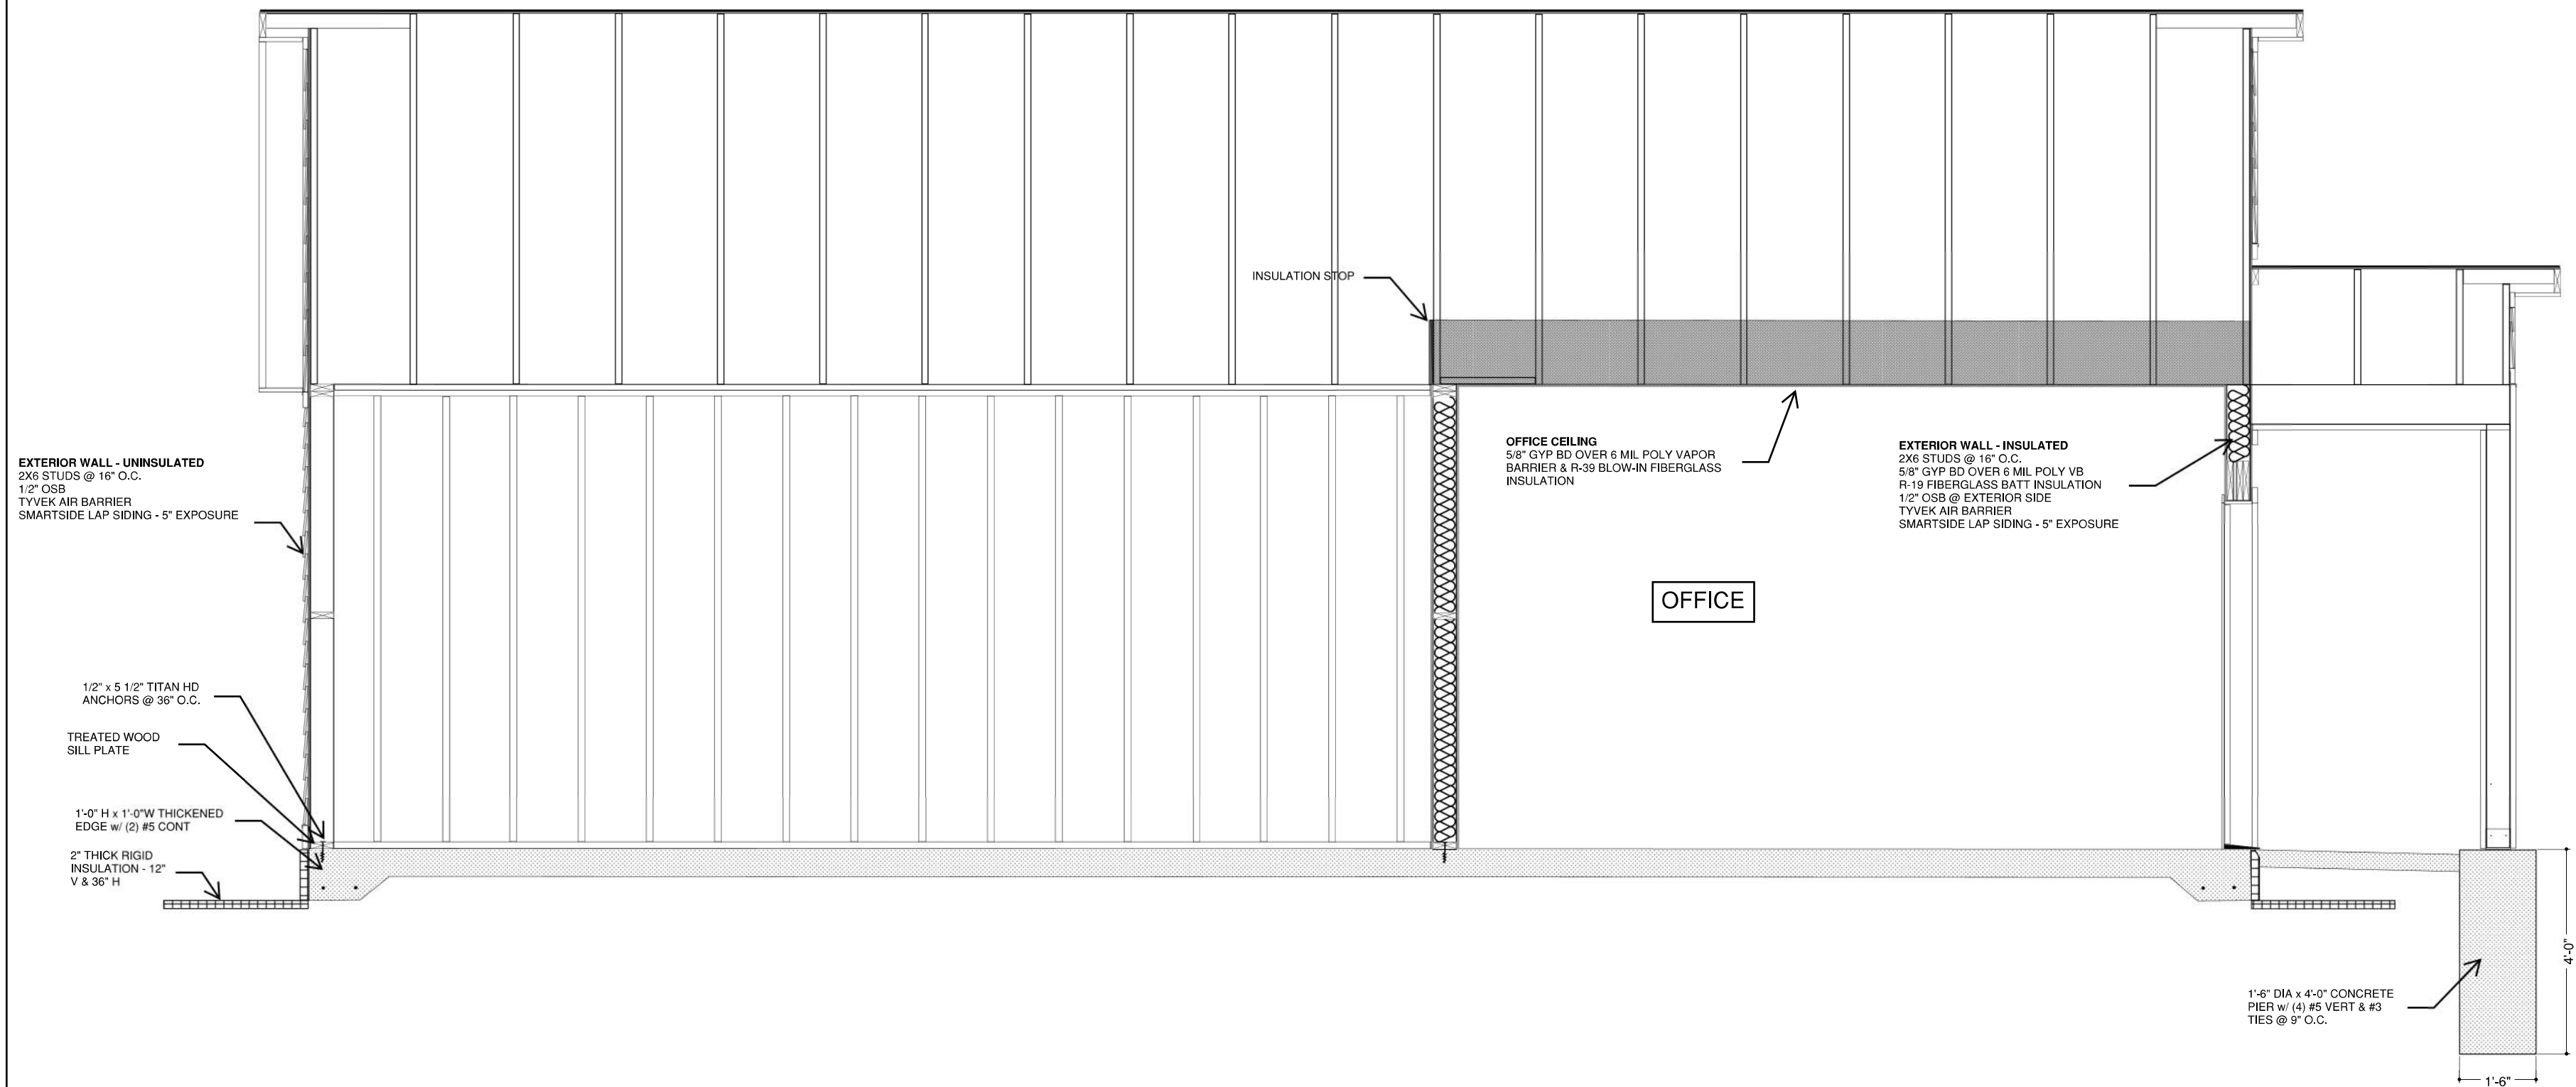


**CROSS SECTION**  
GARAGE/OFFICE  
ST. BERNARD CEMETERY  
AUGUST 7, 2023  
3/8"=1'-0"



**SIDING & TRIM**  
SMARTSIDE LAP SIDING - 5" EXPOSURE  
- "SANDY CLAY" SIDING COLOR  
  
SMARTSIDE TRIM BOARDS  
- "SMOKY SABLE" TRIM COLOR  
5/4 x 4" TRIM @ CORNERS, CASING & FRIEZE  
5/4 x 6" TRIM @ BASE  
5/4 x 8" TRIM @ POSTS


**NORTH ELEVATION**  
GARAGE/OFFICE  
ST. BERNARD CEMETERY  
AUGUST 7, 2023  
3/8"=1'-0"

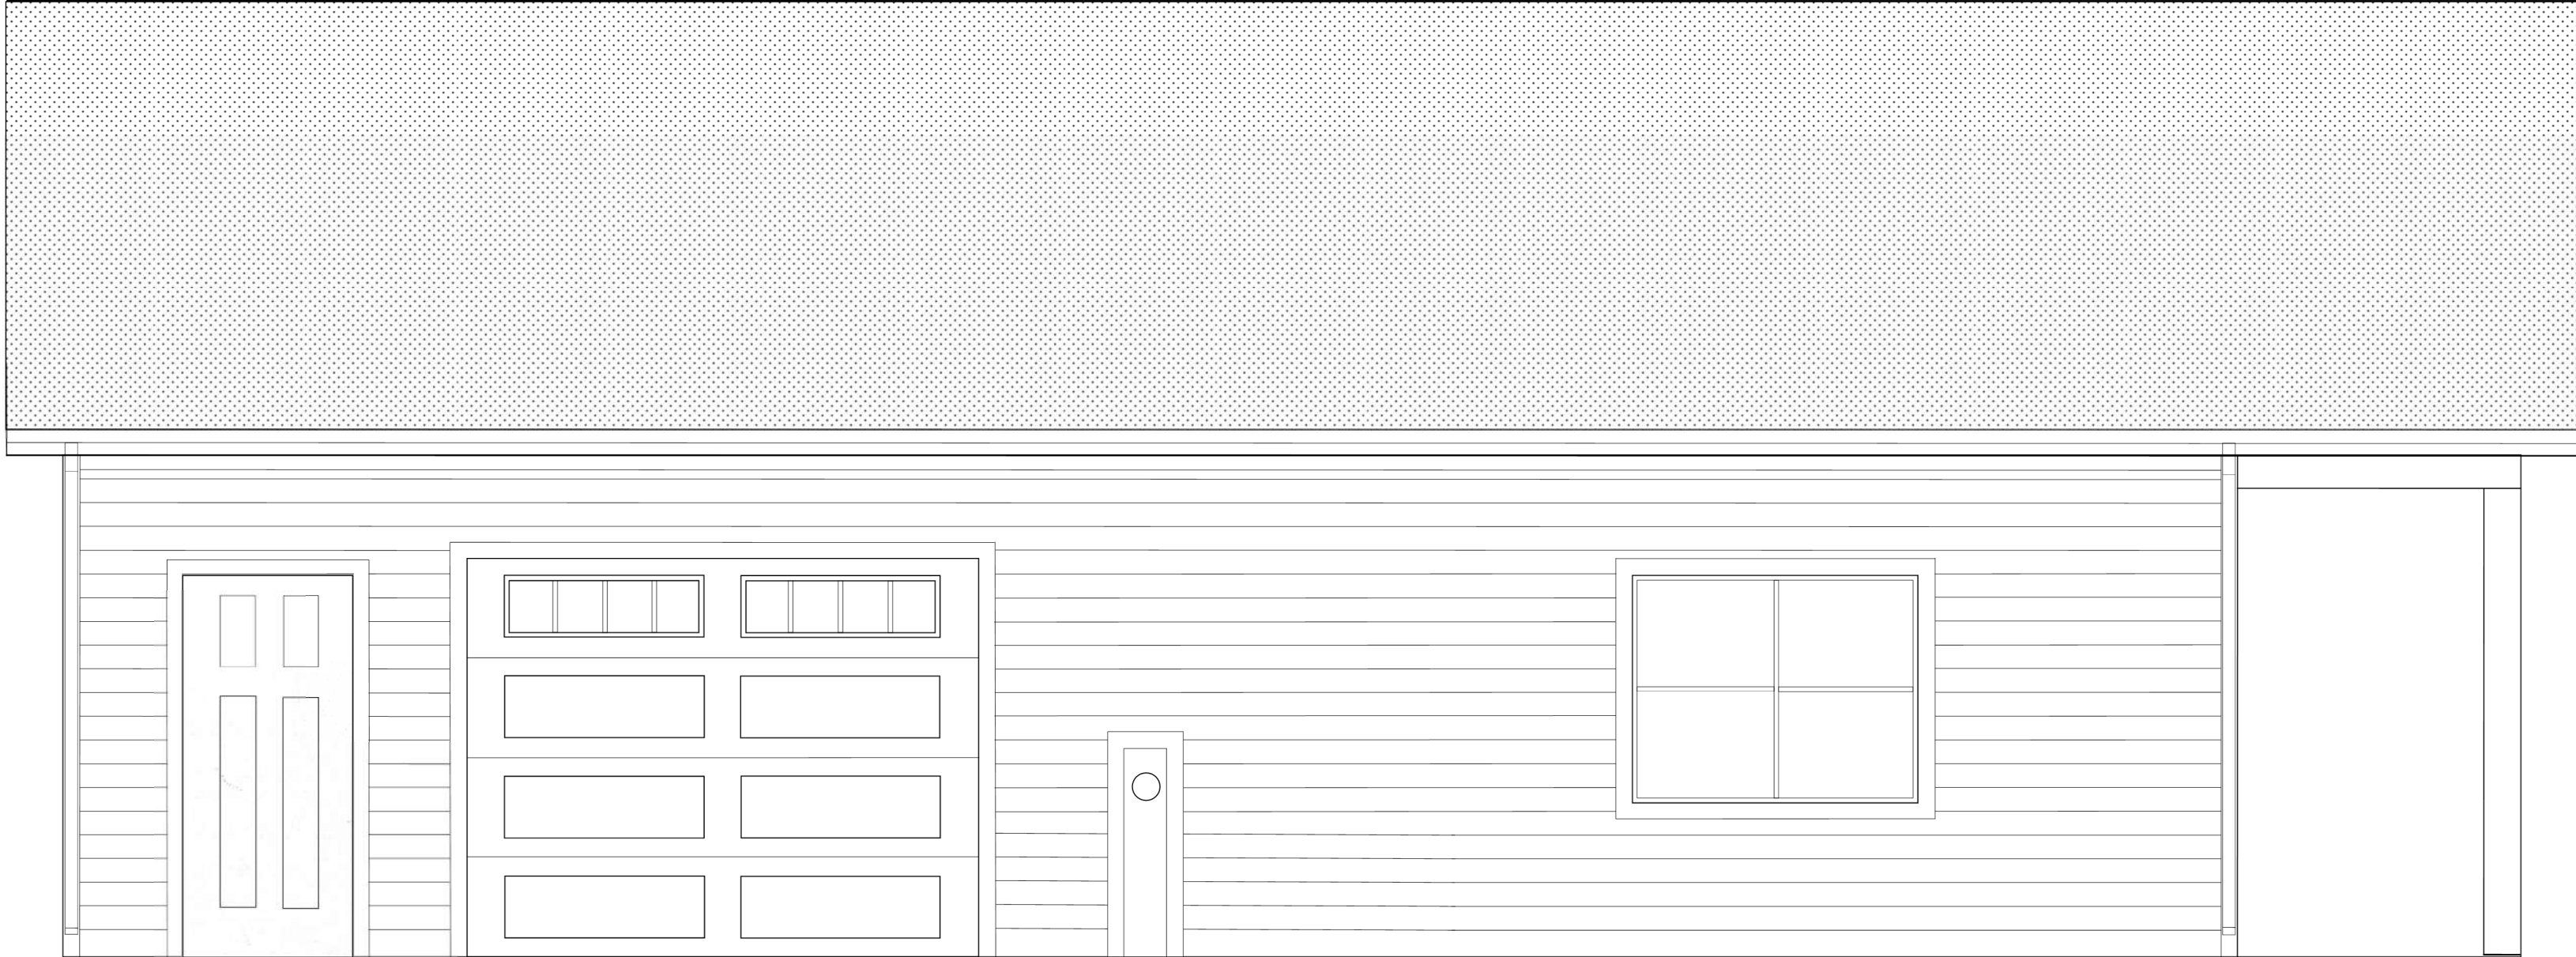

**SIDING & TRIM**  
SMARTSIDE LAP SIDING - 5" EXPOSURE  
- "SANDY CLAY" SIDING COLOR

SMARTSIDE TRIM BOARDS  
- "SMOKY SABLE" TRIM COLOR  
5/4 x 4" TRIM @ CORNERS, CASING & FRIEZE  
5/4 x 6" TRIM @ BASE  
5/4 x 8" TRIM @ POSTS

**SOUTH ELEVATION**  
GARAGE/OFFICE  
ST. BERNARD CEMETERY  
AUGUST 7, 2023  
3/8"=1'-0"

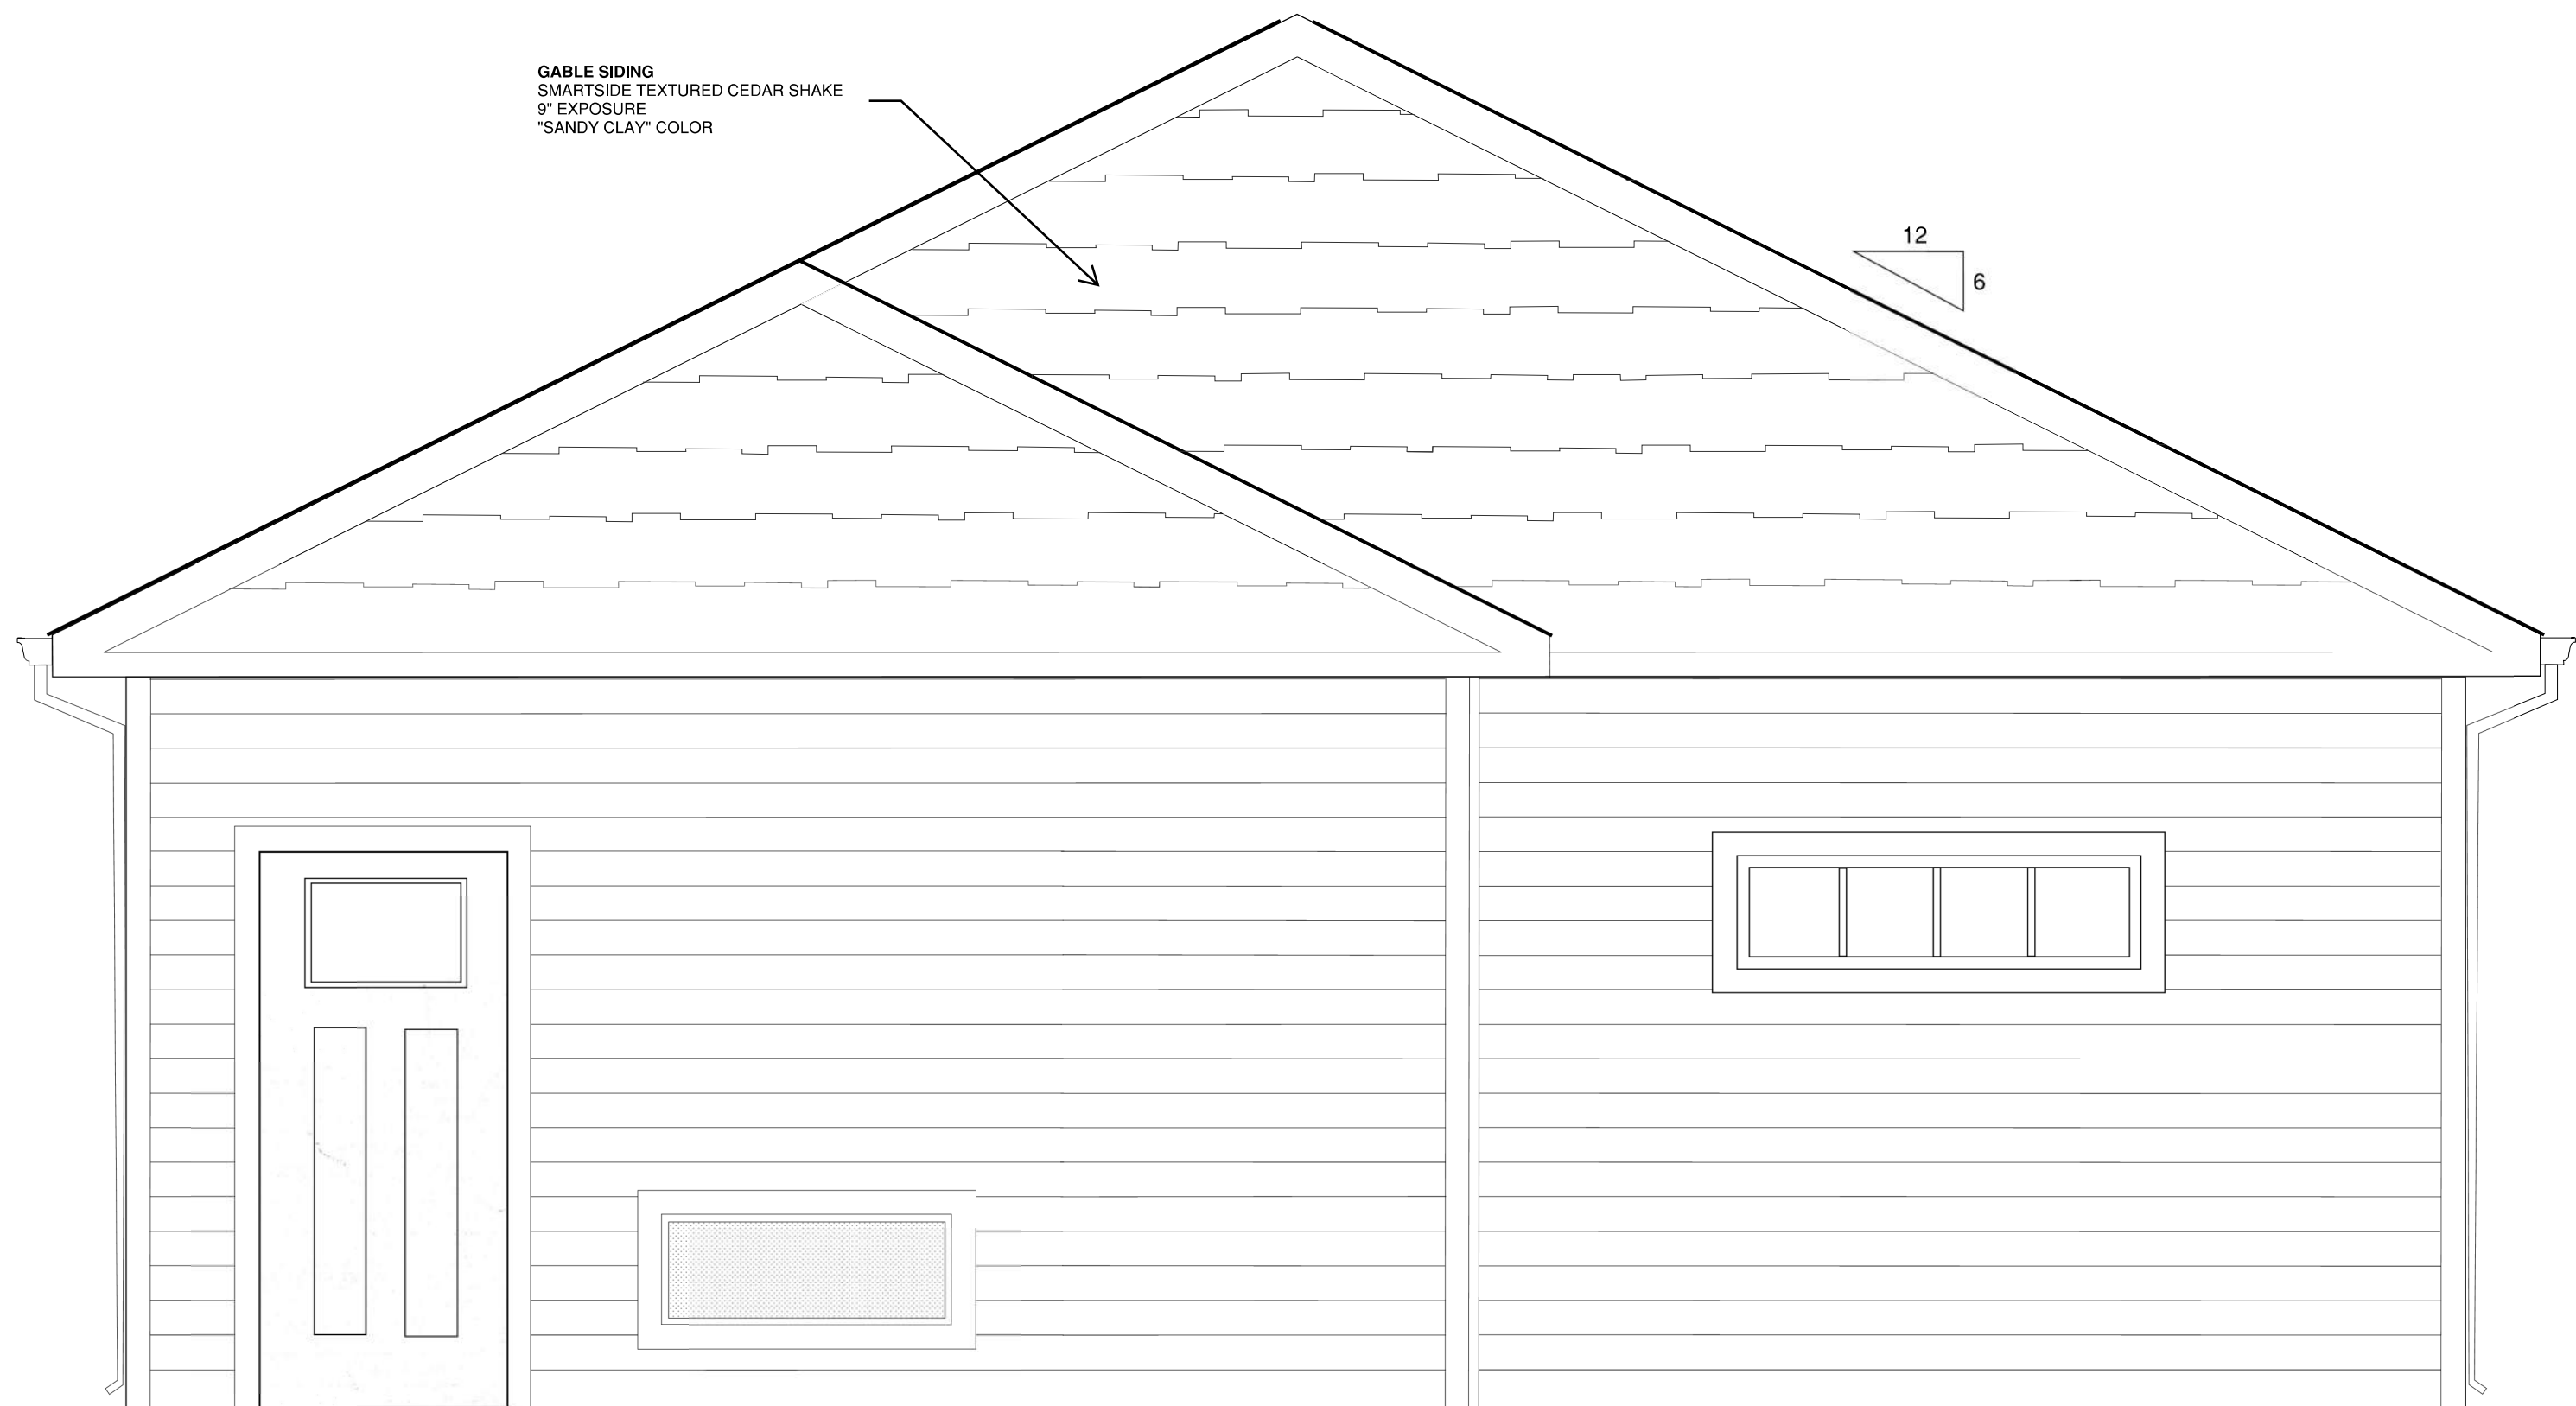

**GABLE SIDING**  
SMARTSIDE TEXTURED CEDAR SHAKE  
9" EXPOSURE  
"SANDY CLAY" COLOR

12  
6

**SIDING & TRIM**  
SMARTSIDE LAP SIDING - 5" EXPOSURE  
- "SANDY CLAY" SIDING COLOR

SMARTSIDE TRIM BOARDS  
- "SMOKY SABLE" TRIM COLOR  
5/4 x 4" TRIM @ CORNERS, CASING & FRIEZE  
5/4 x 6" TRIM @ BASE  
5/4 x 8" TRIM @ POSTS

**EAST ELEVATION**  
GARAGE/OFFICE  
ST. BERNARD CEMETERY  
AUGUST 7, 2023  
1/2"=1'-0"

