


SCALE: 1" = 30'

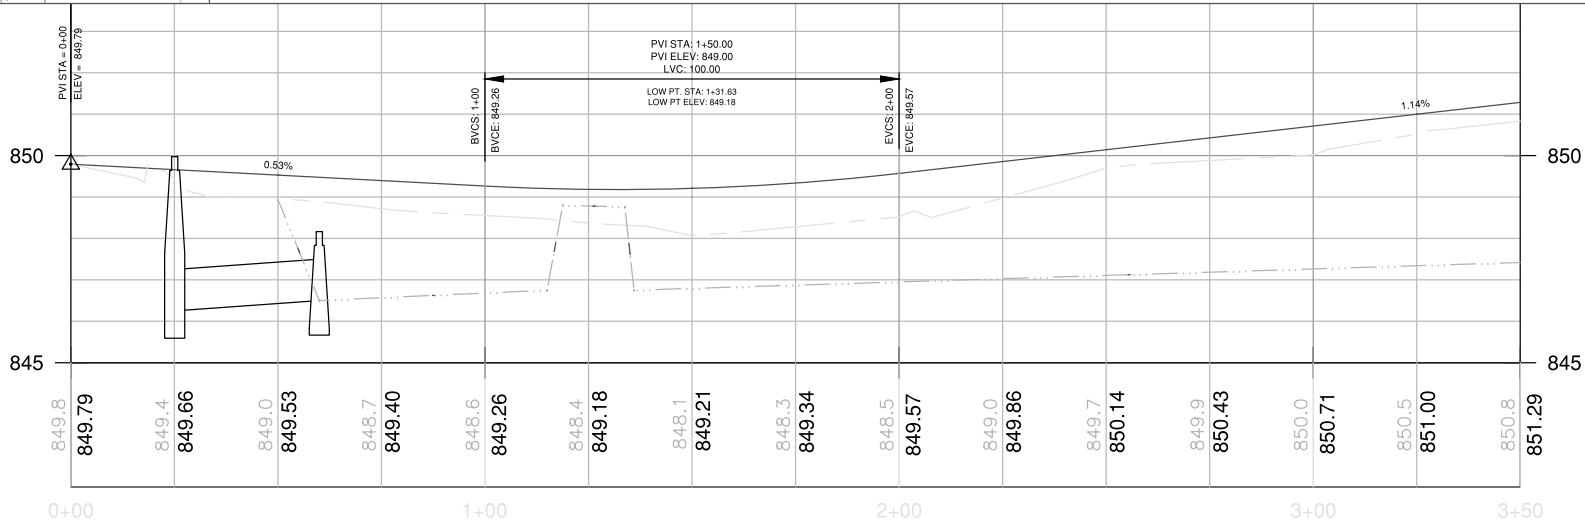



WILBUR STREET - ELBA STREET TO VOTECH DRIVE
ROADWAY PLAN AND PROFILE - PROPOSED 0+00-3+50

WILBUR STREET EXTENSION

DATE	DESIGNED
3/5/2026	NRW
REVISION	DRAWN
FINAL	NRW
JOB NO.	APPROVED
#6/B-26	AMB

THE CITY OF WATERTOWN
ENGINEERING DIVISION
DEPARTMENT OF PUBLIC WORKS

SHEET NO. **7**

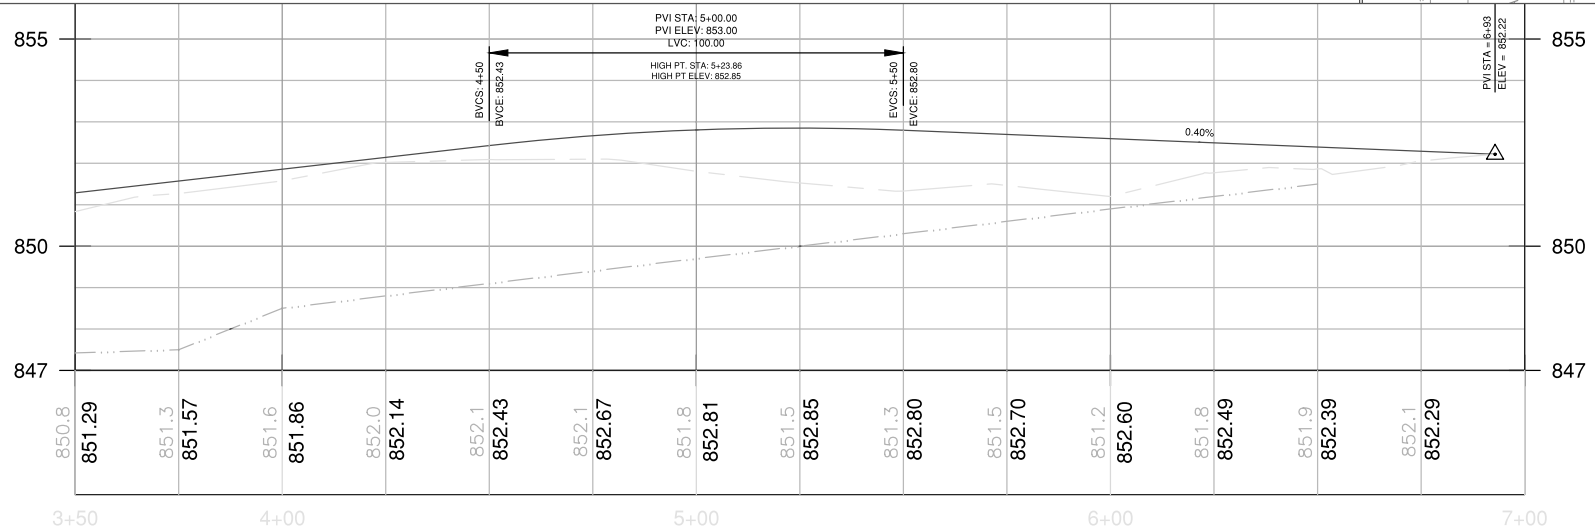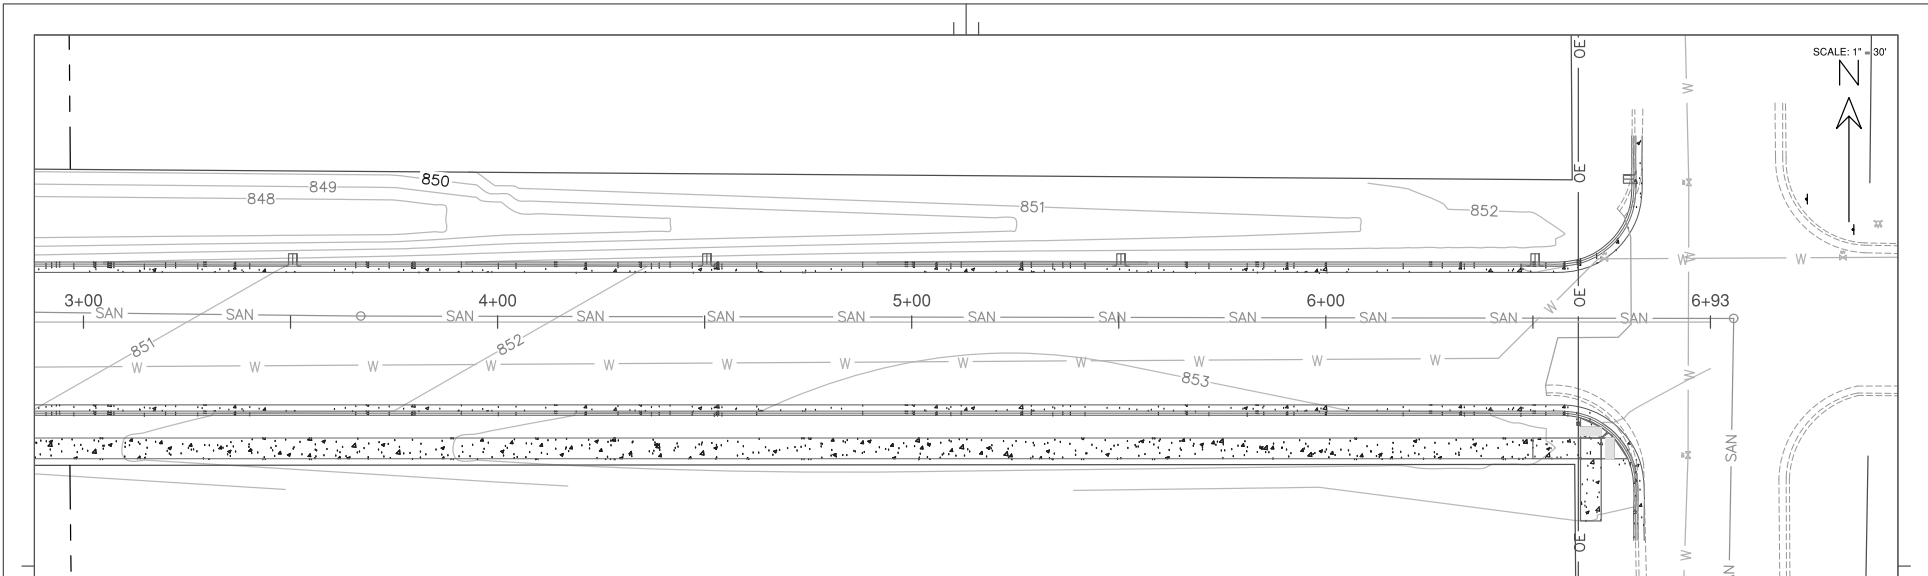

WILBUR STREET – ELBA STREET TO VOTECH DRIVE
ROADWAY PLAN AND PROFILE – PROPOSED 3+50–6+93

WILBUR STREET EXTENSION

DATE	DESIGNED
3/5/2026	NRW
REVISION	DRAWN
FINAL	NRW
JOB NO.	APPROVED
#6/B-26	AMB

THE CITY OF WATERTOWN
ENGINEERING DIVISION
DEPARTMENT OF PUBLIC WORKS

SHEET NO. 8