



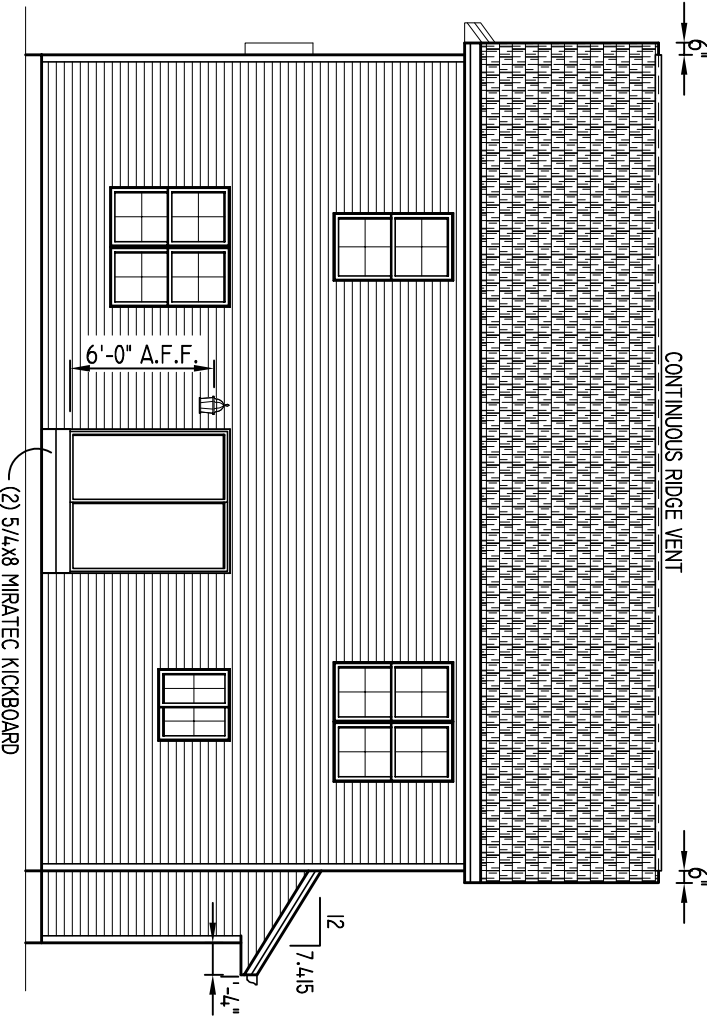


REAR ELEVATION


SCALE: 1/8" = 1'-0"

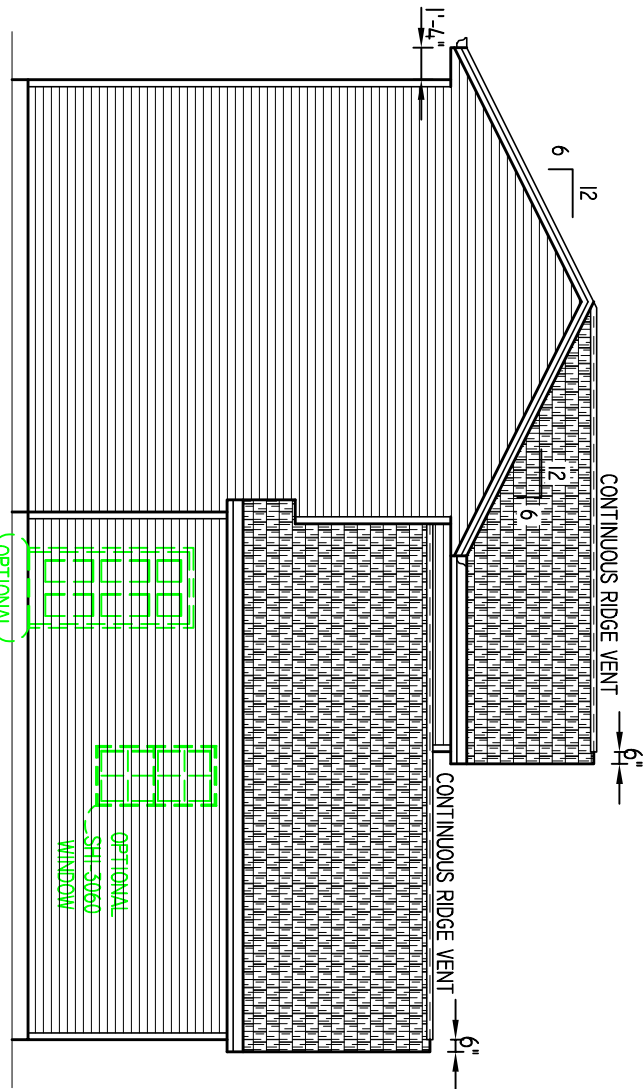

LEFT ELEVATION

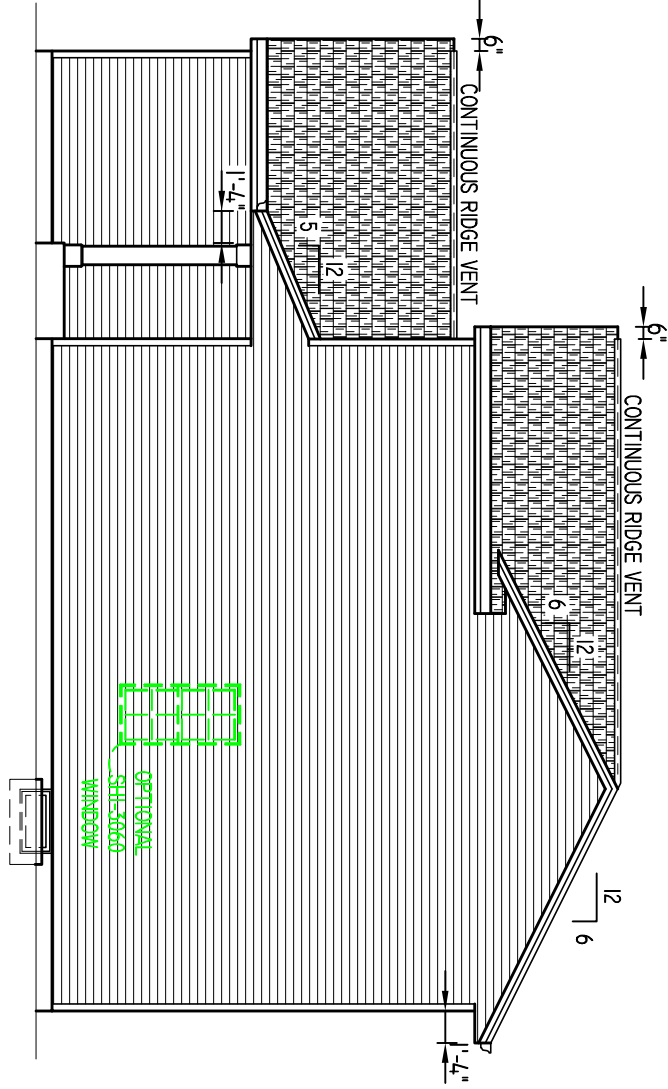

RIGHT ELEVATION

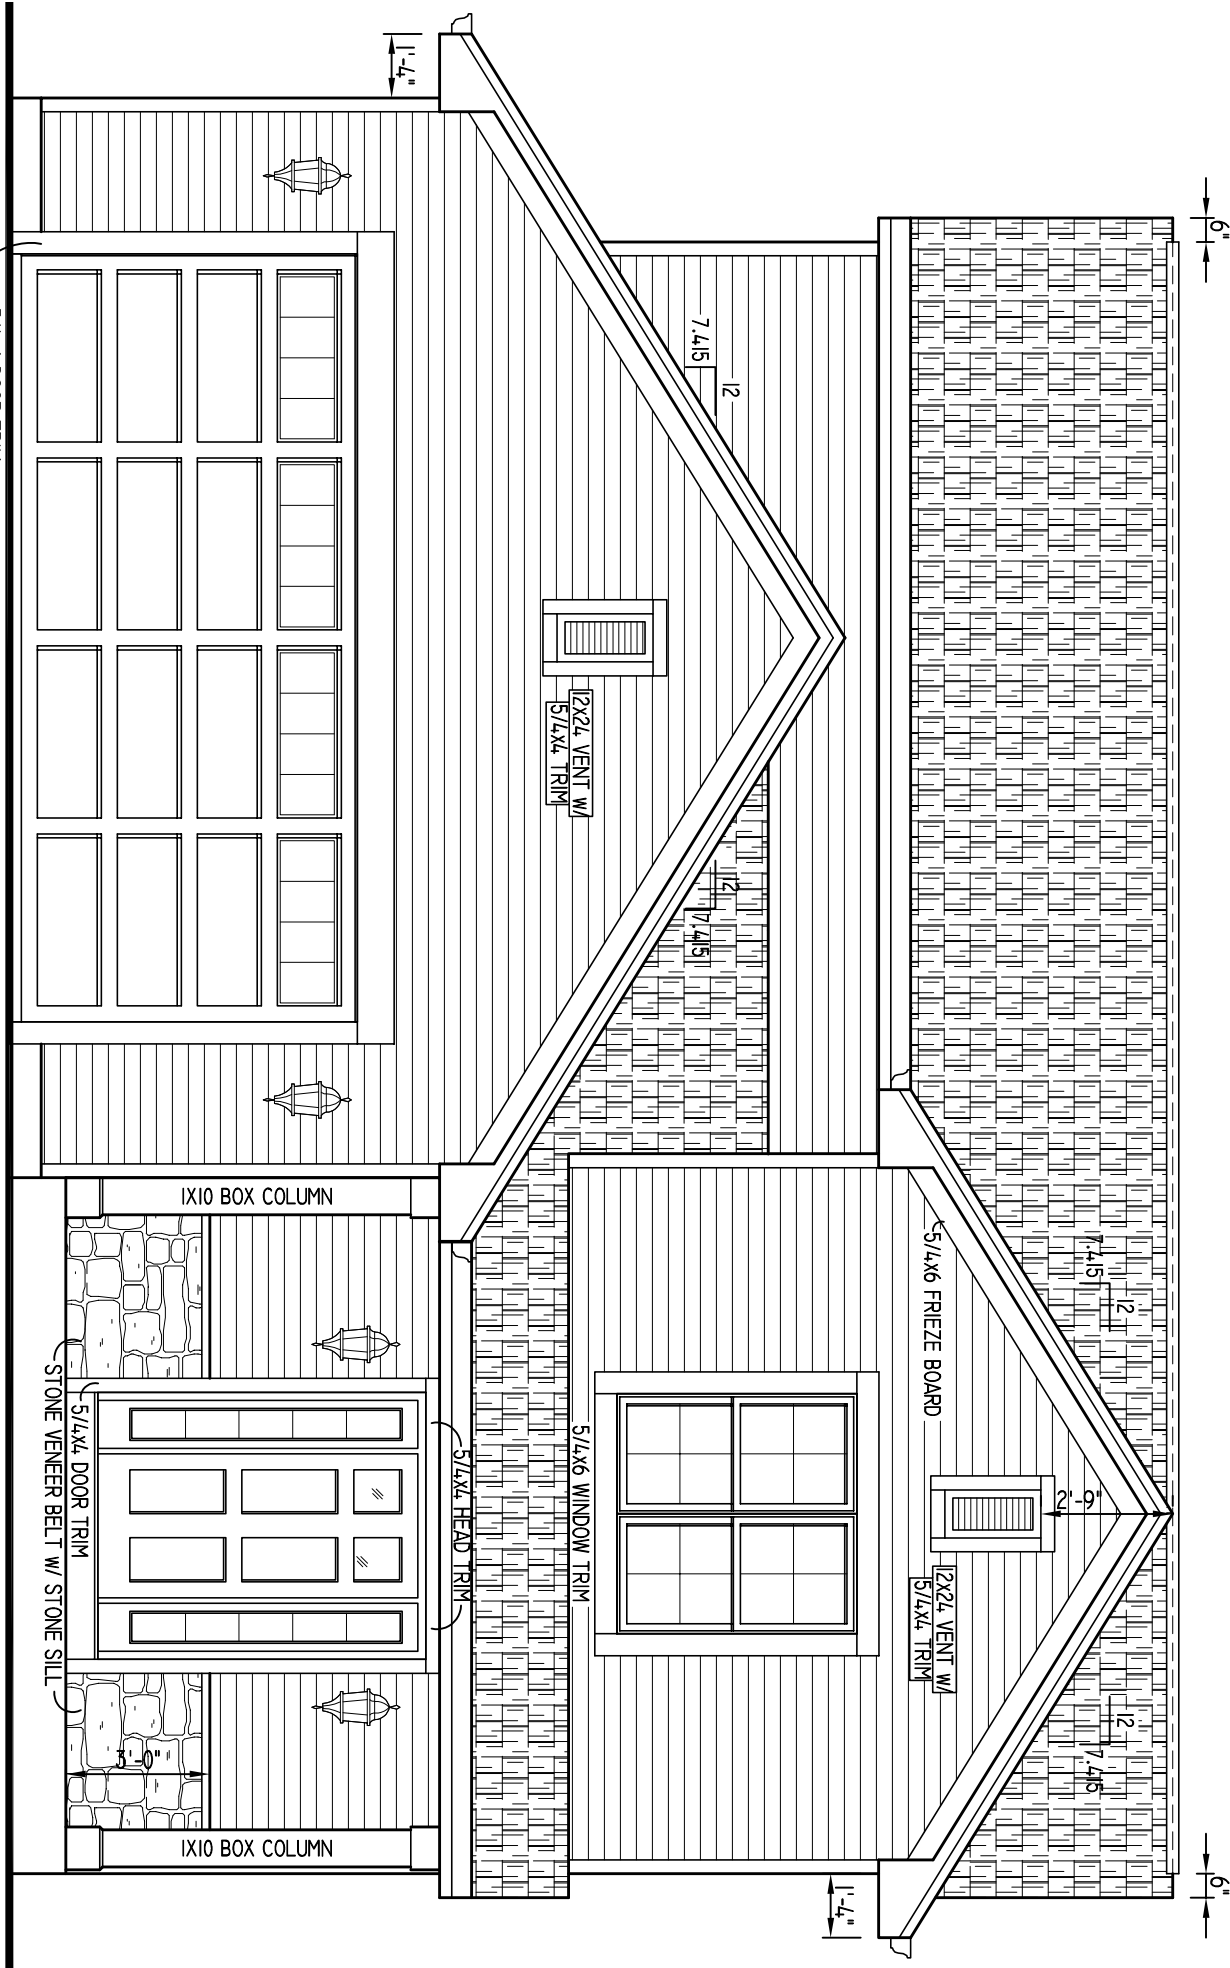


FRONT ELEVATION

SCALE: 1/4" = 1'-0"

MADISON ### TRANSITIONAL INNOVATOR SERIES


PRELIMINARY
4/25/24

SQUARE FOOTAGE:
1ST FLOOR - #####
2ND FLOOR - #####
OPEN VOLUME - N/A
TOTAL #####
GARAGE AREA - #####
OVERALL WIDTH - #####
OVERALL DEPTH - #####

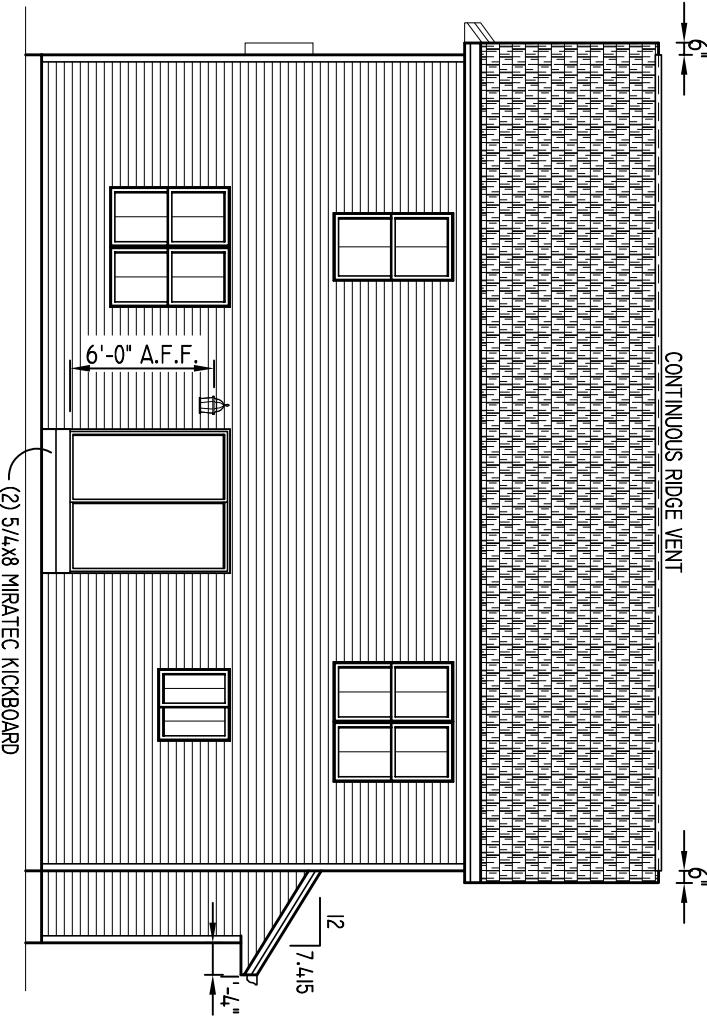


REAR ELEVATION


SCALE: 1/8" = 1'-0"

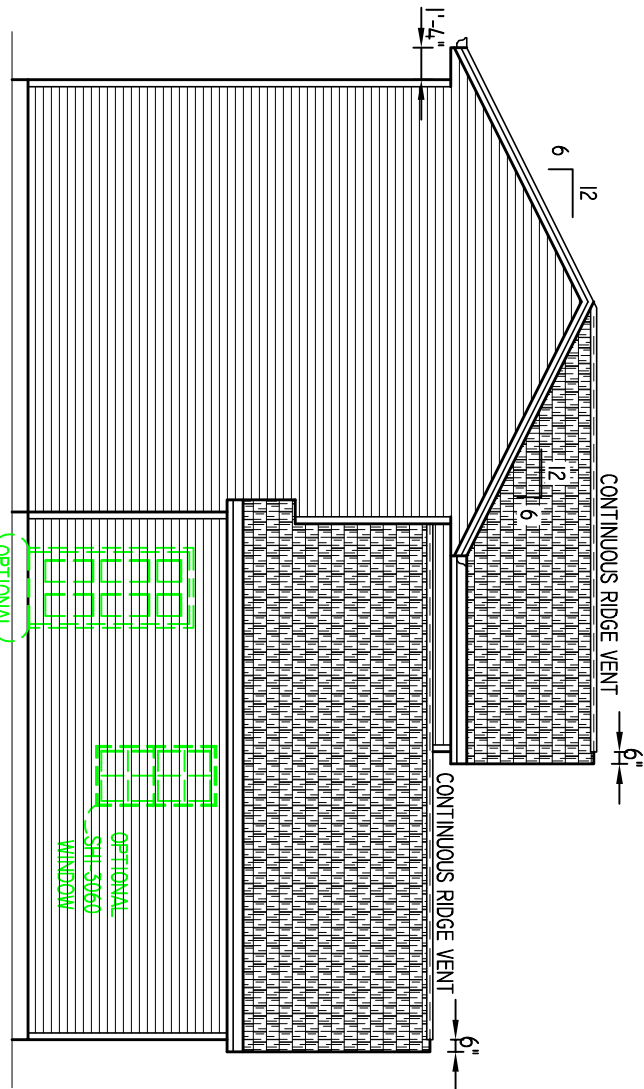

LEFT ELEVATION

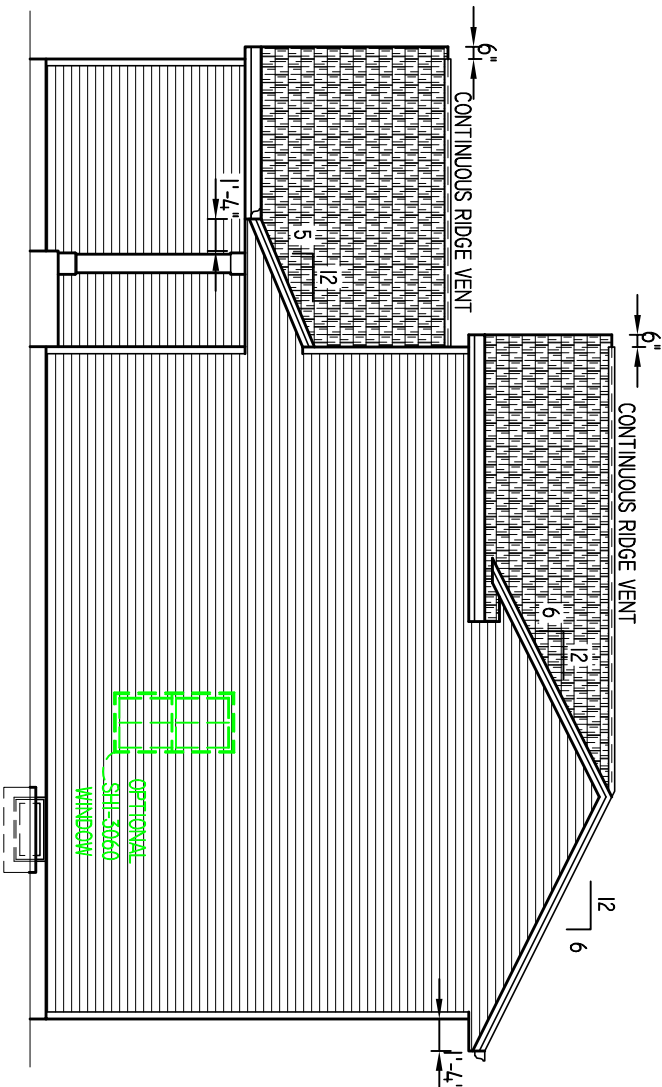

RIGHT ELEVATION

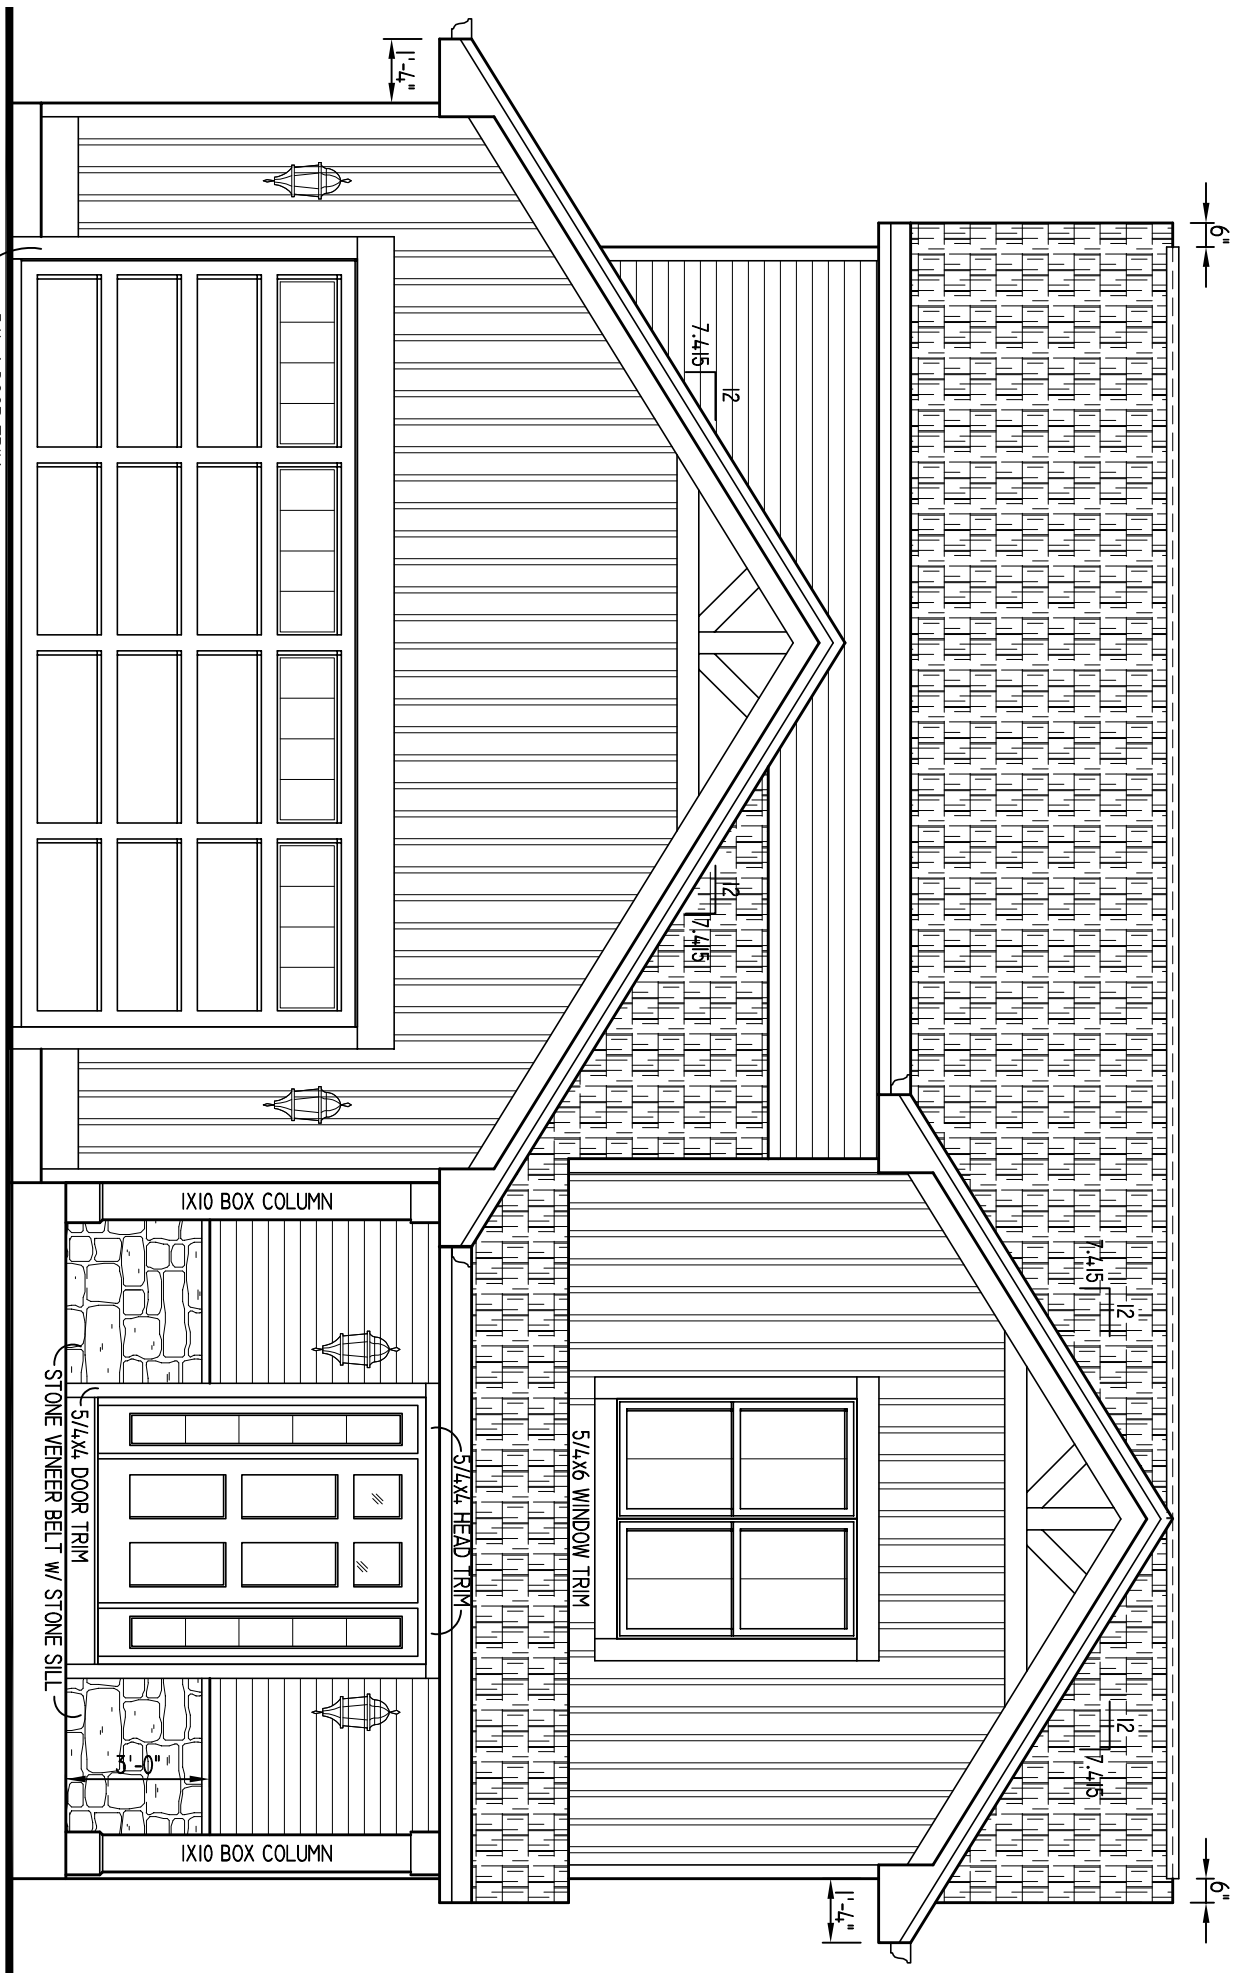


FRONT ELEVATION

SCALE: 1/4" = 1'-0"

MADISON ### AMERICANA INNOVATOR SERIES


PRELIMINARY
4/25/24

SQUARE FOOTAGE:
1ST FLOOR - #####
2ND FLOOR - #####
OPEN VOLUME - N/A
TOTAL - #####
GARAGE AREA - #####
OVERALL WIDTH - #####
OVERALL DEPTH - #####

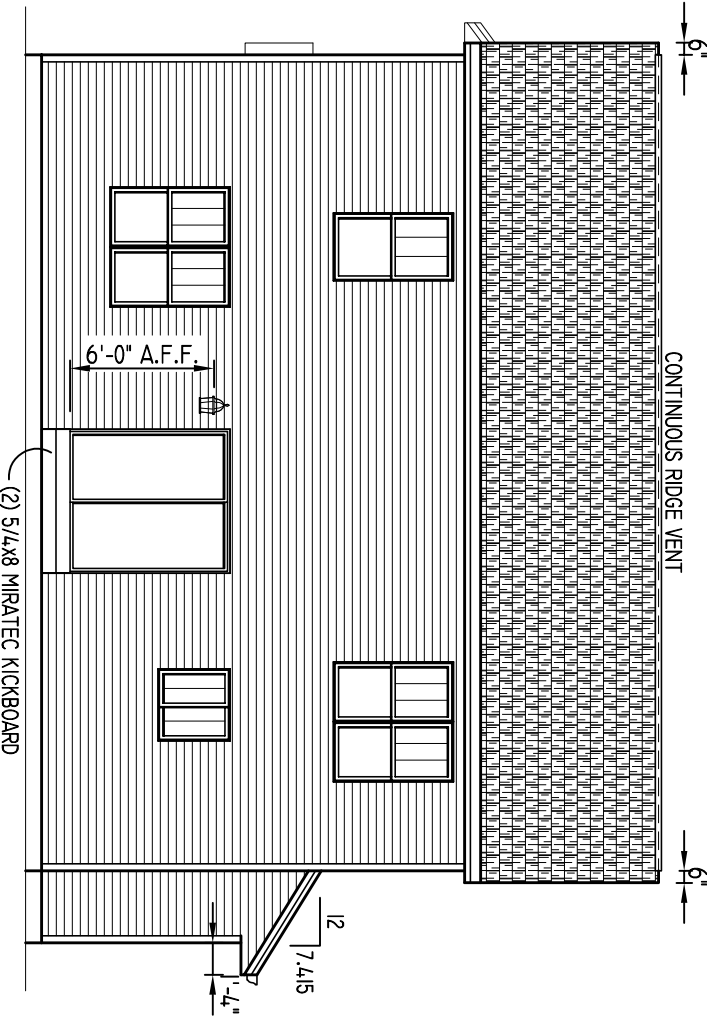


REAR ELEVATION


SCALE: 1/8" = 1'-0"

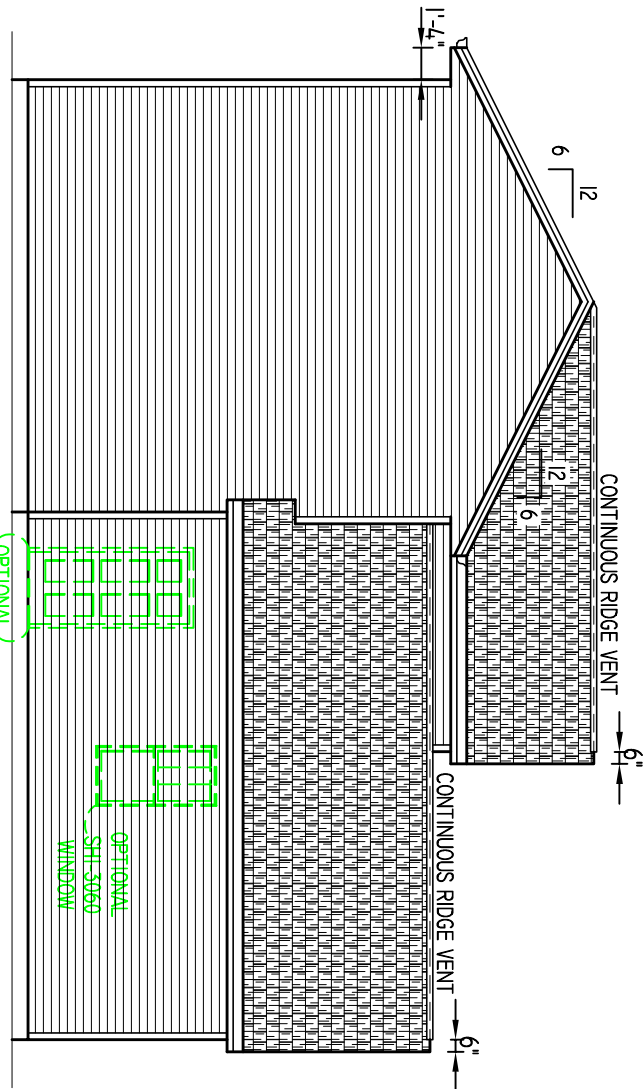

LEFT ELEVATION

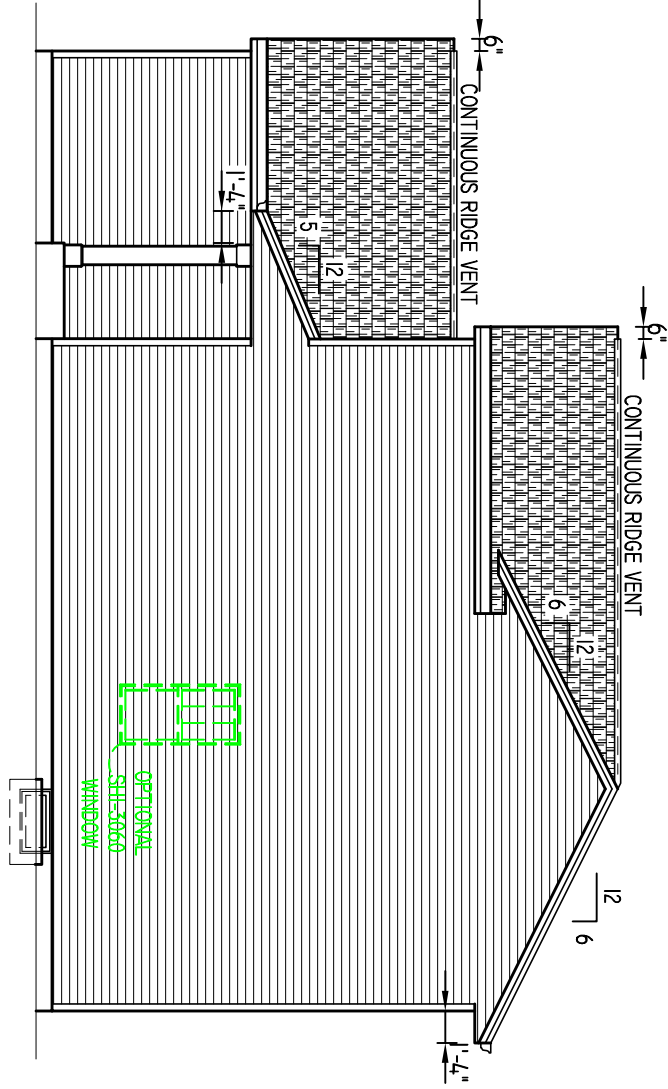

RIGHT ELEVATION

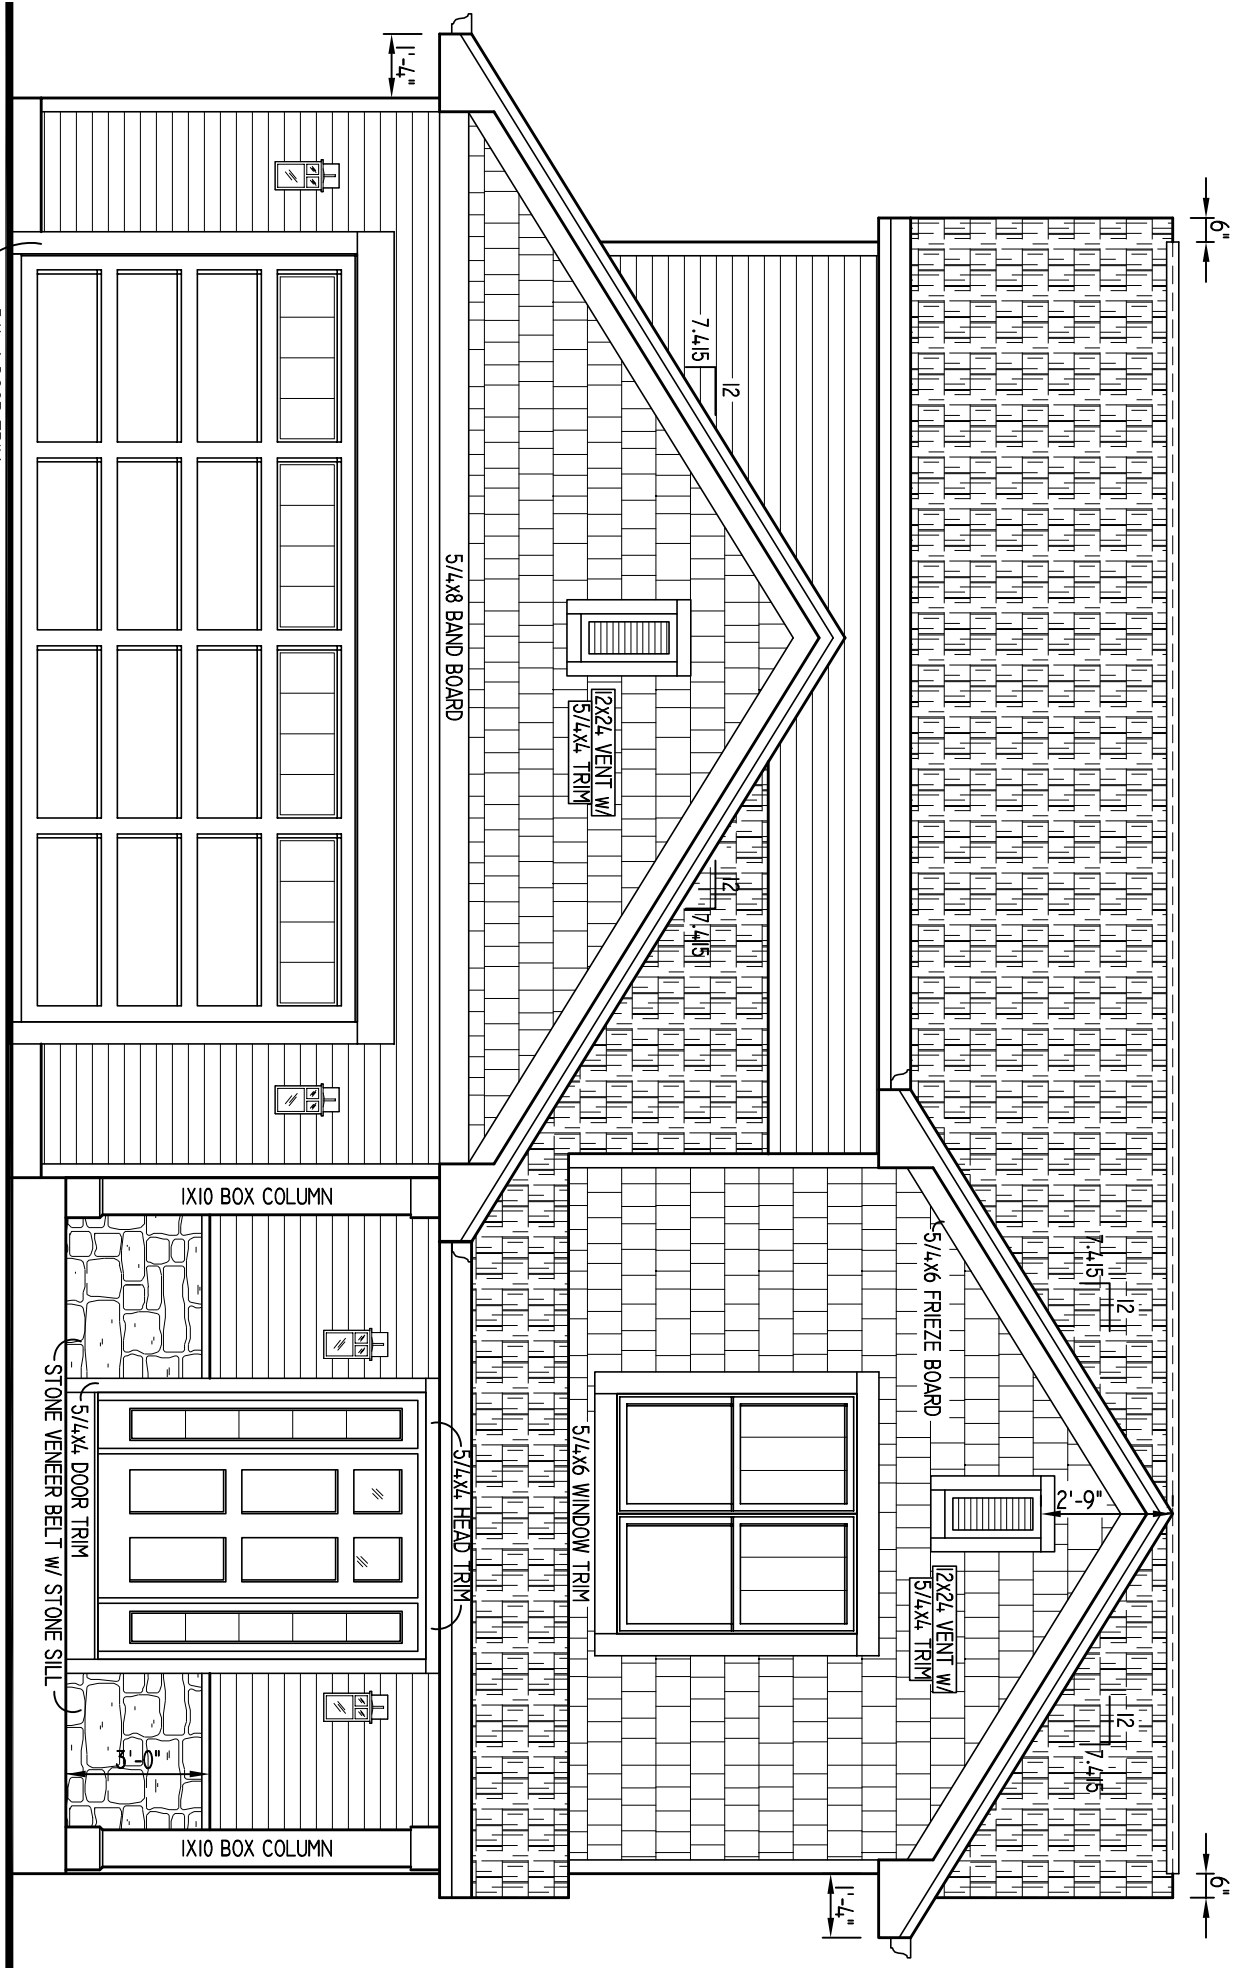


FRONT ELEVATION

SCALE: 1/4" = 1'-0"

MADISON ###
ARTS & CRAFTS
INNOVATOR SERIES

PRELIMINARY
4/25/24

SQUARE FOOTAGE:
1ST FLOOR - #####
2ND FLOOR - #####
OPEN VOLUME - N/A
TOTAL - #####
GARAGE AREA - #####
OVERALL WIDTH - #####
OVERALL DEPTH - #####

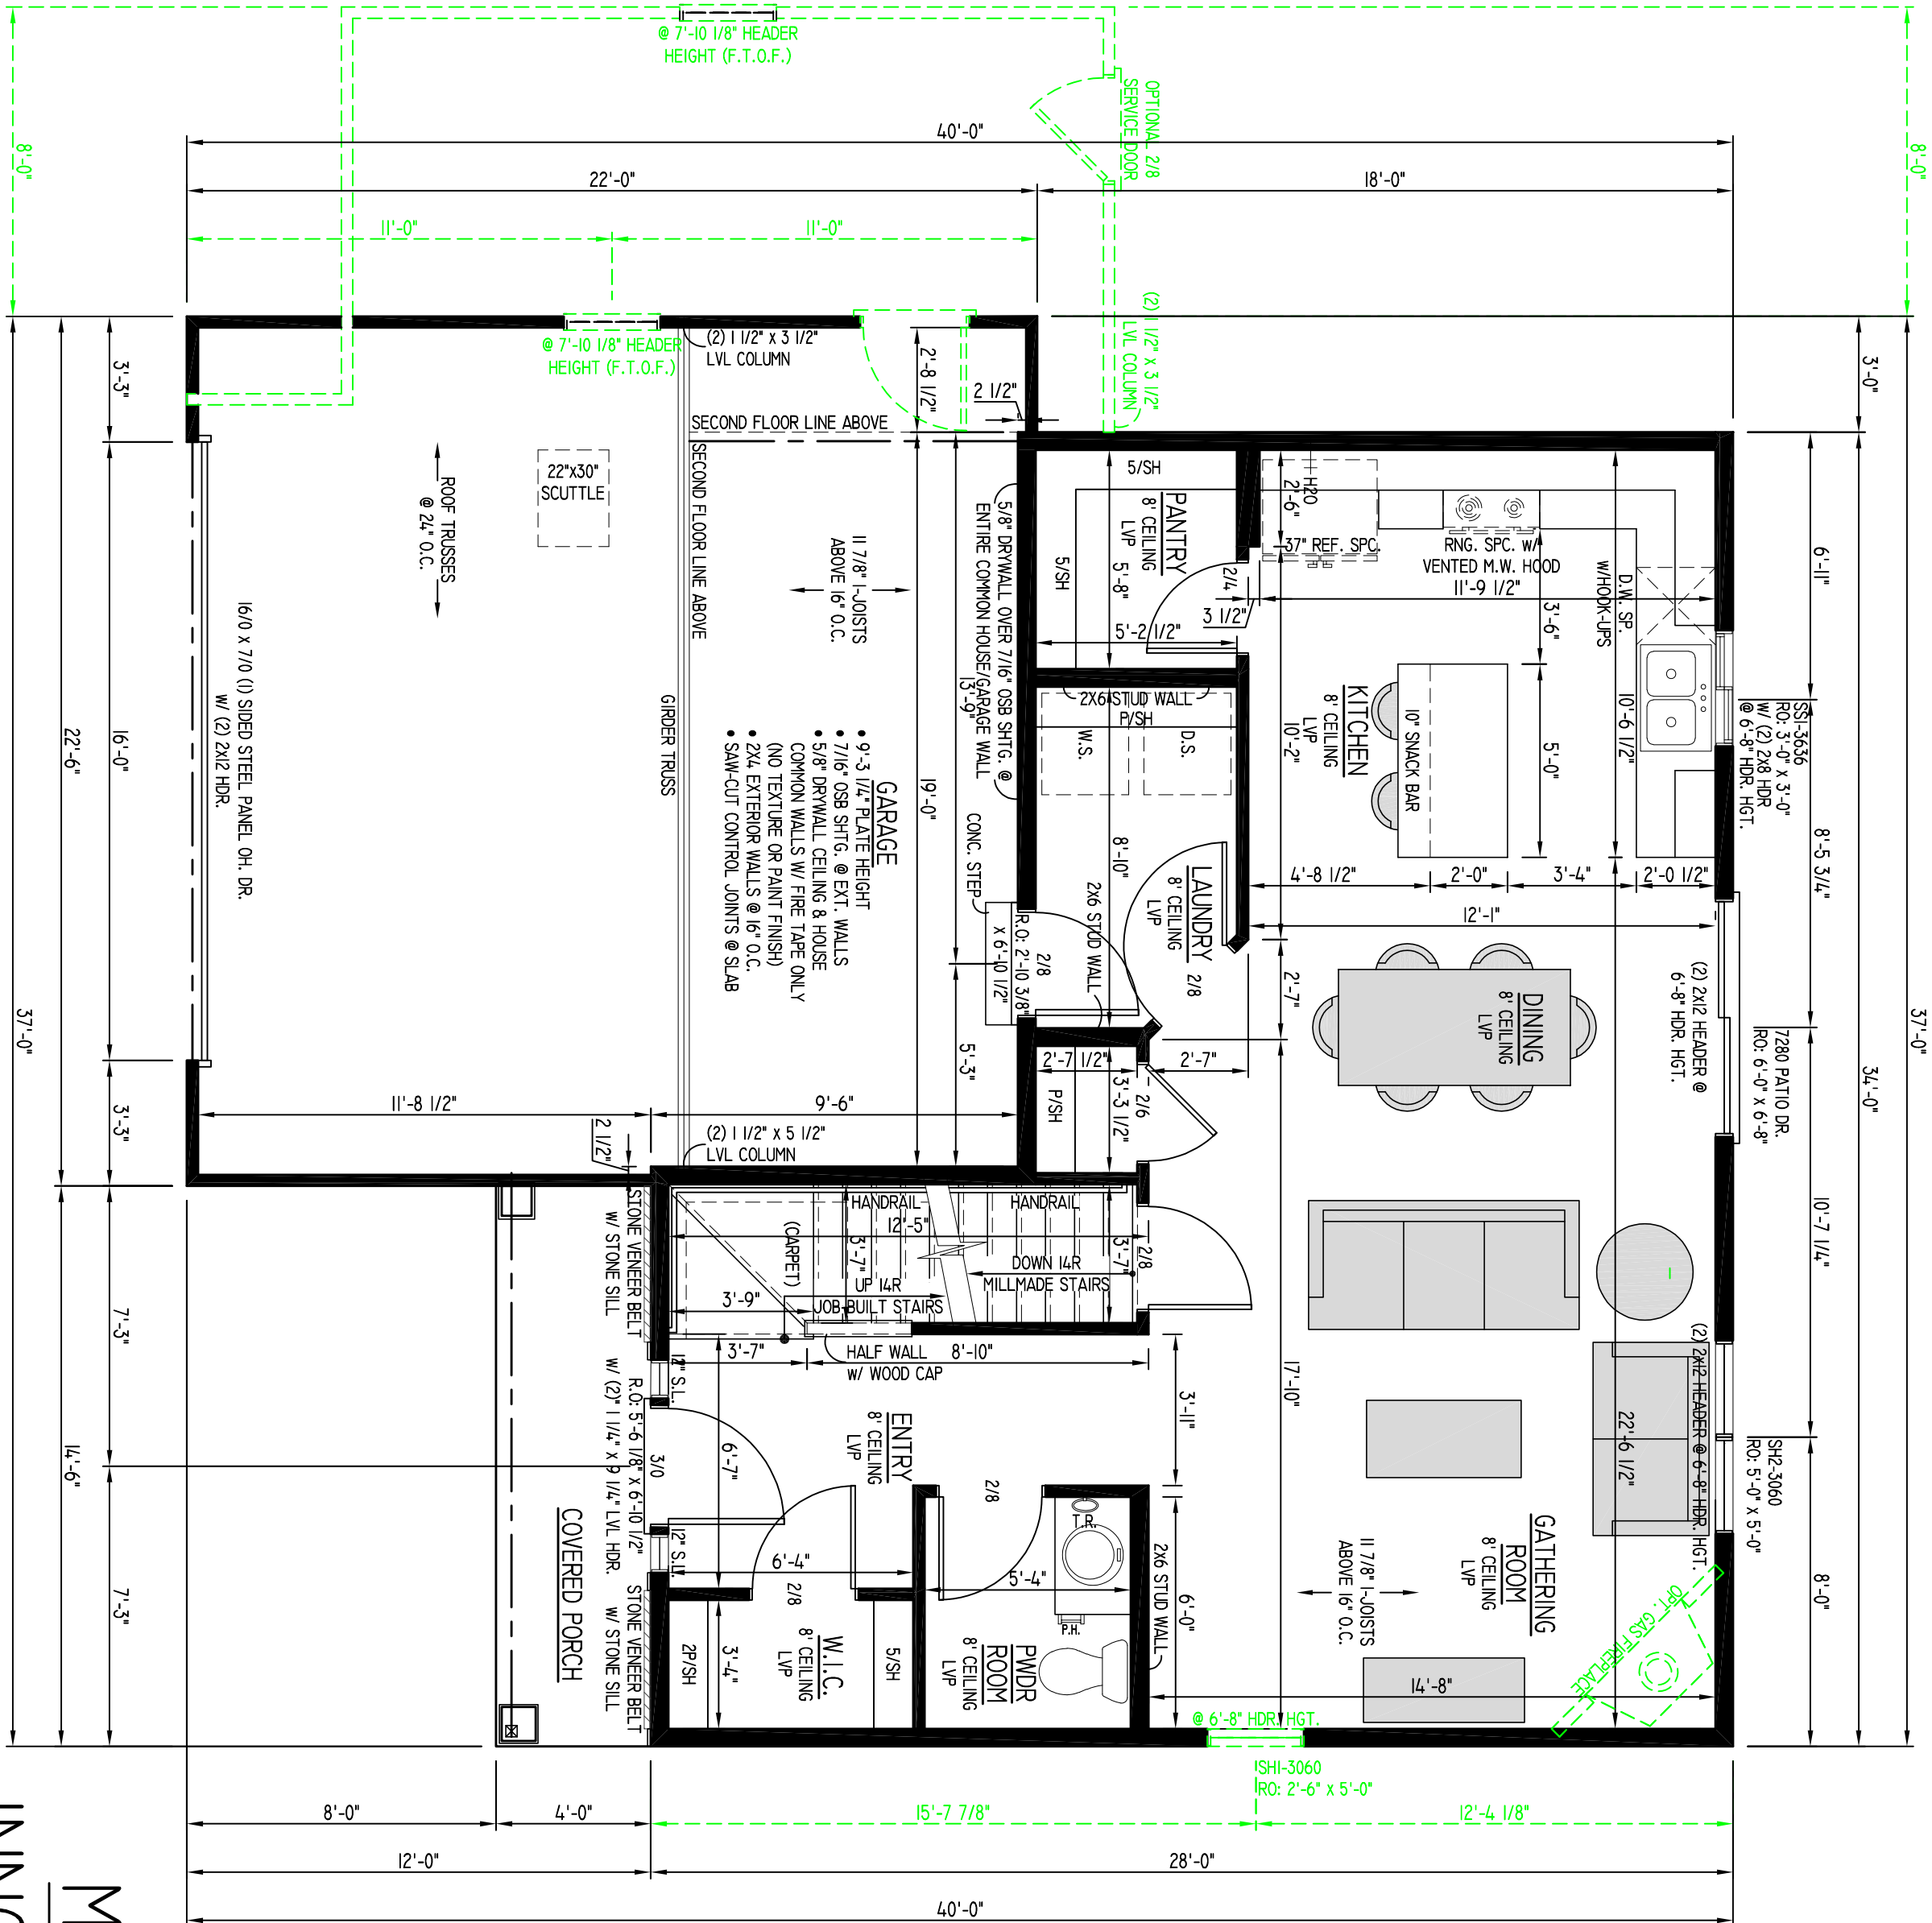

FIRST FLOOR PLAN

8'-1 1/8" PLATE HGT.


SCALE: 1/4" = 1'-0"

MADISON 1545
INNOVATOR SERIES

PRELIMINARY

4/25/24

SQUARE FOOTAGE:
1ST FLOOR - 772 SQ. FT.
2ND FLOOR - 772 SQ. FT.
OPEN VOLUME - N/A
TOTAL 1545 SQ. FT.
GARAGE AREA - 481 SQ. FT.
OVERALL WIDTH - 37'-0"
OVERALL DEPTH - 40'-0"

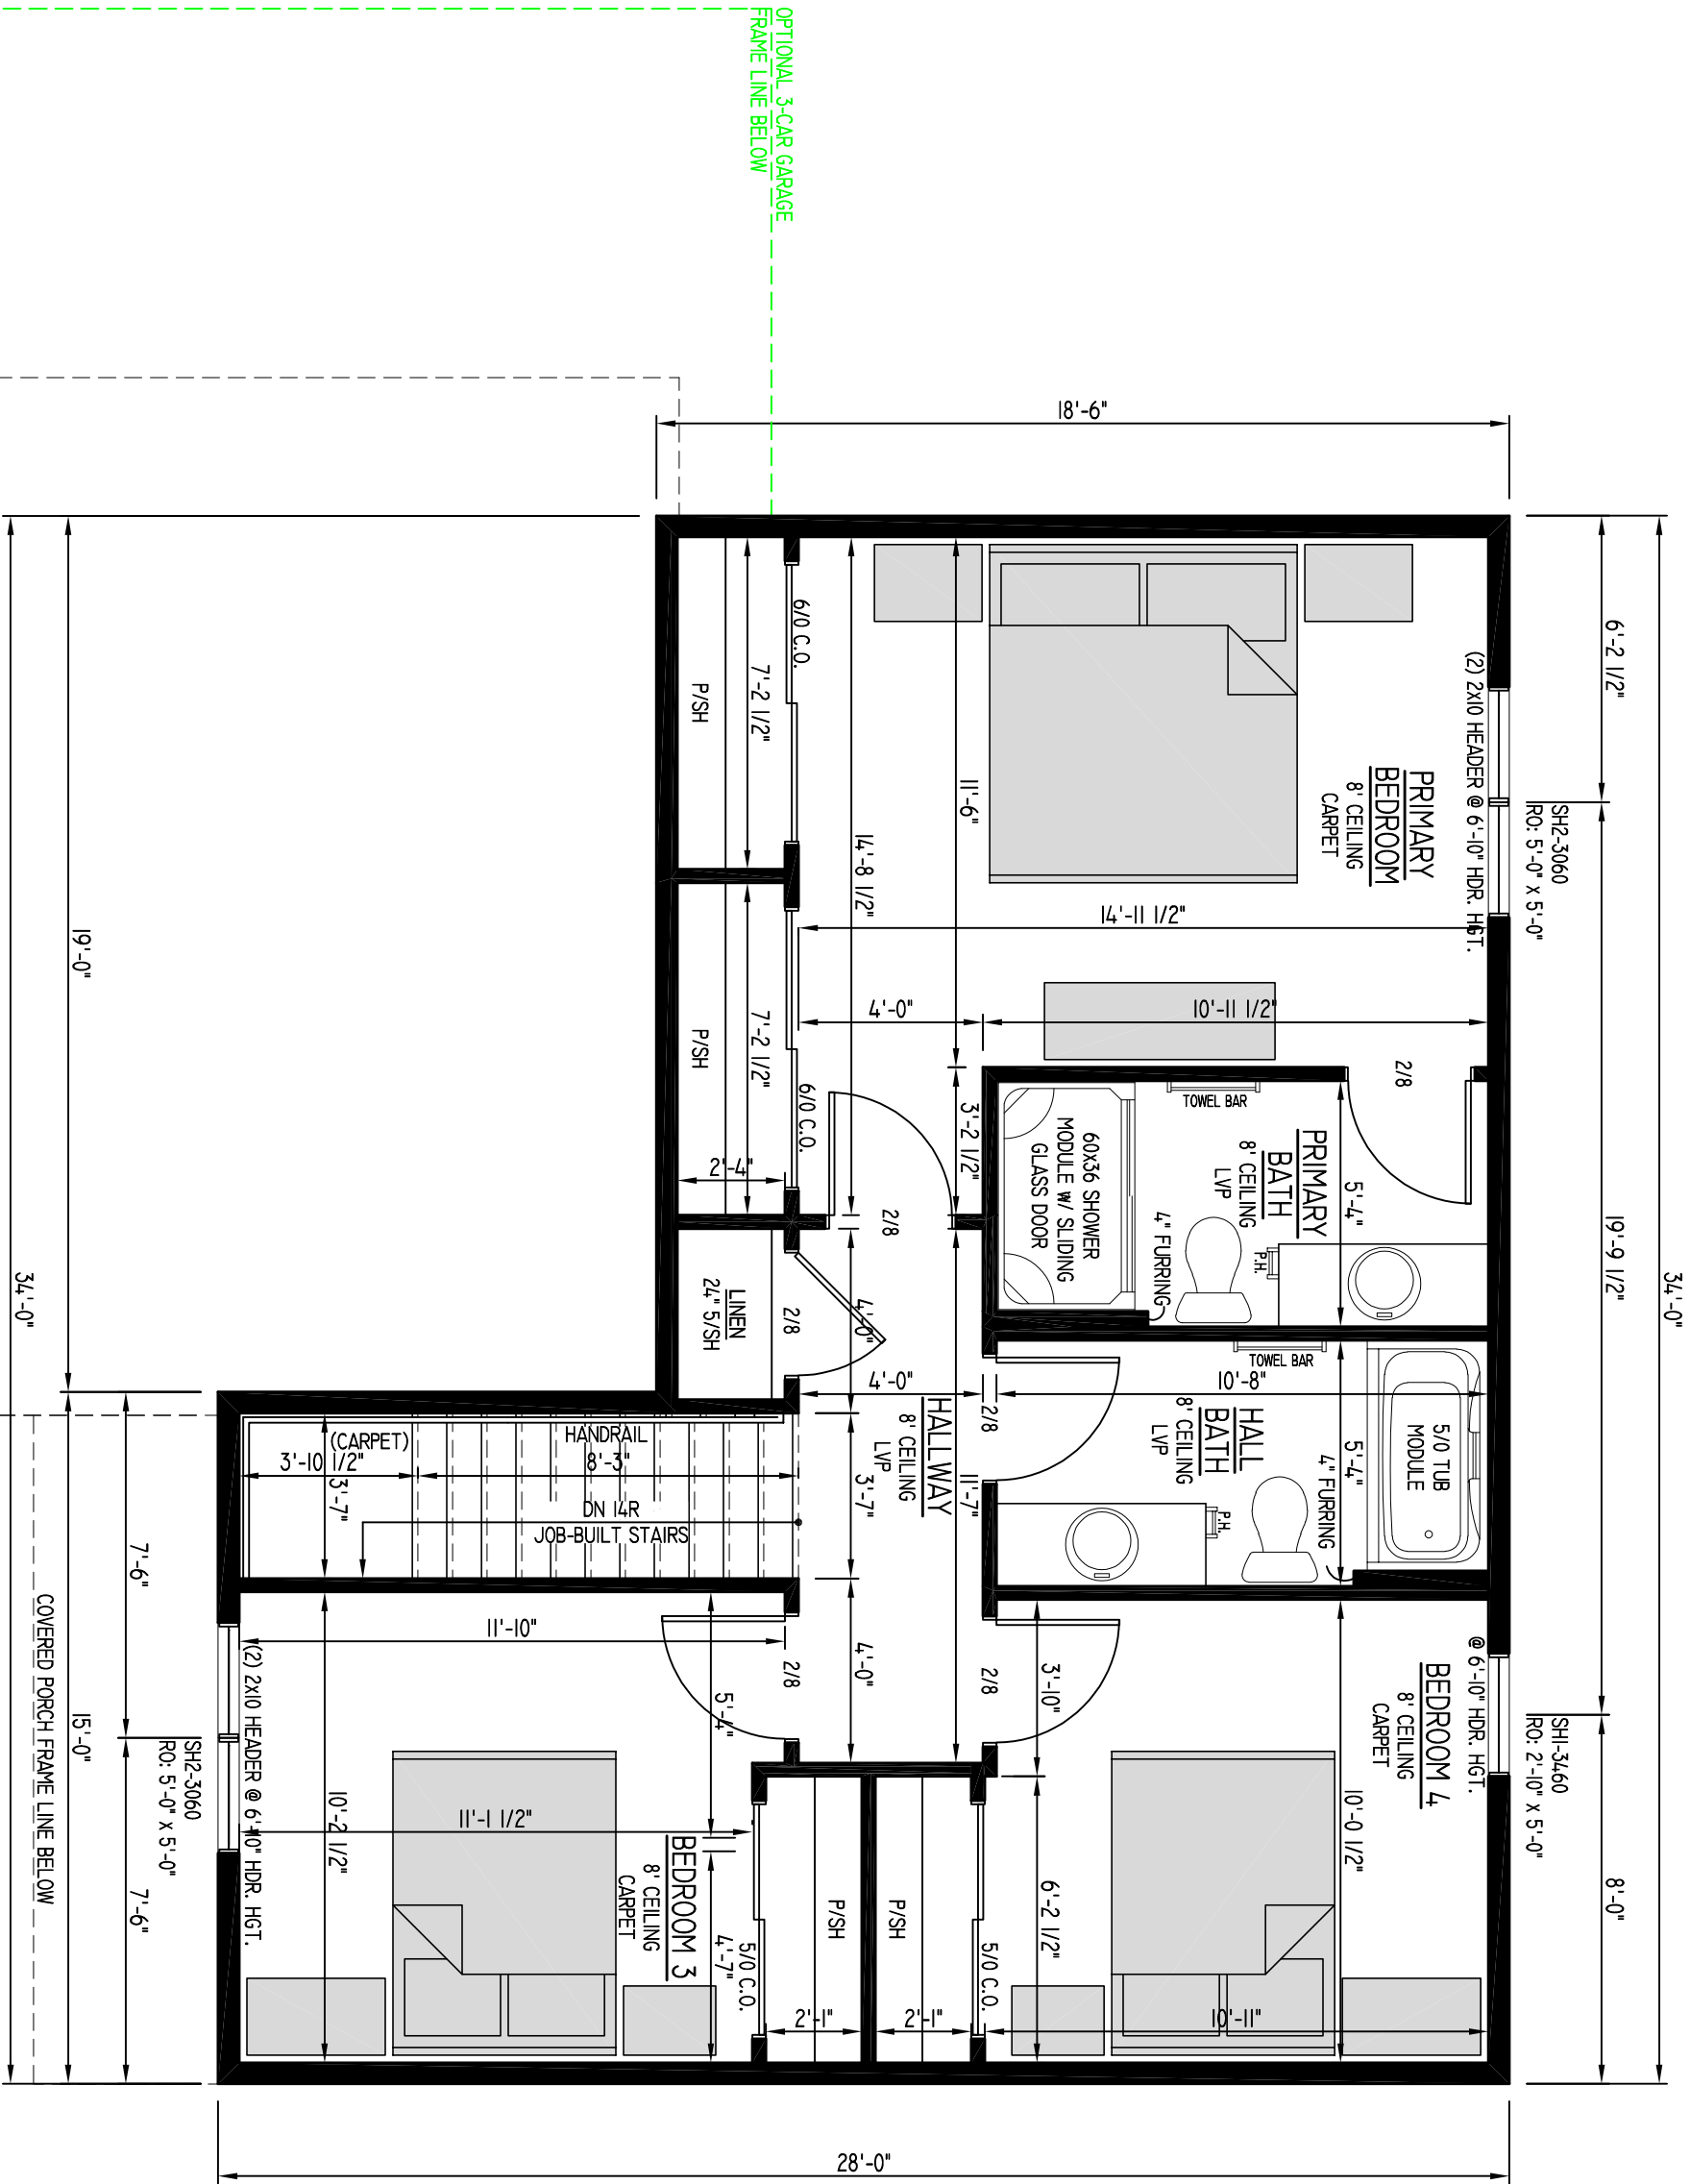

SECOND FLOOR PLAN

8'-1 1/8" PLATE HGT.

SCALE: 1/4" = 1'-0"

MADISON 1545
INNOVATOR SERIES

PRELIMINARY

4/25/24

SQUARE FOOTAGE:
1ST FLOOR - 772 SQ. FT.
2ND FLOOR - 772 SQ. FT.
OPEN VOLUME - N/A
TOTAL 1545 SQ. FT.
GARAGE AREA - 148 SQ. FT.
OVERALL WIDTH - 37'-0"
OVERALL DEPTH - 40'-0"