



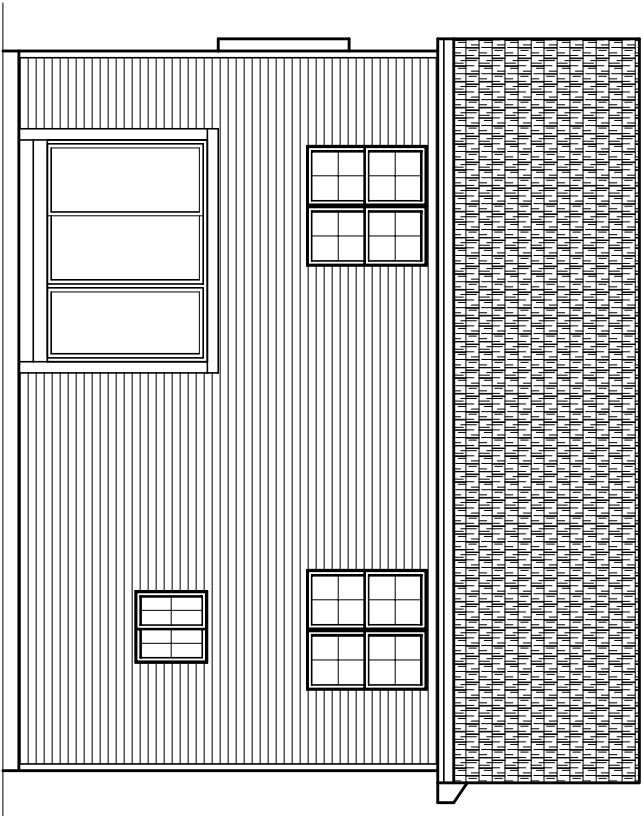


REAR ELEVATION


SCALE: 1/8" = 1'-0"

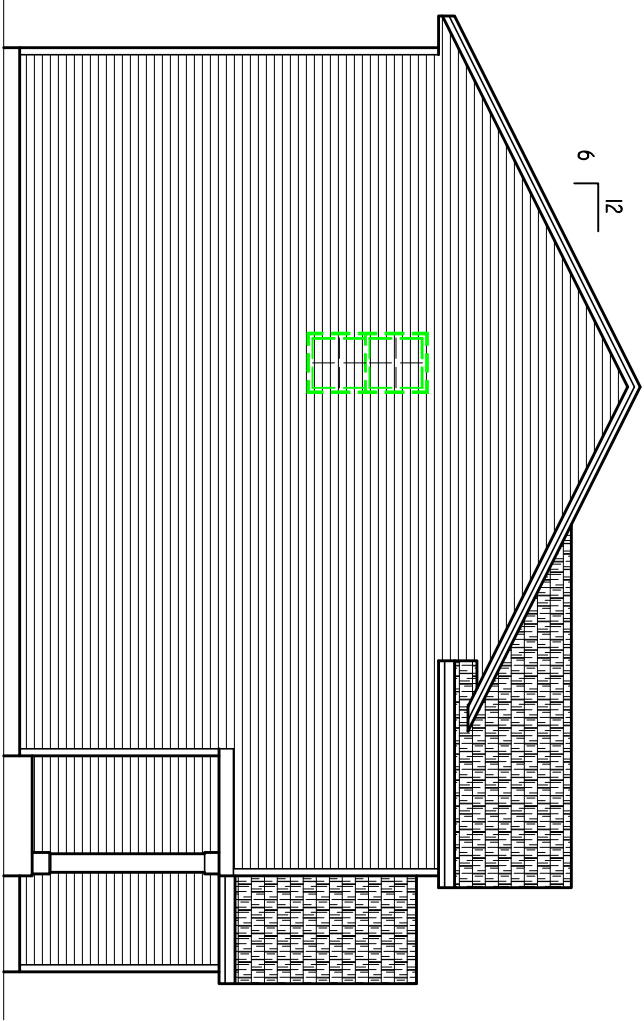

LEFT ELEVATION

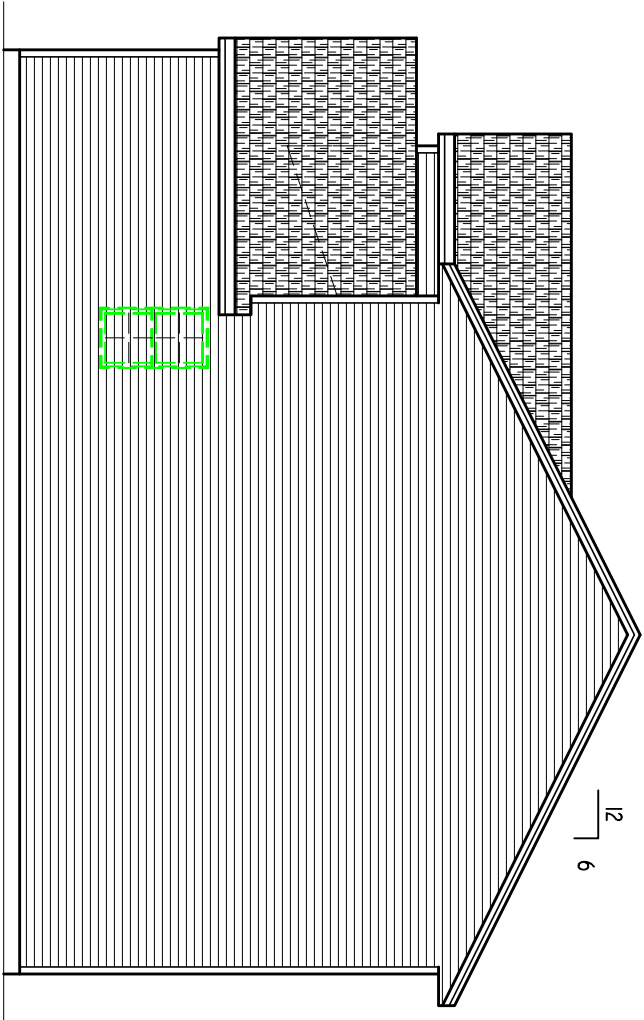

RIGHT ELEVATION

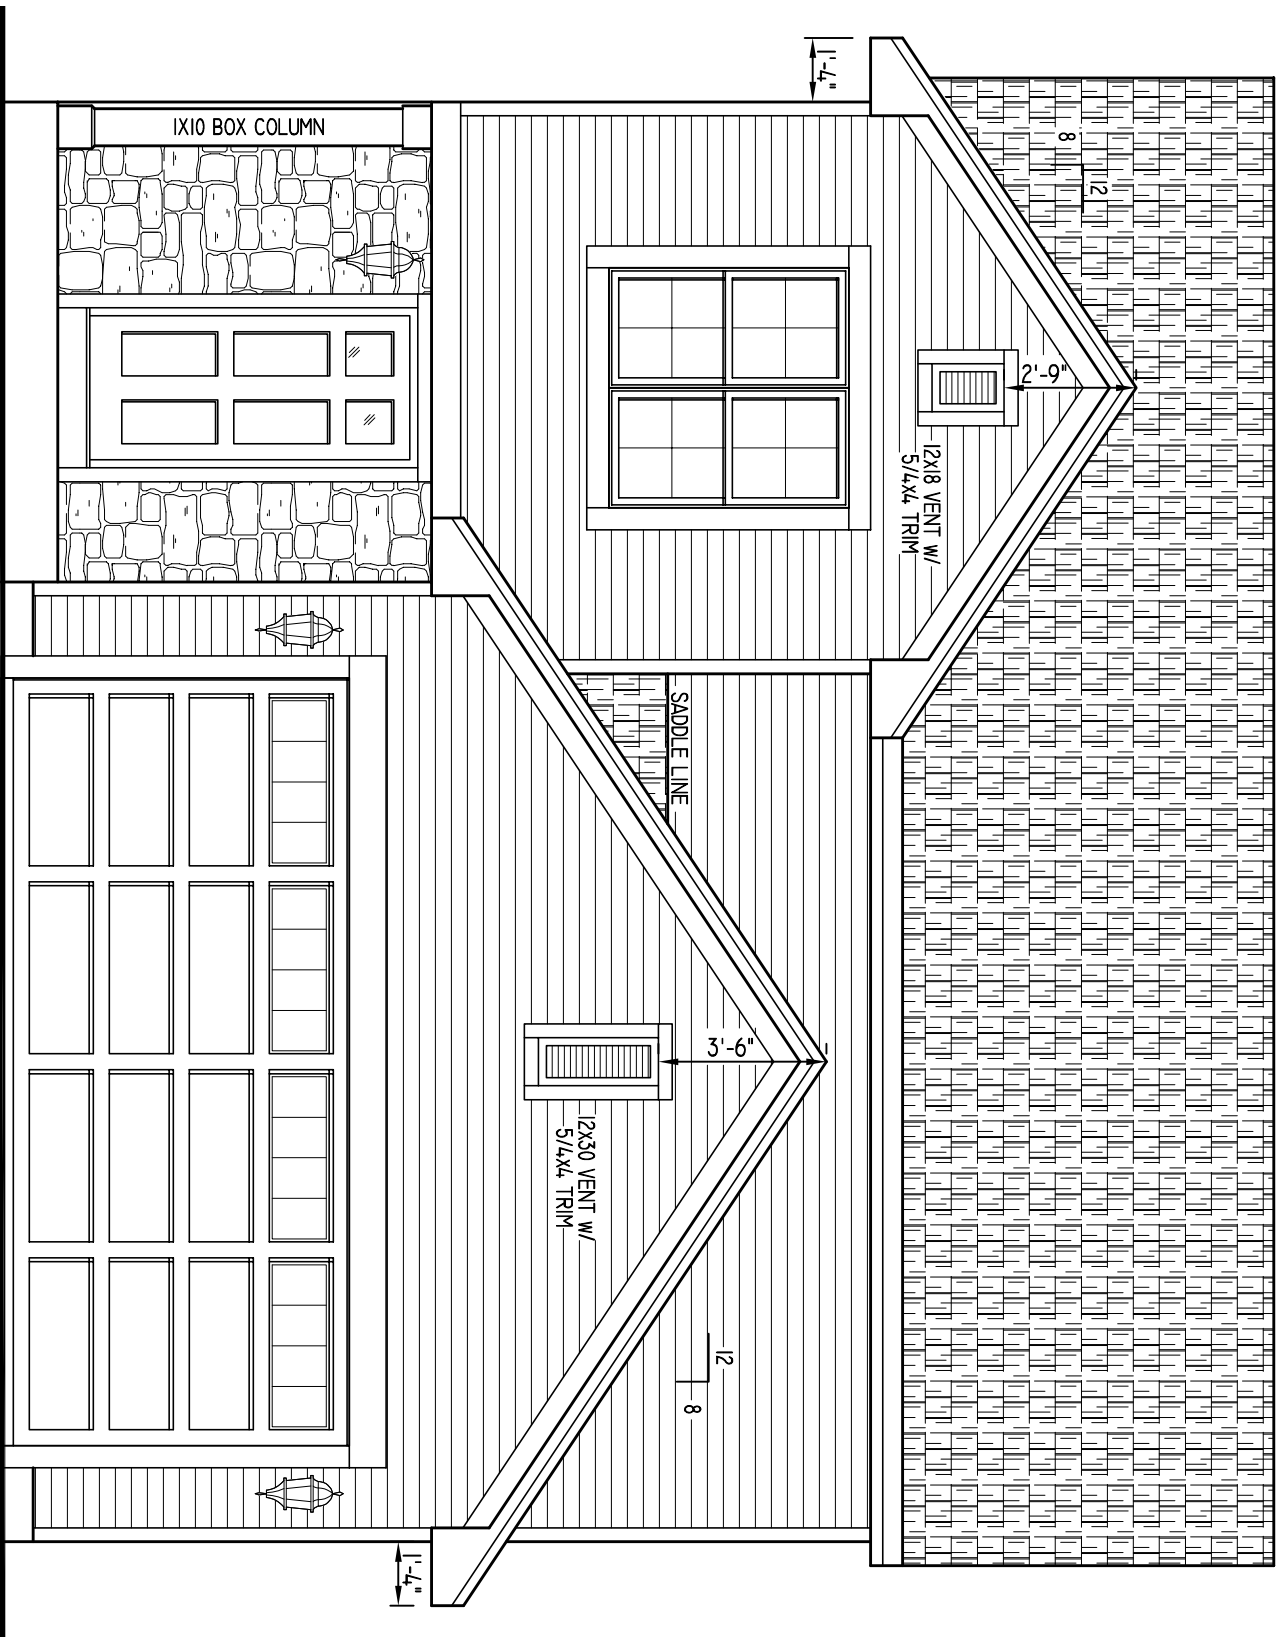


FRONT ELEVATION

SCALE: 1/4" = 1'-0"

LENNOX 1519 TRANSITIONAL INNOVATOR SERIES

SQUARE FOOTAGE:
1ST FLOOR - #####
2ND FLOOR - #####
OPEN VOLUME - N/A
TOTAL #####
GARAGE AREA - #####
OVERALL WIDTH - #####
OVERALL DEPTH - #####

PRELIMINARY
4/25/24

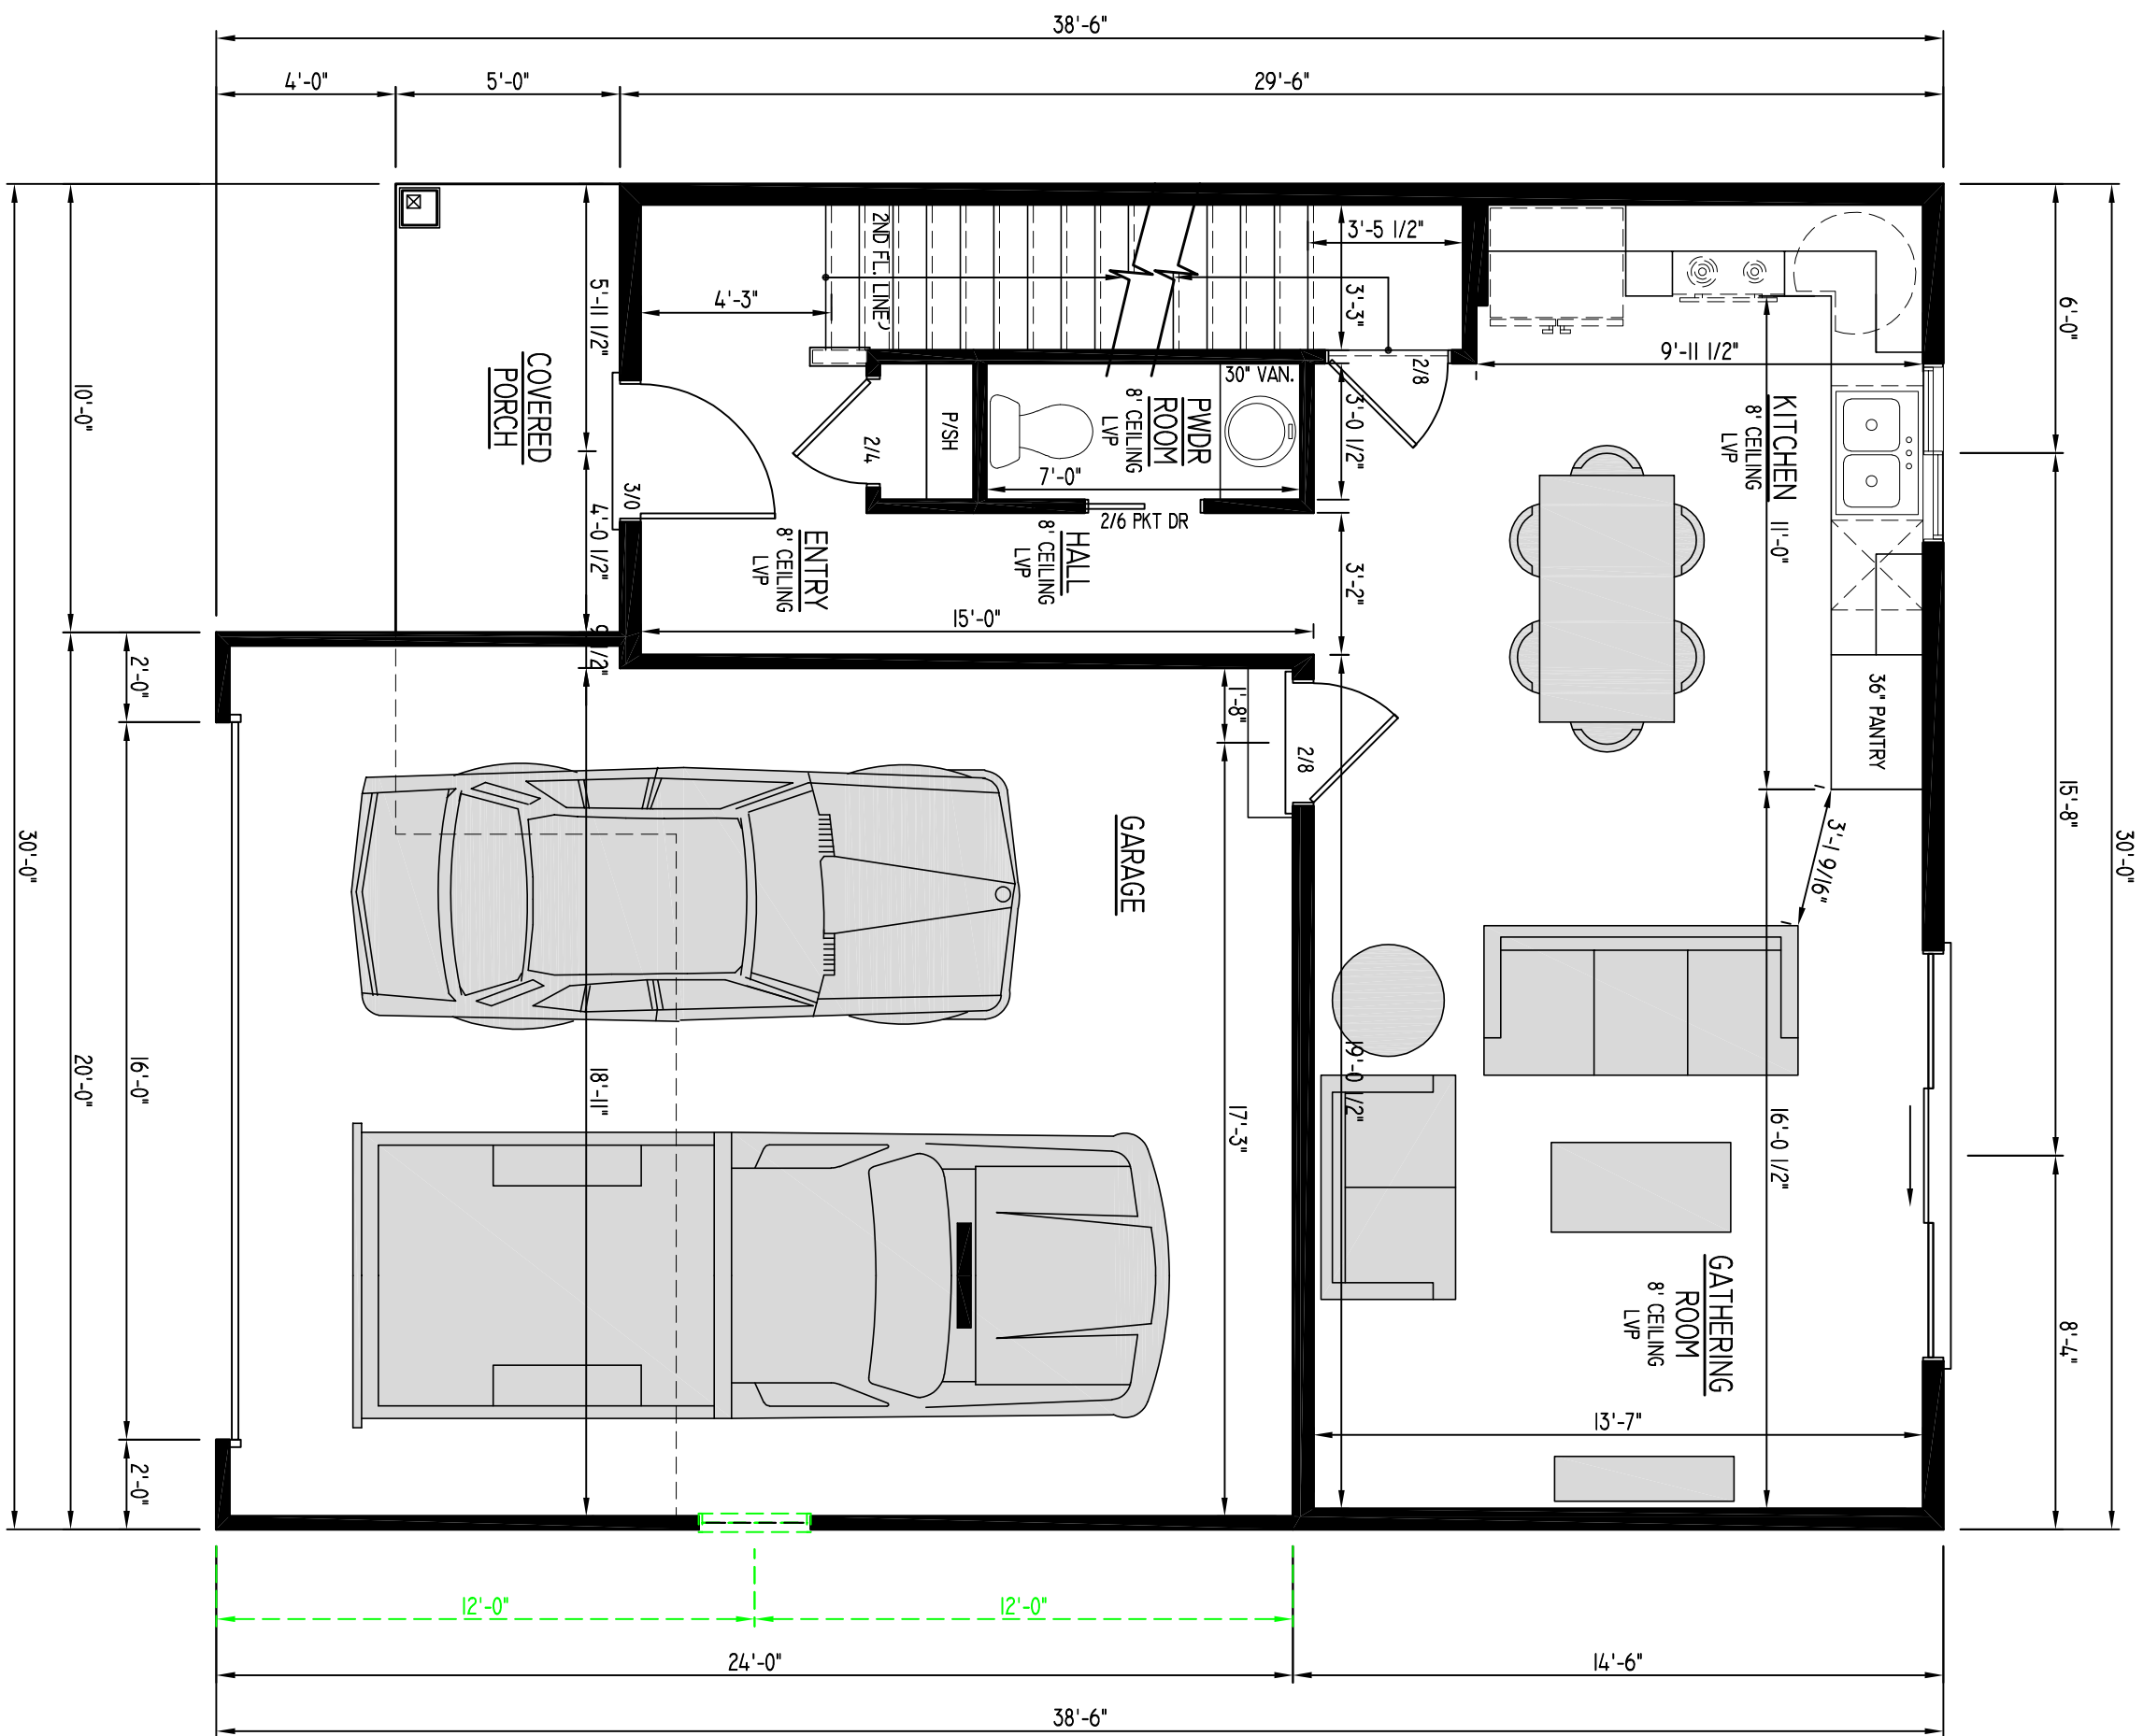


FIRST FLOOR PLAN

8'-1 1/8" PLATE HGT.

SCALE: 1/4" = 1'-0"

LENNOX 1519
INNOVATOR SERIES

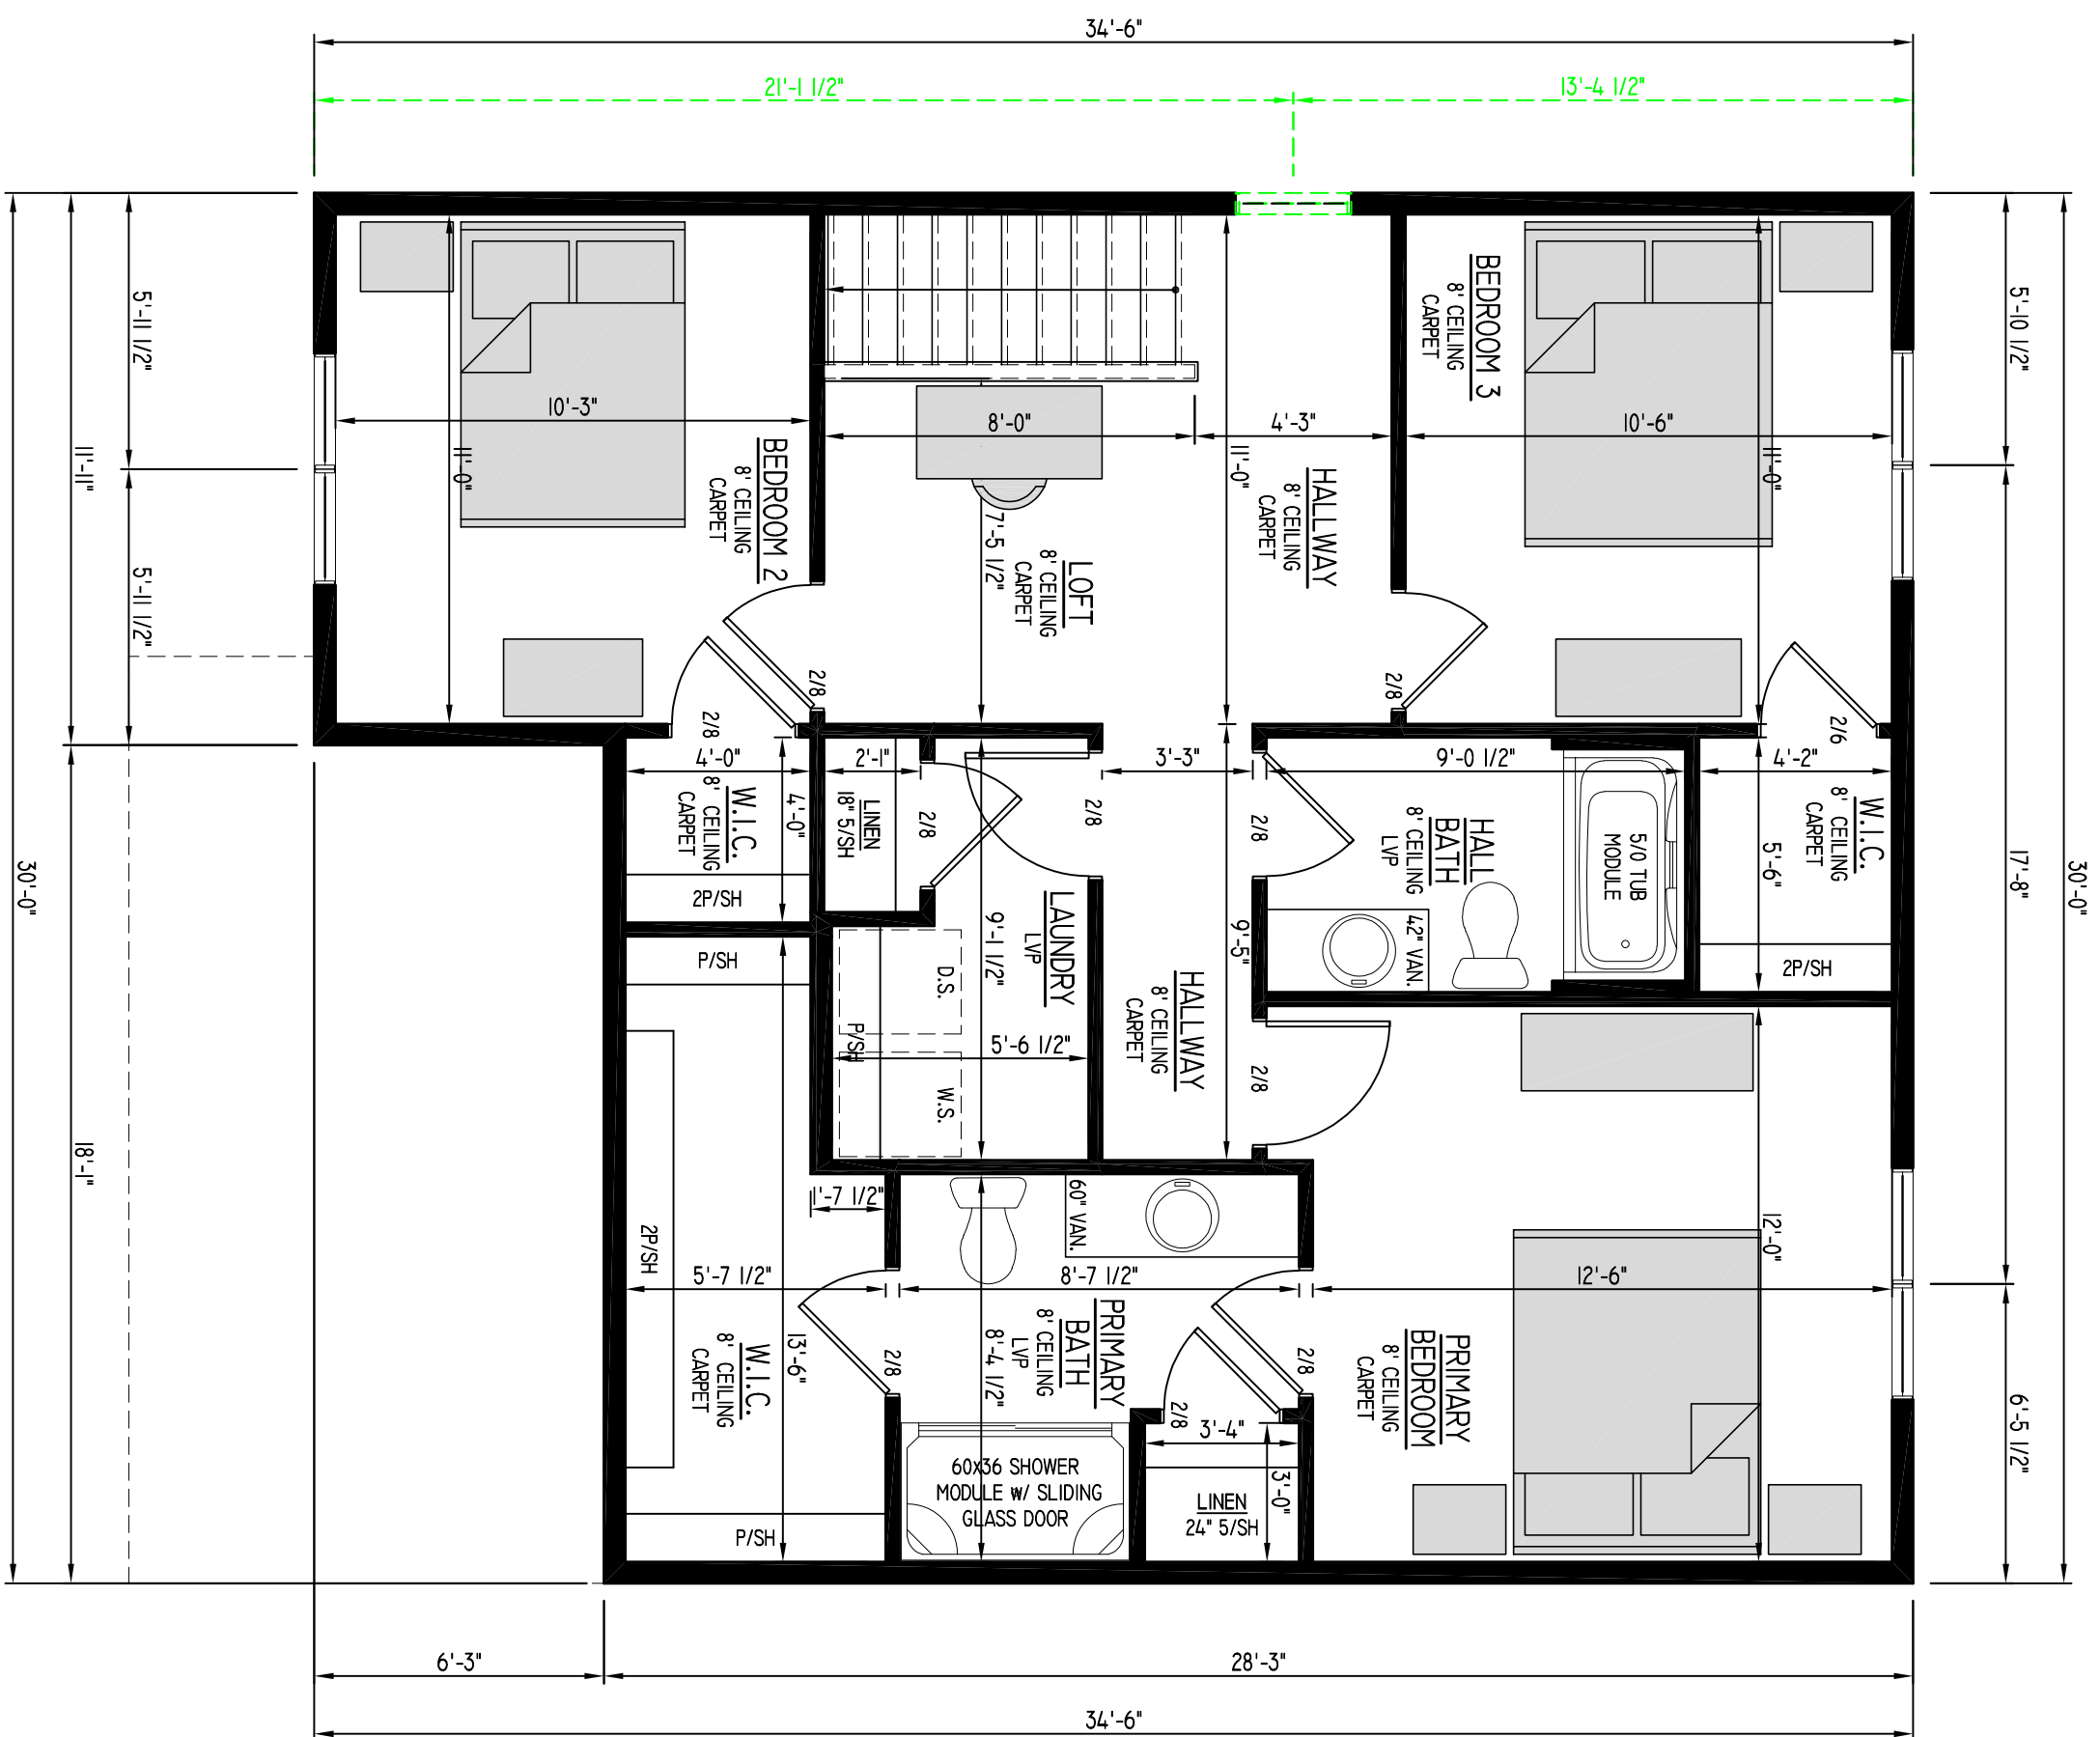

SECOND FLOOR PLAN

SCALE: 1/4" = 1'-0"

PRELIMINARY
4/25/24

SQUARE FOOTAGE:
1ST FLOOR - 597 SQ. FT.
2ND FLOOR - 922 SQ. FT.
OPEN VOLUME - N/A
TOTAL 1519 SQ. FT.
GARAGE AREA - 1468 SQ. FT.
OVERALL WIDTH - 30'-0"
OVERALL DEPTH - 38'-6"