




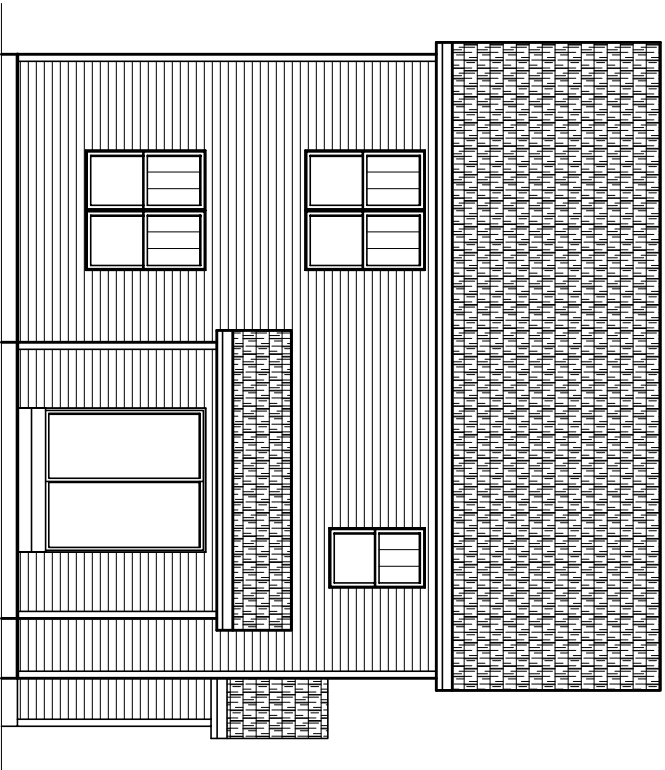


REAR ELEVATION
SCALE: 1/8" = 1'-0"

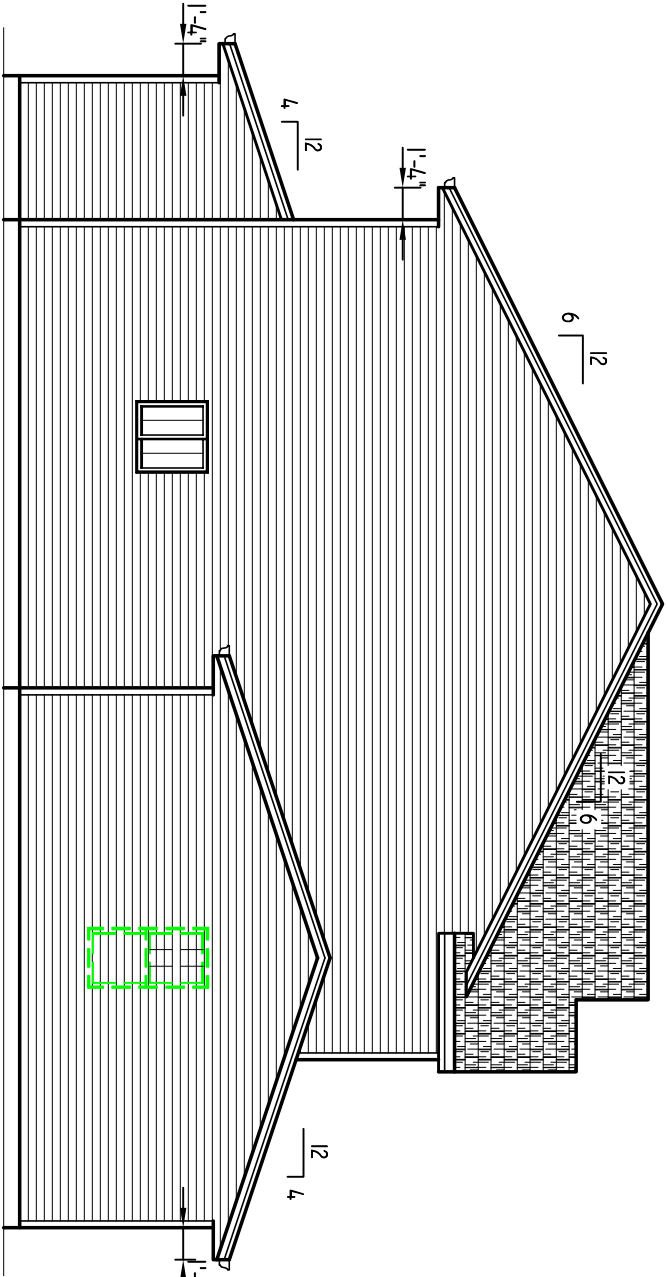

LEFT ELEVATION

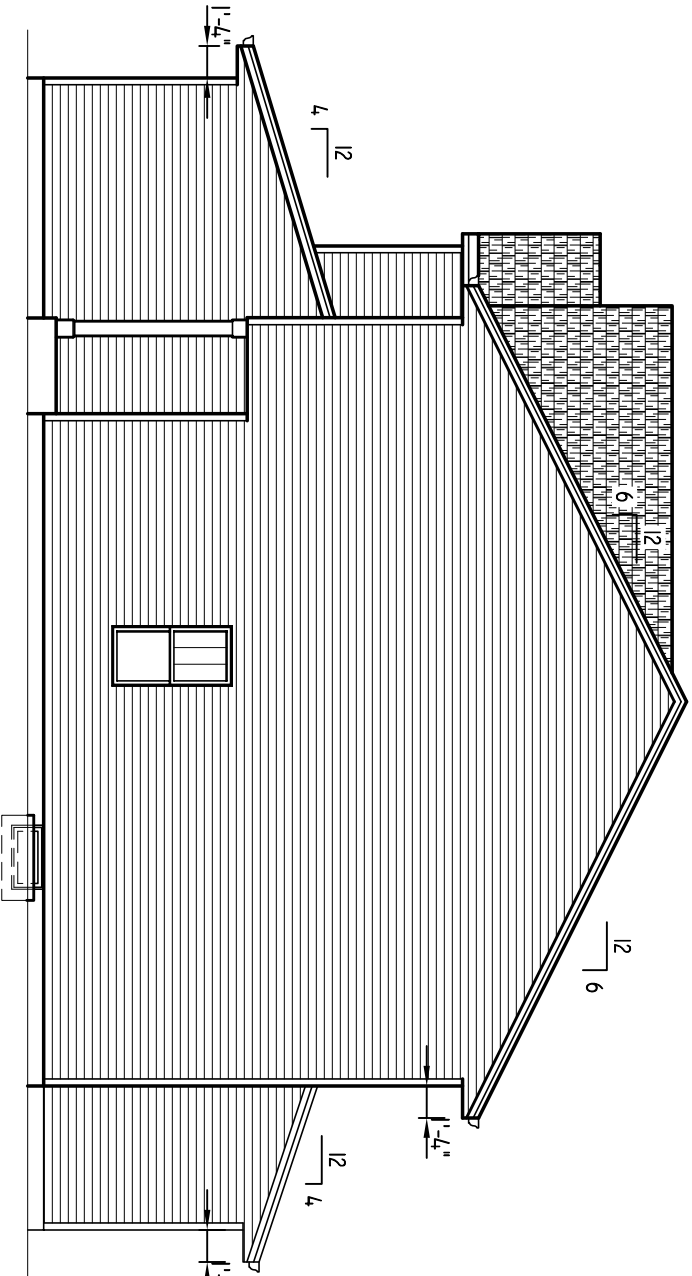

RIGHT ELEVATION

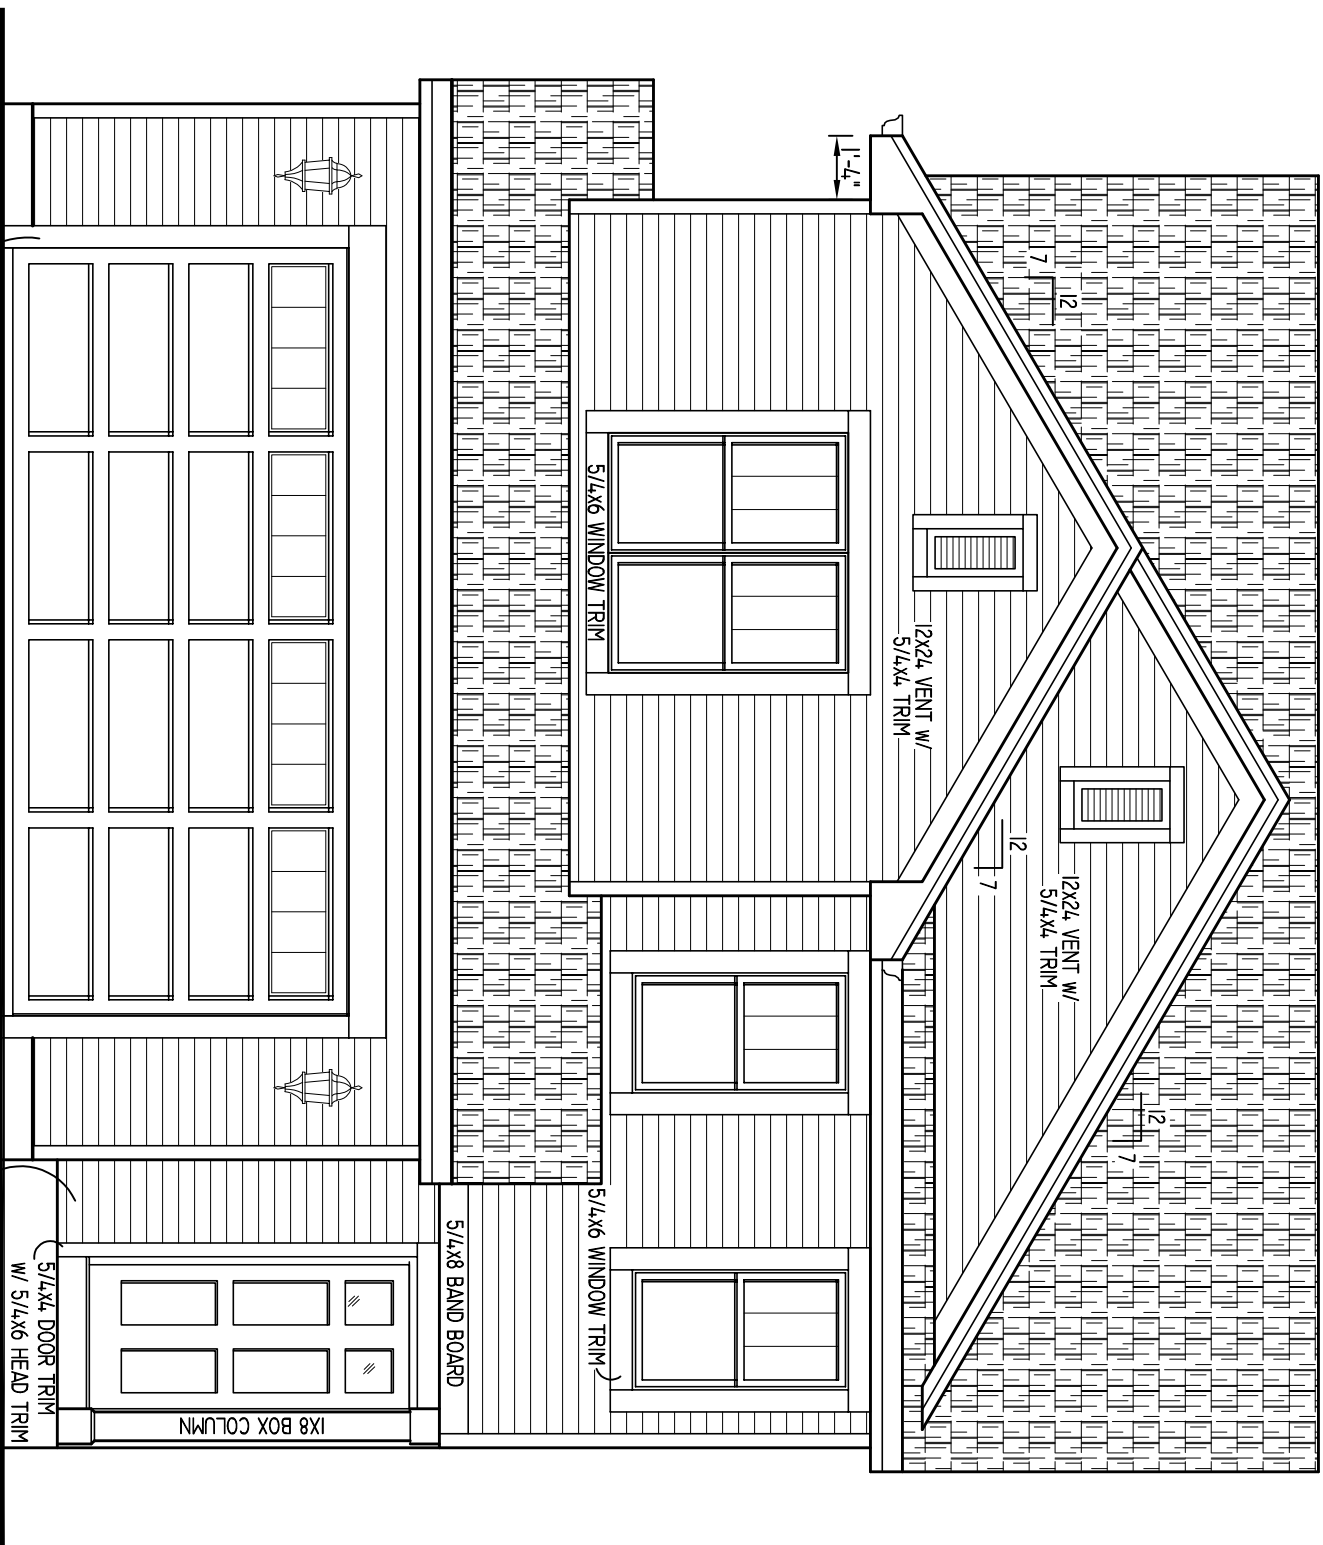


FRONT ELEVATION
SCALE: 1/4" = 1'-0"

HARPER 1523
TRANSITIONAL
INNOVATOR SERIES
3-BEDROOM


SQUARE FOOTAGE:

1ST FLOOR -	#####
2ND FLOOR -	#####
OPEN VOLUME -	N/A
TOTAL	#####
GARAGE AREA -	#####
OVERALL WIDTH -	#####
OVERALL DEPTH -	#####


PRELIMINARY
4/24/24

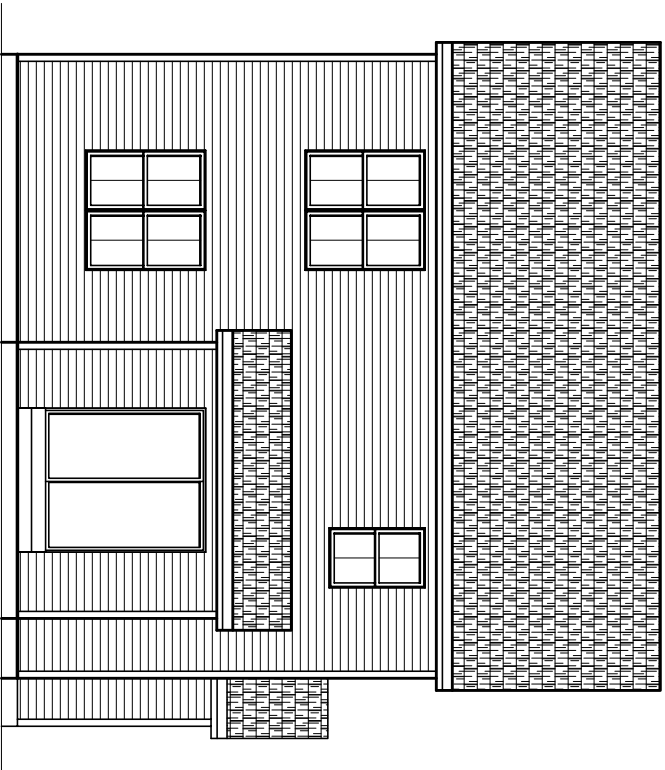

REAR ELEVATION
SCALE: 1/8" = 1'-0"

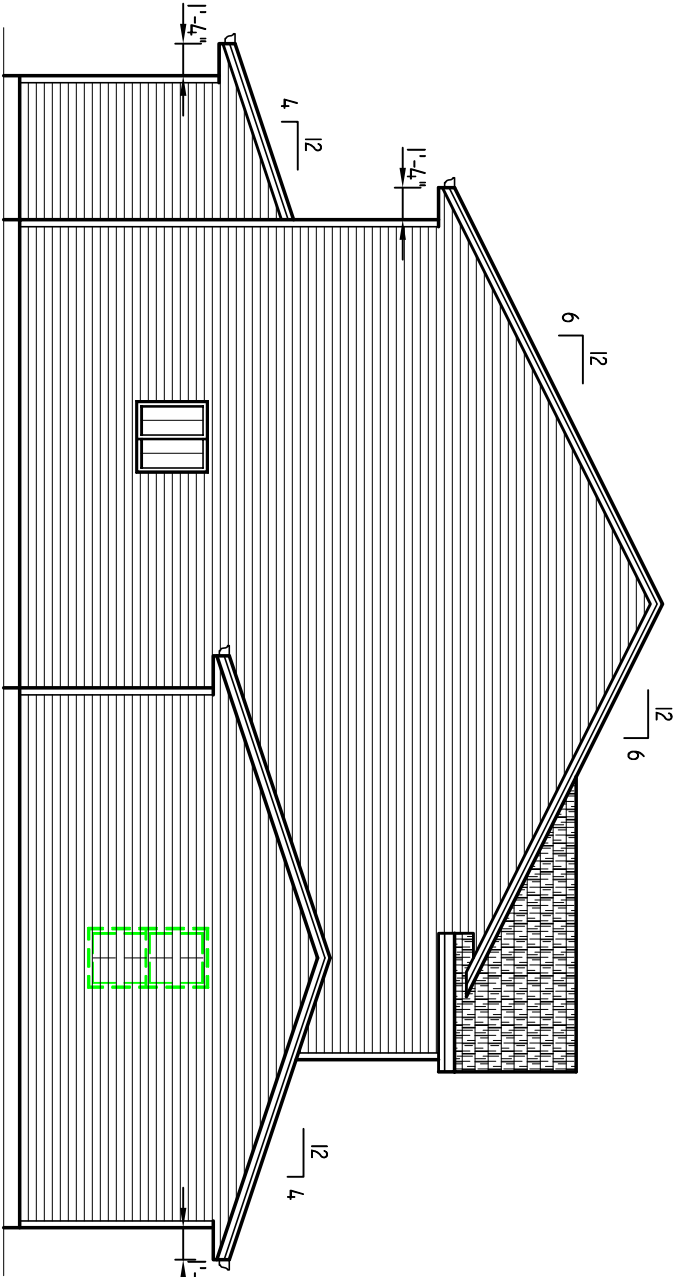

LEFT ELEVATION

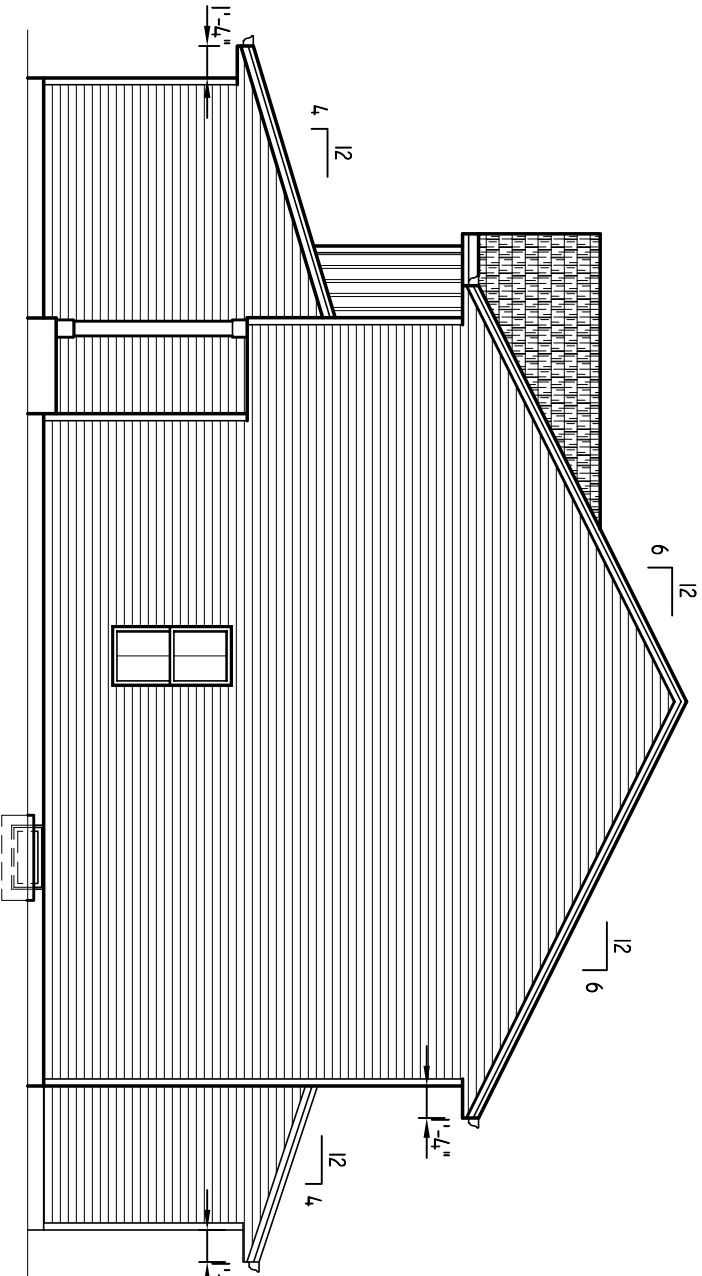

RIGHT ELEVATION




FRONT ELEVATION
SCALE: 1/4" = 1'-0"

HARPER 1523
AMERICANA
INNOVATOR SERIES
3-BEDROOM


SQUARE FOOTAGE:

1ST FLOOR -	#####
2ND FLOOR -	#####
OPEN VOLUME -	N/A
TOTAL	#####
GARAGE AREA -	#####
OVERALL WIDTH -	#####
OVERALL DEPTH -	#####


PRELIMINARY
4/24/24

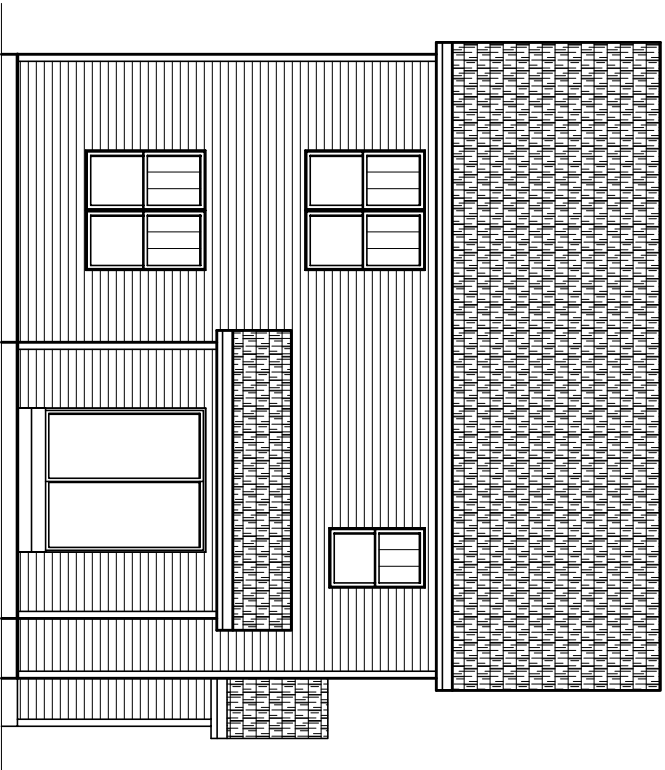

REAR ELEVATION
SCALE: 1/8" = 1'-0"

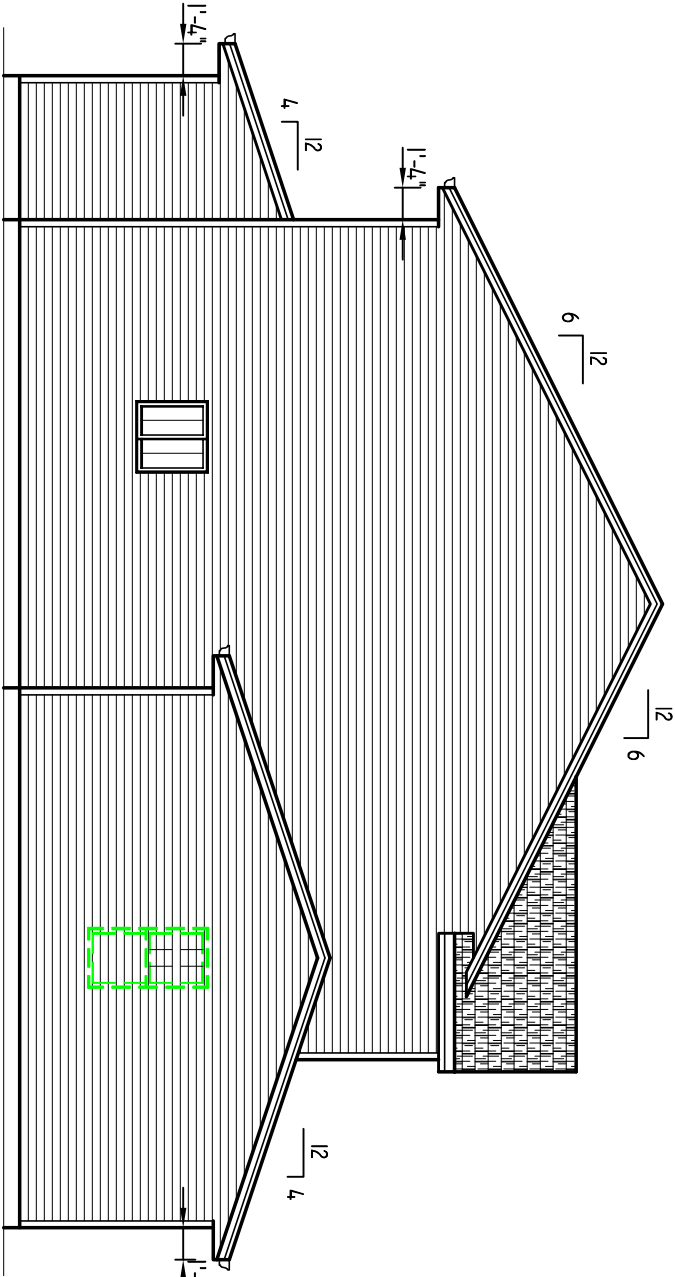

LEFT ELEVATION

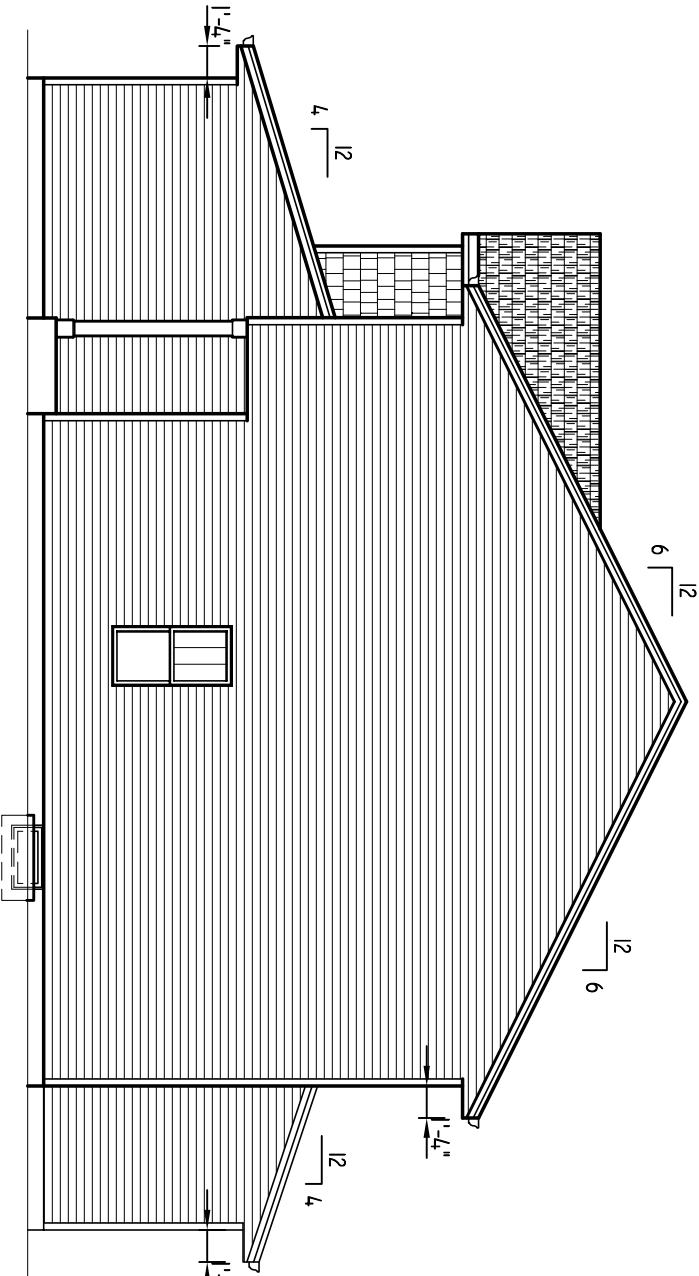

RIGHT ELEVATION




FRONT ELEVATION
SCALE: 1/4" = 1'-0"

HARPER 1523
ARTS & CRAFTS
INNOVATOR SERIES
3-BEDROOM

SQUARE FOOTAGE:

1ST FLOOR -	#####
2ND FLOOR -	#####
OPEN VOLUME -	N/A
TOTAL	#####
GARAGE AREA -	#####
OVERALL WIDTH -	#####
OVERALL DEPTH -	#####

PRELIMINARY
4/24/24

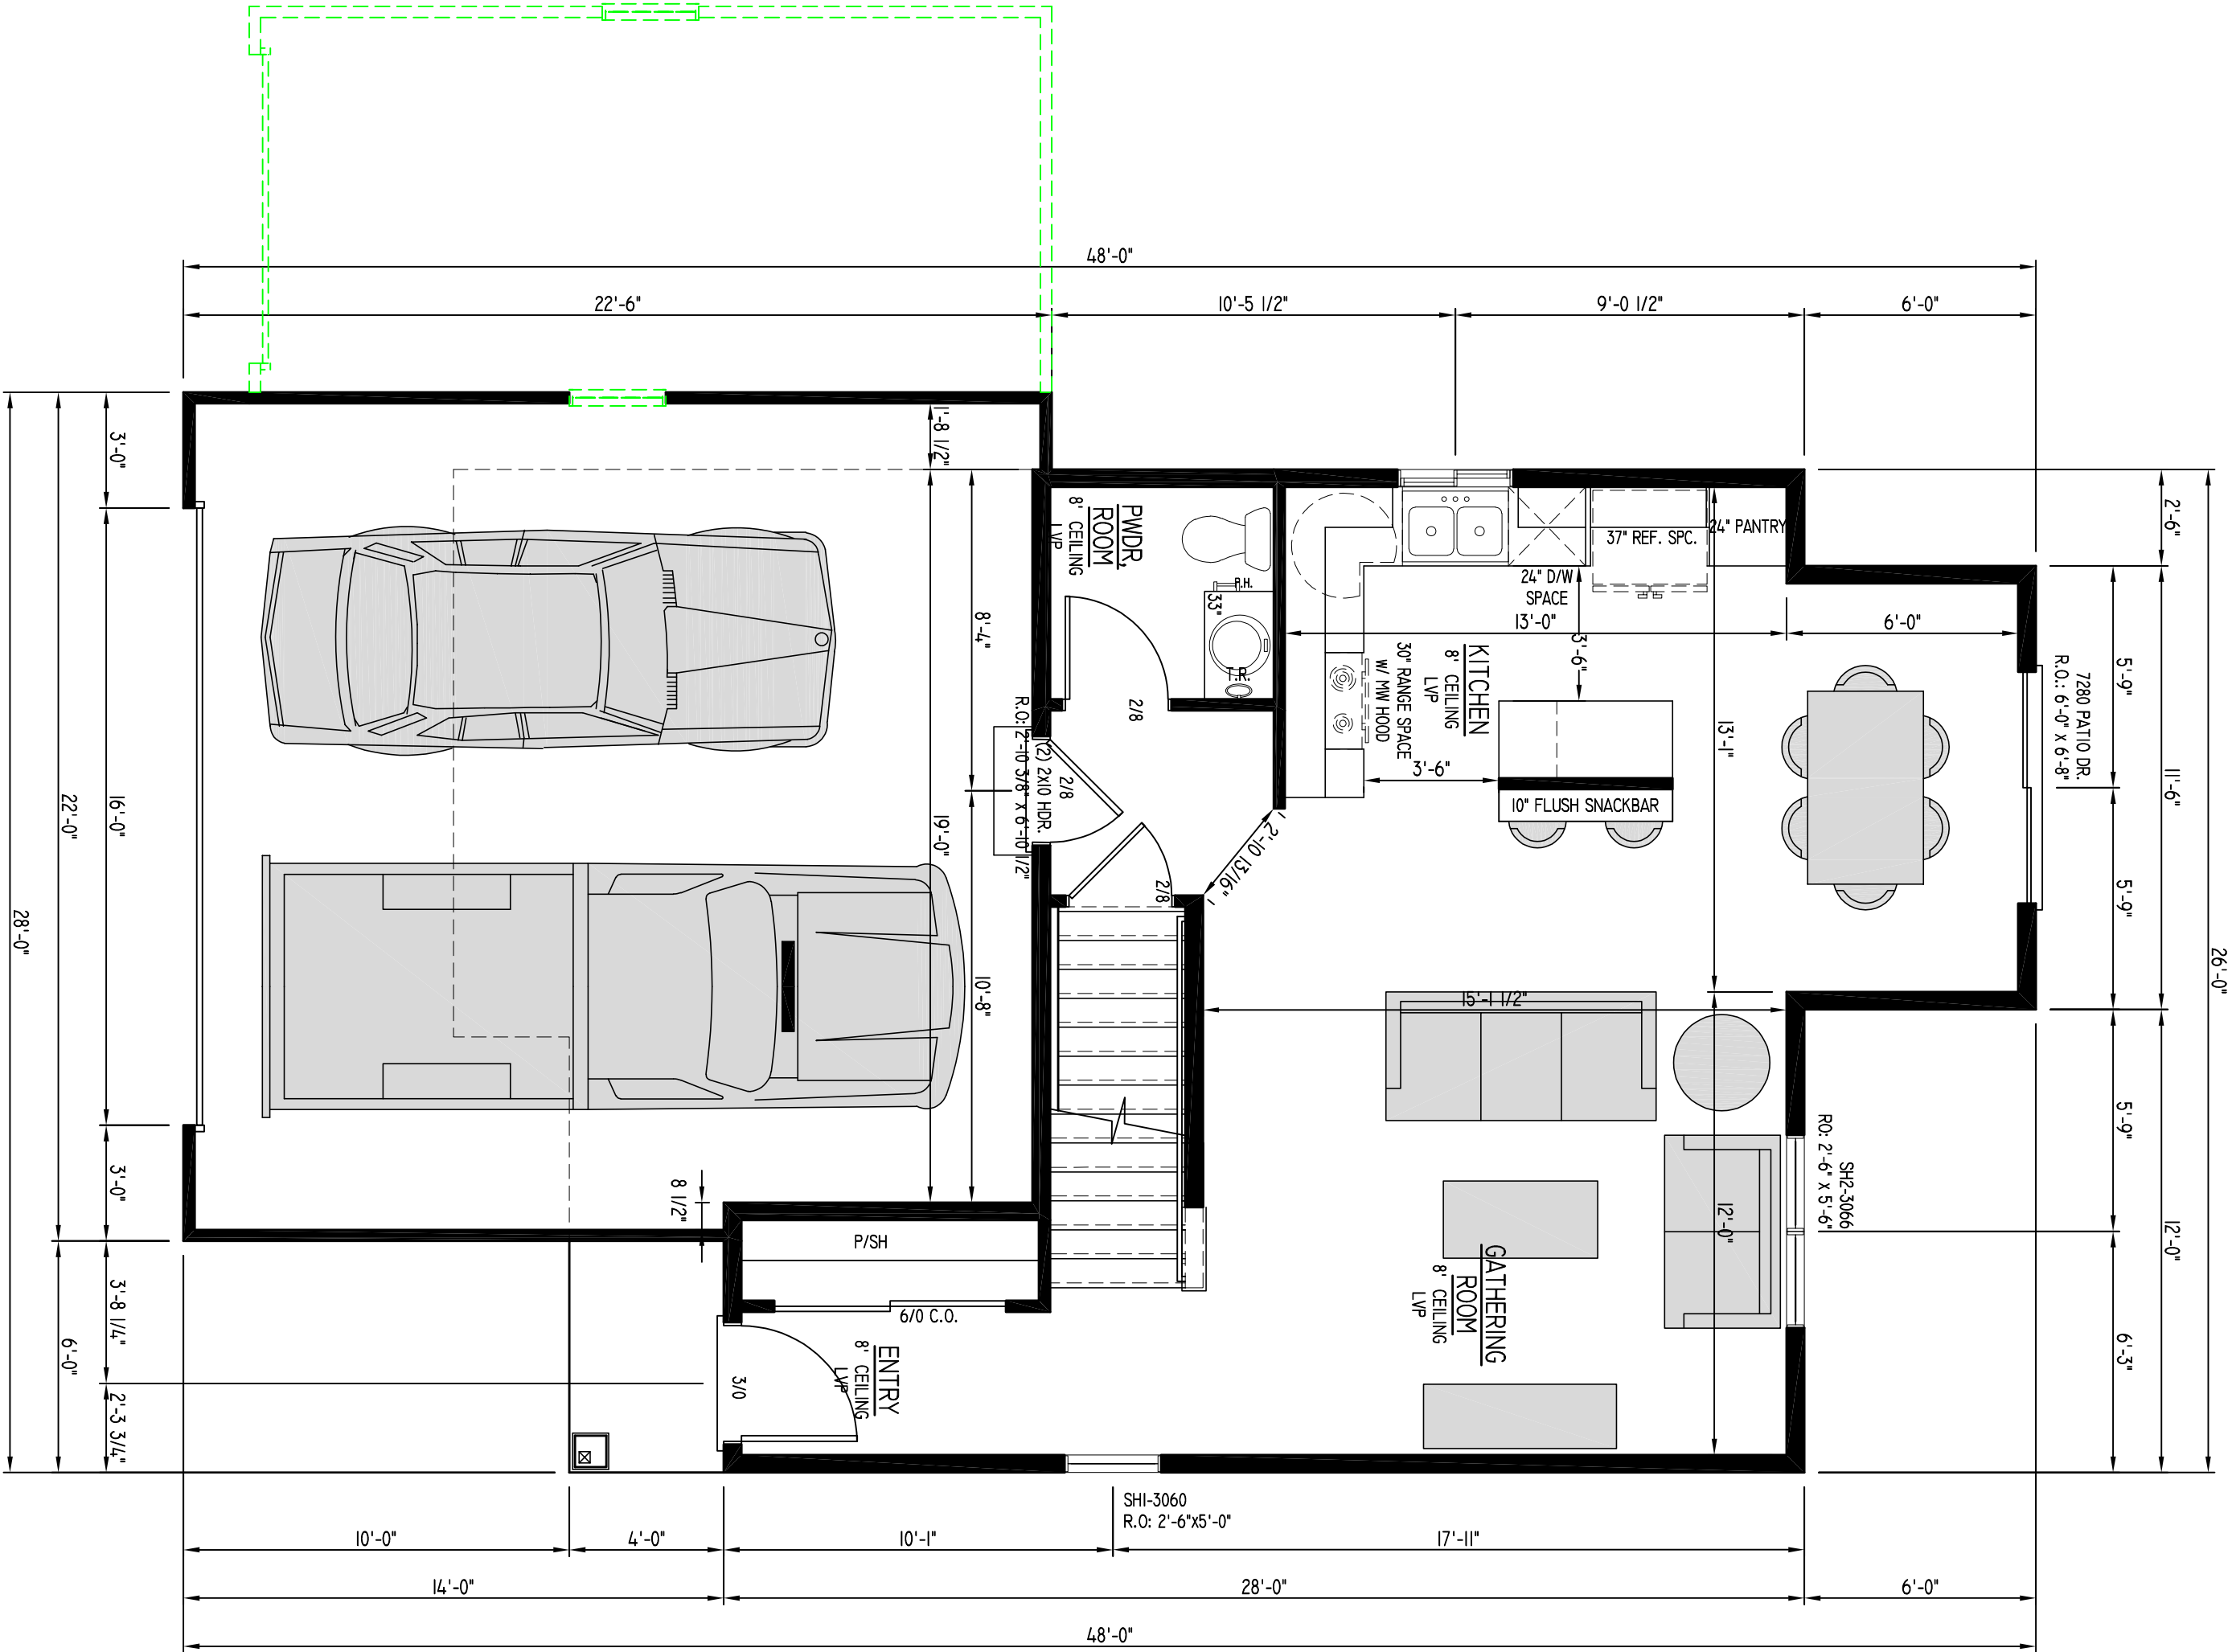

FIRST FLOOR PLAN

8'-1 1/8" PLATE HEIGHT

SCALE: 1/4" = 1'-0"


HARPER 1523
INNOVATOR SERIES
3-BEDROOM

SQUARE FOOTAGE:

1ST FLOOR - 647 SQ. FT.
2ND FLOOR - 876 SQ. FT.
OPEN VOLUME - N/A
TOTAL - 1523 SQ. FT.
GARAGE AREA - 1477 SQ. FT.
OVERALL WIDTH - 28'-0"
OVERALL DEPTH - 48'-0"

PRELIMINARY

4/24/24

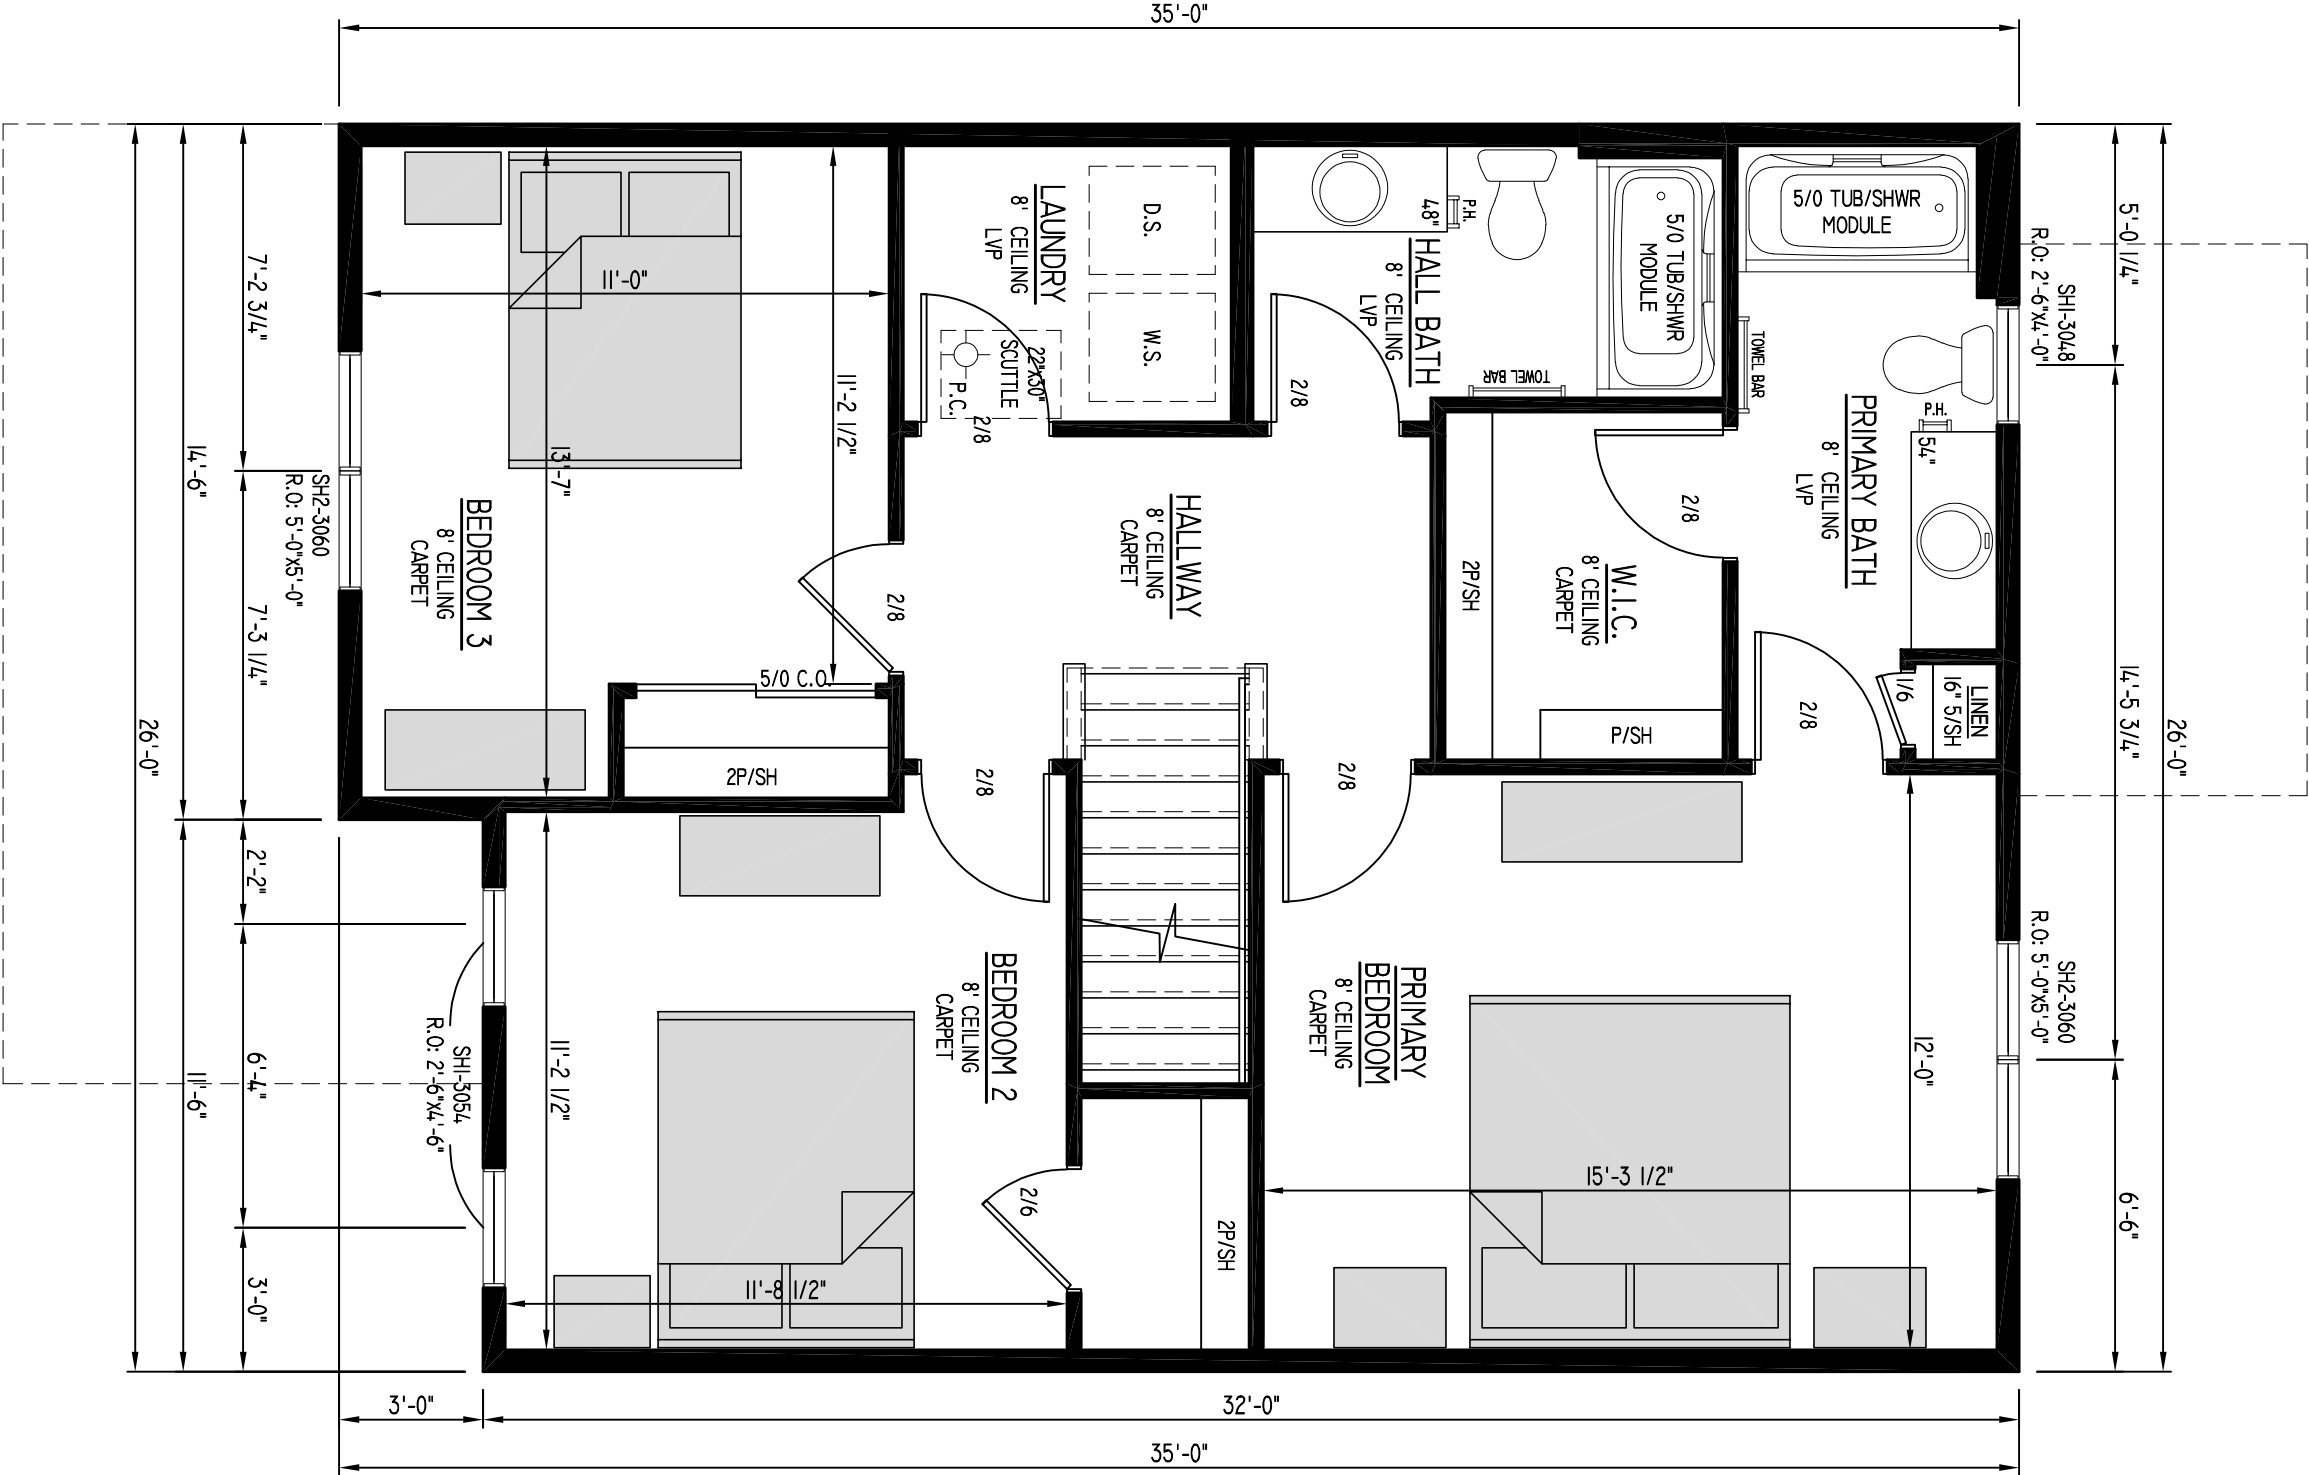

HARPER 1523

INNOVATOR SERIES

3-BEDROOM

SQUARE FOOTAGE:

1ST FLOOR -	647 SQ. FT.
2ND FLOOR -	876 SQ. FT.
OPEN VOLUME -	N/A
TOTAL	1523 SQ. FT.

GARAGE AREA - 1477 SQ. FT.

OVERALL WIDTH - 28'-0"

OVERALL DEPTH - 48'-0"

PRELIMINARY

4/24/24