




### EROSION CONTROL LEGEND


- CONSTRUCTION LIMITS
- SILT FENCE
- PROPOSED SILT FENCE
- PROPOSED CLEARING LIMITS
- EROSION MATTING
- HEAVY DUTY ASPHALT PAVEMENT
- PROPOSED PAVEMENT SPOT ELEVATION
- PROPOSED TURF SPOT ELEVATION
- EXISTING SPOT ELEVATION
- SEDIMENT LOG

### NOTES

1. SEE SHEET C400 FOR GRADING AND EROSION CONTROL NOTES AND CONSTRUCTION SEQUENCING
2. BASINS TO BE EXCAVATED AND UTILIZED AS SEDIMENT TRAPS DURING CONSTRUCTION. WEIR TO BE STABILIZED WITH 3 TO 6 INCH WASHED CLEAR STONE.
3. BASINS TO BE UTILIZED FOR DEWATERING DURING CONSTRUCTION AS NEEDED. ADDITIONAL DEWATERING MEASURES MAY BE REQUIRED.
4. APPROXIMATE EARTHWORK VOLUMES ARE NOTED BELOW. FINAL VOLUMES OF IMPORT AND EXPORT WILL BE DETERMINED DURING CONSTRUCTION BASED ON FIELD TESTING BY GEOTECHNICAL ENGINEER.

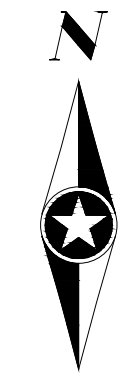

- GRAVEL DRIVE AREA CONSTRUCTION SEQUENCE**
1. INSTALL INTERIOR SILT FENCE PRIOR TO GRAVEL DRIVE CONSTRUCTION ACTIVITIES.
  2. REMOVE & GRADE GRAVEL DRIVE AREA, INCLUDING SWALE TO NORTHEAST.
  3. CONSTRUCT PROPOSED GRAVEL DRIVE.
  4. FULLY RESTORE DISTURBED AREA.

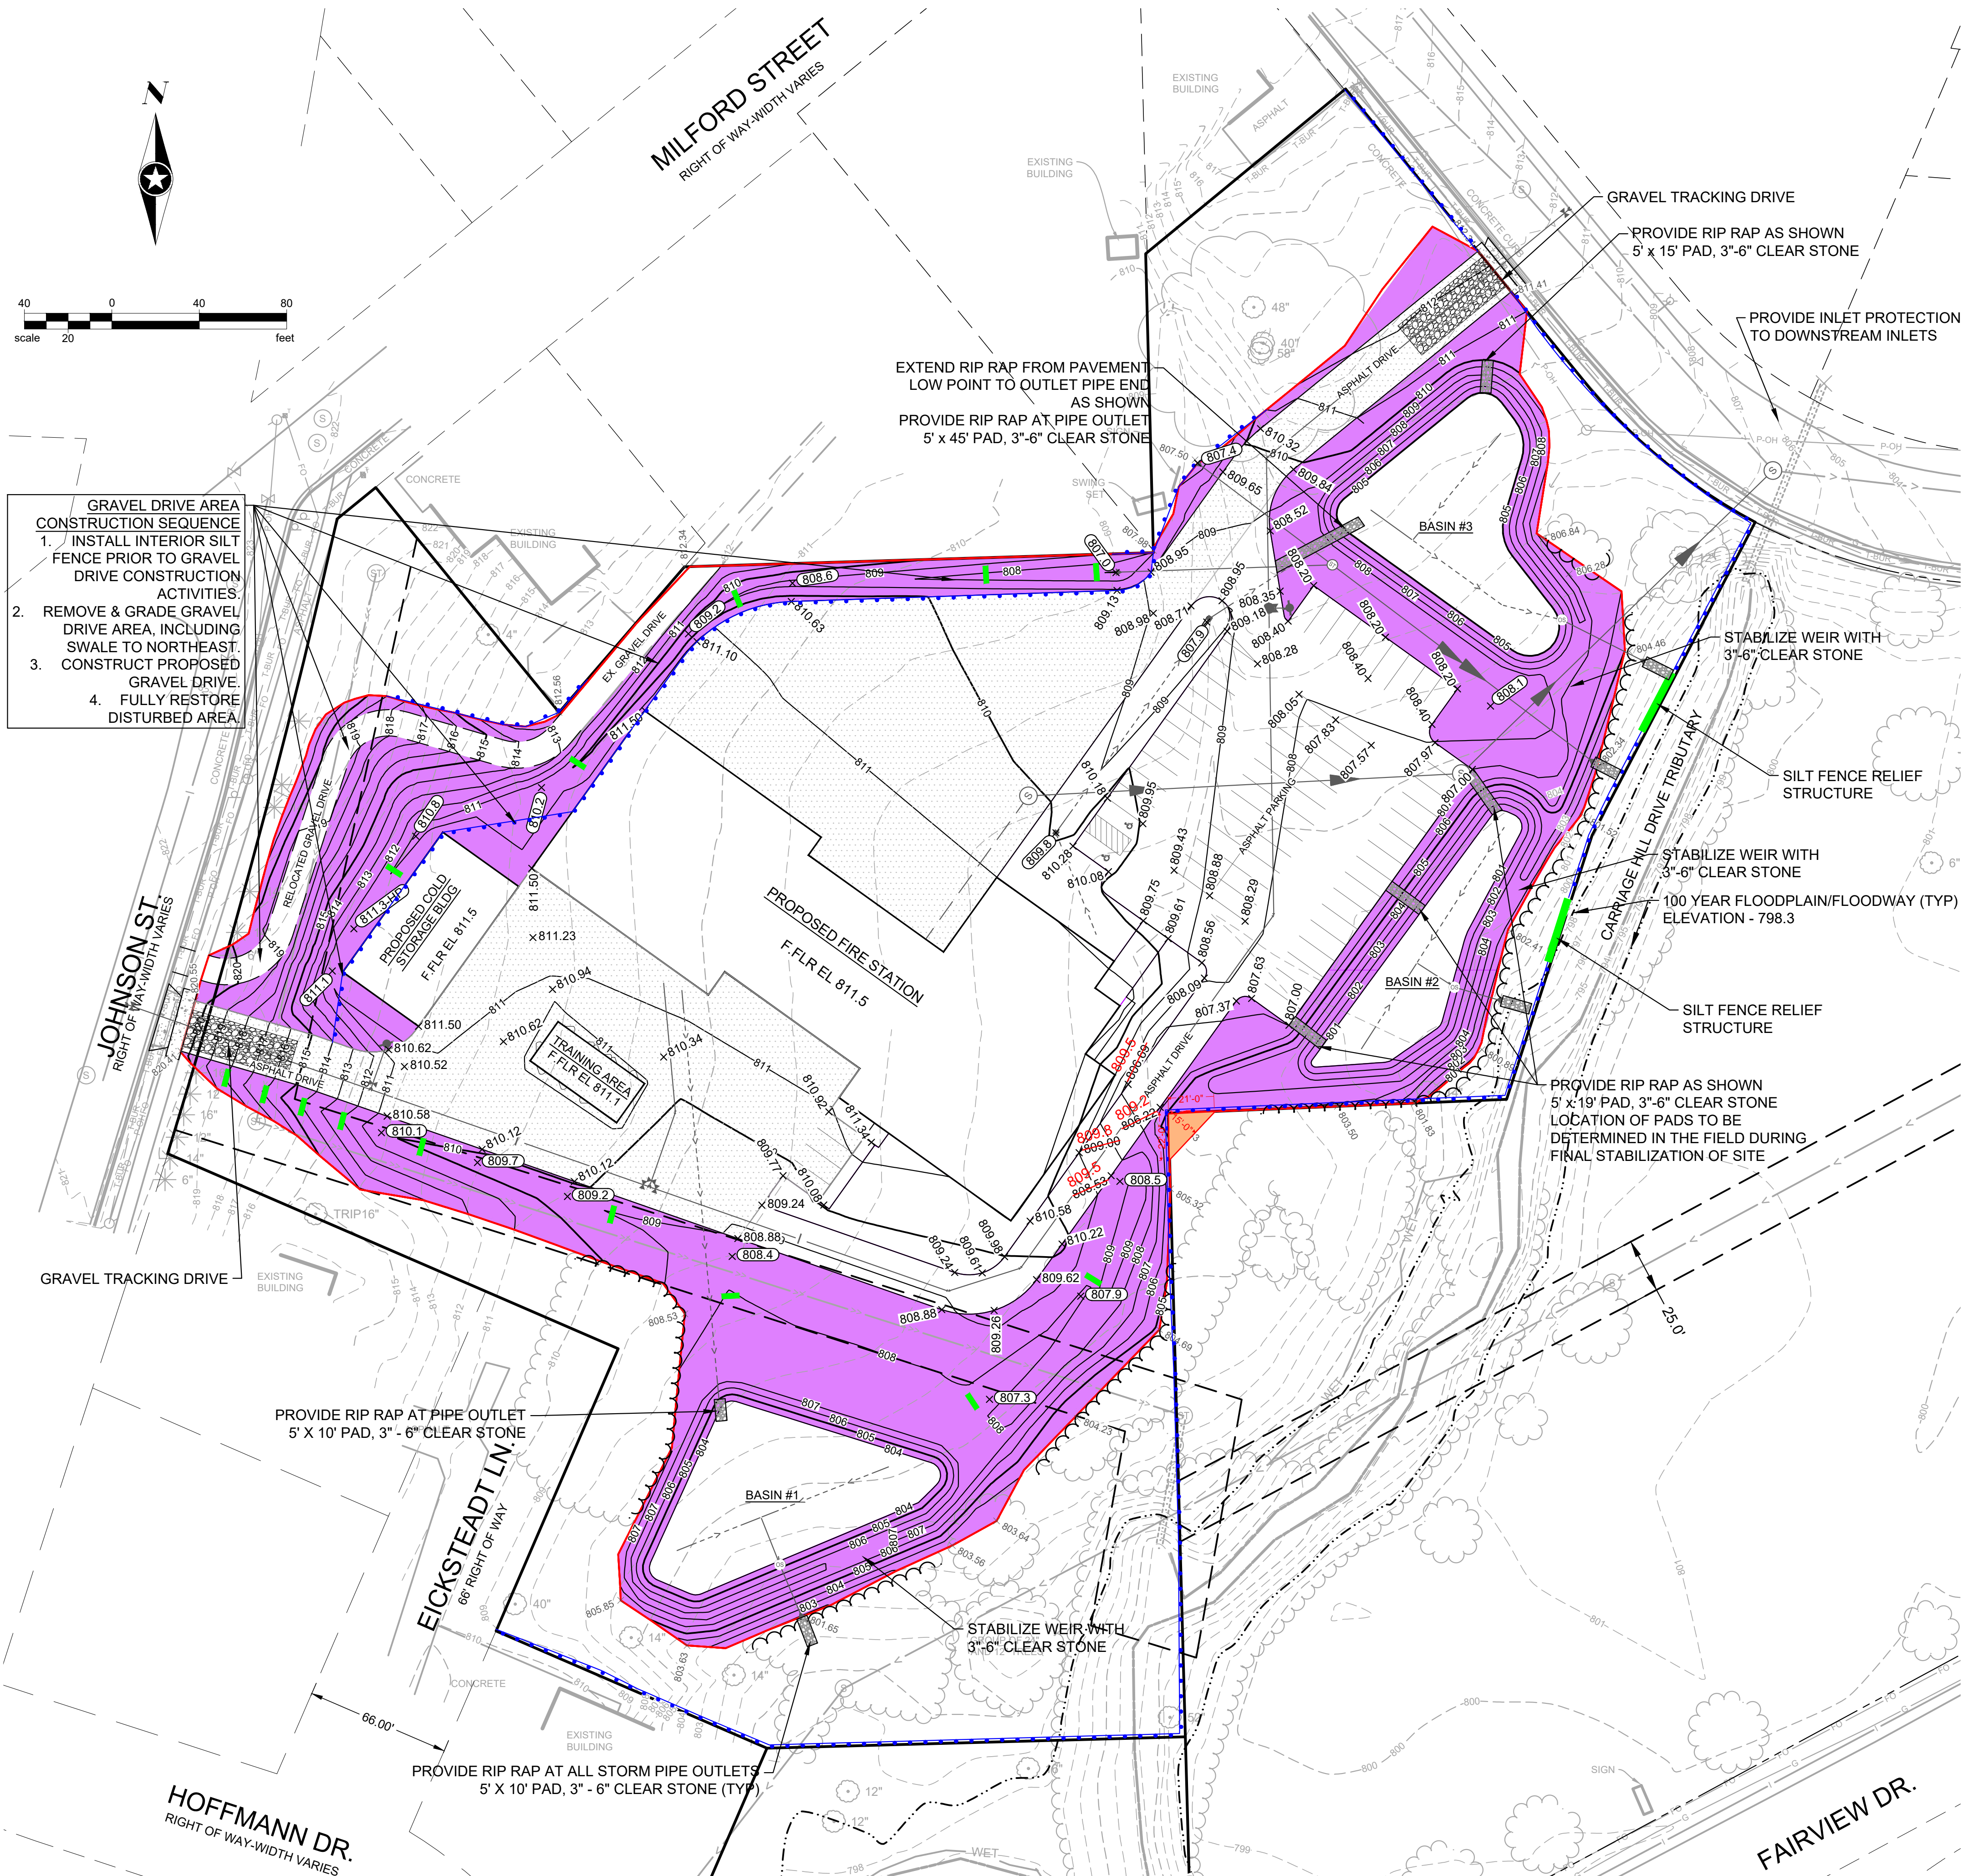

City of Watertown  
**WATERTOWN FIRE STATION**  
 ADDRESS

This drawing is an instrument of service and shall remain the property of Stout Electric Herndon, Inc. (SEH). This drawing, concepts and ideas contained herein shall not be used, reproduced, revised, or released without the express written approval of SEH.  
 Submission or distribution of this drawing to meet official or regulatory requirements or for purposes in connection with the project is not to be construed as publication in derogation of any of the rights of SEH.  
 SEH Project: WATRN\_172202  
 Checked By: KB  
 Drawn By: PAL  
 Project Status: REVIEW DOCs  
 Issue Date: 02/14/2024

SEH Project: WATRN\_172202  
 Checked By: KB  
 Drawn By: PAL

Project Status: REVIEW DOCs  
 Issue Date: 02/14/2024

REV. #	DESCRIPTION	DATE

GRADING & EROSION CONTROL PLAN

Save: 2/23/2024 2:34 PM zhochevar.Plot: 2/23/2024 3:36 PM X:\UZ\WVWATRN\172202\5-final-dsgn\51-drawings\10-civil\cad\dwg\sheet\WA172202\_PLANS.dwg