

**CURRIE  
SOWARDS  
AGUILA**  
architects

Architecture, Planning,  
Interiors, &  
Sustainable Design

AA26001584  
185 NE 4TH AVENUE SUITE 101  
DELRAY BEACH, FL 33483

T: (561) 276-4951 F: (561) 243-8184  
E-MAIL: office@csa-architects.com

ISSUED FOR :

FLEX SUB

DRC

SPA

BIDS

PERMIT

CONSTRUCTION

SEAL



Jose F. Jaramillo, AIA, LEED AP

PROJECT TITLE

**WEST LAKE PALMS  
RETAIL CENTER**

Project Address

REVISIONS

| NUM. | DESCRIPTION | DATE |
|------|-------------|------|
|      |             |      |

**SPA SUBMITTAL**

THESE DRAWINGS ARE PREPARED PER ESTABLISHED INDUSTRY STANDARDS AND REPRESENT THE ARCHITECT AND ENGINEERS DESIGN CONCEPT. THEY ARE NOT INTENDED TO PROVIDE EVERY DETAIL OR CONDITION REQUIRED TO CONSTRUCT THE BUILDING. THE CONTRACTOR THROUGH SUBMITTALS AND OTHER COORDINATION EFFORTS IS FULLY RESPONSIBLE FOR PROVIDING A COMPLETE AND OPERATIONAL BUILDING WHETHER INDICATED ON THE PLANS OR NOT.

DRAWING TITLE

**FLOOR PLAN**

DATE

5.29.2024


DRAWN BY

240308

DRAWING NUMBER


**A2.01**

**5.29.2024**

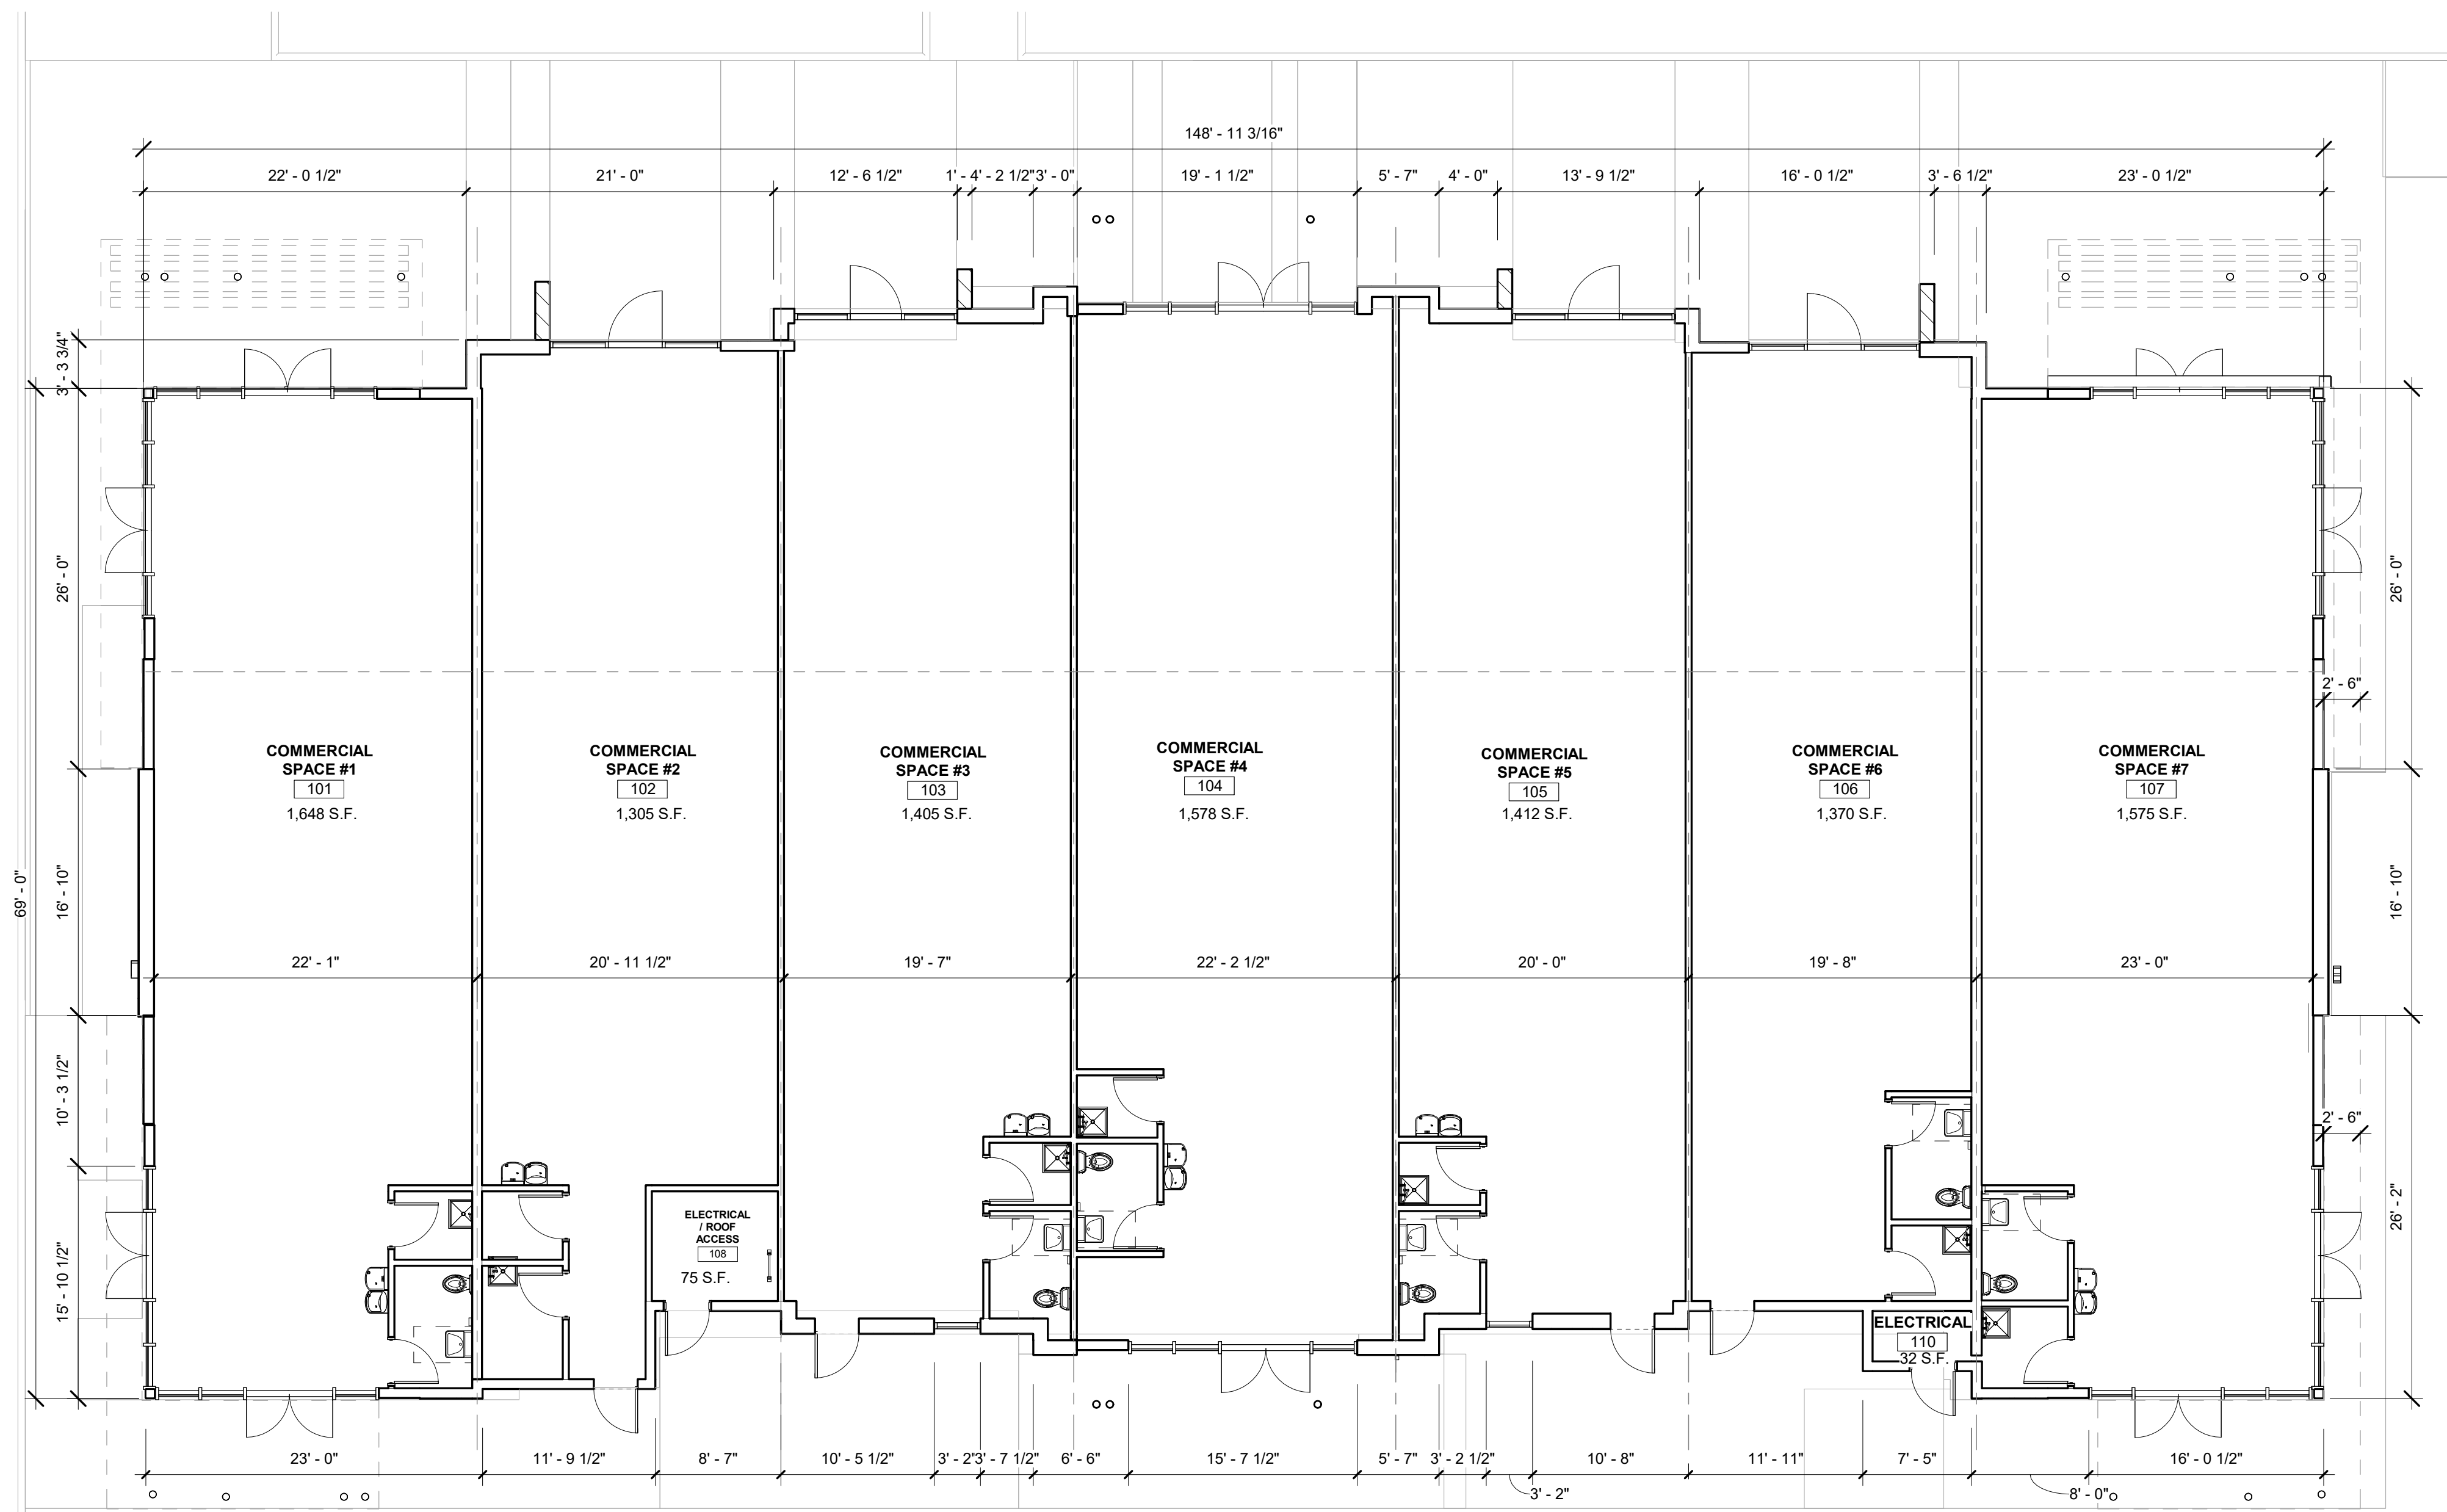


| #        | DESCRIPTION   |
|----------|---|
| 05 12 04 | STEEL COLUMN - WITH BREAK METAL COVERING IN WHITE POLISHED FINISH |
| 10 73 16 | ALUMINUM METAL CANOPY - WHITE ESP.                                |


**2 ROOF PLAN - CANOPY DETAIL**  
A2.01 1/8" = 1'-0"

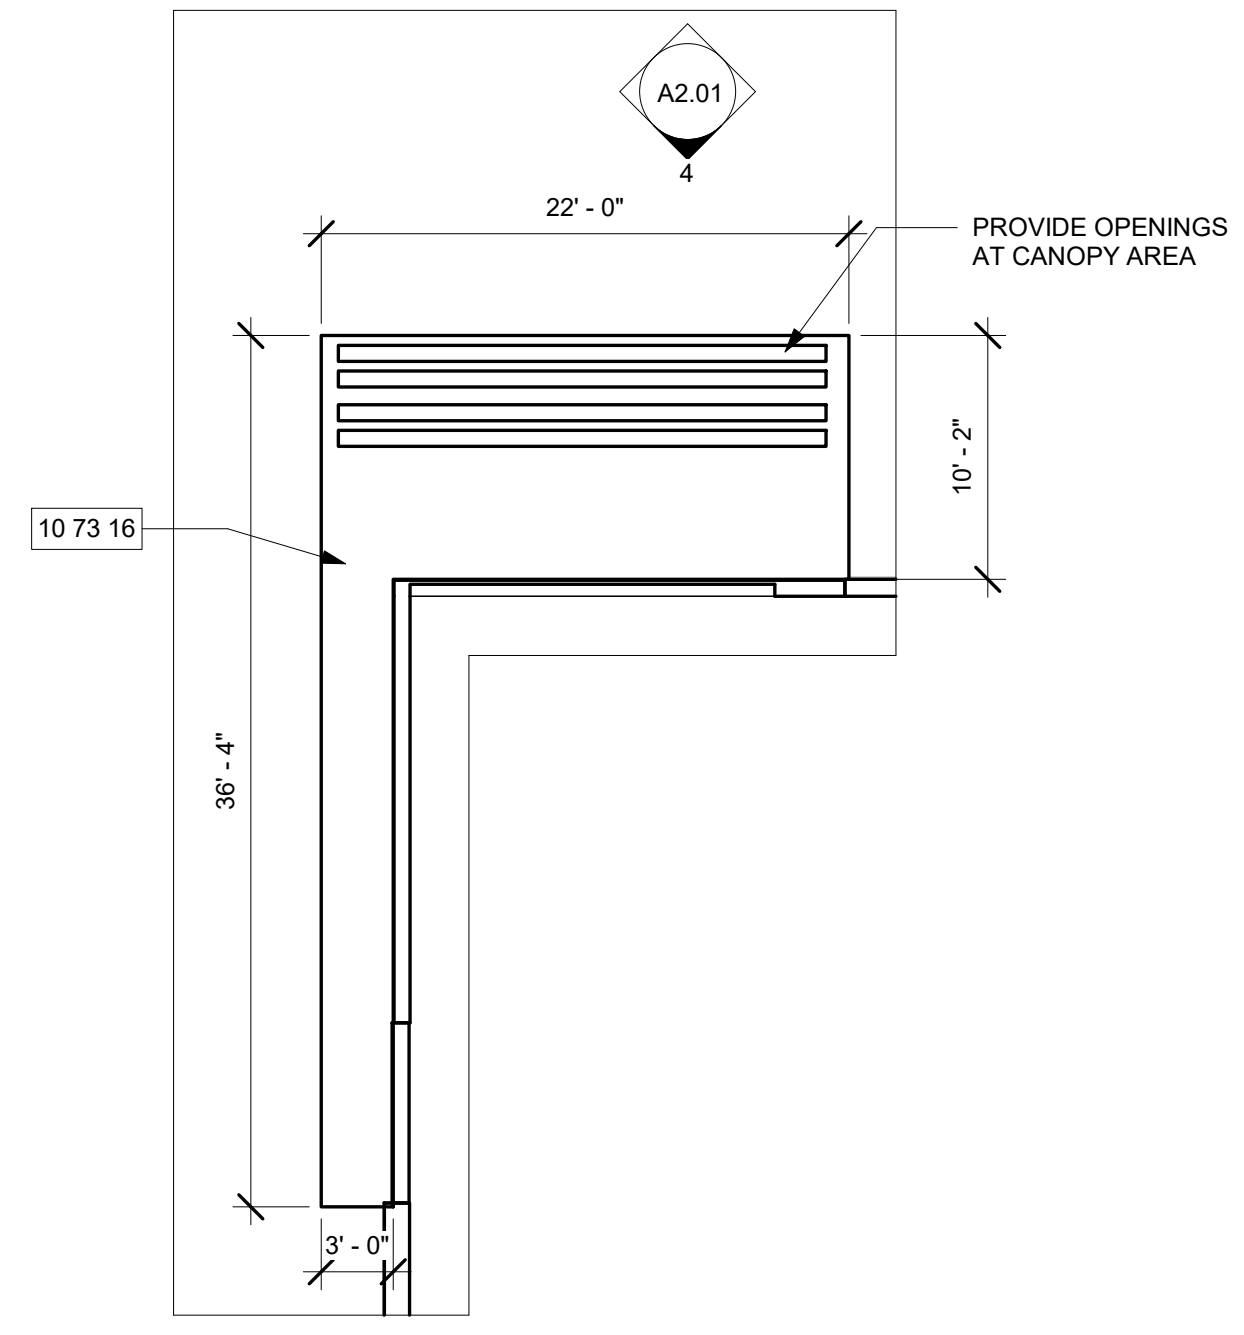

**4 TYP. CANOPY ELEVATION**  
A2.01 1/4" = 1'-0"

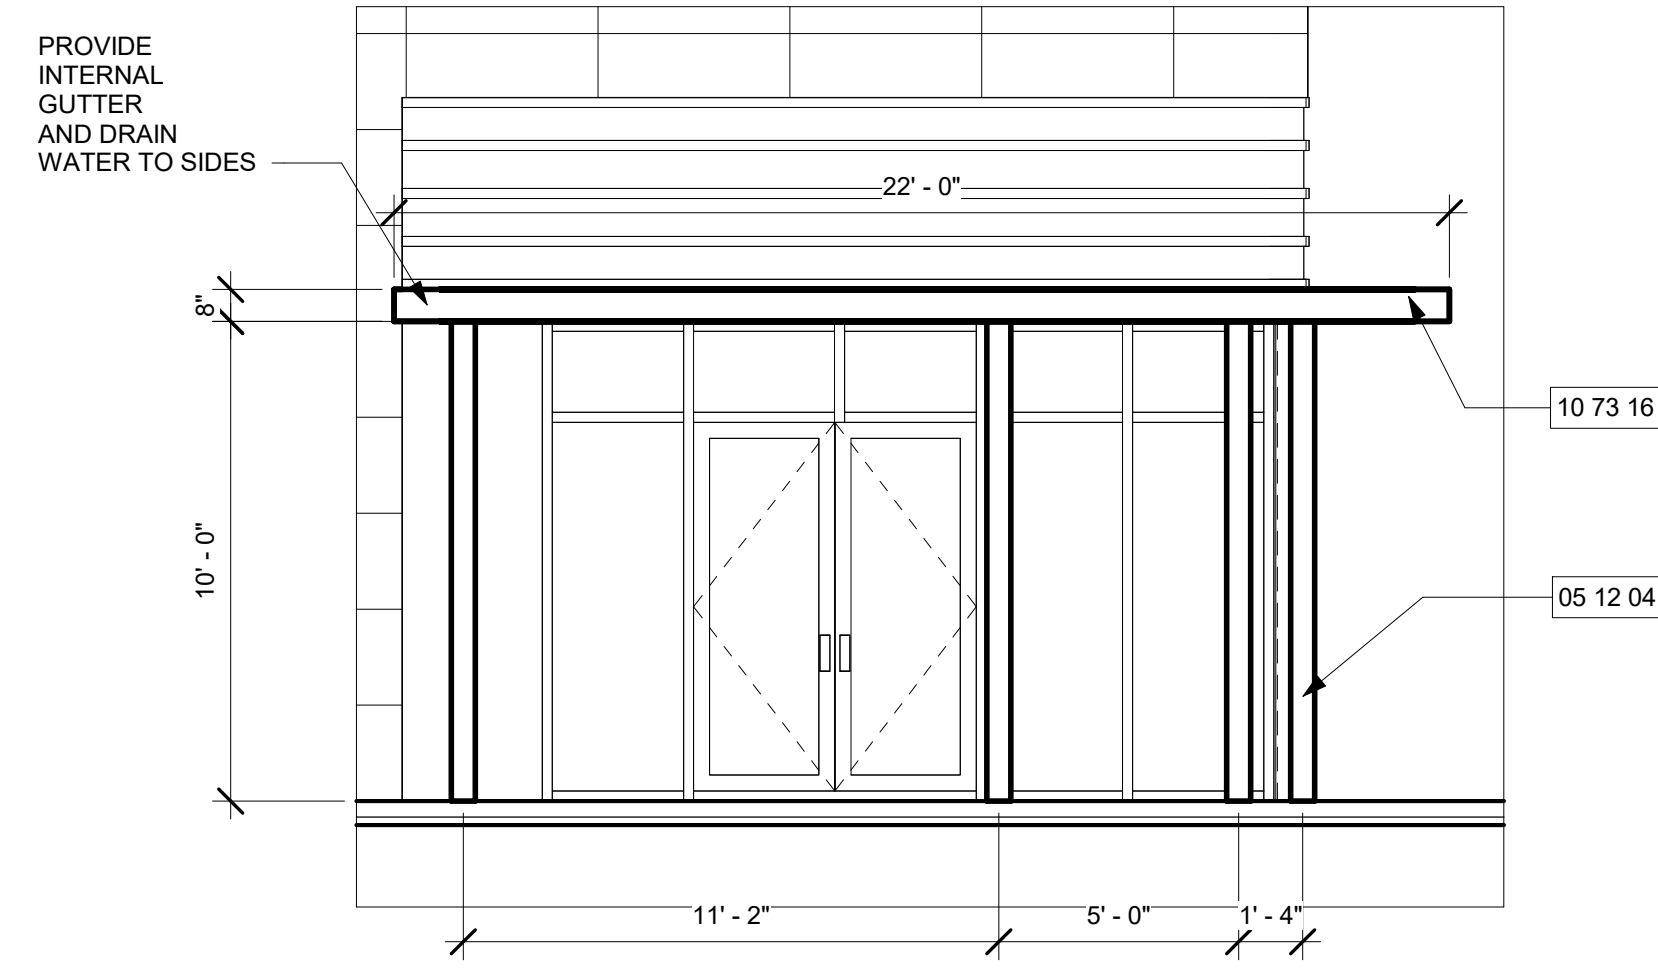

**3 3D CANOPY DETAIL**  
A2.01

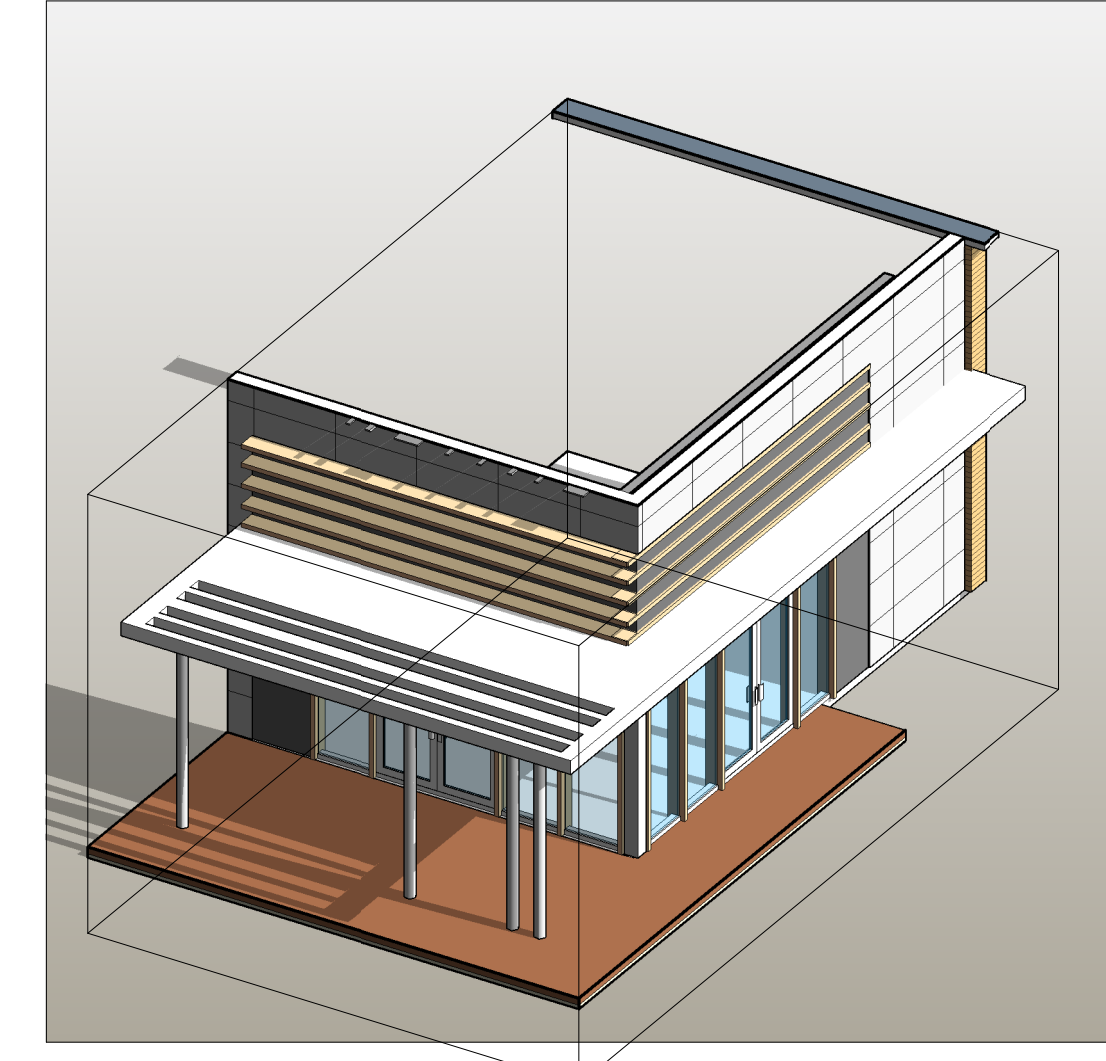

THIS DOCUMENT IS THE PROPERTY OF CURRIE SOWARDS AGUILA ARCHITECTS INC. ALL RIGHTS ARE RESERVED. REPRODUCTION OR OTHER USE OF THIS DOCUMENT, WITHOUT THE WRITTEN CONSENT OF CURRIE SOWARDS AGUILA ARCHITECTS INC., IS PROHIBITED.  
6/19/2024 1:42:43 PM