



SEMINOLE PRATT WHITNEY ROAD

KEY MAP

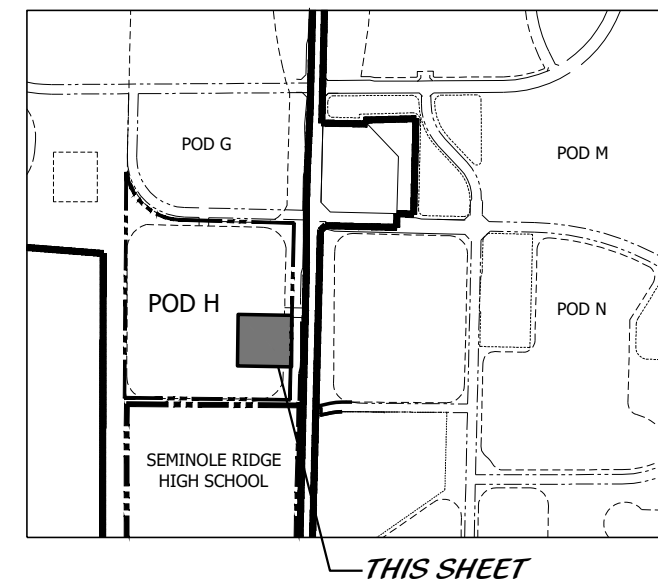

LOCATION MAP

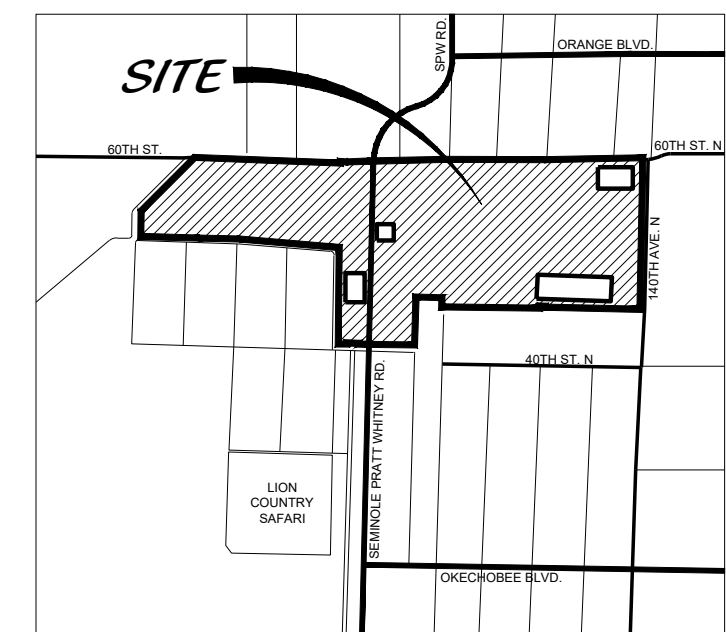

LANDSCAPE DATA

AREA CALCULATIONS	S.F.	AC.	%
BUILDING FOOTPRINT	8,005.93	0.184	4.99%
VEHICULAR USE AREA	74,052.72	1.700	46.18%
SIDEWALKS & PLAZAS	15,476.30	0.355	9.65%
LANDSCAPE BUFFER AREA	39,392.36	0.904	24.56%
FOUNDATION PLANTING AREA	3,265.17	0.075	2.04%
INTERIOR LANDSCAPE AREA	20,172.52	0.463	12.58%
TOTAL SITE AREA	160,365.00	3.68	100.00%

GROSS AFFECTED AREA			
160,365 SF			

CATEGORY	CODE	REQ.	PROV.
INTERIOR LANDSCAPE (SECTION 4, TABLE 4-3)			
TOTAL TREES FOR GROSS SITE AREA	1/3000 SF	53	66
TOTAL SHRUBS FOR GROSS SITE AREA	3/1250 SF	385	1178
FOUNDATION PLANTING: FRONT FAÇADE - 88 LF (SECTION 4.15)			
TREES - (1/20 LF OF 40% FAÇADE LENGTH)	1/20 OF 88LF	5	8
SHRUBS - (8' WIDTH PLANTING AREA FOR 40% FAÇADE LENGTH)	1/10 OF 704 SF	28	134
FOUNDATION PLANTING - SIDE FAÇADES - 598 LF (SECTION 4.16)			
TREES - (1/20 LF OF 40% FAÇADE LENGTH)	1/20 OF 206 LF	10	16
SHRUBS - (5' WIDTH PLANTING AREA FOR 40% FAÇADE LENGTH)	1/10 OF 206 SF	103	334
NORTH BUFFER - 333 LF (SECTION 4.13)			
TREES **	1/25 LF	13	14
CONTINUOUS HEDGE	3' HT.	YES	YES
SOUTH BUFFER - 360 LF (SECTION 4.13)			
TREES	1/25 LF	14	10
CONTINUOUS HEDGE	3' HT.	YES	YES
WEST BUFFER - 347 LF (SECTION 4.13)			
TREES	1/25 LF	14	15
CONTINUOUS HEDGE	3' HT.	YES	YES
TREE SPECIES MIX (SECTION 4.12)			
MIN. NO. OF TREE SPECIES	84 TREES	6	8
PLANT SPECIES (SECTION 4.12)			
NATIVE TREE SPECIES	60% OF REQ. MIN.	32	32
NATIVE SHRUB SPECIES	60% OF REQ. MIN.	231	518

* NOTE: EAST BUFFER LANDSCAPE REQUIREMENTS ARE SATISFIED BY EXISTING LANDSCAPE BUFFER.
** CANOPY TREE SUBSTITUTE IS 3:1 RATIO. EXCEPTION FOR ROYAL, BISMARCK, PHOENIX, AND CANARY. (7.D.28) [ORD. 2018-002]

LEGEND

ADA	AMERICANS WITH DISABILITIES	ADA SIGN
LB	LANDSCAPE BUFFER	STOP SIGN
DE	DRAINAGE EASEMENT	DO NOT ENTER
R	RADIUS	GREASE TRAP
OH	OVER HANG	TRANSFORMER
SB	SETBACK	
SW	SIDEWALK	
TYP	TYPICAL	
LSEV	LOW SPEED ELECTRIC VEHICLE	
ELEC TRANS	ELECTRONIC TRANSFORMER	

PROJECT TEAM

PROPERTY OWNER: MINTO PBLH, LLC 16604 TOWN CENTER PKWY. NO., SUITE B WESTLAKE, FL 33470 PHONE: 954-973-4490	CIVIL ENGINEER: THOMAS ENGINEERING GROUP 6300 NW 31ST AVENUE FORT LAUDERDALE, FL 33309 PHONE: 954-202-7000
DEVELOPER: KONOVER SOUTH, LLC 431 FAIRWAY DR SUITE 201 DEERFIELD BEACH, FL 33441 PHONE: (954) 354-8282	SURVEYOR: GEOPOINT SURVEYING, INC 4152 WEST BLUE HERON BLVD, SUITE 105 RIVIERA BEACH, FLORIDA 33404 PHONE: 561-444-2720
SITE PLANNER/LANDSCAPE ARCHITECT: COTLEUR & HEARING 1934 COMMERCE LANE, SUITE 1 JUPITER, FL 33458 PHONE : 561-747-6336	TRAFFIC ENGINEER: PINDER TROUTMAN CONSULTING, INC. 2005 VISTA PARKWAY, SUITE 111 WEST PALM BEACH, FL 33411-6700 PHONE: 561-296-9698
ARCHITECT: CUHACI & PETERSON 2600 MAITLAND CENTER PARKWAY, SUITE 200 MAITLAND, FL 32751 PHONE: (407) 661-9100	SEMINOLE IMPROVEMENT DISTRICT - ENGINEER : CAULFIELD & WHEELER, INC. 7900 GLADES ROAD, SUITE 100 BOCA RATON, FL 33434 PHONE: 561-392-1991

LANDSCAPE PLAN

Cotleur & Hearing
Landscape Architects
Land Planners
Environmental Consultants
1934 Commerce Lane
Suite 1
Jupiter, Florida 33458
561.747.6336 • Fax 747.1377
www.cotleurhearing.com
Lic# LC-C000239

SHOPPES AT WESTLAKE LANDINGS
POD H - PARCEL C1 & PERIMETER
PALM BEACH COUNTY, FL

Donaldson E
Hearing: A010980000
0015D8A13286A000
16979
Digitally signed by Donaldson E
Hearing: A0109800000015D8A13286A00016979

DESIGNED: DEH
DRAWN: JCO/RNK
APPROVED: DEH
JOB NUMBER: 13-0518.60.01
DATE: 07-15-21
REVISIONS: 09-10-21
03-20-23 10-04-21
10-13-23 04-11-22
04-04-24 07-12-22
05-15-24 01-06-23
09-10-24 02-15-23

Scale: 1" = 20'

September 10, 2024 1:13:53 p.m.
Drawing: 13-0518.60.01 LP C1 S.DWG

SHEET 1 OF 2
© COTLEUR & HEARING, INC.
These drawings are the property of the architect and are not to be used for reproduction or other projects without the written consent of the architect. Any reproduction or use of these drawings without the written consent of the architect is prohibited. The architect assumes no responsibility for the construction of the project or for the performance of the contractor. The architect's liability is limited to the professional services rendered. 

LANDSCAPE SPECIFICATIONS

1. GENERAL LANDSCAPE REQUIREMENTS

LANDSCAPE CONTRACT WORK INCLUDES, BUT IS NOT LIMITED TO, SOIL PREPARATION, FINE OR FINISH GRADING, FURNISHING AND INSTALLING PLANT MATERIAL, WATERING, STAKING, SIGHTING AND MULCHING.

PLANT SIZE AND QUALITY

TREES, PALMS, SHRUBS, GROUNDCOVERS:

PLANT SPECIES AND SIZES SHALL CONFORM TO THOSE INDICATED ON THE DRAWINGS. Nomenclature shall conform to standard plant nomenclature 1942 EDITION. ALL NURSERY STOCK SHALL BE IN ACCORDANCE WITH GRADES AND STANDARDS FOR NURSERY PLANTS PARTS I & II, LATEST EDITION. PLANTS SHALL BE FURNISHED BY THE FLORIDA DEPARTMENT OF AGRICULTURE AND CONSUMER SERVICES, UNLESS SPECIFIED OTHERWISE. ALL PLANTS SHALL BE FLORIDA GRADE NUMBER 1 OR BETTER AS DETERMINED BY THE FLORIDA DIVISION OF PLANT INDUSTRY. TIGHTLY KNIT PLANT, SO TRAINED OR FAVORED IN ITS DEVELOPMENT THAT FIRST APPEARANCE IS UNQUESTIONABLE AND IT IS OUTSTANDINGLY SUPERIOR IN FORM, NUMBER OF BRANCHES, COMPACTNESS AND SYMMETRY. ALL PLANTS SHALL BE FRESHLY DUG, SOUND, HEALTHY, VIGOROUS, WELL BRANCHED AND FREE OF DISEASE AND INSECT EGGS AND LARVAE AND SHALL HAVE ADEQUATE ROOT SYSTEMS. TREES AND PALMS FOR PLANTING ROWS SHALL BE UNIFORM IN SIZE AND SHAPE. ALL MATERIALS SHALL BE SUBJECT TO APPROVAL BY THE LANDSCAPE ARCHITECT. THE PLANTS FURNISHED SHALL BE NORMAL FOR THE VARIETY AND FLORIDA NUMBER 1.

ALL CONTAINER GROWN MATERIAL SHALL BE HEALTHY, VIGOROUS, WELL-ROOTED PLANTS AND ESTABLISHED IN THE CONTAINER IN WHICH THEY ARE SOLD. THE PLANTS SHALL BE THE TOPS OF GOOD QUALITY AND BE IN A HEALTHY GROWING CONDITION.

AN ESTABLISHED CONTAINER GROWN PLANT SHALL BE TRANSPLANTED INTO A CONTAINER AND GROWN IN THAT CONTAINER SUFFICIENTLY LONG ENOUGH FOR THE NEW FIBROUS ROOTS TO HAVE DEVELOPED SO THAT THE ROOT MASS WILL RETAIN ITS SHAPE AND HOLD TOGETHER WHEN REMOVED FROM THE CONTAINER.

STANDARD PLANTING MIXTURE SHALL BE ONE (1) PART RECYCLED ORGANIC MATERIAL ADDED TO THREE (3) PARTS EXISTING NATIVE SOIL.

REPLACEMENT SOIL SHALL BE USED AS SPECIFIED TO REPLACE EXISTING SOILS THAT ARE DETERMINED BY THE LANDSCAPE ARCHITECT TO BE UNSUITABLE FOR PLANTING, I.E. ROAD BASE, PAVEMENT, ETC. REPLACEMENT SOIL MIX SHALL CONTAIN 50% SAND AND 40% MULCH. SAND SHALL BE 100% CLEAN NATIVE SAND SCREENED TO 1/4" AND MULCH SHALL BE 100% CLEAN ORGANIC NATIVE MULCH SCREENED TO 1/2". ALL SOIL SHALL BE MIXED PRIOR TO DELIVERY ON SITE.

MULCH SHALL BE COCO BROWN DYED 8 GRADE MULCH. ALL MULCH IS TO BE APPLIED TO A DEPTH OF 3", EXCEPT AS WITHIN 6" OF PLANT STEMS.

FERTILIZER IN BACKFILL MIXTURE FOR ALL PLANTS SHALL CONSIST OF MILORGANITE ACTIVATED SLUDGE MIXED WITH THE BACKFILL AT A RATE OF NOT LESS THAN 50 LBS. PER CUBIC YARD.

FERTILIZER FOR TREES AND SHRUBS SHALL UTILIZE AN 8-2-12+4 ANALYSIS, PLUS MICRO NUTRIENTS, 100 PERCENT OF THE (N) NITROGEN, (K) POTASSIUM, (Mg) MAGNESIUM, AND (S) BORON MUST BE IN CONTROLLED RELEASE FORM. THE (Mn) MANGANESE AND (Fe) IRON SOURCES MUST BE WATER SOLUBLE (SULFATED OR CHELATED).

FERTILIZER WILL BE APPLIED PER THE MANUFACTURERS RECOMMENDATIONS. "FLORIDA EAST COAST PALM SPECIAL" SHALL BE APPLIED TO ALL PALMS AT THE RATE RECOMMENDED BY THE MANUFACTURER.

FIELD GROWN TREES AND PALMS PREVIOUSLY ROOT PRUNED SHALL OBTAIN A ROOT BALL WITH SUFFICIENT ROOTS FOR CONTINUED GROWTH WITHOUT RESULTING SHOCK.

CONTRACTOR SHALL NOT MARK OR SCAR TRUNK IN ANY FASHION.

PLANTS SHALL BE WATERED AS NECESSARY OR WITHIN 24 HOURS AFTER NOTIFICATION BY THE LANDSCAPE ARCHITECT.

THE LOCATIONS OF PLANTS, AS SHOWN IN THESE PLANS, ARE APPROXIMATE. THE FINAL LOCATIONS MAY BE ADJUSTED TO ACCOMMODATE UNFORESEEN FIELD CONDITIONS. MAJOR ADJUSTMENTS TO THE LAYOUT ARE TO BE APPROVED BY THE LANDSCAPE ARCHITECT.

ALL PLASTIC FABRIC SHALL BE REMOVED FROM PLANT MATERIAL AT TIME OF INSTALLATION.

ALL TREES MUST BE STAKED AS SHOWN ON THE PLANTING DETAILS WITHIN 24 HOURS OF PLANTING. STAKES TO REMAIN FOR A MINIMUM OF 9 MONTHS, BUT NO LONGER THAN 18 MONTHS. CONTRACTOR IS RESPONSIBLE FOR MAINTENANCE AND REMOVAL OF THE STAKES.

ALL TREES MUST BE PRUNED AS PER LANDSCAPE ARCHITECT'S DIRECTION. SABAL PALMS MAY BE HURRICANE CUT.

ALL SHRUBS, TREES AND GROUND COVER WILL HAVE IMPROVED SOIL AS PER PLANTING SOIL NOTES. THE SOILS SHALL BE PLACED IN THE HOLE DURING PLANTING. TOP DRESSING ONLY IS NOT ACCEPTABLE.

DO NOT ALLOW AIR POCKETS TO FORM WHEN BACKFILLING. ALL TREES SHALL BE SPIKED IN UTILIZING WATER AND A TREE BAR.

THE LANDSCAPE CONTRACTOR SHALL WATER, MULCH, WEED, PRUNE, AND OTHERWISE MAINTAIN ALL PLANTS, INCLUDING SOD, UNTIL COMPLETION OF CONTRACT OR ACCEPTANCE BY LANDSCAPE ARCHITECT. SETTLED PLANTS SHALL BE RESET TO PROPER GRADE, PLANTING SAUCERS RESTORED, AND DEFECTIVE WORK CORRECTED.

THE LANDSCAPE CONTRACTOR SHALL AT ALL TIMES KEEP THE PREMISES FREE FROM ACCUMULATION OF WASTE MATERIALS OR DEBRIS CAUSED BY THE CONTRACTOR OR ACCEPTANCE BY LANDSCAPE ARCHITECT. SETTLED PLANTS SHALL BE RESET TO PROPER GRADE, PLANTING SAUCERS RESTORED, AND DEFECTIVE WORK CORRECTED.

UPON COMPLETION OF THE WORK, THE LANDSCAPE CONTRACTOR SHALL NOTIFY THE LANDSCAPE ARCHITECT AND REQUEST A FINAL INSPECTION. ANY ITEMS THAT ARE JUDGED INCOMPLETE OR UNACCEPTABLE BY THE LANDSCAPE ARCHITECT OR OWNER'S REPRESENTATIVE SHALL BE CORRECTED BY THE LANDSCAPE CONTRACTOR WITHIN 14 DAYS.

ALL LABOR AND MATERIAL FOR SOIL AMENDMENTS AND FERTILIZER THAT IS REQUIRED TO INSURE THE SUCCESSFUL ESTABLISHMENT AND SURVIVAL OF THE PROPOSED VEGETATION, AS WELL AS ALL THE COST FOR THE REMOVAL OF UNSUITABLE OR EXCESS BACKFILL MATERIAL, SHALL BE INCLUDED IN THE CONTRACTORS BID TO PERFORM THE WORK REPRESENTED IN THIS PLAN SET.

2. PLANTING TREES

EXCAVATE PIT AS PER PLANTING DETAILS.

BACKFILL AROUND BALL WITH STANDARD PLANTING MIXTURE AND SLIGHTLY COMPACT, WATER THOROUGHLY, AS LAYERS ARE PLACED TO ELIMINATE VOIDS AND AIR POCKETS. BUILD A 6" HIGH BERM OF STANDARD PLANTING MIXTURE BEYOND EDGE OF EXCAVATION. APPLY 3" (AFTER SETTLEMENT) OF MULCH EXCEPT WITHIN 6" OF TRUNK.

PRUNE TREE TO REMOVE DAMAGED BRANCHES ONLY. DO NOT REMOVE MORE THAN 15% OF BRANCHES. DO NOT PRUNE BACK TERMINAL LEADER.

GUY AND STAKE TREE IN ACCORDANCE WITH THE STAKING DETAILS IMMEDIATELY AFTER PLANTING.

3. PLANTING SHRUBS

LAYOUT SHRUBS TO CREATE A CONTINUOUS SMOOTH FRONT LINE AND FILL IN BEHIND.

EXCAVATE PIT OR TRENCH TO 1-1/2 TIMES THE DIAMETER OF THE BALLS OR CONTAINERS OR 1'-0" WIDER THAN THE SPREAD OF ROOTS FOR POSITIONING AT PROPER HEIGHT. BACKFILL AROUND PLANTS WITH STANDARD PLANTING MIXTURE, COMPACTED TO ELIMINATE VOIDS AND AIR POCKETS. FORM GRADE SLIGHTLY DISHD AND BERNED AT EDGES OF EXCAVATION. APPLY 3" OF MULCH EXCEPT WITHIN 6" OF STEMS.

4. PLANTING GROUND COVER

LOOSEN SUBGRADE TO DEPTH OF 4" IN AREAS WHERE TOPSOIL HAS BEEN STRIPPED AND SPREAD SMOOTH.

SPACE PLANTS AS OTHERWISE INDICATED. DIG HOLES LARGE ENOUGH TO ALLOW SPREADING OF ROOTS. COMPACT BACKFILL TO ELIMINATE VOIDS AND LEAVE GRADE SLIGHTLY DISHD AT EACH PLANT. WATER THOROUGHLY. APPLY 2" OF MULCH OVER ENTIRE PLANTING BED, LIFTING PLANT FOLIAGE ABOVE MULCH.

DURING PERIODS OF HOT SUN AND/OR WIND AT TIME OF PLANTING, PROVIDE PROTECTIVE COVER FOR SEVERAL DAYS OR AS NEEDED.

5. PLANTING LAWNS

SODDING: SOD TYPE SPECIFIED ON PLANT LIST SHALL BE MACHINE STRIPPED NOT MORE THAN 24 HOURS PRIOR TO LAYING.

LOOSEN SUBGRADE TO DEPTH OF 4" AND GRADE WITH TOPSOIL. EITHER PROVIDED ON SITE OR IMPORTED. IF A TEN FOOT (10') SEPARATION CANNOT BE ACHIEVED, THE TREE SHALL BE INSTALLED WITH THE ROOT BARRIER SYSTEM. REFER TO THE "ROOT BARRIER" DETAIL FOR INSTALLATION REQUIREMENTS. HOWEVER, IN NO CASE SHALL TREE ENCRACH INTO A SID W/OUT PRIOR SID APPROVAL AND ONLY SOD CAN BE INSTALLED WITHIN 7.5' OF A FIRE HYDRANT UNLESS OTHERWISE APPROVED BY THE FIRE MARSHAL.

FERTILIZE SOIL AT THE RATE OF APPROXIMATELY 10 LBS. PER 1,000 S.F. SPREAD FERTILIZER OVER THE AREA TO RECEIVE GRASS BY USING AN APPROVED DISTRIBUTION DEVICE CALIBRATED TO DISTRIBUTE THE APPROPRIATE QUANTITY. DO NOT FERTILIZE WHEN WIND VELOCITY EXCEEDS 15 M.P.H. THOROUGHLY MIX FERTILIZER INTO THE TOP 2" OF TOPSOIL.

LAY SOD STRIPS WITH TIGHT JOINTS. DO NOT OVERLAP. STAGGER STRIPS TO OFFSET JOINTS IN ADJACENT COURSES. WORK SIFTED STANDARD PLANTING MIXTURE INTO MINOR CRACKS BETWEEN PIECES OF SOD AND REMOVE EXCESS SOIL DEPOSITS FROM SODDED AREAS. SOD ON GRASS GREATER THAN 3:1 SHALL BE STAKED IN PLACE. ROLL OR STAMP LIGHTLY AND WATER THOROUGHLY WITH A FINE SPRAY IMMEDIATELY AFTER PLANTING.

6. MISCELLANEOUS LANDSCAPE WORK

LANDSCAPE MAINTENANCE

MAINTAIN LANDSCAPE WORK UNTIL FINAL ACCEPTANCE IS ISSUED BY THE OWNER'S REPRESENTATIVE. INCLUDE WATERING, WEEDING, CULTIVATING, RESTORATION OF GRADE, MOWING AND TRIMMING GRASS, PRUNING TREES AND SHRUBS, PROTECTION FROM INSECTS AND DISEASES, FERTILIZING AND SIMILAR OPERATIONS AS NEEDED TO INSURE NORMAL GROWTH AND GOOD HEALTH FOR LIVE PLANT MATERIAL.

PLANT MATERIAL SUBSTITUTION

NO SUBSTITUTION OF PLANT MATERIAL, TYPE OR SIZES WILL BE PERMITTED WITHOUT AUTHORIZATION FROM THE LANDSCAPE ARCHITECT.

PLANTING BED PREPARATION

ALL PLANTING BEDS SHALL BE PROPERLY PREPARED PRIOR TO THE COMMENCEMENT OF ANY PLANTING. PLANTING AREAS, INCLUDING LAWNS SHALL BE FREE OF ALL WEEDS AND NUISANCE VEGETATION. SPRITOPED GRASS (Panicum repens) IS PRESENT OR ENCOUNTERED DURING PLANTING, THE LANDSCAPE CONTRACTOR SHALL STOP ALL PLANTING UNTIL IT CAN BE DEMONSTRATED THAT IT HAS BEEN COMPLETELY REMOVED OR ERADICATED. THERE SHALL BE NO EXCEPTIONS TO THIS PROVISION.

ALL LANDSCAPE ISLANDS AND BEDS WILL BE FREE OF SHELL ROCK AND CONSTRUCTION DEBRIS AND WILL BE EXCAVATED TO A DEPTH OF 30 INCHES OR TO CLEAN, NATIVE SOIL AND FILLED WITH THE SPECIFIED REPLACEMENT SOIL.

ALL LANDSCAPE ISLANDS WILL BE FREE OF SHELL ROCK AND CONSTRUCTION DEBRIS AND WILL BE EXCAVATED TO A DEPTH OF 30 INCHES OR TO CLEAN, NATIVE SOIL AND FILLED WITH THE SPECIFIED REPLACEMENT SOIL.

LANDSCAPE WARRANTY

THE LANDSCAPE CONTRACTOR SHALL GUARANTEE ALL PLANT MATERIAL FOR A PERIOD OF SIX (6) MONTHS FROM THE DATE OF CONDITIONAL ACCEPTANCE IN WRITING FROM THE LANDSCAPE ARCHITECT. AT THE TIME OF CONDITIONAL ACCEPTANCE, THE SIX (6) MONTH PERIOD SHALL COMMENCE. ANY MATERIALS WHICH HAVE DIED OR DECLINED TO THE POINT WHERE THEY NO LONGER MEET FLORIDA #1 CONDITION DURING THIS PERIOD SHALL BE PROMPTLY REPLACED WITH SPECIMENS THAT MEET THE MINIMUM REQUIREMENTS CALLED FOR ON THE DRAWINGS. THE LANDSCAPE CONTRACTOR SHALL NOT BE HELD RESPONSIBLE FOR THE DEATH OR DAMAGE RESULTING FROM ACTS OF GOD SUCH AS LIGHTNING, DROUGHT, AND AUTOMOBILES OR FROM NEGLIGENCE BY THE OWNER. CONTRACTOR SHALL BE RESPONSIBLE FOR WATERING AND OTHERWISE MAINTAINING PLANTS UP TO THE FINAL ACCEPTANCE, UNLESS A WRITTEN AGREEMENT WITH THE LANDSCAPE ARCHITECT PROVIDES FOR A DIFFERENT ARRANGEMENT.

IRRIGATION

ALL LANDSCAPED AREAS (INCLUDING SOD AREAS) SHALL BE IRRIGATED WITH AN UNDERGROUND AUTOMATIC SPRINKLER SYSTEM PROVIDING 100 PERCENT COVERAGE. LANDSCAPE INSTALLATION SHALL NOT OCCUR UNTIL THE IRRIGATION SYSTEM IS OPERATIONAL, UNLESS THE OWNER, THE OWNER'S REPRESENTATIVE, OR THE PROJECT LANDSCAPE ARCHITECT GRANTS APPROVAL.

GENERAL LANDSCAPE NOTES

ALL LANDSCAPING AND ABOVE GROUND STRUCTURES SHOWN HEREON ARE DESIGNED AND ARE TO BE INSTALLED AND MAINTAINED IN ACCORDANCE WITH SEMINOLE IMPROVEMENT DISTRICT (S.I.D.) STREETSCAPE STANDARDS.

ALL PROPOSED PLANT MATERIAL SHALL BE FLORIDA NUMBER 1 OR BETTER AS DESCRIBED IN GRADES AND STANDARDS FOR NURSERY PLANTS, PARTS I AND II, LATEST EDITION, PUBLISHED BY THE FLORIDA DEPARTMENT OF AGRICULTURE AND CONSUMER SERVICE.

ALL PLANTING AREAS SHALL RECEIVE A 3" LAYER OF MULCH.

ALL PLANT MATERIAL SHALL BE PRUNED, IF NEEDED, TO ACHIEVE THE SHAPE AND FORM CHARACTERISTIC TO THEIR DESIGN INTENT, PRIORING TO BE IN STRICT ACCORDANCE WITH ISA STANDARDS.

ALL SOD OR SEED SHALL BE CERTIFIED (IF APPLICABLE) AND WEED AND INSECT FREE.

VEGETATION REMOVAL PERMITS ARE REQUIRED PRIOR TO REMOVING, CLEARING OR STRIPPING ANY VEGETATION FROM THE PROPERTY.

AT THE TIME OF BUILDING PERMIT, THE APPLICANT SHALL EXECUTE HOLD HARMLESS AGREEMENTS WITH ALL APPLICABLE UTILITIES FOR LANDSCAPING WITHIN UTILITY EASEMENTS.

THE LANDSCAPE CONTRACTOR SHALL NOT MAKE ANY SUBSTITUTIONS OR CHANGES WITHOUT THE AUTHORIZATION OF S.I.D., THE OWNER AND THE LANDSCAPE ARCHITECT.

THE LANDSCAPE CONTRACTOR SHALL REVIEW THE PROJECT DRAINAGE AND UTILITY PLANS PRIOR TO CONSTRUCTION AND AVOID ALL CONFLICTS. THE LANDSCAPE CONTRACTOR SHALL VERIFY THE LOCATION OF ALL UNDERGROUND UTILITIES PRIOR TO COMMENCING WORK.

CALL SUNSHINE ONE CALL SERVICE FOR UNDERGROUND UTILITY LOCATIONS 48 HOURS PRIOR TO ANY EXCAVATION OF DIGGING 1-800-432-4770.

THE LANDSCAPE CONTRACTOR SHALL BE RESPONSIBLE FOR ALL PERMITS REQUIRED TO PERFORM LANDSCAPE WORK.

THE CONTRACTOR SHALL COORDINATE THE PLANTING AND TRIMMING OF STREET TREES TO ENSURE FULL VISIBILITY TO TRAFFIC CONTROL AND SAFETY SIGNAGE.

TREES SHALL BE POSITIONED TO AVOID CONFLICTS WITH SIGNAGE AND SITE LIGHTING. LARGER TREES WILL BE PROVIDED AT INTERSECTIONS WHERE DEEMED NECESSARY BY S.I.D. DESIGN REQUIREMENTS.

ANY PLANT MATERIAL PLANTED WITHIN SAFE SIGHT DISTANCE TRIANGLES SHALL BE MAINTAINED IN A WAY THAT PROVIDES UNOBSTRUCTED VISIBILITY AT A LEVEL BETWEEN 20" AND 8' ABOVE THE PAVEMENT SURFACE OF THE ADJACENT ROADWAY.

VEGETATION LOCATED WITHIN SAFE SIGHT DISTANCE TRIANGLE AREAS SHALL BE TRIMMED SO THAT NO CANOPY LIMBS OR FOLIAGE EXTEND INTO REQUIRED VISIBILITY AREA.

ALL ABOVE GROUND UTILITIES I.E. TRANSFORMERS, SWITCH BOXES, AC CONDENSERS AND ALIKE SHALL BE FULLY SCREENED FROM VIEW ON THREE SIDES. ALL LANDSCAPING SHALL TO THE TALLEST POINT OF SAID EQUIPMENT AT TIME OF PLANTING.

LOCAL UTILITY AND FIRE RESCUE CLEARANCE ZONES SHALL BE PROVIDE AROUND ALL ABOVE GROUND OR AT GRADE METERS AND EQUIPMENT.

ALL TREES SHALL BE LOCATED WITHIN A MULCH PLANTING BED WITH A MINIMUM OF TWO (2) FEET OF CLEARANCE TO THE EDGE OF THE BED.

ALL SOD SHALL BE STENOTAPHRUM SECUNDATUS FLORITAM-PALMETTO (ST. AUGUSTINE SOD) UNLESS OTHERWISE NOTED ON PLANS.

TYPE D, E OR F RAISED CONCRETE CURBING SHALL BE PROVIDED AROUND ALL PLANTING ISLANDS WITHIN VEHICULAR USE AREAS.

ALL TREES PLANTED UNDER OR ADJACENT TO FPL POWER LINES WILL COMPLY WITH THE FPL RIGHT TREE IN THE RIGHT PLACE GUIDELINES (REV. 5/95).

ALL TREES AND PALMS SHALL BE STAKED/GUYED IN ACCORDANCE WITH THE SPECIFICATIONS AND PLANTING DETAILS.

STREET TREE LOCATIONS SHALL BE COORDINATED WITH DRIVEWAYS, STREET LIGHTS, UTILITIES AND FIRE HYDRANTS.

THE IRRIGATION SYSTEM SHALL BE DESIGNED TO PROVIDE 100% OVERLAP COVERAGE TO ALL LANDSCAPE AND SOD AREAS.

THE IRRIGATION SYSTEM SHALL BE EQUIPPED WITH A RAIN SENSOR/CUT OFF SWITCH IN ACCORDANCE WITH STATE AND LOCAL REQUIREMENTS.

ALL LANDSCAPE ISLANDS SHALL INCORPORATE THE INSTALLATION OF MOUNDING OF NATIVE SOILS A MINIMUM OF SIX INCHES (6") ABOVE THE TOP OF CURB.

ROYAL PALM TREES WITHIN THE ROW SHALL BE REGULARLY MAINTAINED AND TRIMMED SO FRONDS DO NOT FALL ONTO ROADWAYS.

ALL LANDSCAPE ISLANDS AND MEDIANS SHALL BE EXCAVATED TO A DEPTH OF 30" MINIMUM AND BACKFILLED WITH A SOIL MIX CONSISTING IF 1/2 NATIVE SOIL, 1/4 CLEAN SAND AND 1/4 COMPOSED COW MANURE OR COMPOSTED ORGANIC MATERIAL.

CLEARANCE BETWEEN LANDSCAPE AND UTILITIES WILL BE REVIEWED BY SEMINOLE IMPROVEMENT DISTRICT.

ROOT BARRIER NOTES

TREES SHOWN ON THIS PLAN ARE FOR GRAPHIC REPRESENTATION ONLY. TREE SPACING IS BASED ON SEMINOLE IMPROVEMENT DISTRICT (S.I.D.) STREETSCAPE STANDARDS AND THE TREES SHOWN ON THESE PLANS ATTEMPT TO ACCOMPLISH THAT SPACING WHILE MAINTAINING THE REQUIRED SETBACKS FROM S.I.D. UTILITIES. TREES MAY BE FIELD ADJUSTED TO AVOID CONFLICTS WITH DRIVEWAYS AND UNDERGROUND UTILITIES. IN ANY CASE THE TREES SHALL BE LOCATED IN THE FIELD IN ACCORDANCE WITH THE PLANTING DETAILS SHOW HEREIN.

ADDITIONALLY, LARGE TREES OR PALMS ARE TO BE INSTALLED WITH A TEN FOOT (10') SEPARATION FROM ANY WATER OR SEWER HYDRANT OR SERVICE, HYDRANTS AND LIFT STATIONS. IF A TEN FOOT (10') SEPARATION CANNOT BE ACHIEVED, THE TREE SHALL BE INSTALLED WITH THE ROOT BARRIER SYSTEM. REFER TO THE "ROOT BARRIER" DETAIL FOR INSTALLATION REQUIREMENTS. HOWEVER, IN NO CASE SHALL TREE ENCRACH INTO A SID W/OUT PRIOR SID APPROVAL AND ONLY SOD CAN BE INSTALLED WITHIN 7.5' OF A FIRE HYDRANT UNLESS OTHERWISE APPROVED BY THE FIRE MARSHAL.

ALL LANDSCAPING AND ABOVE GROUND STRUCTURE SHOWN HEREIN ARE DESIGNED AND ARE TO BE INSTALLED AND MAINTAINED IN ACCORDANCE WITH SEMINOLE IMPROVEMENT DISTRICT STANDARDS.


ROYAL PALM TREES PLANTED WITHIN RIGHT OF WAYS SHALL BE REGULARLY MAINTAINED SO THAT FRONDS DO NOT FALL INTO THE RIGHT OF WAY.

TREES SHALL HAVE A MINIMUM TWO FOOT SEPARATION FROM BIKE PATHS AND SIDEWALKS.

OVERALL PLANT LIST

CODE	QTY	BOTANICAL NAME	COMMON NAME	CONT	CAL	SIZE	NATIVE	REMARKS
CANOPY TREES								
BB	5	BUCIDA BUCERAS 'SHADY LADY'	SHADY LADY BLACK OLIVE	65 GAL	5" CAL	12'-14" OA	N	FULL CANOPY, MATCHED.
BA	3	BULNESIA ARBOREA	VERAWOOD	65 GAL	2.5" CAL	12'-14" HT, 6'-8" SPRD	N	SINGLE STRAIGHT TRUNK. FULL CANOPY.
BS	4	BURSERA SIMARUBA	GUMBO LIMBO	45 GAL	3.5" CAL	12' HT X 6' SPRD	Y	FULL CANOPY
CLDS	5	CLUSIA FLAVA	SMALL LEAF CLUSIA TREE	65 GAL	3" CAL	12' HT X 6' SPRD	N	FULL CANOPY. COLUMNAR. MATCHED.
ED12	1	ELAEACARPUS DECIPiens	JAPANESE BLUEBERRY TREE	45 GAL	NA	12' OA	N	FULL & THICK CANOPY, SHEARED CONICAL SHAPE. FLORIDA FANCY. SINGLE STRAIGHT TRUNK. MATCHED, FULL TO BASE
LI	3	LAGERSTROEMIA INDICA 'MUSKOGEE' OR 'TUSKEGEE'	CREPE MYRTLE	30 GAL	2" CAL	12' HT X 4' SPRD	N	MULTI, LIMB UP 5". CHERRY LAKE NURSERY.
QV	6	QUERCUS VIRGINIANA	LIVE OAK (MEDIUM)	65 GAL	5" CAL	12'-14" HT X 6' SPRD	Y	FULL CANOPY, 5" CT MIN. MATCHED. BECKER OR FISH BRANCH.
PALM TREES								
AAK	5	ARCHONTOPHOENIX ALEXANDRAE	KING ALEXANDER PALM	FIELD GROWN	NA	12'-14" OA	N	FULL CANOPY, SINGL E TRUNK.
PR3	1	PHOENIX ROBELENII	PYGYM DATE PALM	25 GAL	NA	5' HT X 5" SPRD	N	MULTI-TRUNK, FULL CANOPY, 3 TRUNK MIN.
PEA	3	PYTHOSPERMA ELEGANS	ALEXANDER PALM	FIELD GROWN	NA	9" CT	N	FULL CANOPY, SINGLE STEM, MATCHED
RE	6	ROYSTONIA ELATA	ROYAL PALM	FIELD GROWN	NA	8" GW	Y	FULL CANOPY. MATCHED
SP	16	SABAL PALMETTO	SABAL PALMETTO	FIELD GROWN	NA	12' CT	Y	SLICK TRUNK, PERFECTLY MATCHED
SMALL PALMS								
CH	3	CHAMAEROPS HUMILIS 'SILVER SELECT'	EUROPEAN FAN PALM SILVER SELECT	30 GAL	NA	4'-5" OA	N	MULTI TRUNK, FULL CANOPY
SMALL TREES								
ED	1	ELAEACARPUS DECIPiens	JAPANESE BLUEBERRY TREE	25 GAL	NA	6'-8" OA	N	STANDARD. FULL & THICK CANOPY. SINGLE STRAIGHT TRUNK. MATCHED, CHERRY LAKE. FULL TO BASE
JA2	1	JATROPHA	JATROPHA BUSH FORM	25 GAL	NA	4'-5" OA	N	FULL, SPECIMEN
LI	1	LIGUSTRUM JAPONICUM	LIGUSTRUM TREE FORM	45 GAL	NA	8' OA HT X 7' SPRD	N	MATCHED. MULTI TRUNK. LIMB UP PER L.A.
CODE	QTY	BOTANICAL NAME	COMMON NAME	CONT	SIZE	SPACE	NATIVE	REMARKS
SHRUBS								
AAC	3	AGAVE ANGUSTIFOLIA 'CARIBBEAN'	BLUE CENTURY PLANT	25 GAL	24" X 24"	AS	N	FULL & THICK
C12	135	CHRYSOBALANUS ICACO	COCO PLUM	7 GAL	24" X 24"	2" OC	Y	FULL & THICK
PM15	77	PODOCARPUS MACROPHYLLUS	PODOCARPUS	15 GAL	6'-7" OA	AS	N	FULL & THICK
PM7	18	PODOCARPUS MACROPHYLLUS	PODOCARPUS 'PRINGLES'	7 GAL	2" HT X 2' SPRD	AS	N	FULL & THICK, MATCHED.
ACCENT SHRUBS								
FA	3	FURCRAEA FOETIDA 'VARIEGATA'	VARIEGATED FALSE AGAVE	15 GAL	3' X 3'	AS	N	FULL & THICK, MATCHED
GROUND COVERS								
CI	13	CHRYSOBALANUS ICACO	COCOPLUM	3 GAL	24" X 24"	24" OC	Y	FULL & THICK
C1D	172	CHRYSOBALANUS ICACO 'HORIZONTAL'	DWARF COCOPLUM	3 GAL	12" X 12"	24" OC	Y	FULL & THICK, NOT STRETCHED, FLORIDA FANCY
FG	169	FICUS MACROPHYLLA 'GREEN ISLAND'	GREEN ISLAND FICUS	3 GAL	12" X 12"	24" OC	N	FULL & THICK
HD	29	HAMELIA PATENS 'COMPACTA'	DWARF FIREBUSH	3 GAL	18" X18"	30" OC	Y	FULL & THICK, FLORIDA NATIVE VARIETY
IV	32	ILEX VOMITORIA 'STOKES DWARF'	DWARF YALPOUN HOLLY	3 GAL	14" X 14"	24" OC	Y	FULL & THICK
JAS	18	JASMINUM SIMPLICIFOLIUM	WAX JASMINE	3 GAL	24" X 24"	24" OC	N	FULL & THICK
JP	35	JUNIPERUS PARSONII	PARSONS JUNIPER	3 GAL	12" X 12"	24" OC	N	FULL & THICK
PD	103	PODOCARPUS MACROPHYLLUS 'DWARF PRINGLES'	DWARF PODOCARPUS	3 GAL	12" X 12"	24" OC	N	FULL & THICK
TF	50	TRIPSACDUM DACTYLOIDES	FAKAHATCHEE GRASS	3 GAL	24" X 24"	36" OC	Y	FULL & THICK
SOD								
SOD	18,872 SF	STENOTAPHRUM SECANDATUM	ST AUGUSTINE OR CITRA BLUE	NA	NA	NA		WEED FREE

PLANTING DETAILS

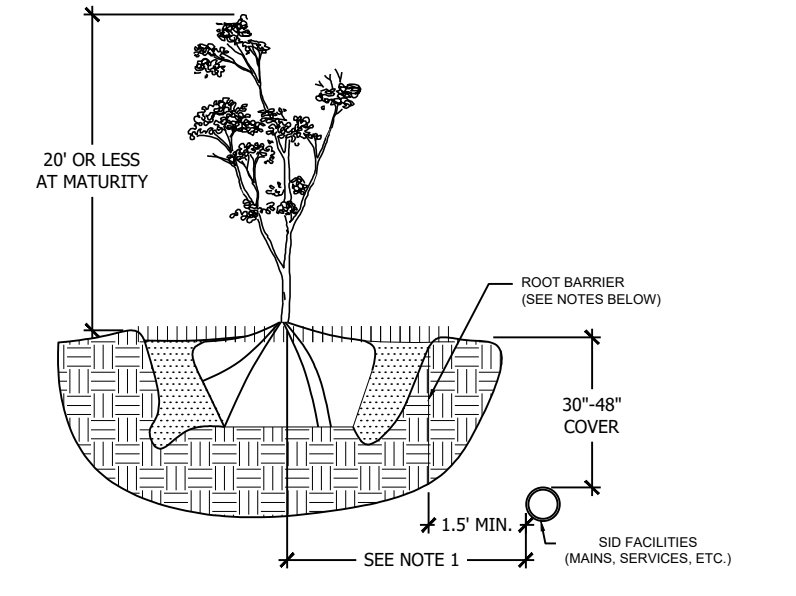

NOTES: (PLEASE REFER TO WRITTEN SPECIFICATIONS FOR ADDITIONAL REQUIREMENTS)

1. THIS DISTANCE SHALL 3' MINIMUM WITH ROOT BARRIER AND 5' MINIMUM IF NO ROOT BARRIER IS USED.


2. ALL ROOT BARRIERS SHALL BE 1.5" MINIMUM FROM ALL SID FACILITIES.

3. THE INSTALLATION OF ROOT BARRIERS SHALL BE COORDINATED WITH SID AND INSPECTED BY SID PRIOR TO BACKFILLING. ALL ROOT BARRIERS SHALL EXTEND UP TO FINISHED GRADE.

4. ROOT BARRIERS SHALL BE MINIMUM 60" DEEP. APPROVED PRODUCTS INCLUDE "DEEP ROOT" AND "ROOT SOLUTIONS". FLEXIBLE BARRIERS SHALL BE 36" PANELS MANUFACTURED BY BIOBARRIER.

5. ALL ROOT BARRIERS SHALL BE INSTALLED IN ACCORDANCE WITH MANUFACTURER'S WRITTEN INSTRUCTIONS.

SEMINOLE IMPROVEMENT DISTRICT (SID) TYP. SMALL TREE OR PALM WITH ROOT BARRIER

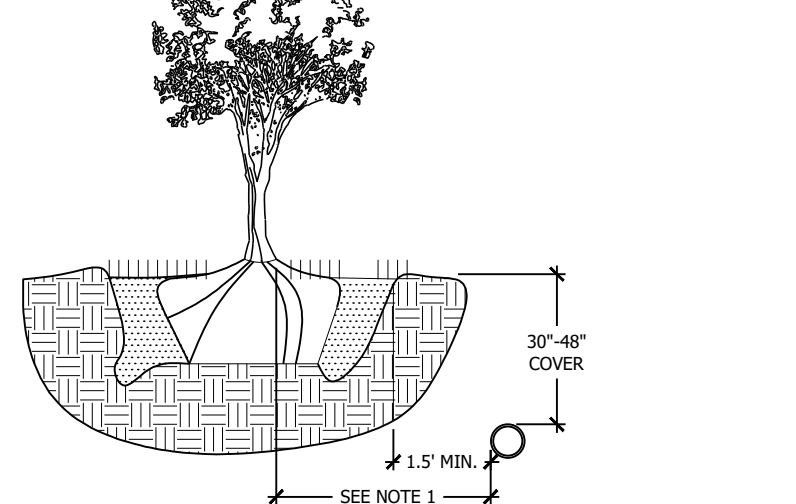

NOTES: (PLEASE REFER TO WRITTEN SPECIFICATIONS FOR ADDITIONAL REQUIREMENTS)

1. THIS DISTANCE SHALL 5' MINIMUM WITH ROOT BARRIER AND 10' MINIMUM IF NO ROOT BARRIER IS USED.

2. ALL ROOT BARRIERS SHALL BE 1.5" MINIMUM FROM ALL SID FACILITIES.

3. THE INSTALLATION OF ROOT BARRIERS SHALL BE COORDINATED WITH SID AND INSPECTED BY SID PRIOR TO BACKFILLING. ALL ROOT