



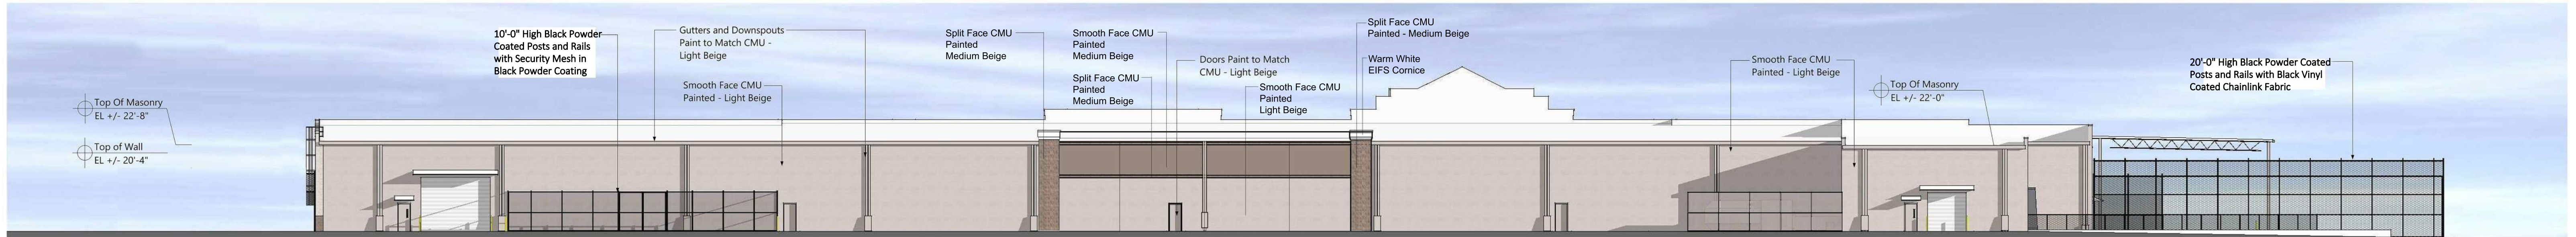

FRONT ELEVATION



REAR ELEVATION

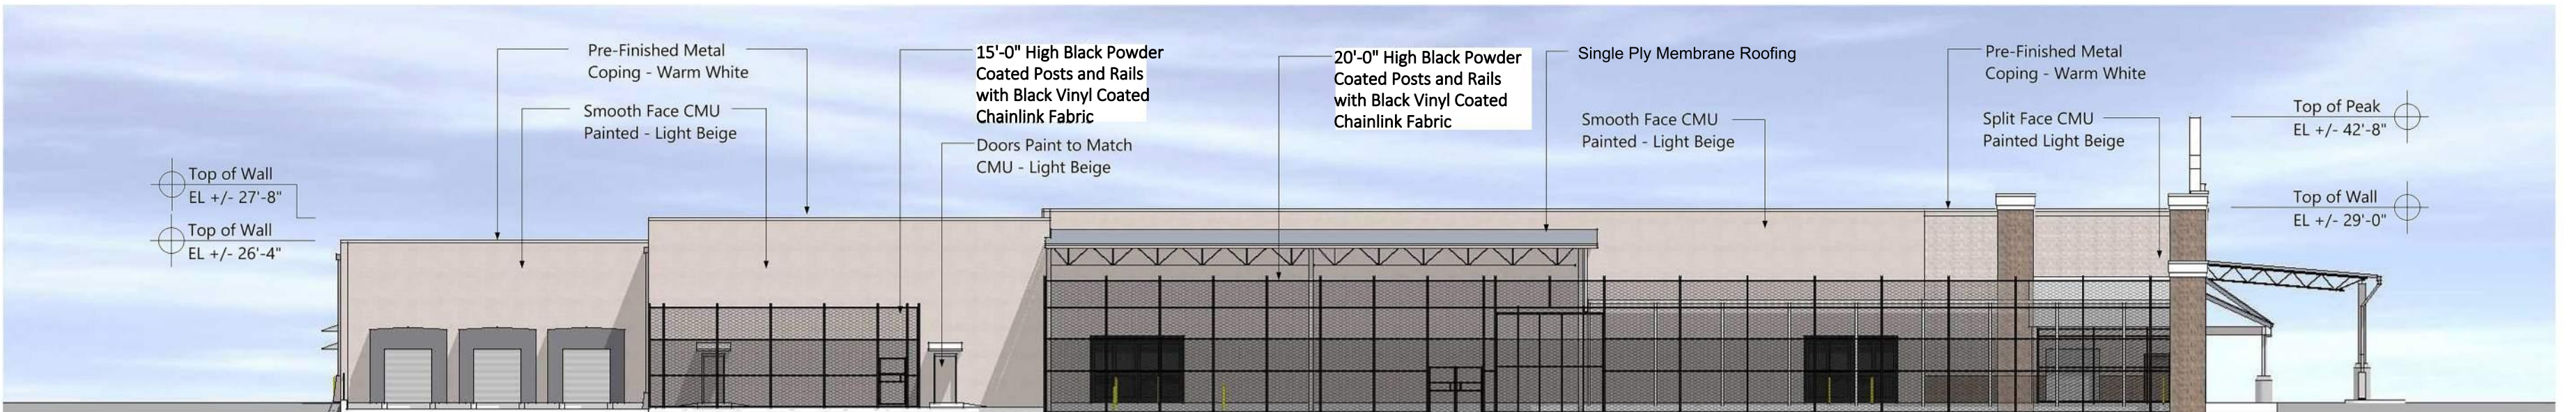


LEFT ELEVATION




RIGHT ELEVATION


DRAFT PRINT 04-24-25

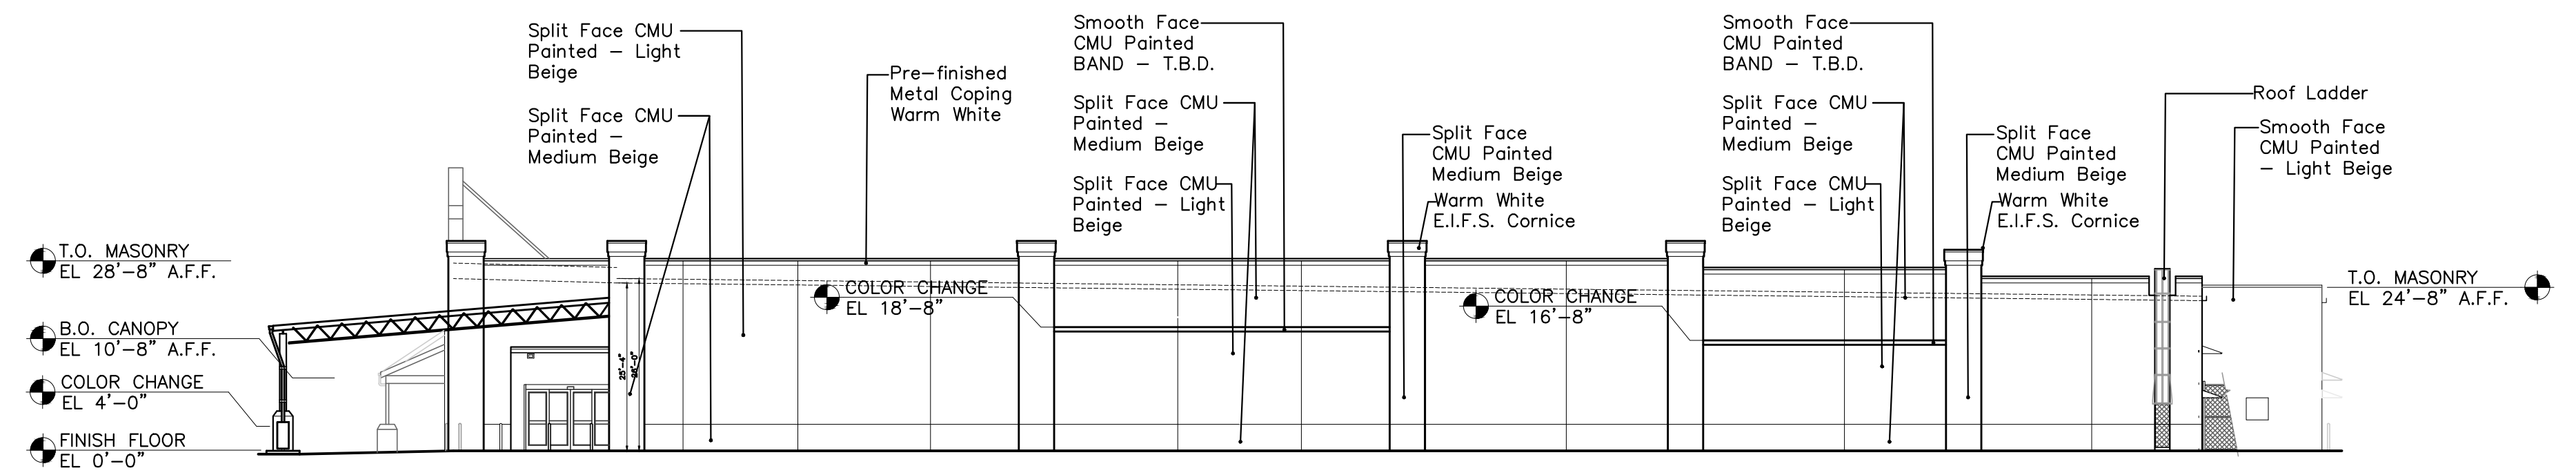


4 RIGHT SIDE ELEVATION

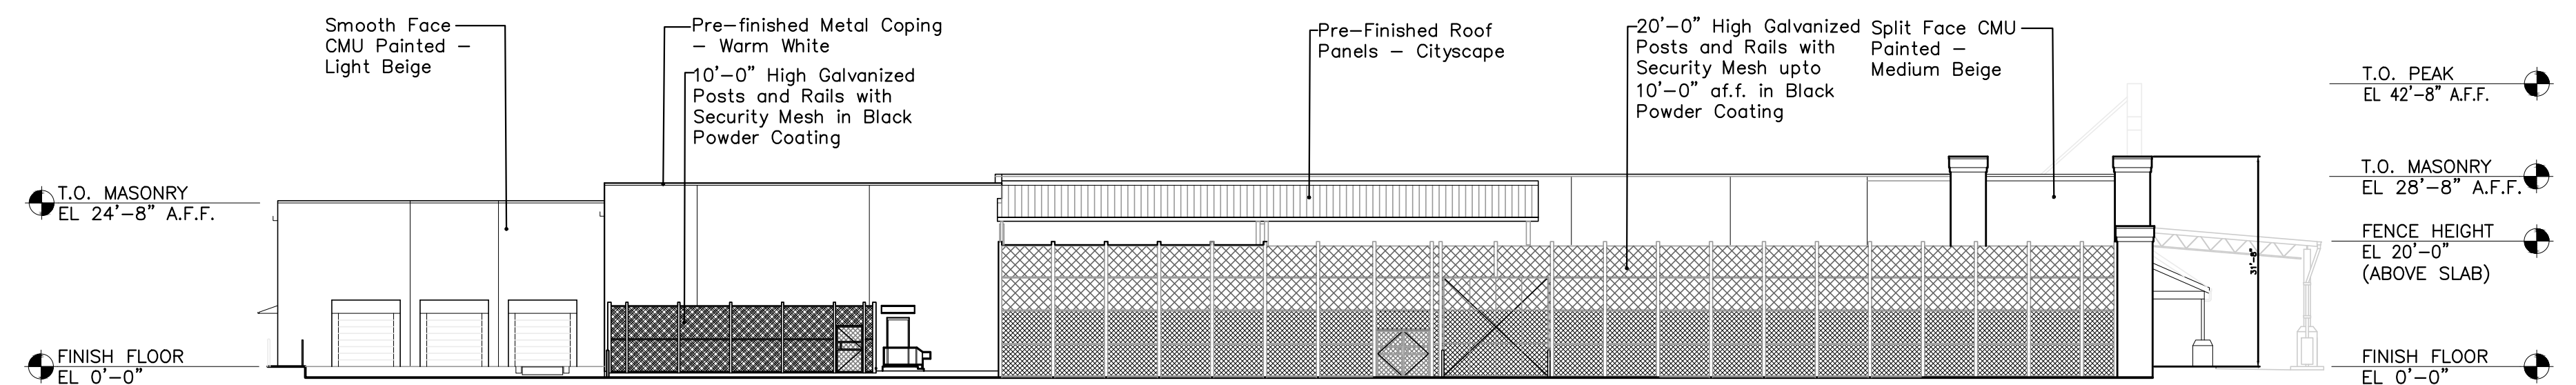

3 LEFT SIDE ELEVATION

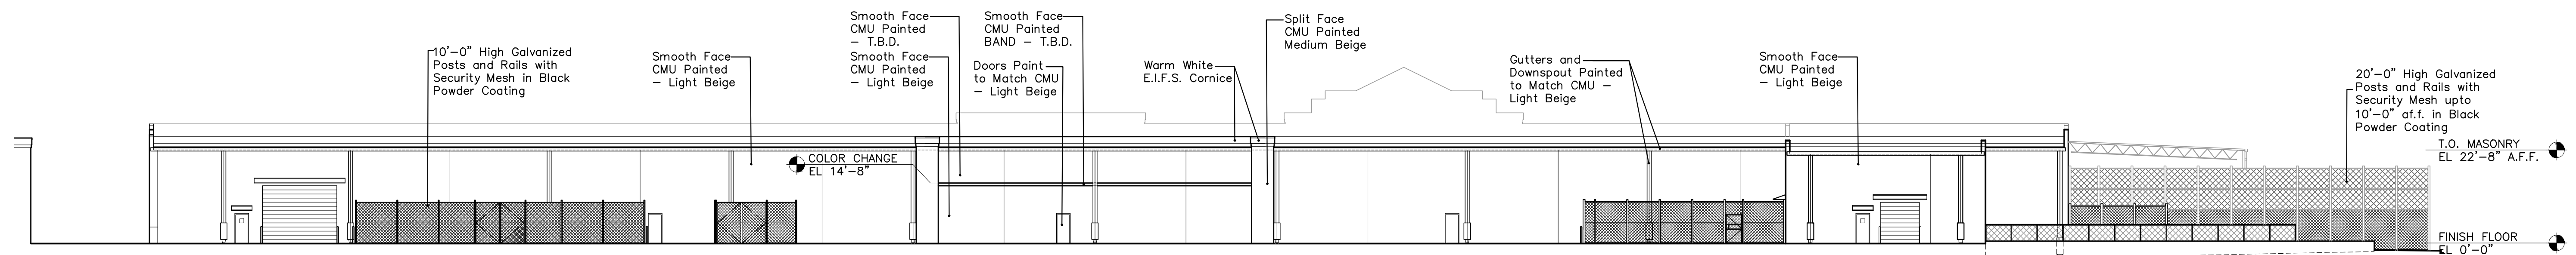

2 REAR ELEVATION

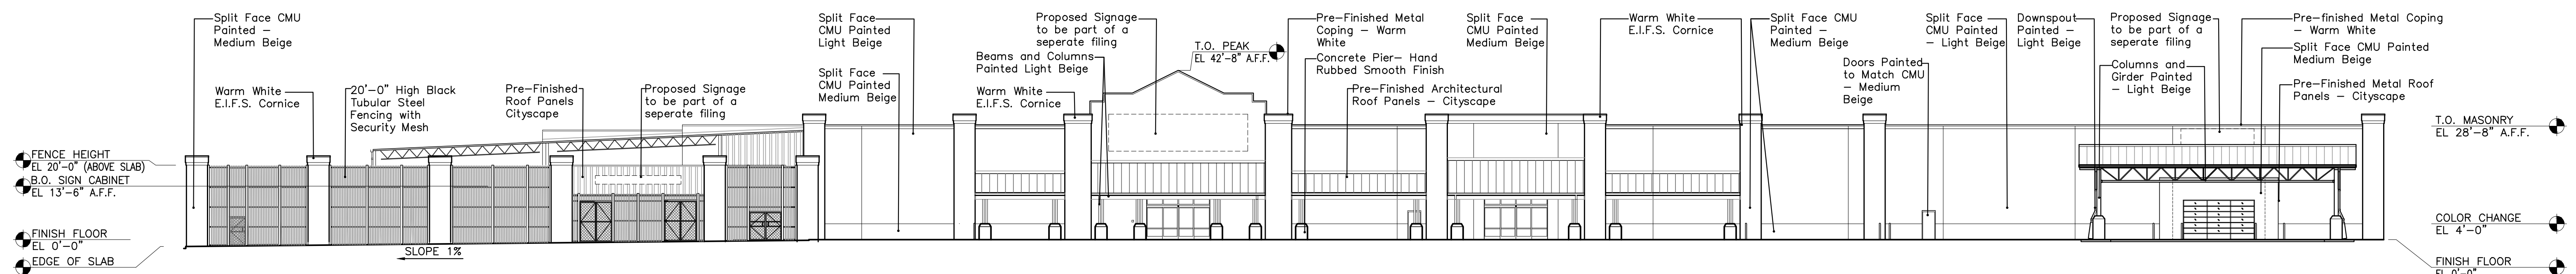

1 FRONT ELEVATION

SCALE: 1"=20'-0" REFER: A-1.0



PERRY M. PETRILLO ARCHITECTS, PC

May 7, 2025



Lowe's of Westlake, Florida | Exterior Elevations

2

DESIGN REPRESENTATION ONLY - NOT FOR CONSTRUCTION The building images shown are a representation of the current design intent only. The building images may not reflect variations in color, tone, hue, tint, shading, ambient light intensity, materials, texture, contrast, font style, construction variations required by building codes or inspectors, material availability or final design detailing.

LOWE'S DARK BEIGE



LOWE'S MEDIUM BEIGE



LOWE'S LIGHT BEIGE



FN155
SW 6154

Nacre

PROPOSED COLOR CHANGE

