


MATERIAL & PAINT SPEC BOARD


		
Repose Gray SW 7015	Mega Greige SW 7031	Gauntlet Gray SW 7019
		
Extra White SW 7006	Nichiha Vintagewood Cedar	MT0028 "Flat Black"

COLOR GENERAL NOTE

- DUMPSTER COLOR TO MATCH THE PRIMARY FIELD COLOR OF THE BUILDING.

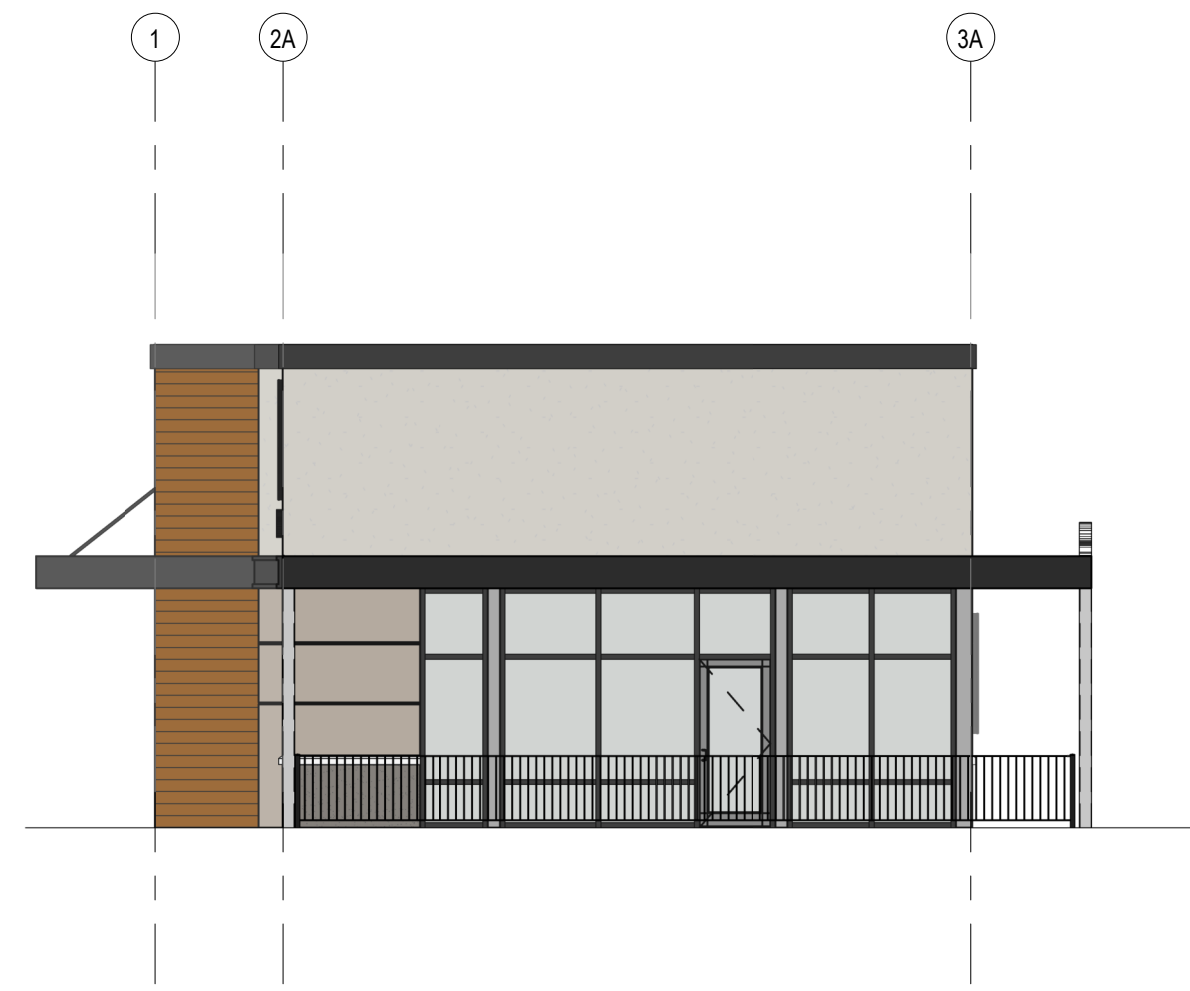


1 East Elevation - Colored
SCALE: 1/8" = 1'-0"

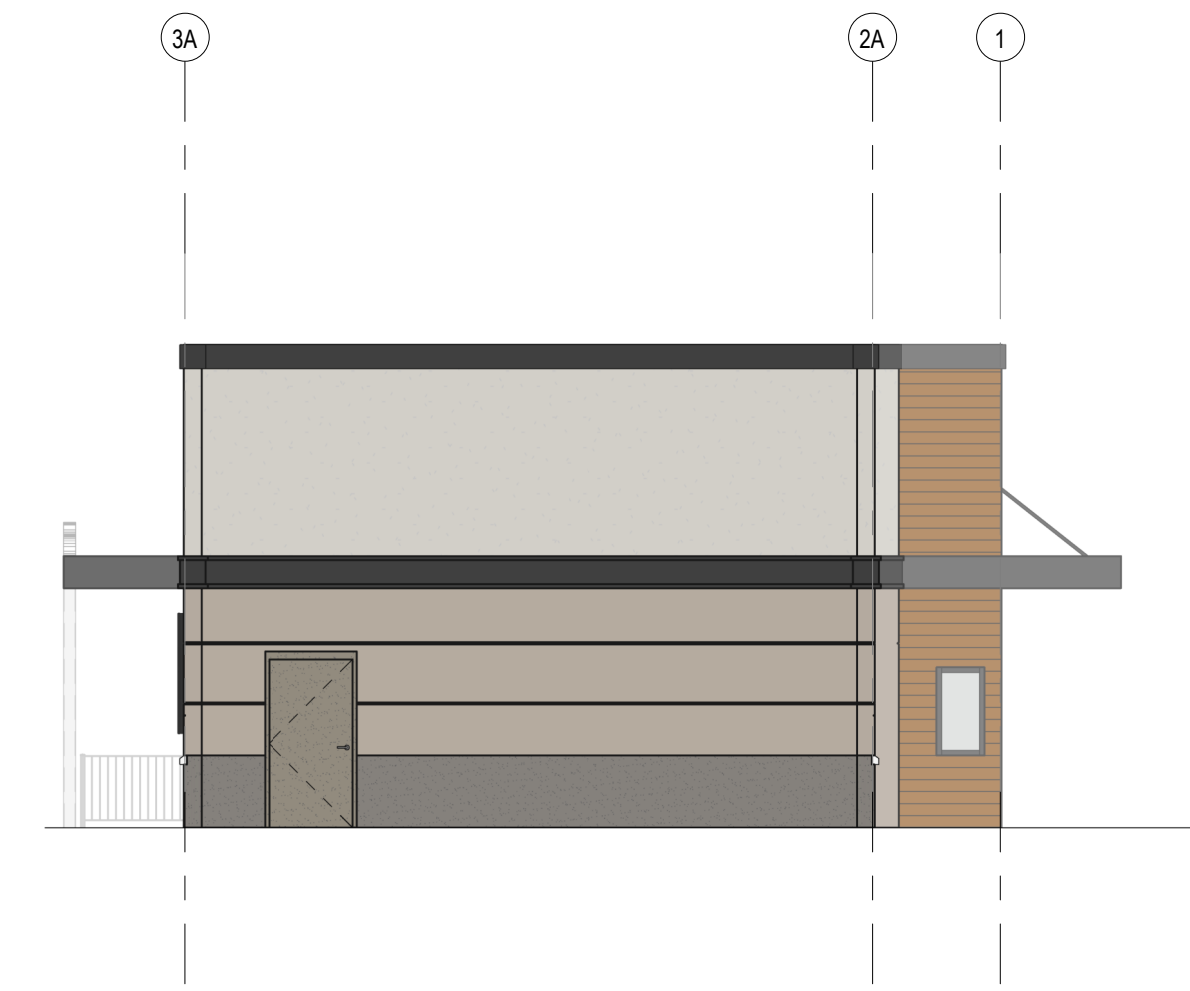


2 West Elevation - Colored
SCALE: 1/8" = 1'-0"



3 South Elevation - Colored
SCALE: 1/8" = 1'-0"

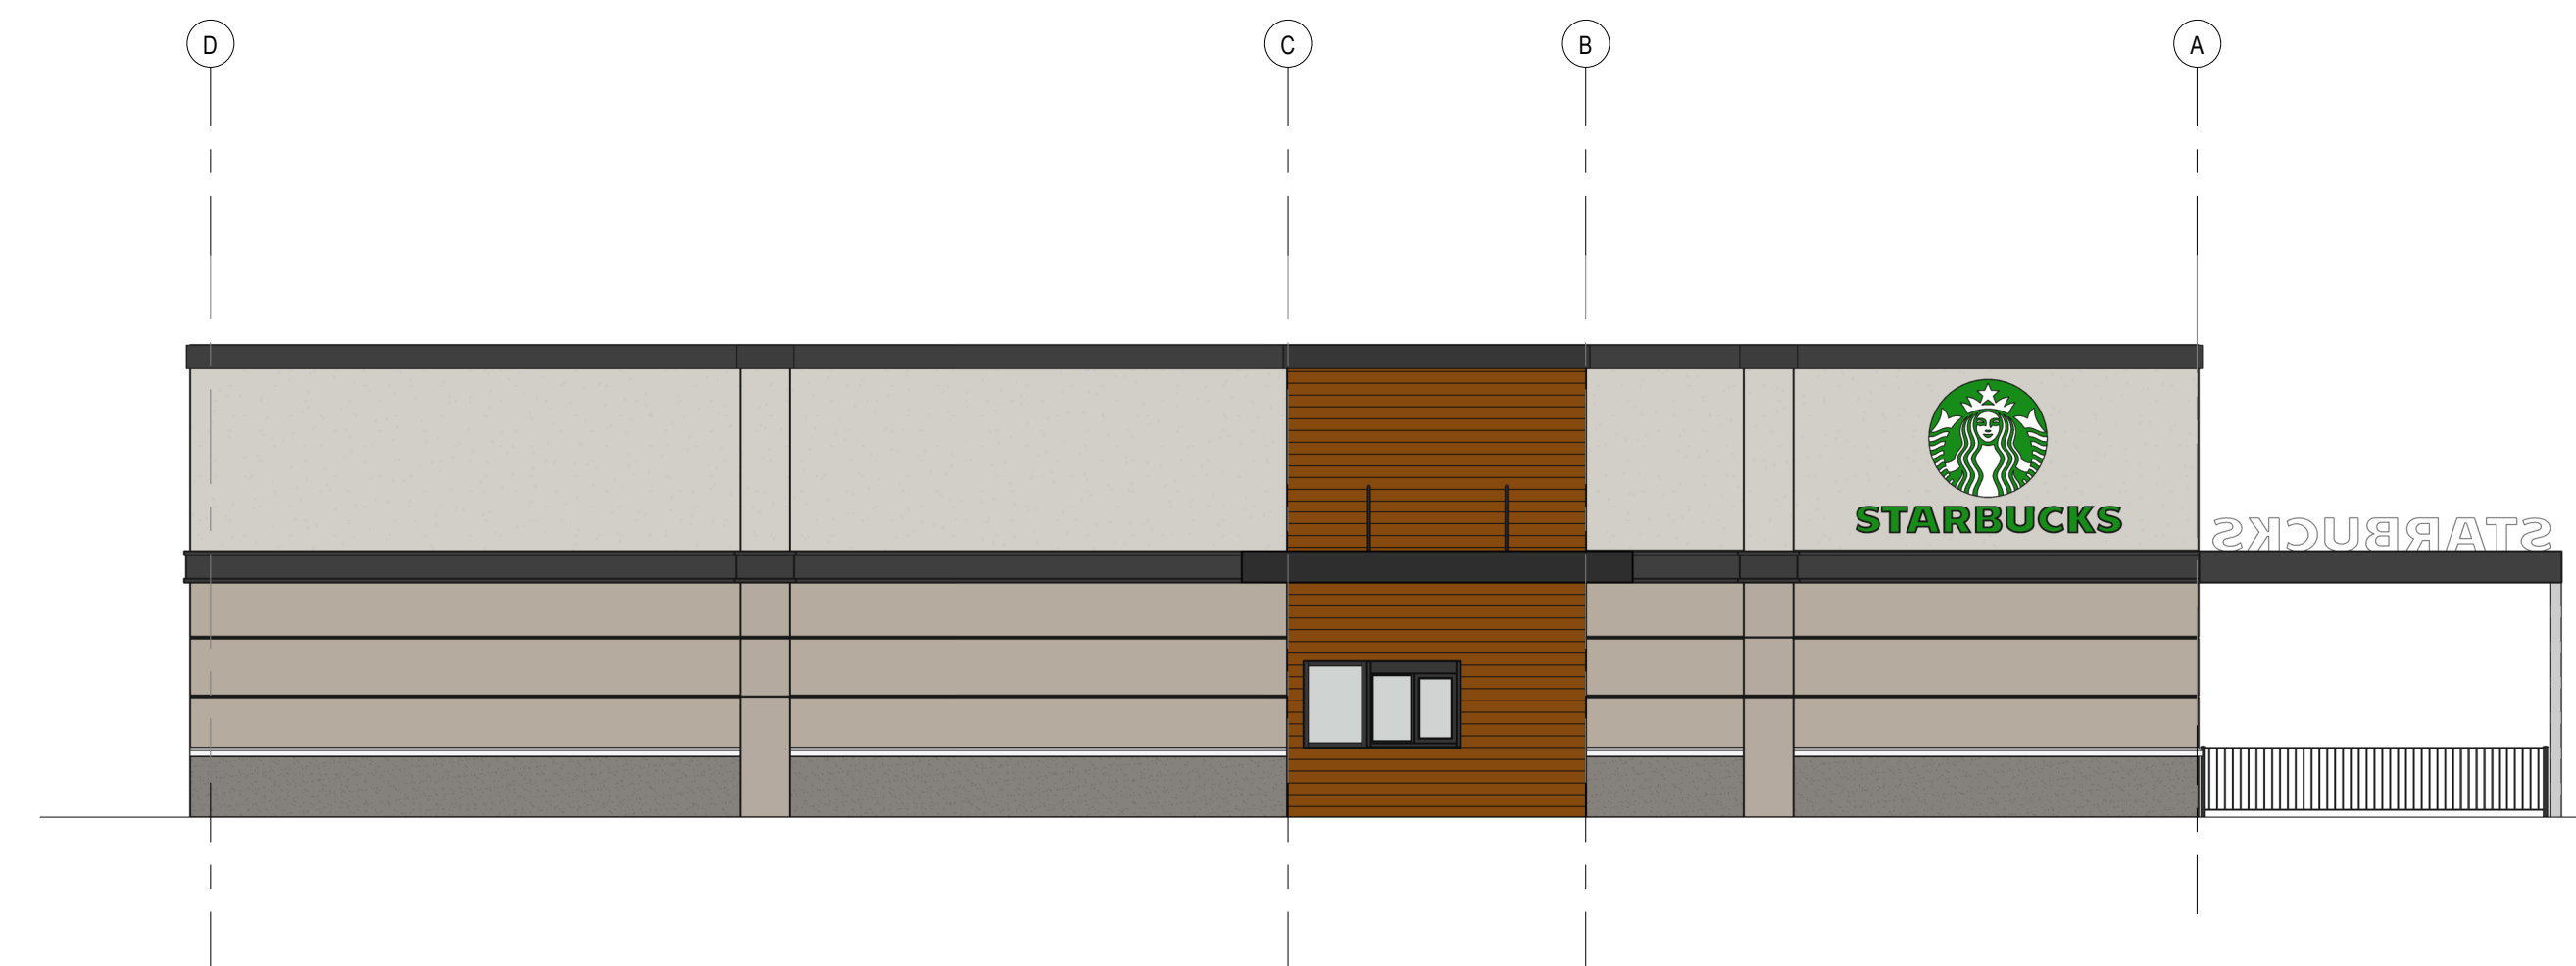


4 North Elevation - Colored
SCALE: 1/8" = 1'-0"

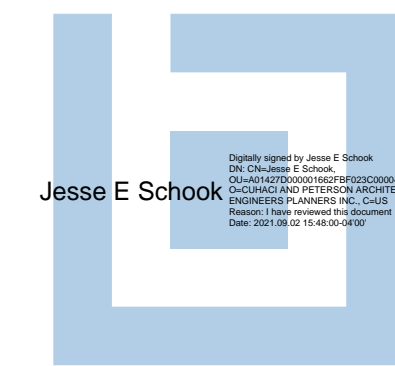

CLIENT NAME
Konover South
431 Fairway Drive, Suite 201
Deer Field Beach, FL 33441

PROJECT NAME
Shoppes of Westlake Landings - Parcel C

SHEET TITLE
Exterior Elevations - Colored

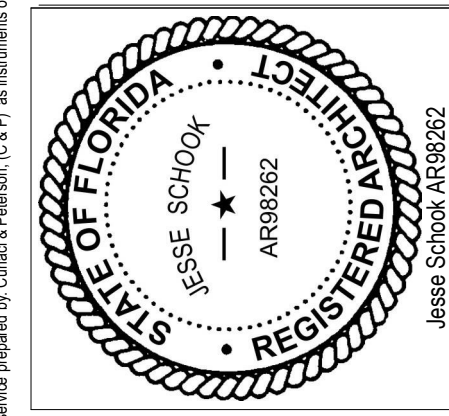

Revision Schedule	
No.	Description

PROJECT NO. 2210485	DATE 07-14-2021
DRAWN Author	CHECKED Checker

2600 Marieland Center Parkway
Suite #200
Marieland, FL 32751
P (407) 661-9100
F (407) 661-9101
www.ep.com
Florida Corporate Certificate #A.C.00028

