




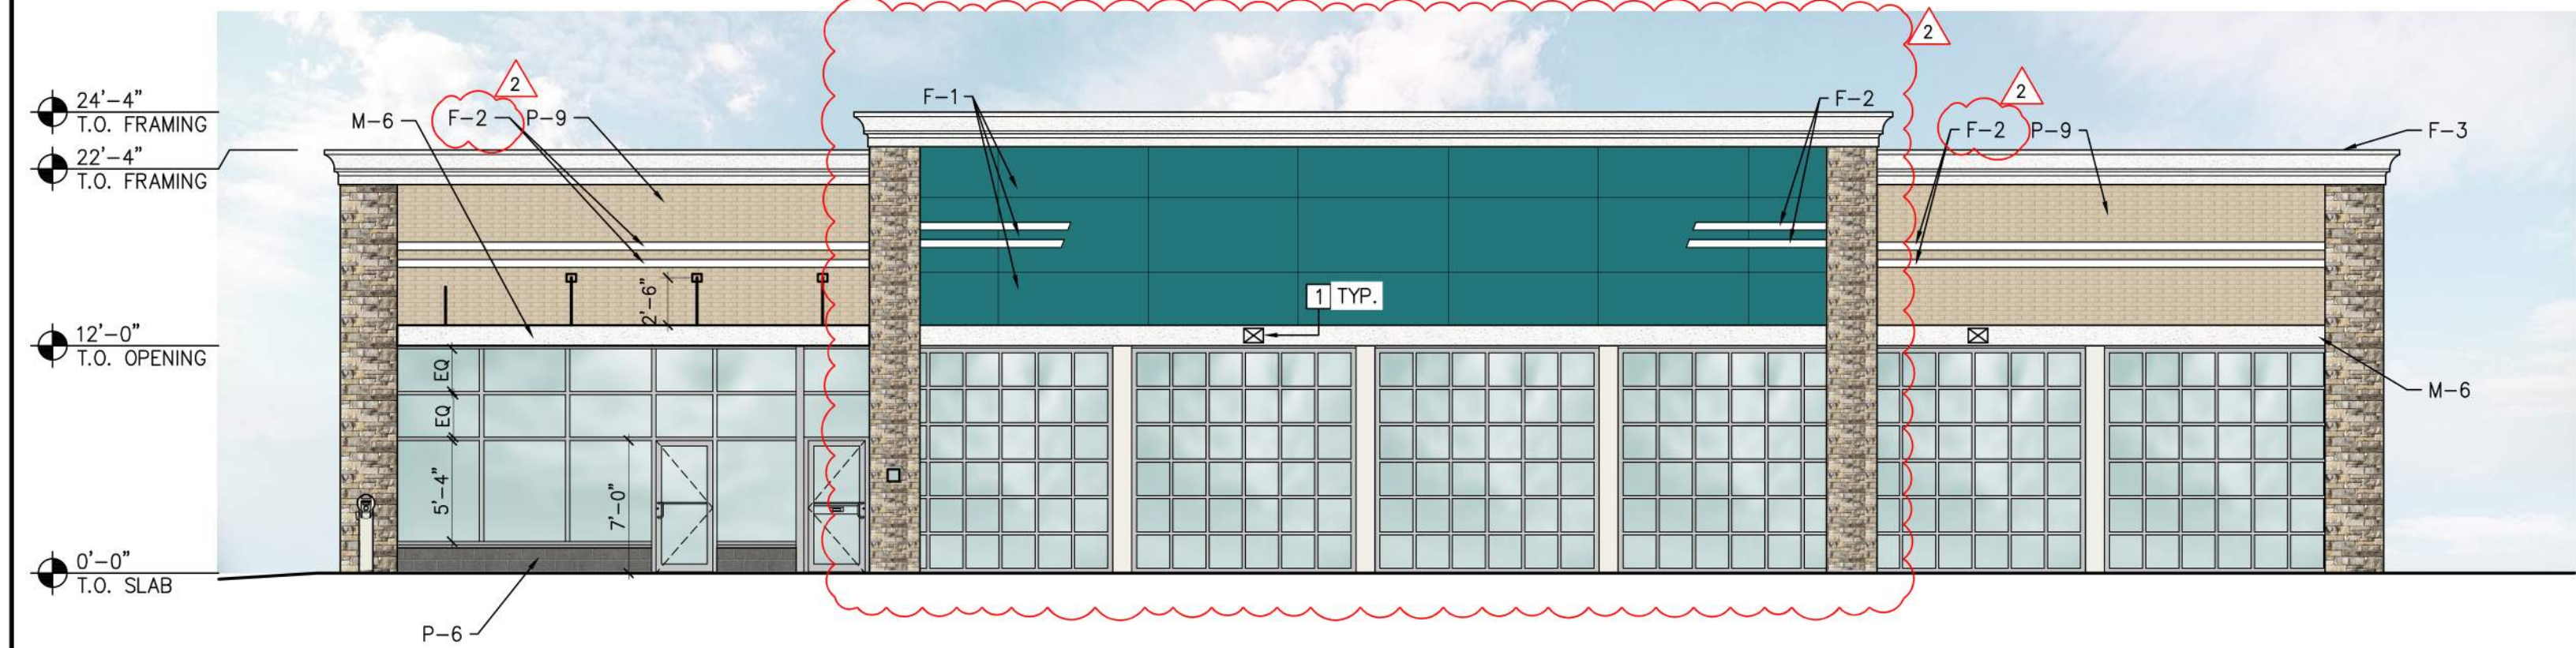


1 FRONT ELEVATION
A-200 SCALE: 1/8" = 1'-0"

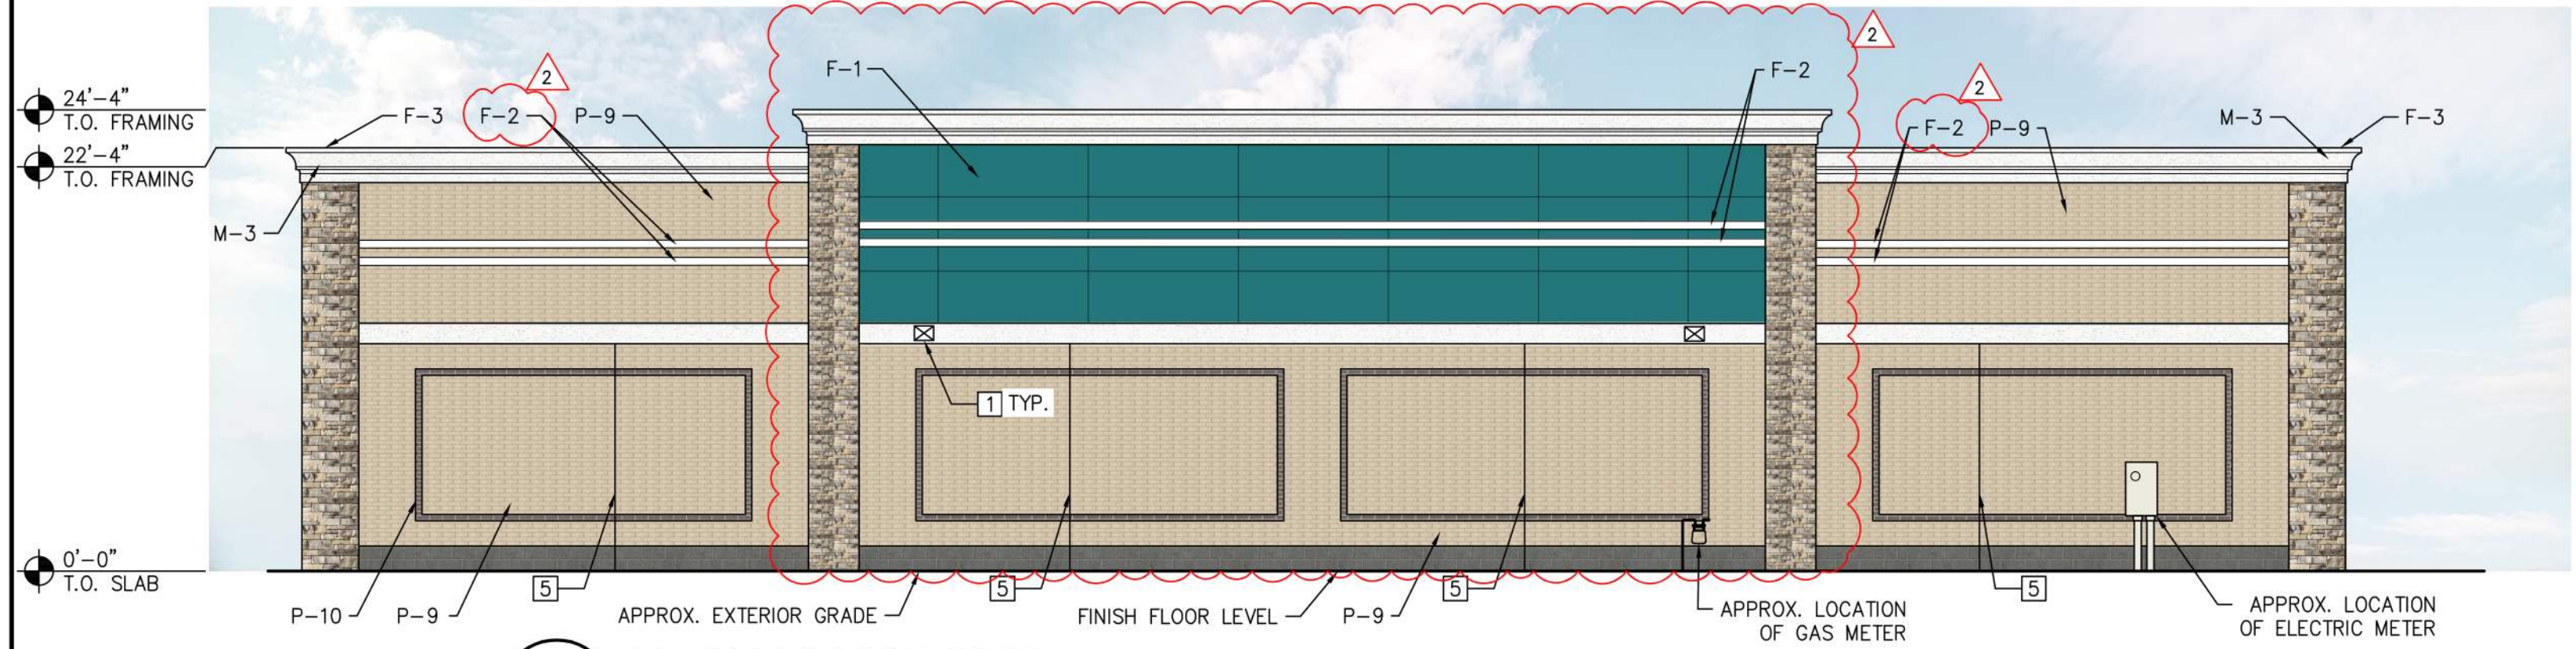

2 REAR ELEVATION
A-200 SCALE: 1/8" = 1'-0"

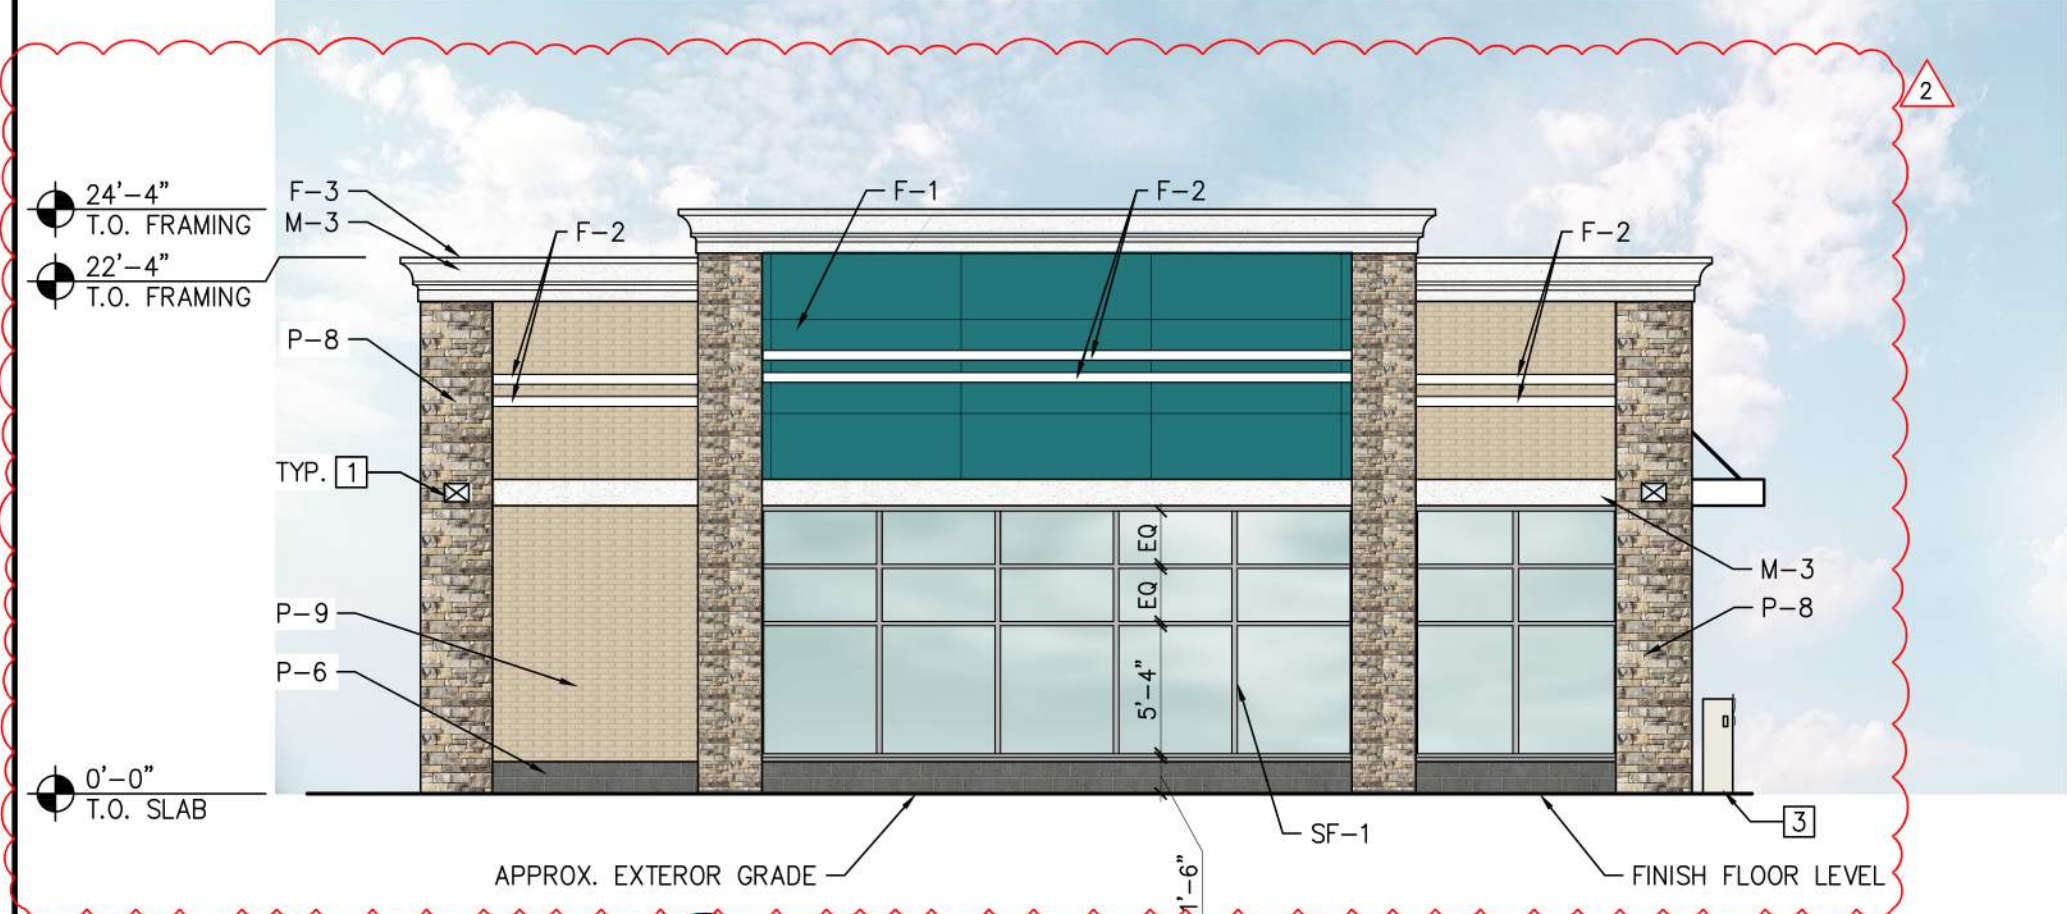

3 LEFT ELEVATION
A-200 SCALE: 1/8" = 1'-0"

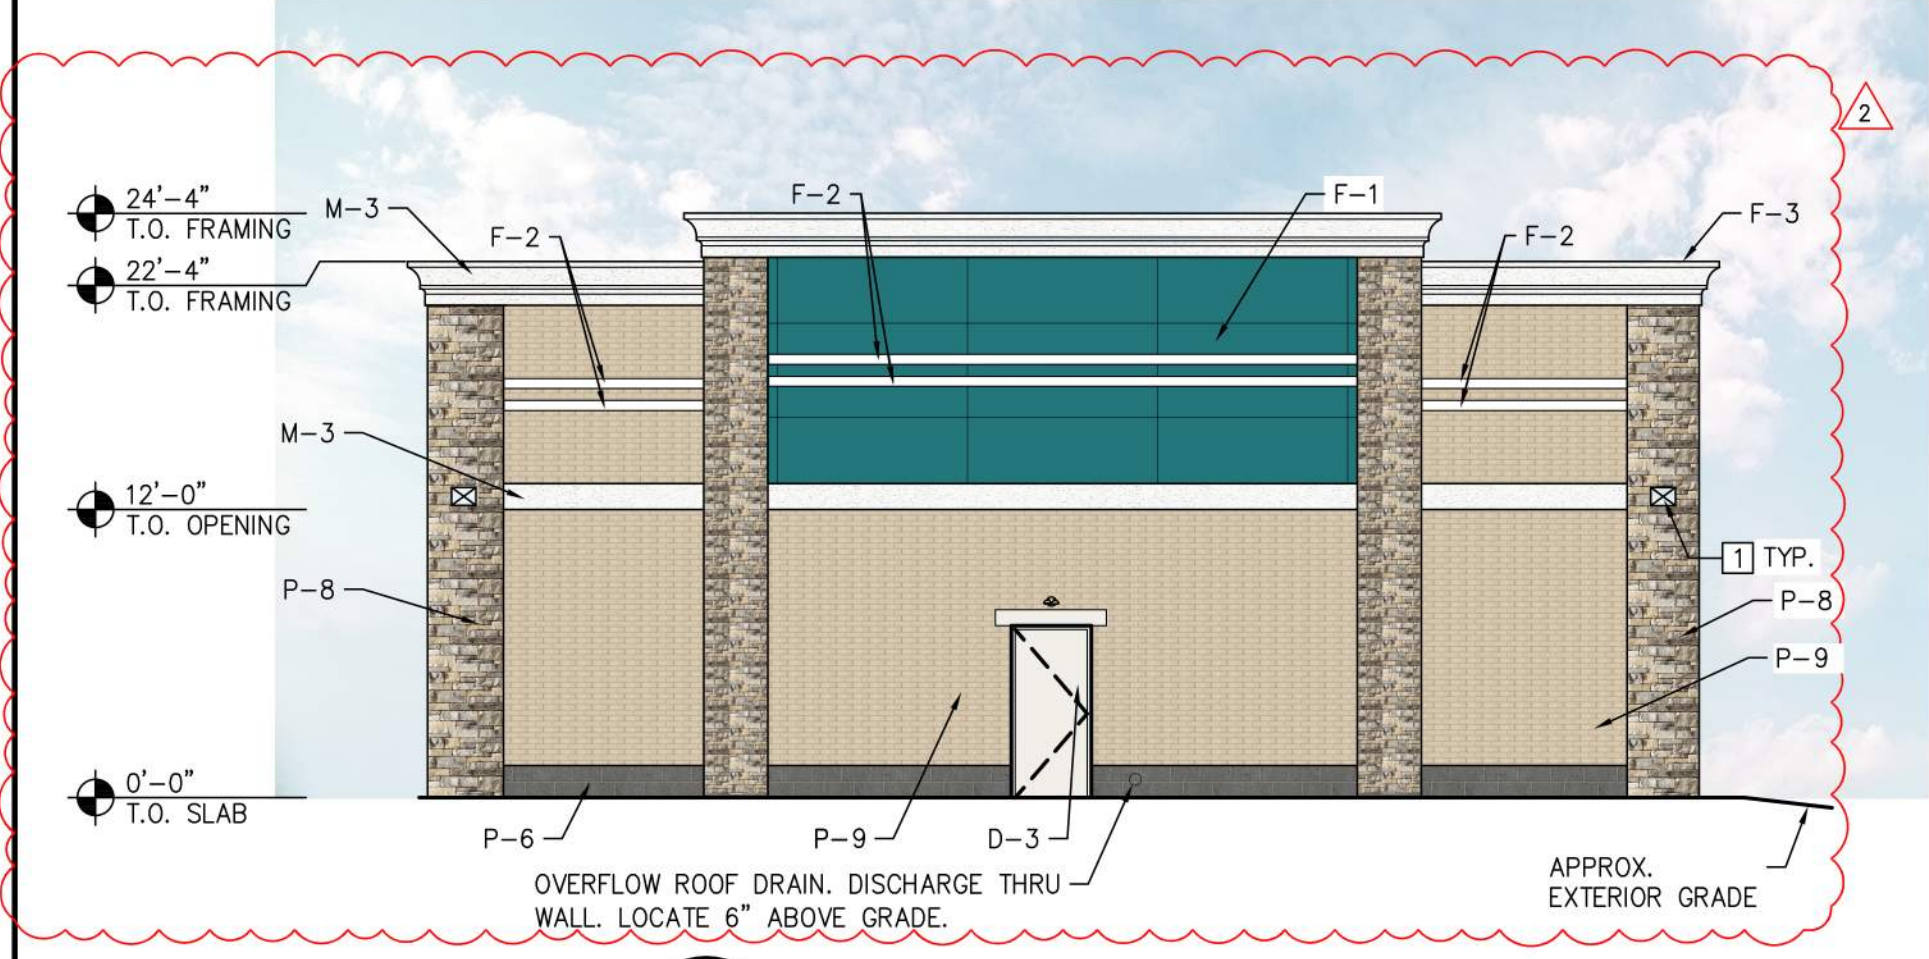

4 RIGHT ELEVATION
A-200 SCALE: 1/8" = 1'-0"

EXTERIOR MATERIALS SCHEDULE

MARK	MATERIAL	MANUFACTURER	STYLE/COLOR	NOTES
DOOR FINISHES	D-2	ALUMINUM STOREFRONT DOOR & FRAME	KAWNEER OR APPROVED EQUAL	COLOR: CLEAR ANODIZED ALUMINUM INSTALL PER MFR RECOMMENDATIONS.
	D-3	PAINT FOR GALVANIZED HM DOOR & FRAME	BENJAMIN MOORE	COLOR: OC-129 ALABASTER WHITE SHEEN: SEMI-GLOSS FINISH PER MFR RECOMMENDATIONS. PRIMER: (1) COAT- BM SUPER SPEC HP ACRYLIC PRIMER #HP04 FINISH COAT: (2) COATS- BM SUPER SPEC HP D.T.M. ACRYLIC SEMI-GLOSS #HP29
	D-4	ALUMINUM AND GLASS OH DOORS	RAYNOR GARAGE DOORS	RAYNOR AV200 COLOR: CLEAR SATIN ANODIZED ALUMINUM INSTALL PER MFR RECOMMENDATIONS. RE: SPECS FOR ADDITIONAL INFO. *DOORS AT RACKING SHALL BE FIXED AND SECURE CONTACT DH PACE: ADAM POSLOSKY, ADAM.POSLOSKY@DHSPACE.COM, 816-480-2361
	D-5	ALUMINUM AND GLASS OH DOORS	RAYNOR GARAGE DOORS	RAYNOR AV200 COLOR: CLEAR SATIN ANODIZED ALUMINUM INSTALL PER MFR RECOMMENDATIONS. RE: SPECS FOR ADDITIONAL INFO. *DOORS AT RACKING SHALL BE FIXED AND SECURE CONTACT DH PACE: ADAM POSLOSKY, ADAM.POSLOSKY@DHSPACE.COM, 816-480-2361
MISC. ITEMS	F-1	HARDIE REVEAL PANEL	JAMES HARDIE	REVEAL PANEL WITH RECESS TRIM WITH COUNTERSUNK FASTENERS PRIMED FOR PAINT. COLOR: #19 TEAL INSTALL PER MFR RECOMMENDATIONS.
	F-2	ALUMINUM ACCENT STRIPE	ATAS	0.032" ALUMINUM COLOR: #26 BONE WHITE INSTALL PER MFR RECOMMENDATIONS.
	F-3	METAL ROOF COPING	ROOF MFR	MATCH ROOF SYSTEM COLOR: MATCH WALL BELOW INSTALL PER MFR RECOMMENDATIONS.
	F-4	NOT USED		
WALL FINISHES	M-3	ALUMINUM CORNICE & BAND	KM SHEET METAL OR APPROVED EQUAL	0.032" ALUMINUM COLOR: #26 BONE WHITE INSTALL PER MFR RECOMMENDATIONS.
	M-4	PAINT FOR STEEL LINTELS & COLUMNS	BENJAMIN MOORE	COLOR: OC-129 ALABASTER WHITE SHEEN: LOW LUSTRE FINISH PER MFR RECOMMENDATIONS. PRIMER: (1) COAT- BM SUPER SPEC HP ACRYLIC PRIMER #HP04 FINISH COAT: (2) COATS- BM SUPER SPEC HP D.T.M. ACRYLIC LOW LUSTRE #HP25
	M-5	ALUMINUM GUTTERS & DOWNSPOUTS	-	COLOR: WHITE MILL FINISH INSTALL PER MFR RECOMMENDATIONS.
	M-6	SUPER LUMIDECK FLAT SOFFIT	MAPES ARCHITECTURAL CANOPIES	STYLE/COLOR: MAPES WHITE BAKED ENAMEL 12" SMOOTH FASCIA INSTALL PER MFR RECOMMENDATIONS.
	EP-1	ENVISOR	CITYSCAPES	COLOR: ALABASTER STYLE: VERTICAL 7.2 RIB METAL TRIM STYLE: BAND HEIGHT: 52" PANELS INSTALL PER MFR RECOMMENDATIONS.
	P-5	PAINTED SPLIT FACE BLOCK	BENJAMIN MOORE	COLOR: OC-129 ALABASTER SHEEN: LOW LUSTRE FINISH AND INSTALL PER MFR RECOMMENDATIONS. PRIMER: (1) COAT-BM ULTRA SPEC MASONRY HI-BUILD BLOCK FILLER 571 FINISH COAT: (2) COATS- BM ULTRA SPEC ELASTOMERIC LOW LUSTRE 360
	P-6	PAINTED SPLIT FACE BLOCK	BENJAMIN MOORE	COLOR: HC-164 PURITAN GRAY SHEEN: LOW LUSTRE FINISH AND INSTALL PER MFR RECOMMENDATIONS. PRIMER: (1) COAT-BM ULTRA SPEC MASONRY HI-BUILD BLOCK FILLER 571 FINISH COAT: (2) COATS- BM ULTRA SPEC ELASTOMERIC LOW LUSTRE 360
	P-8	STONE VENEER	DUTCH QUALITY STONE	STYLE: WEATHER LEDGE COLOR: PRESTIGE INSTALL PER MFR RECOMMENDATIONS.
	P-9	BRICK VENEER	BELDEN BRICK	STYLE: 481-483 SMOOTH COLOR: CREAM INSTALL PER MFR RECOMMENDATIONS.
	P-10	BRICK VENEER	BELDEN BRICK	STYLE: ANCHOR GRAY VELOUR INSTALL PER MFR RECOMMENDATIONS.
	P-11	BRICK VENEER	BELDEN BRICK	STYLE: EMPIRE GRAY SMOOTH INSTALL PER MFR RECOMMENDATIONS.
	SF-1	ALUMINUM STOREFRONT SYSTEM	KAWNEER OR APPROVED EQUAL	COLOR: CLEAR ANODIZED ALUMINUM INSTALL PER MFR RECOMMENDATIONS. INSTALL WITH 1" LOW-E INSULATED GLAZING. (DRY GLAZED) MAX U-FACTOR: REFERENCE COVER SHEET MAX SHGC: REFERENCE COVER SHEET

GENERAL NOTES:
A. ALL FINISHES ON MATERIAL SCHEDULE MAY NOT BE USED.
B. CENTER WALL LIGHTS OVER COLUMNS, DOORS & WINDOWS, ETC., AS SHOWN U.O.N.
C. MOUNTING HEIGHT OF EXTERIOR LIGHT FIXTURE ON REAR AND SIDE ELEVATIONS TO MATCH MOUNTING HEIGHT OF LIGHT FIXTURES ON FRONT ELEVATION
D. SIGNAGE UNDER SEPARATE PERMIT/SUBMISSION BY SIGN VENDOR.

EXTERIOR ELEVATION KEYNOTES

- EXTERIOR WALL PACK LIGHT. RE: ELECTRICAL DRAWINGS.
- PROVIDE KEY DROP SLOT IN GARAGE ENTRY DOOR. FINAL INSTALLATION LOCATION TO BE DIRECTED BY MAVIS.
- FREESTANDING AIR INFLATOR- LOCATION TO BE SITE SPECIFIC. (RE: RESPONSIBILITY SCHEDULE FOR ADDITIONAL INFO.)
- PROVIDE KNOX BOX WHERE REQUIRED BY JURISDICTION (PURCHASED FROM LOCAL FIRE DEPARTMENT.) MOUNT PER FIRE DEPARTMENT REQUIREMENTS ON WALL ADJACENT TO ENTRANCE. CONTRACTOR TO MAKE APPLICATION FOR KNOX BOX AND COORDINATE WITH LOCAL APPROVING AUTHORITY.
- EXPANSION JOINT MATERIAL COLOR TO MATCH ADJACENT FINISH COLOR.

PRODUCT APPROVAL LIST

PRODUCT CATEGORY	SUB-CATEGORY	MANUFACTURER	DESCRIPTION	APPROVAL #	EXP. DATE
EXTERIOR DOORS	SWINGING EXTERIOR DOOR ASSEMBLIES	KAWNEER COMPANY	IR350/500 HW LMI OUTSWING DOOR	FL15850.2-R8	12/31/2026
EXTERIOR DOORS	SECTIONAL EXTERIOR DOOR ASSEMBLIES	RAYNOR GARAGE DOORS	ALUMAVIEW (AV200) ALUMINUM RAIL STYLE DOOR WITH FULL VIEW GLASS	FL14092.4-R11	02/17/2026
PANEL WALLS	SIDING	ATAS INTERNATIONAL, INC.	VERSA-LOK - ALUMINUM ALUMINUM ACCENT STRIPE	FL35064.1-R1	12/30/2025
PANEL WALLS	STOREFRONTS	KAWNEER COMPANY	IR501T & IR501UT STOREFRONT SYSTEM (LARGE MISSILE IMPACT RATED)	FL15404.3-R7	12/31/2026

BASED ON 6-BAY PROTOTYPE DATED FEB 20 2025



Larson Design Group, INC.
3000 WESTINGHOUSE DRIVE
SUITE 400
CRANBERRY TWP, PA 16606
(724) 591-8562

MAVIS TIRE SUPPLY, LLC
100 HILLSIDE AVENUE
WHITE PLAINS, NY 10603
(914) 984-2500

CLIENT

CLIENT

