


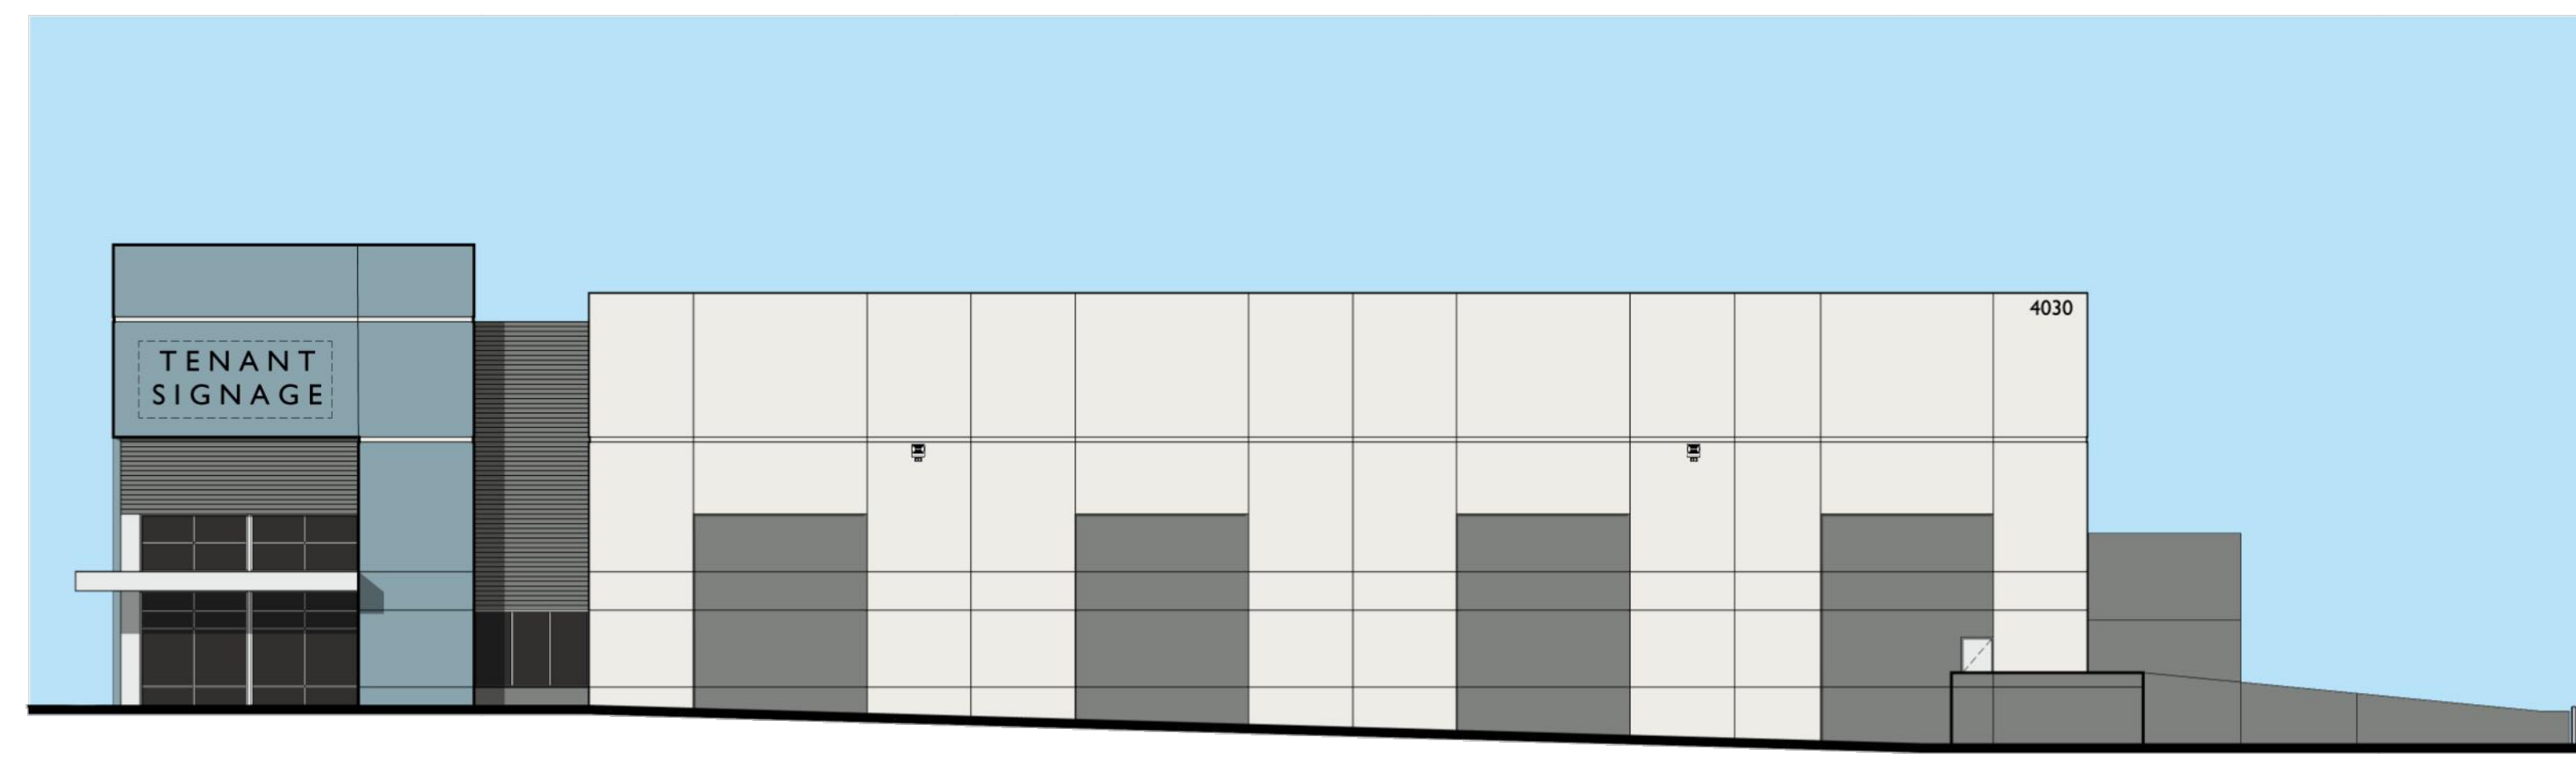

1 PARTIAL WEST ELEVATION
A-14 SCALE: 1/16" = 1'-0"



2 PARTIAL WEST ELEVATION
A-14 SCALE: 1/16" = 1'-0"



3 SOUTH ELEVATION
A-14 SCALE: 1/16" = 1'-0"

| BUILDING PAINT LEGEND | | | |
|-----------------------|--|--|---|
| | SW 2063 - POWDER BLUE TEX-COTE FINISH: FINE TEXTURE | | SW 1061 - CITYSCAPE TEX-COTE FINISH: FINE TEXTURE |
| | SW 1065 - ARGOS TEX-COTE FINISH: FINE TEXTURE | | SW 1005 - PURE WHITE TEX-COTE FINISH: FINE TEXTURE |

Corrales Group Architects
2300 Corporate Blvd., Suite 105
Westlake, FL 33509
Phone: (678) 995-6700
Fax: (678) 995-6701
corralesgroup.com
AA-0002519
Pedro Corrales
Architect No. AR-0009125

REVISIONS:

Corrales Group Architects
2300 Corporate Blvd., Suite 105
Westlake, FL 33509
Phone: (678) 995-6700
Fax: (678) 995-6701
corralesgroup.com
AA-0002519
Pedro Corrales
Architect No. AR-0009125

Project
BUILDING 1
LOCATED AT
WESTLAKE G WEST
POD G SOUTHWEST
PALM BEACH COUNTY, FL
PREPARED FOR
BEN TRISTANO

SHEET TITLE
COLORED
ELEVATIONS
Project No. 22048
Date 03-25-2022