




1 PARTIAL EAST ELEVATION
A-15 SCALE: 1/16" = 1'-0"



2 PARTIAL EAST ELEVATION
A-15 SCALE: 1/16" = 1'-0"

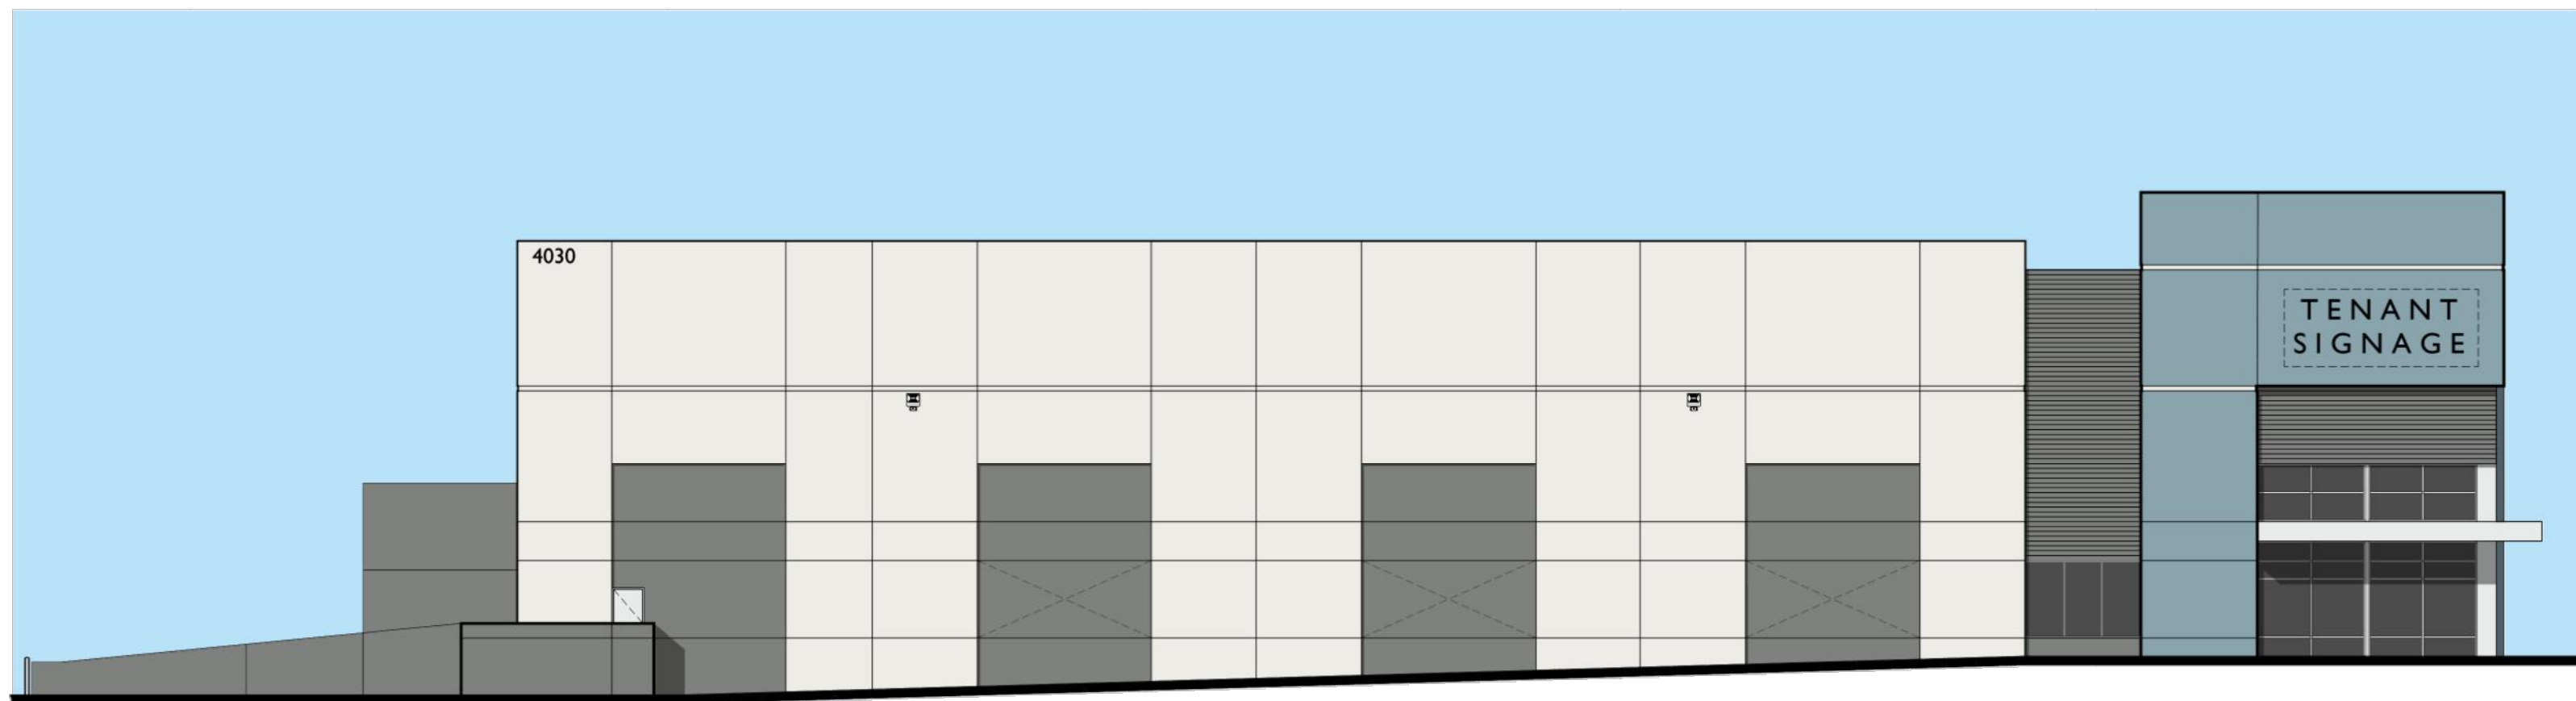

3 NORTH ELEVATION
A-15 SCALE: 1/16" = 1'-0"

BUILDING PAINT LEGEND			
	SW 2863 - POWDER BLUE TEX-COTE FINISH: FINE TEXTURE		SW 1061 - CITYSCAPE TEX-COTE FINISH: FINE TEXTURE
	SW 1065 - ARGOS TEX-COTE FINISH: FINE TEXTURE		SW 1005 - PURE WHITE TEX-COTE FINISH: FINE TEXTURE

Digitally signed by Pedro Corrales DN: cn=US, o=THE CORRALES GROUP ARCHITECTS, INC., email=pedro@corralesgroup.com, c=US Date: 2023.04.28 11:13:47 -0400
 PETER CORRALES LICENSE NO. AA-0002519

REVISIONS:

Corrales Group Architects
 2300 Corporate Blvd., Suite 145
 Westlake, FL 33561
 Telephone: (813) 995-6700
 Fax: (813) 995-6701
 Corporation No. AA-0002519
 Architect No. AR-0009125

BUILDING 1
 LOCATED AT
 WESTLAKE G WEST
 POD G SOUTHWEST
 PALM BEACH COUNTY, FL
 PREPARED FOR
 BEN TRISTANO

SHEET TITLE
COLORED ELEVATIONS
 Project No. 22048 Date 03-25-2022

Sheet No. **A-15**
 Sheet 15 of 1