

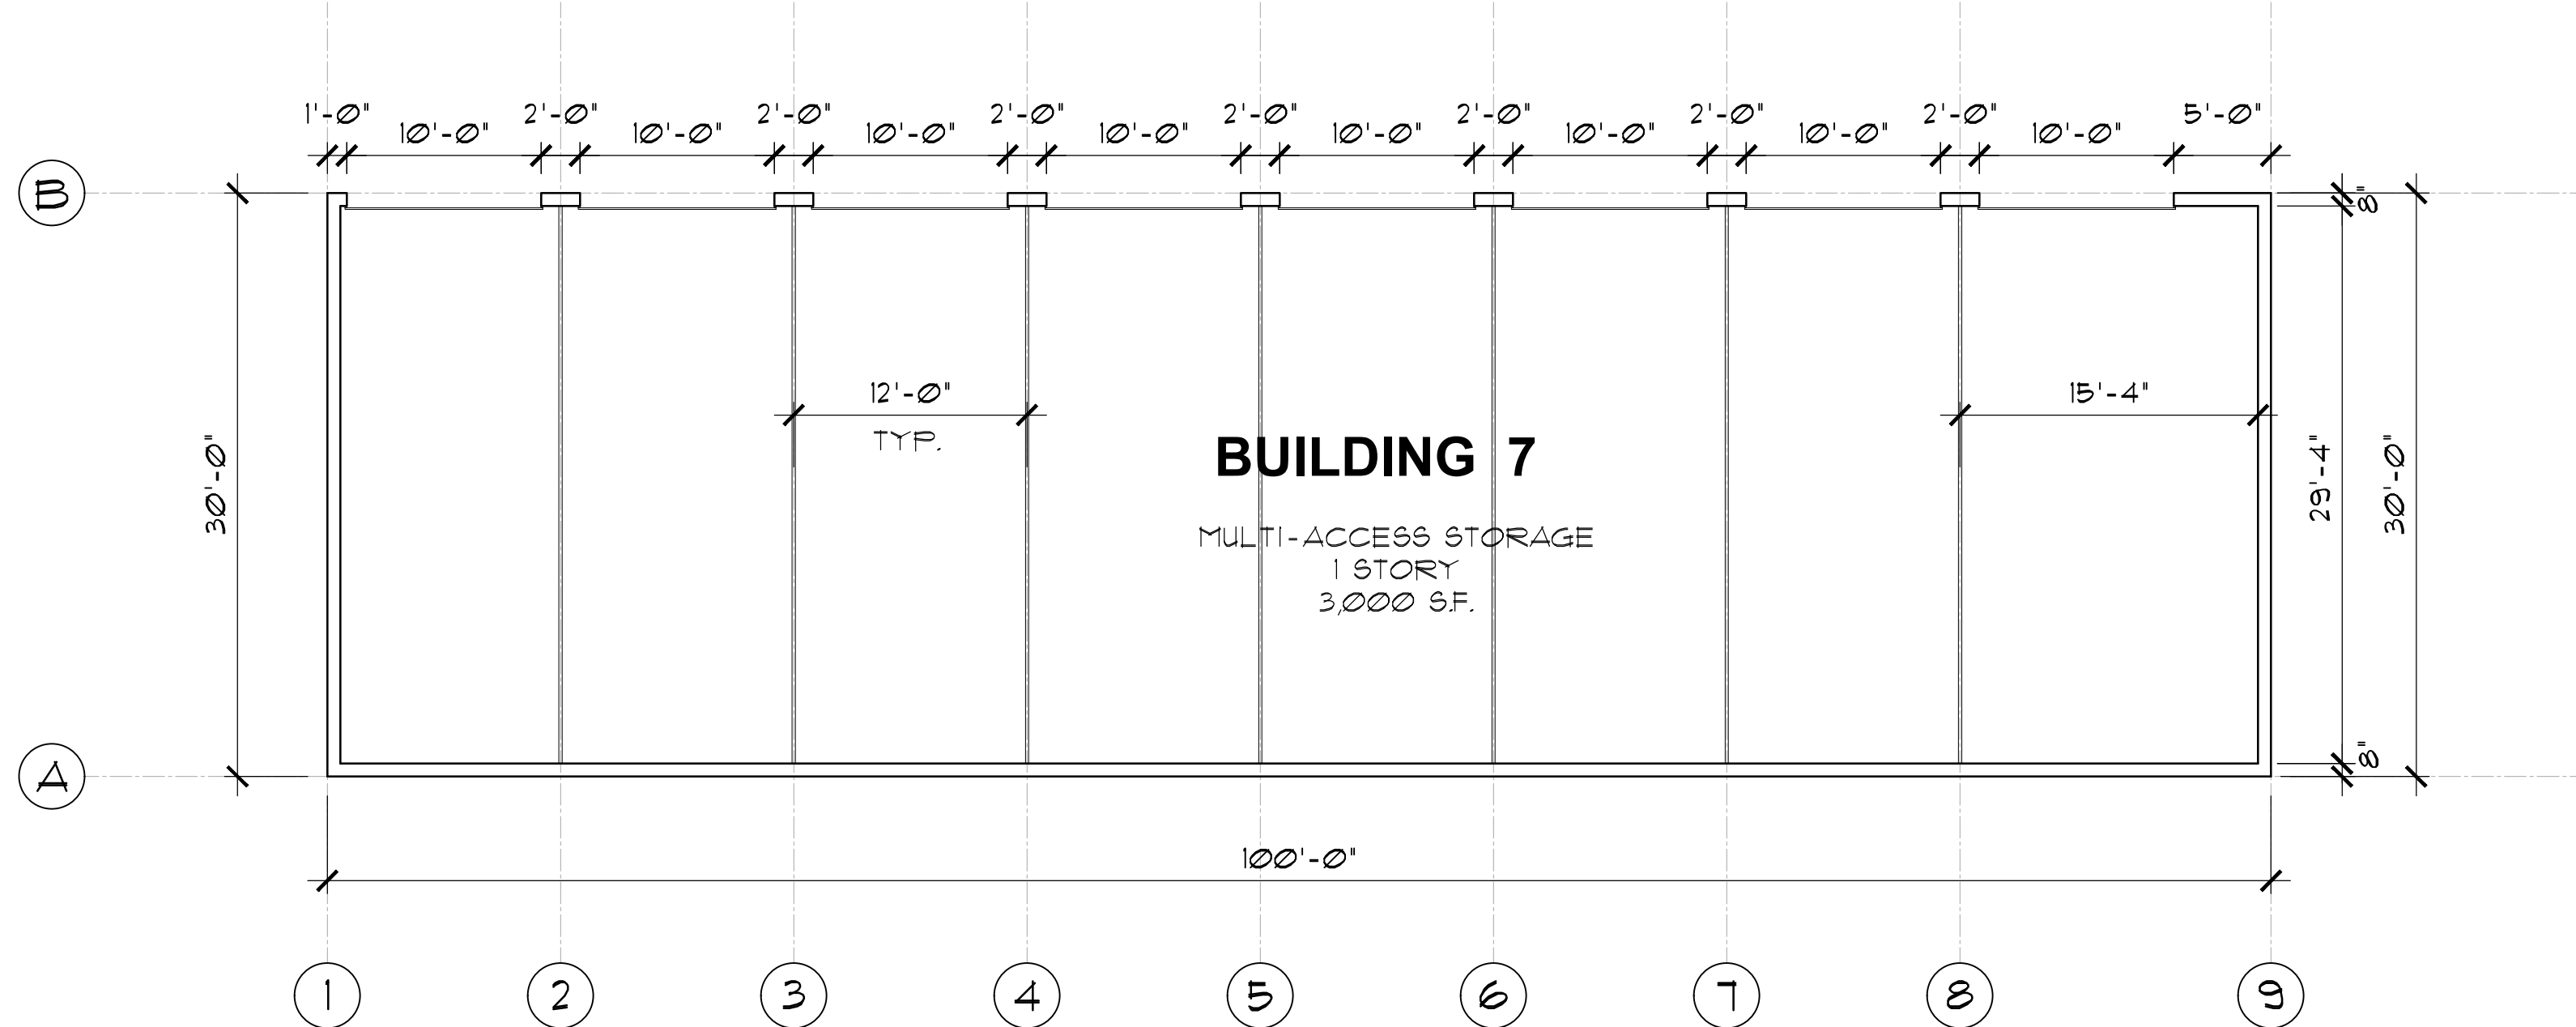


**2 BUILDING 2 - GROUND FLOOR PLAN**  
A4.5 1/8"=1'-0"

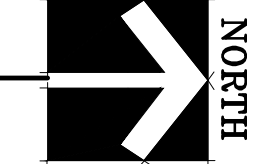

**1 BUILDING 7 - GROUND FLOOR PLAN**  
A4.6 1/8"=1'-0"

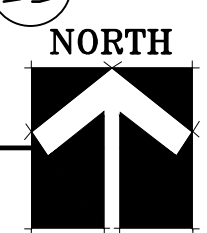

**WESTLAKE SELF STORAGE**  
4003 Seminole Pratt Whitney Rd  
Loxahatchee, FL 33410

**KENNETH R. CARLSON - ARCHITECT, P.A.**  
1166 W. NEUFORT CENTER DR., SUITE #311  
DEERFIELD BEACH, FLORIDA 33442  
PH. (954) 421 - 8848  
FAX (954) 421 - 9929  
e-mail: kenneth@krcar.com

Revisions:  
 1  
 2  
 3  
 4

DRAWN BY: ES  
 CHECKED BY: KSC  
 DATE: 03/09/2021  
 SCALE: AS NOTED  
 PROJECT #: 21021  
 CAD FILE: A4.5

KENNETH R. CARLSON  
 AR2546

SHEET OF  
**A4.5**  
 PAGE OF