

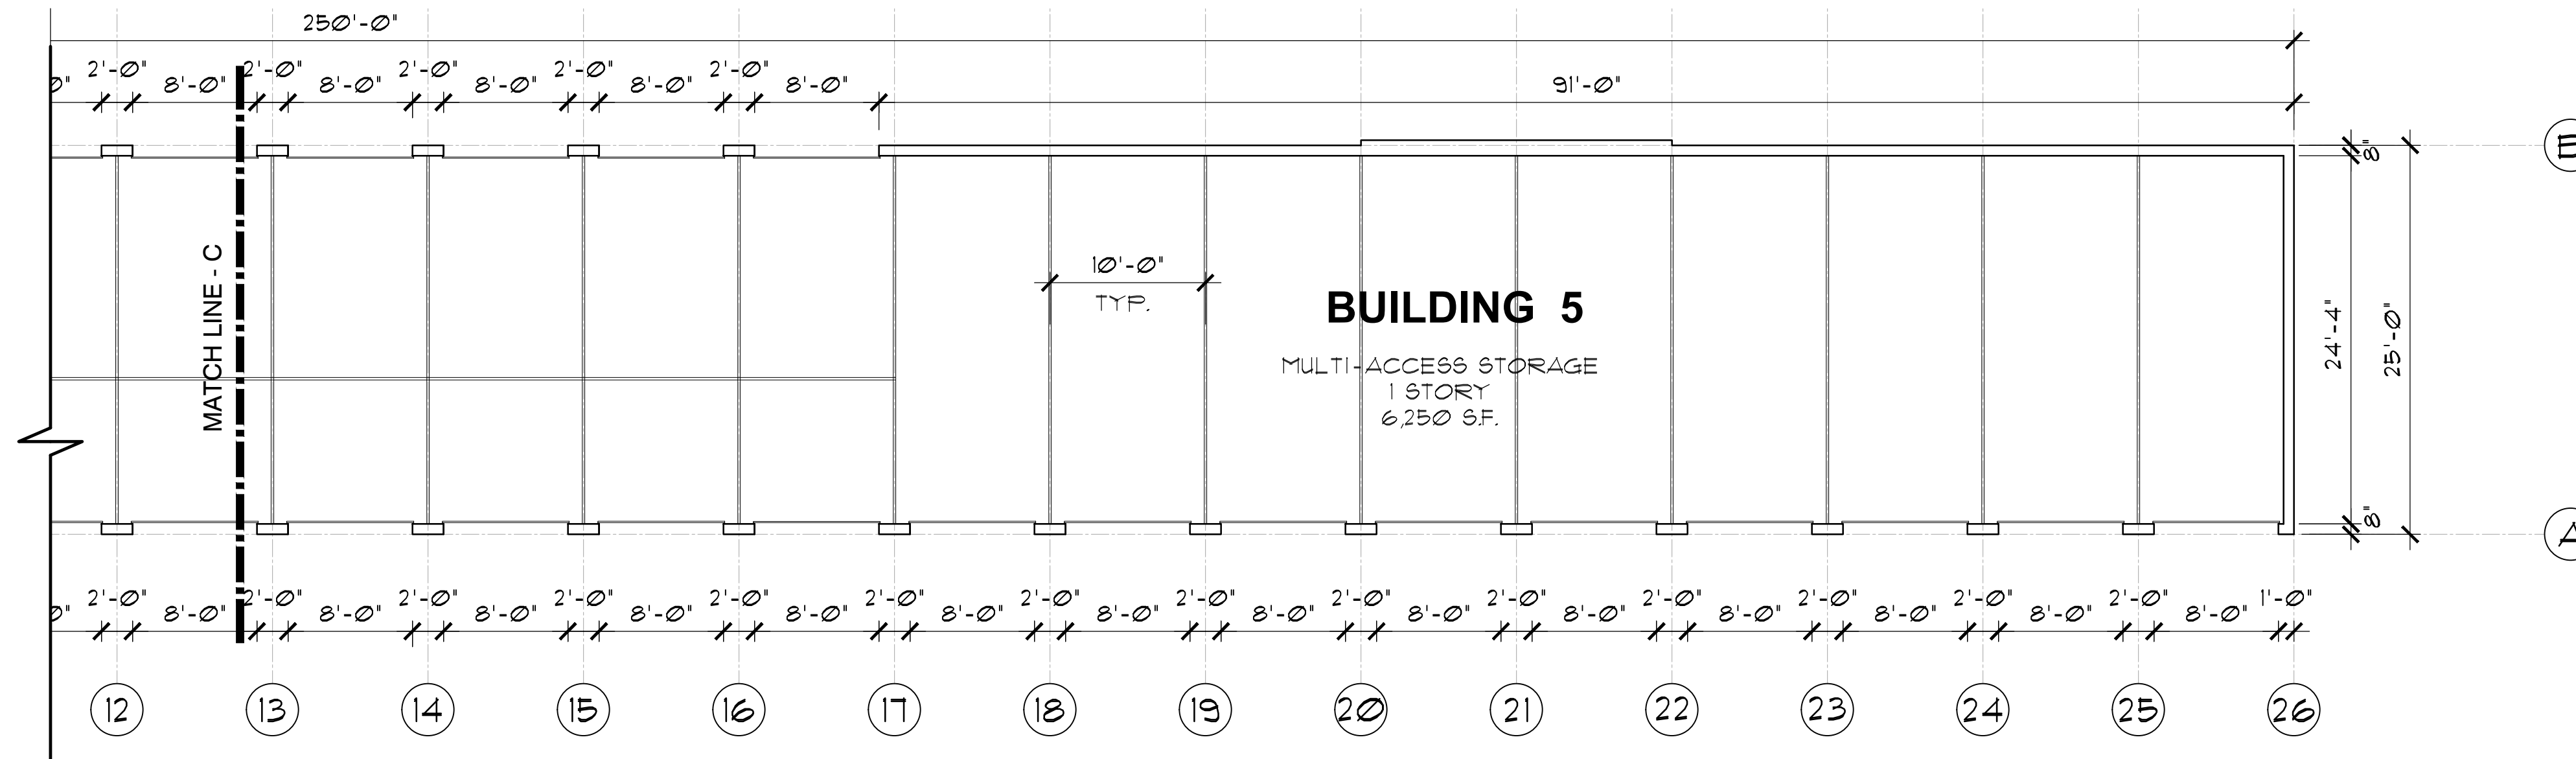
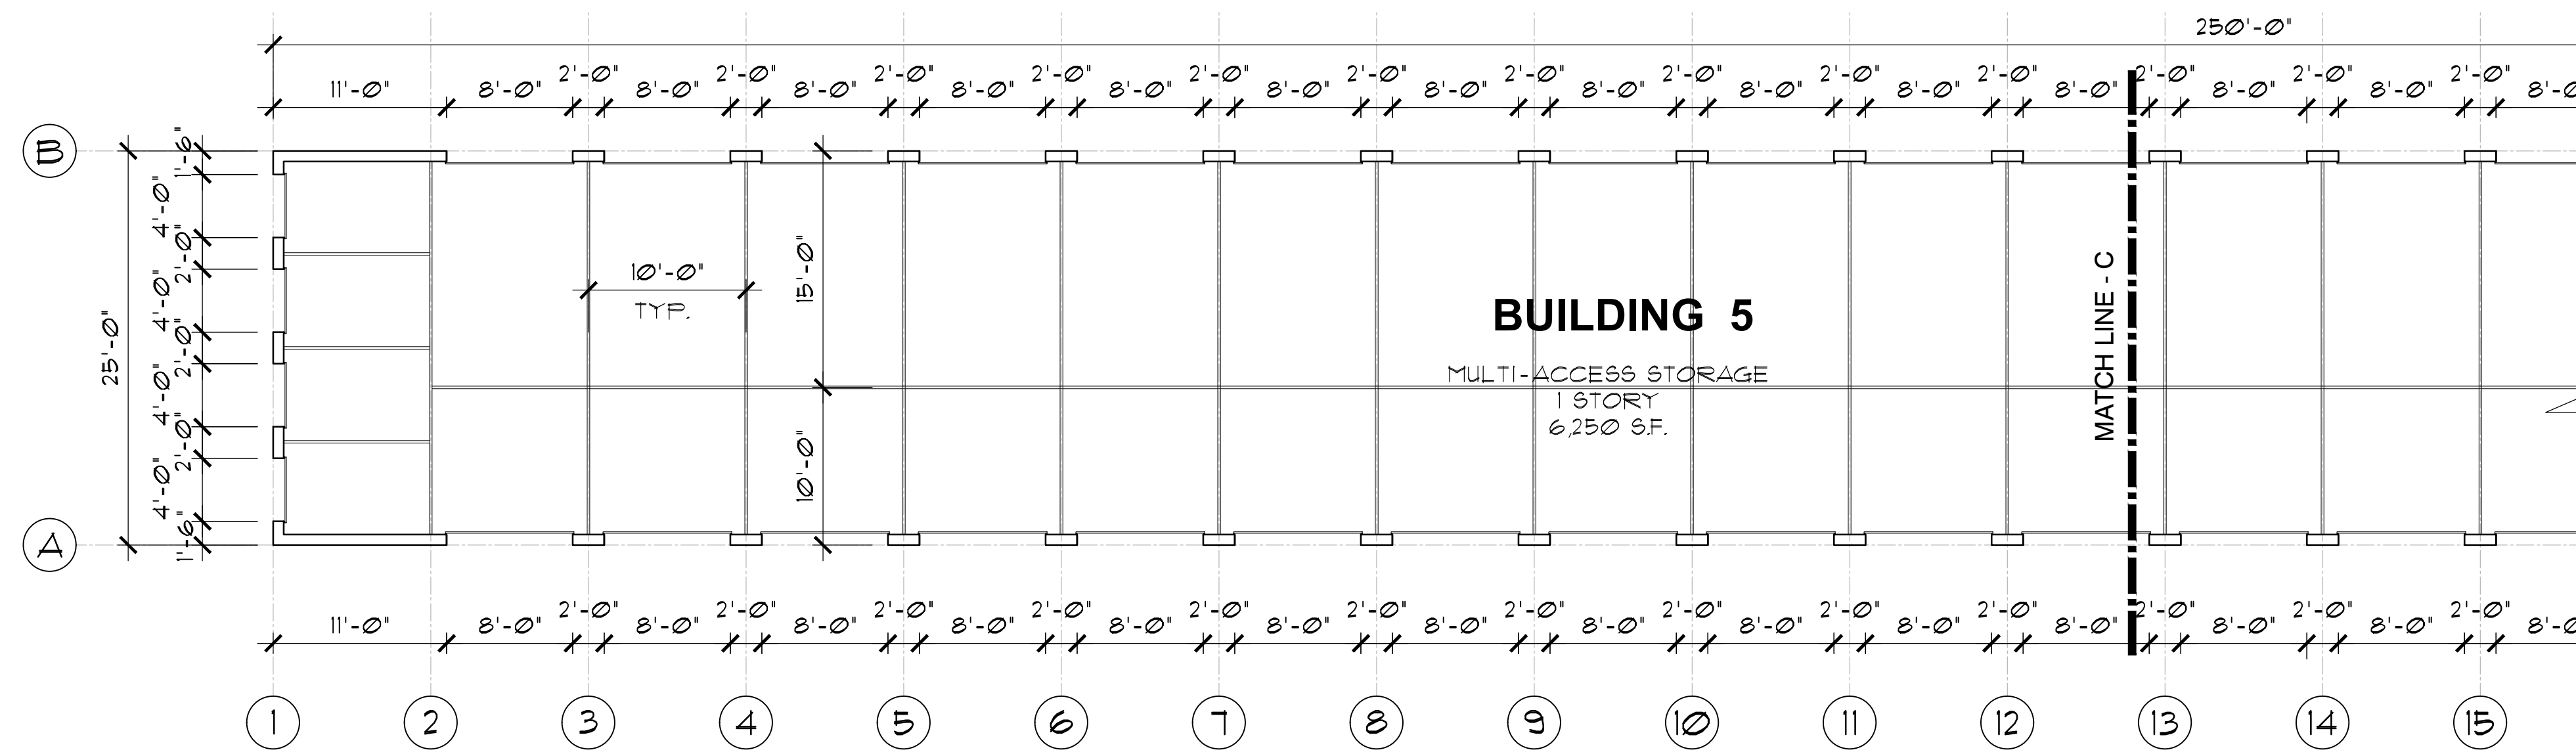


1 **BUILDING 6 - GROUND FLOOR PLAN**
A4.3 1/8"=1'-0"

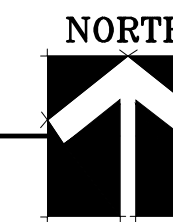

2 **BUILDING 5 - GROUND FLOOR PLAN**
A4.3 1/8"=1'-0"

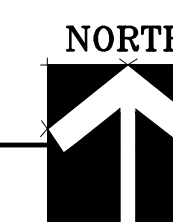

WESTLAKE SELF STORAGE
4003 Seminole Pratt Whitney Rd
Loxahatchee, FL 33410

KENNETH R. CARLSON - ARCHITECT, P.A.
1166 W. NEUFORT CENTER DR., SUITE #311
DEERFIELD BEACH, FLORIDA 33442
PH. (954) 421 - 8848
FAX (954) 421 - 9929
e-mail: kenneth@krcarlson.com

Revisions:

DRAWN BY: ES
CHECKED BY: KSC
DATE: 03/09/2021
SCALE: AS NOTED
PROJECT #: 21021
CAD DWG FILE: A4.3

AR2546
KENNETH R. CARLSON