





1 BUILDING 1 - WEST ELEVATION
A5.3 1/16"=1'-0"

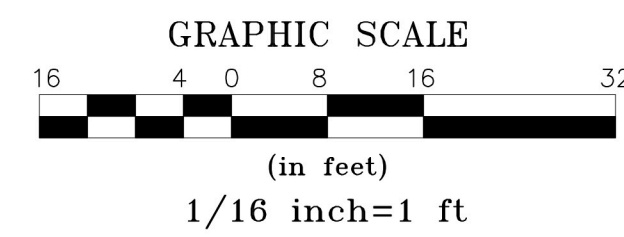



Digitally signed by Kenneth R. Carlson: A
01094E00
00017353
CBBDC0
0003DE7
Date: 2021.04.19 16:02:52 -0400

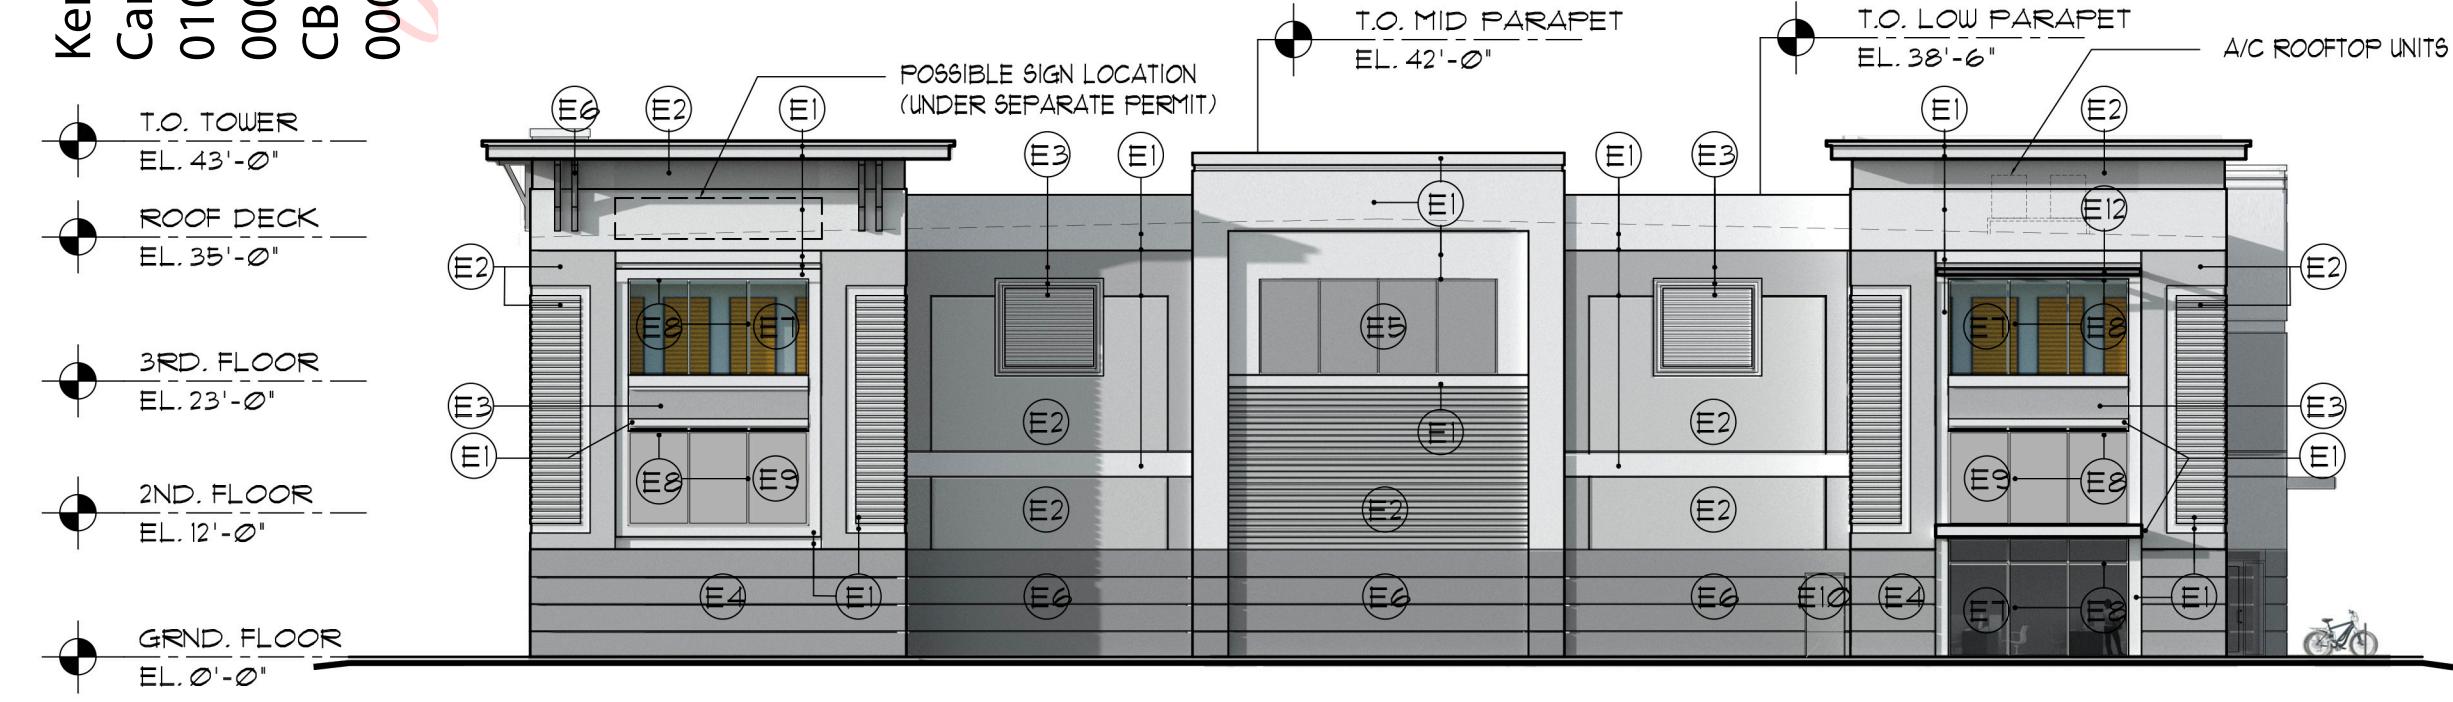


3 BUILDING 1 - NORTH ELEVATION
A5.3 1/16"=1'-0"

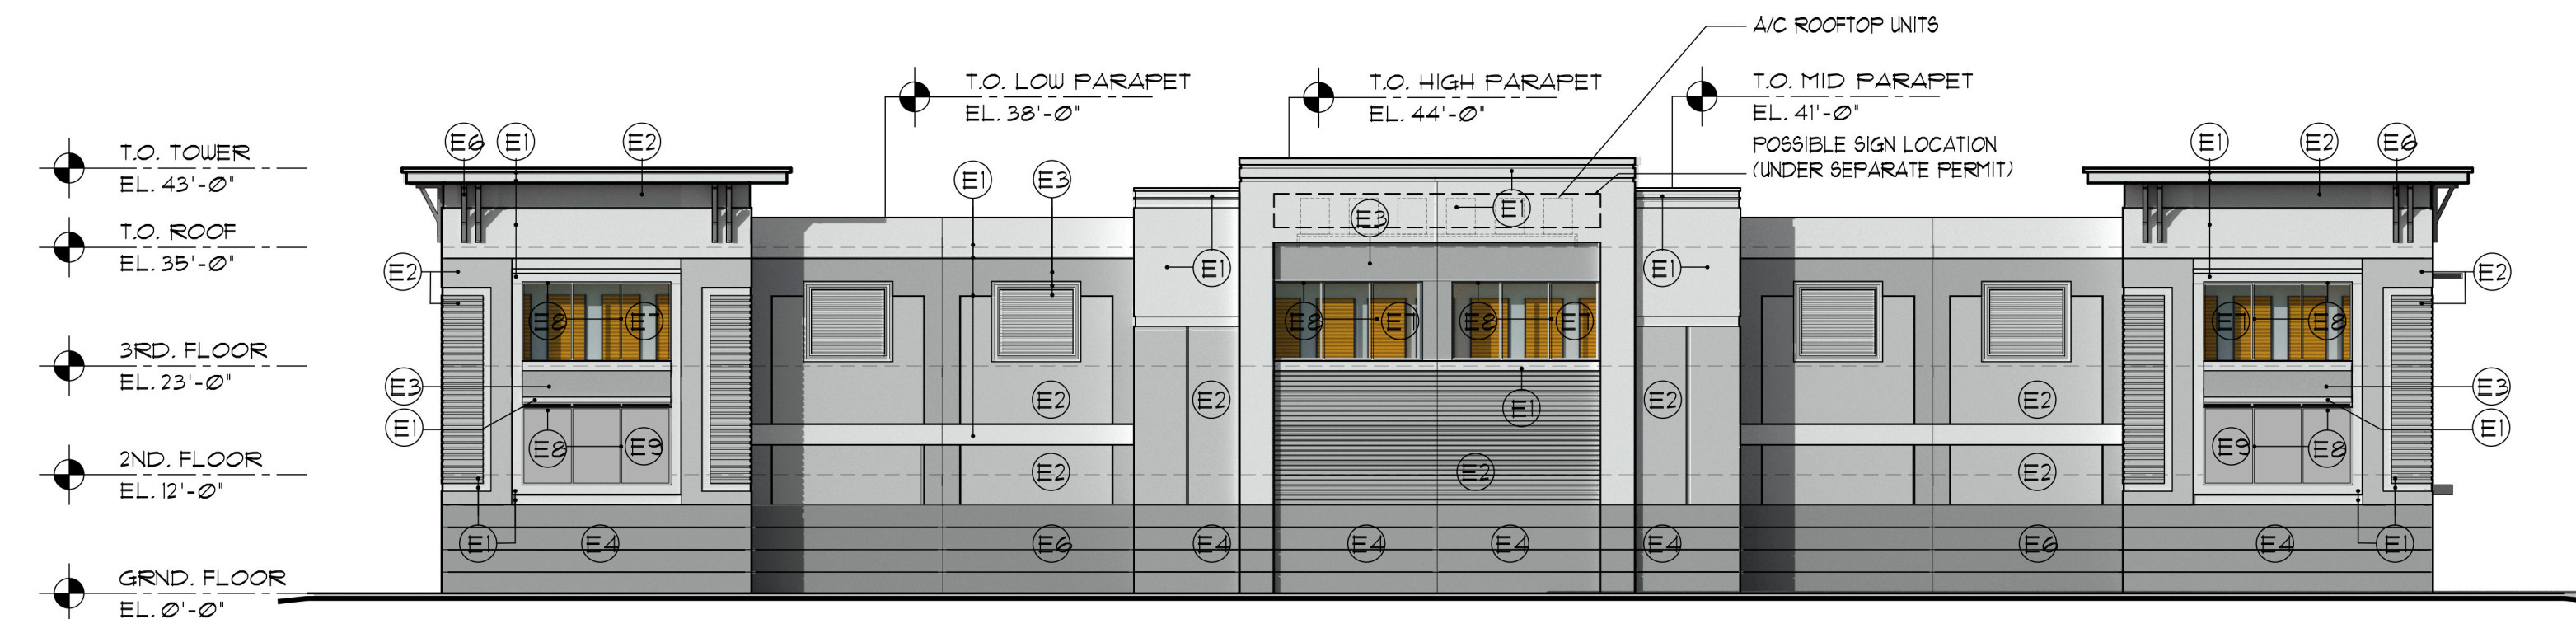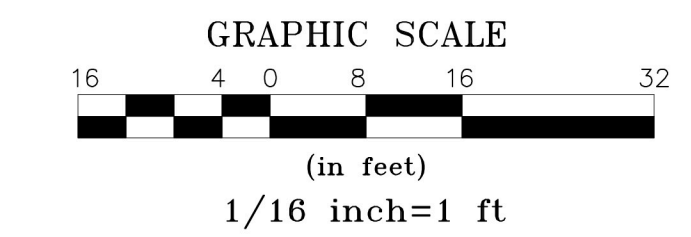

3 BUILDING 1 - EAST ELEVATION
A5.3 1/16"=1'-0"

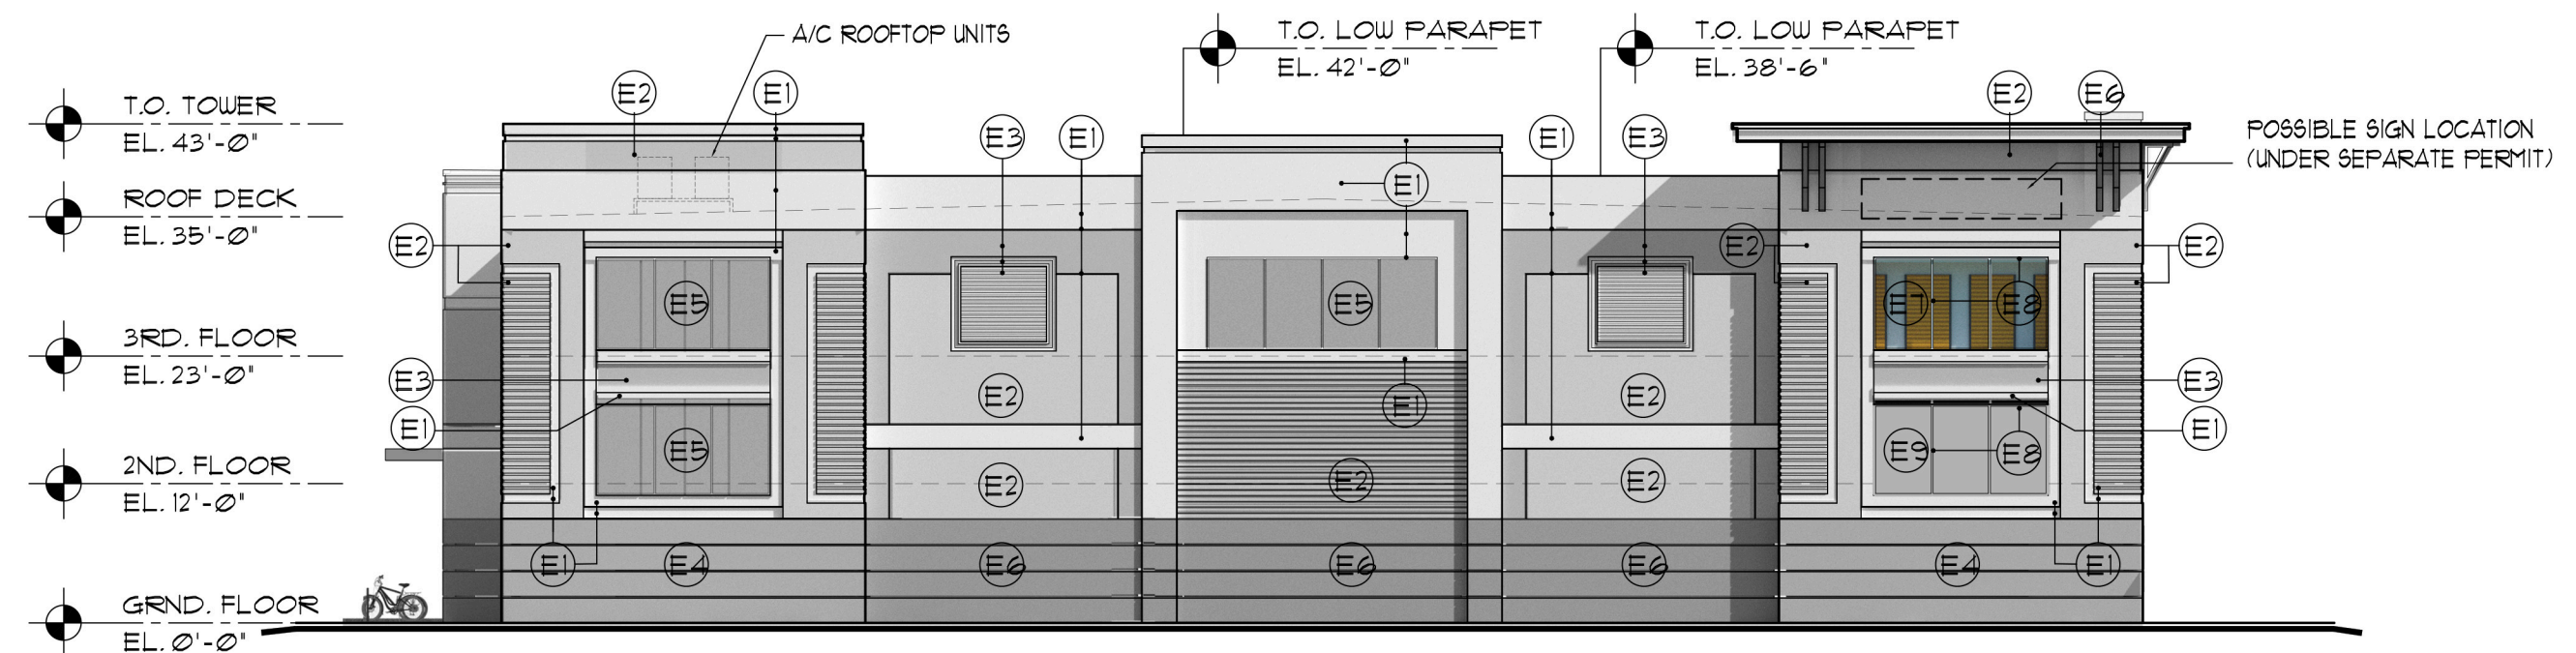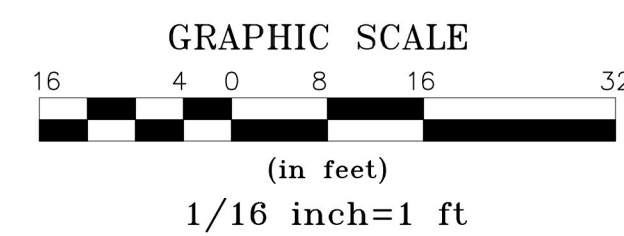

4 BUILDING 1 - SOUTH ELEVATION
A5.3 1/16"=1'-0"

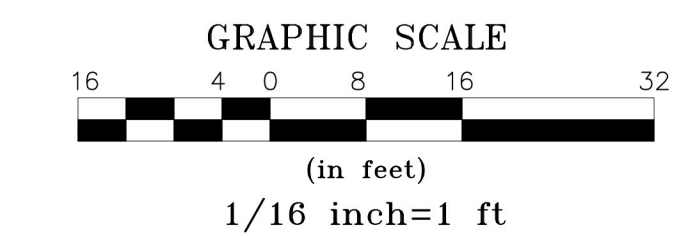

MARK	DESCRIPTION	MATCH MANUF.	CATALOG NO.	FINISH SCHEDULE COLOR	TYPE	FINISH	COATS	NOTE:	COMMON NAMES
E1	PAINTED MEDIUM TEXTURE	SHERWIN WILLIAMS	SW 7006	EXTRA WHITE	EXTERIOR ACRYLIC	FLAT	2 OVER 1 PRIMER	TEX-COTE XL10 ON TEX-COTE PRIMER - SOLVENT BASED	WHITE
E2	PAINTED MEDIUM TEXTURE	SHERWIN WILLIAMS	SW 6259	SPATIAL WHITE	EXTERIOR ACRYLIC	FLAT	2 OVER 1 PRIMER	TEX-COTE XL10 ON TEX-COTE PRIMER - SOLVENT BASED	LIGHT GRAY
E3	PAINTED MEDIUM TEXTURE	SHERWIN WILLIAMS	SW 6254	LAZY GRAY	EXTERIOR ACRYLIC	FLAT	2 OVER 1 PRIMER	TEX-COTE XL10 ON TEX-COTE PRIMER - SOLVENT BASED	MEDIUM GRAY
E4	PAINTED MEDIUM TEXTURE	SHERWIN WILLIAMS	SW 2832	COLONIAL REVIVAL	EXTERIOR ACRYLIC	FLAT	2 OVER 1 PRIMER	TEX-COTE XL10 ON TEX-COTE PRIMER - SOLVENT BASED	GRAY
E5	PAINTED MEDIUM TEXTURE	SHERWIN WILLIAMS	SW 1072	ONLINE	EXTERIOR ACRYLIC	FLAT	2 OVER 1 PRIMER	TEX-COTE XL10 ON TEX-COTE PRIMER - SOLVENT BASED	GRAY
E6	PAINTED MEDIUM TEXTURE	SHERWIN WILLIAMS	SW 1073	NETWORK GRAY	EXTERIOR ACRYLIC	FLAT	2 OVER 1 PRIMER	TEX-COTE XL10 ON TEX-COTE PRIMER - SOLVENT BASED	MEDIUM GRAY
E7	STOREFRONT GLAZING	YKK	-	LIGHT GRAY	IMPACT	-	-	IMPACT RATED	LIGHT GRAY
E8	STOREFRONT FRAME	YKK	-	MILL	ANODIZED	-	BY MANUF.	BY MANUF.	MILL
E9	SPANDREL	YKK	-	BLACK	TEMP	FLOAT	-	-	BLACK
E10	PAINTED DOORS AND FRAMES	SHERWIN WILLIAMS	TO MATCH SW 1073/2832	NETWORK GRAY COLONIAL REVIVAL	EXTERIOR ENAMEL	GLOSS	2 OVER 1 PRIMER	2 COATS SHER-CRYL HIGH PERFORMANCE ON 1 COAT KEM BOND HS PRIMER COLOR TO MATCH FINISH COAT	GRAY
E11	PRE-FINISHED METAL SECTIONAL DOOR WITH VISION PANELS	T.B.D.	-	MILL	BY MANUF.	-	BY MANUF.	BY MANUF.	MILL
E12	PREFAB. METAL CANOPY	YKK	-	MILL	ANODIZED	-	BY MANUF.	PREFINISHED	MILL
E13	PRE-FINISHED OVERHEAD ROLL-UP DOOR AND FRAME	SHERWIN WILLIAMS	TO MATCH SW 6232	MISTY	PRE FINISHED	SEMI-GLOSS	BY MANUF.	BY MANUF.	LIGHT GRAY
E14	PRE-FINISHED STANDING BEAM ROOF	FIRESTONE OR EQUAL	TO MATCH SW 6234	LAZY GRAY	PRE FINISHED	SEMI-GLOSS	BY MANUF.	BY MANUF.	LIGHT GRAY
E15	PAINTED METAL-FASICA/GUTTER & DOWNSPOUTS	SHERWIN WILLIAMS	TO MATCH SW 1072	ONLINE	EXTERIOR ACRYLIC LATEX	SATIN	2 OVER 1 PRIMER	2 COATS A100 EXTERIOR LATEX SATIN OVER 1 COAT PRO INDUSTRIAL PRO-CRYL UNIVERSAL ACRYLIC PRIMER	GRAY
E16	ALUMINUM PICKET FENCE & GATE	-	-	BLACK	ANODIZED	BY MANUF.	BY MANUF.	PREFINISHED	BLACK

5 FINISH SCHEDULE
A5.3

WESTLAKE SELF STORAGE
40023 Semicole Pratt Whitney Rd
Loxahatchee, FL 33470

KENNETH R. CARLSON - ARCHITECT, P.A.
1166 W. NEWPORT CENTER DR., SUITE #311
DEERFIELD BEACH, FLORIDA 33442
P.H. (954) 421 - 8848
FAX (954) 421 - 9929
e-mail: krc@krcarlson.com

Revisions:

DRAWN BY: FS
CHECKED BY: KSC
DATE: 03/09/2021
SCALE: AS NOTED
PROJECT #: 21021
CAD FILE: A5.3

ARI2546
KENNETH R. CARLSON

SHEET OF
A5.3
PAGE OF