

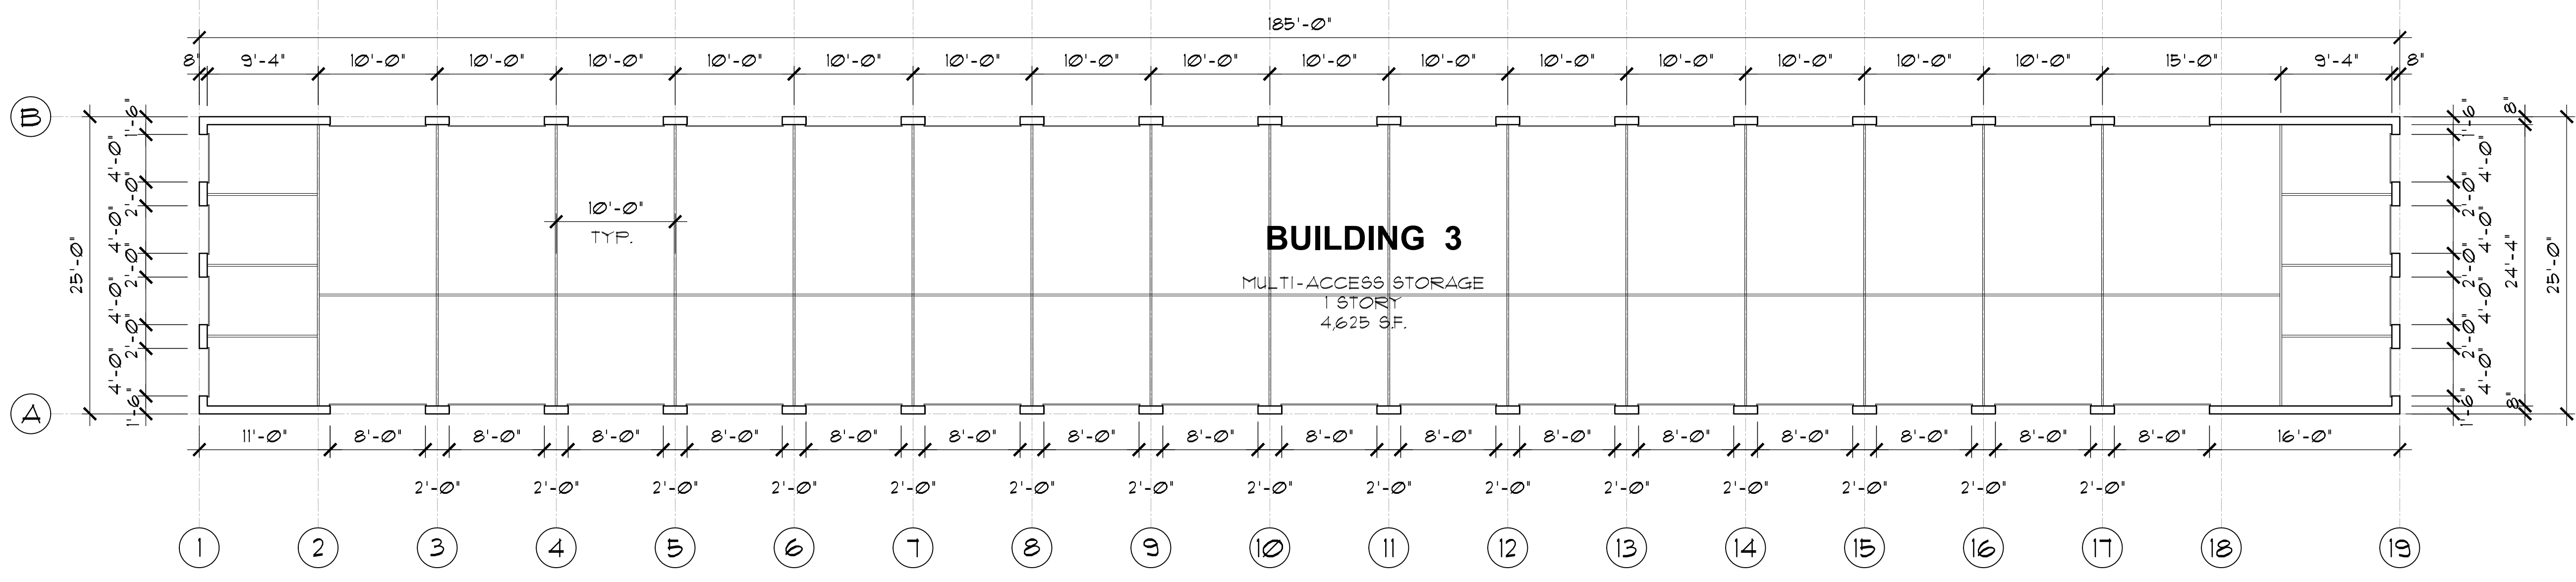


1 BUILDING 4 - GROUND FLOOR PLAN
A4.4 1/8"=1'-0"

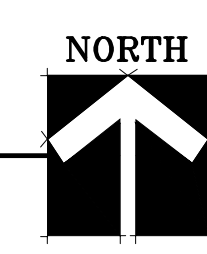

2 BUILDING 3 - GROUND FLOOR PLAN
A4.4 1/8"=1'-0"

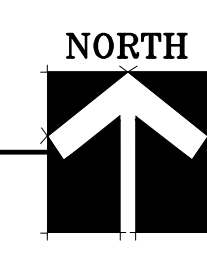

WESTLAKE SELF STORAGE
4003 Semrole Pratt Whitney Rd
Loxahatchee, FL 33410

KENNETH R. CARLSON - ARCHITECT, P.A.
1166 W. NEUFORT CENTER DR., SUITE #311
DEERFIELD BEACH, FLORIDA 33442
PH. (954) 421 - 8848
e-mail: krc@kenrclson.com
AA 0001878
AA 0001878
FAX (954) 421 - 9929

Revisions:

DRAWN BY:	ES
CHECKED BY:	KRC
DATE:	03/09/2021
SCALE:	AS NOTED
PROJECT #:	21021
CAD DWG FILE:	A4.4

KENNETH R. CARLSON
AR2546