



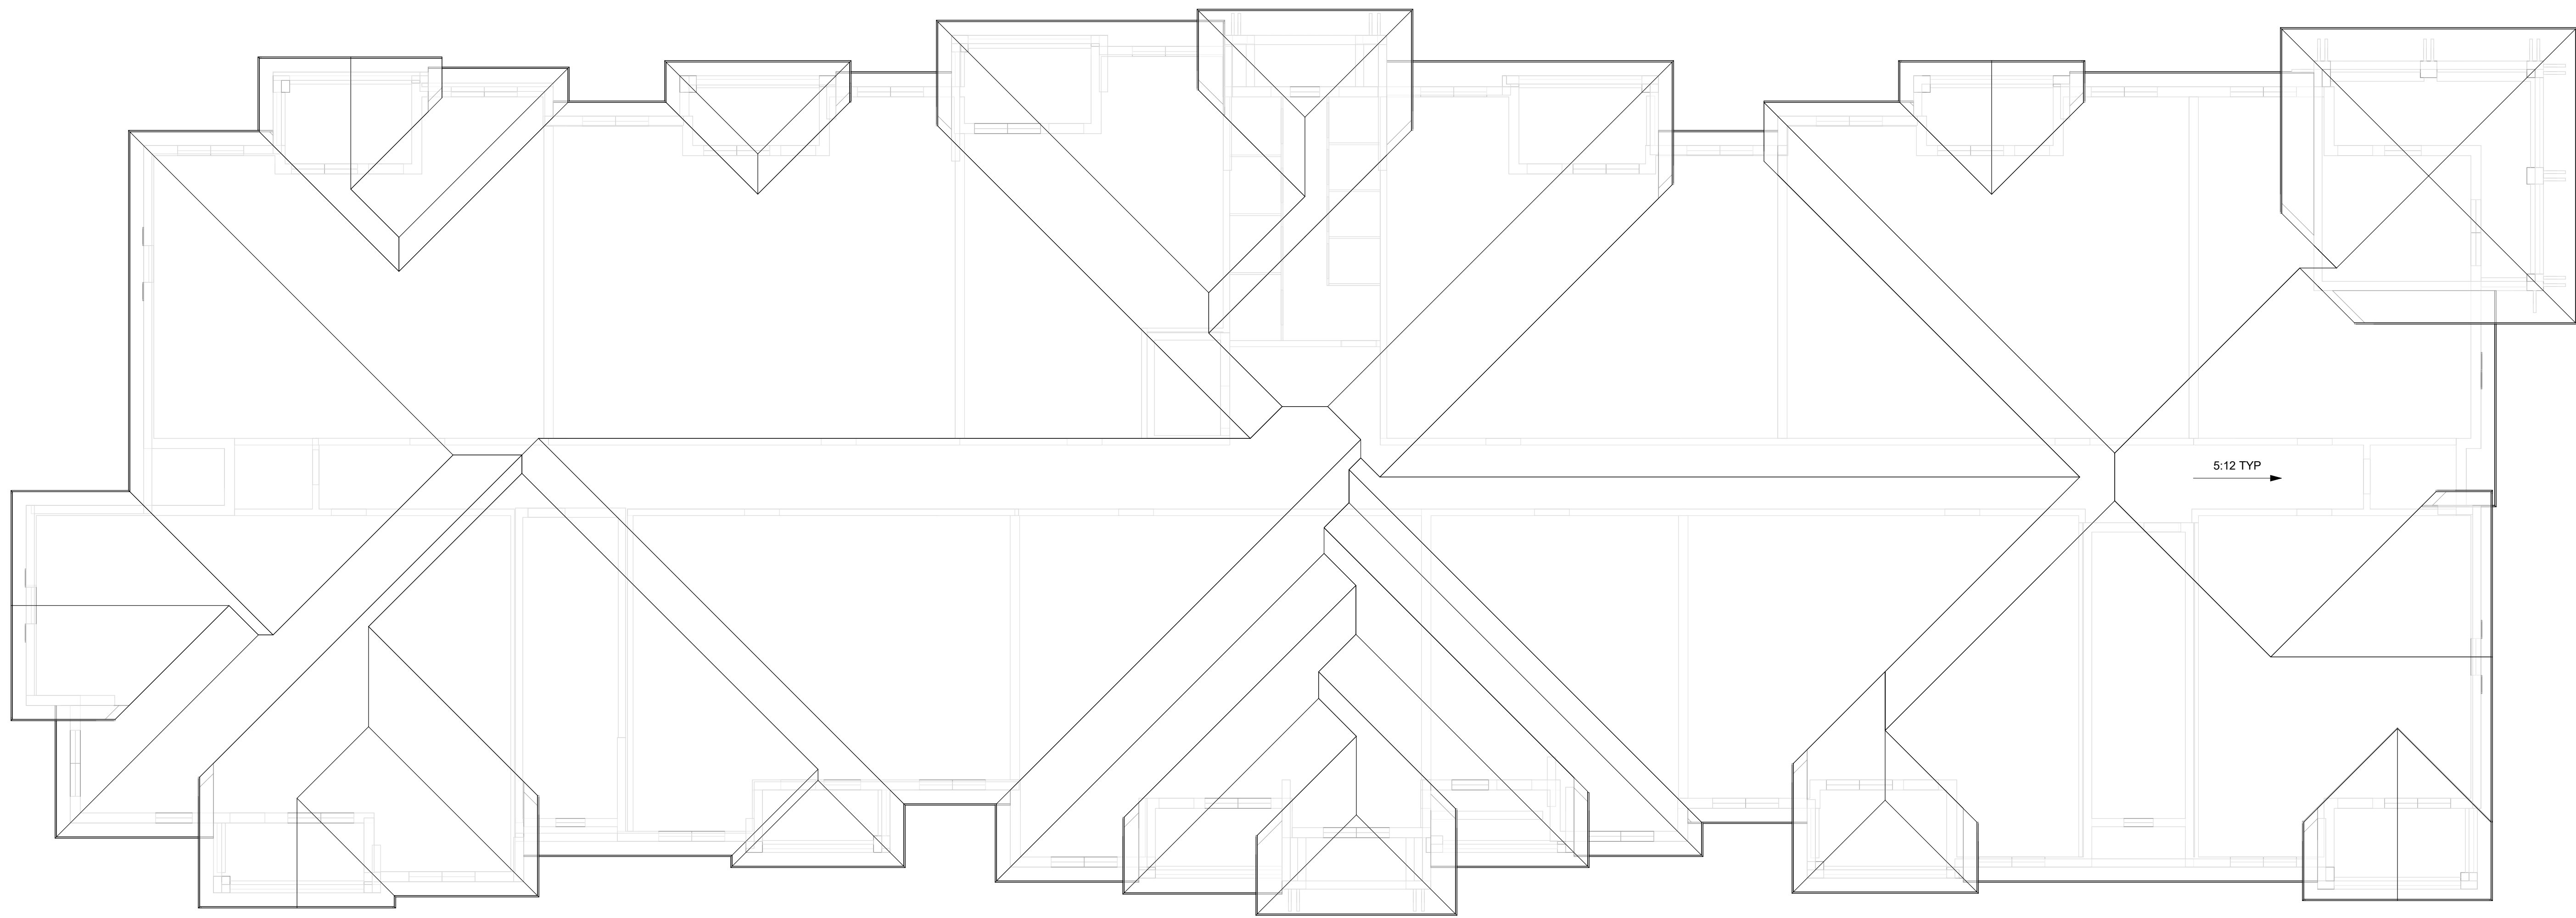


Scale: 1/8" = 1'-0"

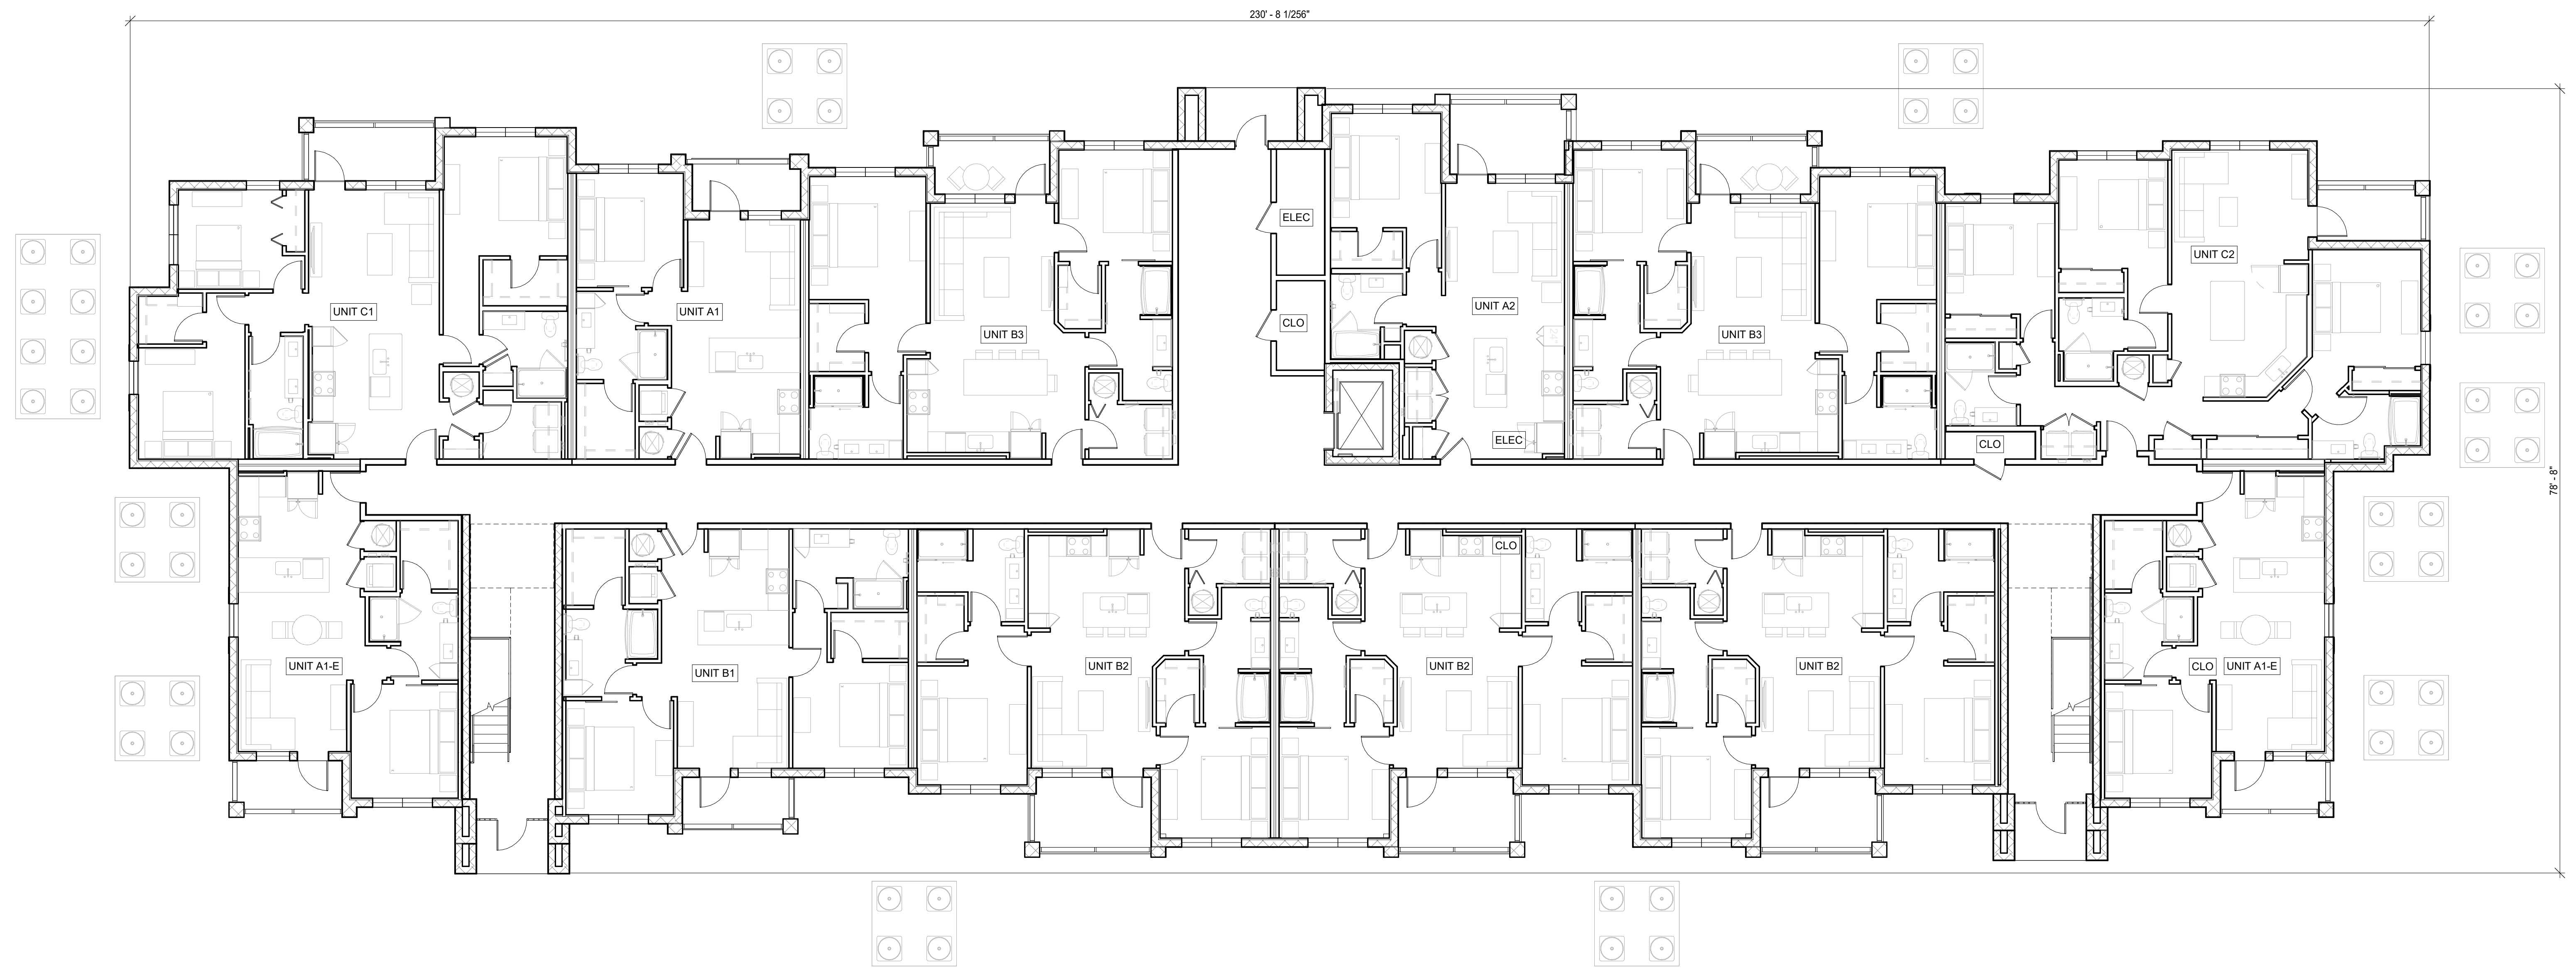


Scale: 1/8" = 1'-0"




Scale: 1/8" = 1'-0"

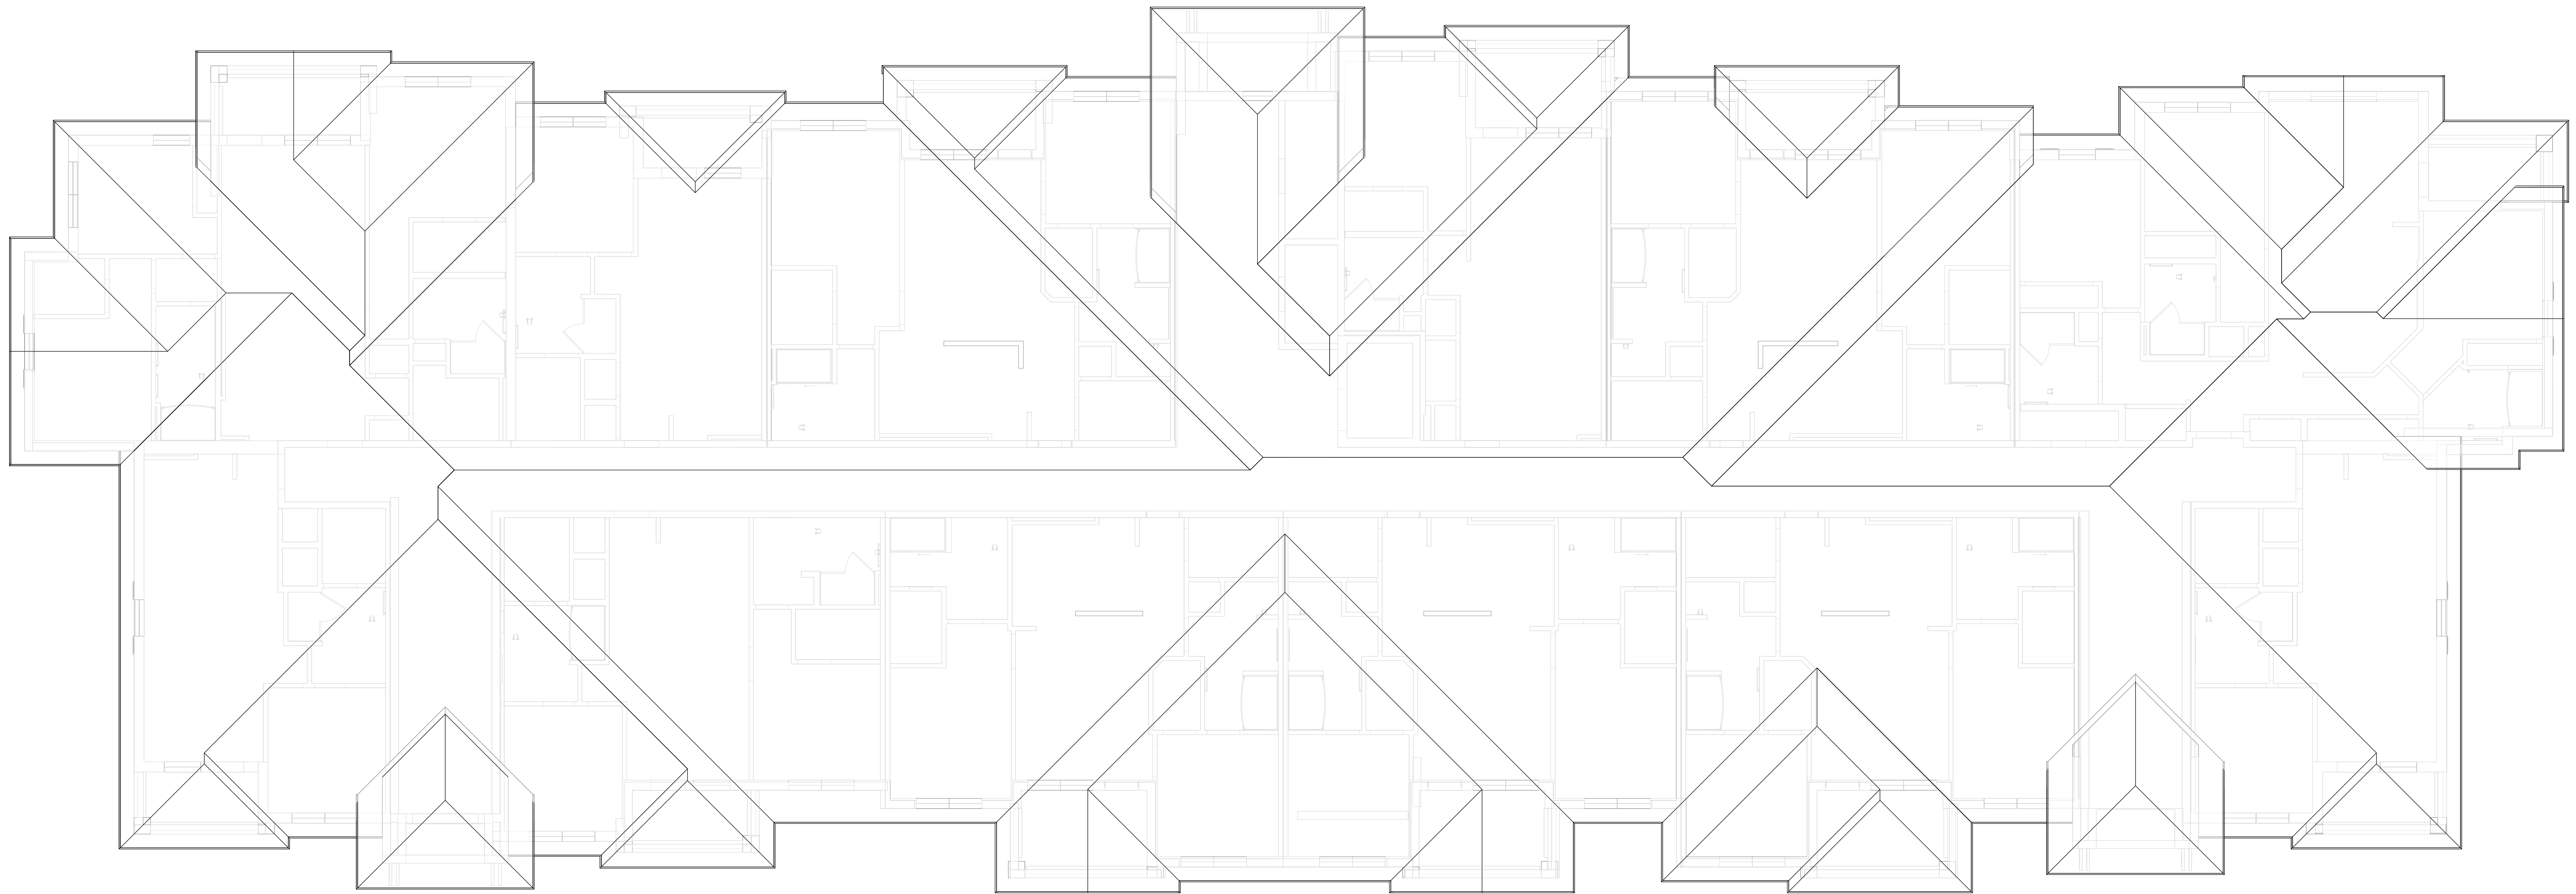

Scale: 1/8" = 1'-0"

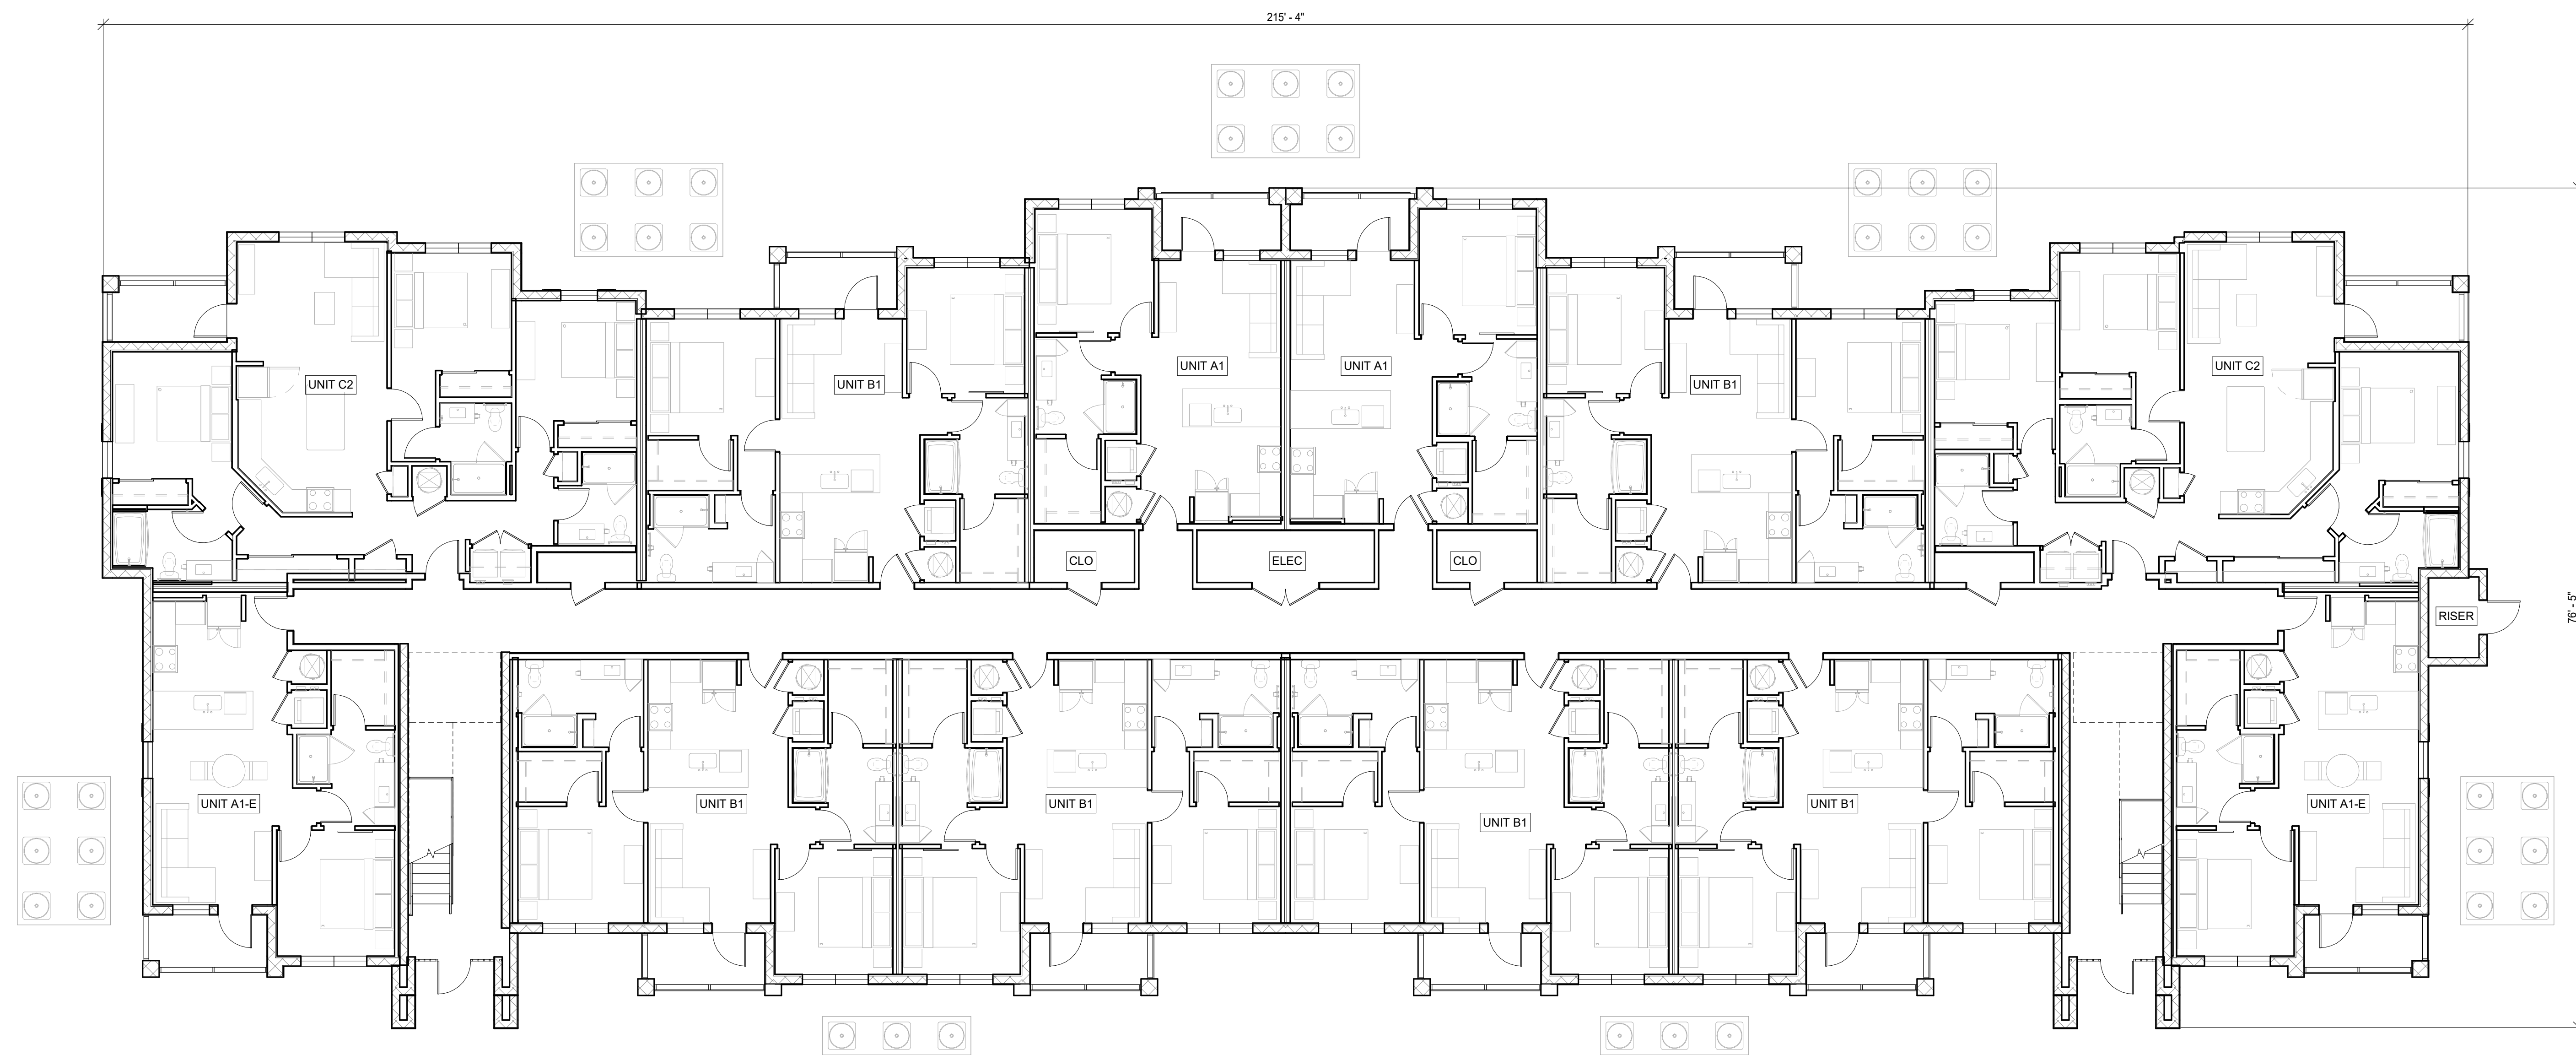

Scale: 1/8" = 1'-0"

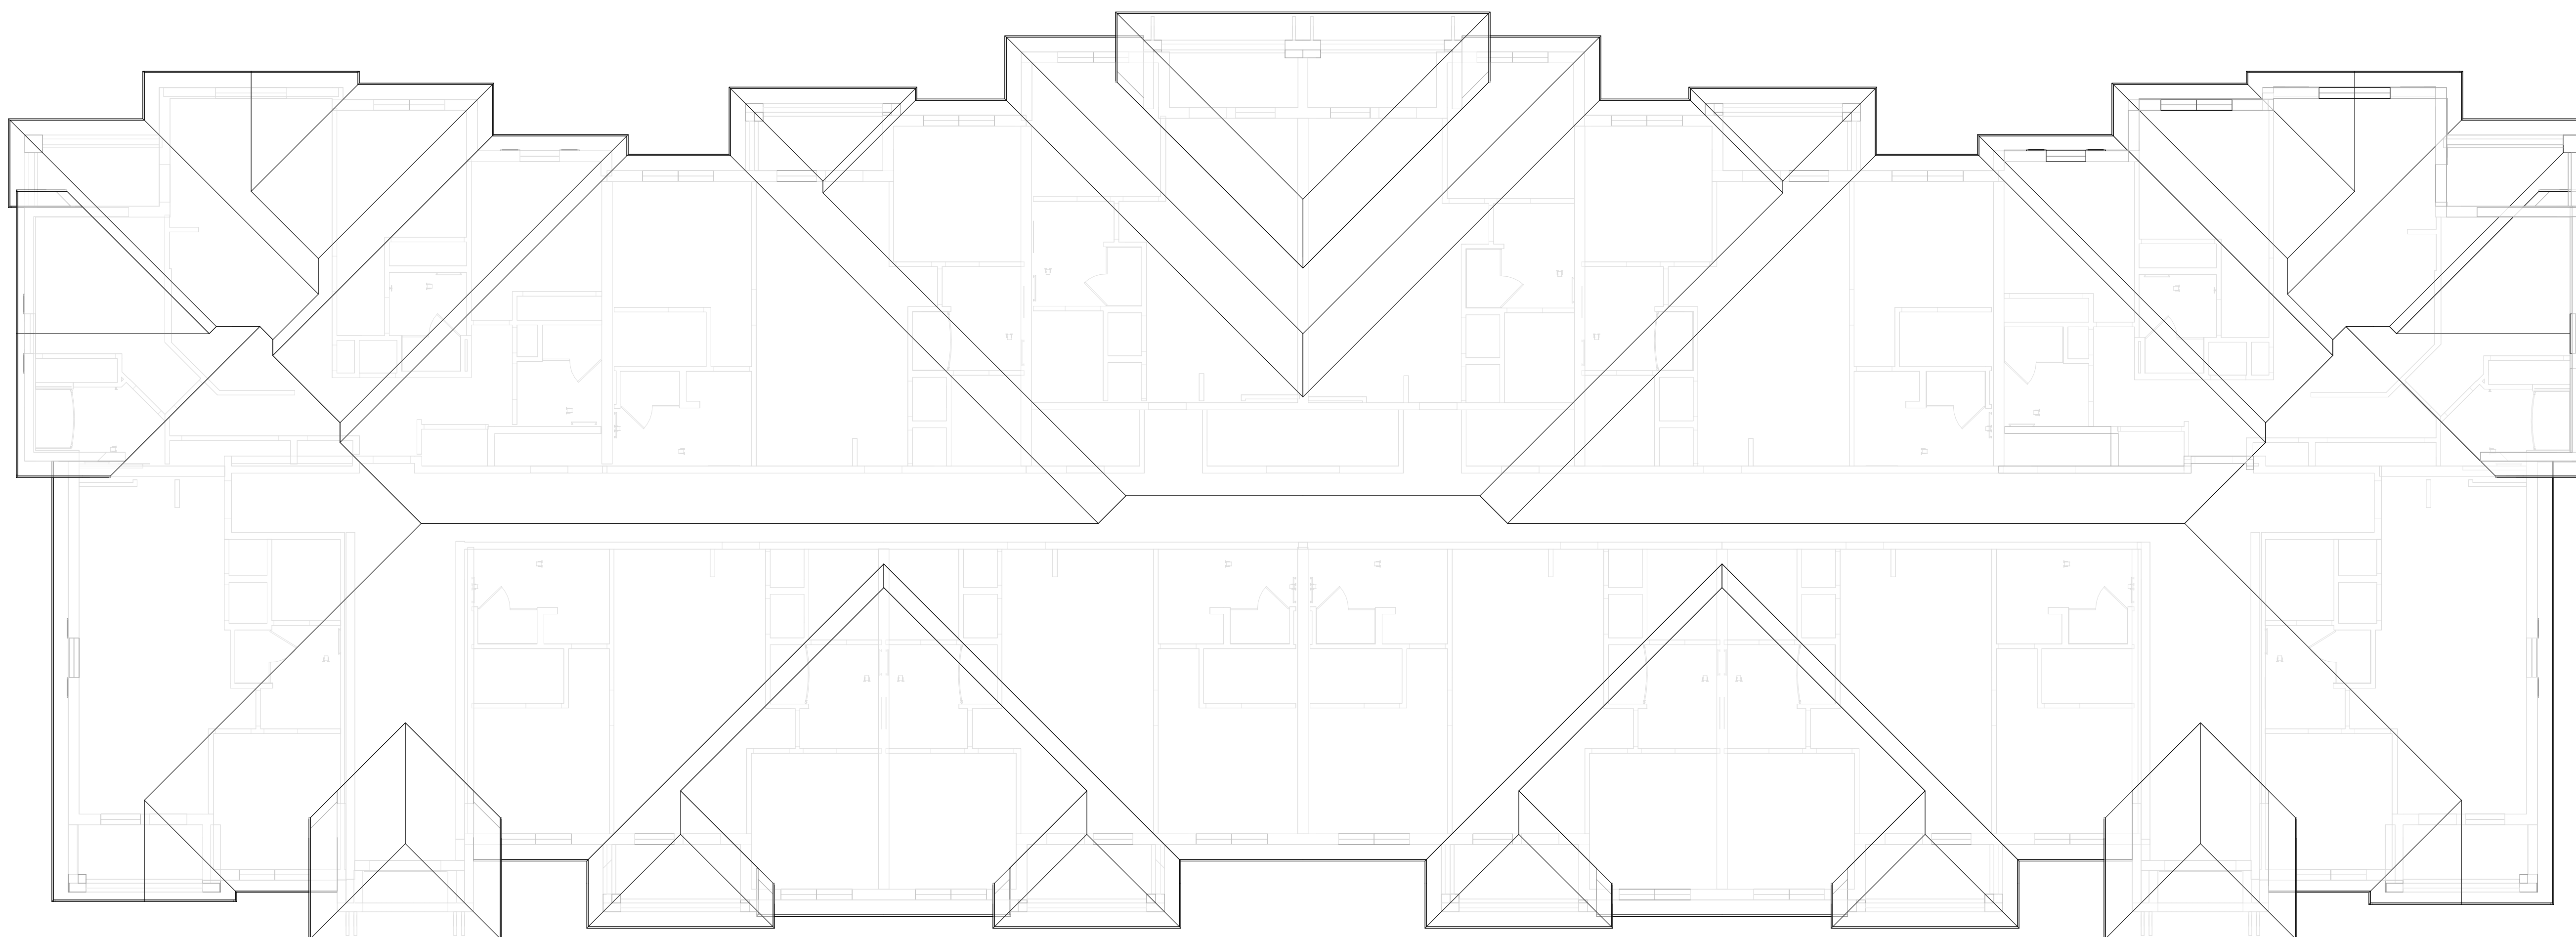

Scale: 1/8" = 1'-0"



3 Building Type I - Left Side Elevation
1/8" = 1'-0"



4 Building Type I - Right Side Elevation
1/8" = 1'-0"



2 Building Type I - Rear
1/8" = 1'-0"



1 Building Type I - Front Elevation
1/8" = 1'-0"

PAINT LEGEND	
	P1 - STUCCO - SW 7004 SNOWBOUND
	P2 - STUCCO - SW 7671 ON THE ROCKS
	P3 - STUCCO - SW 9148 SMOKY AZURITE
	R1 - CAMBRIDGE SHINGLES - CHARCOAL GRAY



3 Building Type II - Left Side Elevation
1/8" = 1'-0"



4 Building Type II - Right Side Elevation
1/8" = 1'-0"




2 Building Type II - Rear Elevation
1/8" = 1'-0"



1 Building Type II - Front Elevation
1/8" = 1'-0"

Scale: 1/8" = 1'-0"

PAINT LEGEND	
	P1 - STUCCO - SW 7004 SNOWBOUND
	P2 - STUCCO - SW 7671 ON THE ROCKS
	P3 - STUCCO - SW 9148 SMOKY AZURITE
	R1 - CAMBRIDGE SHINGLES - CHARCOAL GRAY

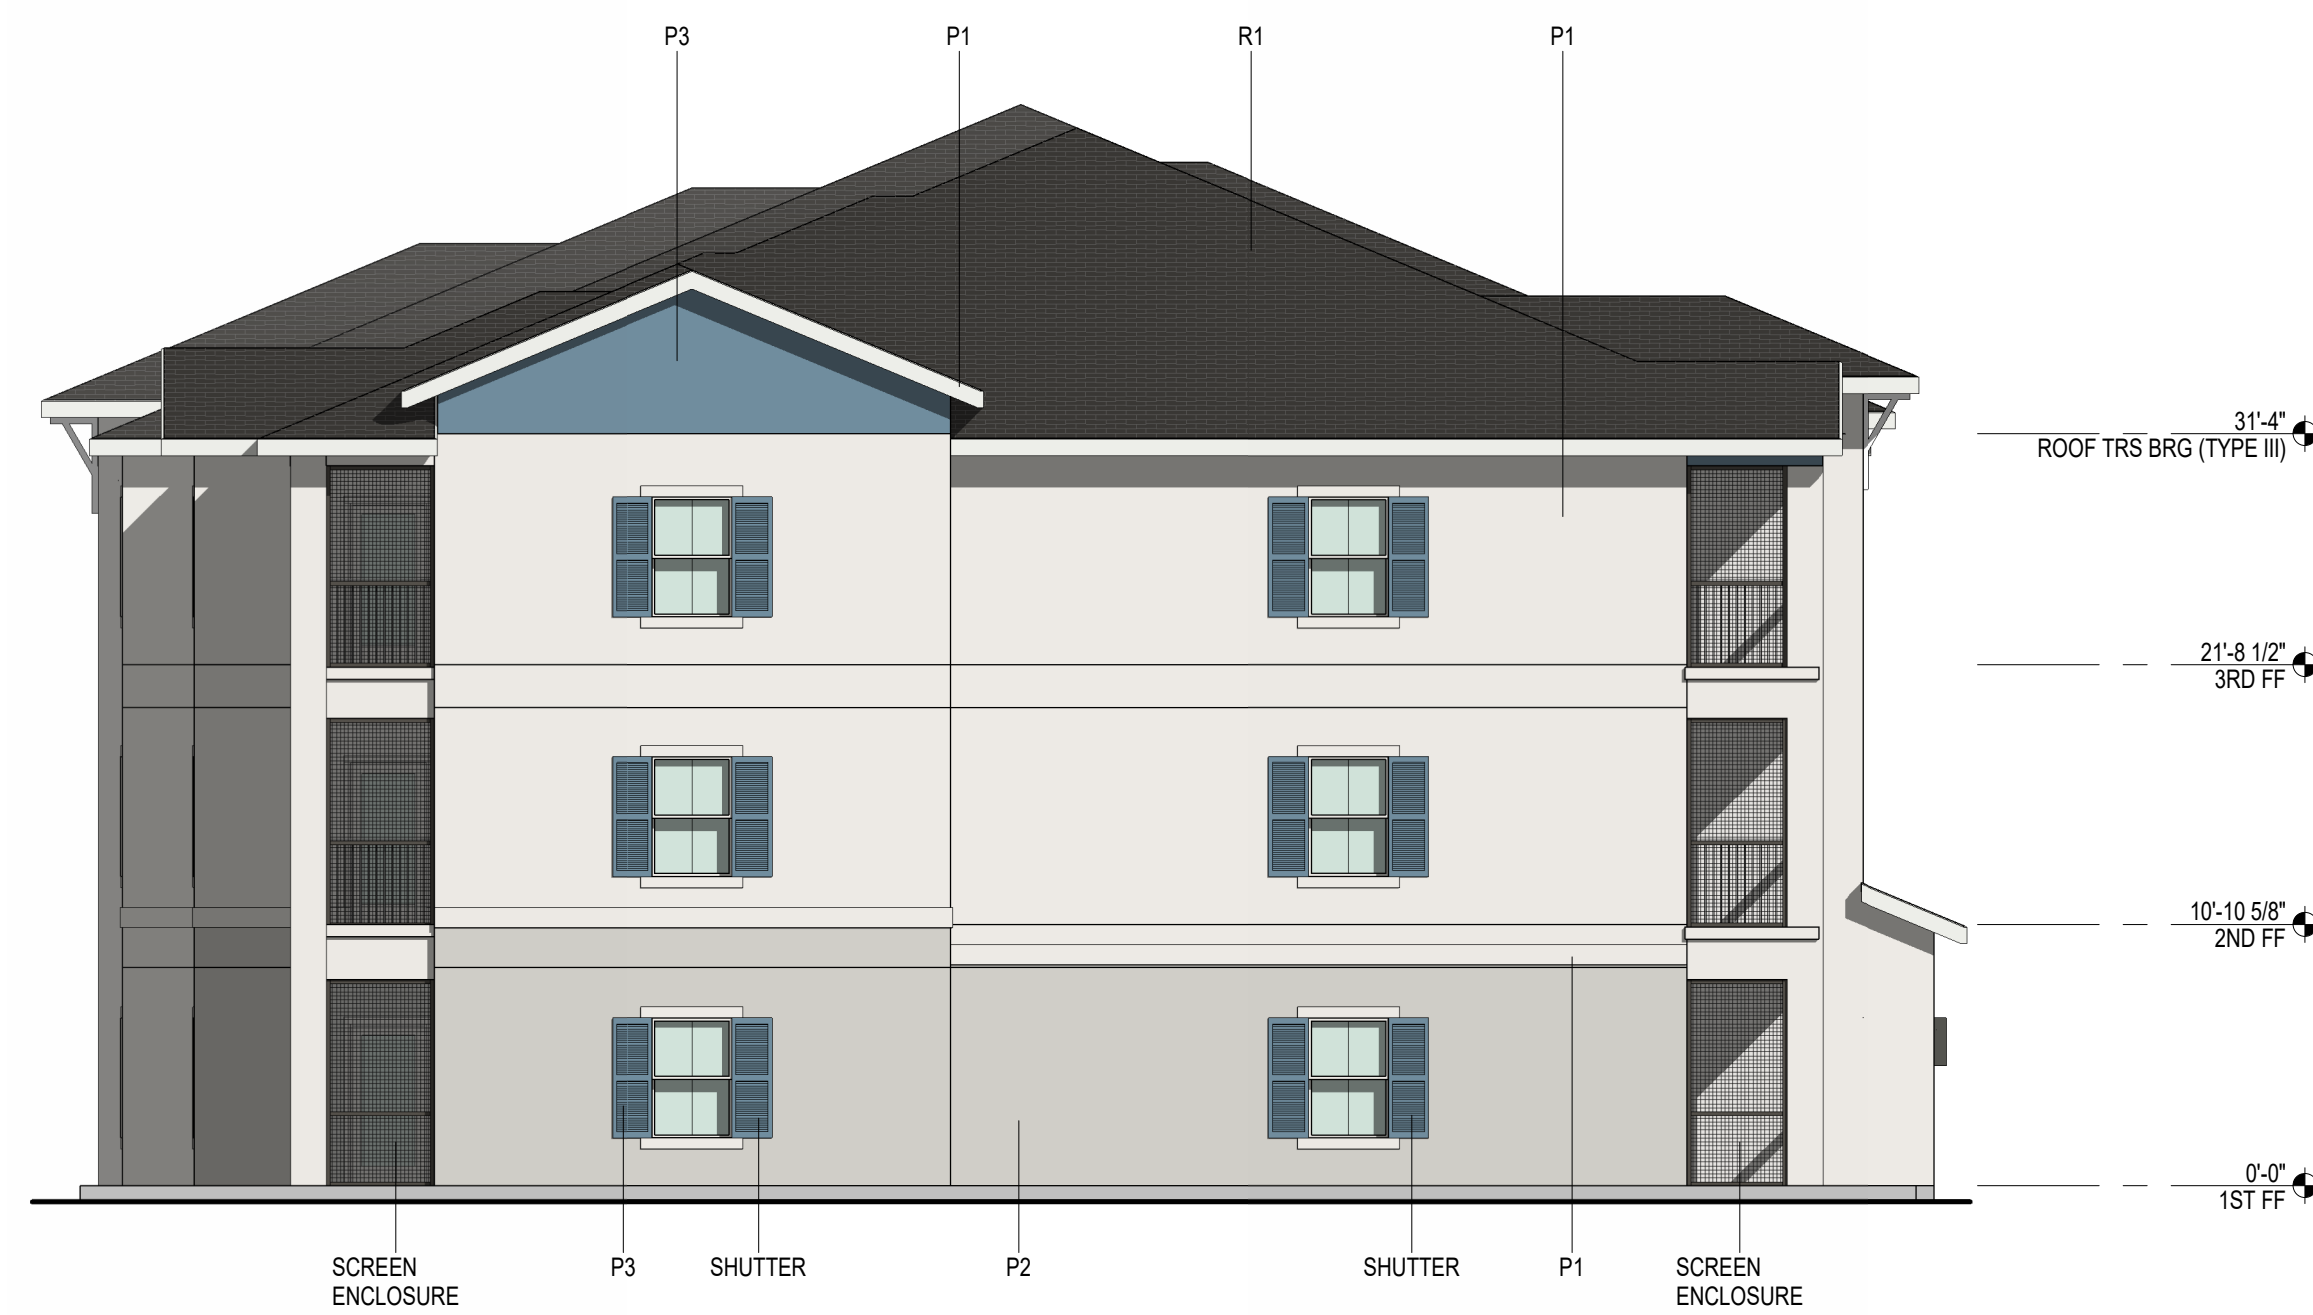

3 Building Type III - Left Side Elevation
1/8" = 1'-0"



4 Building Type III - Right Side Elevation
1/8" = 1'-0"



2 Building Type III - Rear Elevation
1/8" = 1'-0"




1 Building Type III - Front Elevation
1/8" = 1'-0"

Scale: 1/8" = 1'-0"


PAINT LEGEND

P1 - STUCCO - SW 7004 SNOWBOUND
P2 - STUCCO - SW 7671 ON THE ROCKS
P3 - STUCCO - SW 9148 SMOKY AZURITE
R1 - CAMBRIDGE SHINGLES - CHARCOAL GRAY


AMENITY BLDG TYPE	CLUBHOUSE		
	A/C	NON-A/C	GROSS
CLUBHOUSE BLDG TOTAL	9,066 SF	588 SF	9,655 SF

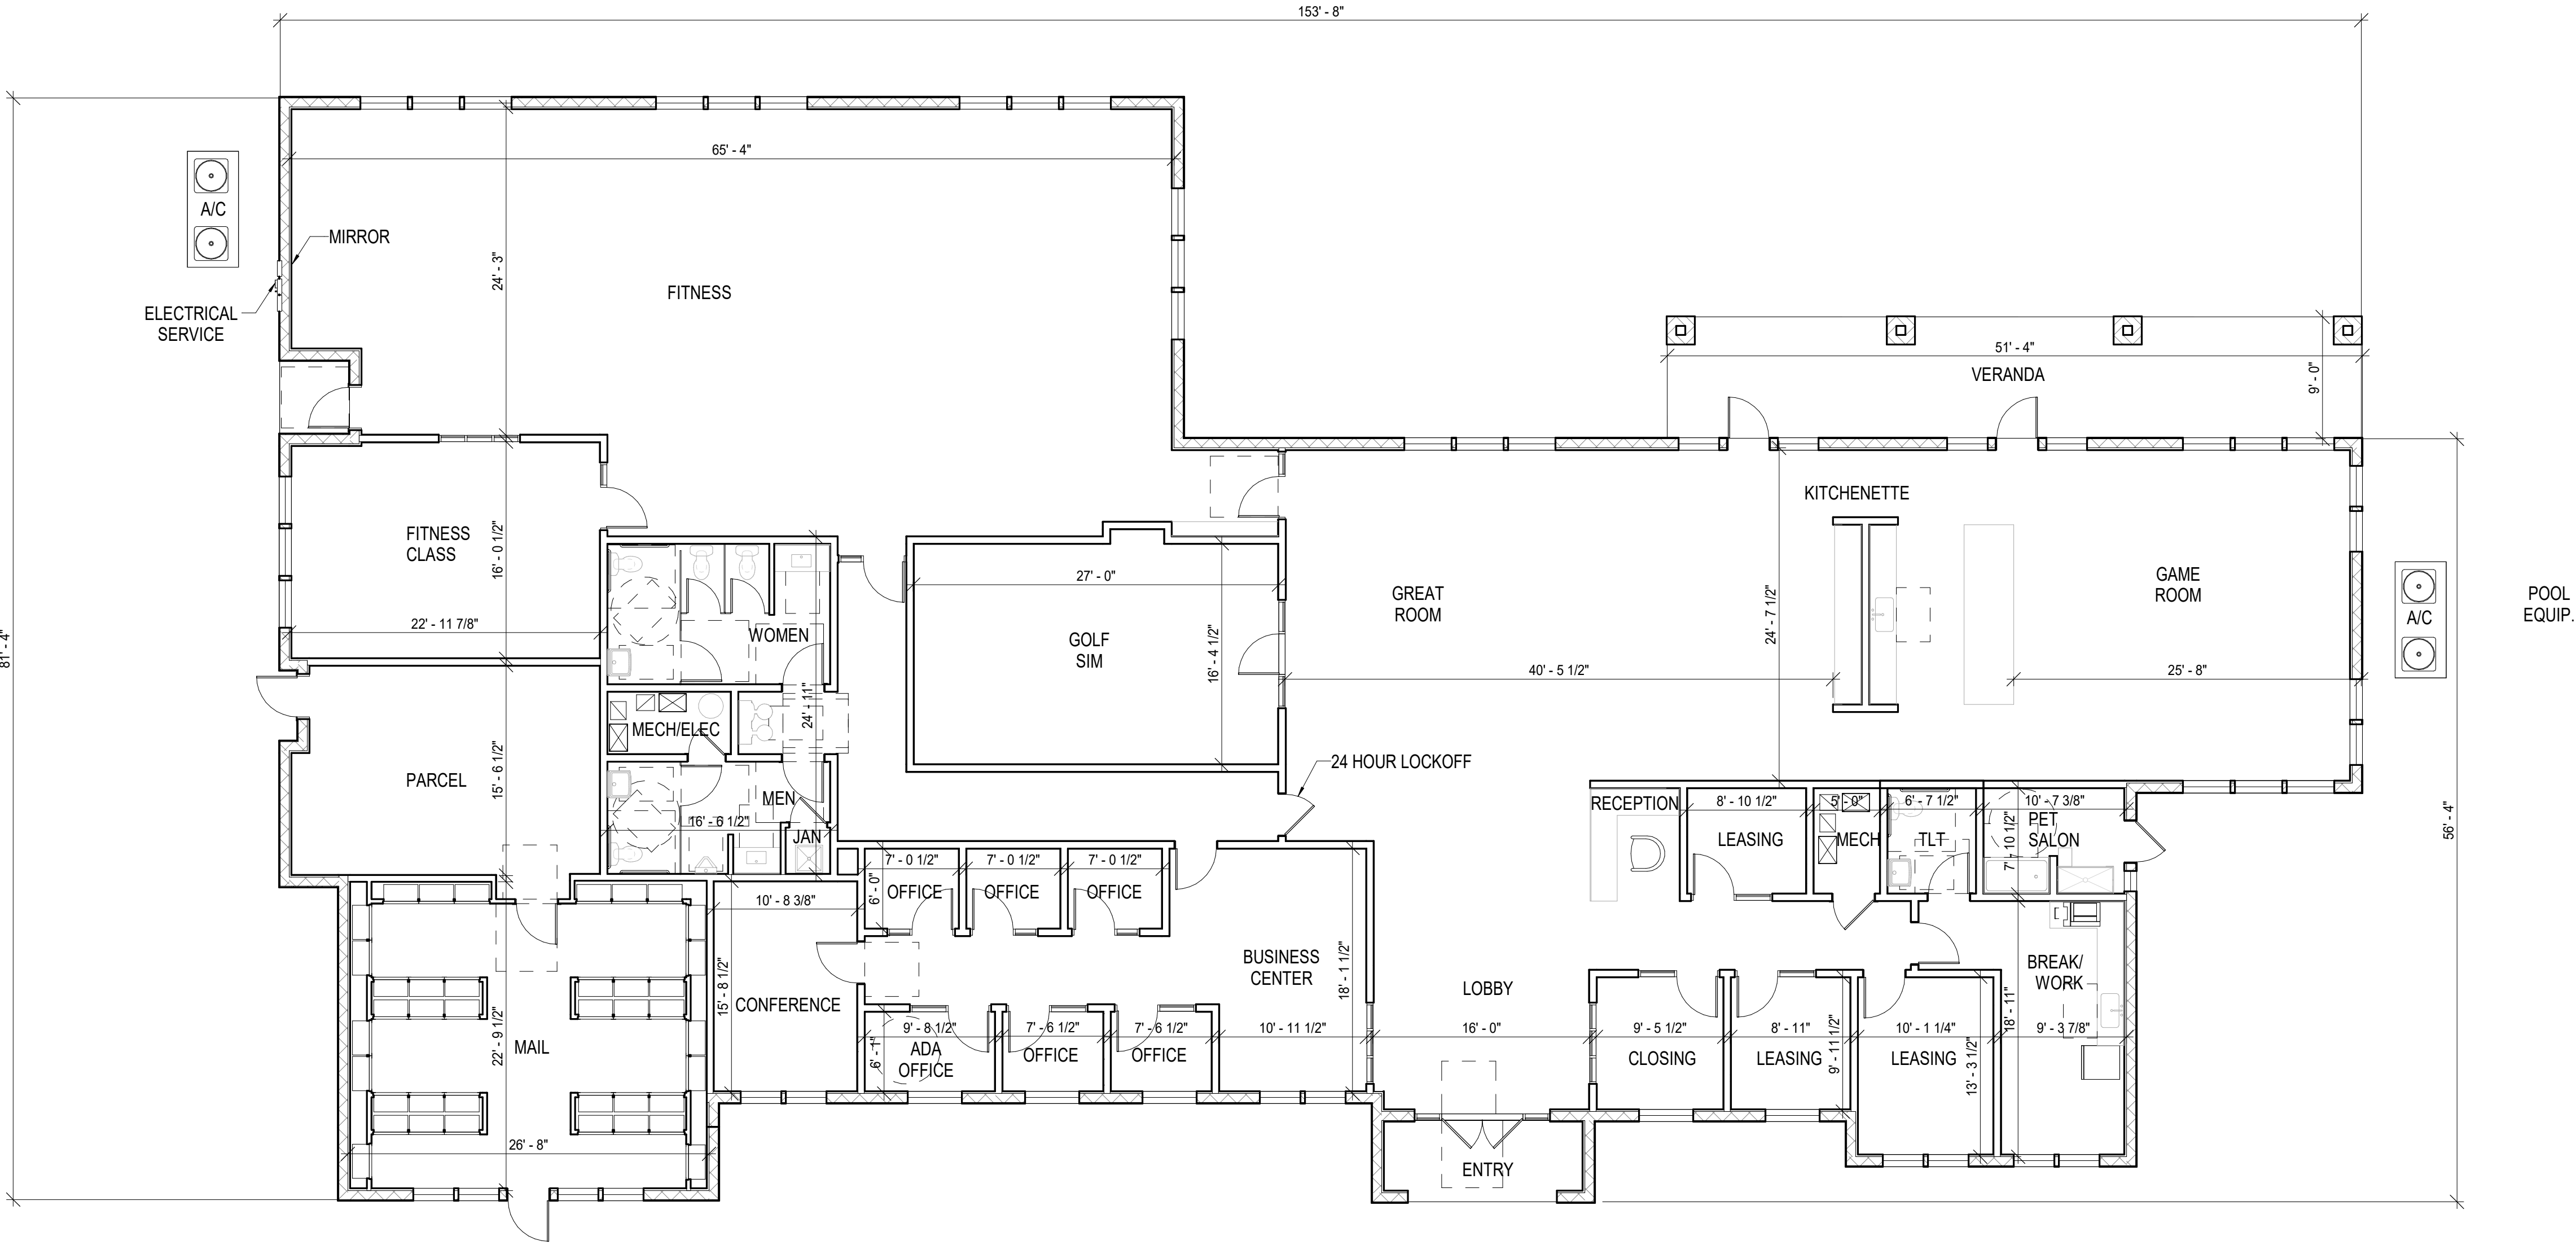


Scale: 1/8" = 1'-0"

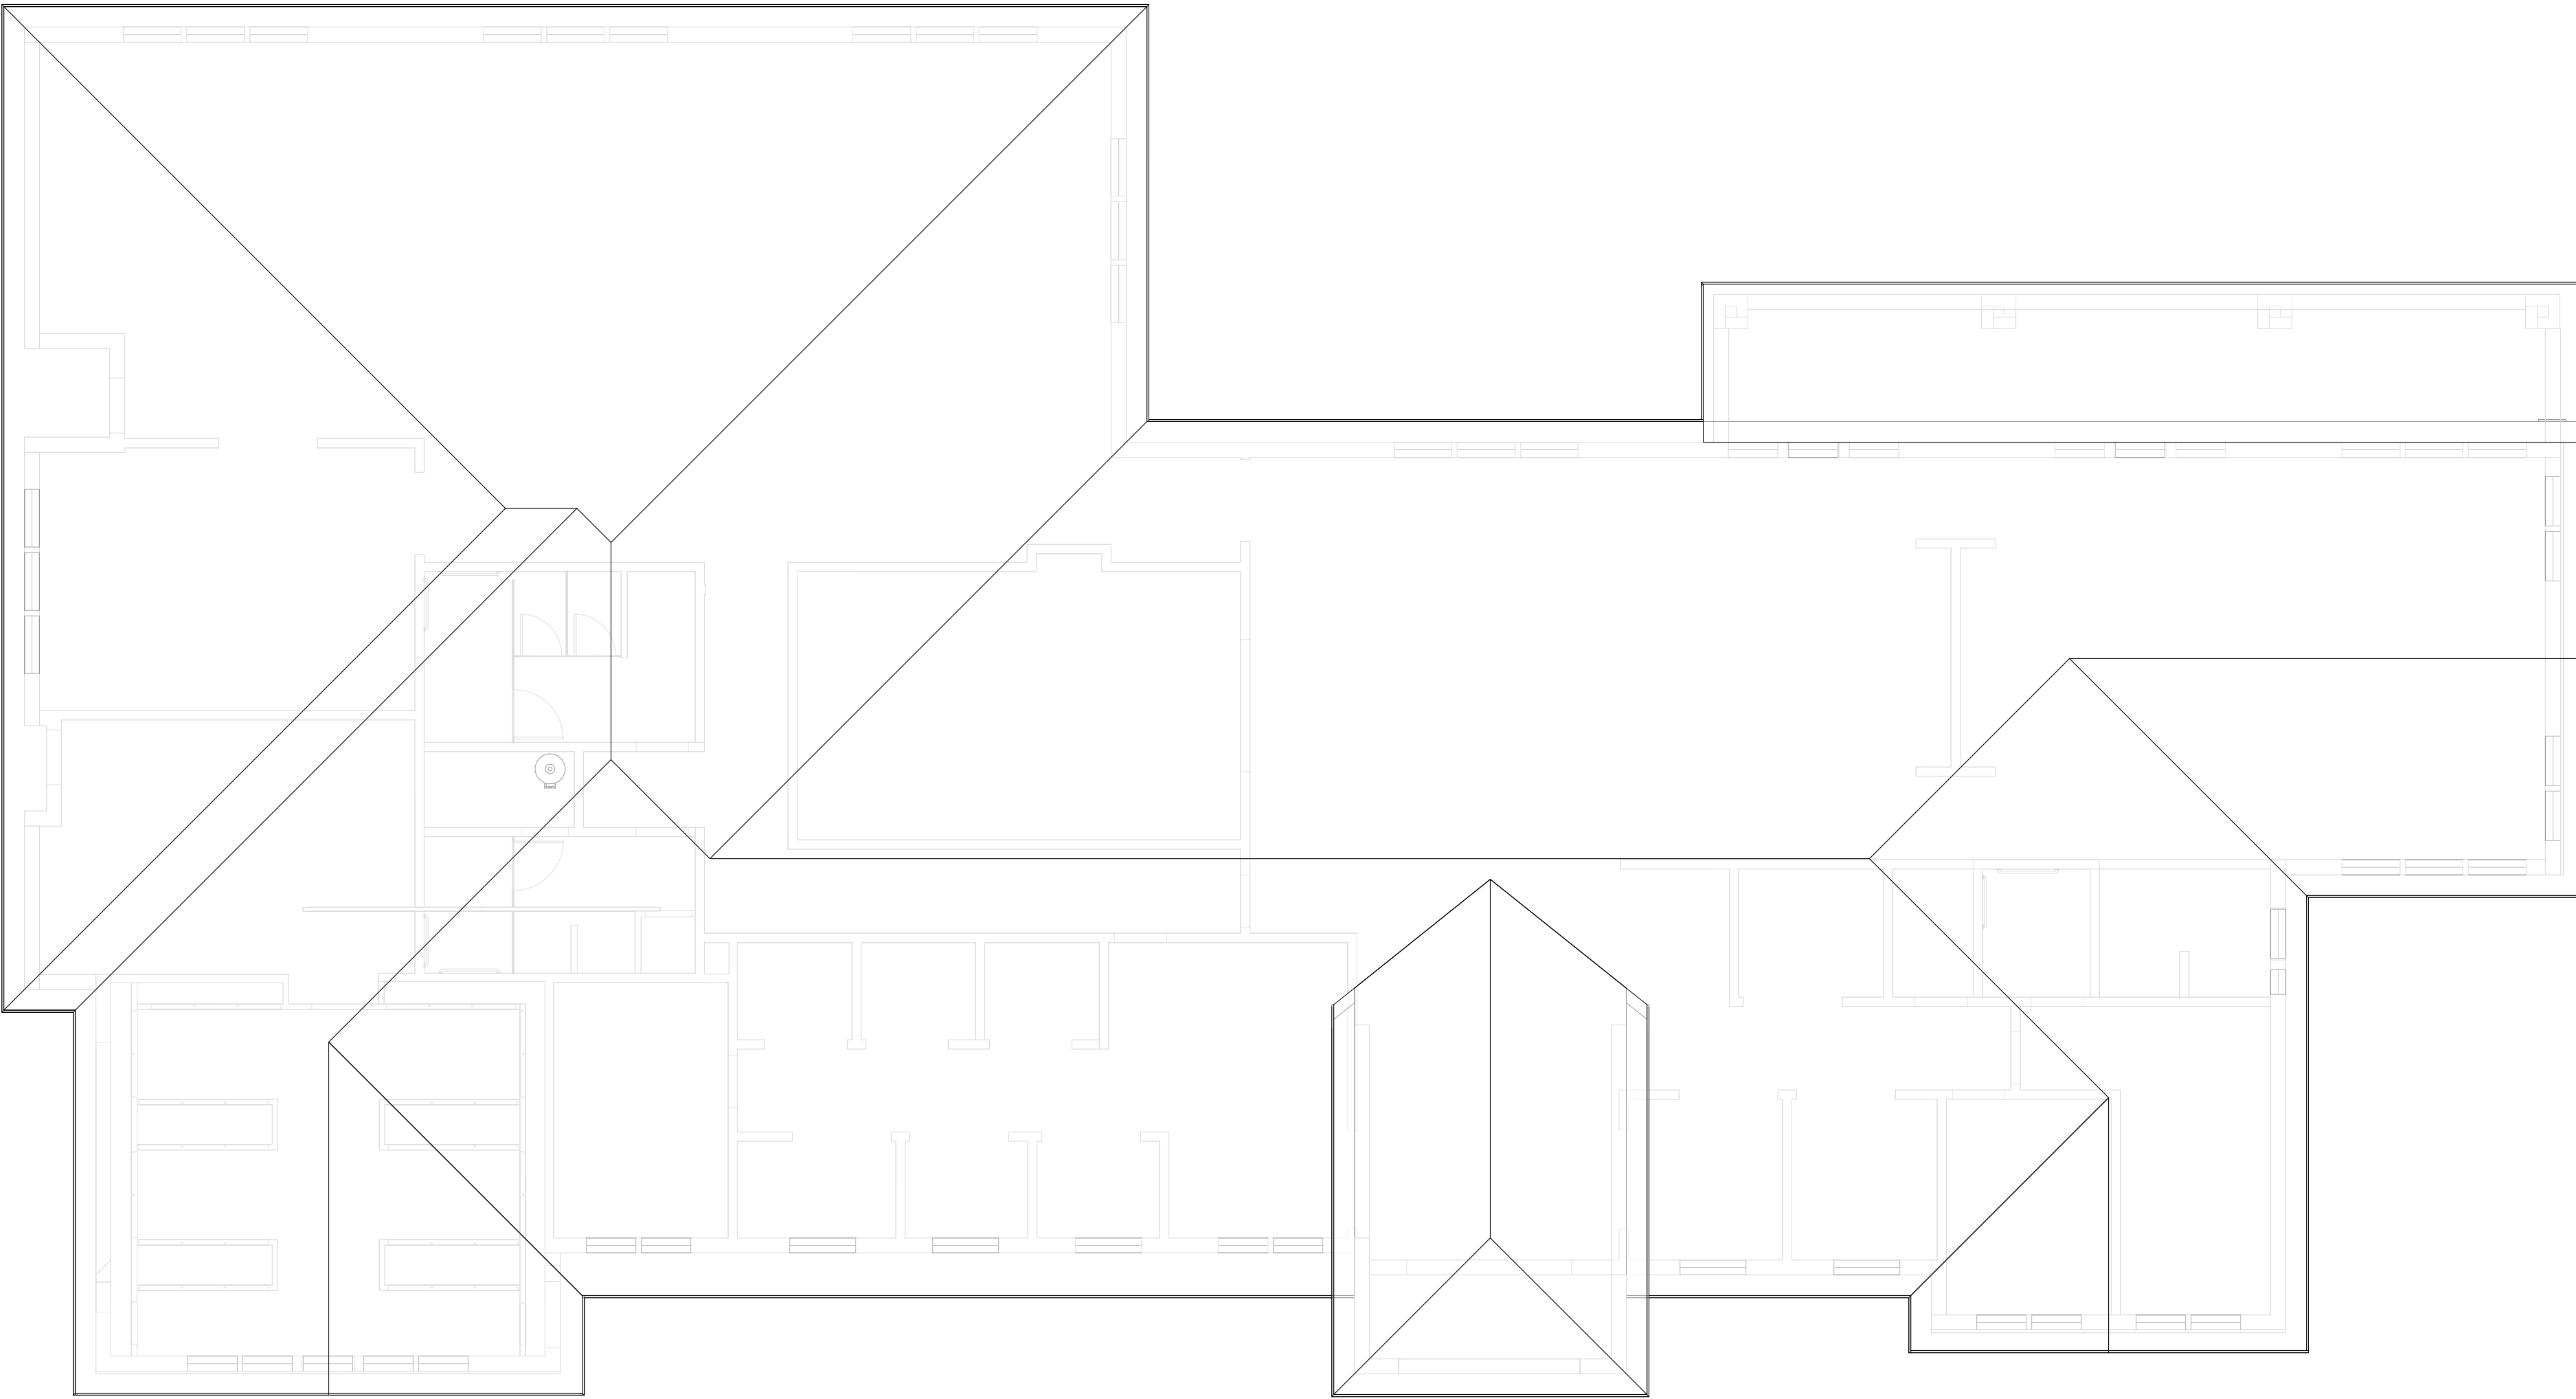


Scale: 1/8" = 1'-0"

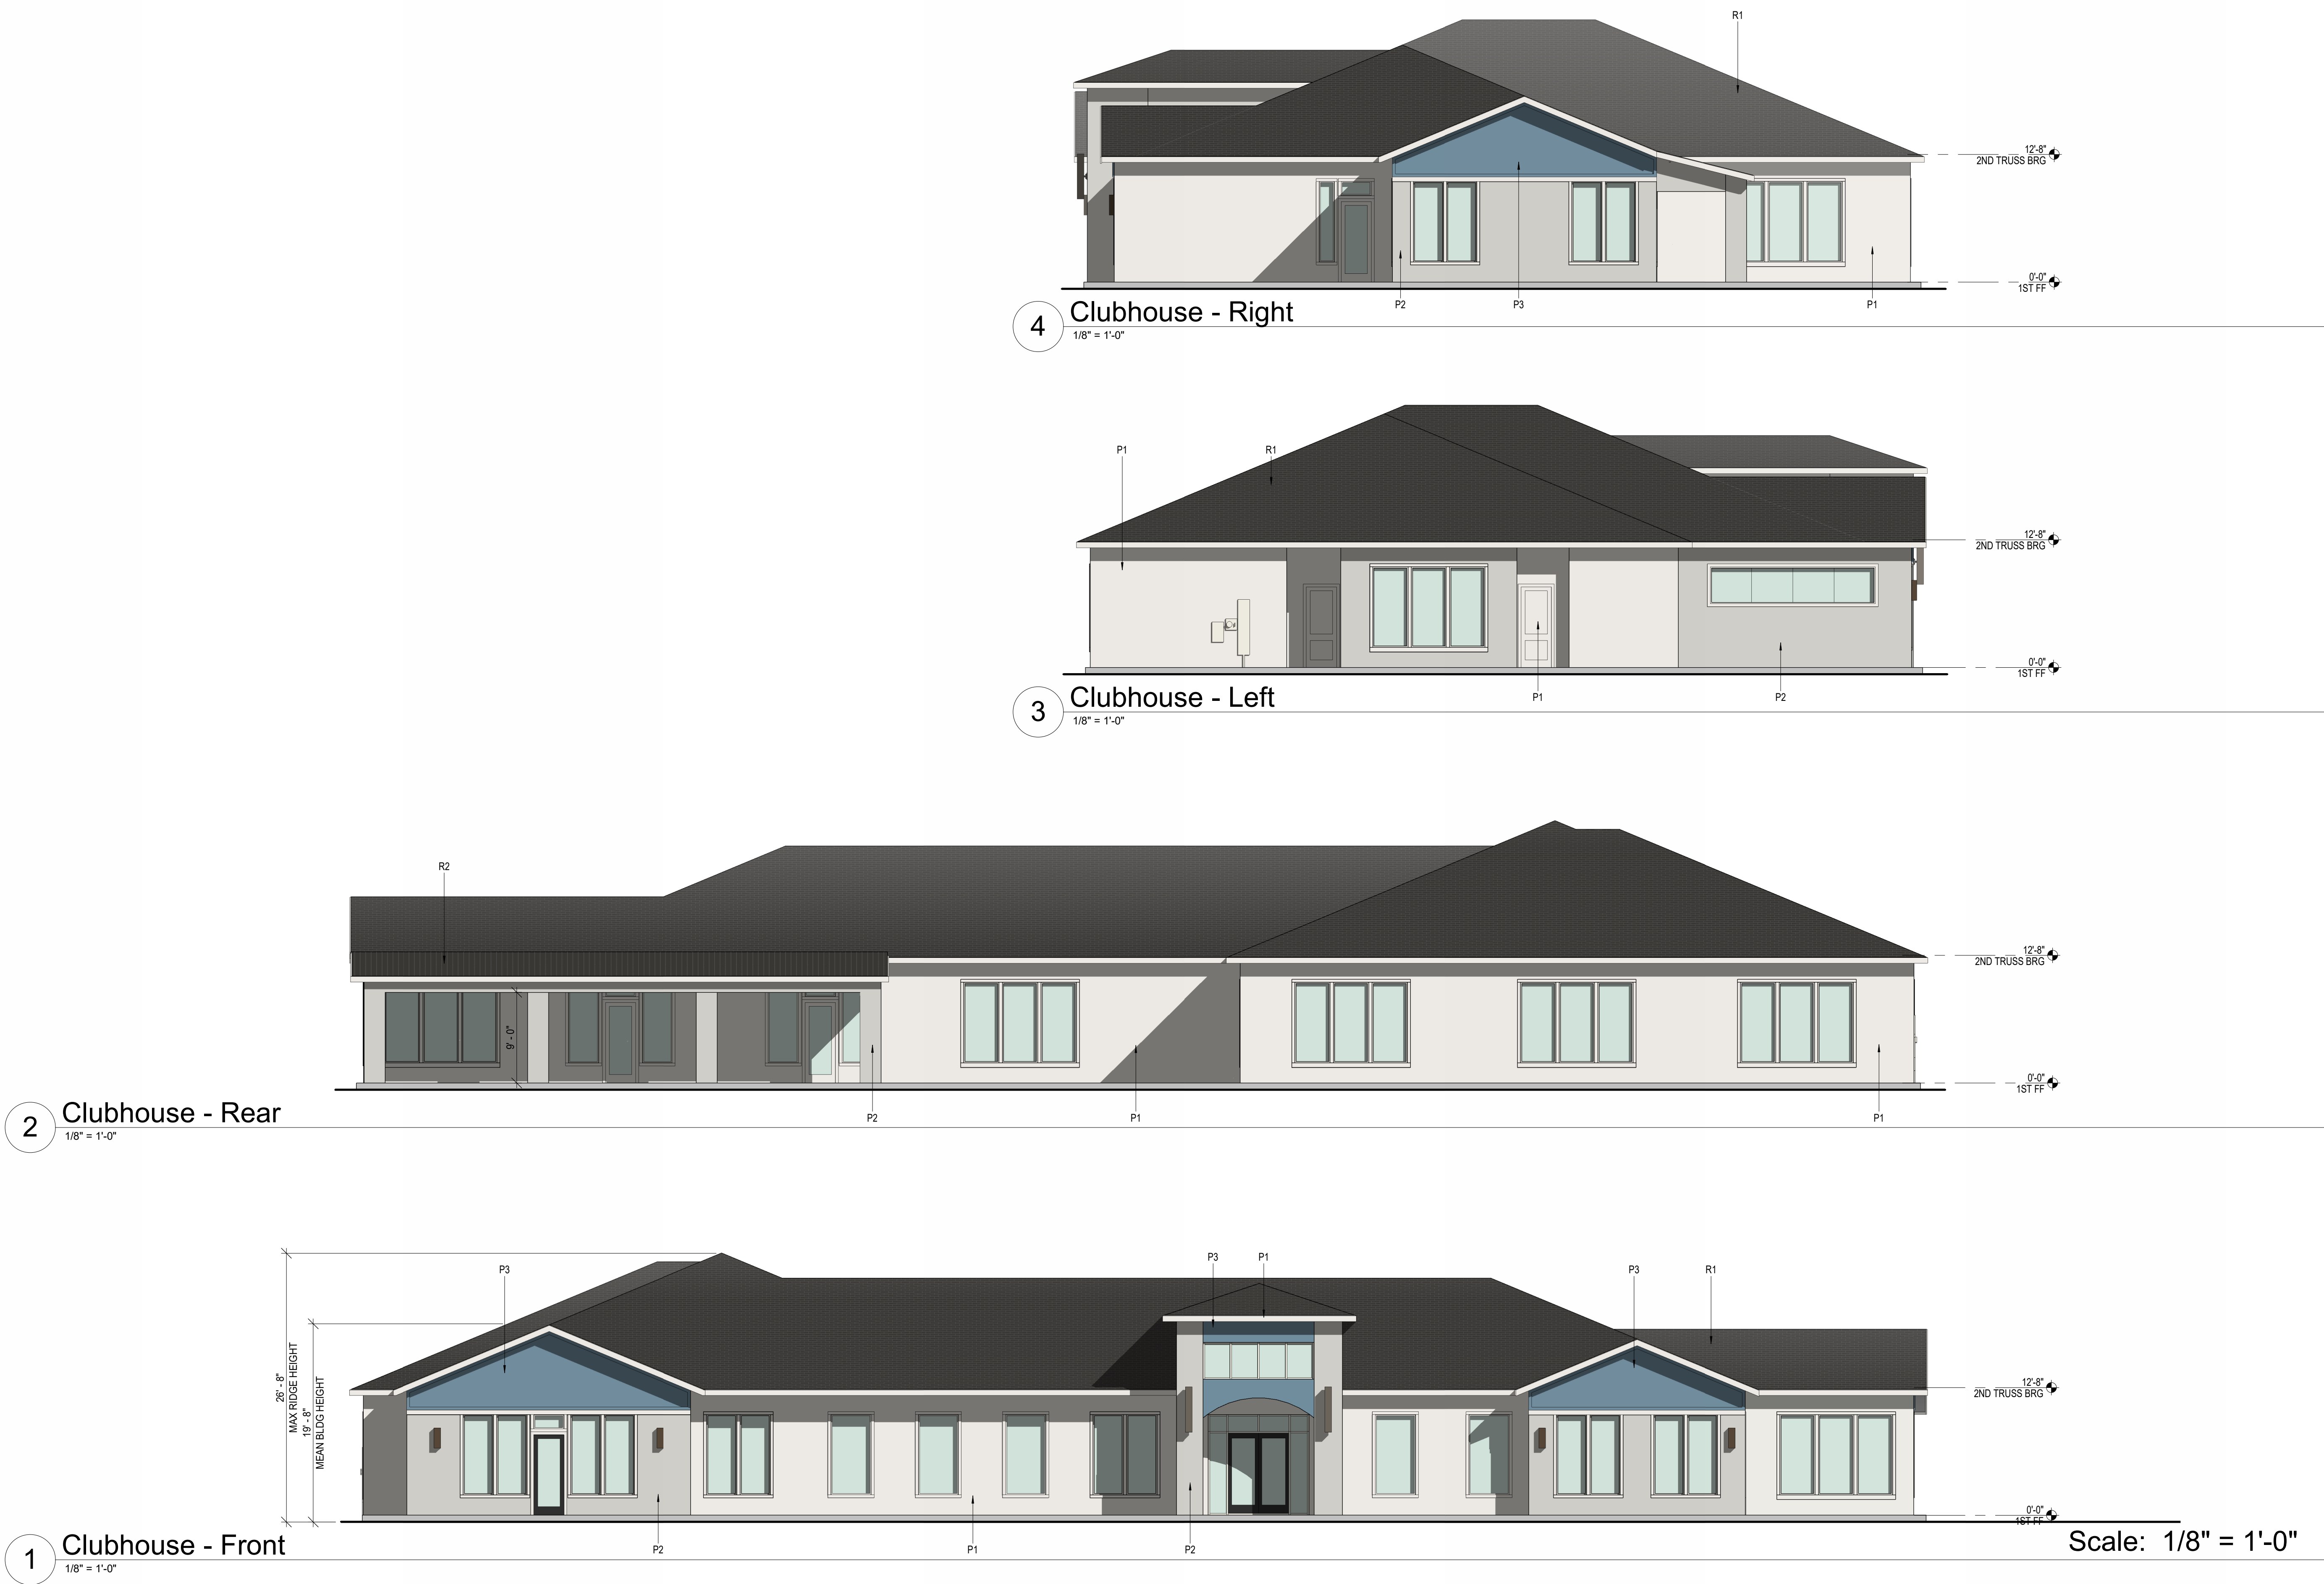


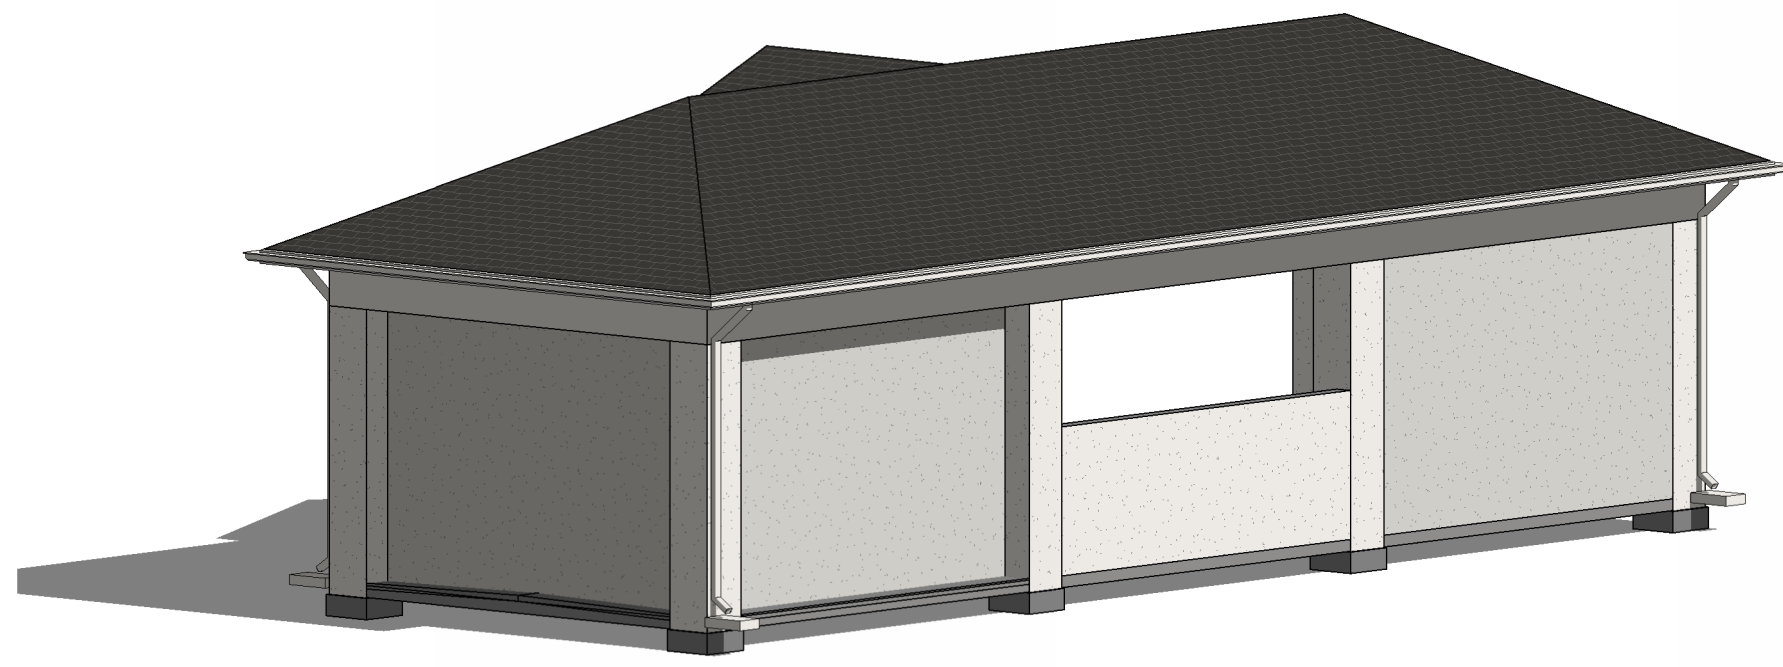


8 Rear 3D

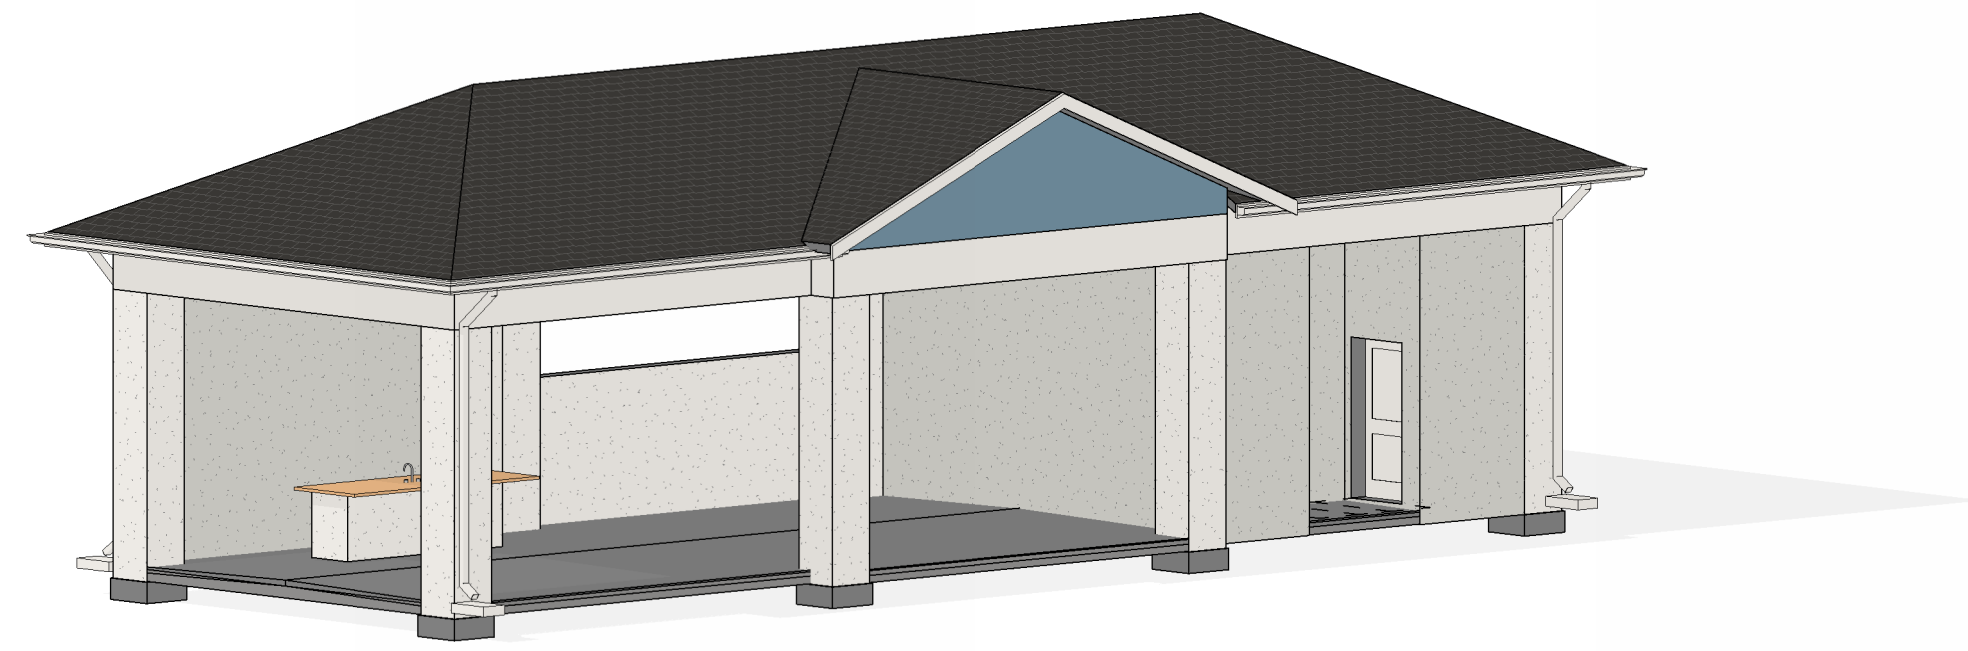


7 Front 3D

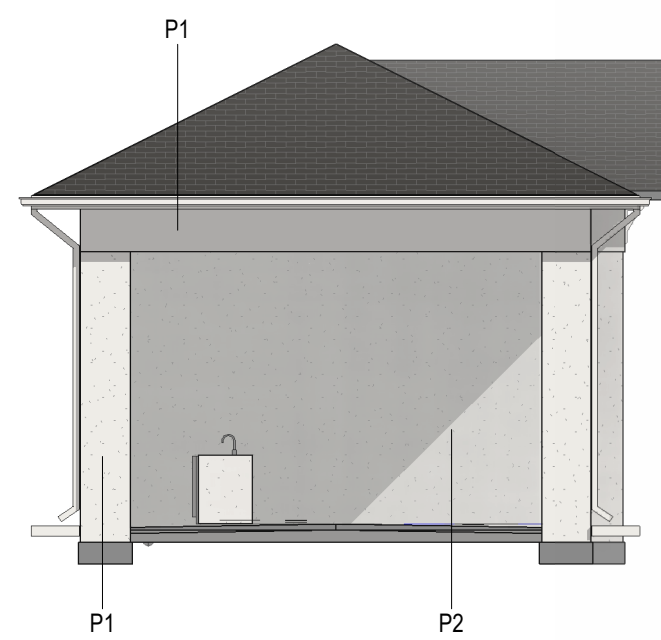


6 Pool Pavilion Right Elevation
1/8" = 1'-0"

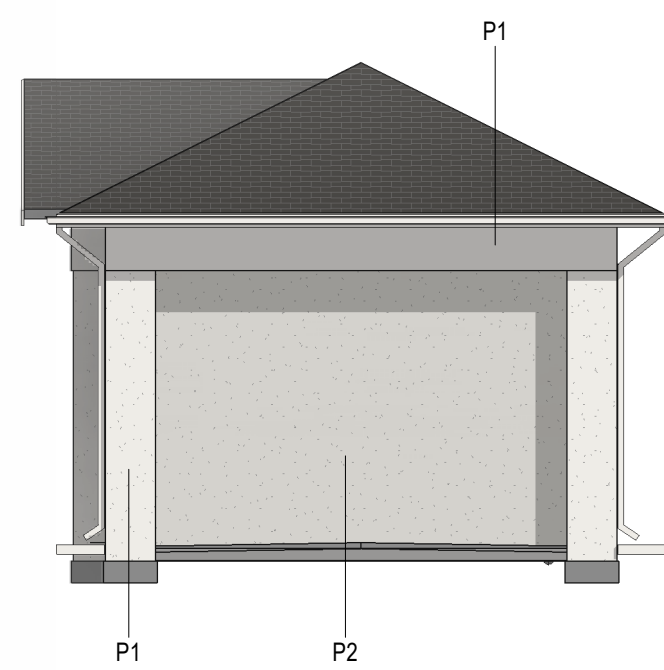


5 Pool Pavilion Left Elevation
1/8" = 1'-0"

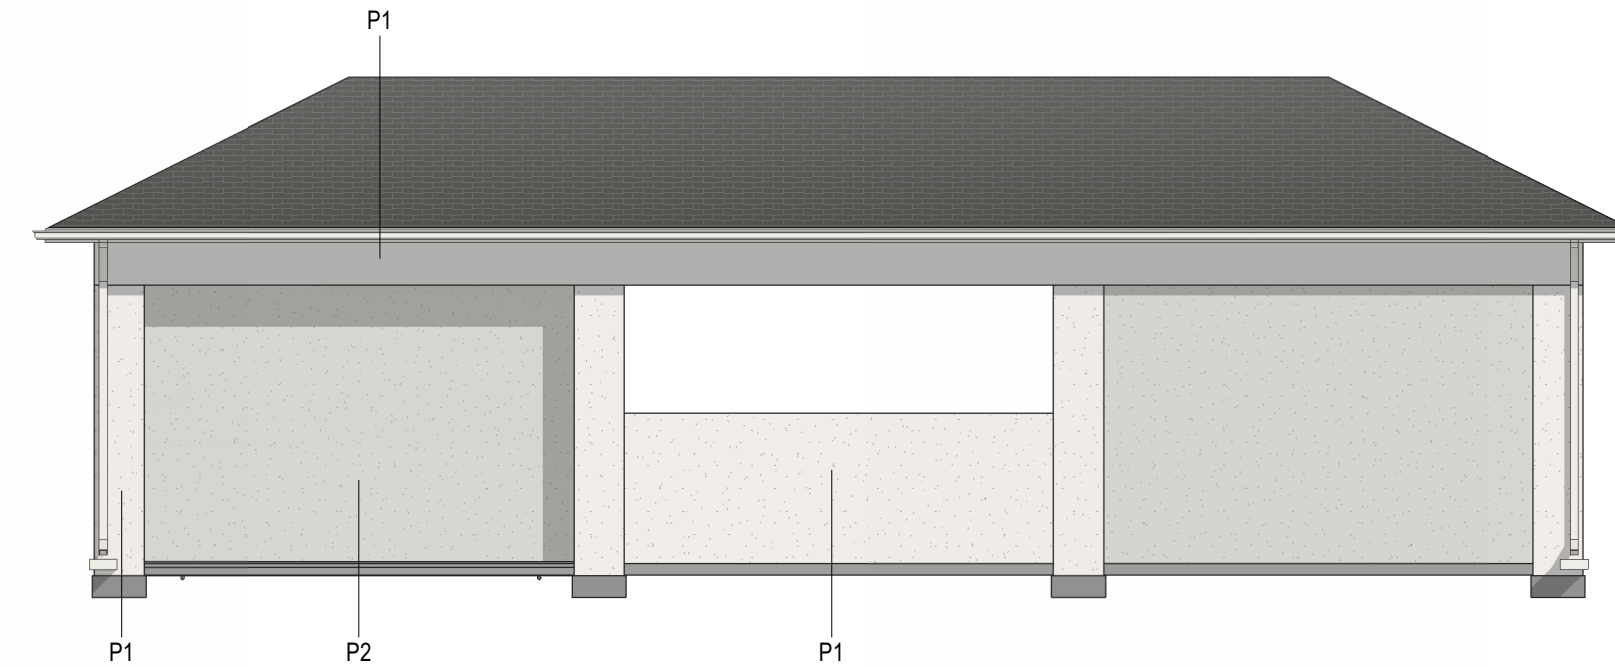


4 Pool Pavilion Rear Elevation
1/8" = 1'-0"

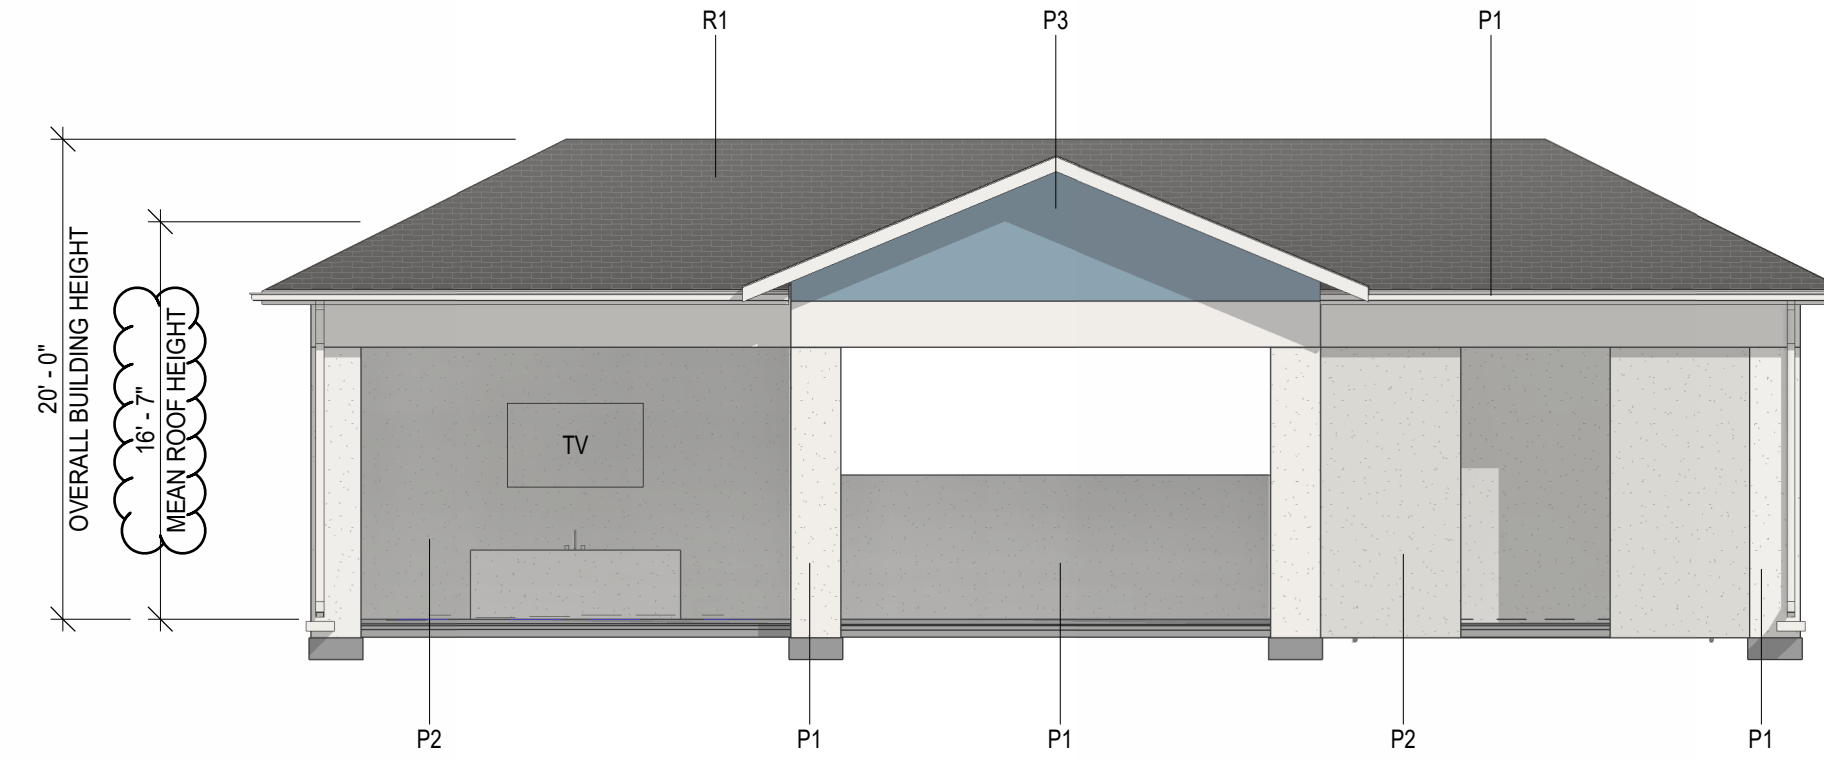

3 Pool Pavilion Front Elevation
1/8" = 1'-0"

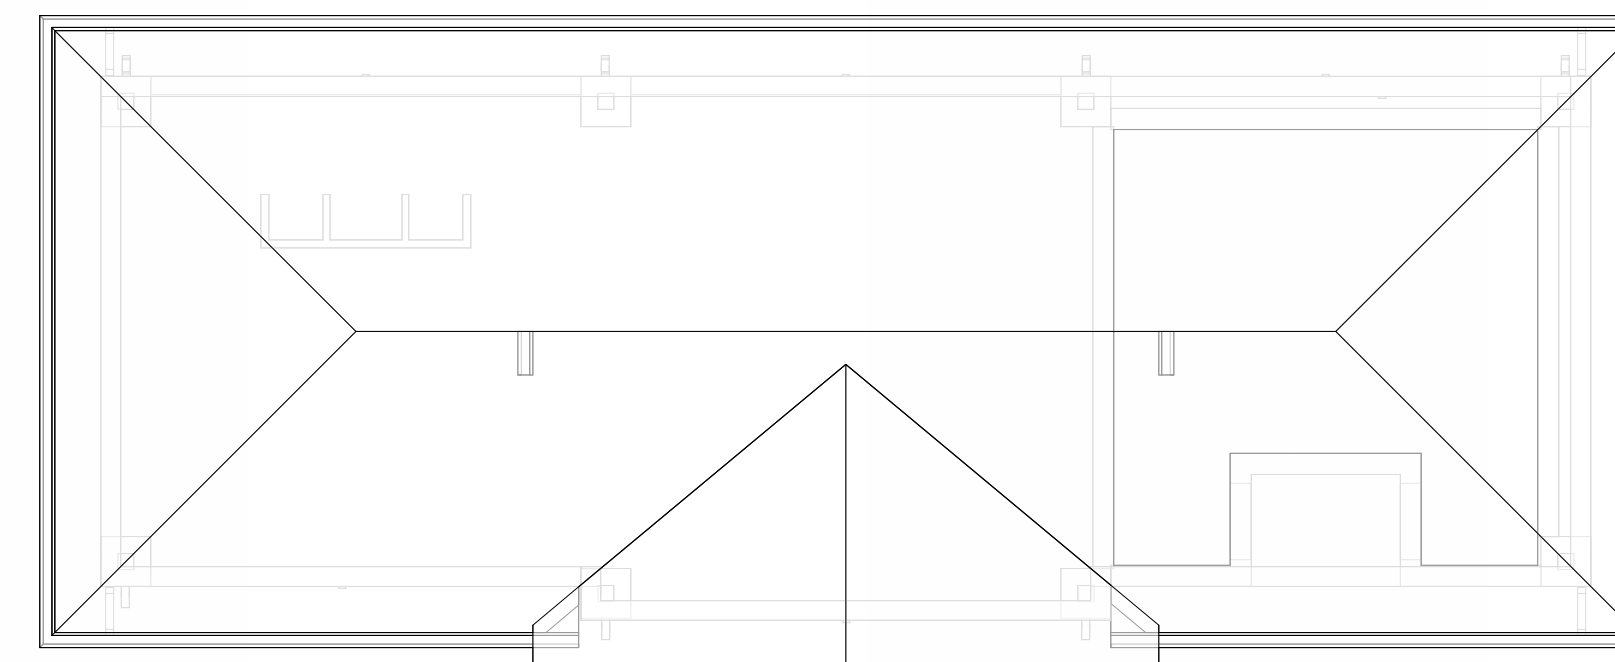

2 Pool Pavilion Roof Plan
1/8" = 1'-0"

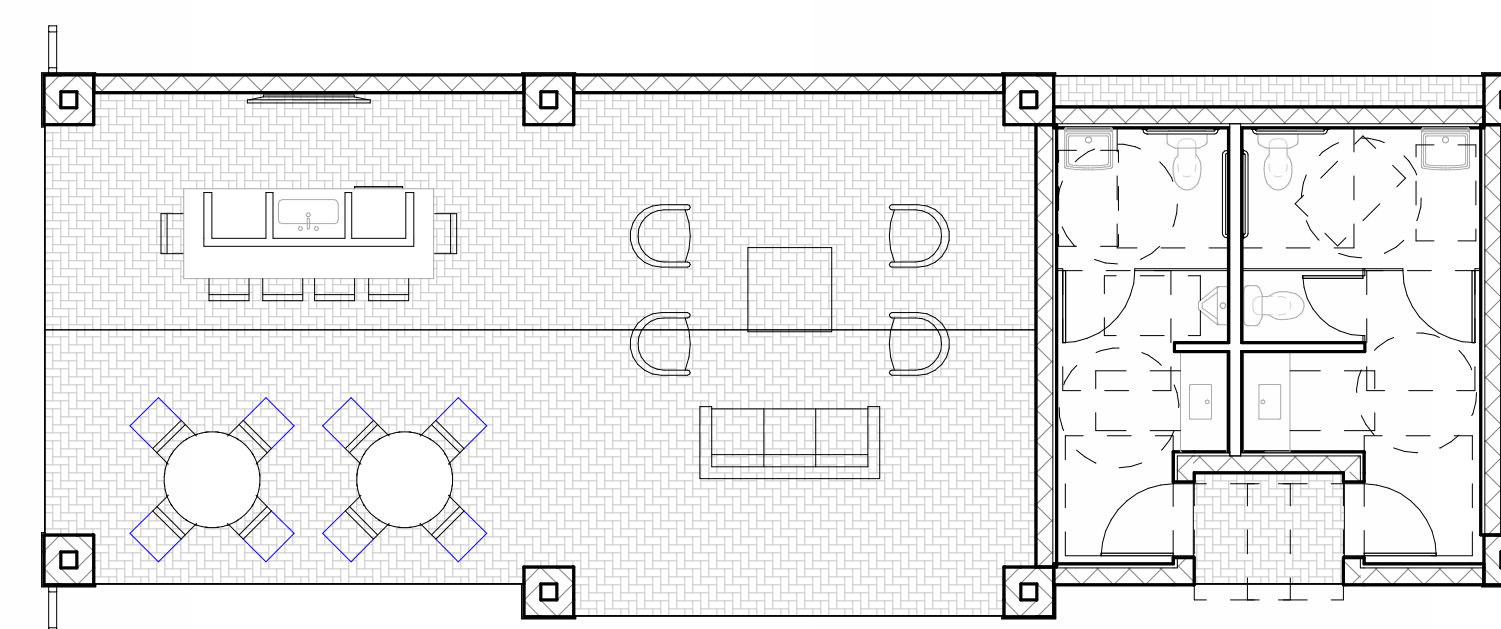


1 Pool Pavilion Floor Plan
1/8" = 1'-0"


PAINT LEGEND	
	P1 - STUCCO - SW 7004 SNOWBOUND
	P2 - STUCCO - SW 7671 ON THE ROCKS
	P2 - STUCCO - SW 9148 SMOKY AZURITE
	R1 - CAMBRIDGE SHINGLES - CHARCOAL GRAY

Scale: 1/8" = 1'-0"


4 Property Pavilion Side Elevation
1/8" = 1'-0"

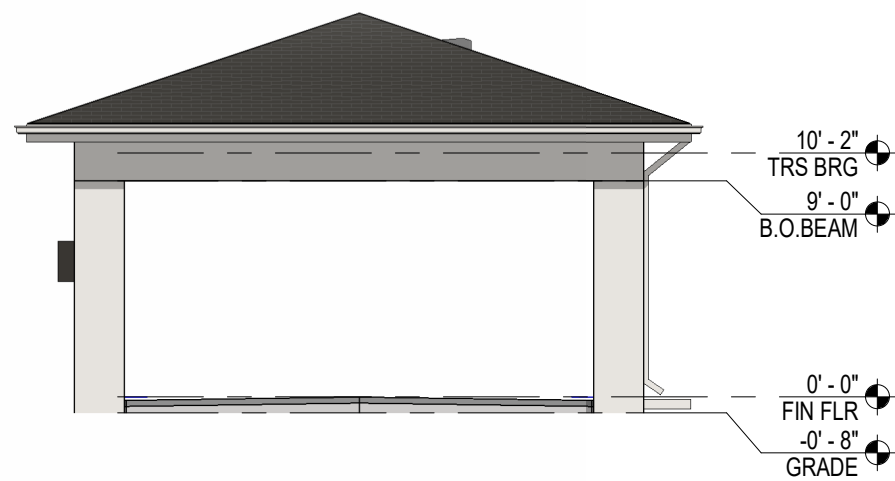


2 Property Pavilion Roof Plan
1/8" = 1'-0"

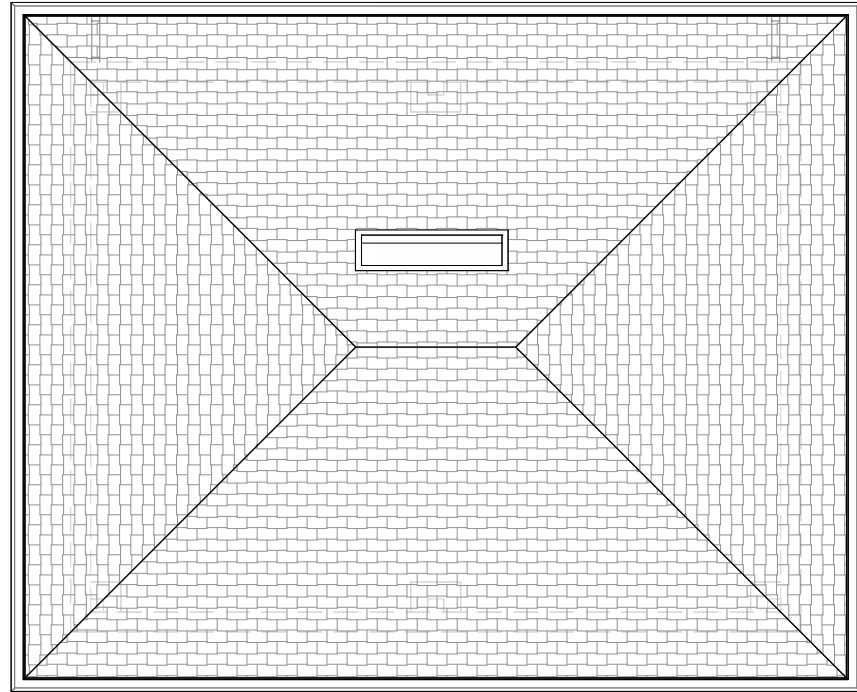

3 Property Pavilion Front Elevation
1/8" = 1'-0"

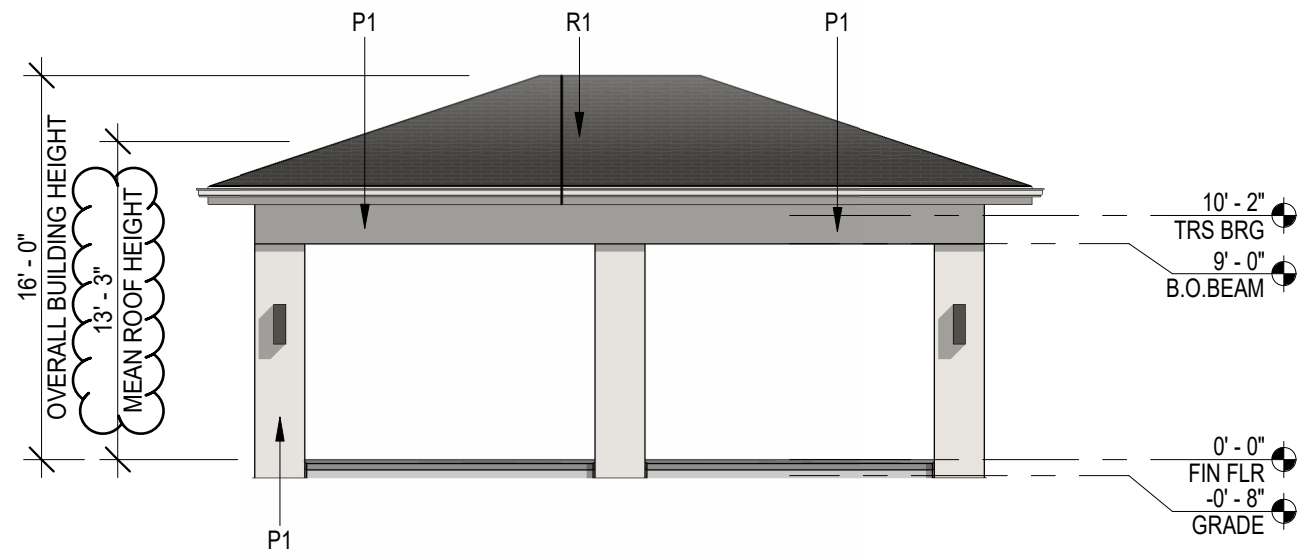


1 Property Pavilion Floor Plan
1/8" = 1'-0"

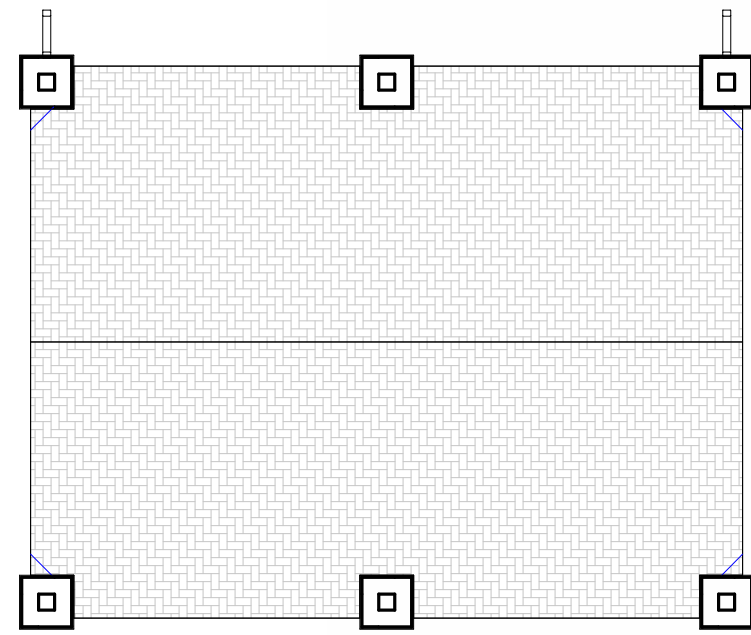


PAINT LEGEND

P1 - STUCCO - SW 7004 SNOWBOUND
R1 - CAMBRIDGE SHINGLES - CHARCOAL GRAY


Scale: 1/8" = 1'-0"

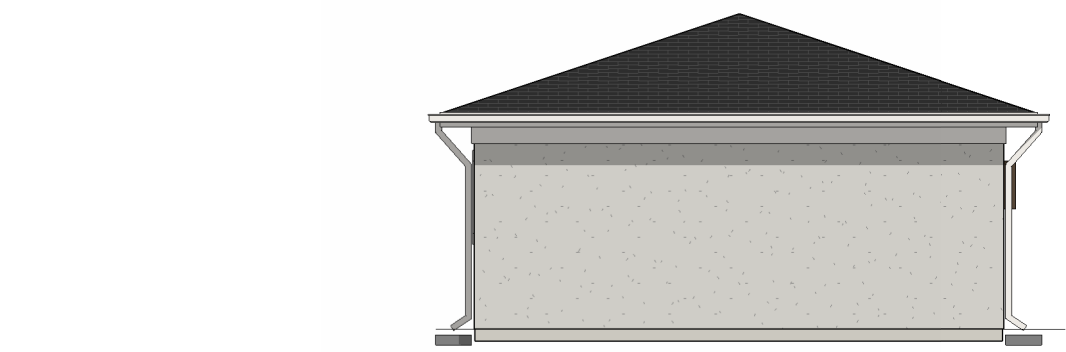


7 Maintenance Building - Right Elevation
1/8" = 1'-0"

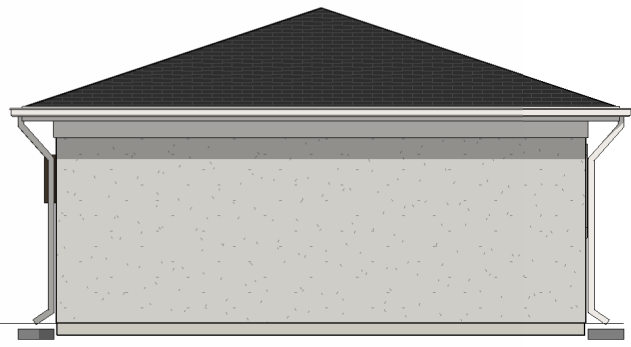


6 Maintenance Building - Left Elevation
1/8" = 1'-0"

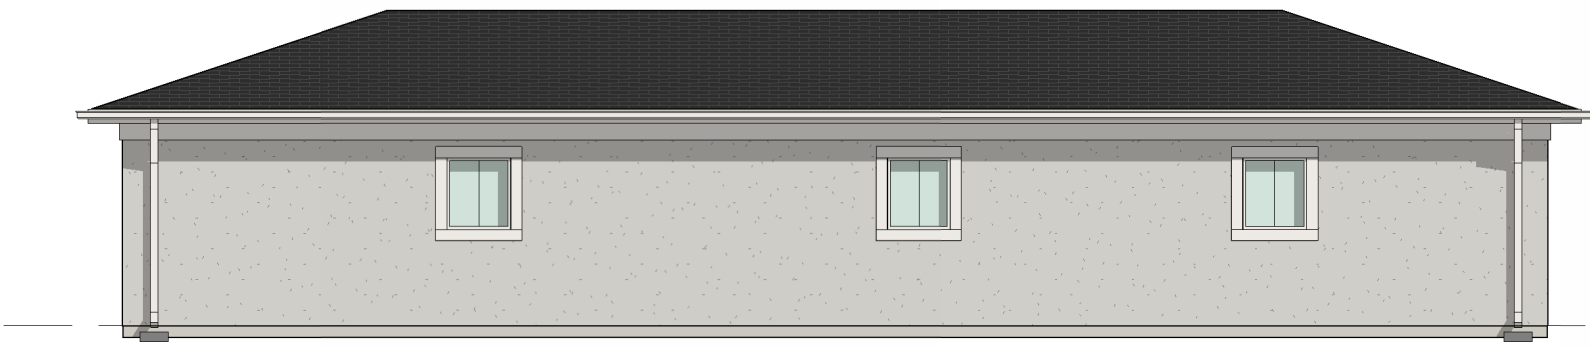


5 Maintenance Building - Rear Elevation
1/8" = 1'-0"

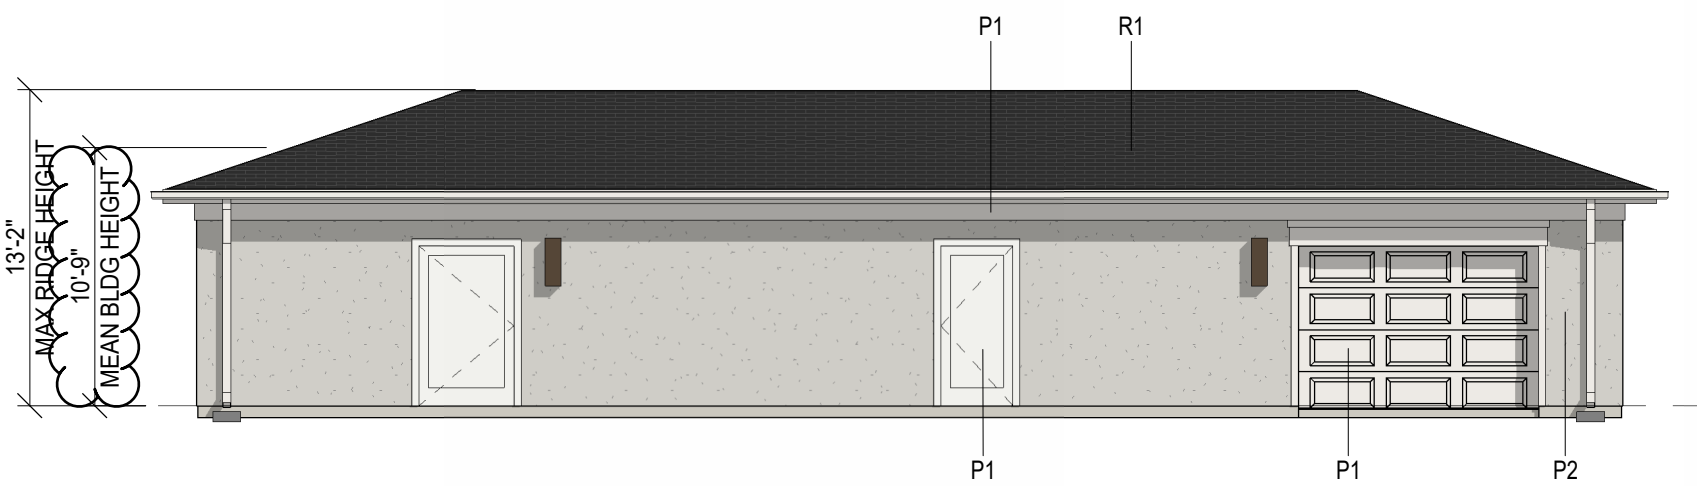


4 Maintenance Building - Front Elevation
1/8" = 1'-0"

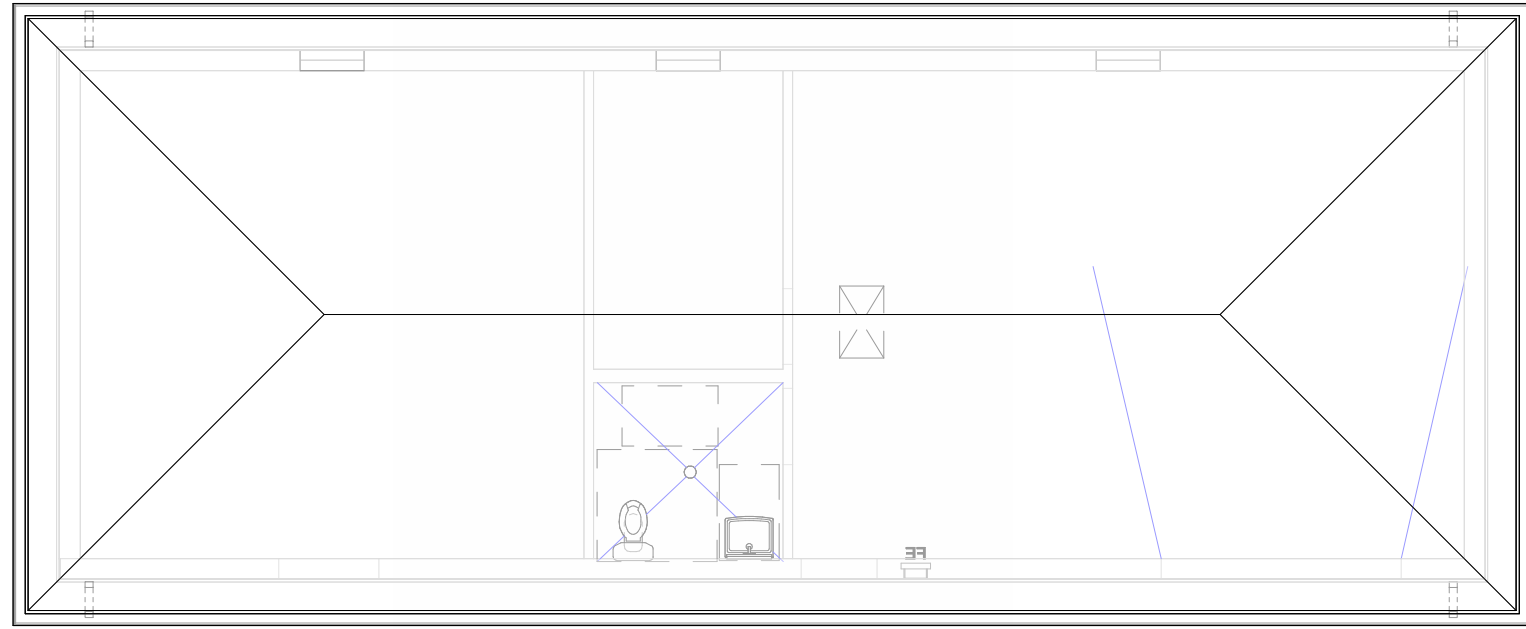

3 Maintenance Building - Roof Plan
1/8" = 1'-0"

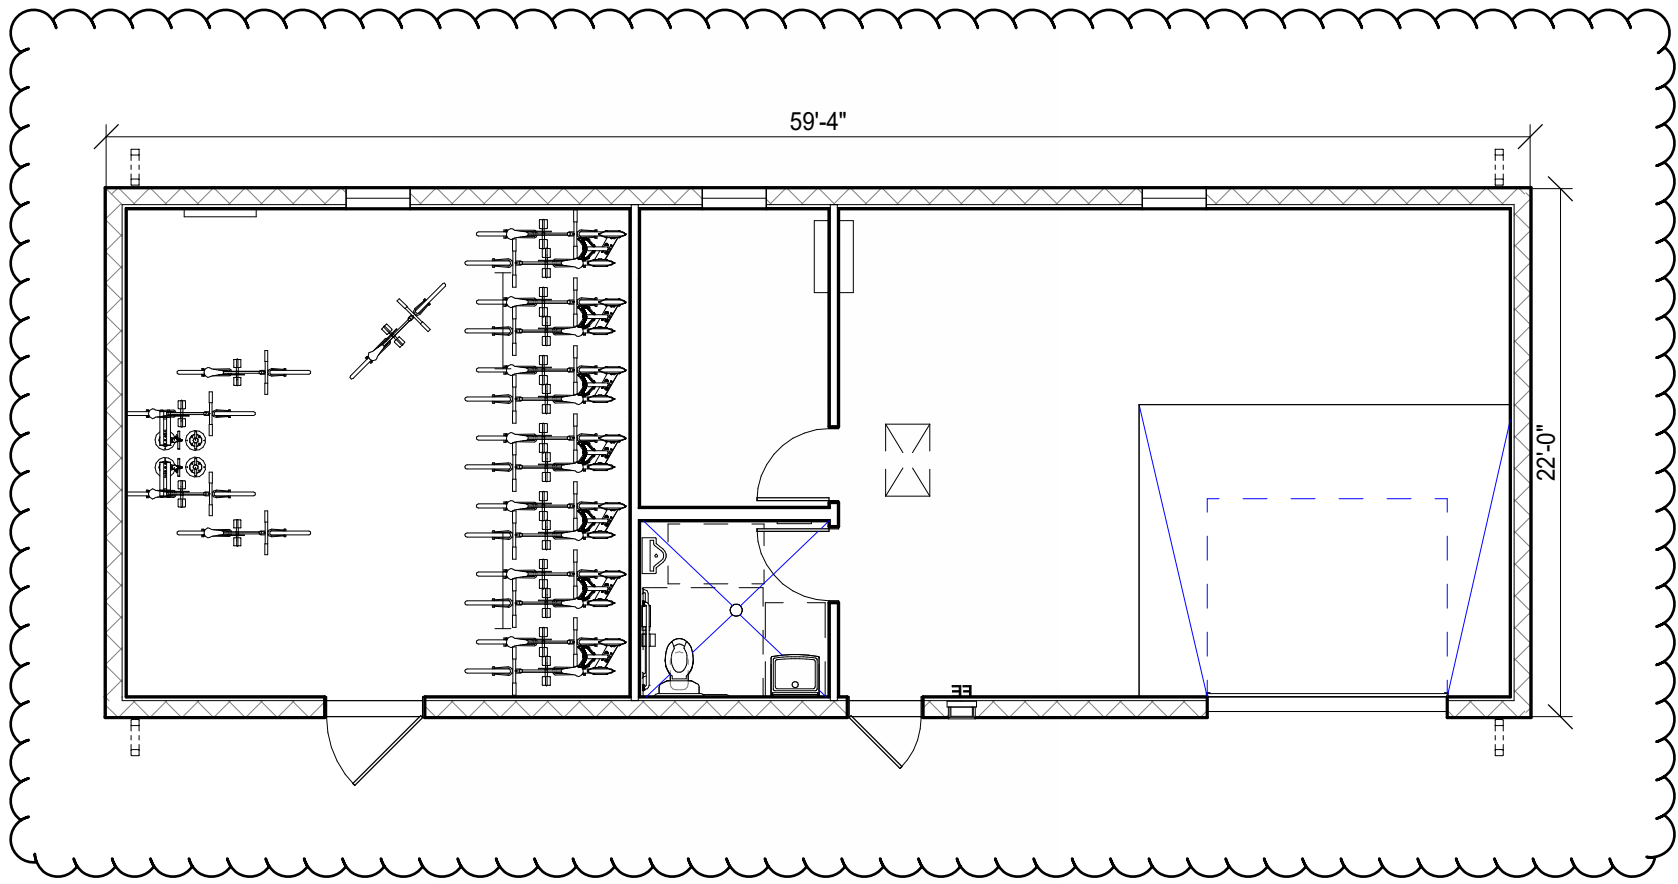

2 Maintenance Building - Floor Plan
1/8" = 1'-0"




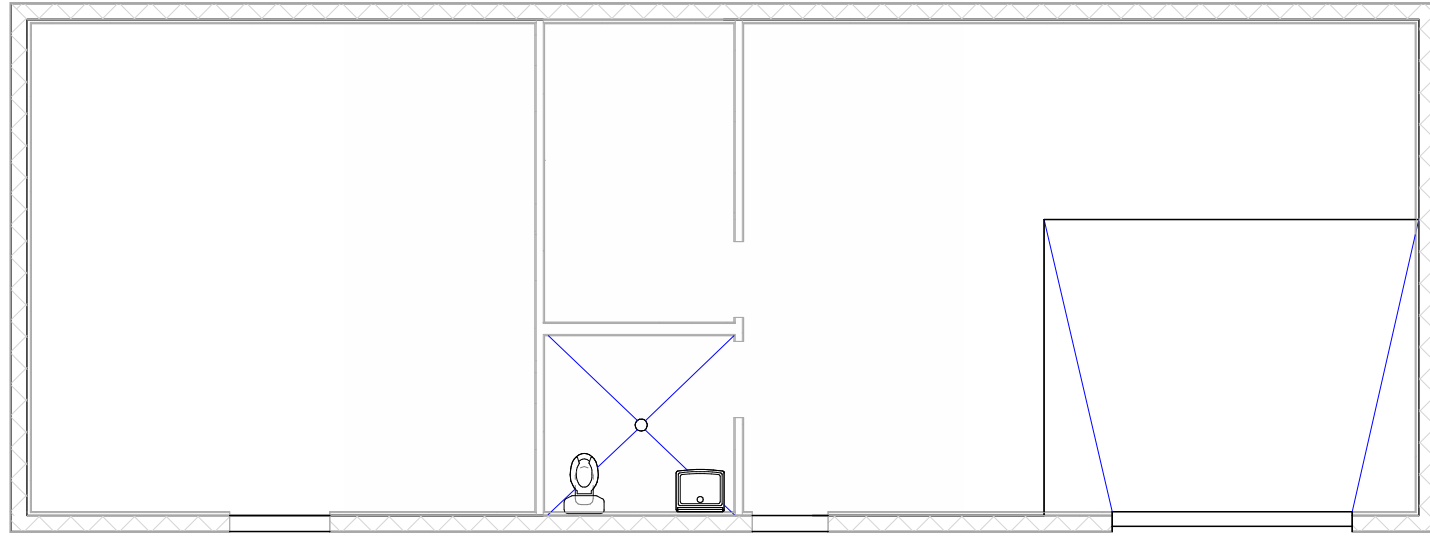


1 Maintenance Building - Architectural Slab Plan
1/8" = 1'-0"

PAINT LEGEND

P1 - STUCCO - SW 7004 SNOWBOUND
P2 - STUCCO - SW 7671 ON THE ROCKS
R1 - CAMBRIDGE SHINGLES - CHARCOAL GRAY


Scale: 1/8" = 1'-0"

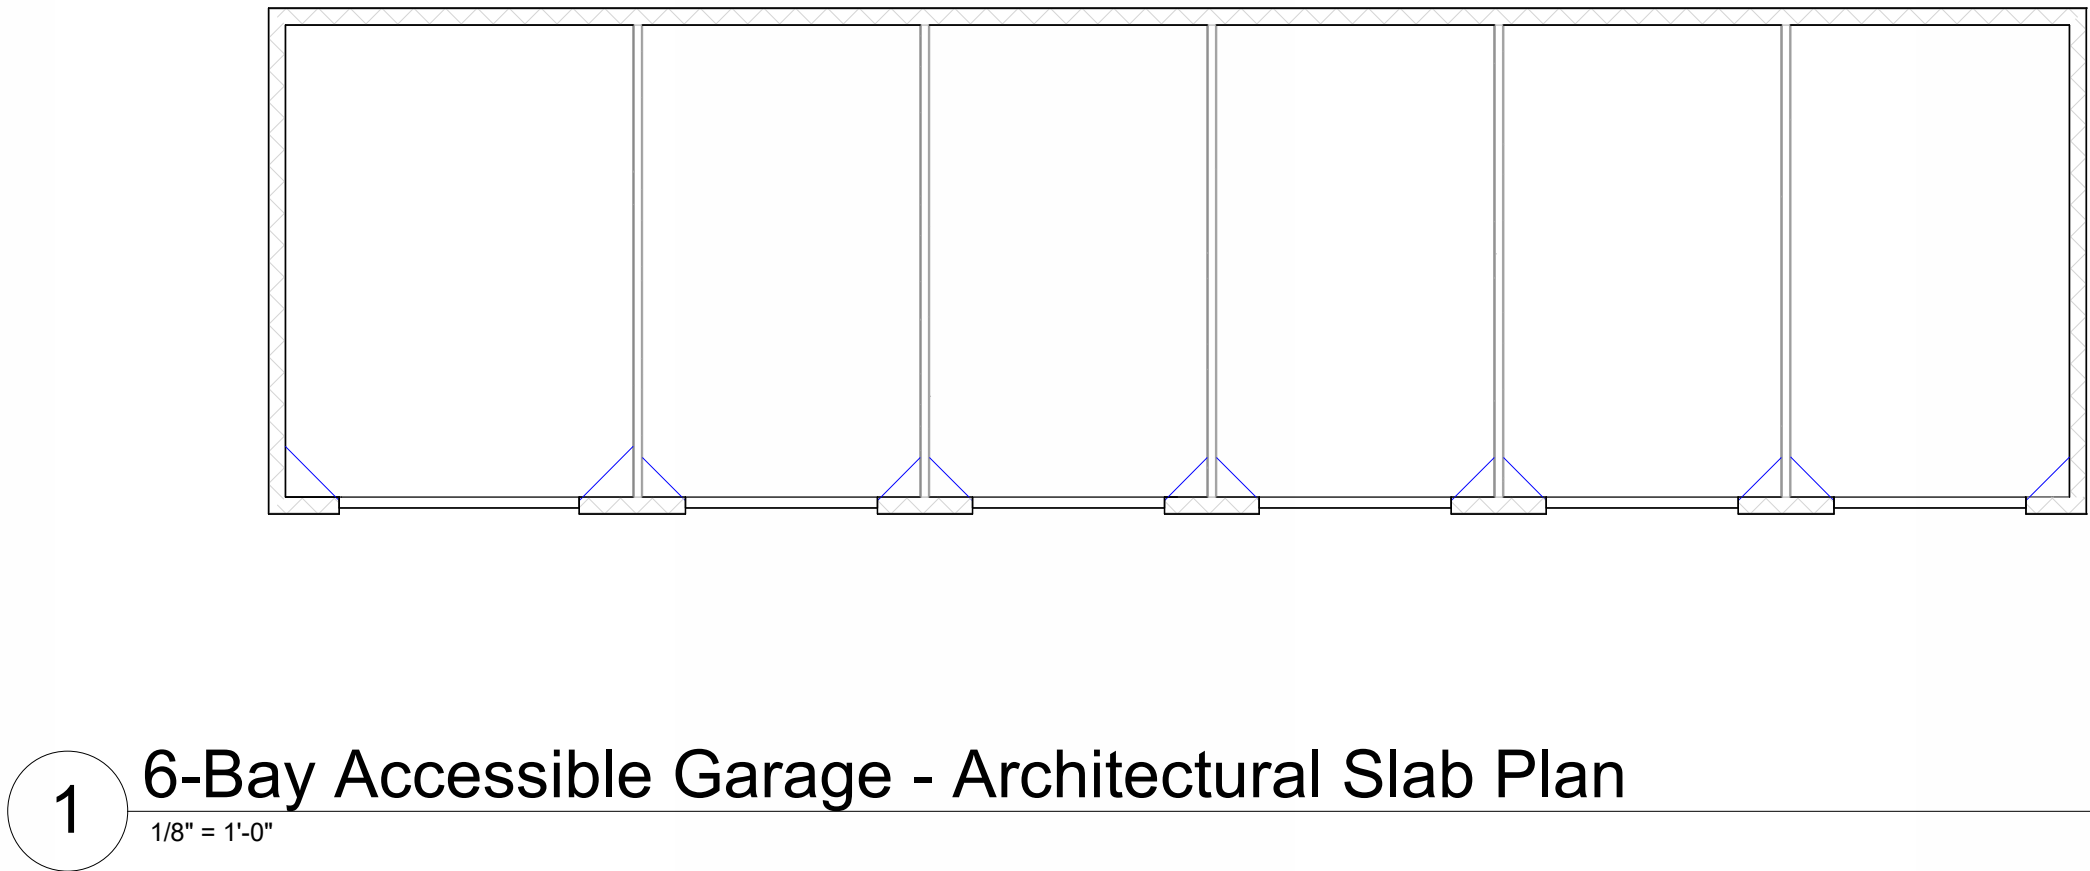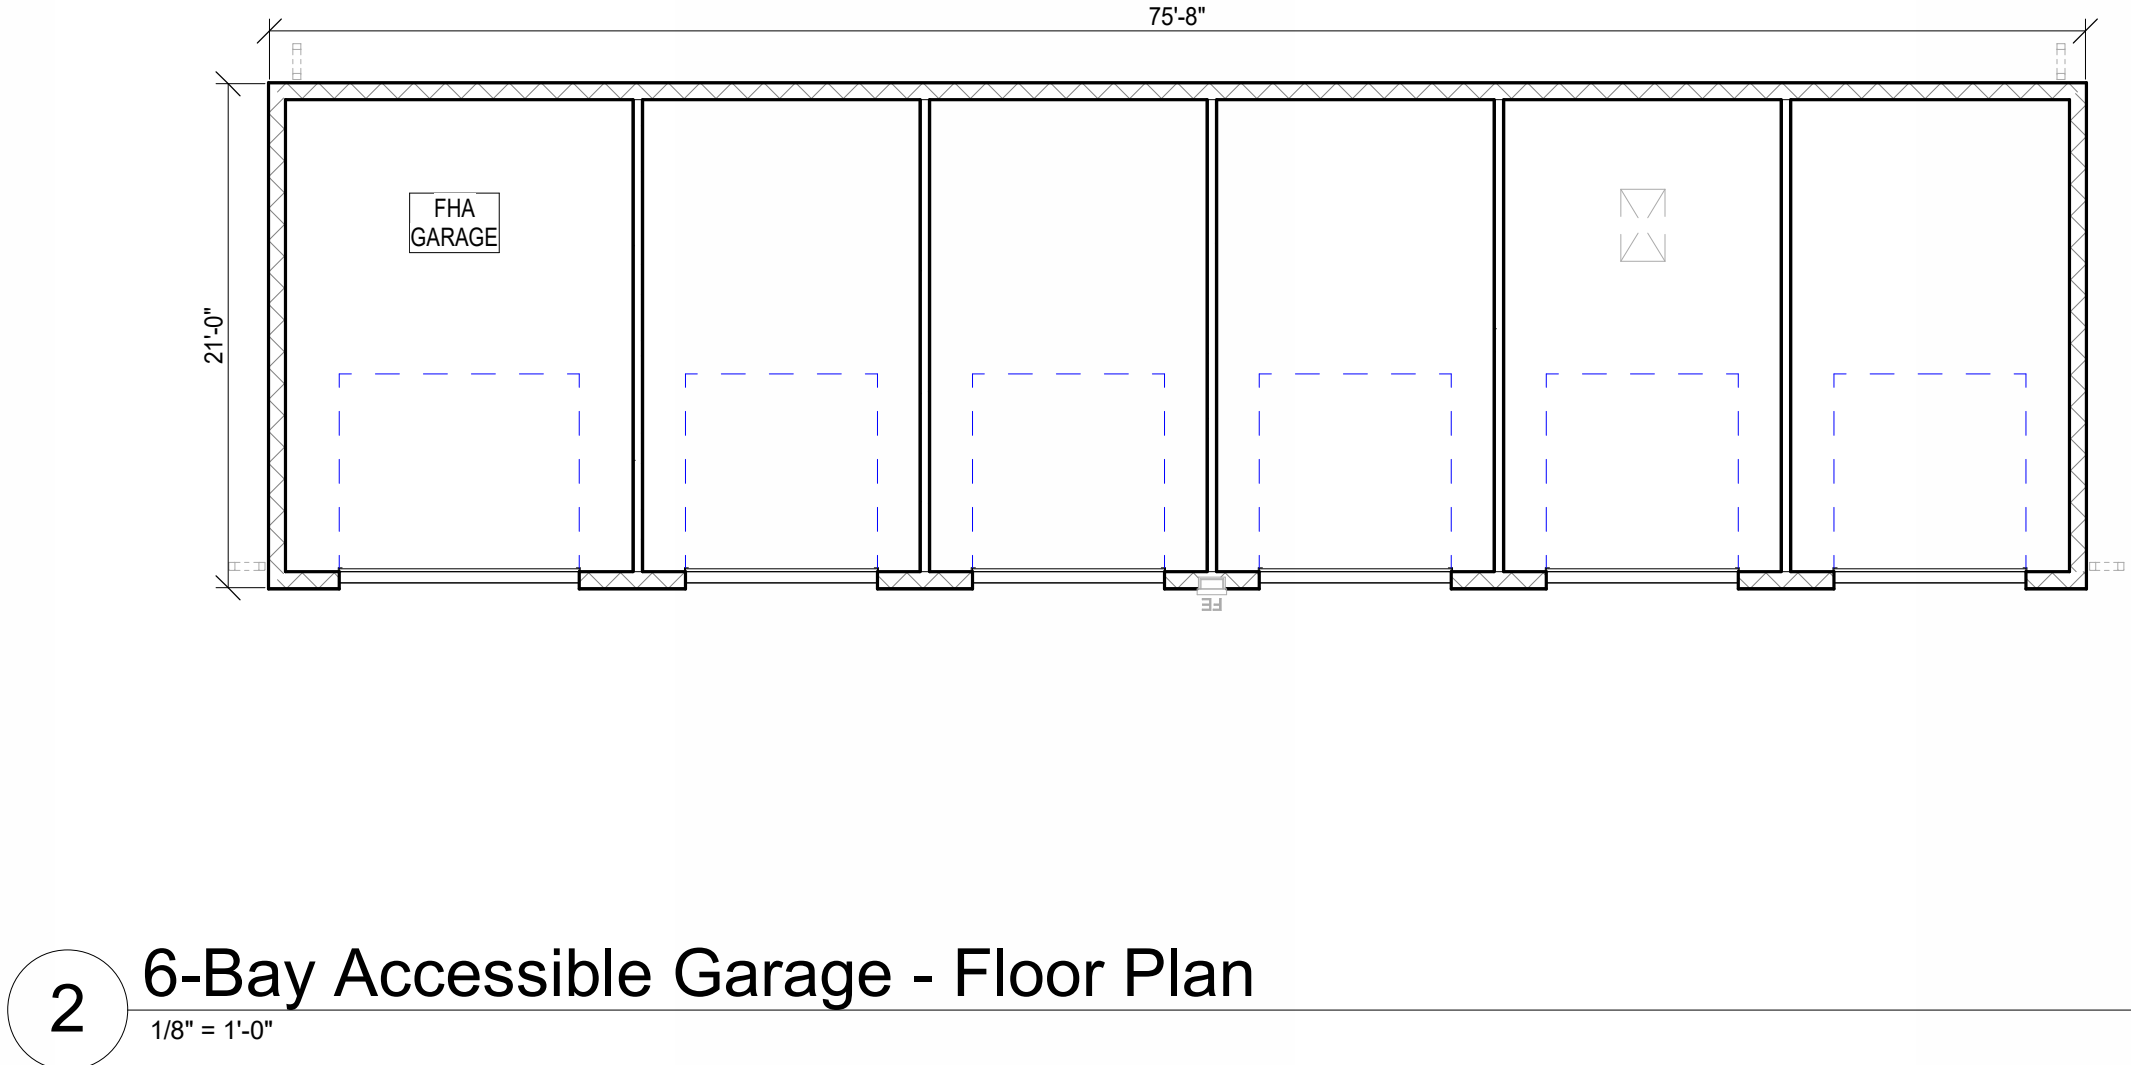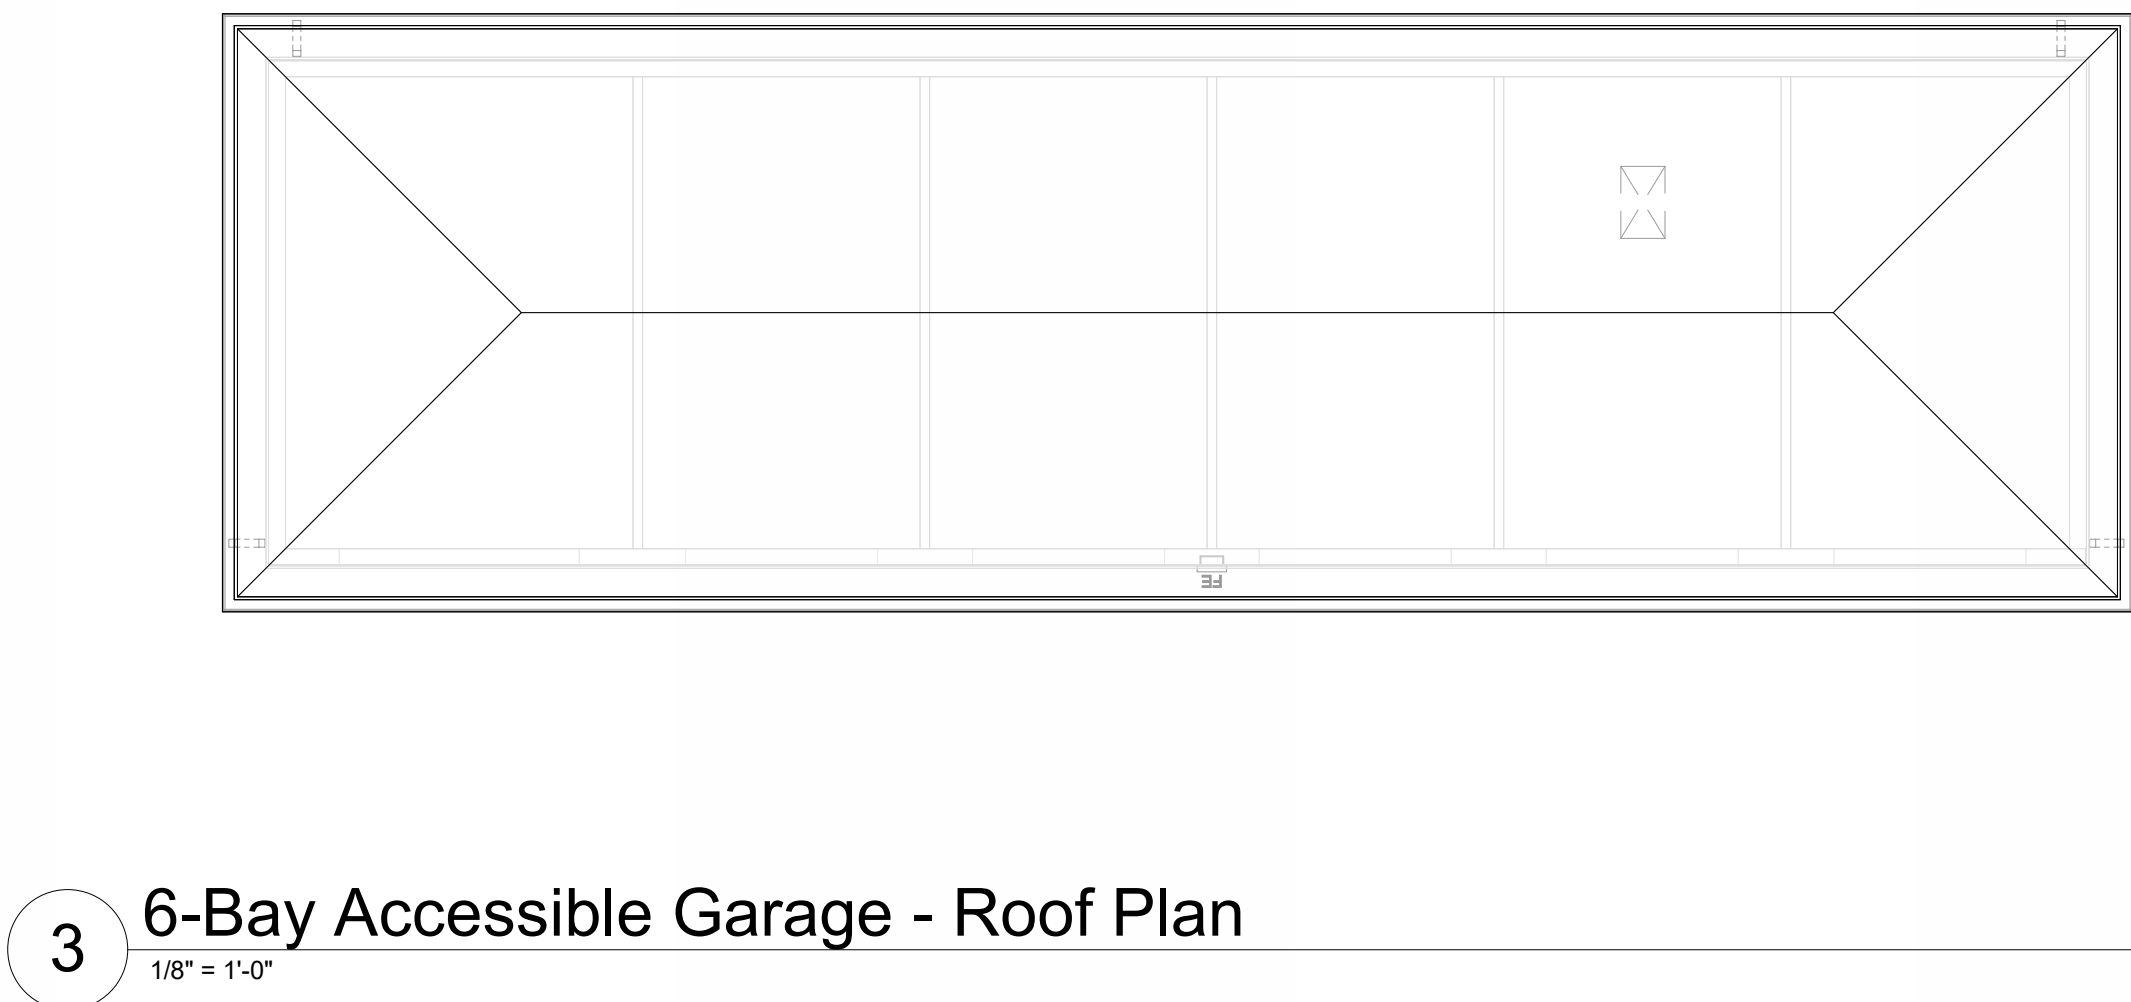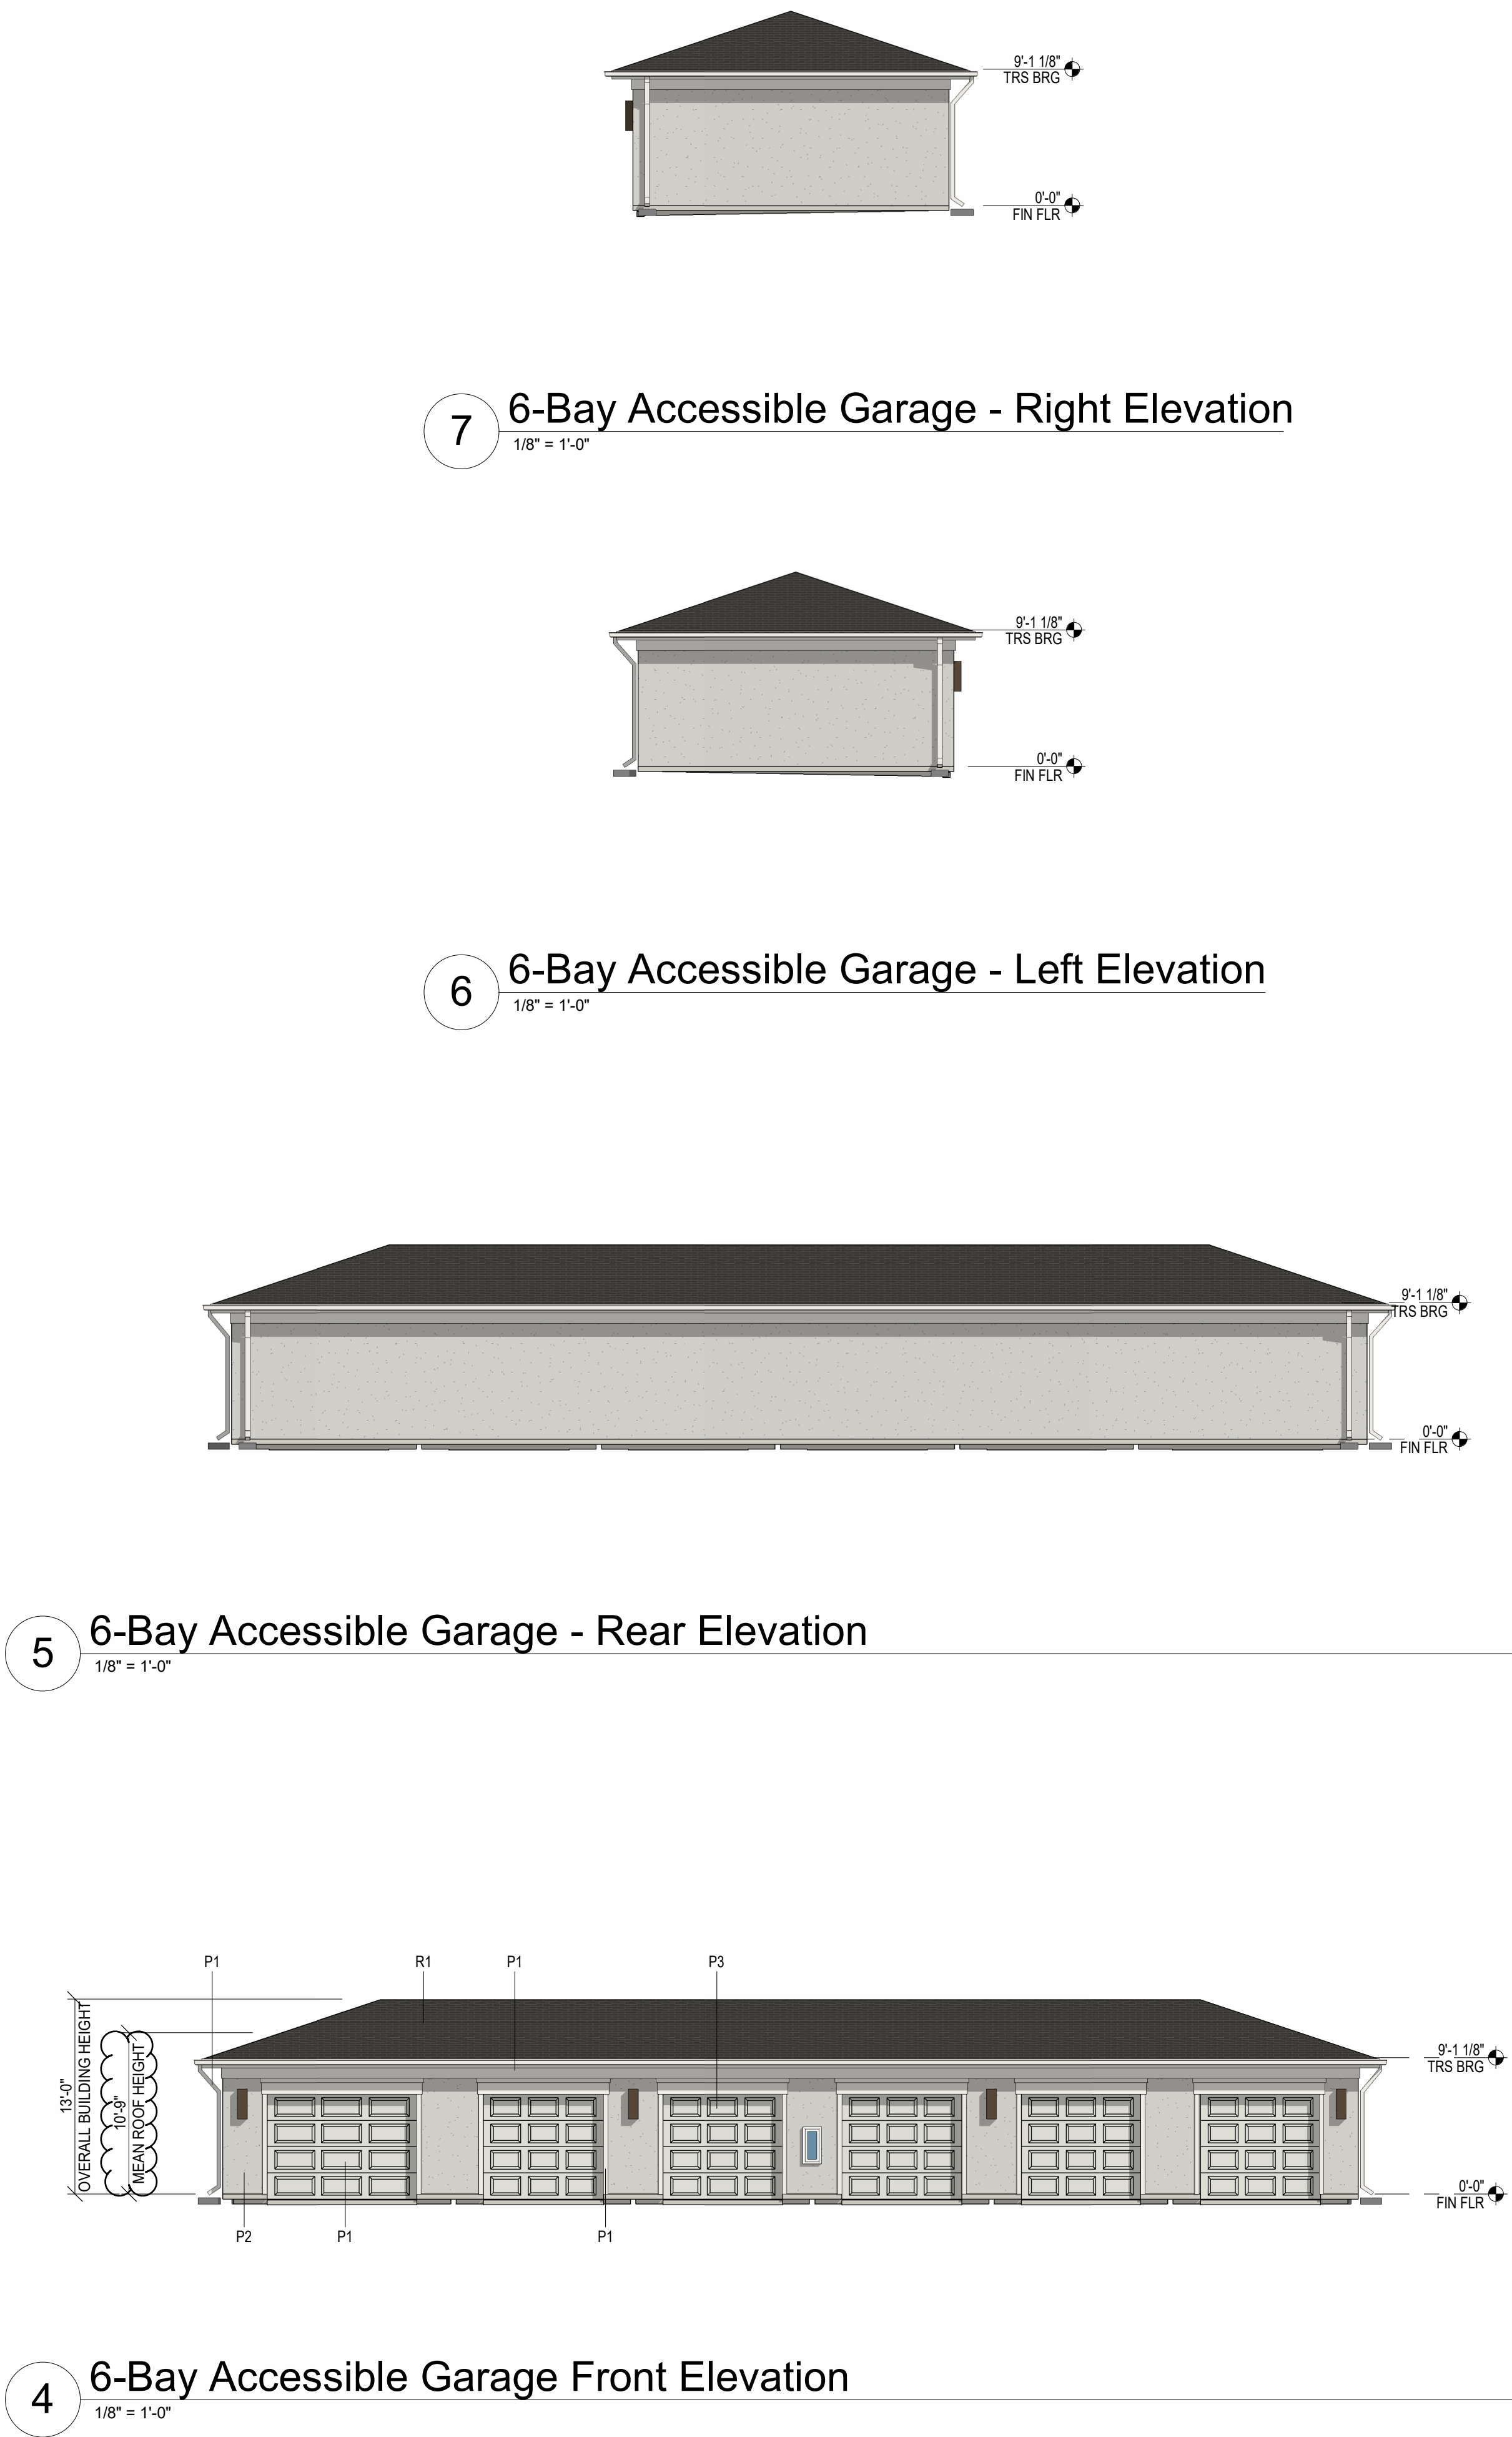


PAINT LEGEND

P1 - STUCCO - SW 7004 SNOWBOUND
P2 - STUCCO - SW 7671 ON THE ROCKS
P3 - ACCENT - SW 6196 FROSTY WHITE
R1 - CAMBRIDGE SHINGLES - CHARCOAL GRAY

Scale: 1/8" = 1'-0"

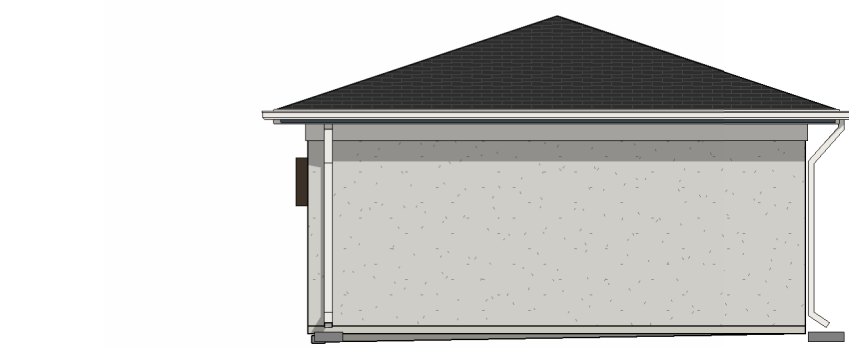


7 6-Bay Garage - Right Elevation
1/8" = 1'-0"

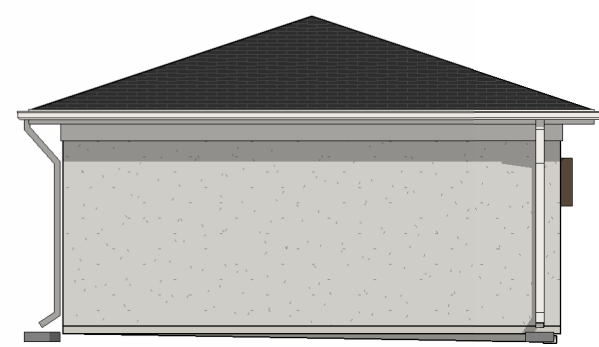


6 6-Bay Garage - Left Elevation
1/8" = 1'-0"




5 6-Bay Garage - Rear Elevation
1/8" = 1'-0"

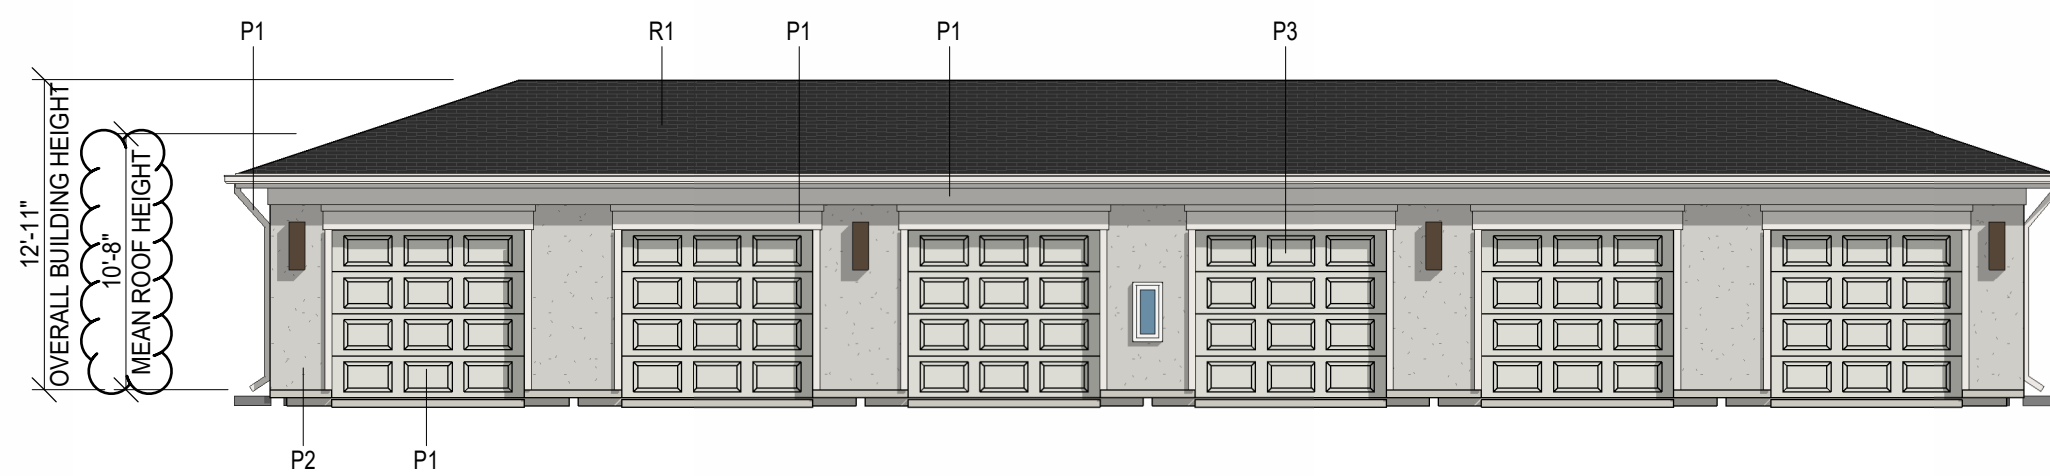


4 6-Bay Garage - Front Elevation
1/8" = 1'-0"

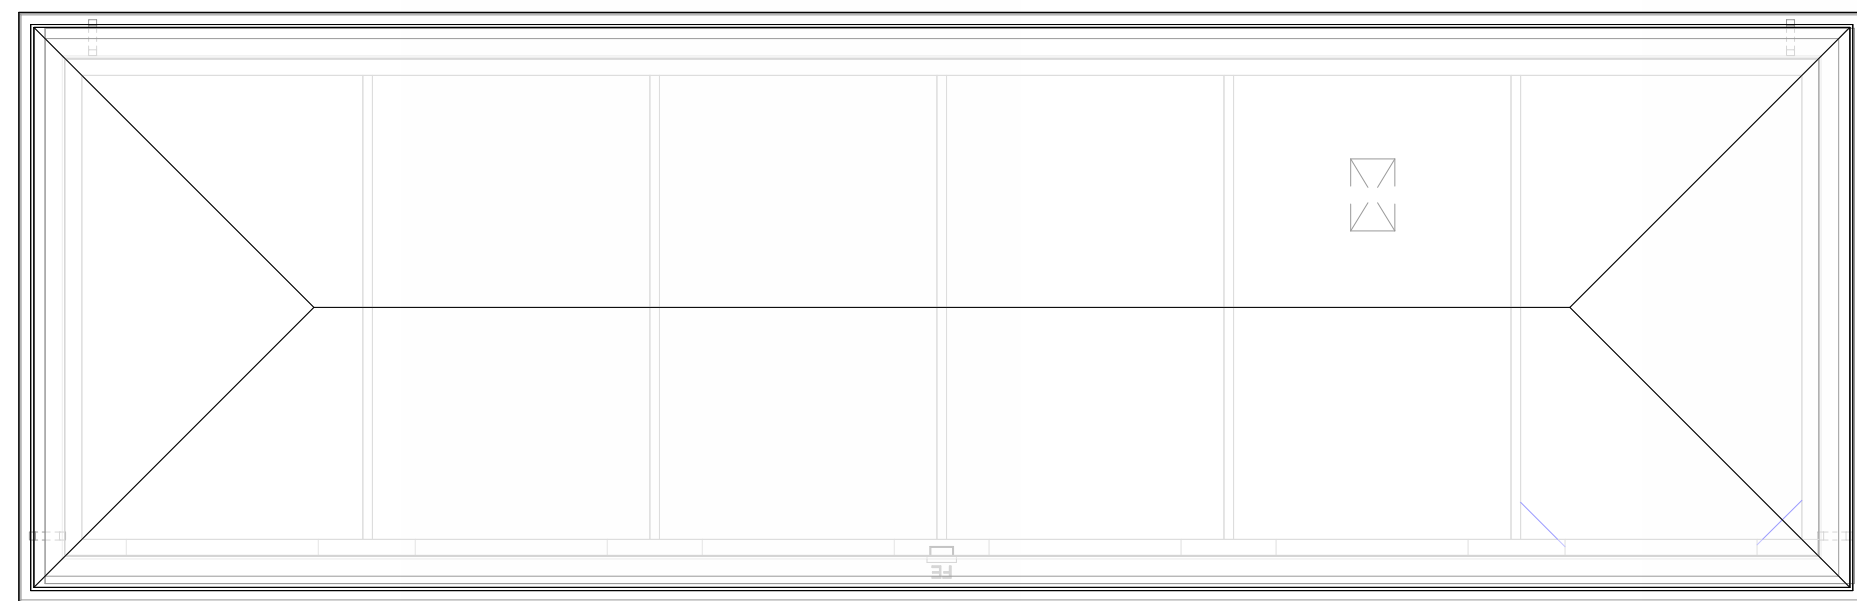

3 6-Bay Garage - Roof Plan
1/8" = 1'-0"

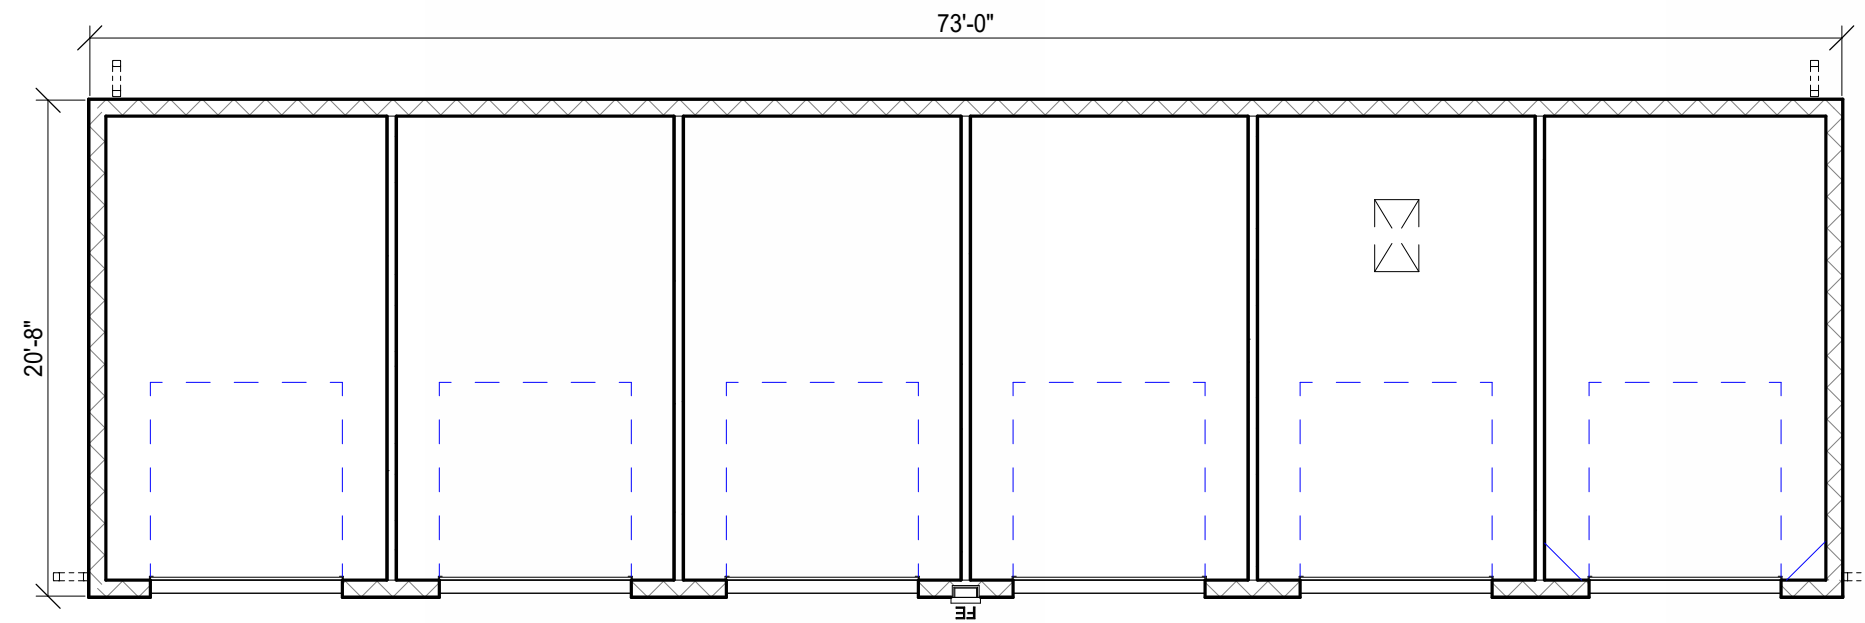

2 6-Bay Garage - Floor Plan
1/8" = 1'-0"

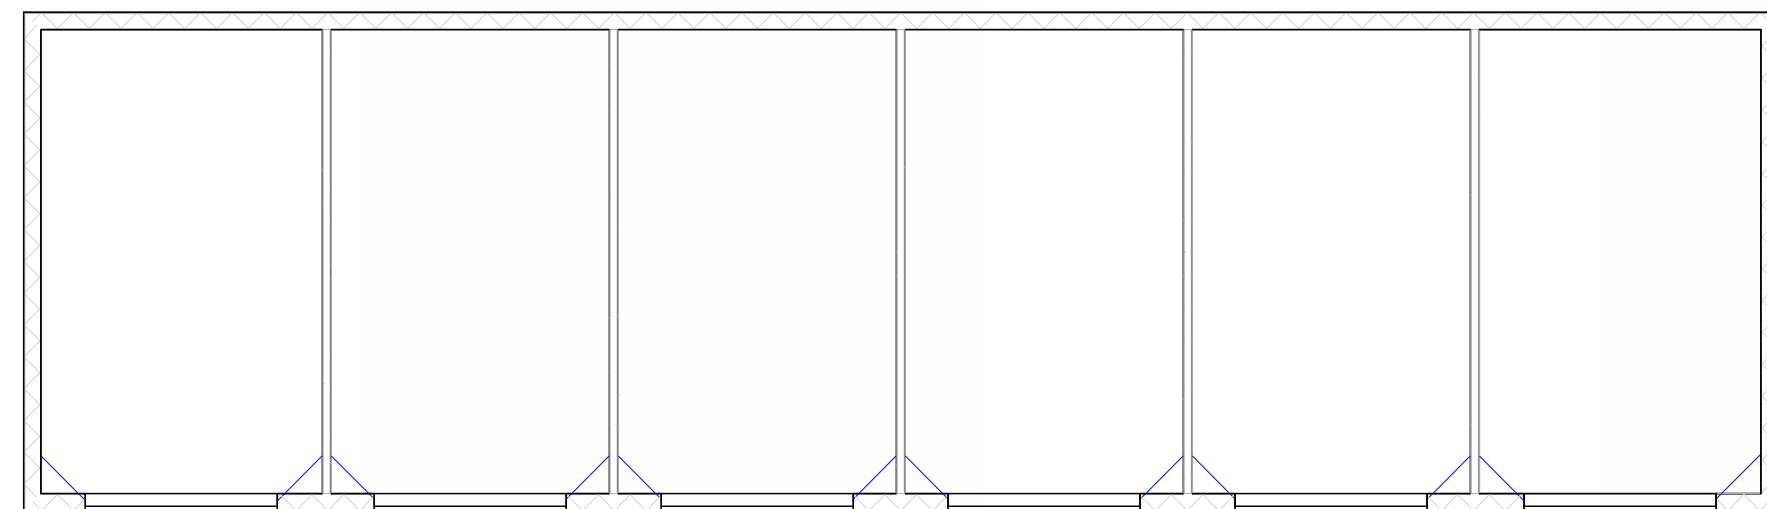


1 6-Bay Garage - Architectural Slab Plan
1/8" = 1'-0"


PAINT LEGEND

P1 - STUCCO - SW 7004 SNOWBOUND
P2 - STUCCO - SW 7671 ON THE ROCKS
P3 - ACCENT - SW 6196 FROSTY WHITE
R1 - CAMBRIDGE SHINGLES - CHARCOAL GRAY


Scale: 1/8" = 1'-0"

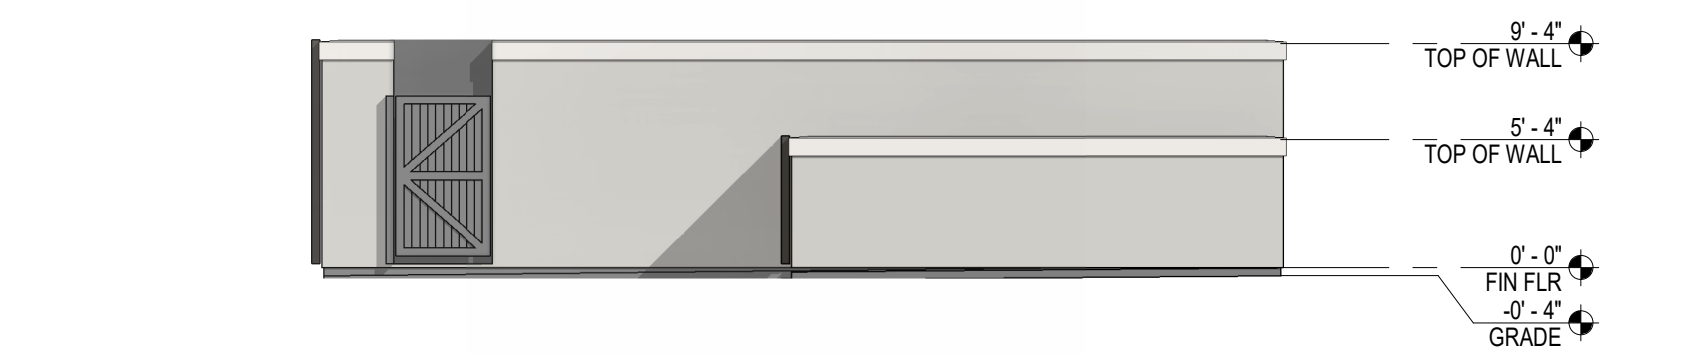


5 Trash Compactor - Right Elevation
1/8" = 1'-0"

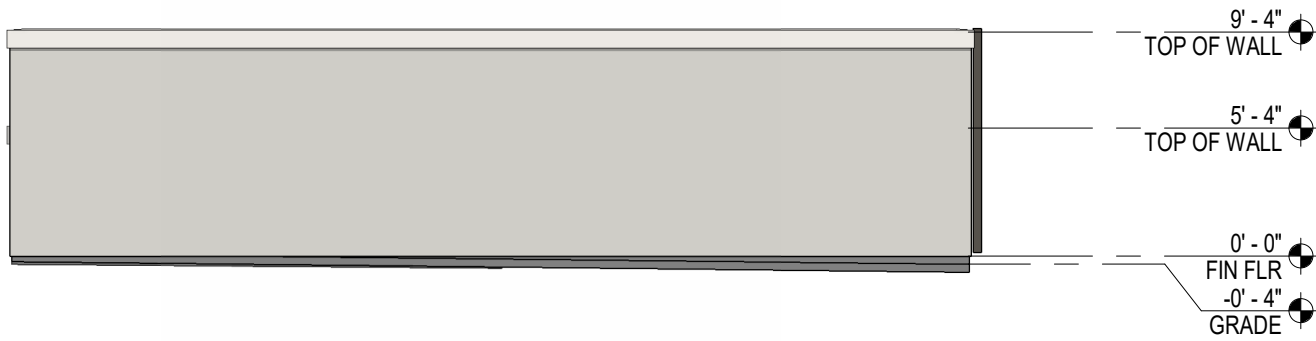


4 Trash Compactor - Left Elevation
1/8" = 1'-0"

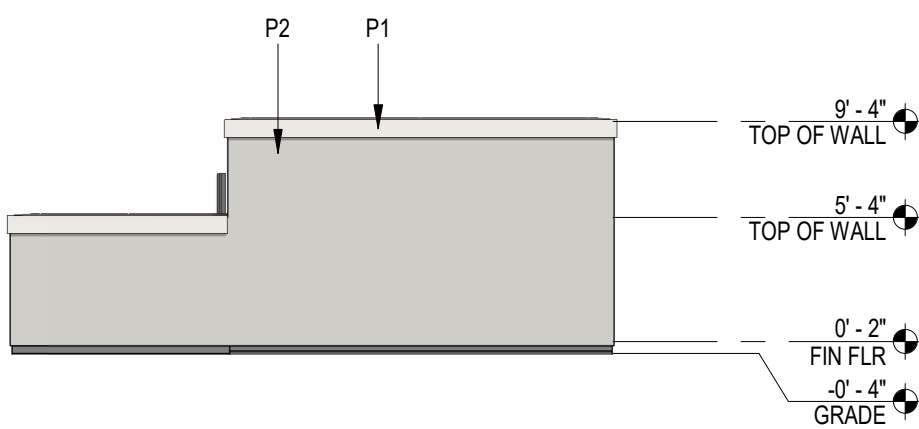

3 Trash Compactor - Rear Elevation
1/8" = 1'-0"

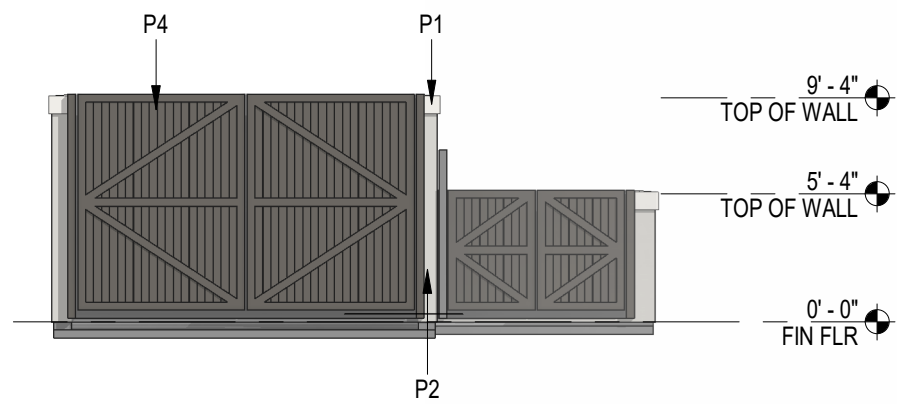

2 Trash Compactor - Front Elevation
1/8" = 1'-0"

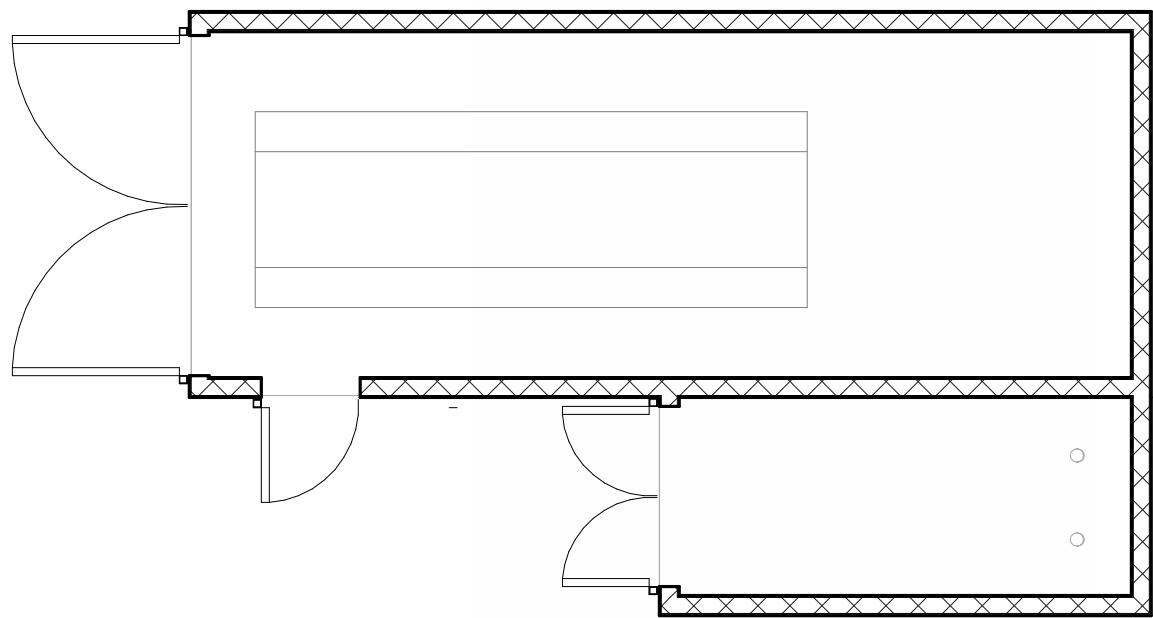

1 Trash Compactor - Floor Plan
1/8" = 1'-0"

Scale: 1/8" = 1'-0"

PAINT LEGEND	
	P1 - STUCCO - SW 7004 SNOWBOUND
	P2 - STUCCO - SW 7671 ON THE ROCKS
	P4 - SW 7048 URBANE BRONZE