




3 NORTH EAST ELEVATION
A-3.0 SCALE: 1/16" = 1'-0"



2 NORTH WEST ELEVATION
A-3.0 SCALE: 1/16" = 1'-0"

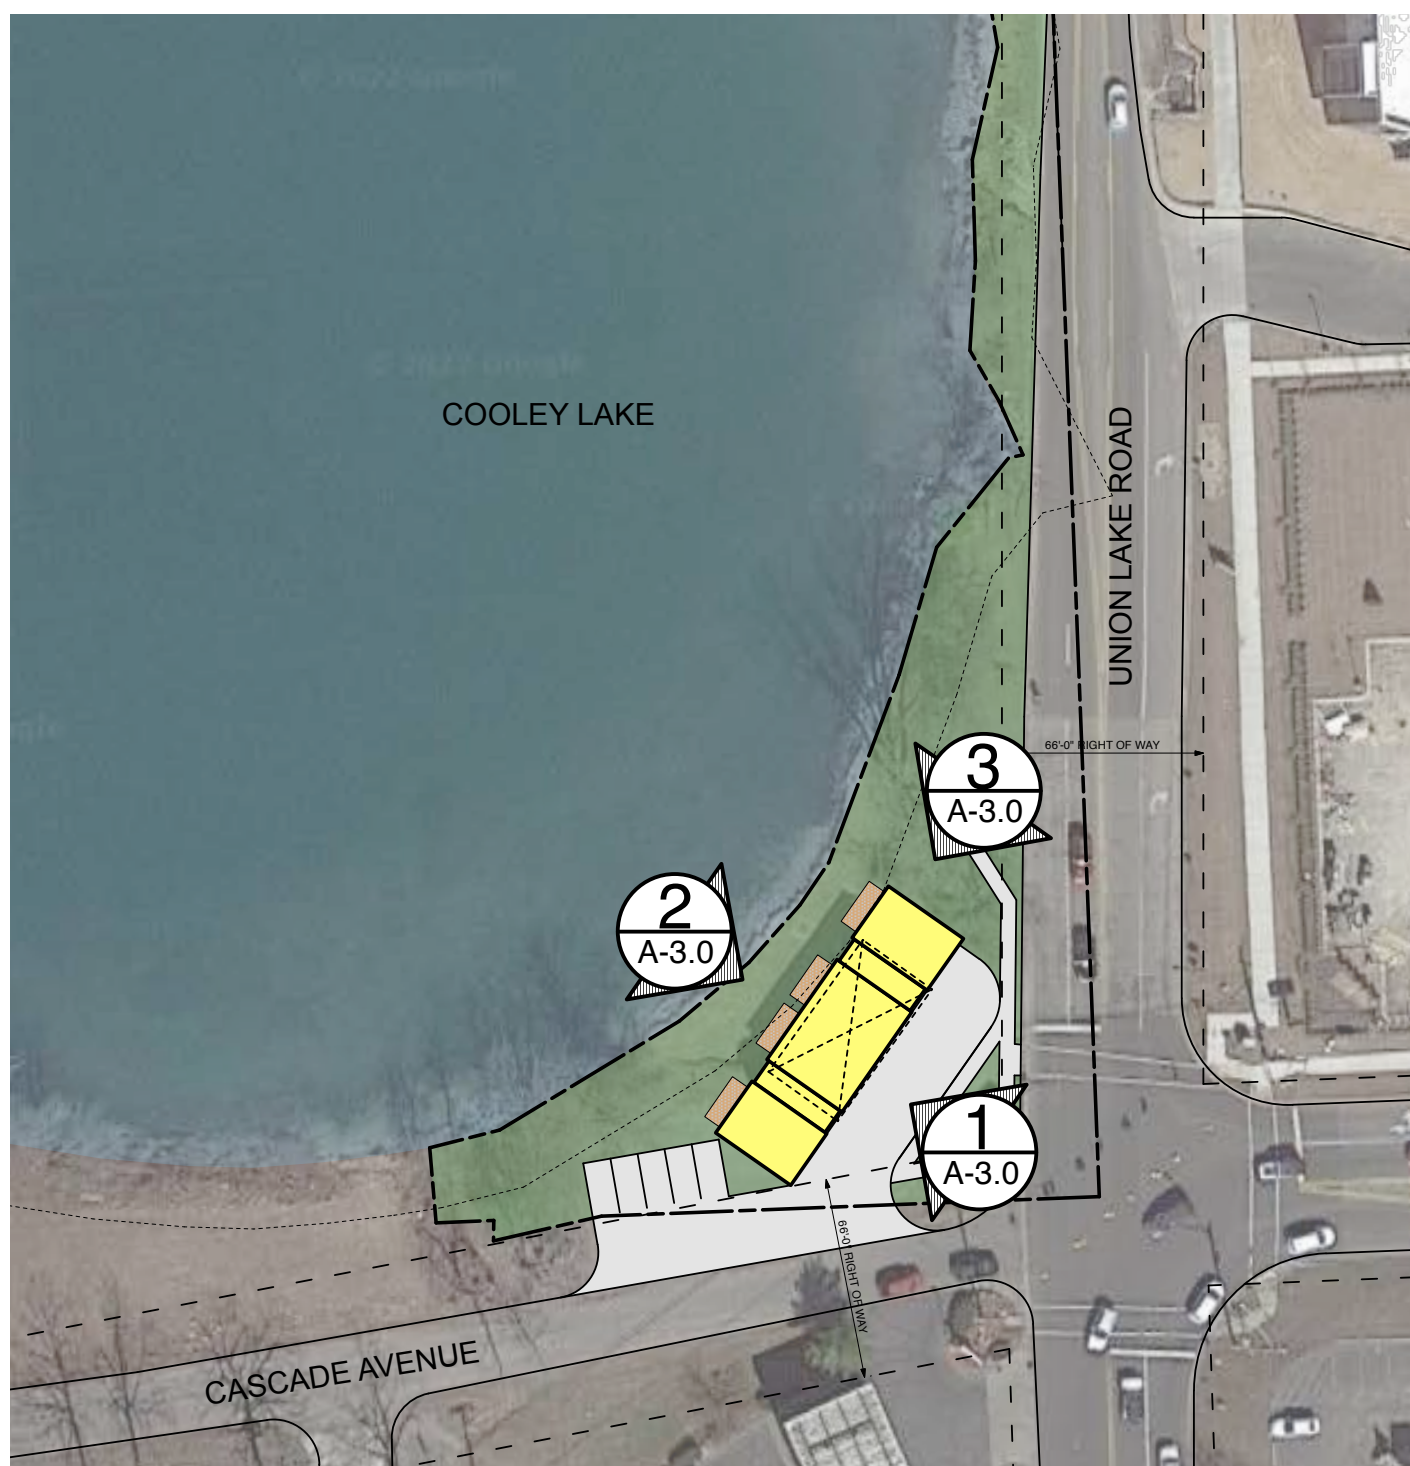

KEY PLAN
NO SCALE



1 SOUTH EAST ELEVATION
A-3.0 SCALE: 1/16" = 1'-0"