


WEST (FRONT) ELEVATION
SCALE: 1/4"=1'-0"

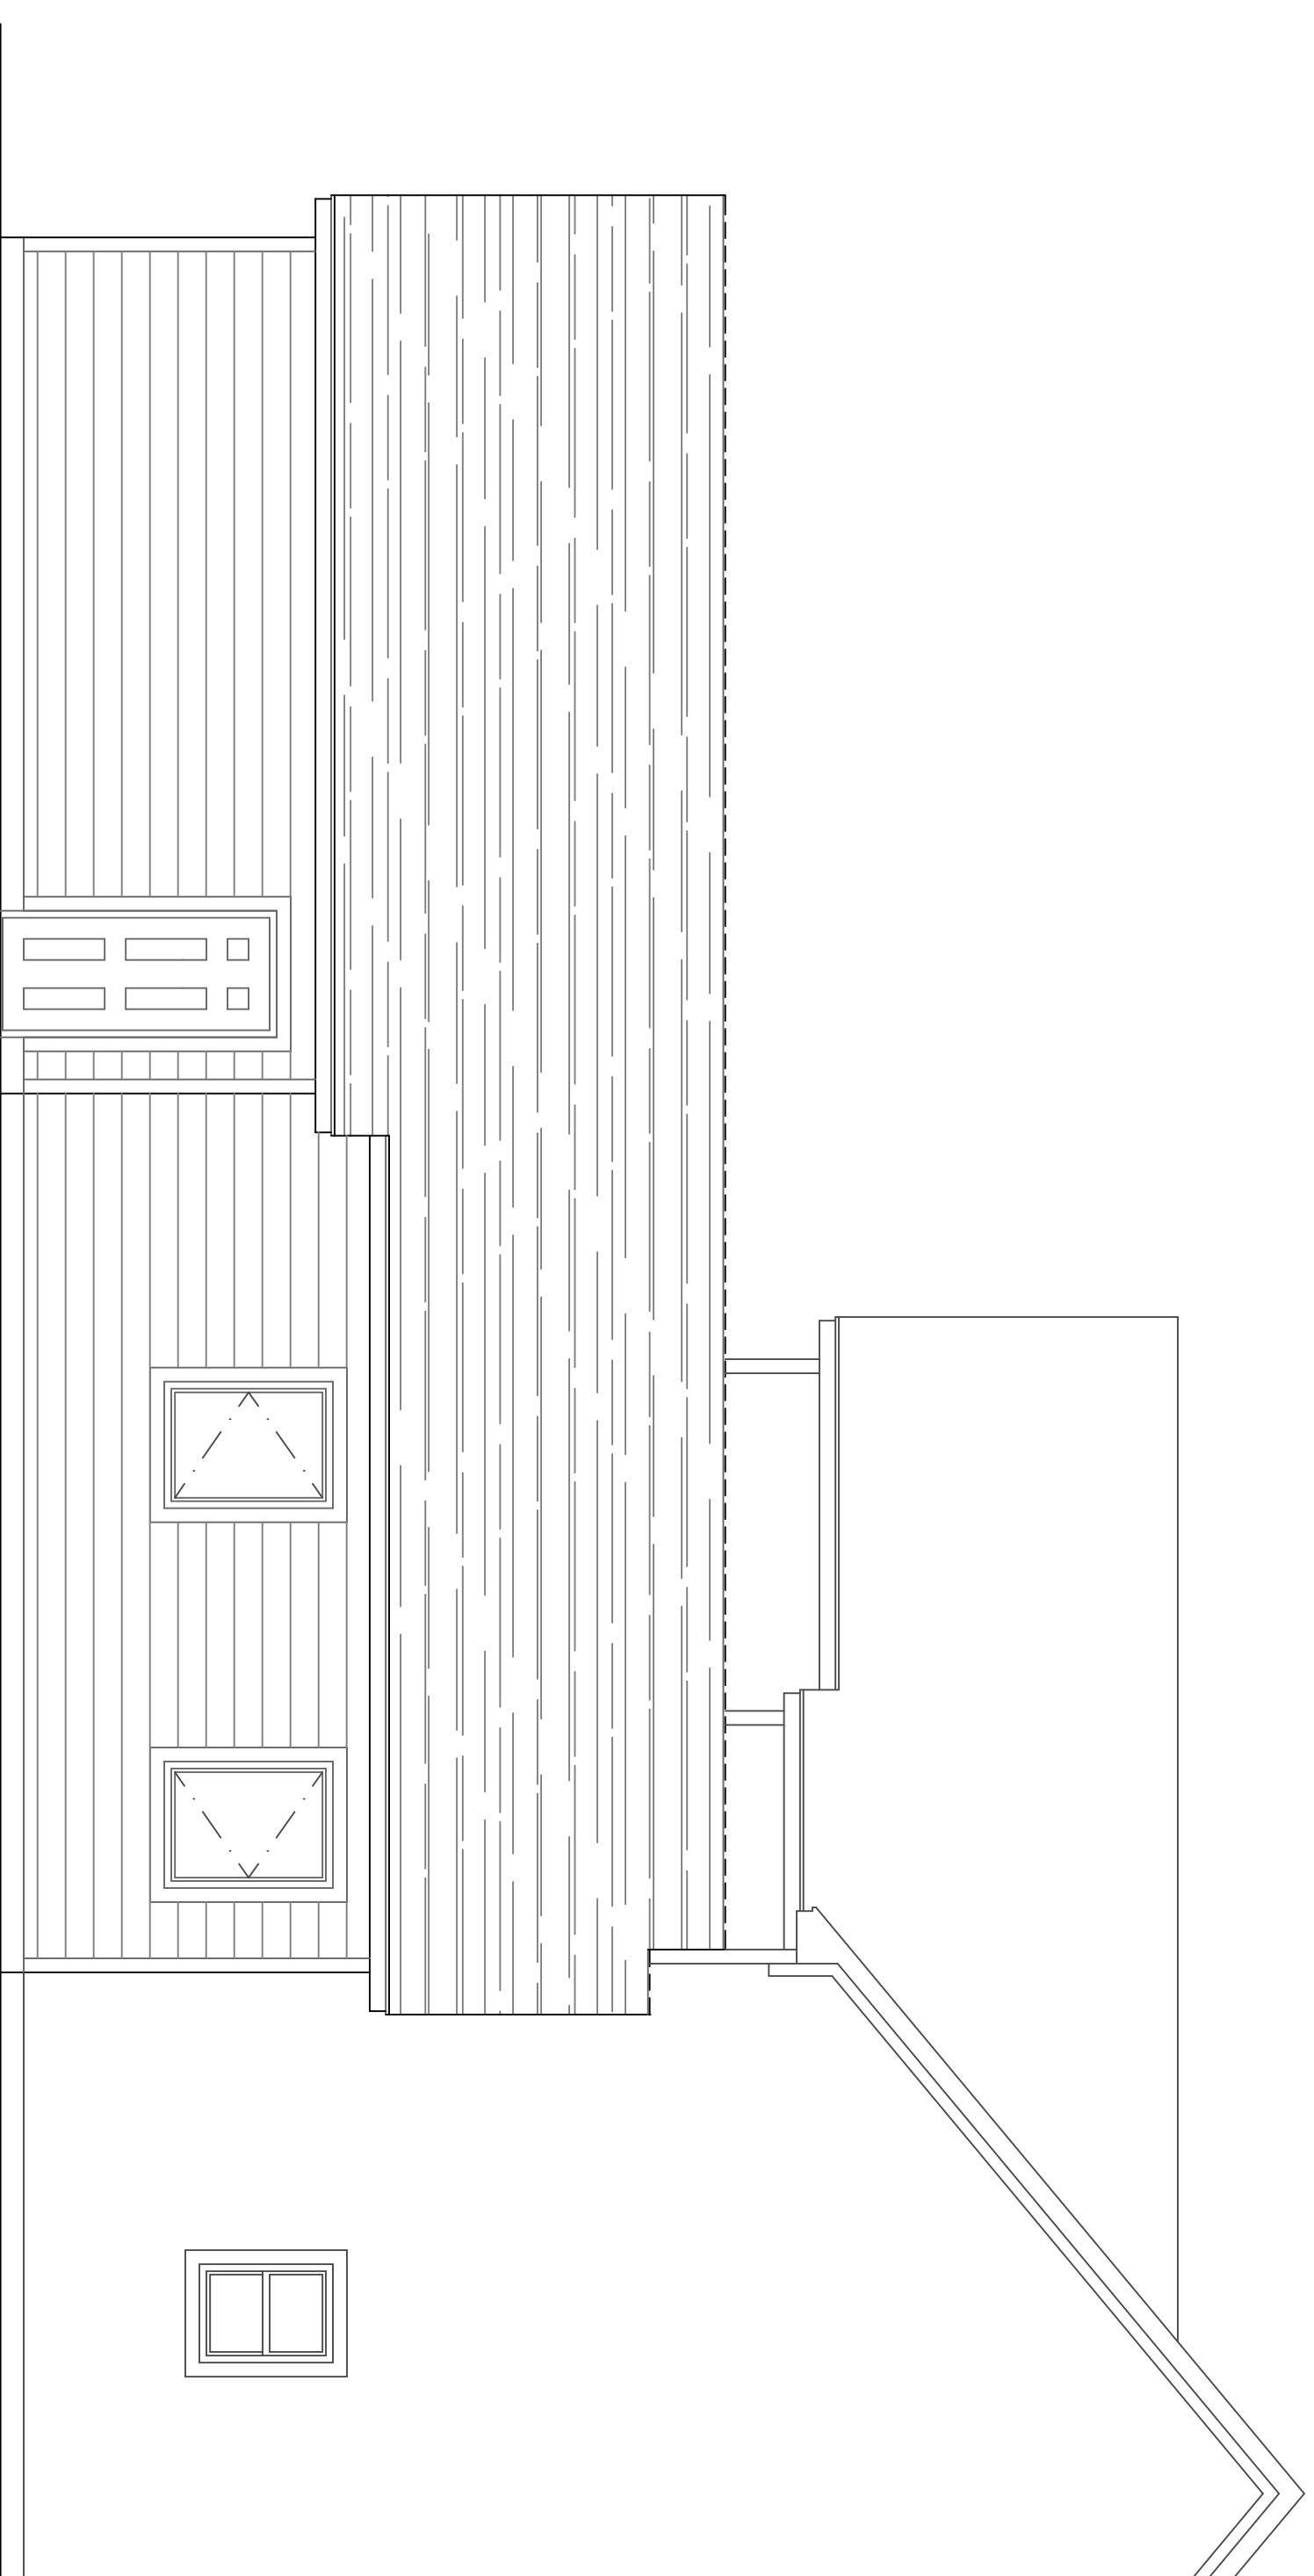

SOUTH ELEVATION
SCALE: 1/4"=1'-0"

THIS DRAWING IS AN INSTRUMENT OF SERVICE AND SHALL REMAIN THE PROPERTY OF THE DESIGNER. IT IS TO BE USED ONLY FOR THE PROJECT AND IN THE MANNER AND FOR THE PERIOD SPECIFIED IN THE AGREEMENT. NO PART OF THIS DRAWING IS TO BE REPRODUCED OR TRANSMITTED IN ANY FORM OR BY ANY MEANS, ELECTRONIC OR MECHANICAL, INCLUDING PHOTOCOPYING, RECORDING, OR BY ANY INFORMATION STORAGE AND RETRIEVAL SYSTEM, WITHOUT THE PERMISSION OF THE DESIGNER. THE CONTRACTOR SHALL VERIFY ALL DIMENSIONS AND EXISTING CONDITIONS WITH EACH PHASE OF HIS WORK.

ZACK M OSTROFF & ASSOCIATES
RESIDENTIAL/COMMERCIAL DESIGNER/PLANNER
web: www.zoarchitecture.com
email: zack@zoarchitecture.com
PH.248.425.4190

MEMBER
AIA
BID

A PROPOSED ADDITION/INTERIOR RENOVATION FOR:
O'KEEFE RESIDENCE

51 DANFORTH STREET
WHITE LAKE, MICHIGAN 48386

REVISIONS

NO.	DATE	ADDENDUM/BULLETIN

EXTERIOR ELEVATIONS

SHEET SCALE:
AS NOTED

PROJECT NO:
24-156

DATE:
12.17.24

SHEET NUMBER:
A-2