
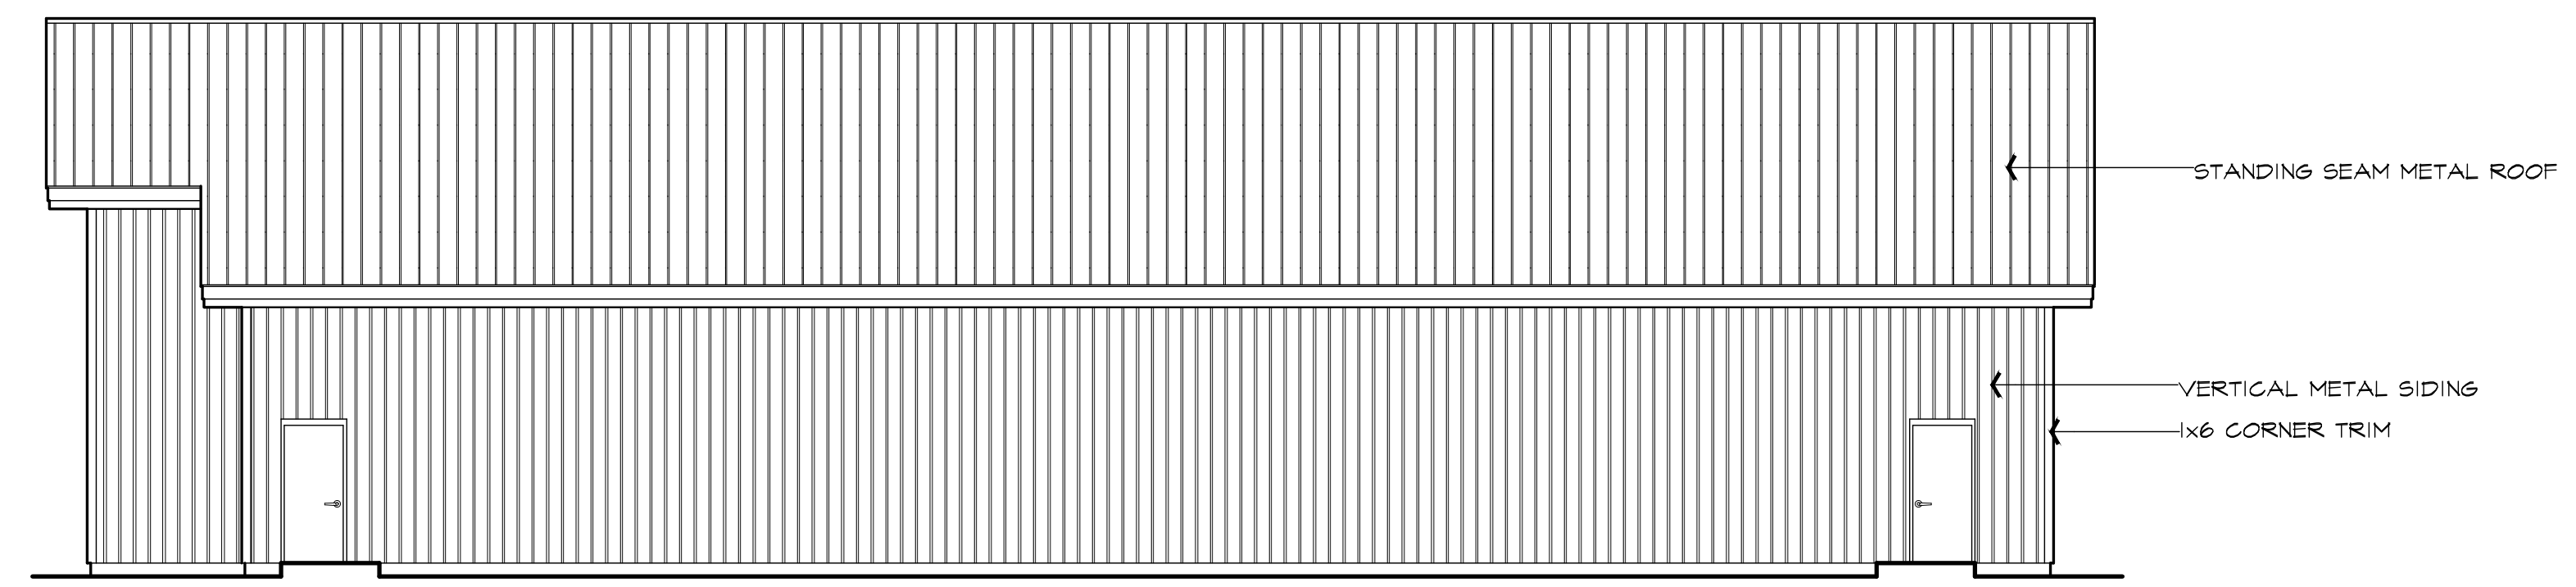



ISSUED FOR	DATE
	6.16.24
	8.12.24

ARCHITECTURAL DESIGN
 RESIDENTIAL
 COMMERCIAL
 INDUSTRIAL


G.A.V. ASSOCIATES, INC
 2401 ORCHARD LAKE RD. STE. 180A
 FARMINGTON, MICHIGAN 48336
 PH: (248) 985-9101
 WEB: WWW.GAVASSOCIATES.COM

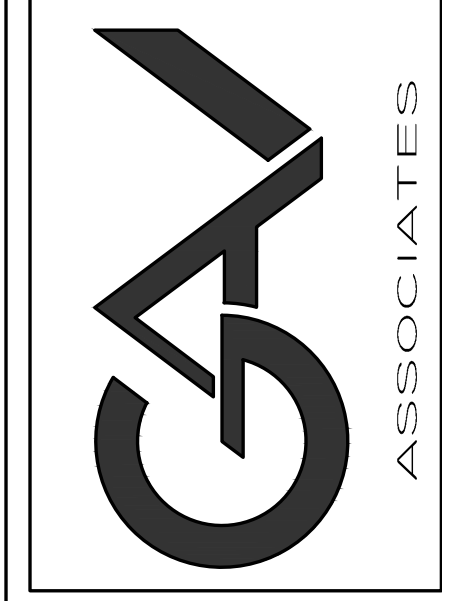


WEST ELEVATION
 SCALE: 1/8" 1'-0"

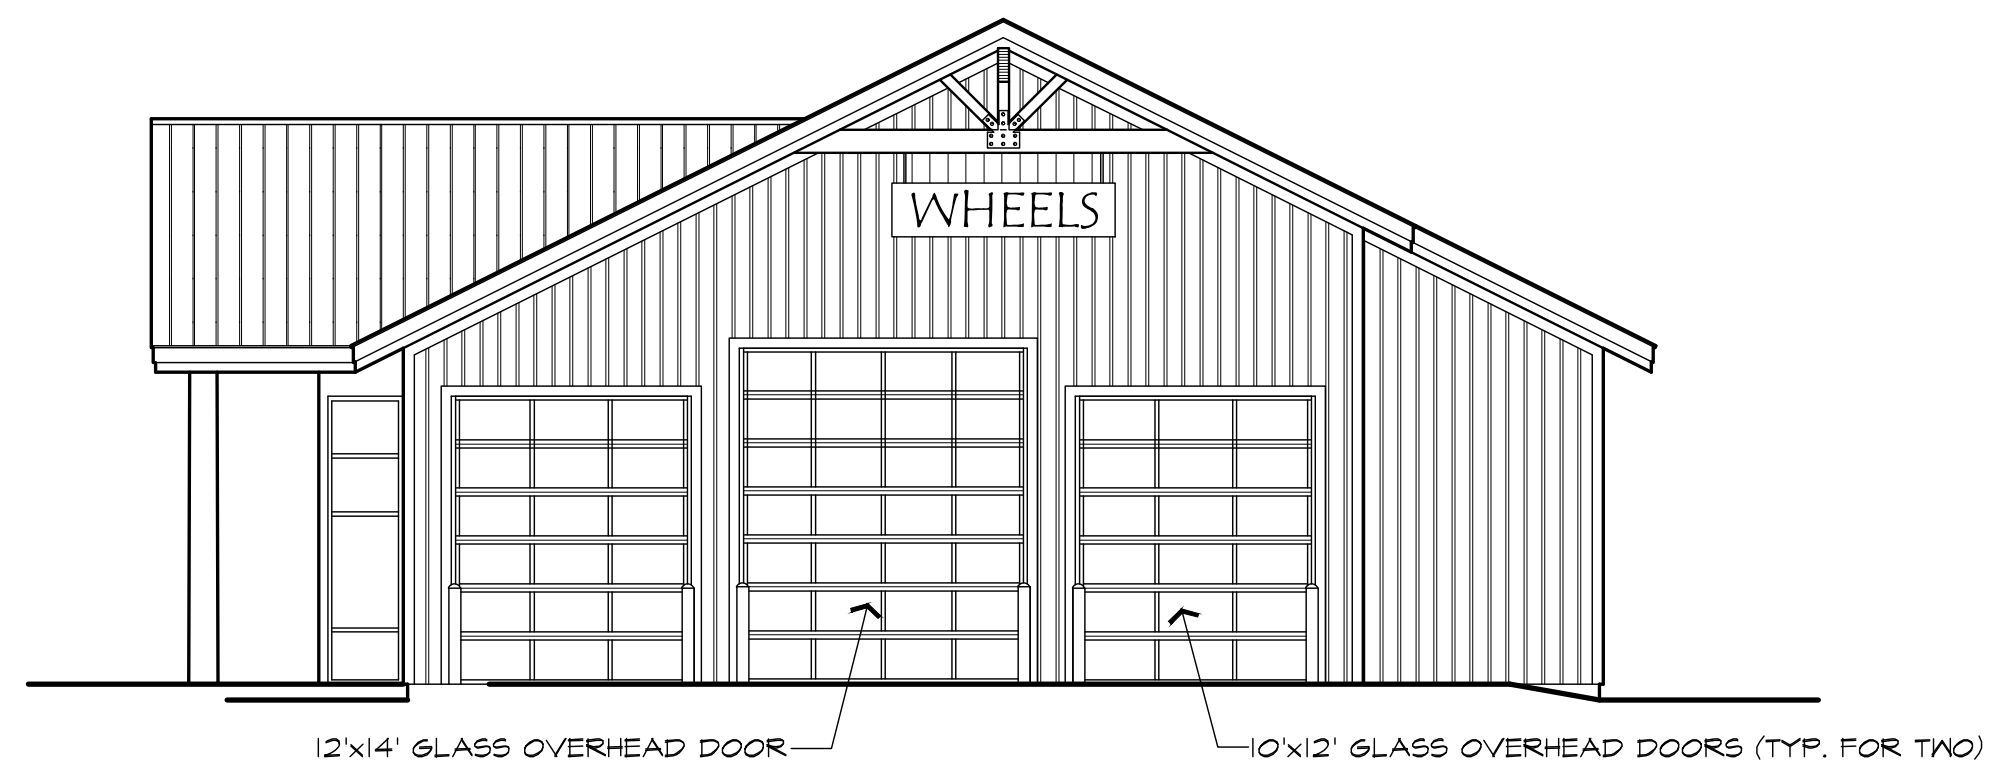


NORTH ELEVATION
 SCALE: 1/8" 1'-0"

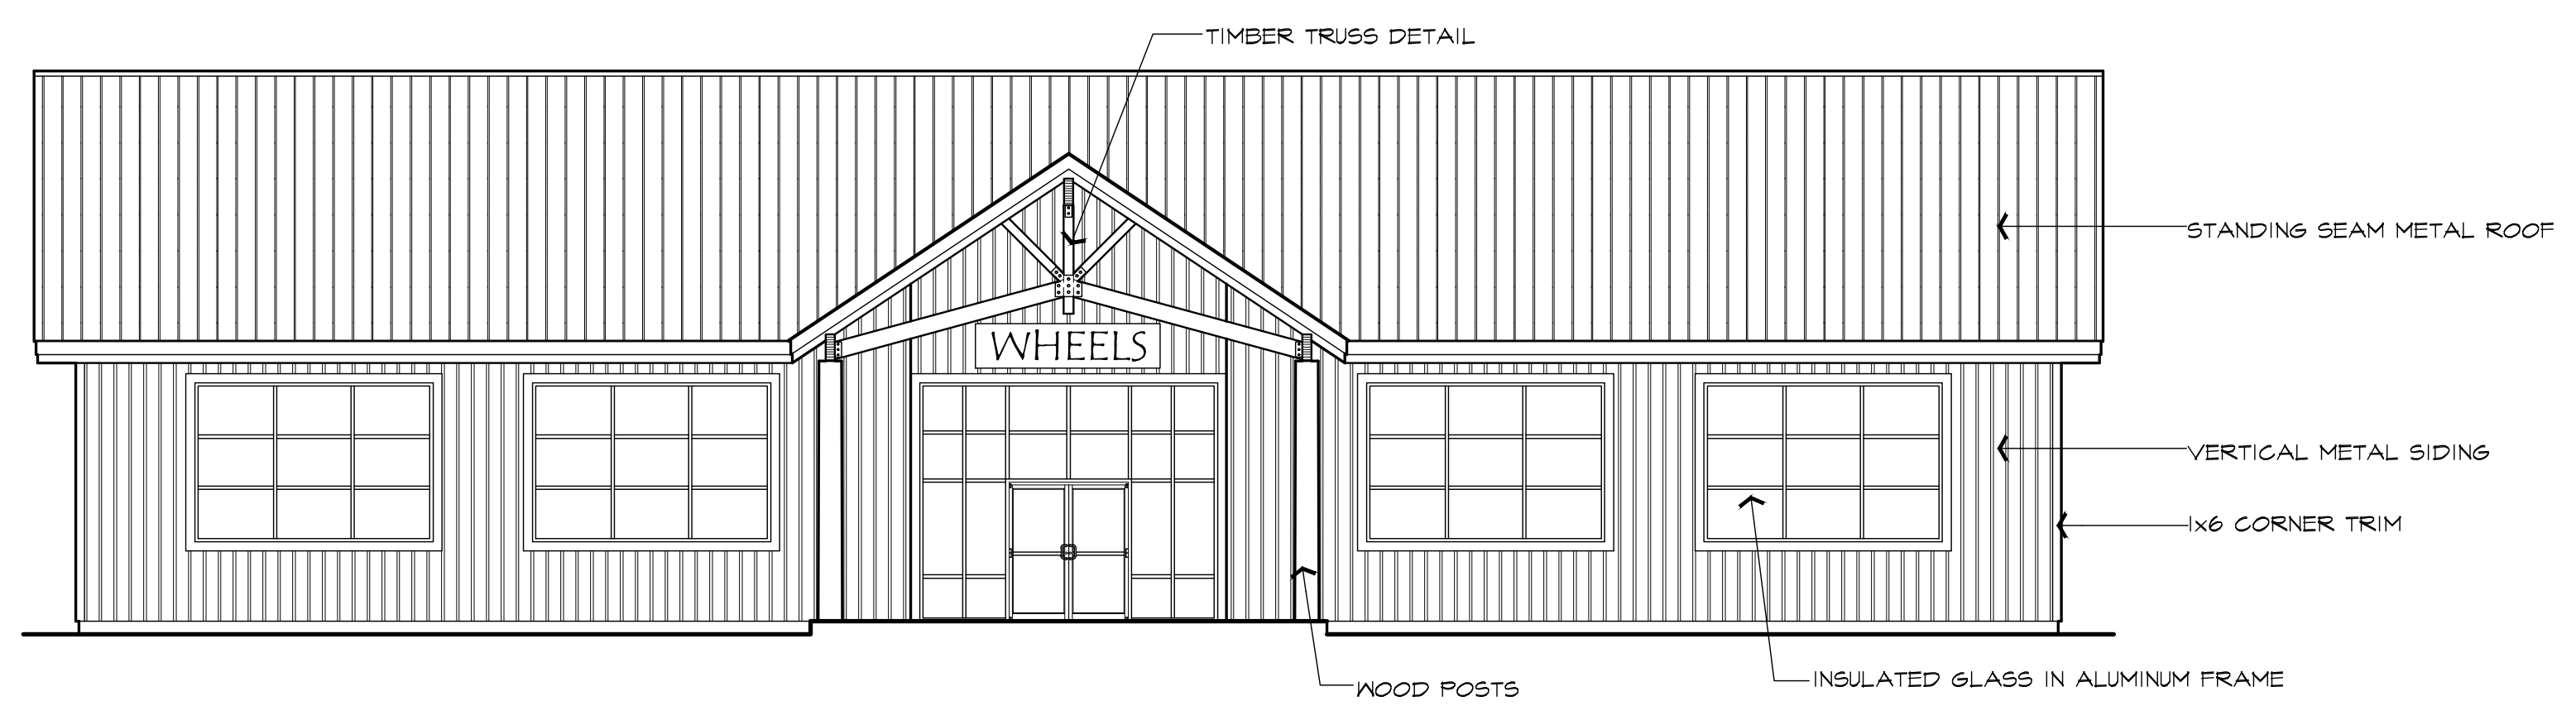

EAST ELEVATION
 SCALE: 1/8" 1'-0"

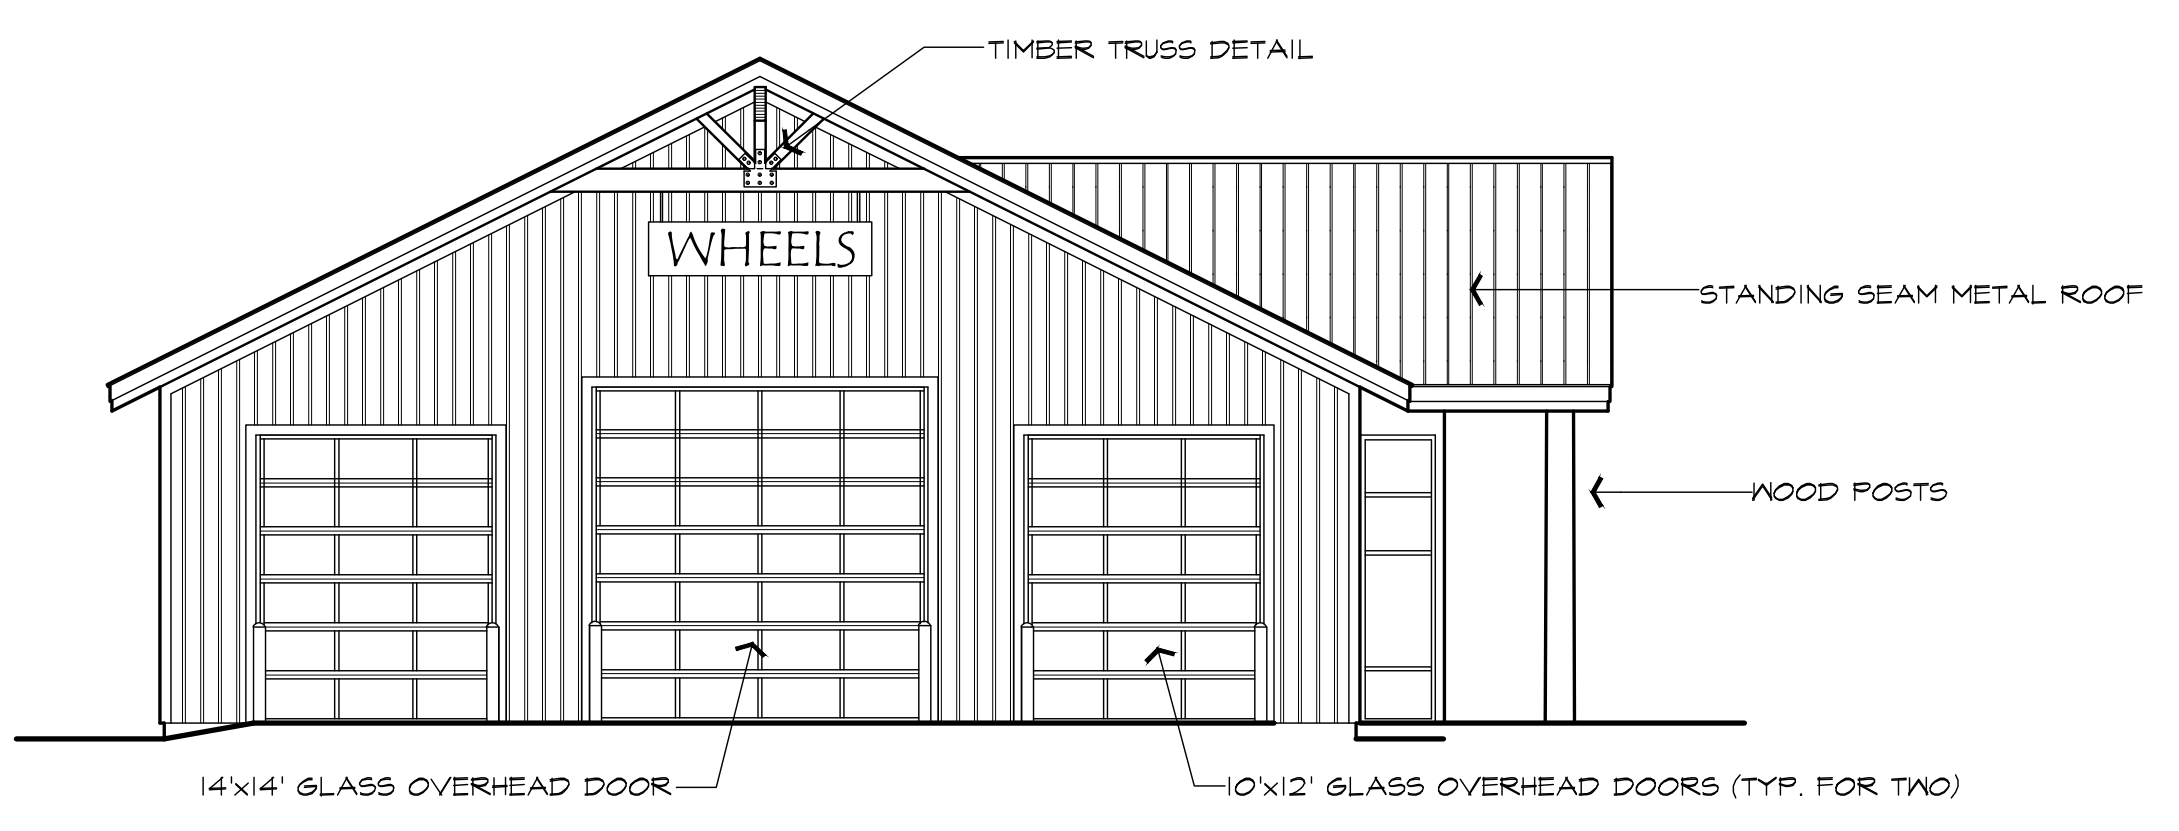

SOUTH ELEVATION
 SCALE: 1/8" 1'-0"

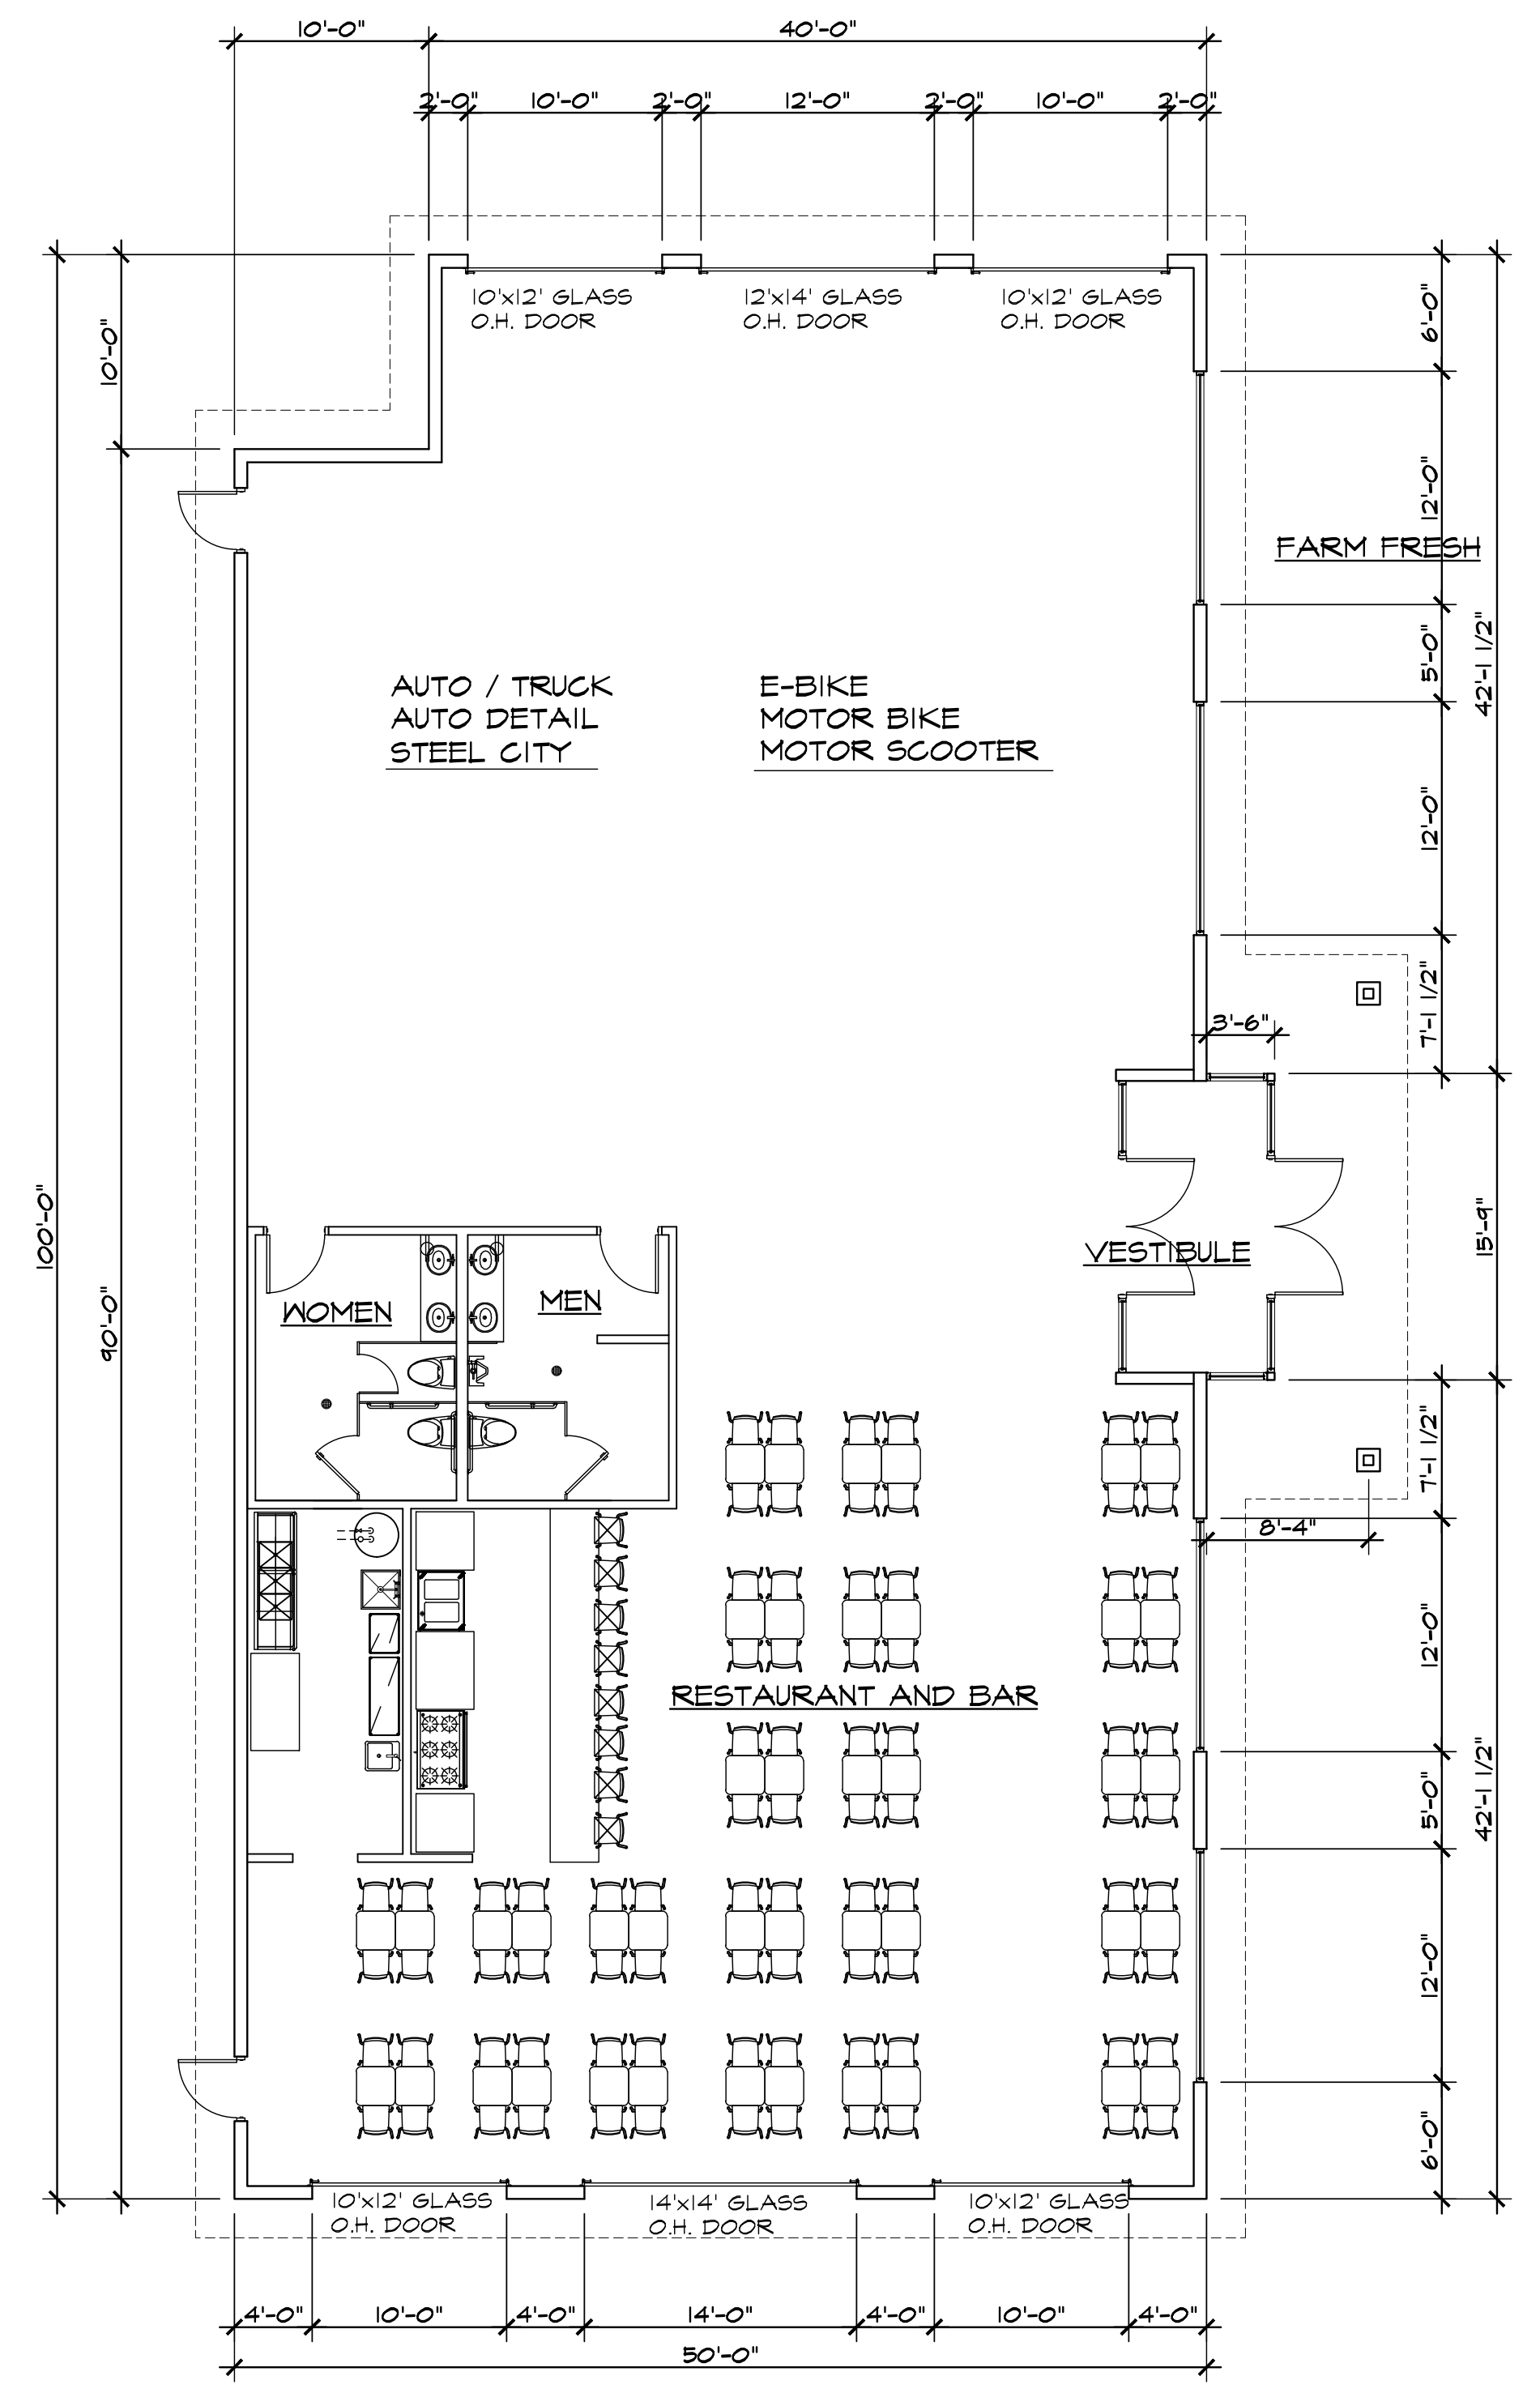

FLOOR PLAN STUDY
 4,955 S.F. SCALE: 1/8" 1'-0"

PROPOSED COBB AUTO DEALERSHIP
 HIGHLAND ROAD
 WHITE LAKE TWP., MICHIGAN

DRAWN:	DESIGNED:	CHECKED:

SCALE : PER PLAN
 FILE NAME :
 JOB # 21128
 SHEET TITLE
 SHEET #
A.101