



15225 Broadmoor Street
Overland Park, KS 66223
h|d Architecture, LLC

9/12/2023

Architect - Gregory D. Highberger
License - STATE - NUMBER

The record copy of this drawing is on file at the offices of h|d Architecture, LLC, 15225 Broadmoor Street, Overland Park, Kansas. This electronic document is released for the purposes of reference, coordination, and/or facility management. This electronic document of modifications thereof shall not be used for construction.

CIVIL CONSULTANT

Renaissance Infrastructure Consulting
8653 Penrose Ln
Lenexa, KS. 66219
913-317-9500

STRUCTURAL CONSULTANT


Apex Engineers, Inc
1625 Locust St.
Kansas City, MO 64108
816-421-3222

MEP CONSULTANT

585Y Engineers, LLC
1100 Main Street, Floor 4
Kansas City, MO 64105
(913) 689-9449

STATUS

A New Retail Location For:

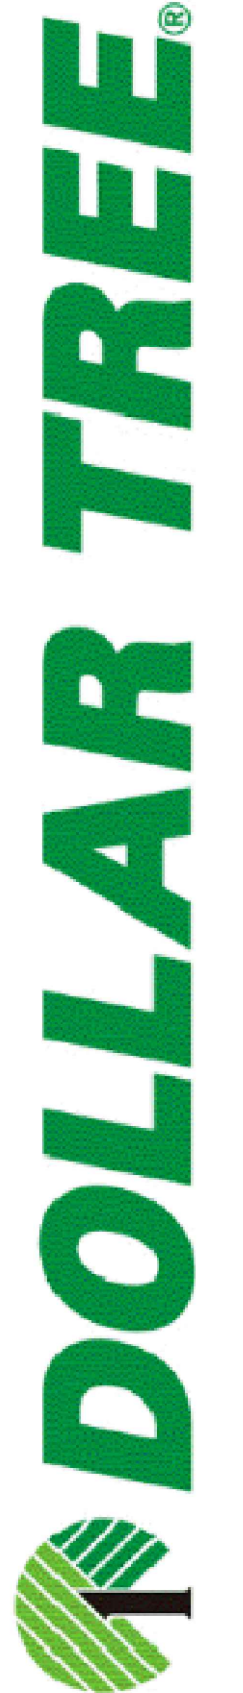


NW of 1461 W Main St.
Whitewater, WI 53190

Date: 9/12/2023
Job Number: 20-003.xx
Drawn By: JS
Checked By: GH
Type: 3A-L-4

Revisions	Number	Date	Description



A5.0

© 2023 h|d Architecture, LLC
EXTERIOR ELEVATIONS
& BUILDING SECTION

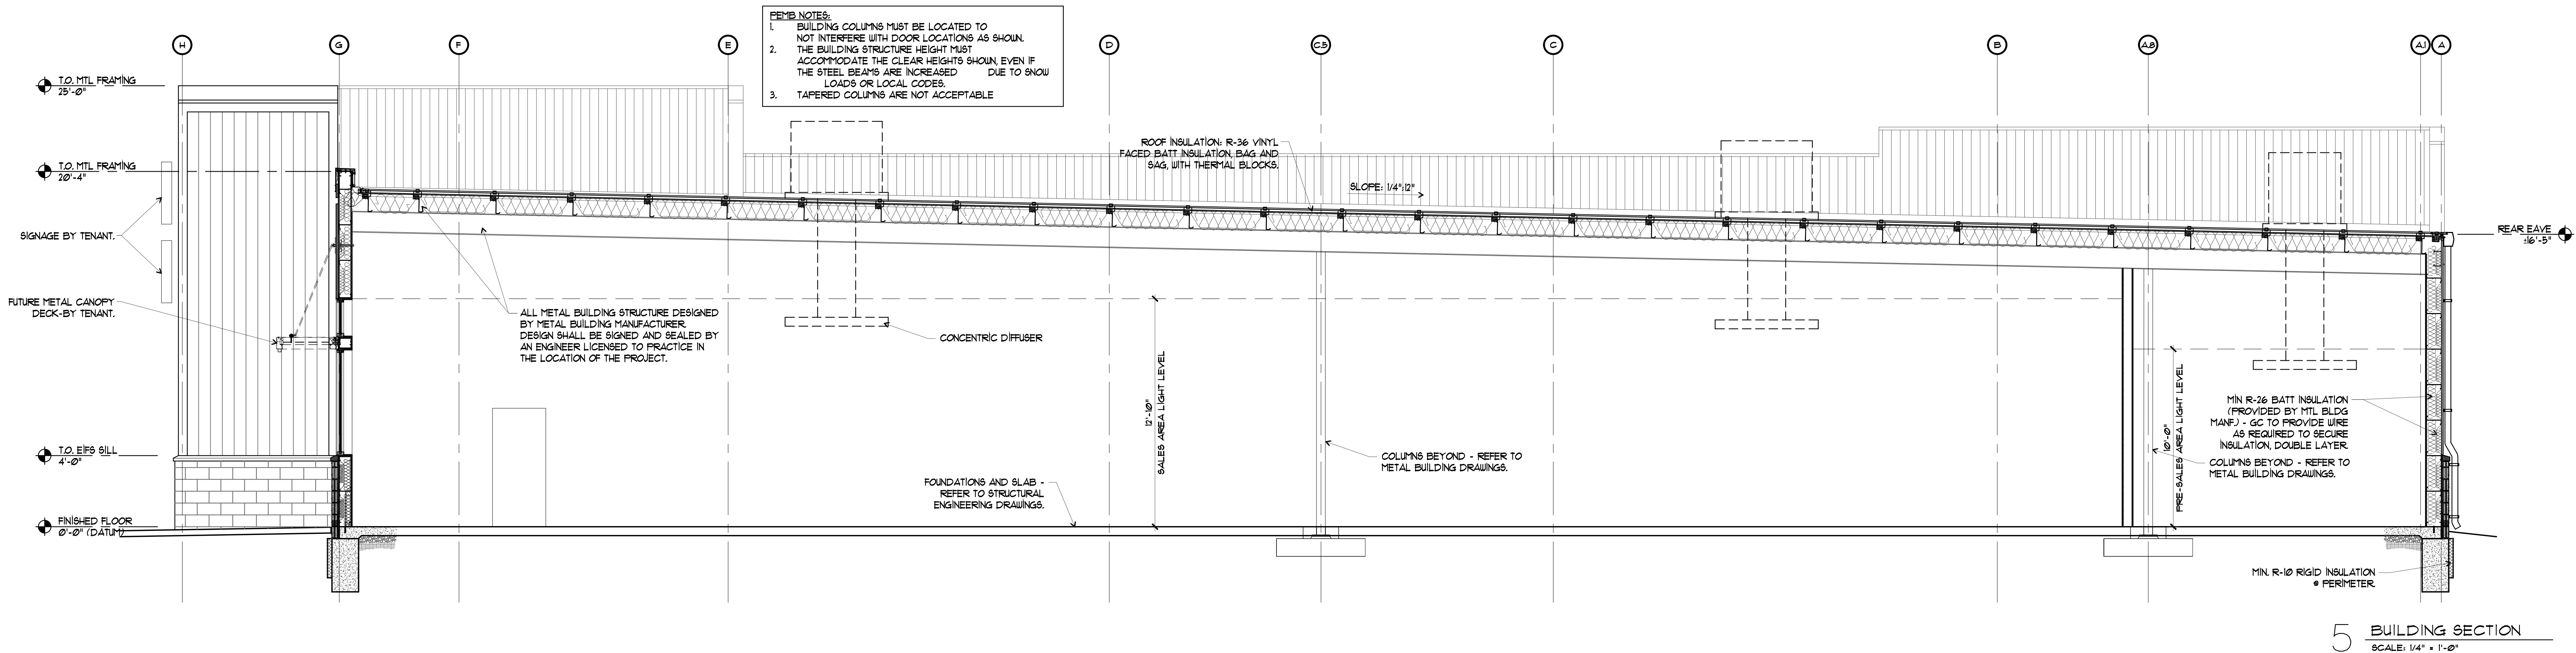

ELEVATION LEGEND

KEYNOTE	HATCH	DESCRIPTION	COLOR	KEYNOTE	HATCH	DESCRIPTION	COLOR
<SP-RB>		SPLIT FACED CMU VENEER - RUNNING BOND	SHERWIN WILLIAMS - 'DRIFT OF MIST' - SW9166	<PC-G>	N/A	24 GAUGE KYNAR COATED METAL COPING (PROVIDED BY METAL BUILDING MANF.)	SHERWIN WILLIAMS 'ENVY' SW6925 LVR 18%
<EFS-1>		EIFS - COLOR 1 (FINISH - PRODUCT STO 310)	SHERWIN WILLIAMS - 'EXTRA WHITE' - SW7006	<DNS>	N/A	GALVANIZED METAL DOWNSPOUT (SIZED & PROVIDED BY METAL BUILDING MANF.)	MBCI SIGNATURE 200 - 'LIGHT STONE'
<PNL-1>		1 1/8" 26 GAUGE MBCI AVP METAL WALL PANEL (PROVIDED BY METAL BUILDING MANF.)	MBCI SIGNATURE 200 - 'LIGHT STONE'	<GTR>	N/A	GALVANIZED METAL GUTTER (SIZED & PROVIDED BY METAL BUILDING MANF.)	MBCI SIGNATURE 200 - 'LIGHT STONE'
<PNL-2>		8" WIDE SEAMS, VERTICAL SIDING, 0.312" THICK (HARDIE CEMENT BOARD OR EQ)	HARDIE PANEL VERTICAL SIDING, SMOOTH, COLOR GRAY SLATE (OR EQUAL)	<DECK>	N/A	3'-0" METAL DECK CANOPY - HANGER ROD SUPPORTED W/ 8" FASCIA - SUPPLIED & INSTALLED BY SIGN VENDOR - CONTRACTOR TO PROVIDE & INSTALL WALL BOLTS (SEE A6.0)	SHERWIN WILLIAMS 'ENVY' SW6925 LVR 18%
<PNL-3>		8" WIDE SEAMS, HORIZONTAL SIDING, 0.312" THICK (HARDIE CEMENT BOARD OR EQ)	HARDIE PANEL VERTICAL SIDING, SMOOTH, COLOR COUNTRYLANE RED (OR EQUAL)	<WLKP>		LED EXTERIOR WALL PAK LIGHT @ 12'-0" F.F.F. (SEE ELECTRICAL)	BRZ - 'BRONZE'
<RF-1>		3'-24 GAUGE DOUBLE LOK GALVALUME METAL ROOF SYSTEM	SOLAR WHITE	<SCNC>		LSI LED PATRIOT WALL SCONCE @ 8'-8" A.F.F. (SEE ELECTRICAL)	SHERWIN WILLIAMS 'BALANCED BEIGE' SW7037
<SILL>		3 3/8" x 3 5/8" EIFS SILL W/ BEVEL - SEE DETAIL 1/A2.3	STO 'SMOKED PUTTY' 93240 (NA10-0053)	<D&F>	N/A	STEEL DOOR & HOLLOW METAL FRAME	
<RAKE>		SCULPTURED RAKE TRIM (PROVIDED BY METAL BUILDING MANF.)	MBCI SIGNATURE 200 - 'LIGHT STONE'				
<XX>		STOREFRONT TYPE (REFER TO SHEET A2.0)	PAINTING NOTES: CMU - (1) COAT OF S-W LOXON BLOCK SURFACER A24W200 (OR EQUAL). DUMPSTER - (2) COATS OF S-W CONFLUX XL ELASTOMERIC HIGH BUILD ENCLOSEURE COATING, A5-400 SERIES (OR EQUAL) METAL - (2) COATS OF S-W METALTEX ACRYLIC SEMI-GLOSS (B42 SERIES)				
<XXX>		DOOR NUMBER (REFER TO SHEET A2.0)	LINEELS - PAINT STOREFRONT LINEELS PER 'METAL' NOTE ABOVE WITH SHERWIN WILLIAMS 'BALANCED BEIGE' SW7037 AFTER PRIMING WITH (1) COAT OF S-W PRO INDUSTRIAL PRO-CRYL UNIVERSAL PRIMER (B66-310 SERIES)				
						GENERAL NOTES: 1. METAL PANELS, SOFFITS, GUTTERS, AND DOWNSPOUTS ARE TO BE MBCI OR EQUAL. SUBSTITUTED COLORS ARE TO MATCH PROTOTYPE STANDARDS.	

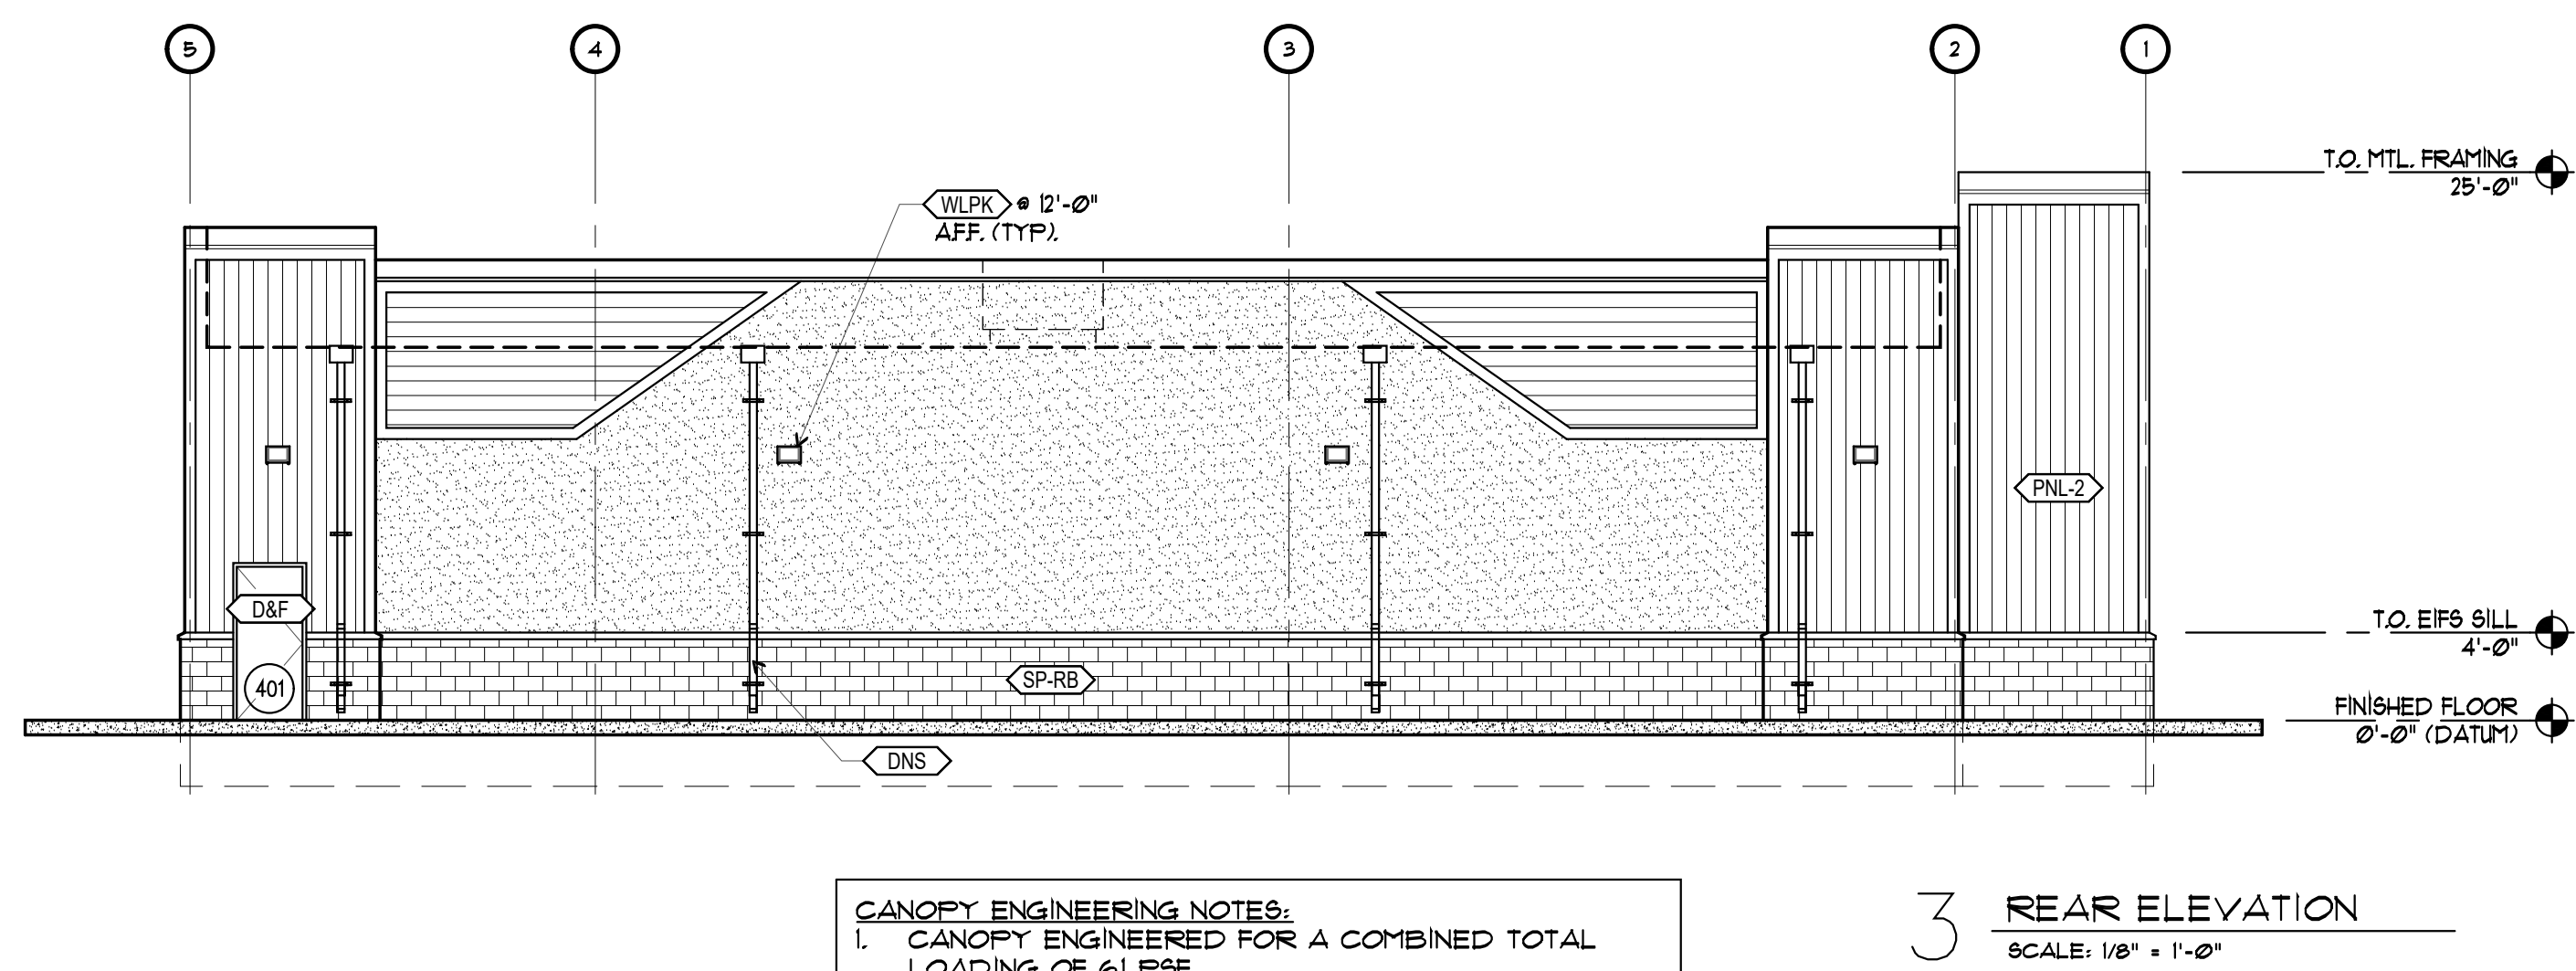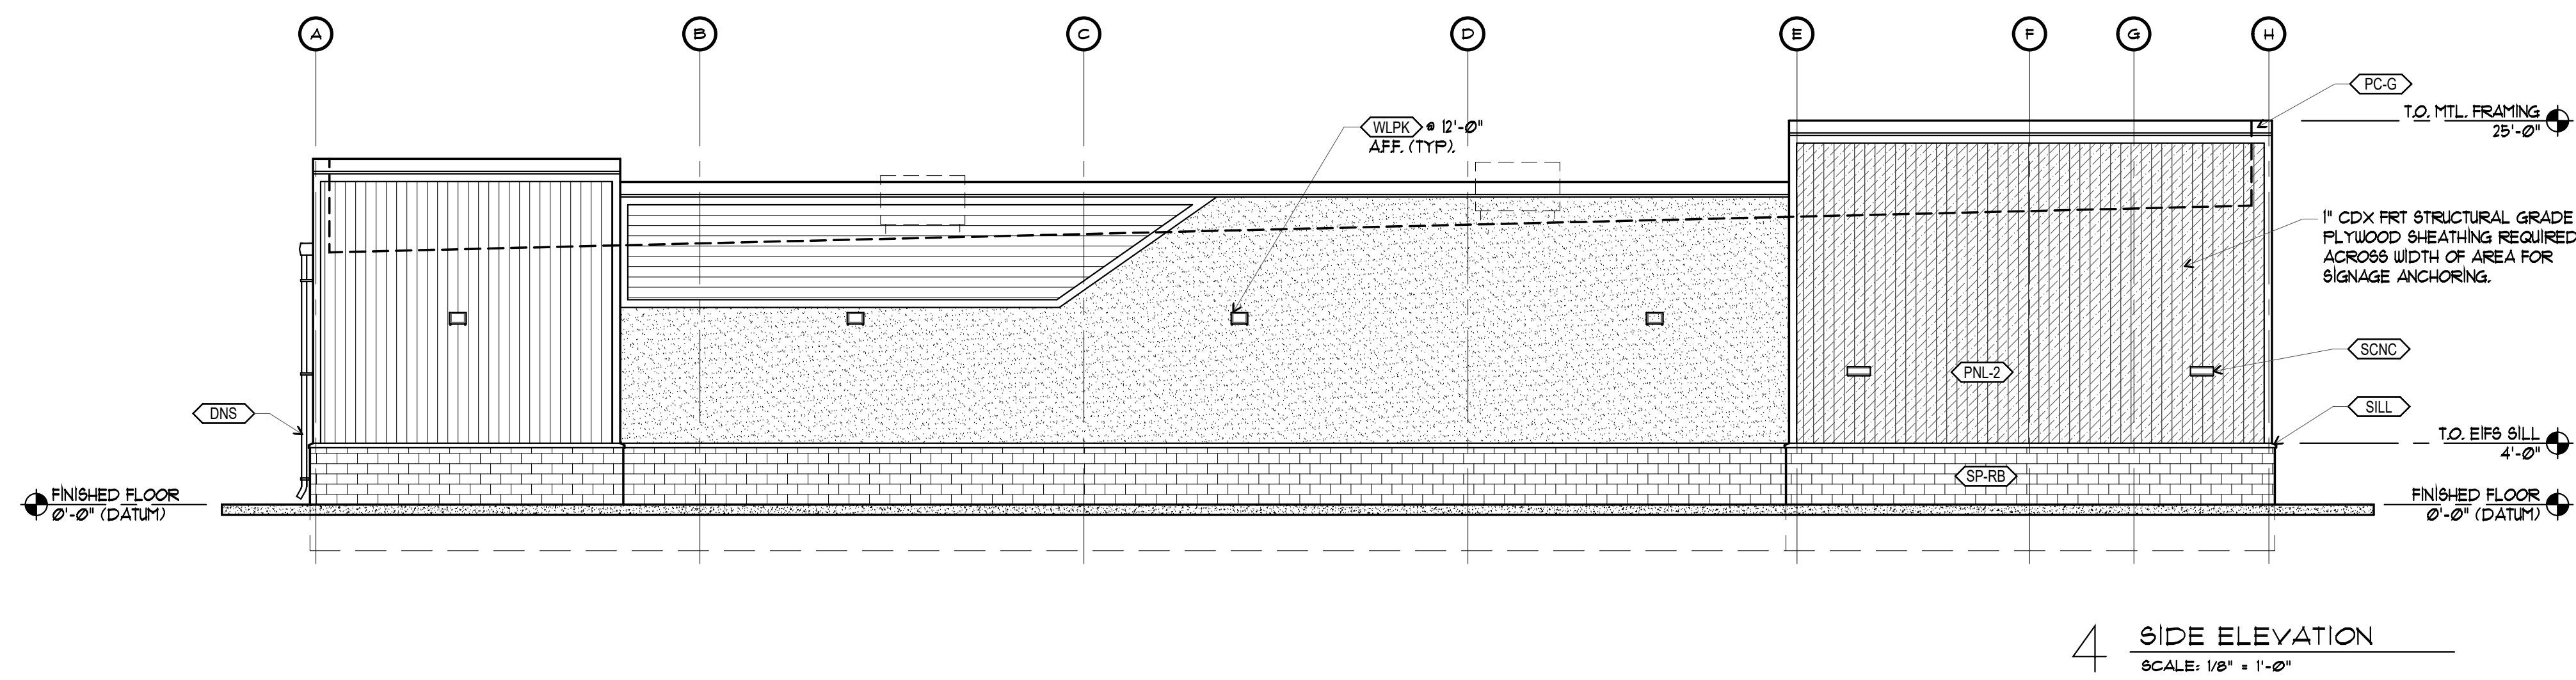

CANOPY ENGINEERING NOTES:
1. CANOPY ENGINEERED FOR A COMBINED TOTAL LOADING OF 61 PSF.
2. SITE SPECIFIC DESIGN TO BE ISSUED AS LOCATION WARRANTS PER LOCAL ENGINEERING REVIEW.
3. ALL TUBE & PLATE ARE 6061-T6 ALLOY.
4. ALL FASTENERS ARE F304 STAINLESS STEEL.
5. GUTTER EXTRUSION - 6063-T52.
6. DECK PANELS - ATAS BUR360, 12 CORRUGATED, 240 THK.

