WHITEWATER POLICE DEPARTMENT

**EVIDENCE** STORAGE AND TRAINING BUILDING

109 COUNTY HIGHWAY U WHITEWATER, WI 53190



ISSUANCES / REVISIONS NO: DESCRIPTION: 20250606 3. Preliminary Schematic Plan Updates Due to electronic distribution, this drawing may not be printed to the scale indicated on the drawings. Do NOT use scale to determine dimensions or sizes.

No part of this drawing may be used or reproduced in any form or by any means, or stored in a database or retrieval system, without prior written permission of.

ANGUS - YOUNG ASSOCIATES, INC. Copyright © 2025 All Rights Reserved


PROJECT NUMBER 80440 APPROVED BY


WPD


REVIEWED BY JCT DRAWN BY


AYA Proposed Floor Plan

A101

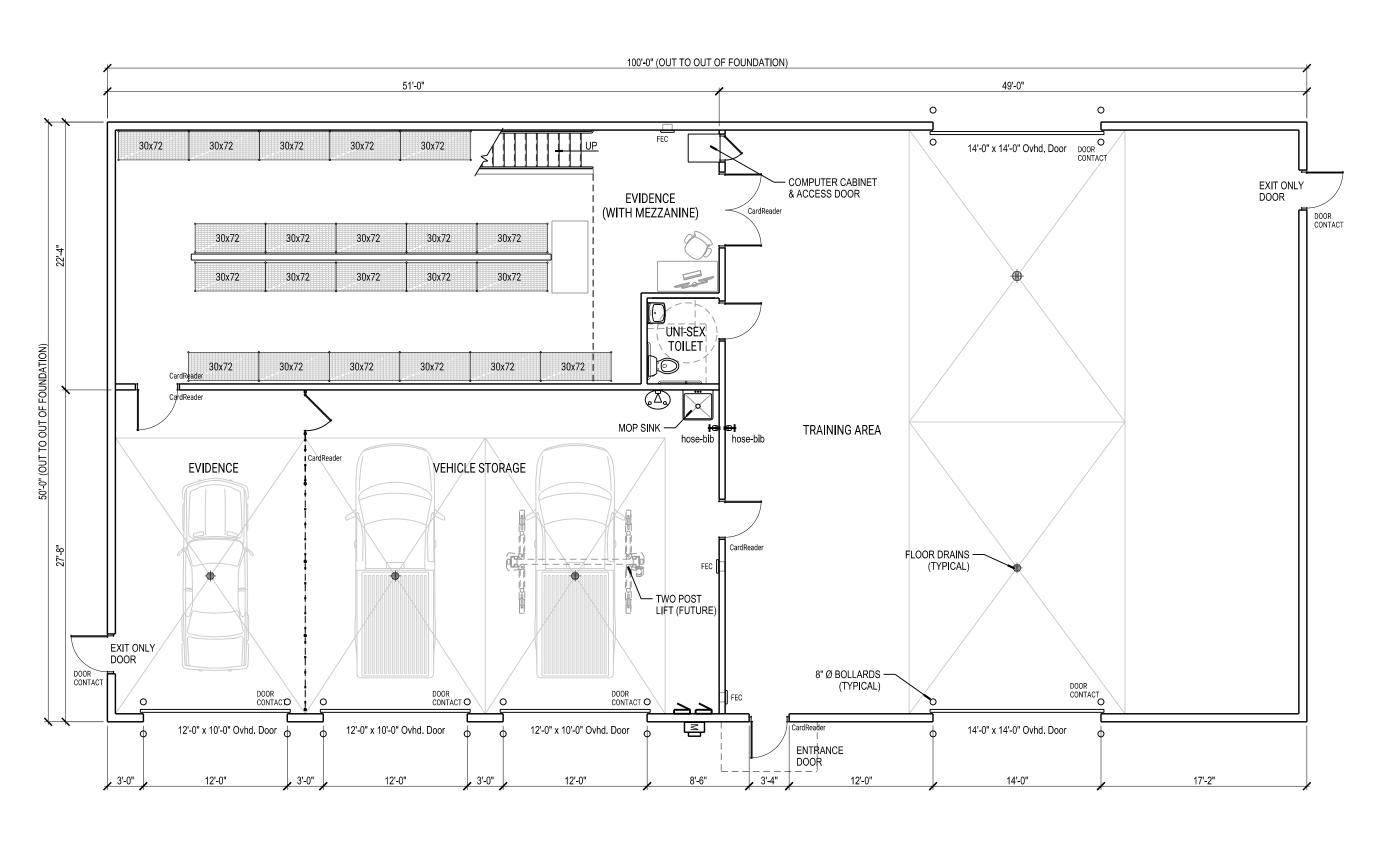

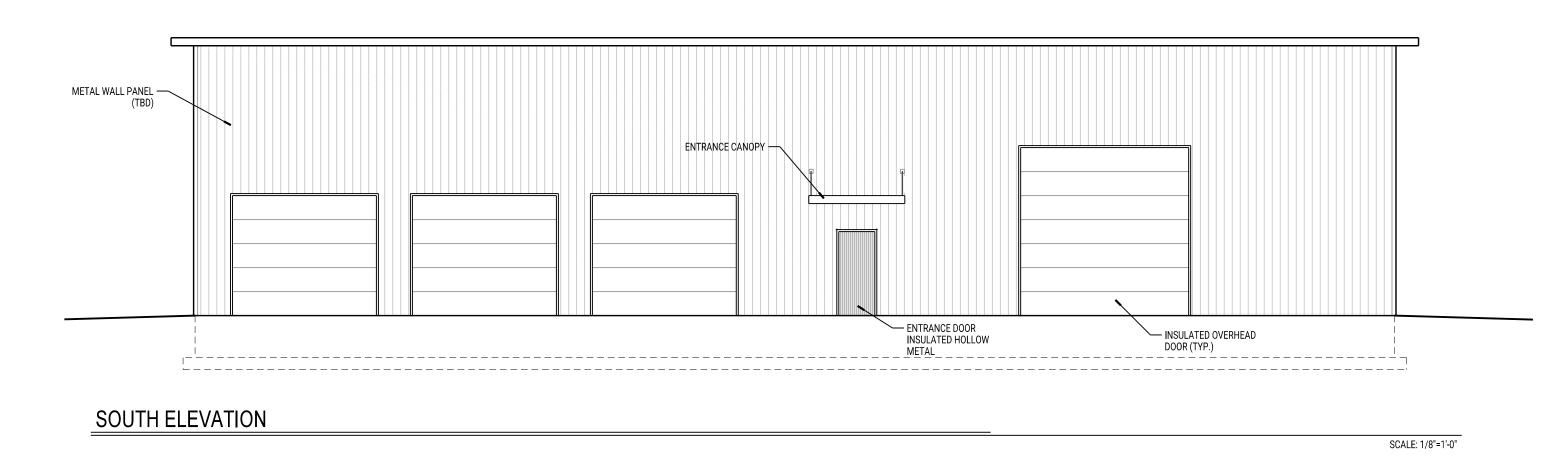

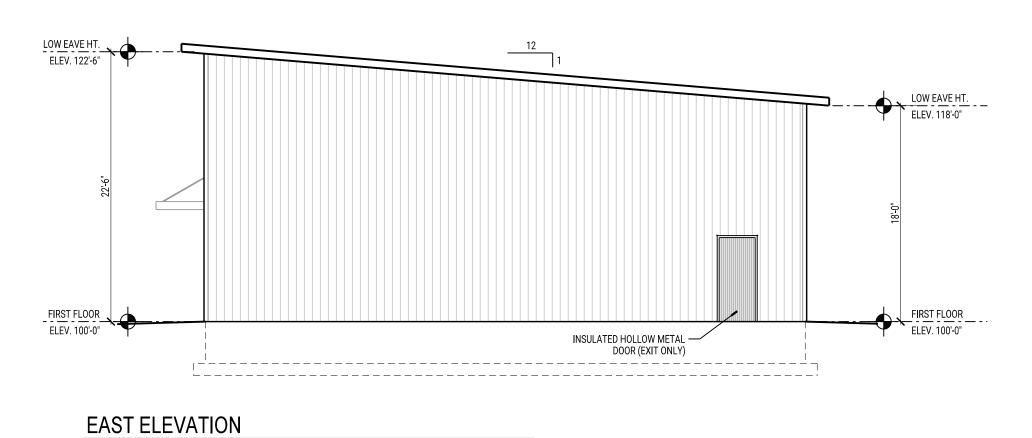

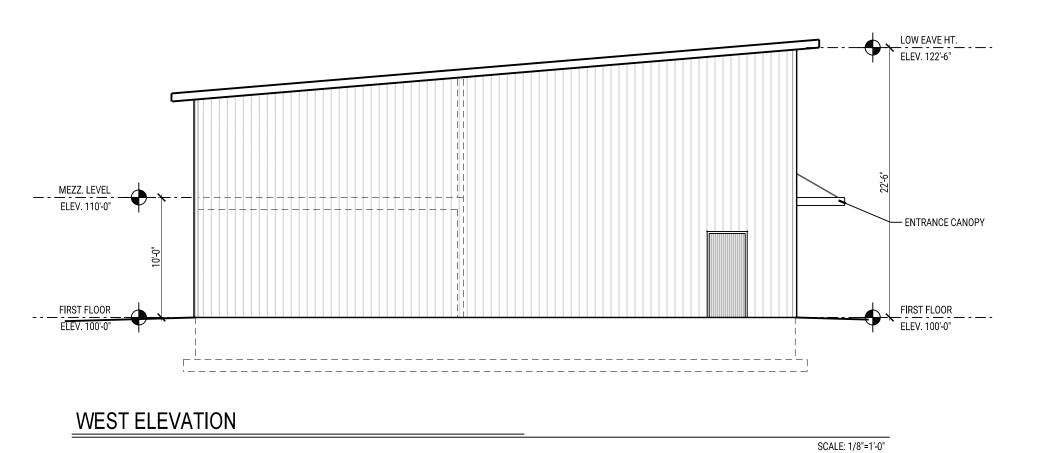

SCALE: 1/8"=1'-0"



WHITEWATER
POLICE
DEPARTMENT

EVIDENCE STORAGE AND TRAINING BUILDING

109 COUNTY HIGHWAY U WHITEWATER, WI 53190



NO: DESCRIPTION:

1. Preliminary Schematic Plans
2. Preliminary Schematic Updates
2. Preliminary Schematic Plan Updates
20250606

Due to electronic distribution, this drawing may not be printed to the scale indicated on the drawings. Do NOT use scale to determine dimensions or sizes.

No part of this drawing may be used or reproduced in any form or by any means, or stored in a database or retrieval system, without prior written permission of.

ANGUS - YOUNG ASSOCIATES, INC. Copyright © 2025 All Rights Reserved

> PROJECT NUMBER 80440

> > APPROVED BY WPD

REVIEWED BY JCT

> DRAWN BY AYA

**Proposed Exterior Elevations** 

**A401**